


FED. ROAD DIST. NO.	STATE	FED. AID PROJ. NO.	FISCAL YEAR	SHEET NO.	TOTAL SHEETS
HAWAII	HAW.	NH-064-1(8)	2002	8	45

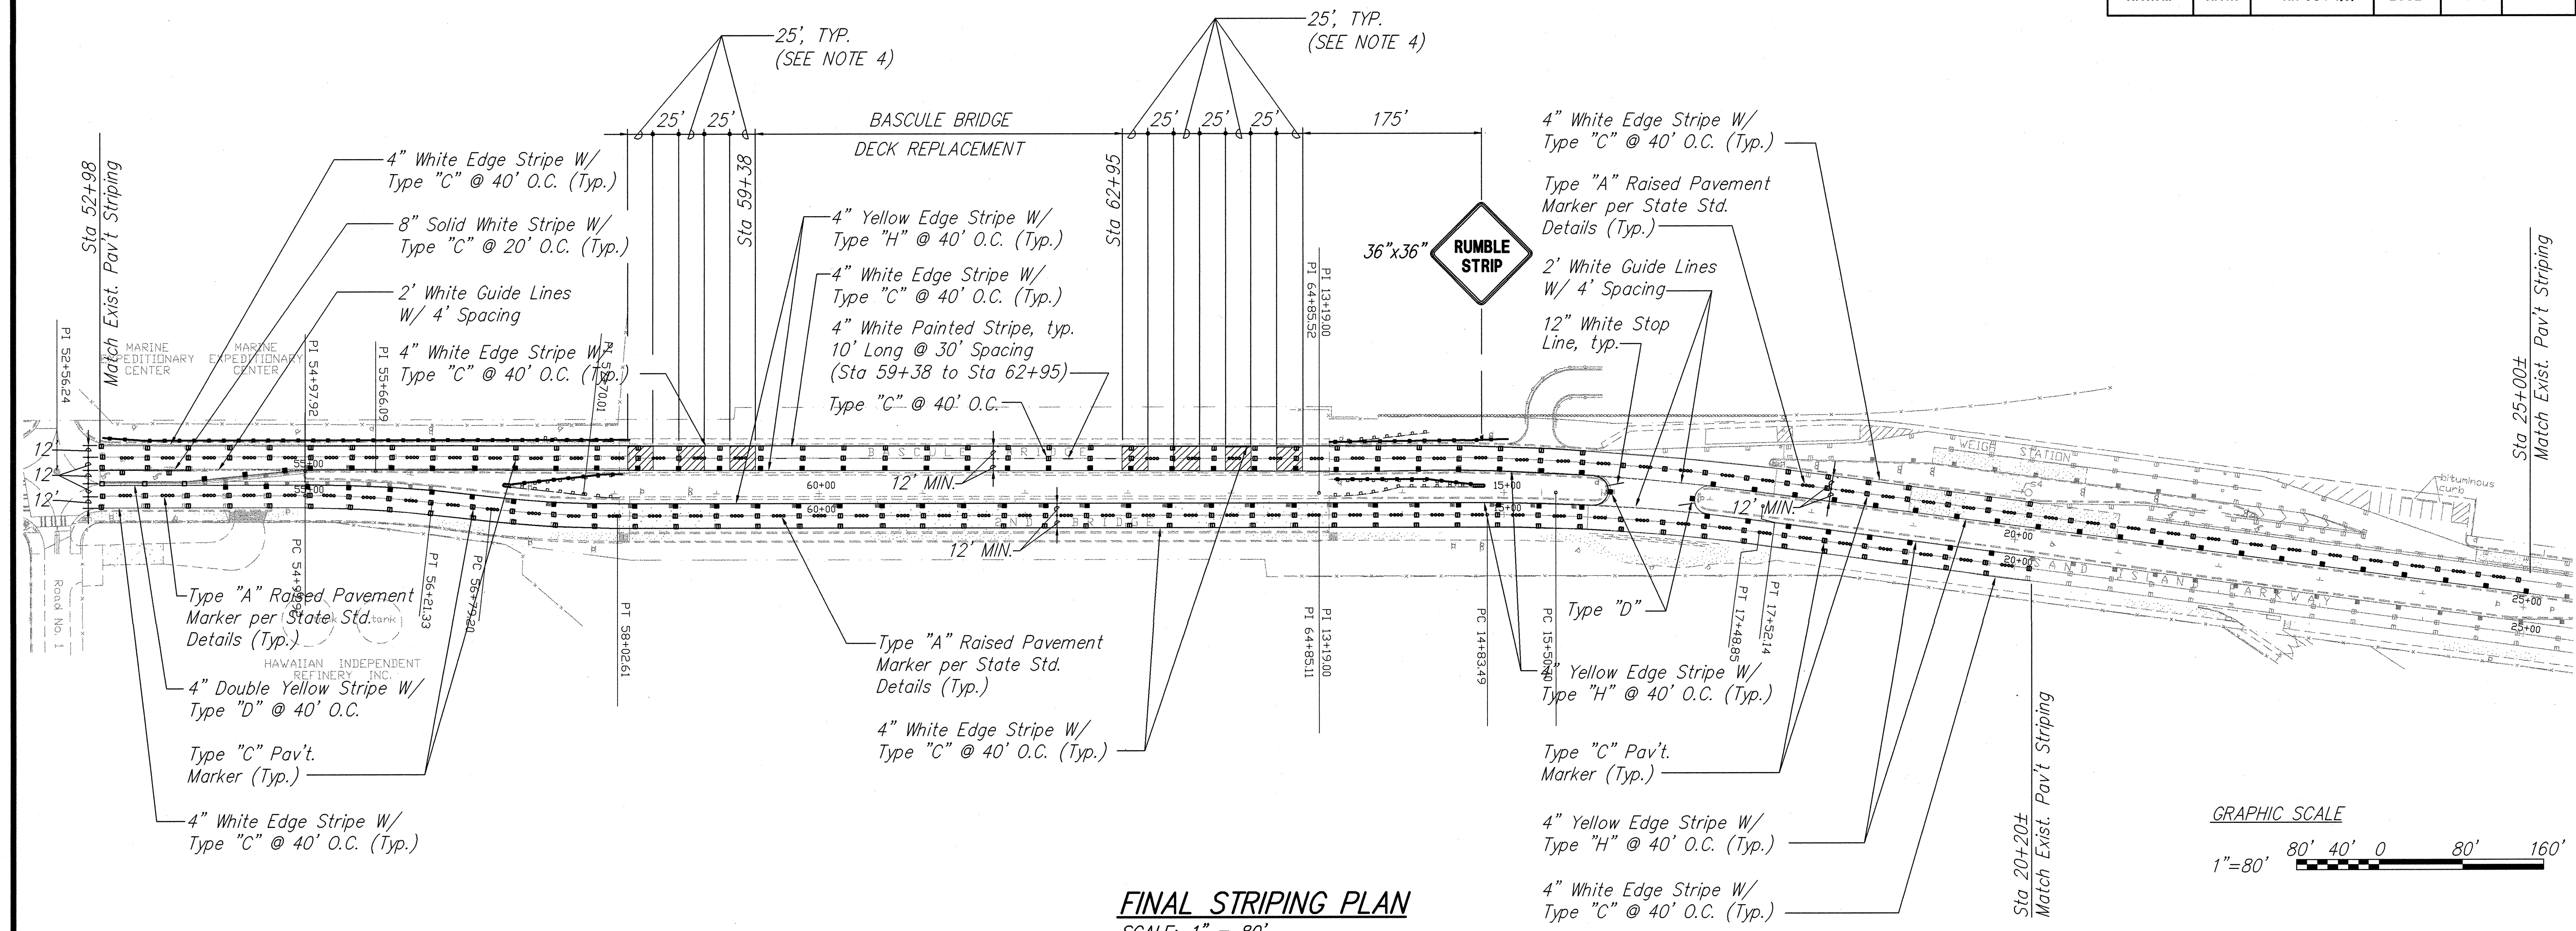

NOTES:

- NEW PAVEMENT MARKERS, STRIPING AND SIGNAGE SHALL COMPLY WITH ALL APPLICABLE SECTIONS OF THE "HAWAII STANDARD SPECIFICATIONS FOR ROAD AND BRIDGE CONSTRUCTION", DATED 1985 EXCEPT AS AMENDED, AND THE "STANDARD PLANS" OF THE DEPARTMENT OF TRANSPORTATION, DATED 1986.
- THE CONTRACTOR SHALL REMOVE TEMPORARY PAVEMENT MARKINGS BEFORE INSTALLING PERMANENT PAVEMENT MARKINGS. INSTALLATION AND REMOVAL OF TEMPORARY PAVEMENT MARKINGS SHALL BE INCIDENTAL TO THE VARIOUS ITEMS OF WORK.
- THE CONTRACTOR SHALL REPLACE ALL PERMANENT PAVEMENT MARKERS, STRIPING AND SIGNAGE REMOVED FOR DETOUR/ CONTRA-FLOW.
- TRAFFIC CALMING (HATCHED AREA) - INSTALL NEW TYPE "A" RAISED PAVEMENT MARKERS @ 24" O.C. PER STATE HIGHWAYS REQUIREMENTS.
- RAISED PAVEMENT MARKERS SHALL BE APPLIED TO FABRICATED STEEL PLATE ON NEW BRIDGE DECK. SEE STRUCTURAL DRAWING PLAN SHEET NO. ADD 21 FOR DETAIL. COST OF FABRICATING AND INSTALLING STEEL PLATE SHALL BE CONSIDERED INCIDENTAL TO VARIOUS CONTRACT ITEMS.

PAVEMENT MARKING LEGEND


Set of four Type "A" and one Type "C" RPM's @ 40' o.c., Typ.

8" Wide Solid White Line w/ Type "C" RPM's @ 20' o.c., Typ.

4" Double Yellow Stripe w/ Type "D" RPM's @ 40' o.c., Typ.


4" or 8" Wide Solid Yellow Line w/ Type "H" RPM's @ 40' o.c., Typ.

Stop Line (12" Wide Solid White Line)

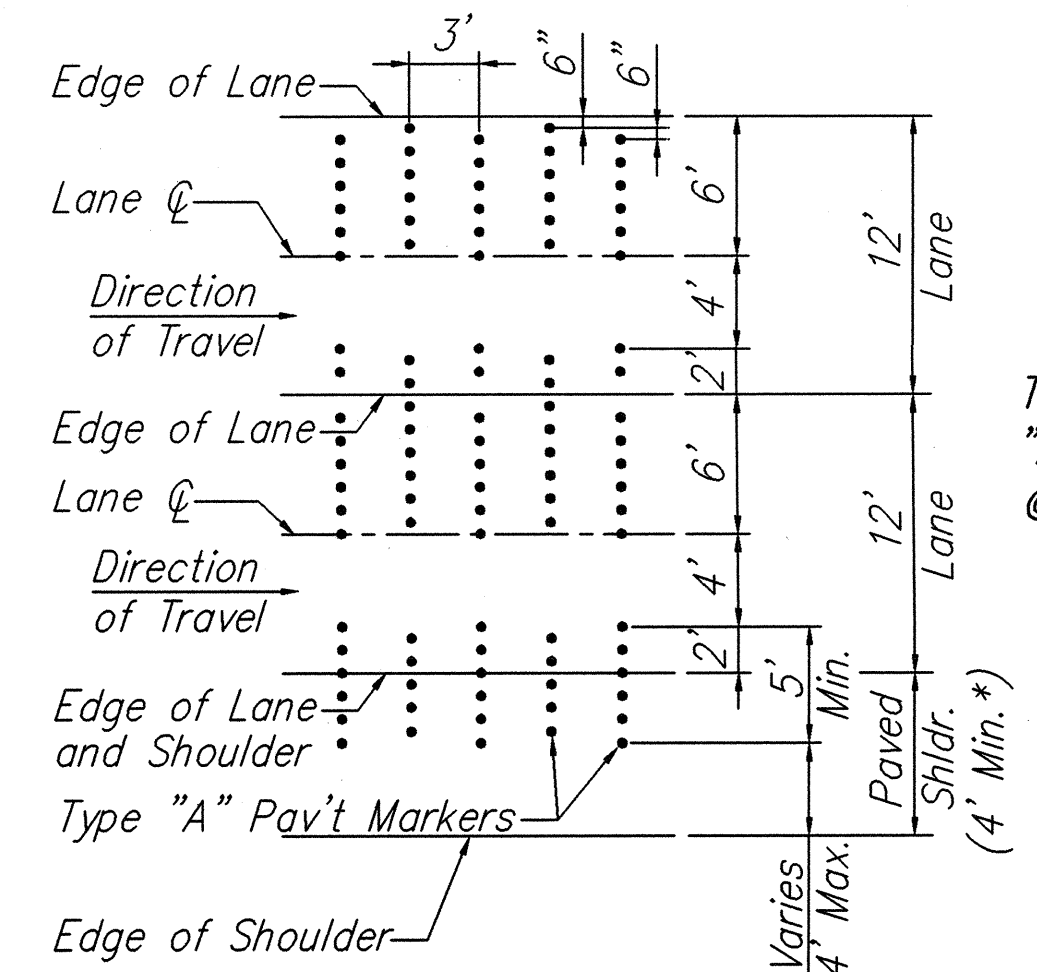

RUMBLE STRIPS
12'-0" MULTI-LANE

* If less than 4'-0", extend rumble strip across paved shoulder

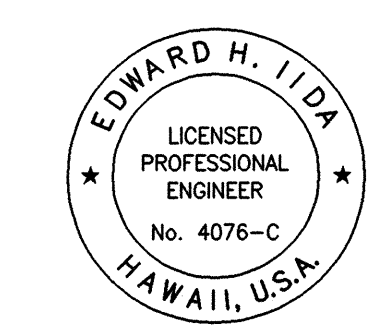

THIS WORK WAS PREPARED BY ME OR UNDER MY SUPERVISION.

Edward H. Iida
Mitsunaga & Associates, Inc.

01/07/03	7 Note Added
DATE	REVISION

STATE OF HAWAII
DEPARTMENT OF TRANSPORTATION
HIGHWAYS DIVISION

FINAL STRIPING PLAN

SAND ISLAND PARKWAY
BASCULE BRIDGE DECK REPLACEMENT
DISTRICT OF HONOLULU
Federal Aid Project No. NH-064-1(8)
Scale: As Noted
NOVEMBER 2002

SHEET No. C-5 OF 5 SHEETS

ORIGINAL PLAN	DATE
NO. 1	01/07/03
DESIGNED BY	
CHECKED BY	
DATE	