
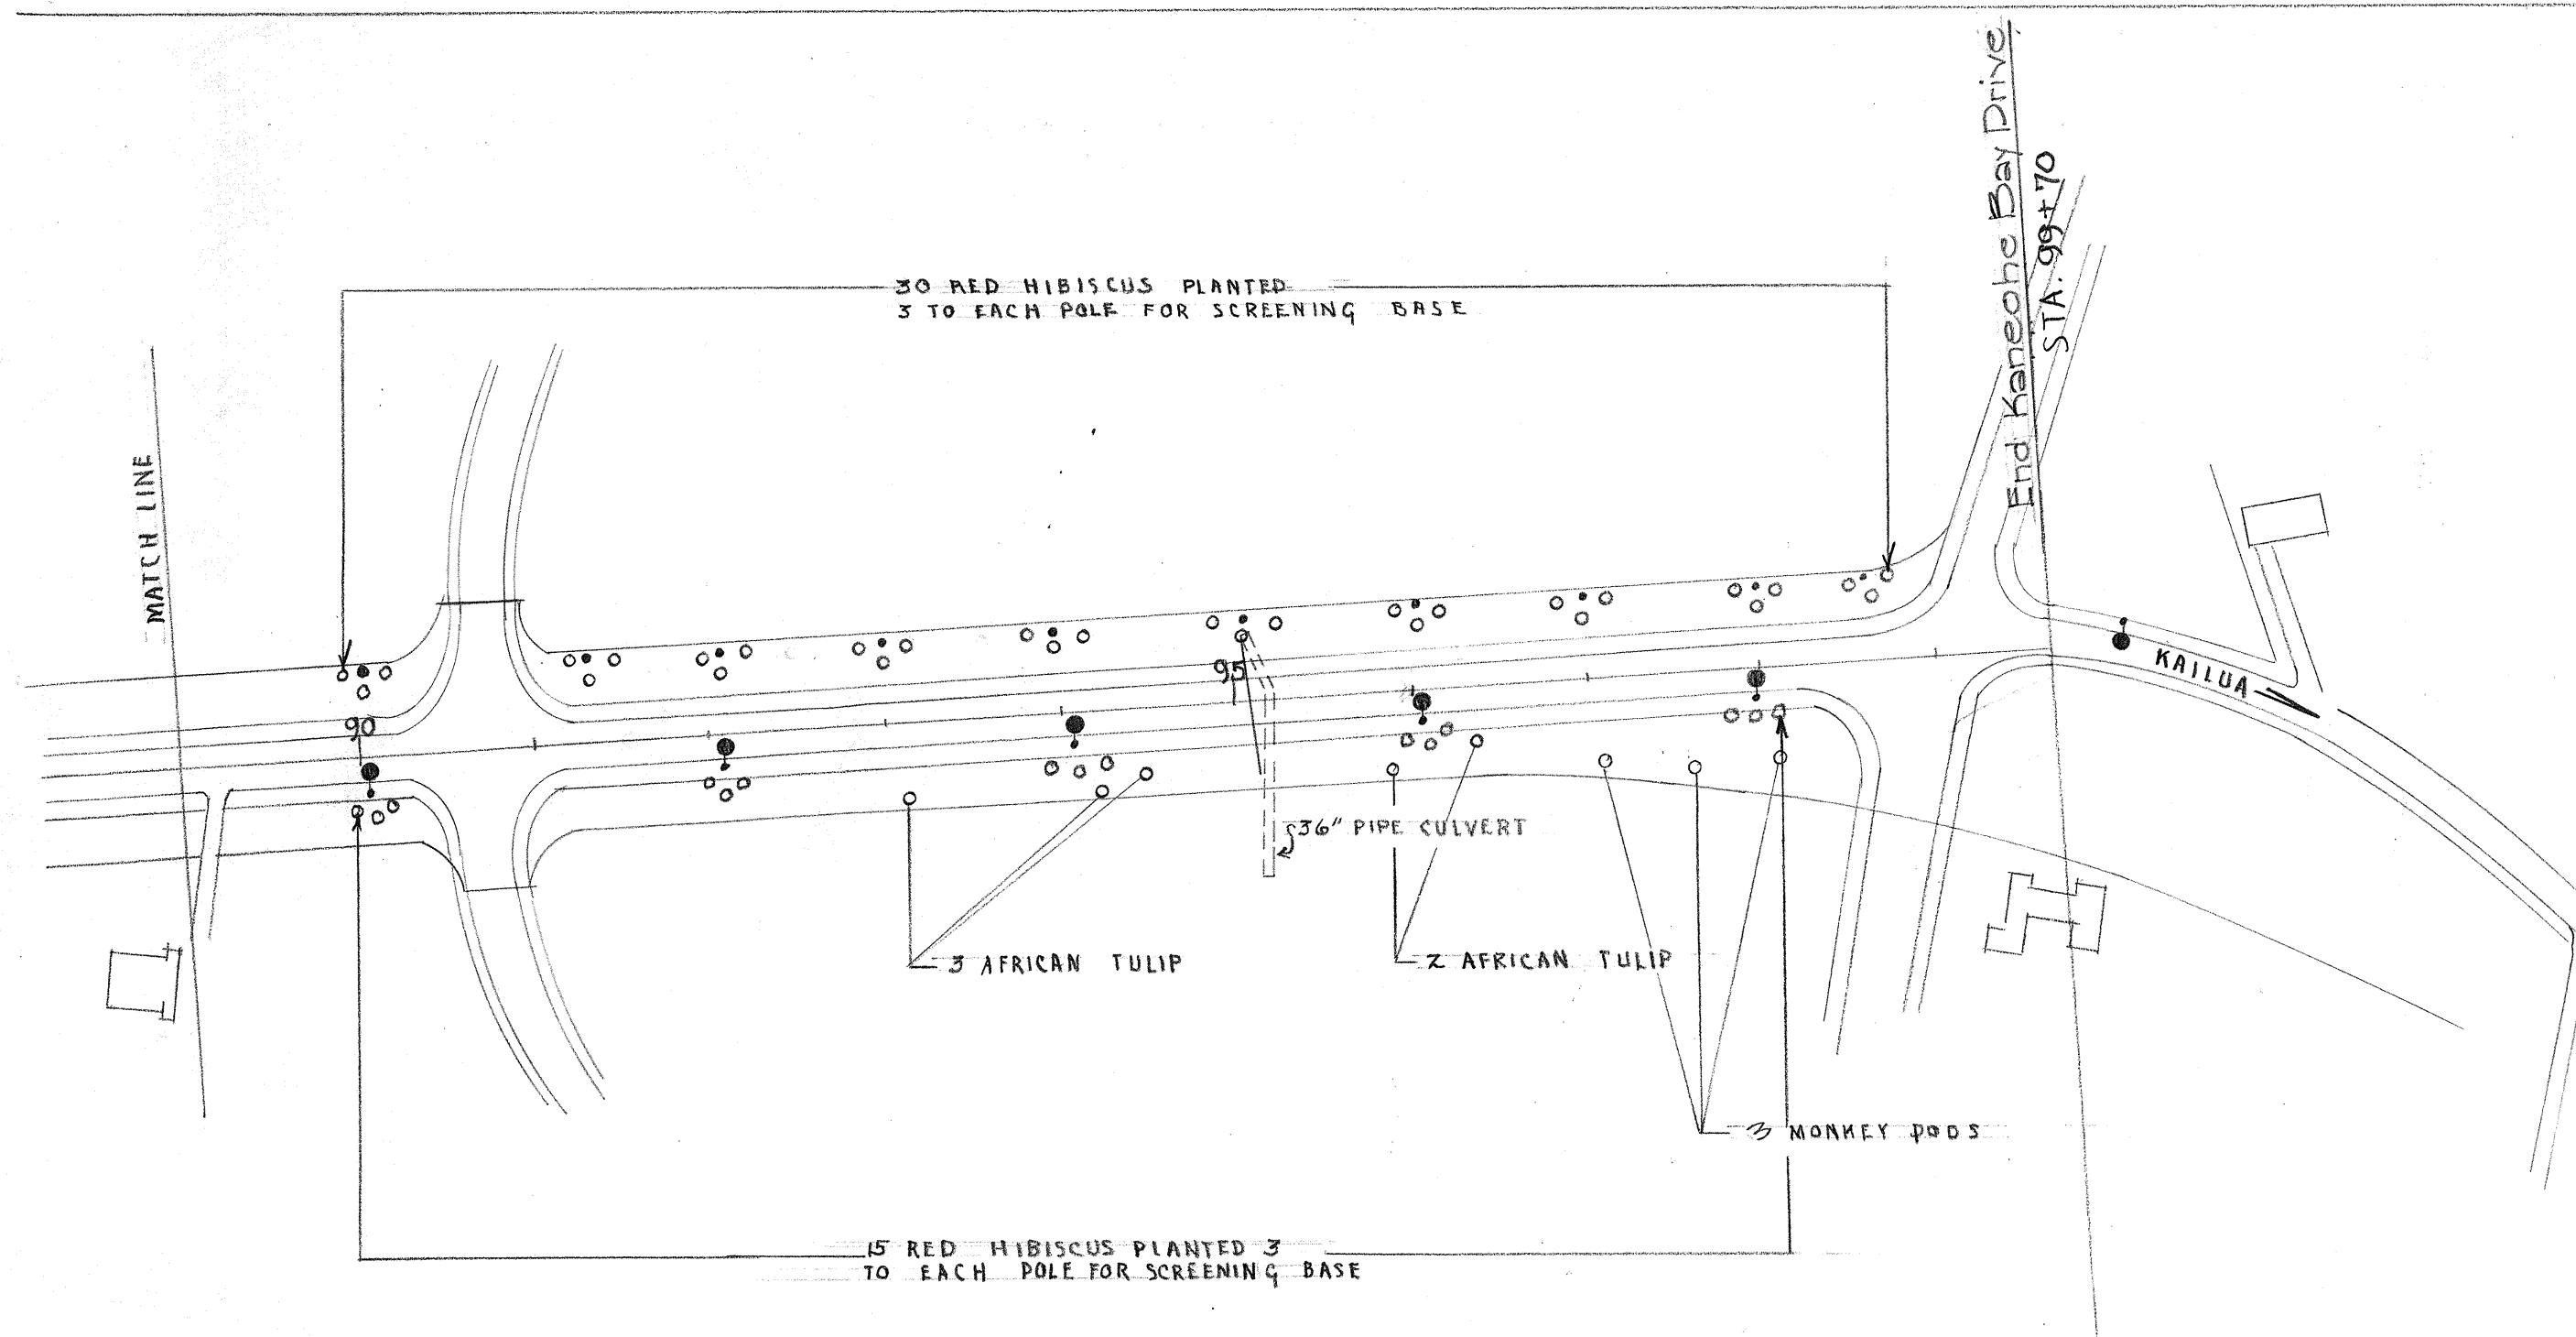


FED. ROAD DIST. NO.	STATE	FED. AID PROJ. NO.	FISCAL YEAR	SHEET NO.	TOTAL SHEETS
Hawaii	Haw.	5230(3)	1953	4	5

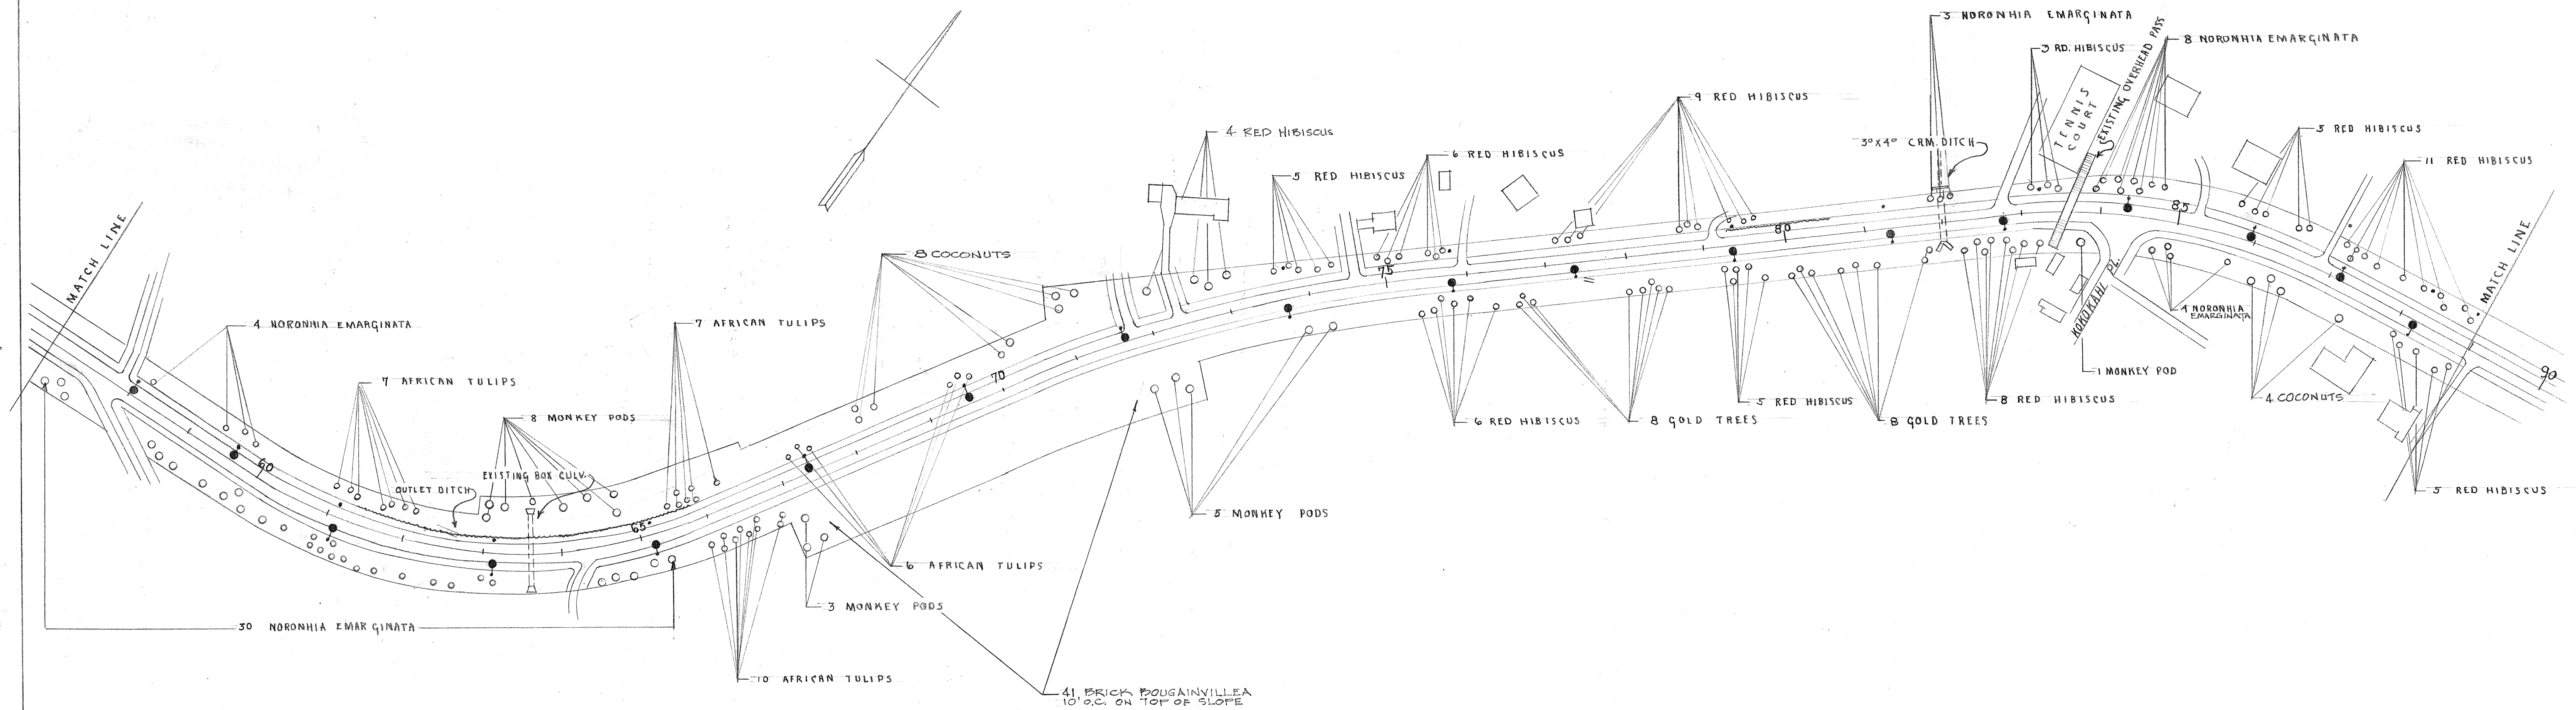


NOTE
These plans were prepared by
R.C. Tongg, Landscape Architect
and modified by the Territorial Highway
Department.

TERRITORIAL HIGHWAY DEPARTMENT
TERRITORY OF HAWAII

LANDSCAPE PLANS

Kaneohe Bay Drive
Kailua Road
Scale: 1"=100'
Oct., 1953


5671.4

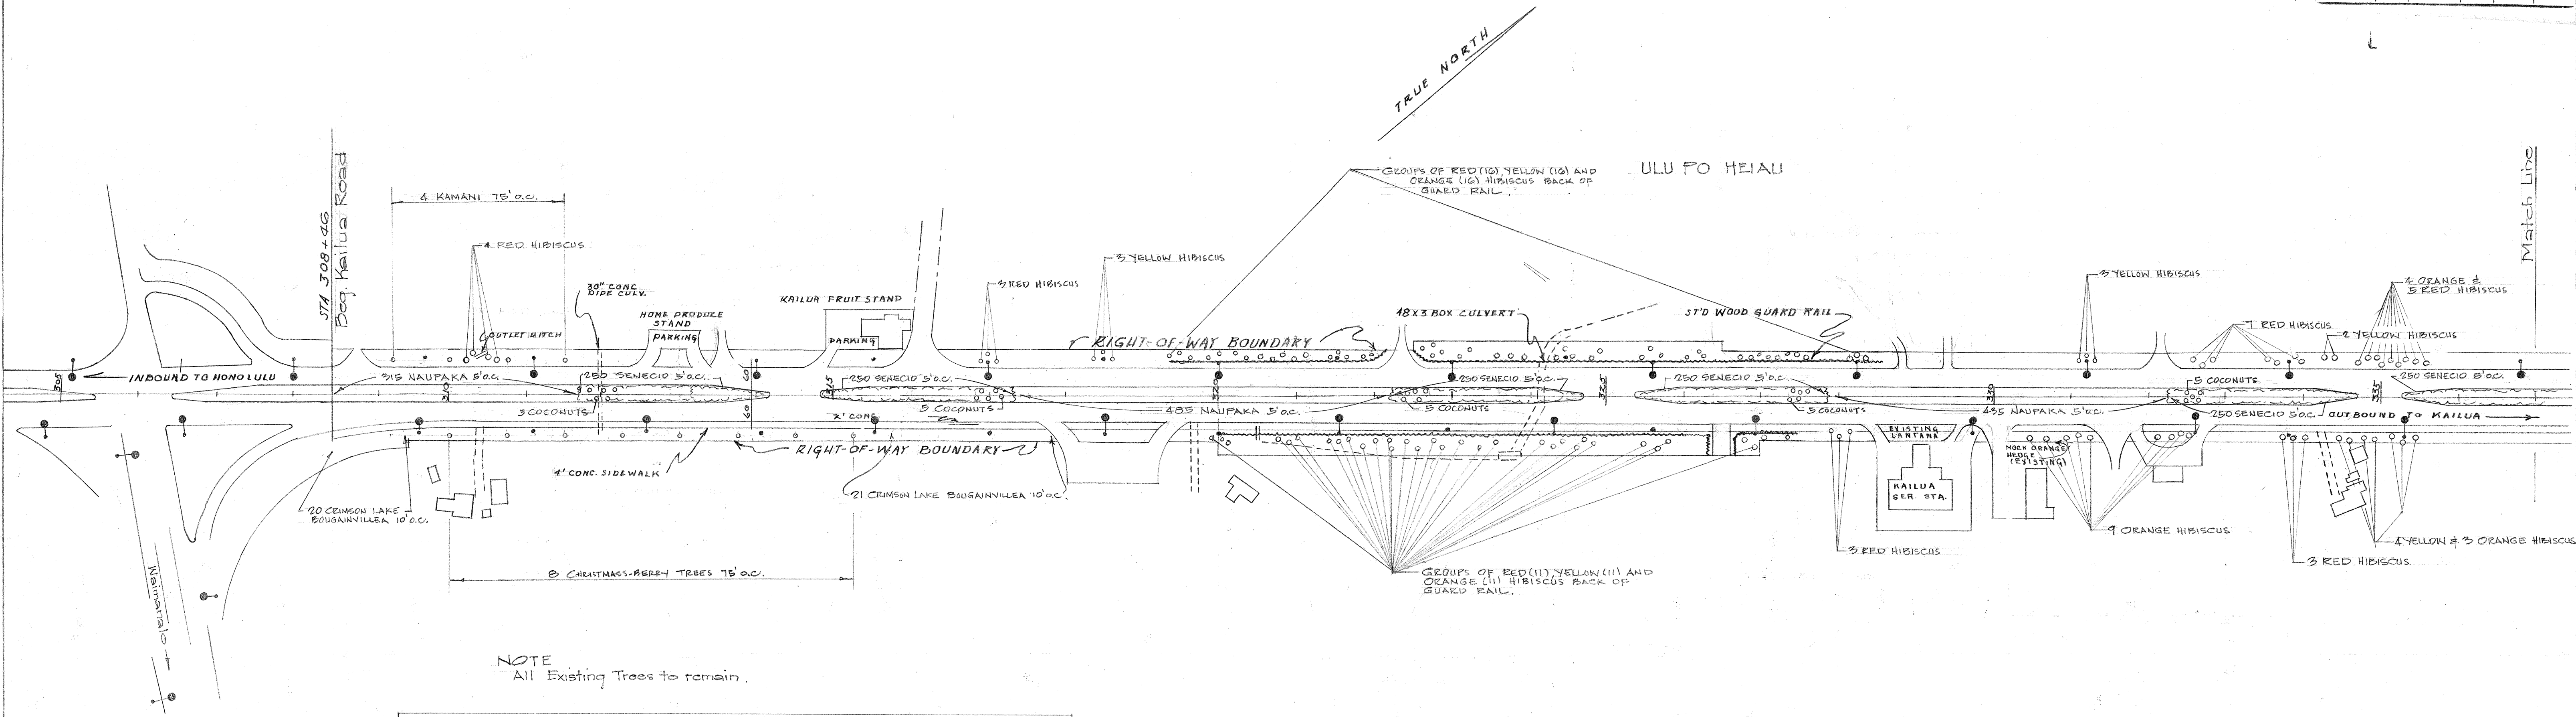

NOTE
All Existing Trees to remain.

LIST OF PLANTS - KAILUA ROAD

COMMON NAME	BOTANICAL NAME	QUANTITY	SPACING
Monkey Pod	Sesamea Saman	3	Random
African Tulip	Spathodea Campanulata	2	"
Senecio	Senecio Confusus	1910	5' o.c.
Christmas Berry Tree	Schinus Terebinthifolius	12	75' o.c.
Kamahi	Calophyllum Inophyllum	12	as shown
Hala	Pandanus Odoratifissimus	5	Random
Geophila	Sigmatophyllum Littorale	700	5' o.c.
Coconut	Cocos Nucifera	51	as shown
Single Red Hibiscus	Hibiscus Rosa-Sinensis	97	Random
Beech Naupaka	Scaevola Frutescens	2250	5' o.c.
Brick Bougainvillea	Bougainvillea Spectabilis var. Lateritia	41	10' o.c.
Crimson Lake Bougainvillea	Bougainvillea Glabra var. Sanderiana	41	10' o.c.
Single Yellow Hibiscus	Hibiscus Hybrid (Yellow)	87	Random
Single Orange Hibiscus	Hibiscus Hybrid (Orange)	43	Random

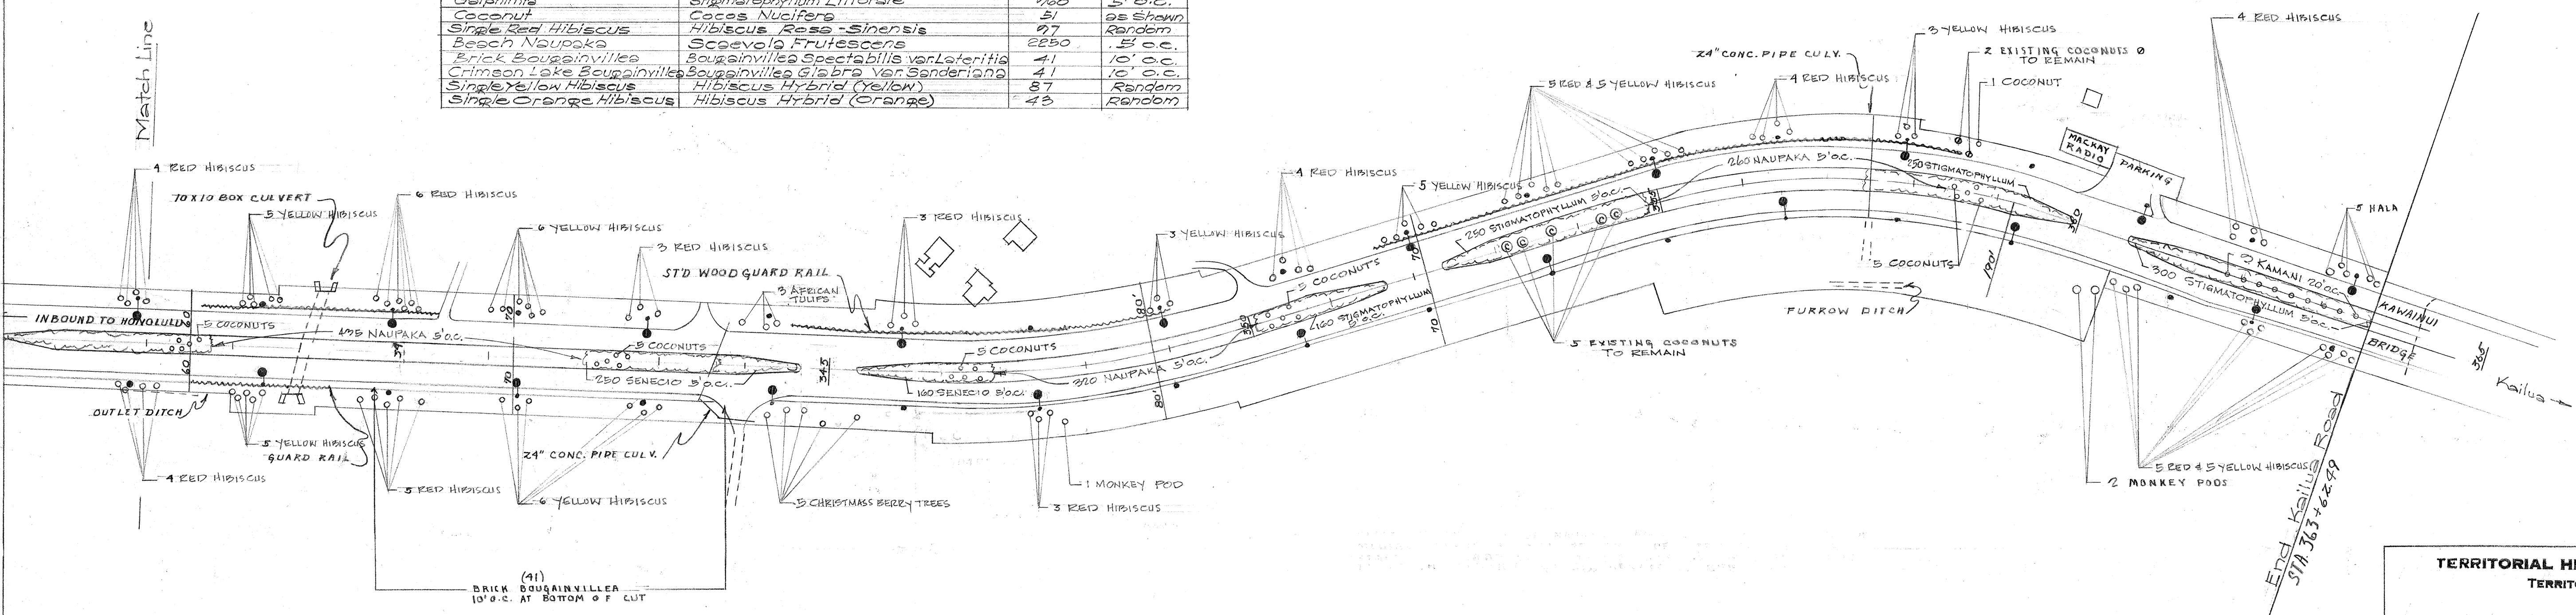

TERRITORIAL HIGHWAY DEPARTMENT
TERRITORY OF HAWAII

LANDSCAPE PLANS

Kaneohe Bay Drive
Kailua Road Proj. No. 5230(3)

Scale: 1"=100' Oct., 1953

NOTE
These plans were prepared by
R.C. Tongg, Landscape Architect
and modified by the Territorial
Highway Department.