


FED. ROAD DIST. NO.	STATE	FED. AID PROJ. NO.	FISCAL YEAR	SHEET NO.	TOTAL SHEETS
HAWAII	HAW.	S-0630(11) S-0630(7)	1968	10	83

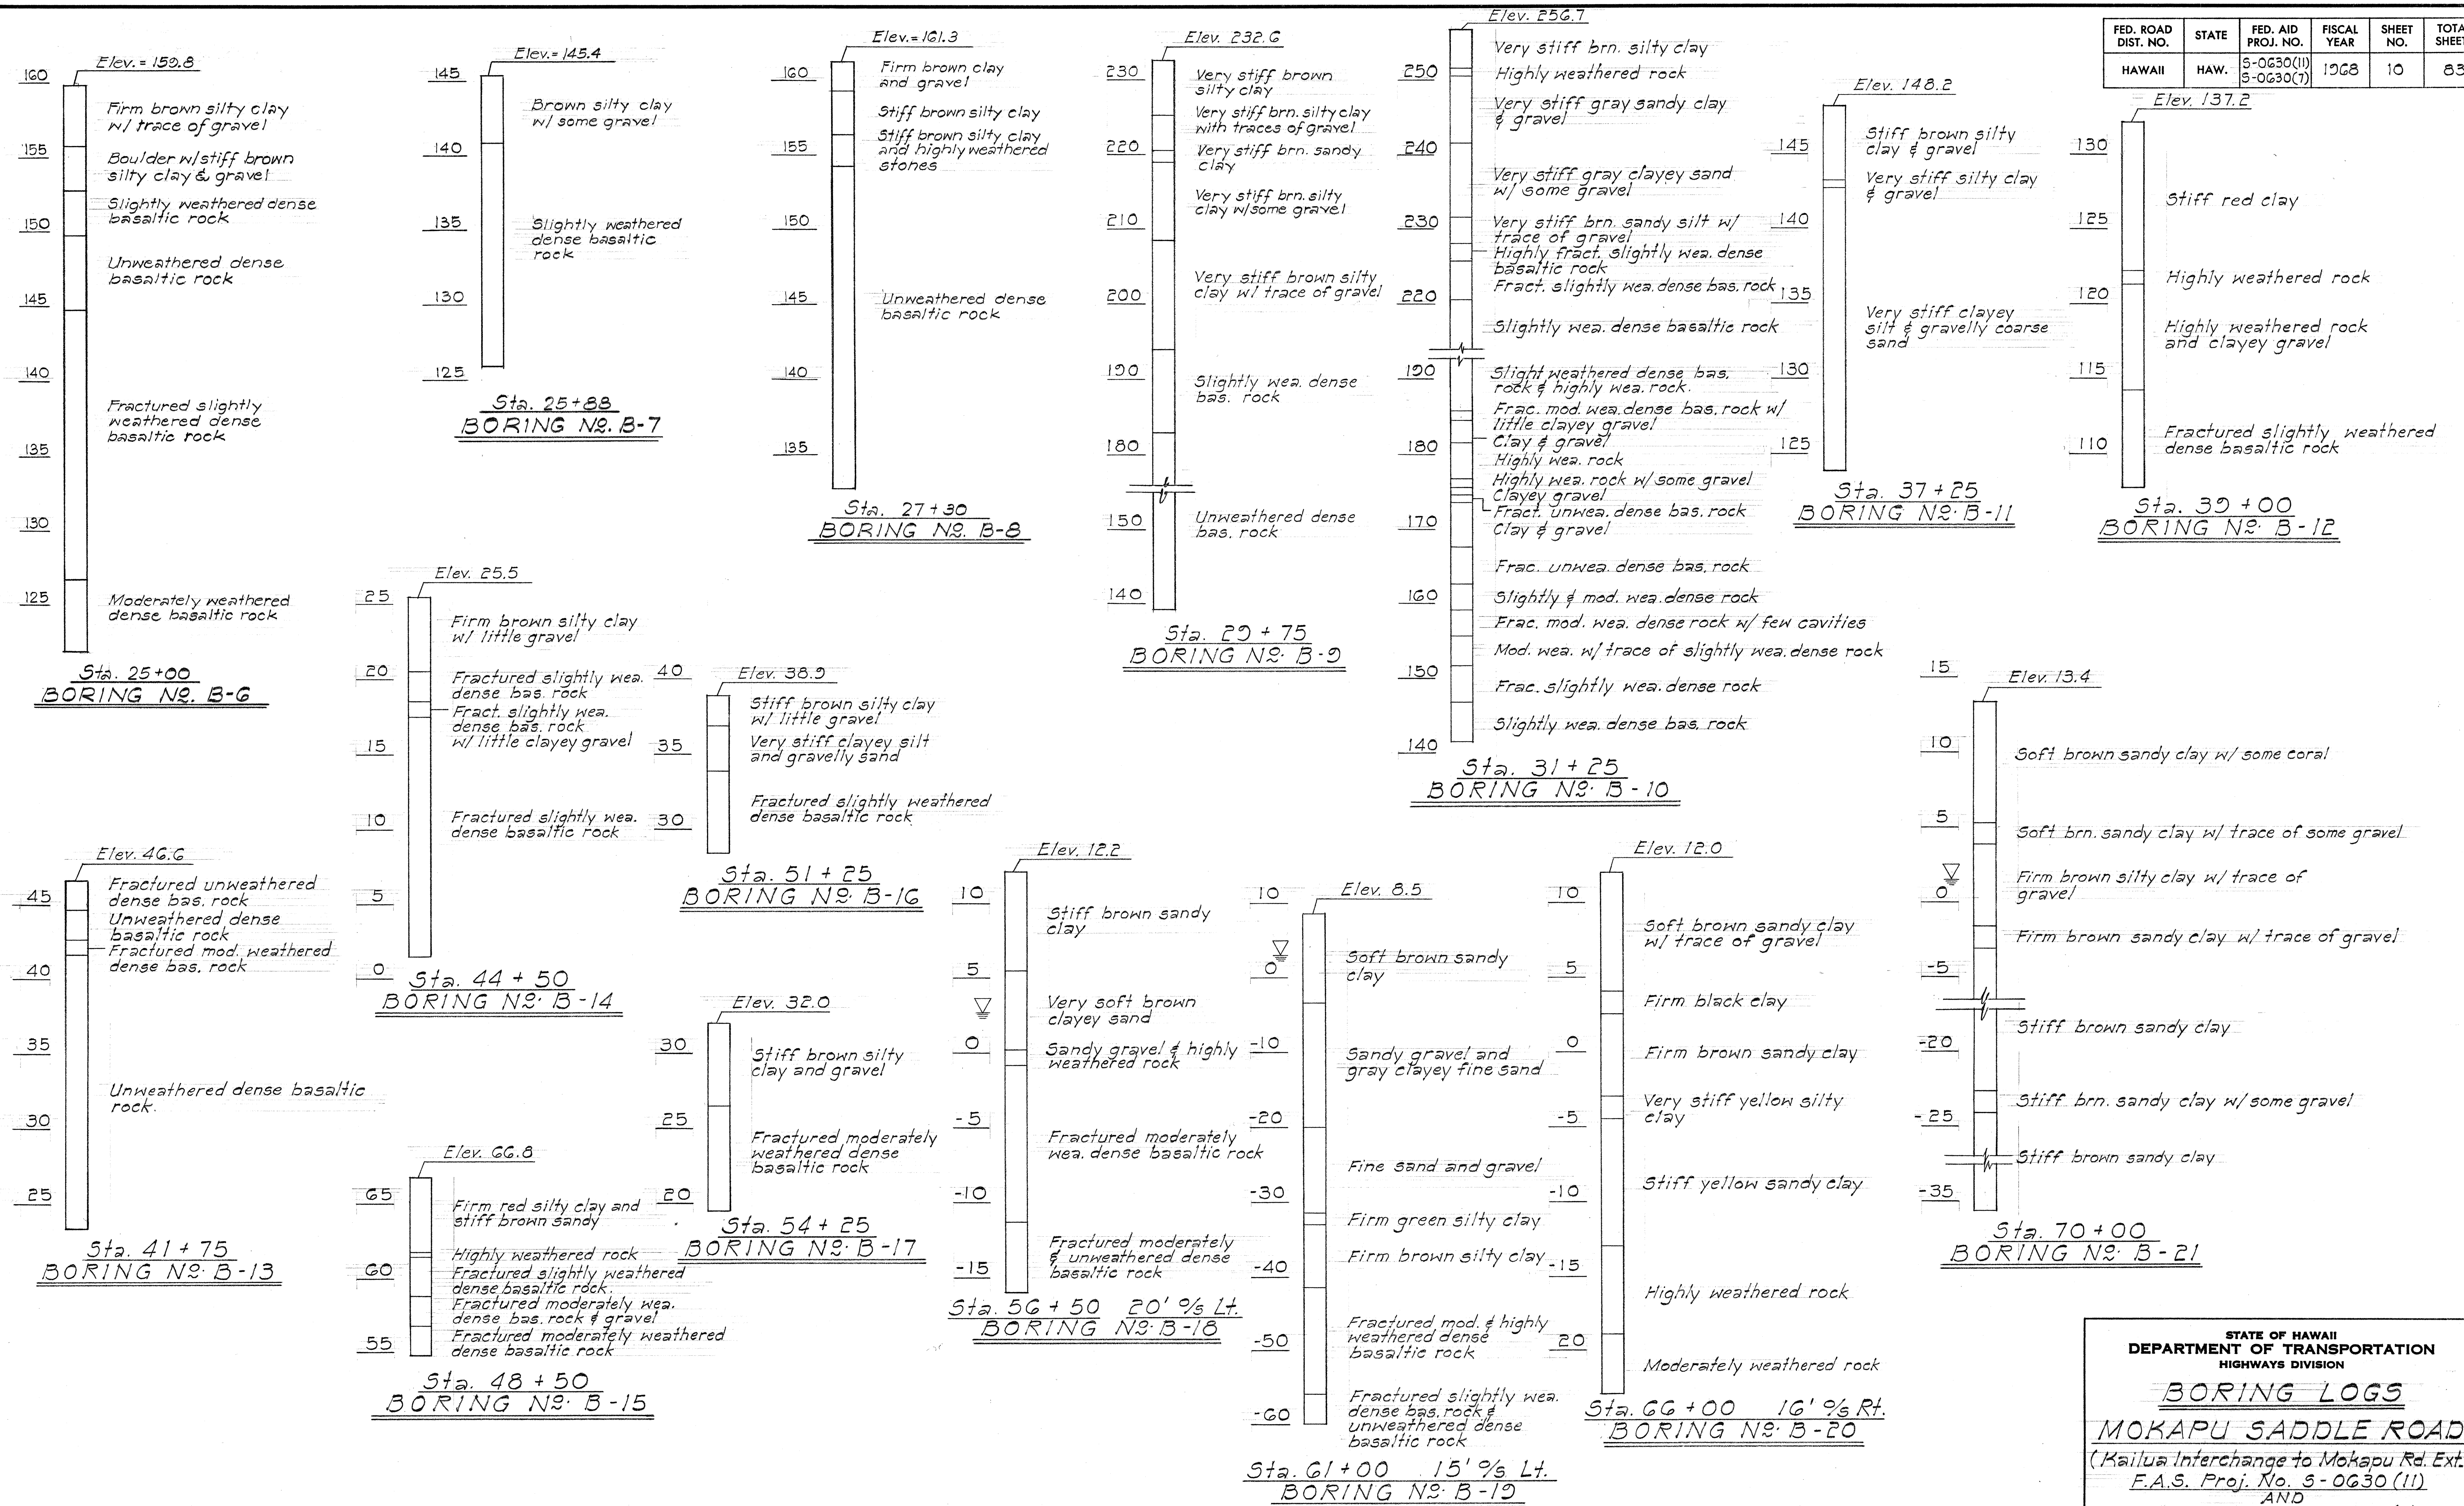

STATE OF HAWAII
DEPARTMENT OF TRANSPORTATION
HIGHWAYS DIVISION

BORING LOGS

MOKAPU SADDLE ROAD
(Kailua Interchange to Mokapu Rd. Ext.)
F.A.S. Proj. No. S-0630 (11)
AND
F.A.S. Proj. No. S-0630 (7)
Vert. Scale: As Shown November 1967

SHEET No. 1 OF 1 SHEETS

DATE:
SURVEY PLATTED BY:
DESIGNED BY:
NOTED BY:
CHECKED BY:
ORIGINAL PLAN:
NOTE BOOK:
NO.: