
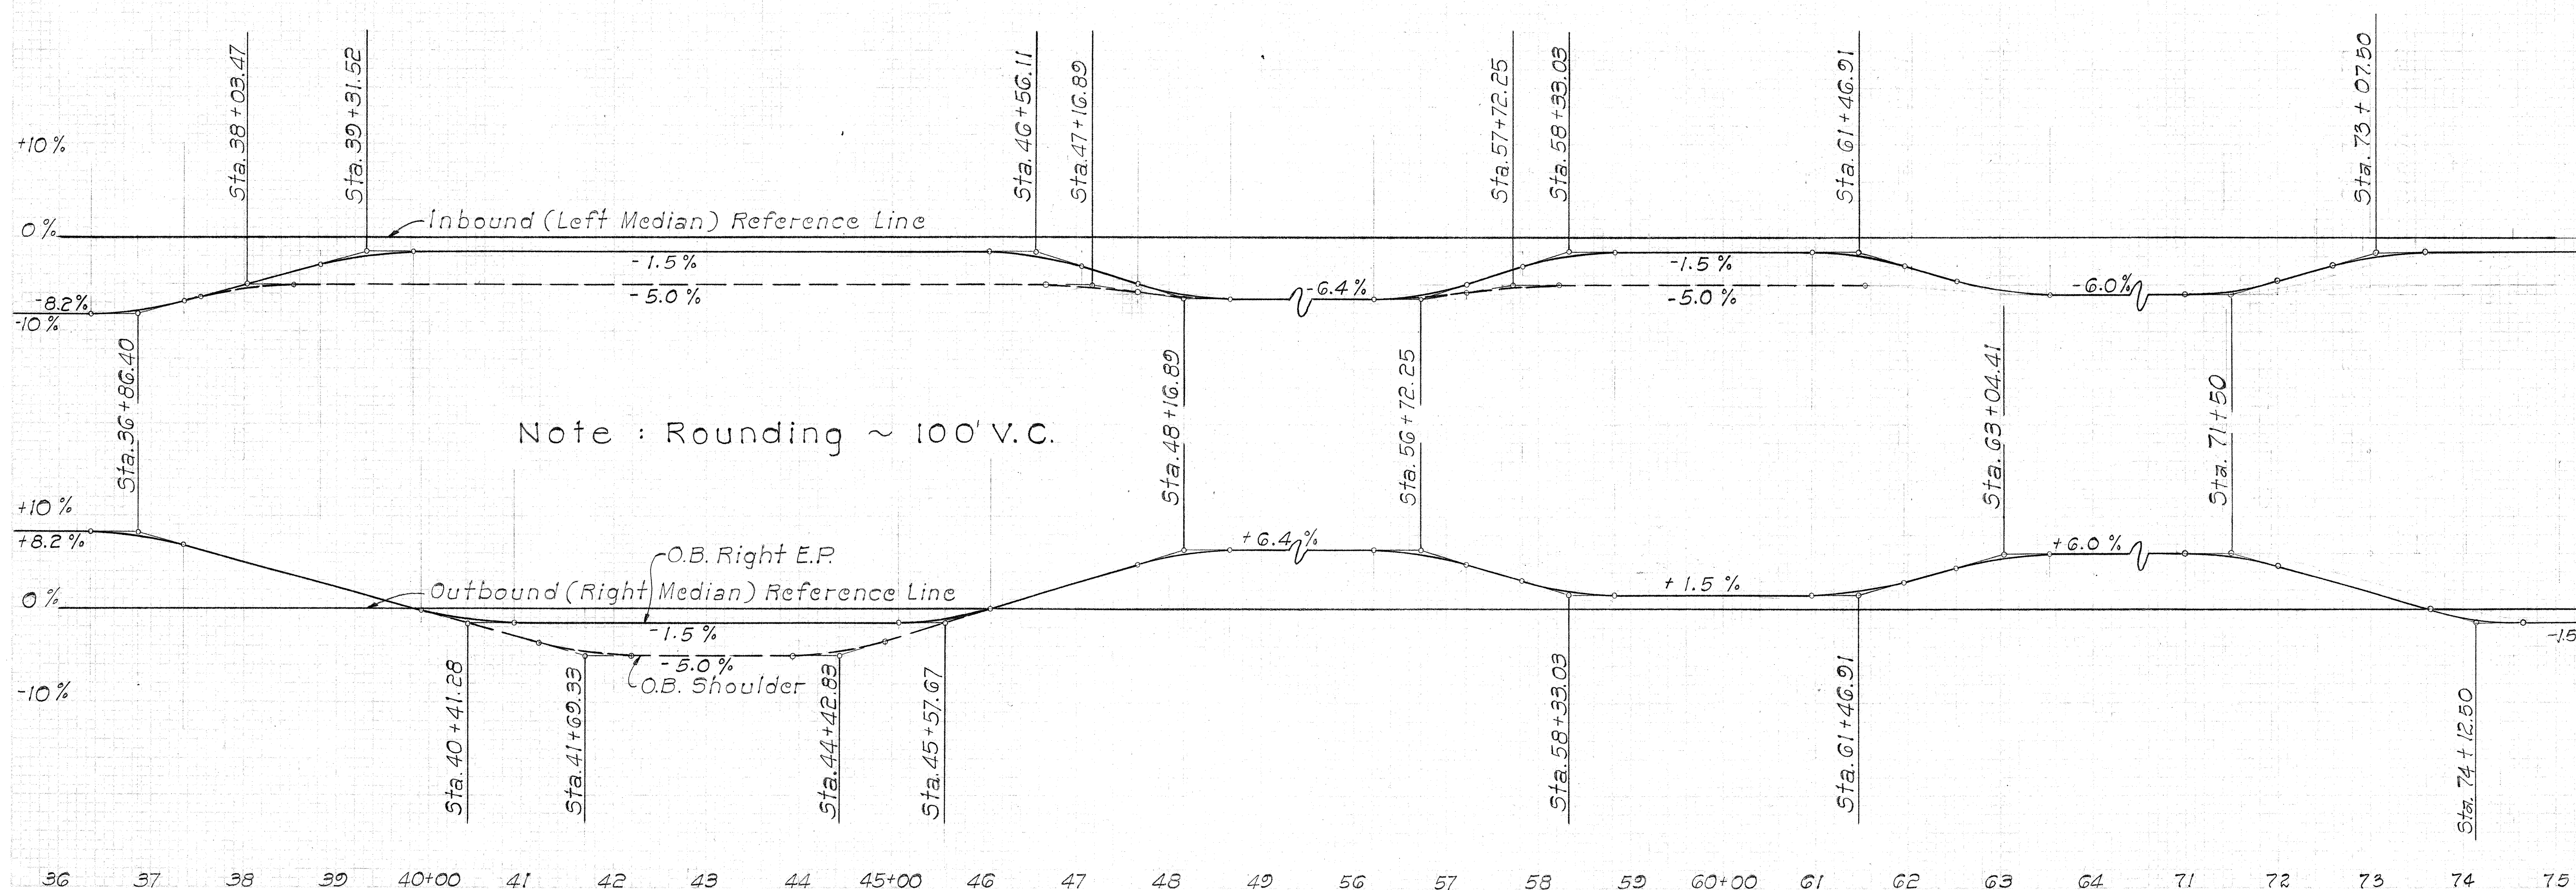


FED. ROAD DIST. NO.	STATE	FED. AID PROJ. NO.	FISCAL YEAR	SHEET NO.	TOTAL SHEETS
HAWAII	HAW.	5-0630(11) 5-0630(7)	1968	9	83

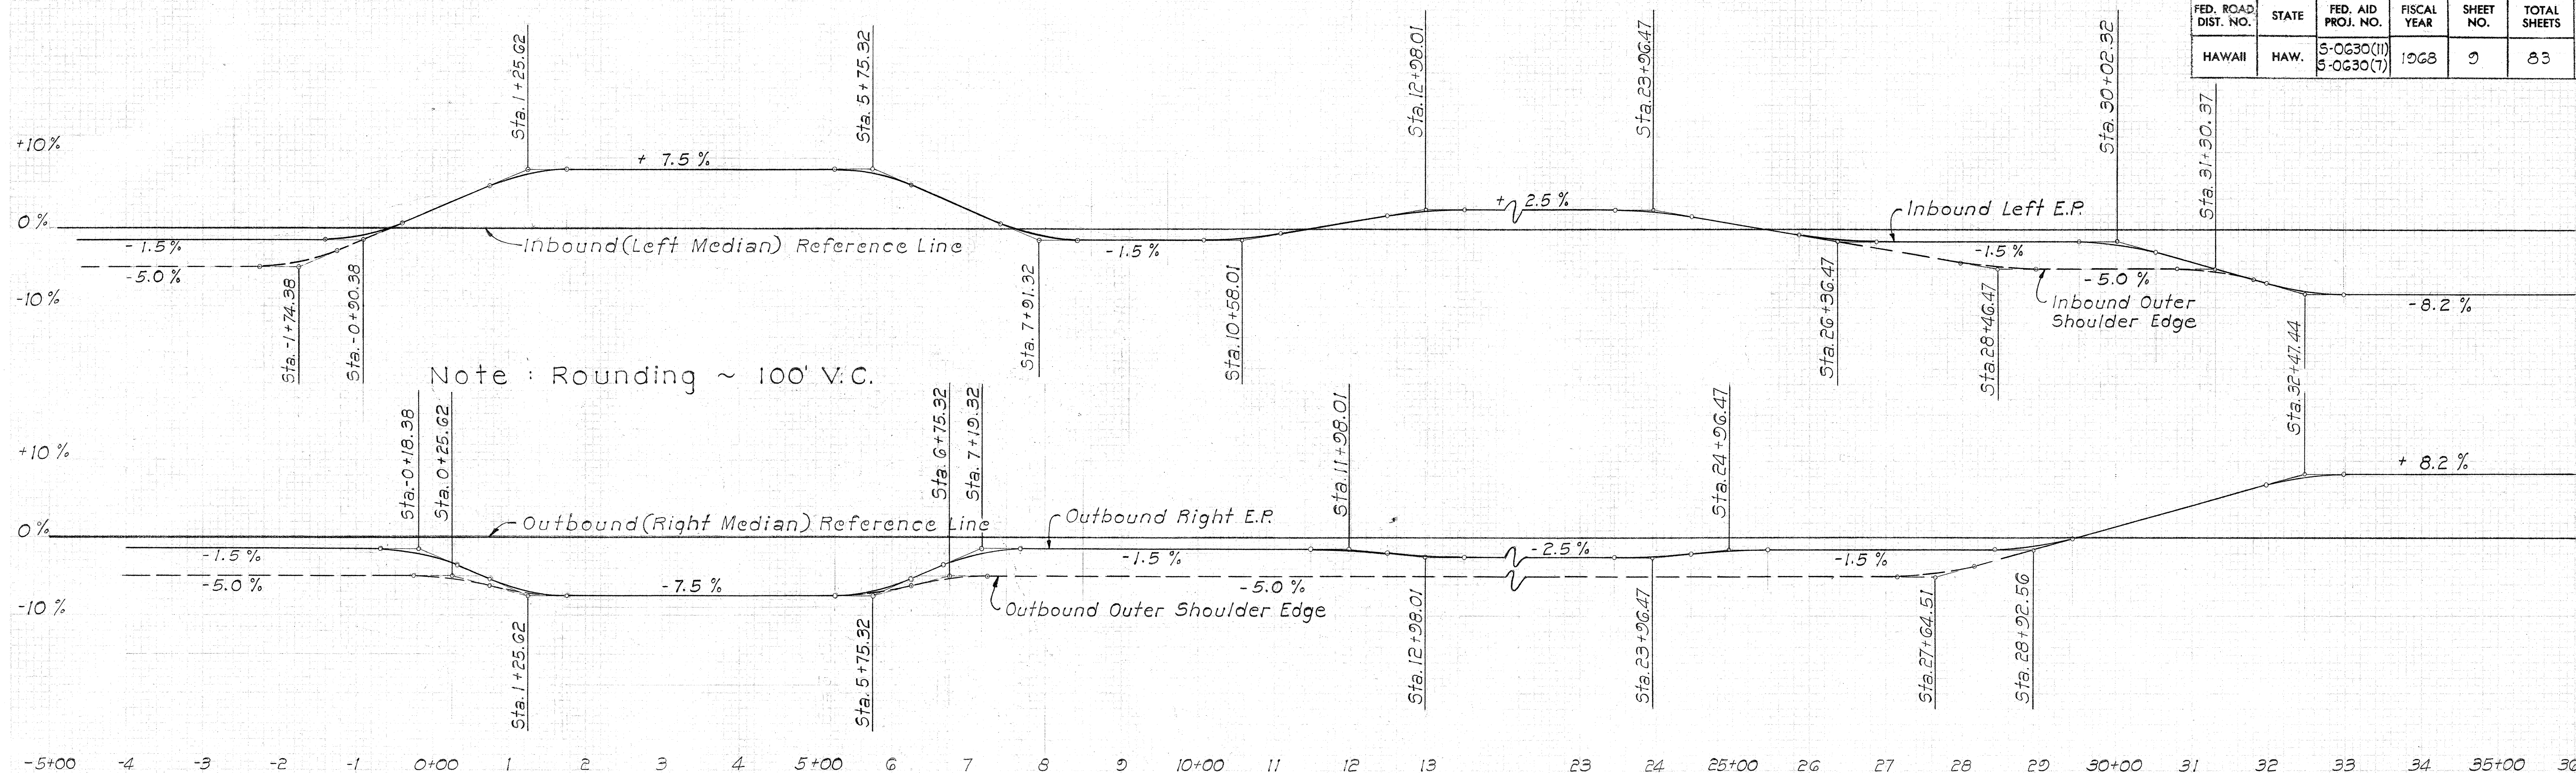

STATE OF HAWAII DEPARTMENT OF TRANSPORTATION HIGHWAYS DIVISION	
SUPERELEVATION DIAGRAMS	
MOKAPU SADDLE ROAD	
F.A.S. Proj. No. 5-0630(11)	
AND	
F.A.S. Proj. No. 5-0630(7)	
Scale: Vert. 1"=10'	
HORIZ. 1"=100'	
Date: May 1967	
SHEET No. 1 OF 1 SHEETS	