

LEGEND

- BASE LINE
- STORM DRAIN
- DRAIN INLET W/MANHOLE
- SEWER
- SEWER MANHOLE TO REMAIN
- " " TO BE RECONSTRUCTED
- WATER
- FIRE HYDRANT
- POWER POLE
- TRAFFIC SIGN
- EXISTING CURB
- EX. CURB TO BE REMOVED
- NEW CURB, TYPE 2A
- EX. A.C. TO BE REMOVED
- NEW A.C. PAVING
- EXISTING TREES
- SEWER CHIMNEY

NOTES

1. PRIOR TO EXCAVATION, ALL TREE PLANTING LOCATIONS SHALL BE STAKED BY THE CONTRACTOR FOR APPROVAL BY ENGINEER.
2. CONTRACTOR SHALL PROTECT ALL TRAFFIC SIGNS DURING CONSTRUCTION AND SHALL BE HELD RESPONSIBLE FOR REPAIR AND/OR REPLACEMENT OF DAMAGED SIGNS.
3. ALL EXISTING SEWER MANHOLES TO BE RECONSTRUCTED AS SHOWN ON THE PLANS SHALL BE ADJUSTED TO ELEVATIONS 1" ABOVE NEW FINISH GRADE OF TOPSOIL ACCORDING TO SECTION 604.03 (E) OF THE SPECIFICATIONS.

DEPTH OF IMPORTED TOPSOIL VARIES WITH AMOUNT NEEDED TO BRING FINISH GRADE TO REQUIRED ELEVATION. SEE PLANS.

ROADWAY CURB FINISH GRADE - 1" BELOW TOP OF CURB CURB ROADWAY
EXISTING GRADE
WHERE CURBS ARE AT SIMILAR ELEVATIONS, CROWN MEDIAN FINISH GRADE TO SLOPE 2% TO CURBS.

TYPICAL SECTION THROUGH MEDIAN
SCALE 1/4" = 1'-0"

N.I.C.

PORTION OF TRIANGLES 'B'

1 - FUJI FAN PALM - TYPICAL THIS SYMBOL

REMOVE EXISTING ASPHALT PAVING.
ADD TOPSOIL.

CONCRETE WALK AND
WHEELCHAIR RAMP.
SEE DETAIL

REMOVE EXISTING CURB

MATCH LINE

N.I.C.
TRIANGLES 'B'

REMOVE EX. PORTION OF CURB.
CONSTRUCT NEW CURB AS DETAILED
TYPICAL FOR WHEELCHAIR RAMP.

3 - COCONUT PALM - TYP.
A 24" TRUNK HEIGHT
B 60' "

→ DEDUCTIVE ALTERNATE -
5 GAL.

1 - CHINESE BANYAN

CONCRETE WALK AND
WHEELCHAIR RAMP - SEE DETAIL

REMOVE EX. CURB

REMOVE EX. ASPHALT PAVING - ADD TOPSOIL

7 - FUJI FAN PALM - TYP. THIS SYMBOL


STATE OF HAWAII

CITY & COUNTY OF HONOLULU

EX. COCONUTS (3) TO REMAIN
NOTE: FOR ALL EXISTING COCONUTS, CREATE
BERM AND FERTILIZE IN THE SAME
MANNER AS NEW COCONUT PLANTING.

4 - RAINBOW SHOWERS - TYPICAL THIS SYMBOL.

NORTH
1" = 20'-0"

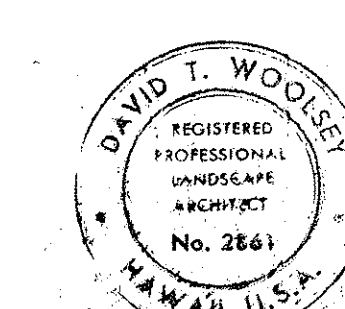

THIS WORK WAS PREPARED BY
ME OR UNDER MY SUPERVISION
David T. Woolsey

NORTH
NO SCALE



KEY MAP

STATE OF HAWAII
DEPARTMENT OF TRANSPORTATION
HIGHWAYS DIVISION
CONSTRUCTION & PLANTING PLAN
MOKAPU BOULEVARD MEDIAN
LANDSCAPING & SPRINKLER SYSTEM
PROJECT NUMBER 630C-01-75
3 MAR. 1976
SHEET NO. 1 OF 5 SHEETS


28 JAN. 1977
9 DEC. 1976

2
DD-R-6-7


FED. ROAD DIST. NO.	STATE	PROJ. NO.	FISCAL YEAR	SHEET NO.	TOTAL SHEETS
HAWAII	HAW.	630C-01-75	1977	4	15

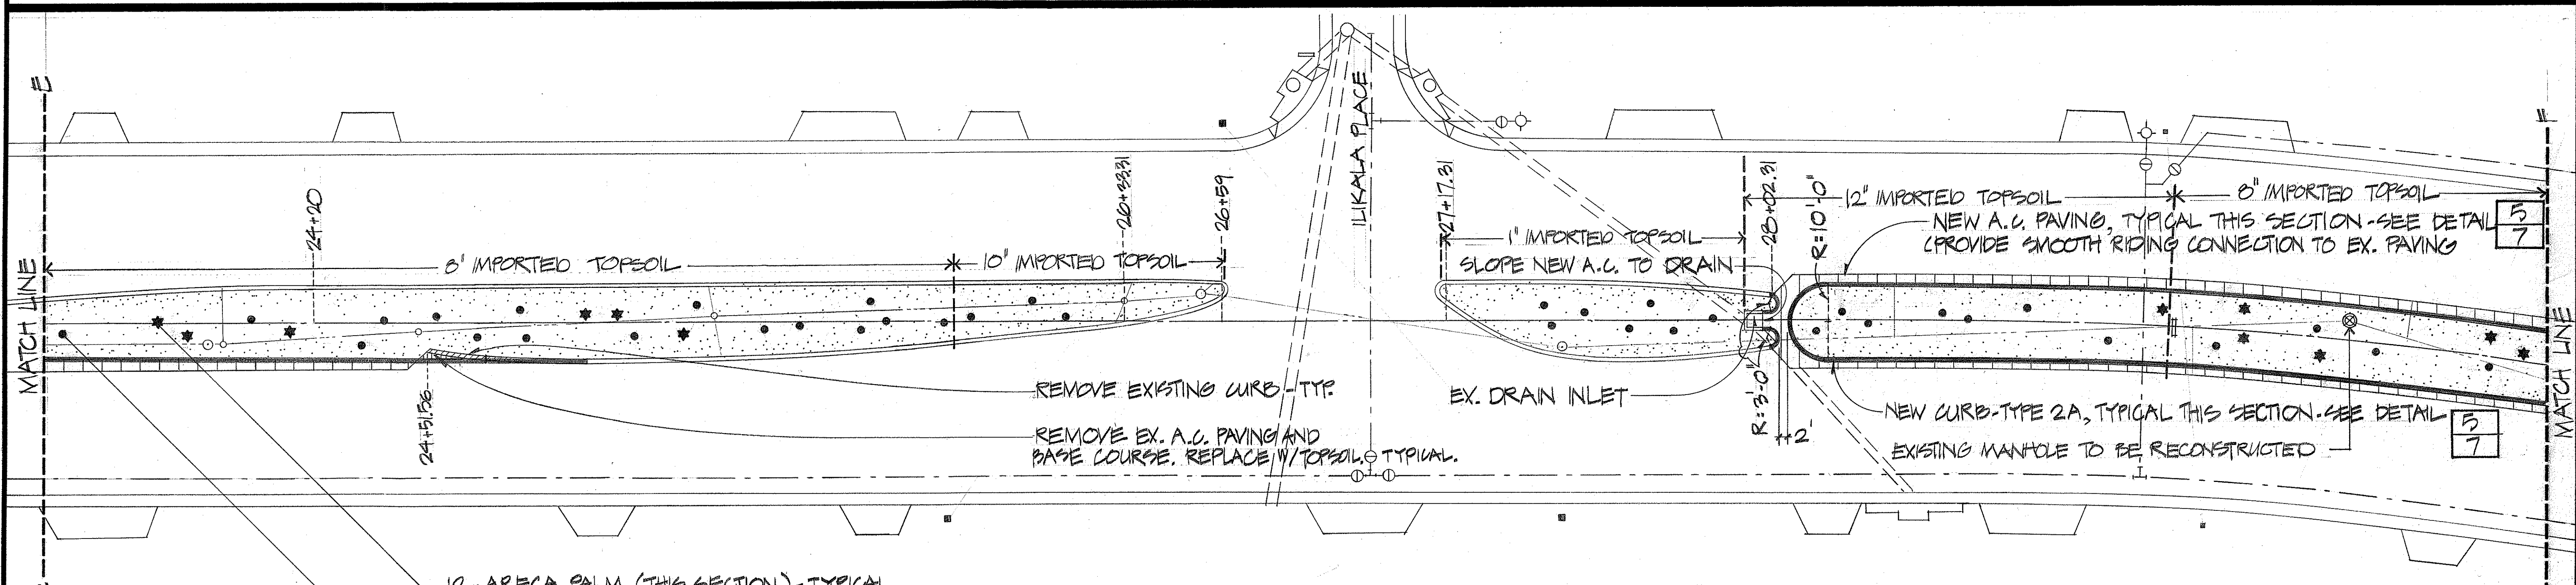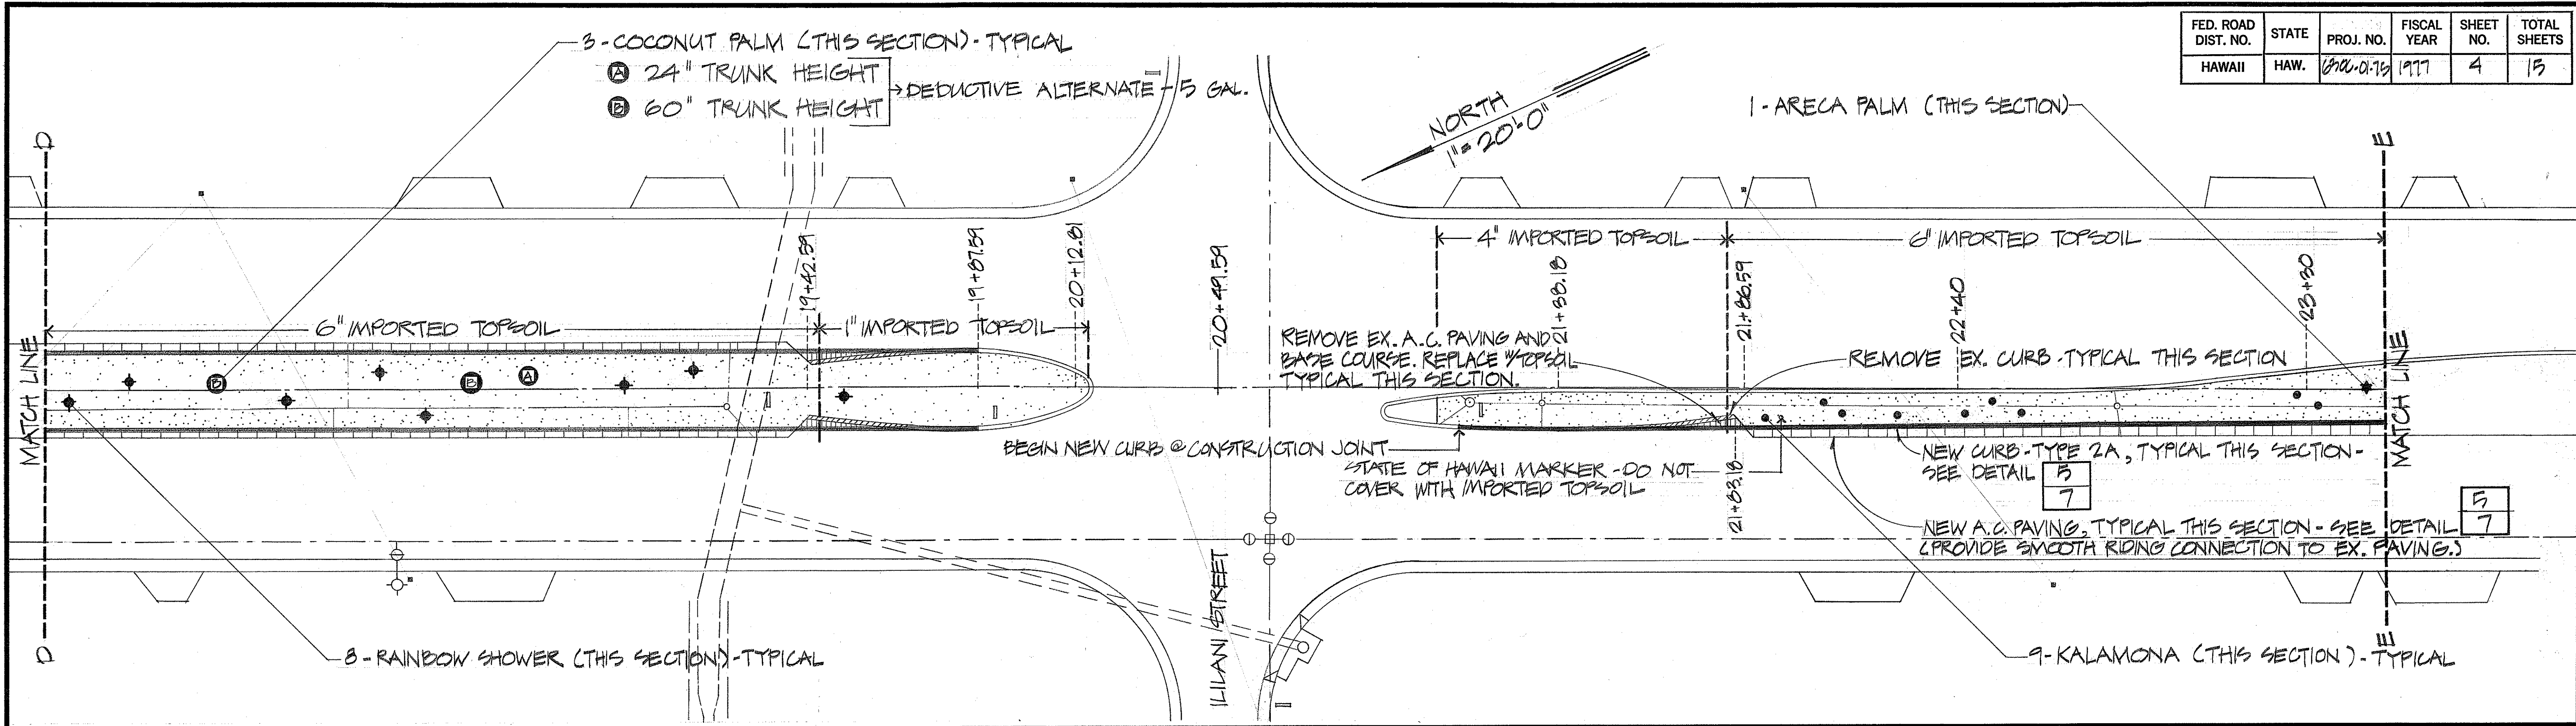

SURVEY PLOTTED BY	DATE
DRAWN BY	
TRACED BY	
CHECKED BY	
NOTE BOOK	
No.	

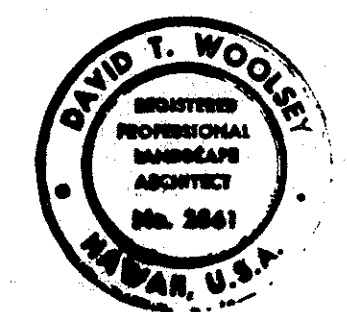

THIS WORK WAS PREPARED BY ME OR UNDER MY SUPERVISION
 David T. Woolley

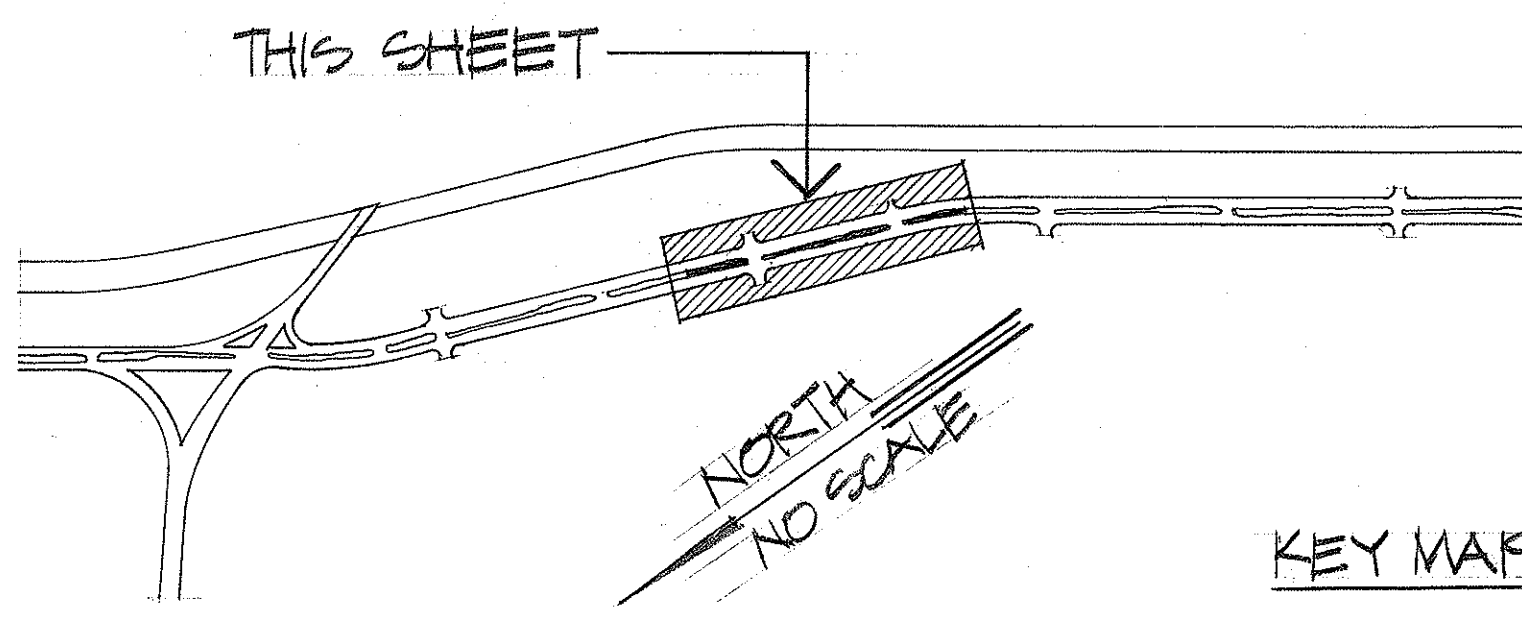

STATE OF HAWAII
 DEPARTMENT OF TRANSPORTATION
 HIGHWAYS DIVISION

CONSTRUCTION & PLANTING PLAN



MOKAPU BOULEVARD MEDIAN
 LANDSCAPING & SPRINKLER SYSTEM
 PROJECT NUMBER 630C-01-75

28 JAN. 1977
 9 DEC. 1976


3 MAR. 1976

SHEET NO. 3 OF 5 SHEETS


FED. ROAD DIST. NO.	STATE	PROJ. NO.	FISCAL YEAR	SHEET NO.	TOTAL SHEETS
HAWAII	HAW.	630C-01-75	1977	5	15

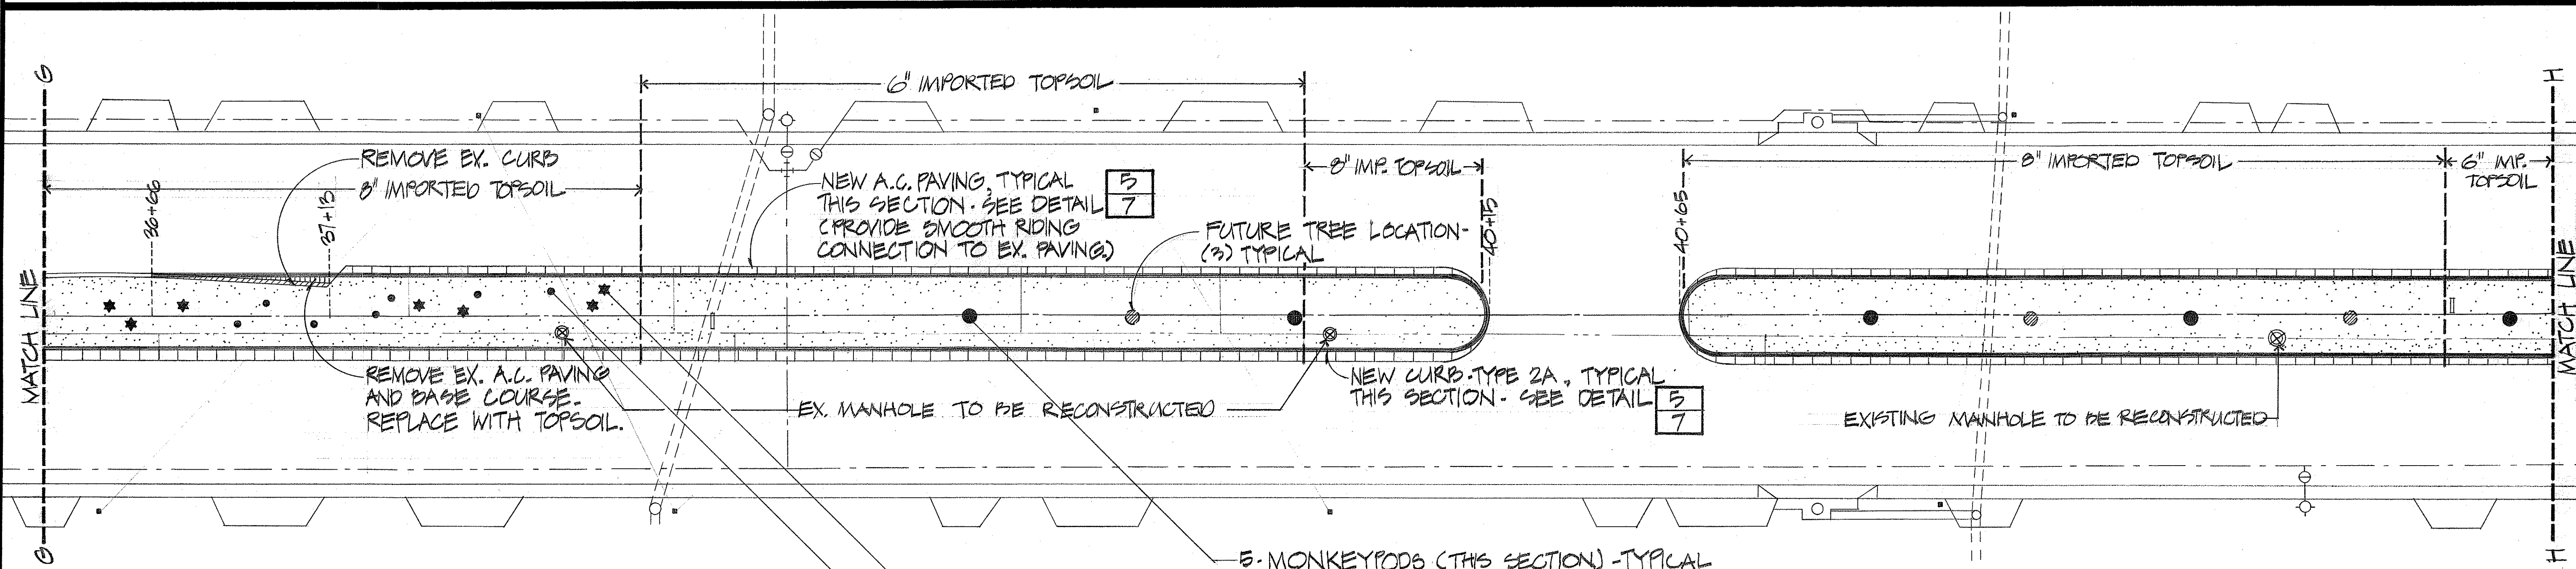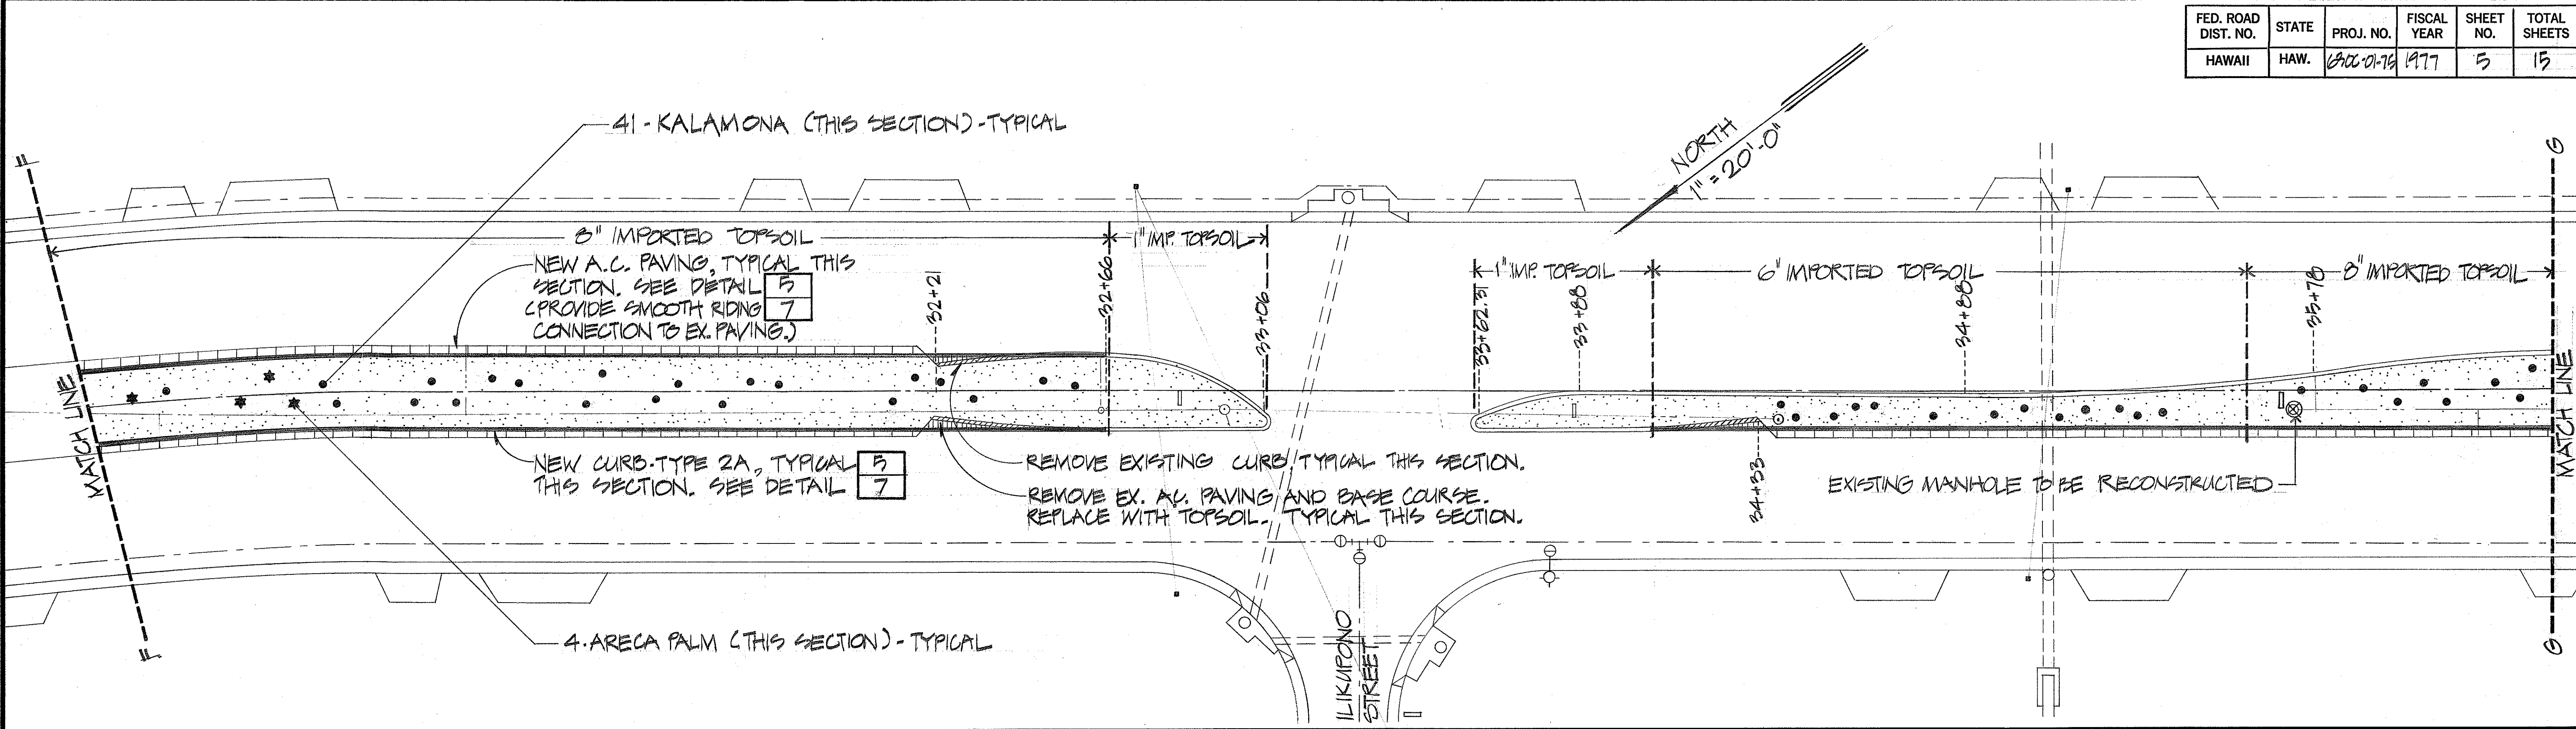

ORIGINAL PLAN	SURVEY PLOTTED BY	DATE
NOTE BOOK	DRAWN BY	
	DESIGNED BY	
	QUANTITIES BY	
	CHECKED BY	

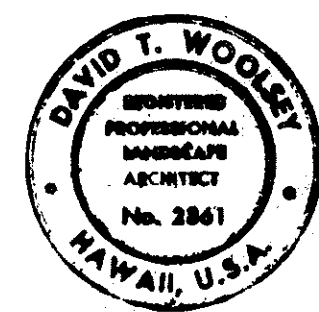

THIS WORK WAS PREPARED BY
ME OR UNDER MY SUPERVISION
David T. Woolley

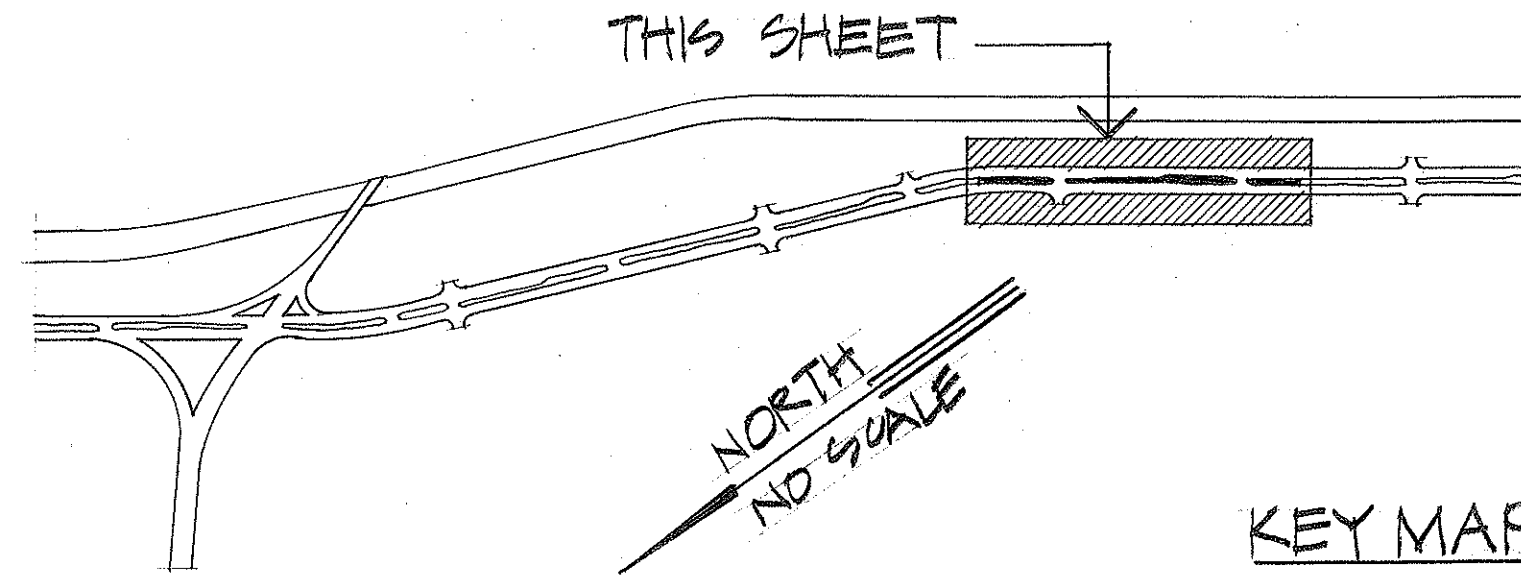

STATE OF HAWAII
DEPARTMENT OF TRANSPORTATION
HIGHWAYS DIVISION

CONSTRUCTION & PLANTING PLAN

**MOKAPU BOULEVARD MEDIAN
LANDSCAPING & SPRINKLER SYSTEM**



PROJECT NUMBER 630C-01-75

3 MAR. 1976


SHEET NO. 4 OF 5 SHEETS

28 JAN. 1977
9 DEC. 1976


FED. ROAD DIST. NO.	STATE	PROJ. NO.	FISCAL YEAR	SHEET NO.	TOTAL SHEETS
HAWAII	HAW.	630C-01-75	1977	6	15

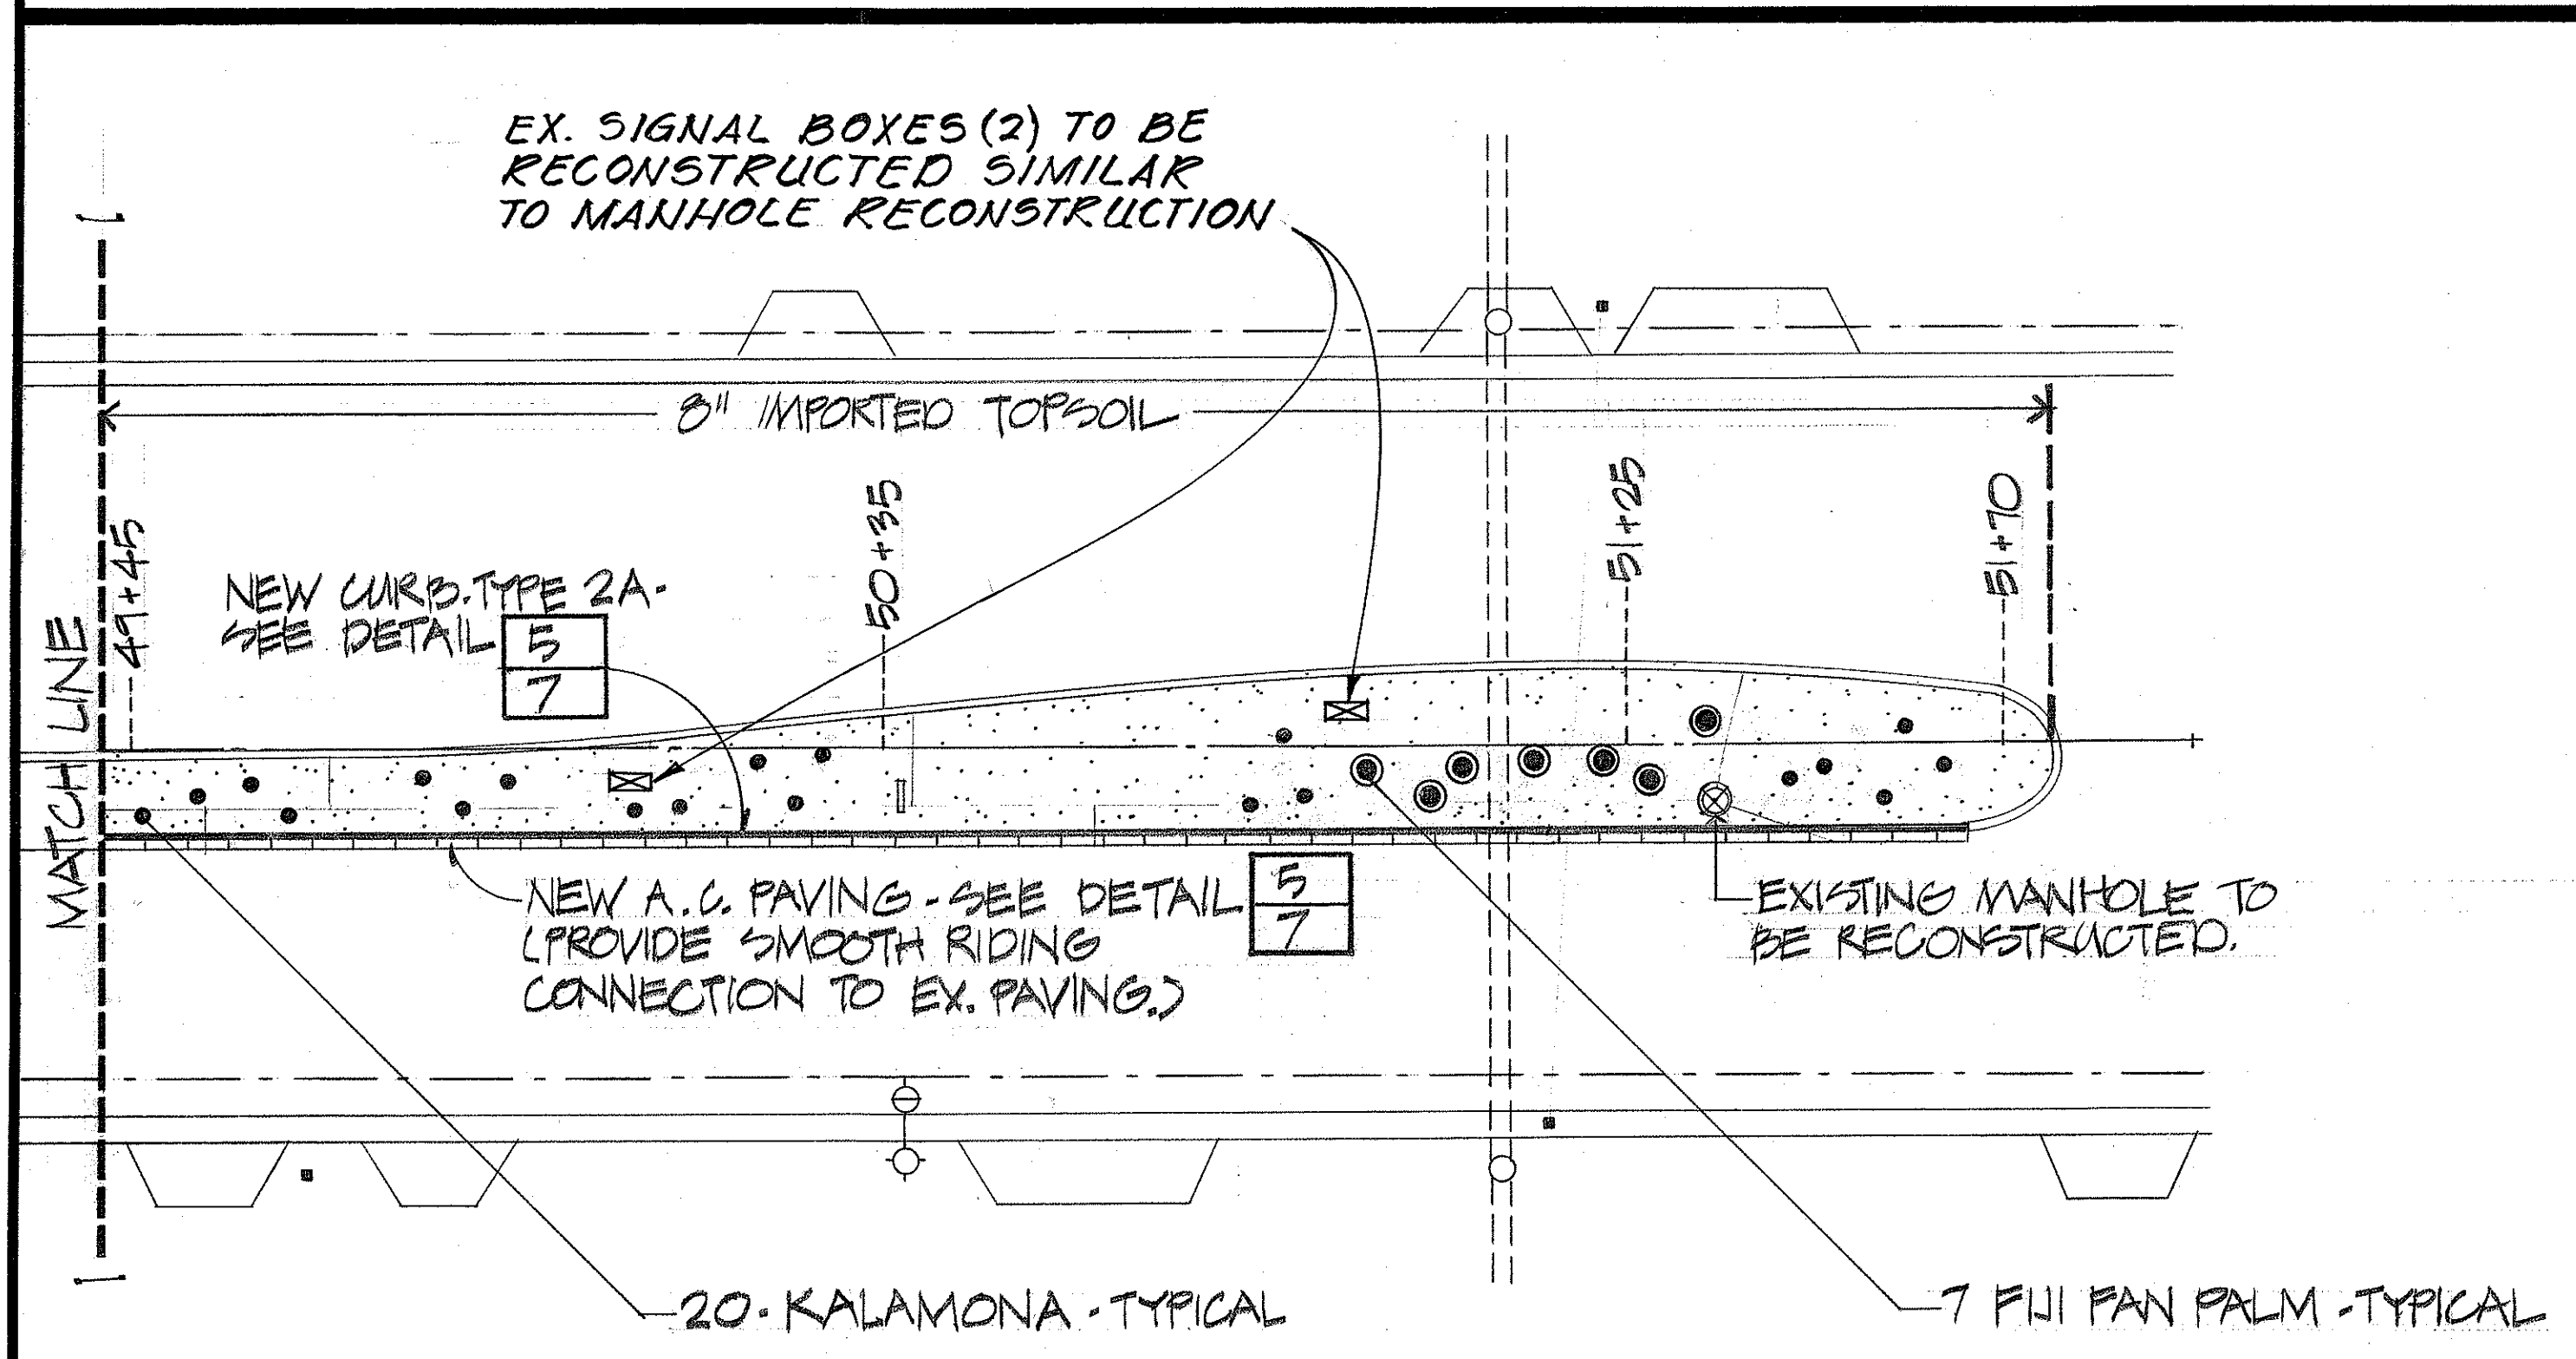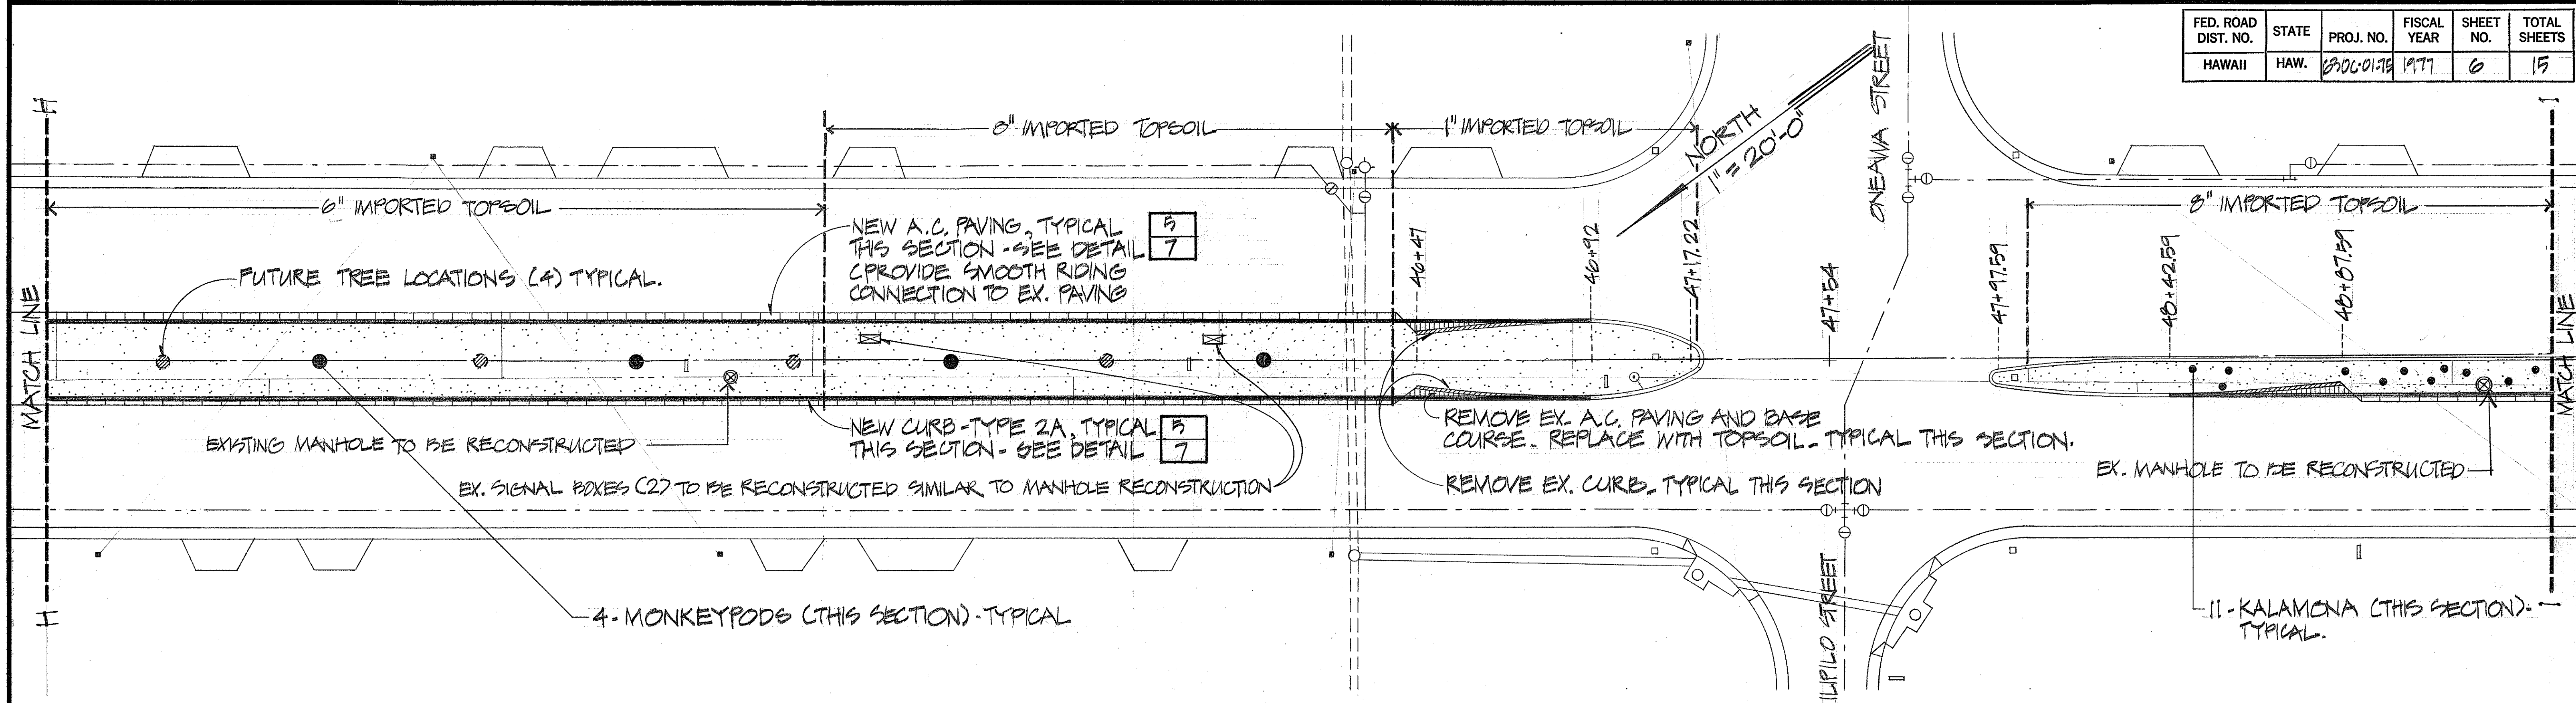

ORIGINAL PLAN	DATE
DRAWN BY	
TRACED BY	
NOTED BY	
CHECKED BY	
NO.	

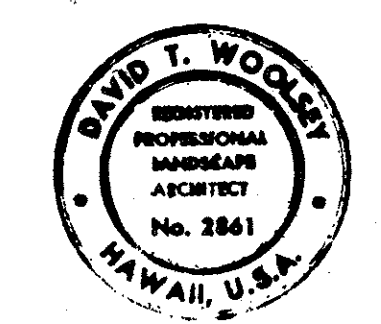

THIS WORK WAS PREPARED BY ME OR UNDER MY SUPERVISION
David T. Woolley

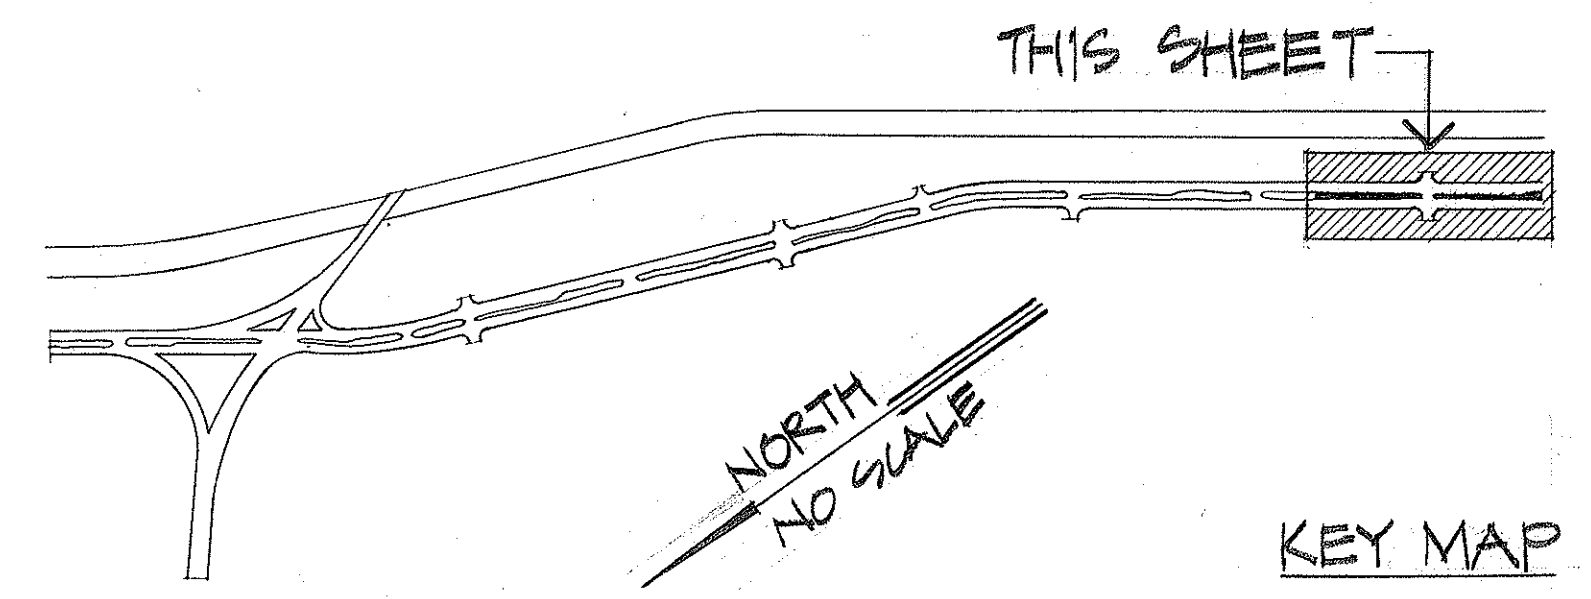

STATE OF HAWAII
DEPARTMENT OF TRANSPORTATION
HIGHWAYS DIVISION

CONSTRUCTION & PLANTING PLAN

MOKAPU BOULEVARD MEDIAN
LANDSCAPING & SPRINKLER SYSTEM
PROJECT NUMBER 630C-01-75

20 JAN. 1977
9 DEC. 1976

3 MAR. 1976

SHEET NO. 5 OF 5 SHEETS