
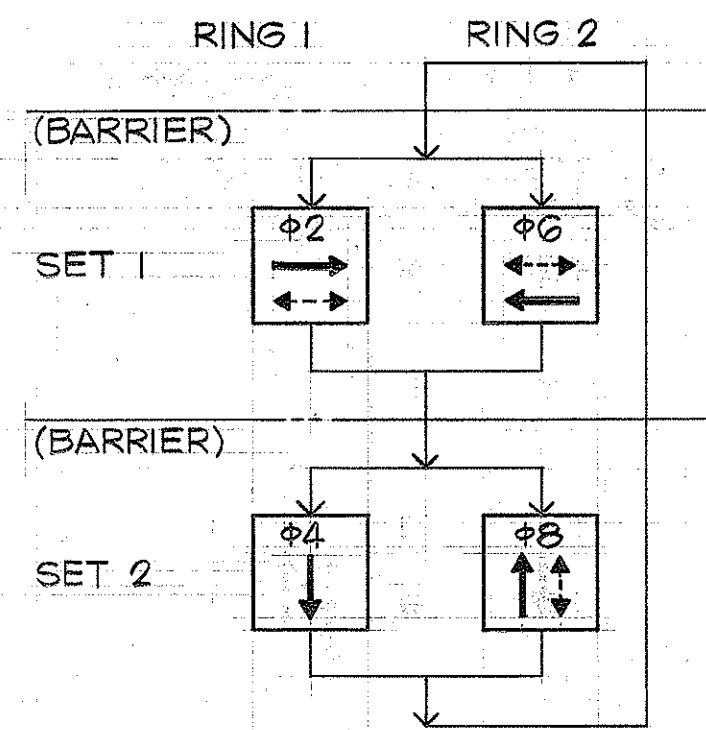



FED. ROAD DIST. NO.	STATE	PROJ. NO.	FISCAL YEAR	SHEET NO.	TOTAL SHEETS
HAWAII	HAW.	6300A-01-79	1980	4	20

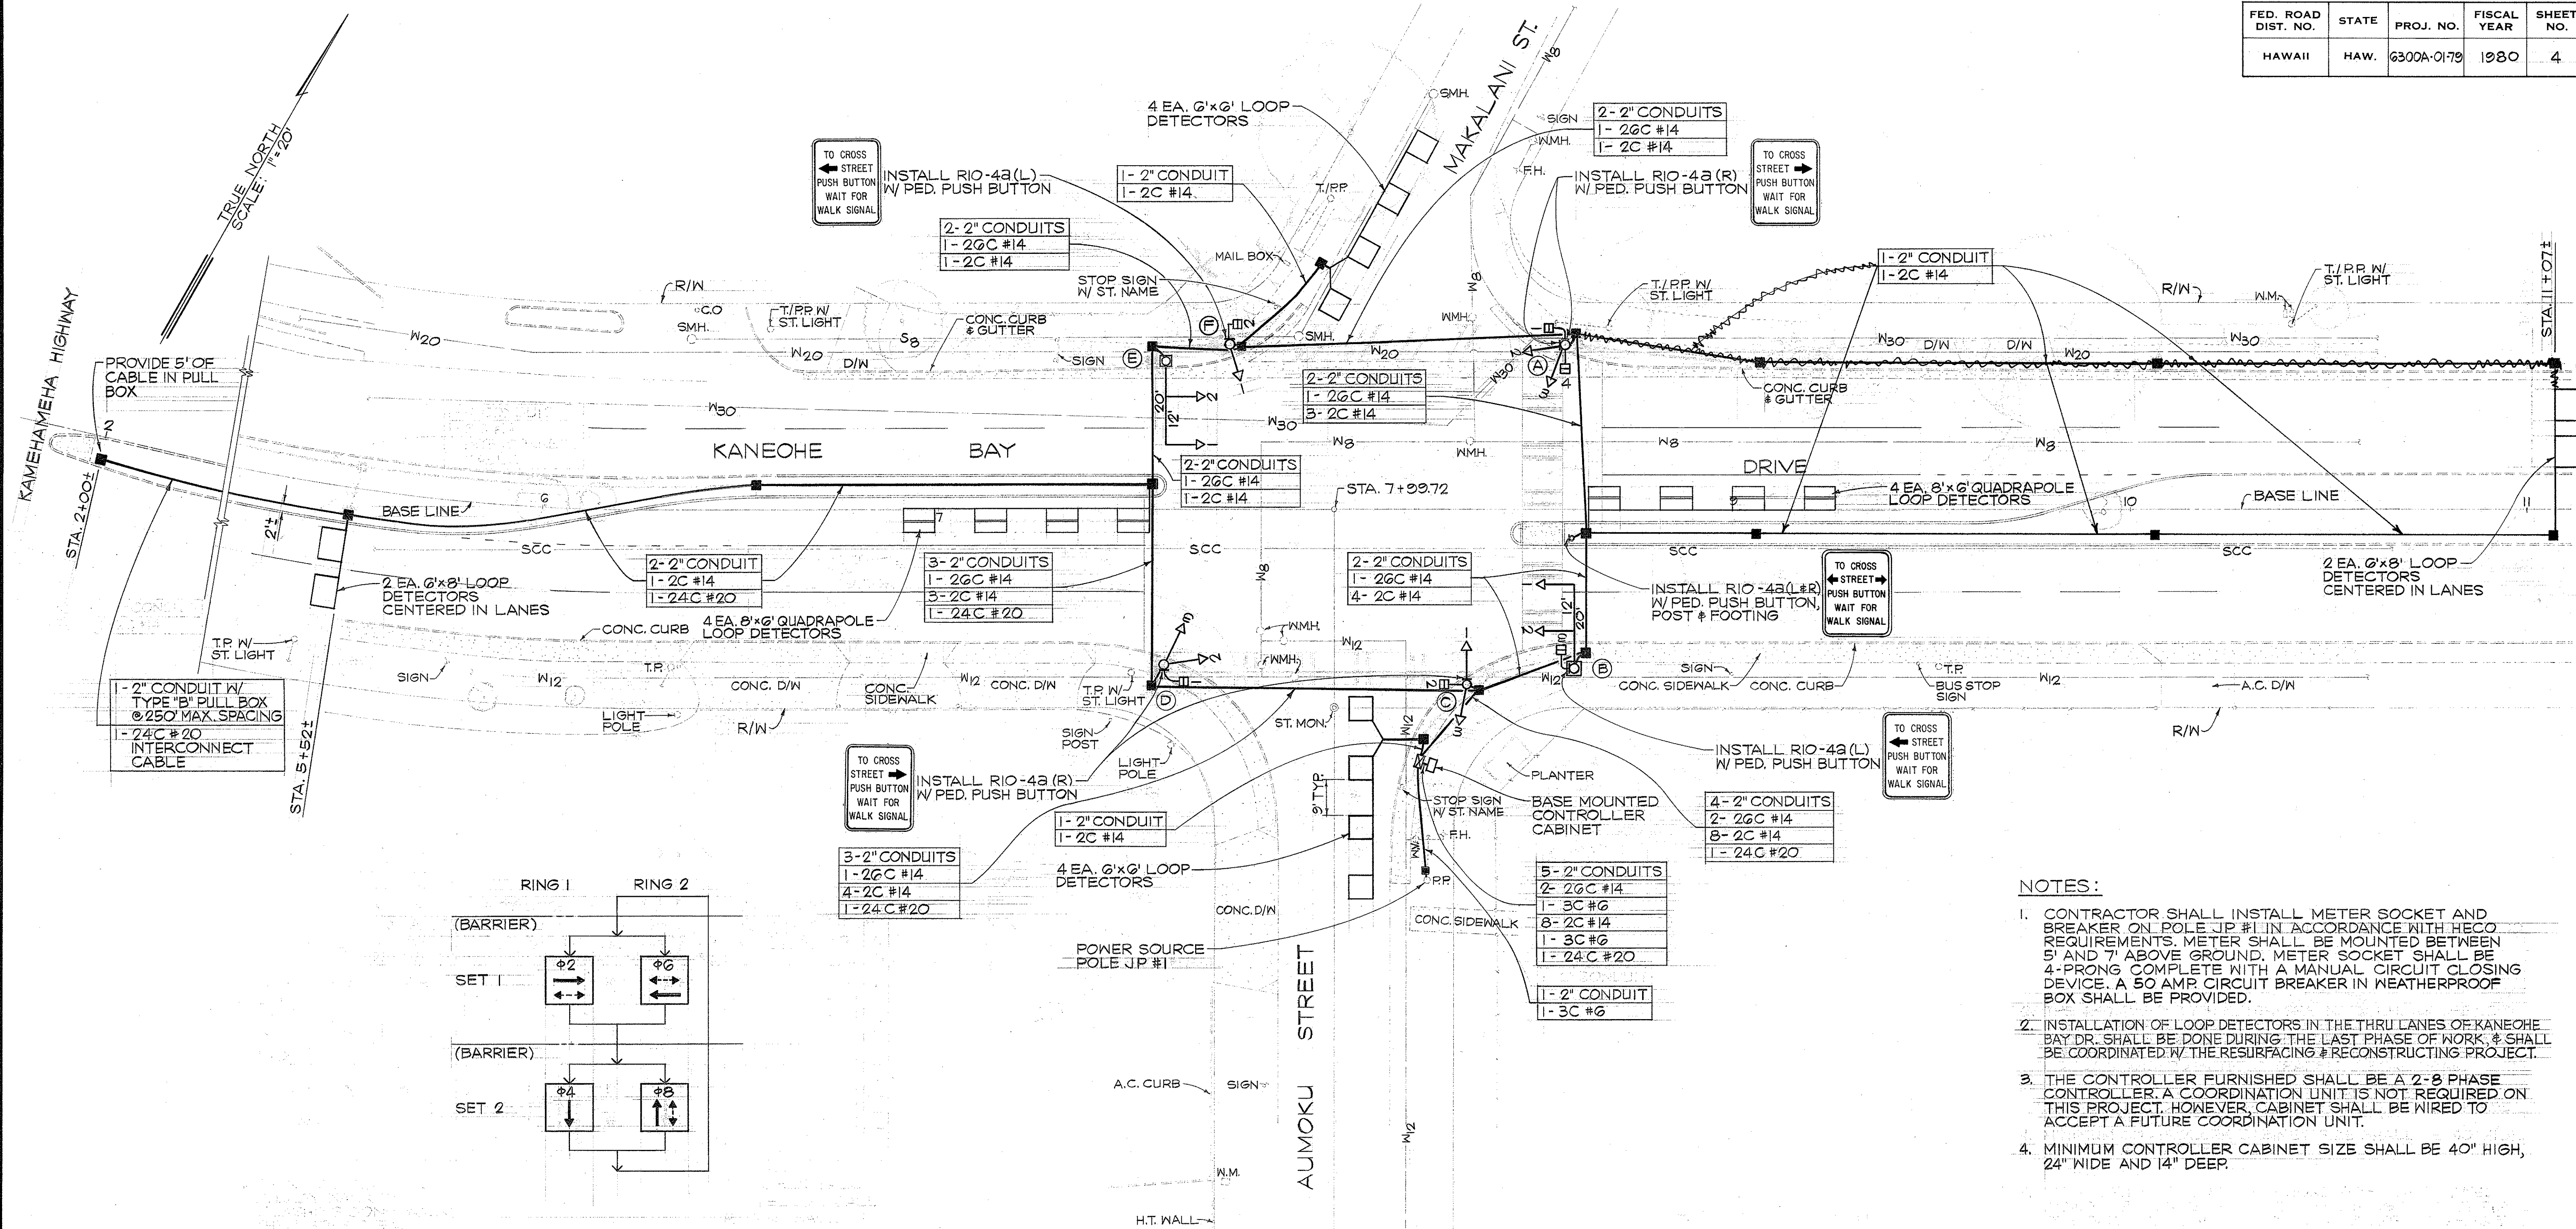

PHASE DIAGRAM

R	DON'T
Y	WALK
G	
A-2 A-3	A-1
B-1 B-2	A-4
C-1 C-3	B-3
D-2 D-3	C-2
E-1 E-2	D-1
F-1	F-2

SIGNAL INDICATIONS

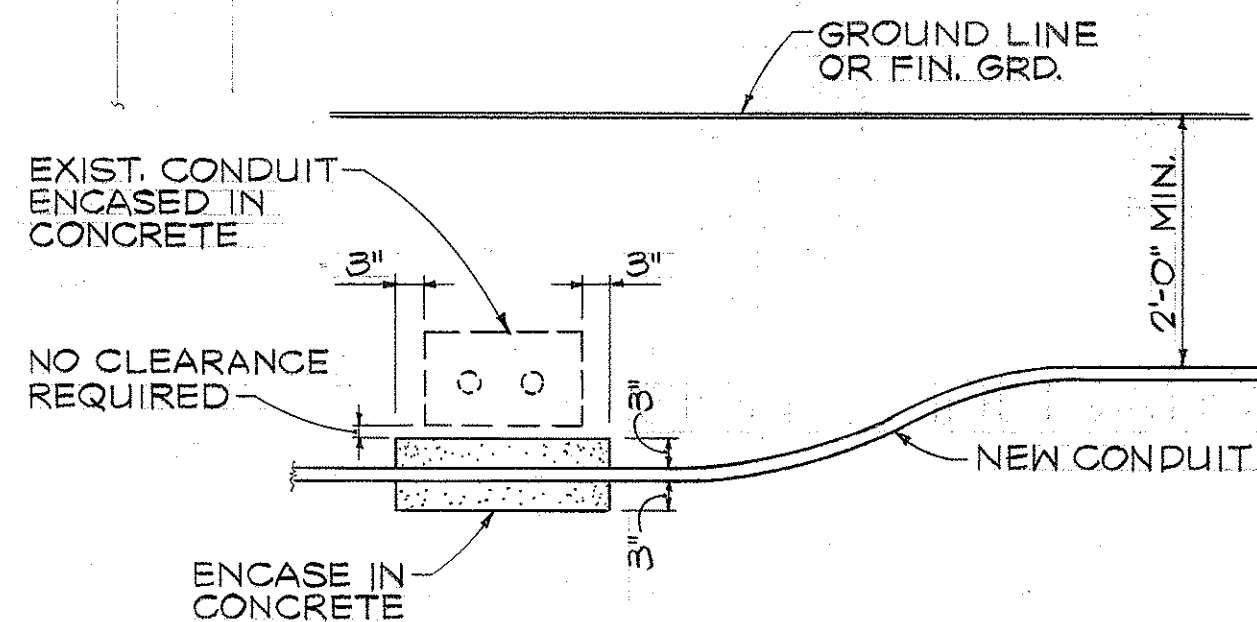

CONDUIT BY-PASS DETAIL
NOT TO SCALE

- NOTES:
- CONTRACTOR SHALL INSTALL METER SOCKET AND BREAKER ON POLE #1 IN ACCORDANCE WITH HECO REQUIREMENTS. METER SHALL BE MOUNTED BETWEEN 5' AND 7' ABOVE GROUND. METER SOCKET SHALL BE 4-PRONG COMPLETE WITH A MANUAL CIRCUIT CLOSING DEVICE. A 50 AMP CIRCUIT BREAKER IN WEATHERPROOF BOX SHALL BE PROVIDED.
 - INSTALLATION OF LOOP DETECTORS IN THE THRU LANES OF KANEOHE BAY DR. SHALL BE DONE DURING THE LAST PHASE OF WORK, & SHALL BE COORDINATED W/ THE RESURFACING & RECONSTRUCTING PROJECT.
 - THE CONTROLLER FURNISHED SHALL BE A 2-8 PHASE CONTROLLER. A COORDINATION UNIT IS NOT REQUIRED ON THIS PROJECT. HOWEVER, CABINET SHALL BE WIRED TO ACCEPT A FUTURE COORDINATION UNIT.
 - MINIMUM CONTROLLER CABINET SIZE SHALL BE 40" HIGH, 24" WIDE AND 14" DEEP.



THIS WORK WAS PREPARED BY ME
OR UNDER MY SUPERVISION
Theodore S. Kawahigashi
Signature

STATE OF HAWAII
DEPARTMENT OF TRANSPORTATION
HIGHWAYS DIVISION
**KANEOHE BAY DRIVE
TRAFFIC SIGNALS AT
MAKALANI STREET**
PROJECT NO. 6300A-01-79

TRAFFIC SIGNAL PLAN

SCALE: AS SHOWN DATE: 6/21/79
SHEET NO. 1 OF 1 SHEETS

SURVEY PLOTTED BY	DATE
DESIGNED BY	
TRACED BY	
NOTE BOOK	
QUANTITIES BY	
CHECKED BY	
No.	

