


FED. ROAD DIST. NO.	STATE	FED. AID PROJ. NO.	FISCAL YEAR	SHEET NO.	TOTAL SHEETS
HAWAII	HAW.	STP-065-1(7)	2000	5	22

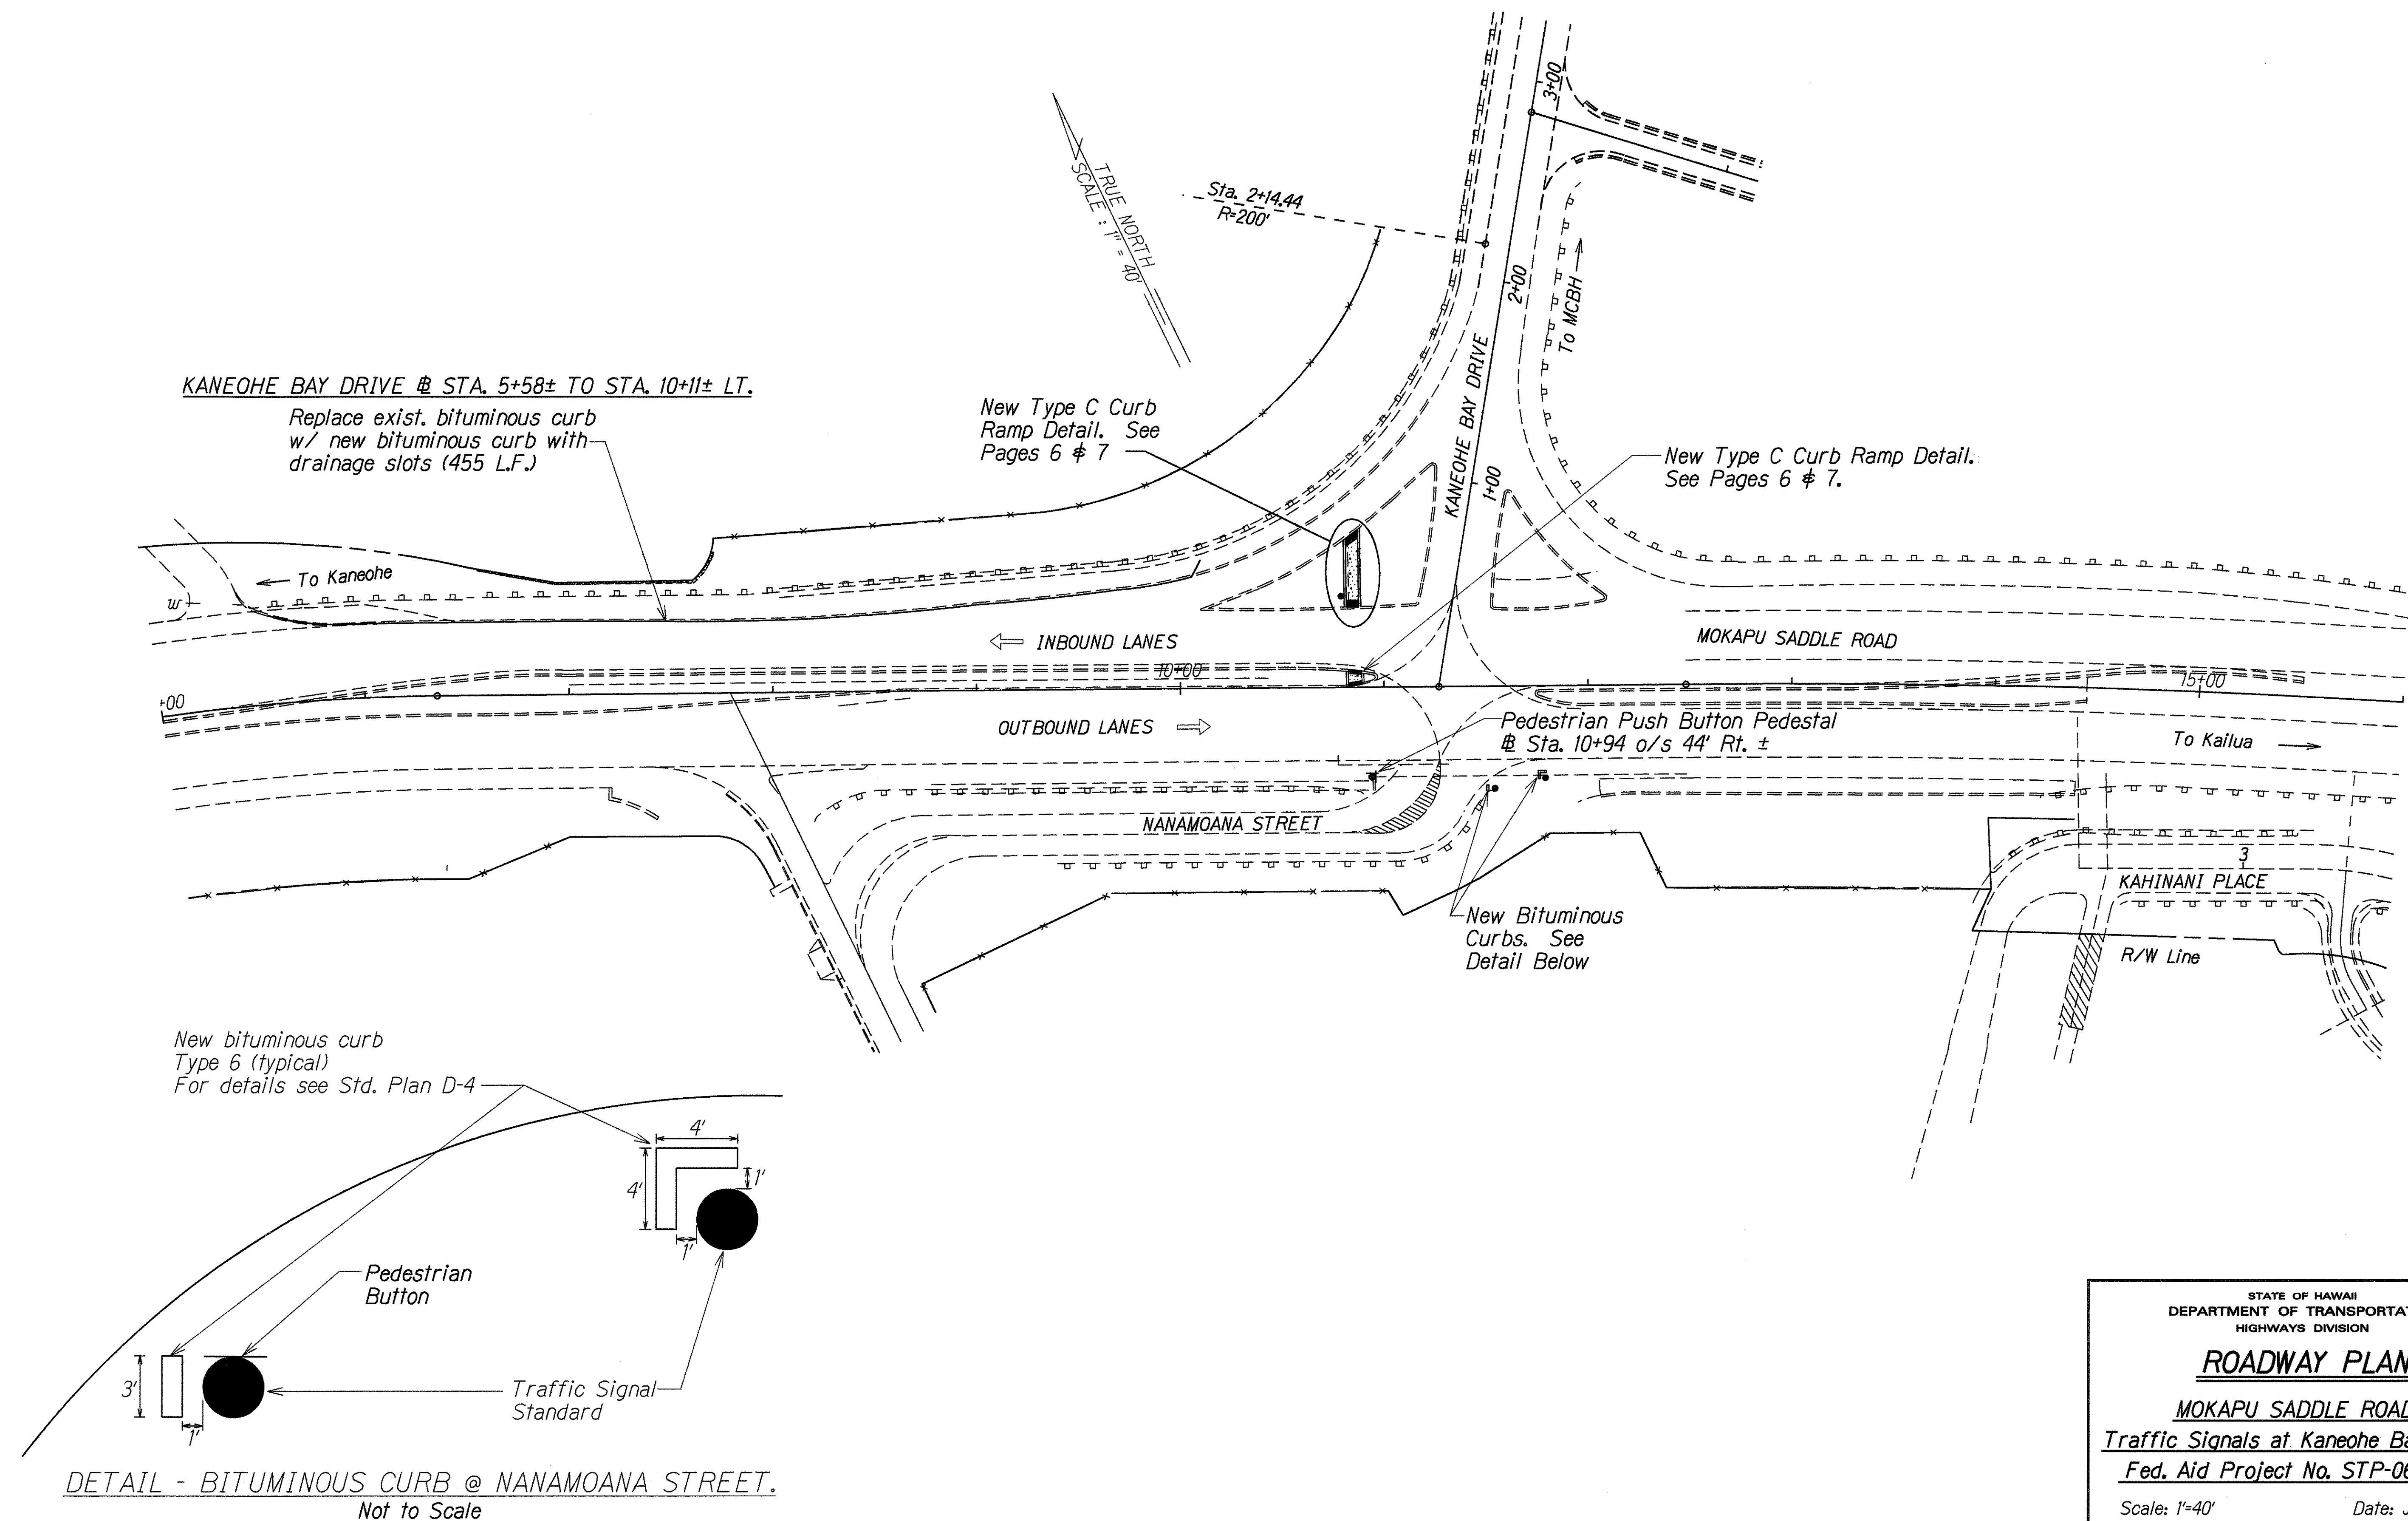

ORIGINAL PLAN	DATE
SURVEY PLOTTED BY	
DRAWN BY	
TRACED BY	
NOTED BY	
CHECKED BY	

STATE OF HAWAII
 DEPARTMENT OF TRANSPORTATION
 HIGHWAYS DIVISION

ROADWAY PLAN

MOKAPU SADDLE ROAD
Traffic Signals at Kaneohe Bay Drive
Fed. Aid Project No. STP-065-1(7)

Scale: 1"=40' Date: June, 1999

SHEET No. 1 OF 1 SHEETS