

FED. ROAD DIST. NO.	STATE	PROJ. NO.	FISCAL YEAR	SHEET NO.	TOTAL SHEETS
HAWAII	HAW.	65B-01-01M	2001	26	58


UTILITY ADJUSTMENT SCHEDULE (MOKAPU SADDLE ROAD)																
BASELINE STATION	WATER MANHOLE FRAME & COVER (WMH)		WATER VALVE BOX FRAME & COVER (WV)		WATER METER BOX FRAME & COVER (WM)		STORM DRAIN M.H. FRAME & COVER (DMH)		SEWER FRAME & COVER (SMH)		C & C SURVEY MONUMENT (MON)		HTCO FRAME & COVER		HECO FRAME & COVER	
	OFFSET		OFFSET		OFFSET		OFFSET		OFFSET		OFFSET		OFFSET		OFFSET	
	LEFT	RIGHT	LEFT	RIGHT	LEFT	RIGHT	LEFT	RIGHT	LEFT	RIGHT	LEFT	RIGHT	LEFT	RIGHT	LEFT	RIGHT
3+50 to 4+00										1						
7+00 to 7+50																
7+50 to 8+00																
8+00 to 8+50																
8+50 to 9+00																
9+00 to 9+50																
9+50 to 10+00																
10+00 to 10+50																
10+50 to 11+00																
11+00 to 11+50																
11+50 to 12+00		1														
12+00 to 12+50																
12+50 to 13+00																
13+00 to 13+50																
13+50 to 14+00																
14+00 to 14+50										1						
14+50 to 15+00																
15+00 to 15+50																
15+50 to 16+00																
16+00 to 16+50																
16+50 to 17+00																
17+00 to 17+50																
17+50 to 18+00																
18+00 to 18+50																
18+50 to 19+00																
19+00 to 19+50																
19+50 to 20+00																
20+00 to 20+50																
20+50 to 21+00																
21+00 to 21+50																
21+50 to 22+00																

ORIGINAL PLAN	SURVEY PLOTTED BY	DATE
	DRAWN BY	
	DESIGNED BY	
	QUANTITIES BY	
NOTE BOOK	CHECKED BY	

Approved:

for Catherine R. Dungea
Leader, Maintenance Unit, BWS

5/16/01
Date

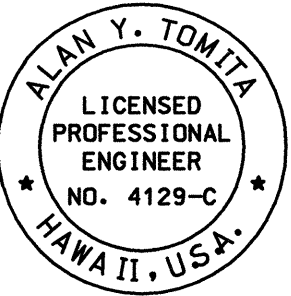

THIS WORK WAS PREPARED BY ME
OR UNDER MY SUPERVISION.

Alan Y. Tomita

STATE OF HAWAII
DEPARTMENT OF TRANSPORTATION
HIGHWAYS DIVISION

UTILITY ADJUSTMENT SCHEDULE

MOKAPU SADDLE ROAD SLOPE STABILITY
Vicinity of Mikiola Dr. to Kahinani Place
Project No. 65B-01-01M

Scale: None Date: May, 2001

SHEET No. 1 OF 1 SHEETS