


ORIGINAL PLAN	DESIGNED BY DATE
NOTED BY DATE	DESIGNED BY DATE
QUANTITIES BY DATE	QUANTITIES BY DATE
CHECKED BY DATE	CHECKED BY DATE

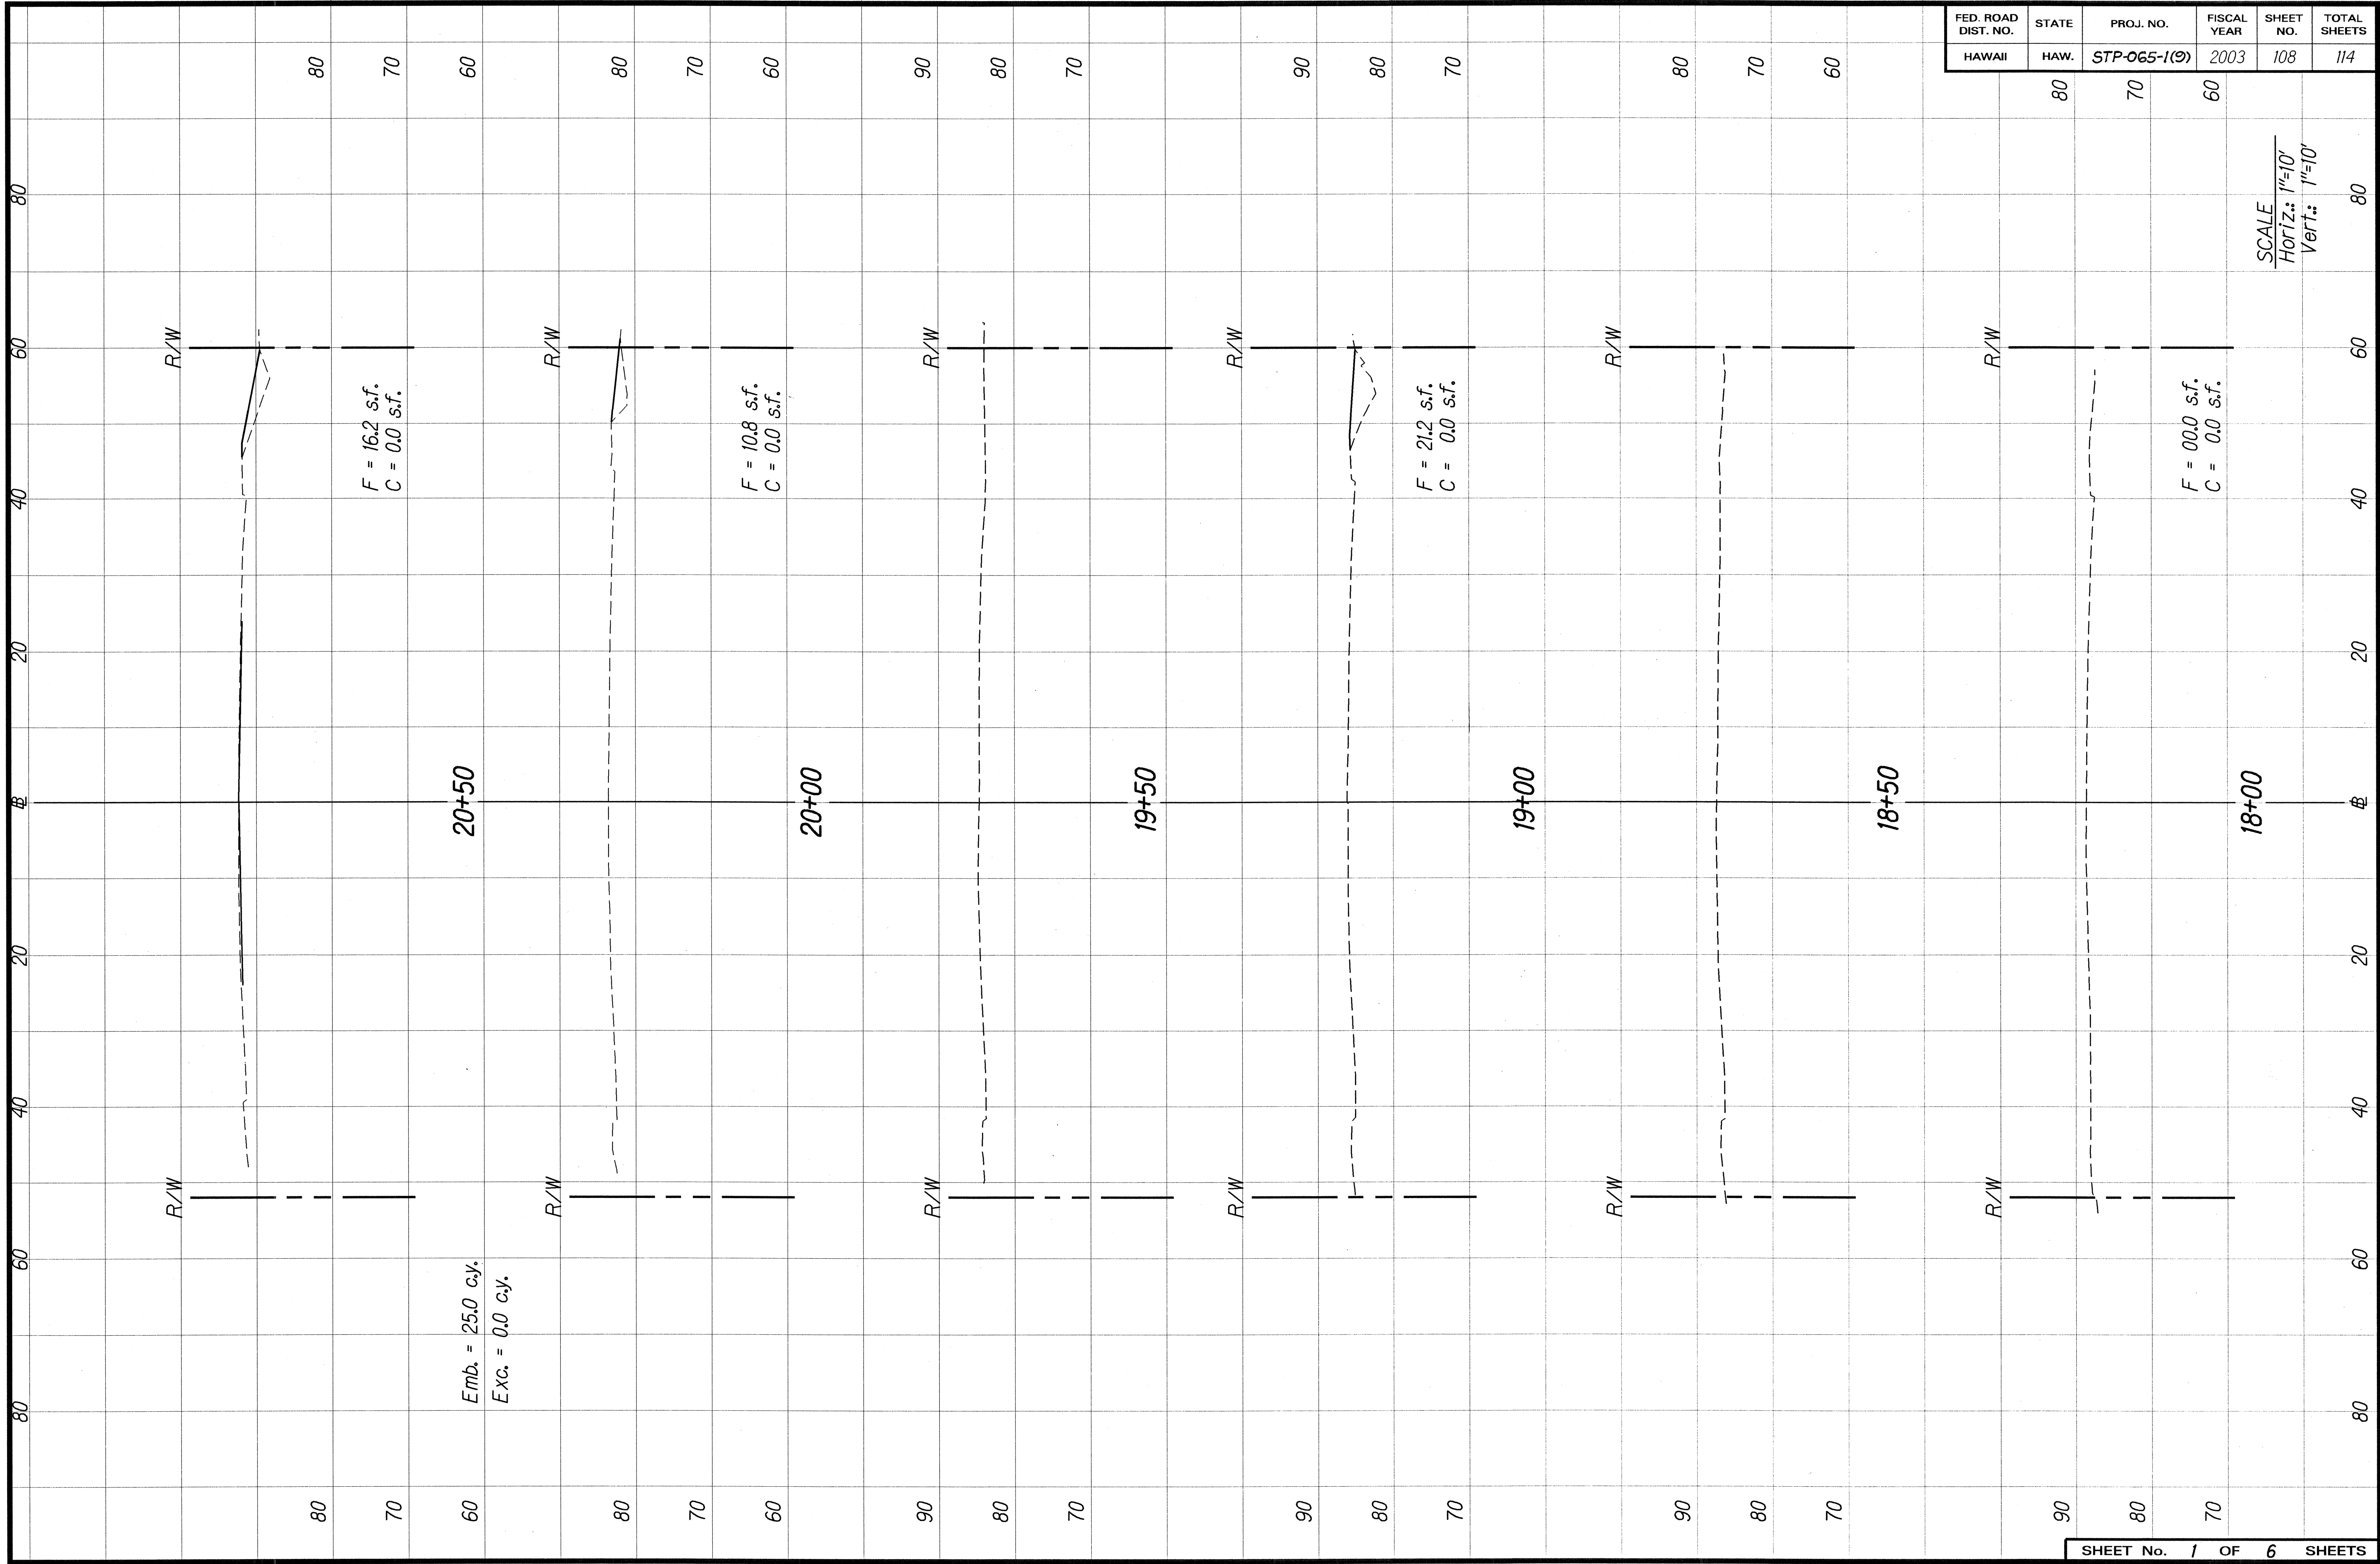

ORIGINAL PLAN

DATE 7/23/03


DESIGNED BY R.H. TIL

TRACED BY

QUANTITIES BY

CHECKED BY


NOTE BOOK

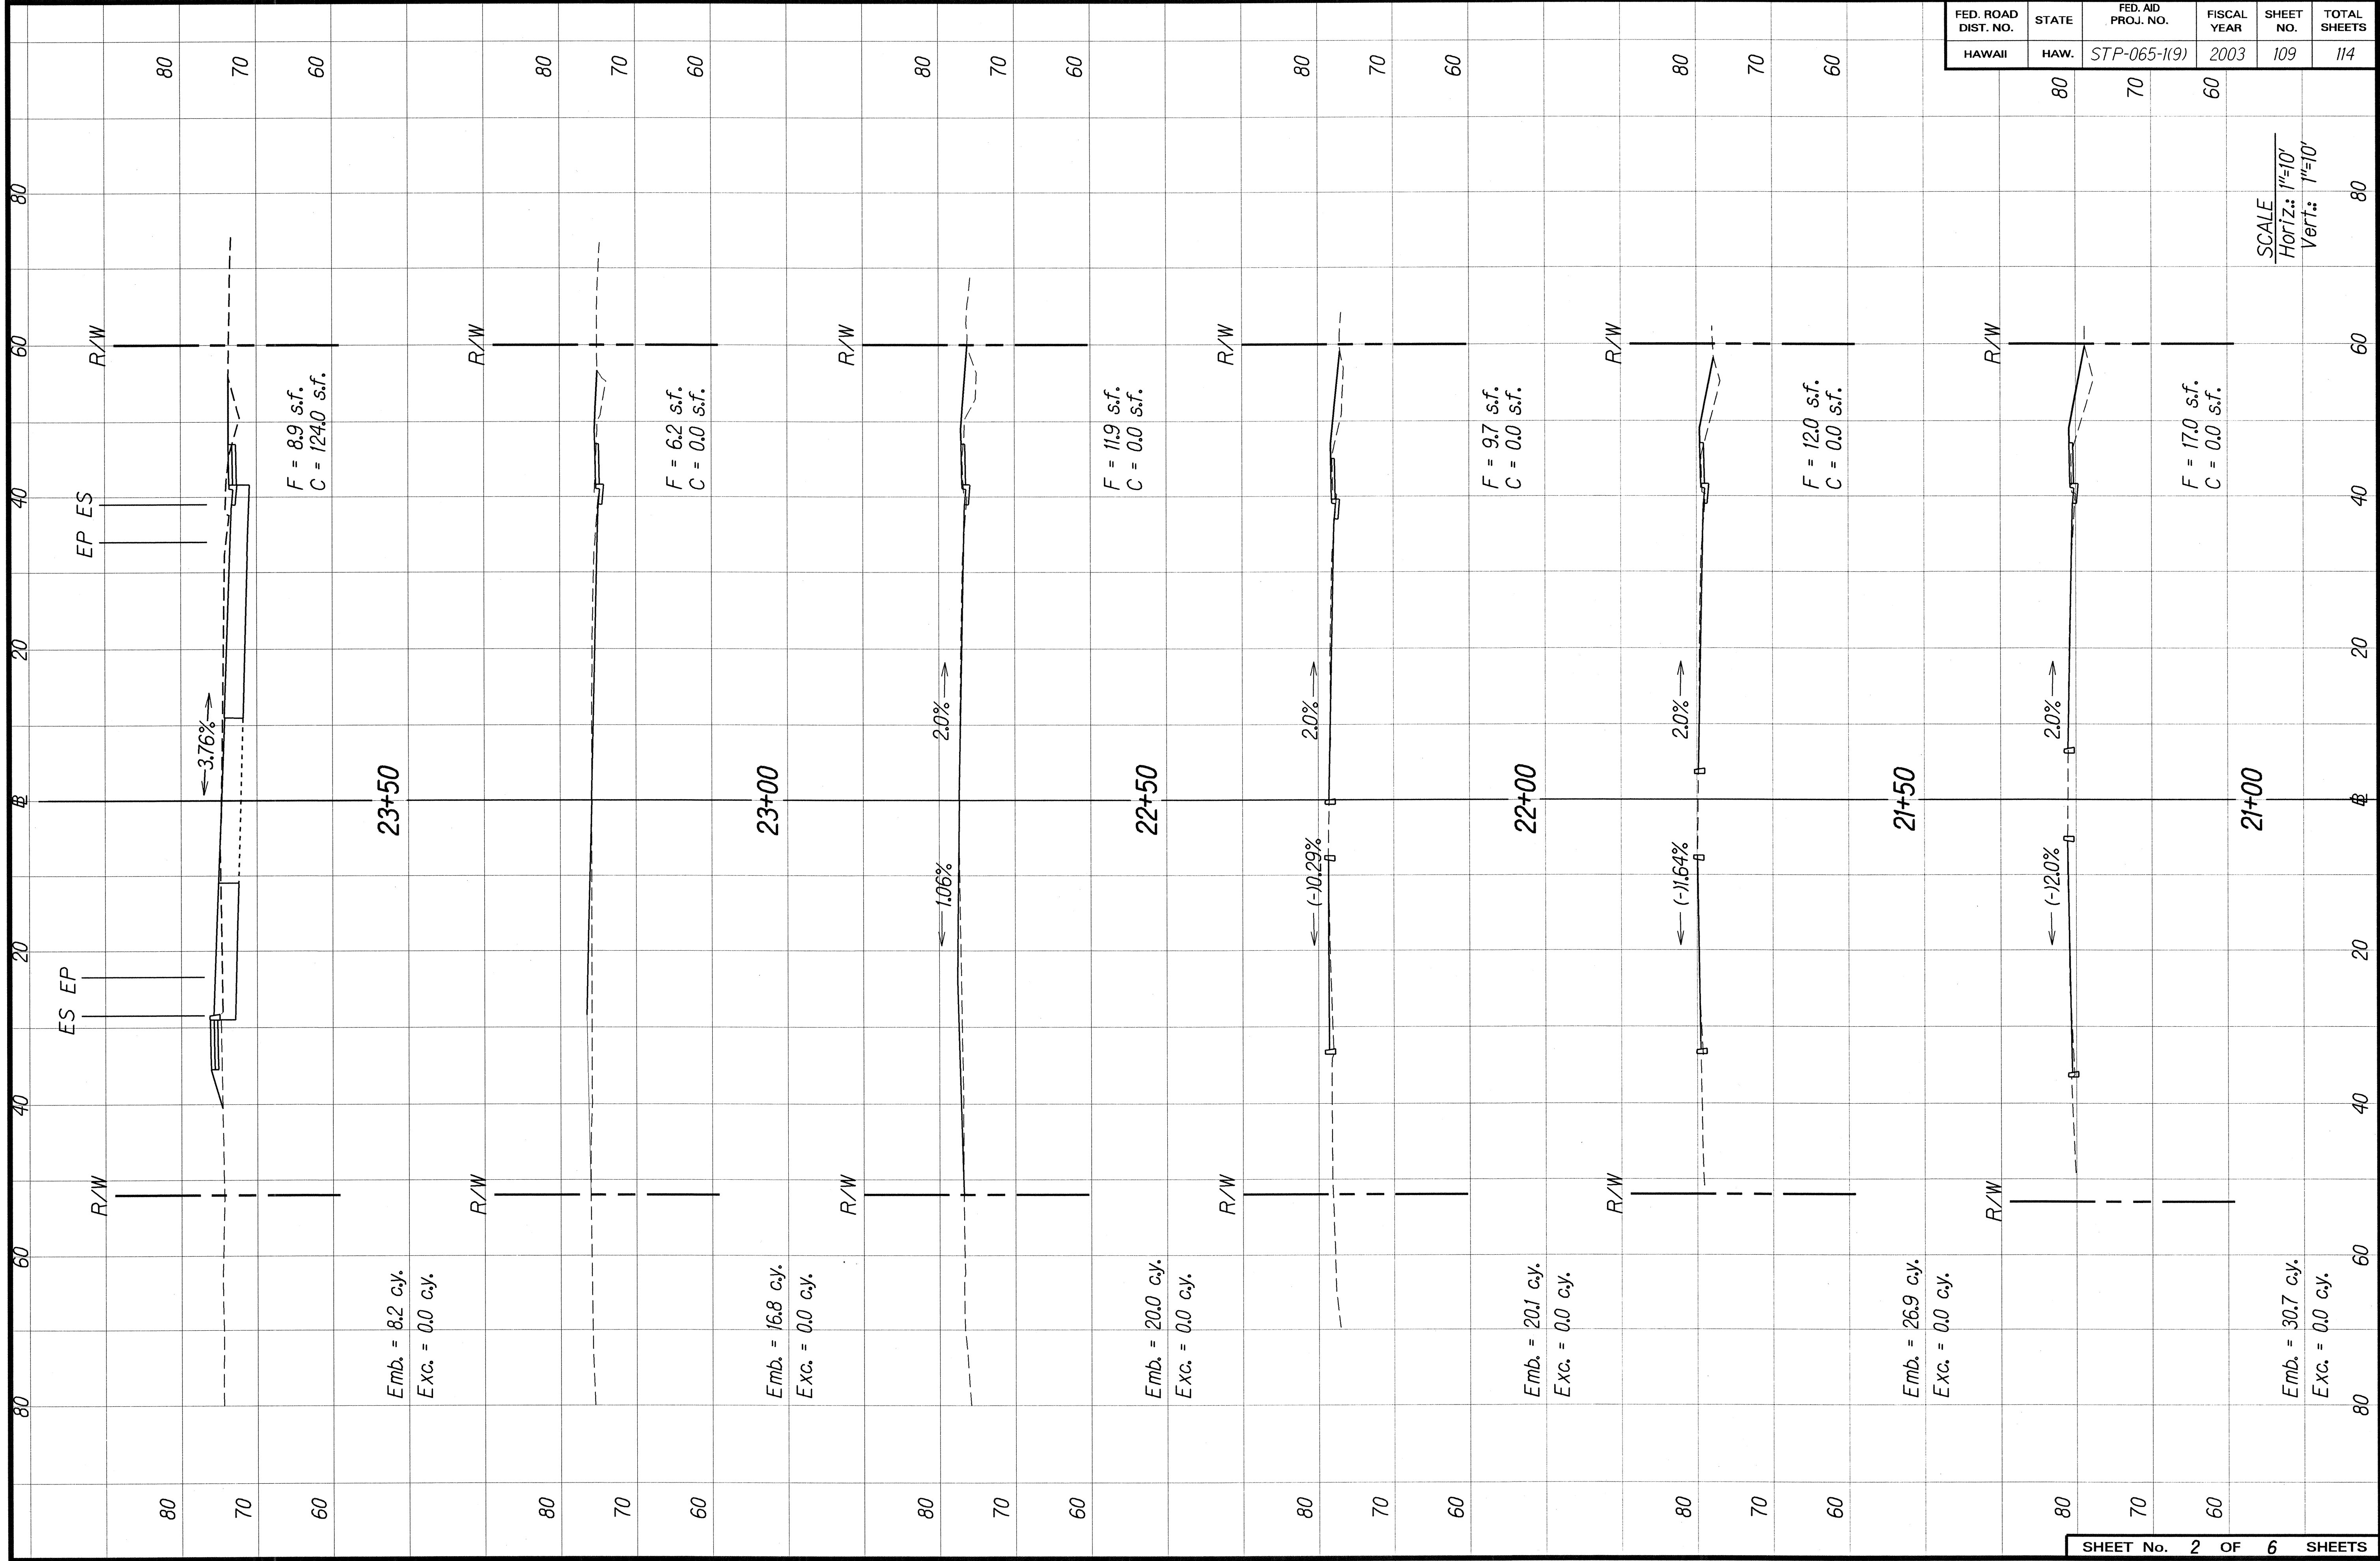

FED. ROAD DIST. NO.	STATE	FED. AID PROJ. NO.	FISCAL YEAR	SHEET NO.	TOTAL SHEETS
HAWAII	HAW.	STP-065-1(9)	2003	109	114


SCALE
Horiz.: 1"=10'
Vert.: 1"=10'

ORIGINAL
PLAN
DATE
5/2/00
DESIGNED BY
HH/TM
CHECKED BY
4/20/00

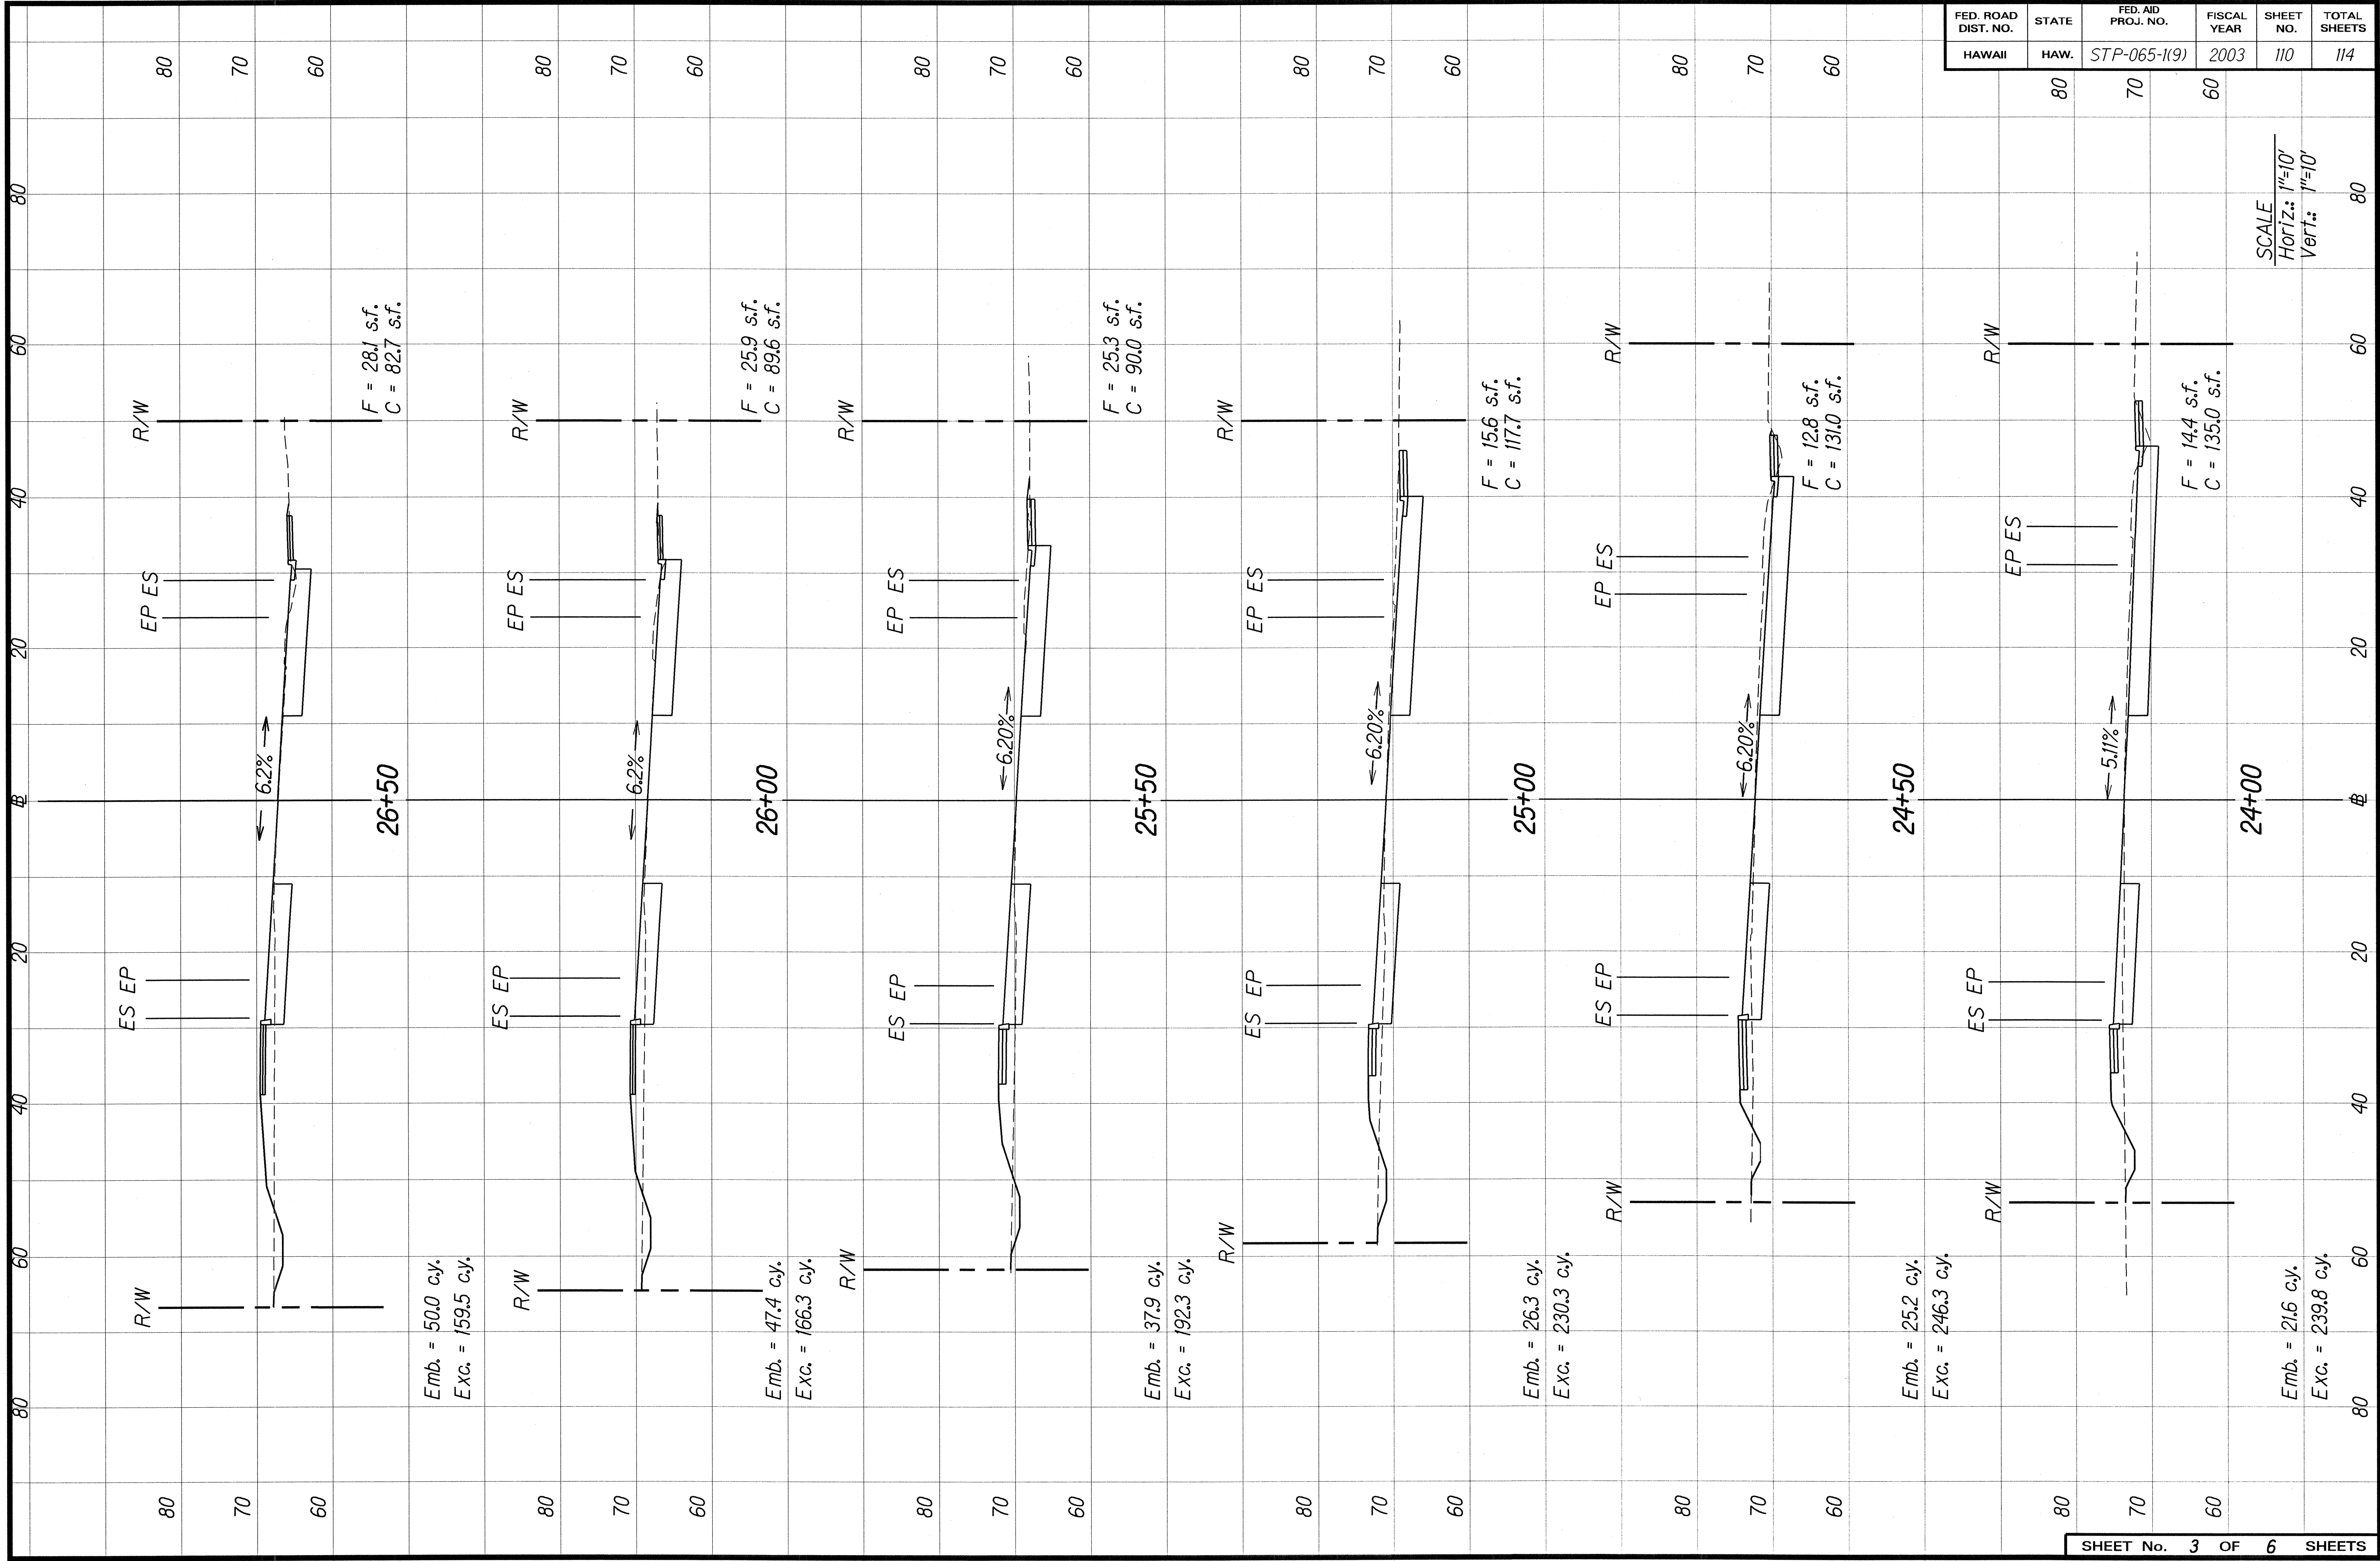


FED. ROAD DIST. NO.	STATE	FED. AID PROJ. NO.	FISCAL YEAR	SHEET NO.	TOTAL SHEETS
HAWAII	HAW.	STP-065-1(9)	2003	110	114

ORIGINAL
PLAN
SURVEY PLOTTED BY _____ DATE: 3/23/00
DESIGNED BY _____
CHECKED BY _____

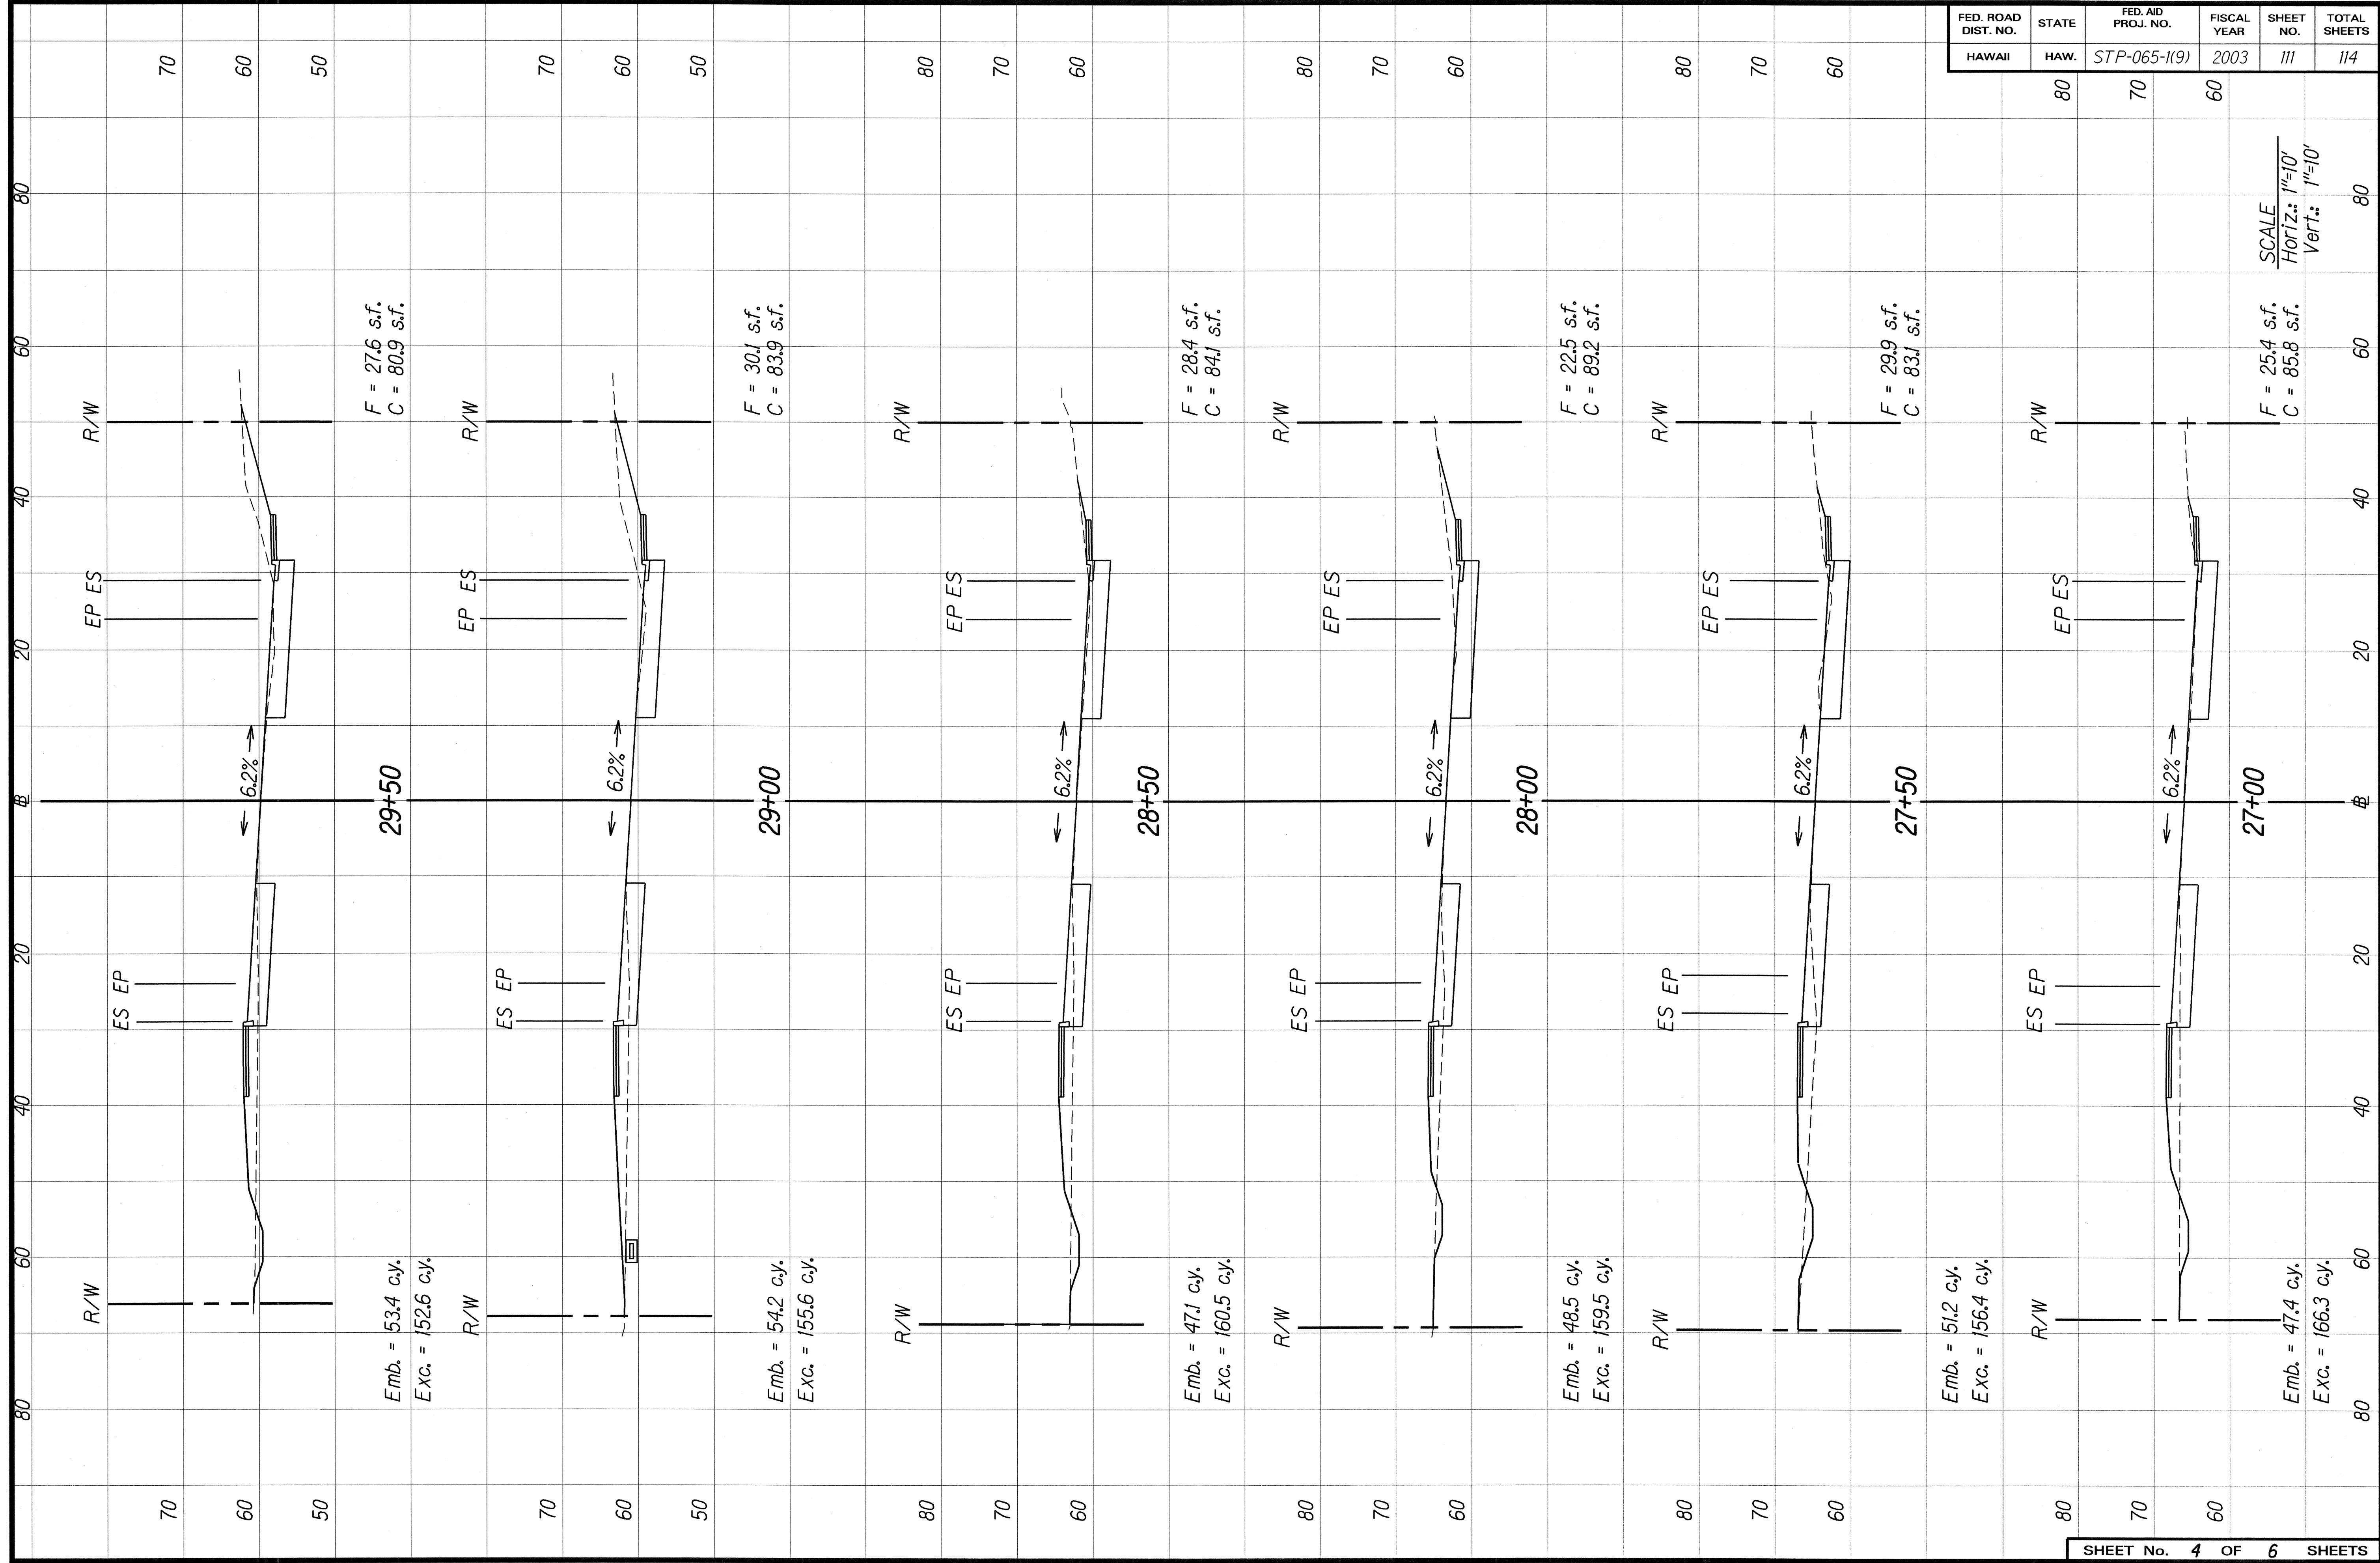

FED. ROAD DIST. NO.	STATE	FED. AID PROJ. NO.	FISCAL YEAR	SHEET NO.	TOTAL SHEETS
HAWAII	HAW.	STP-065-1(9)	2003	111	114


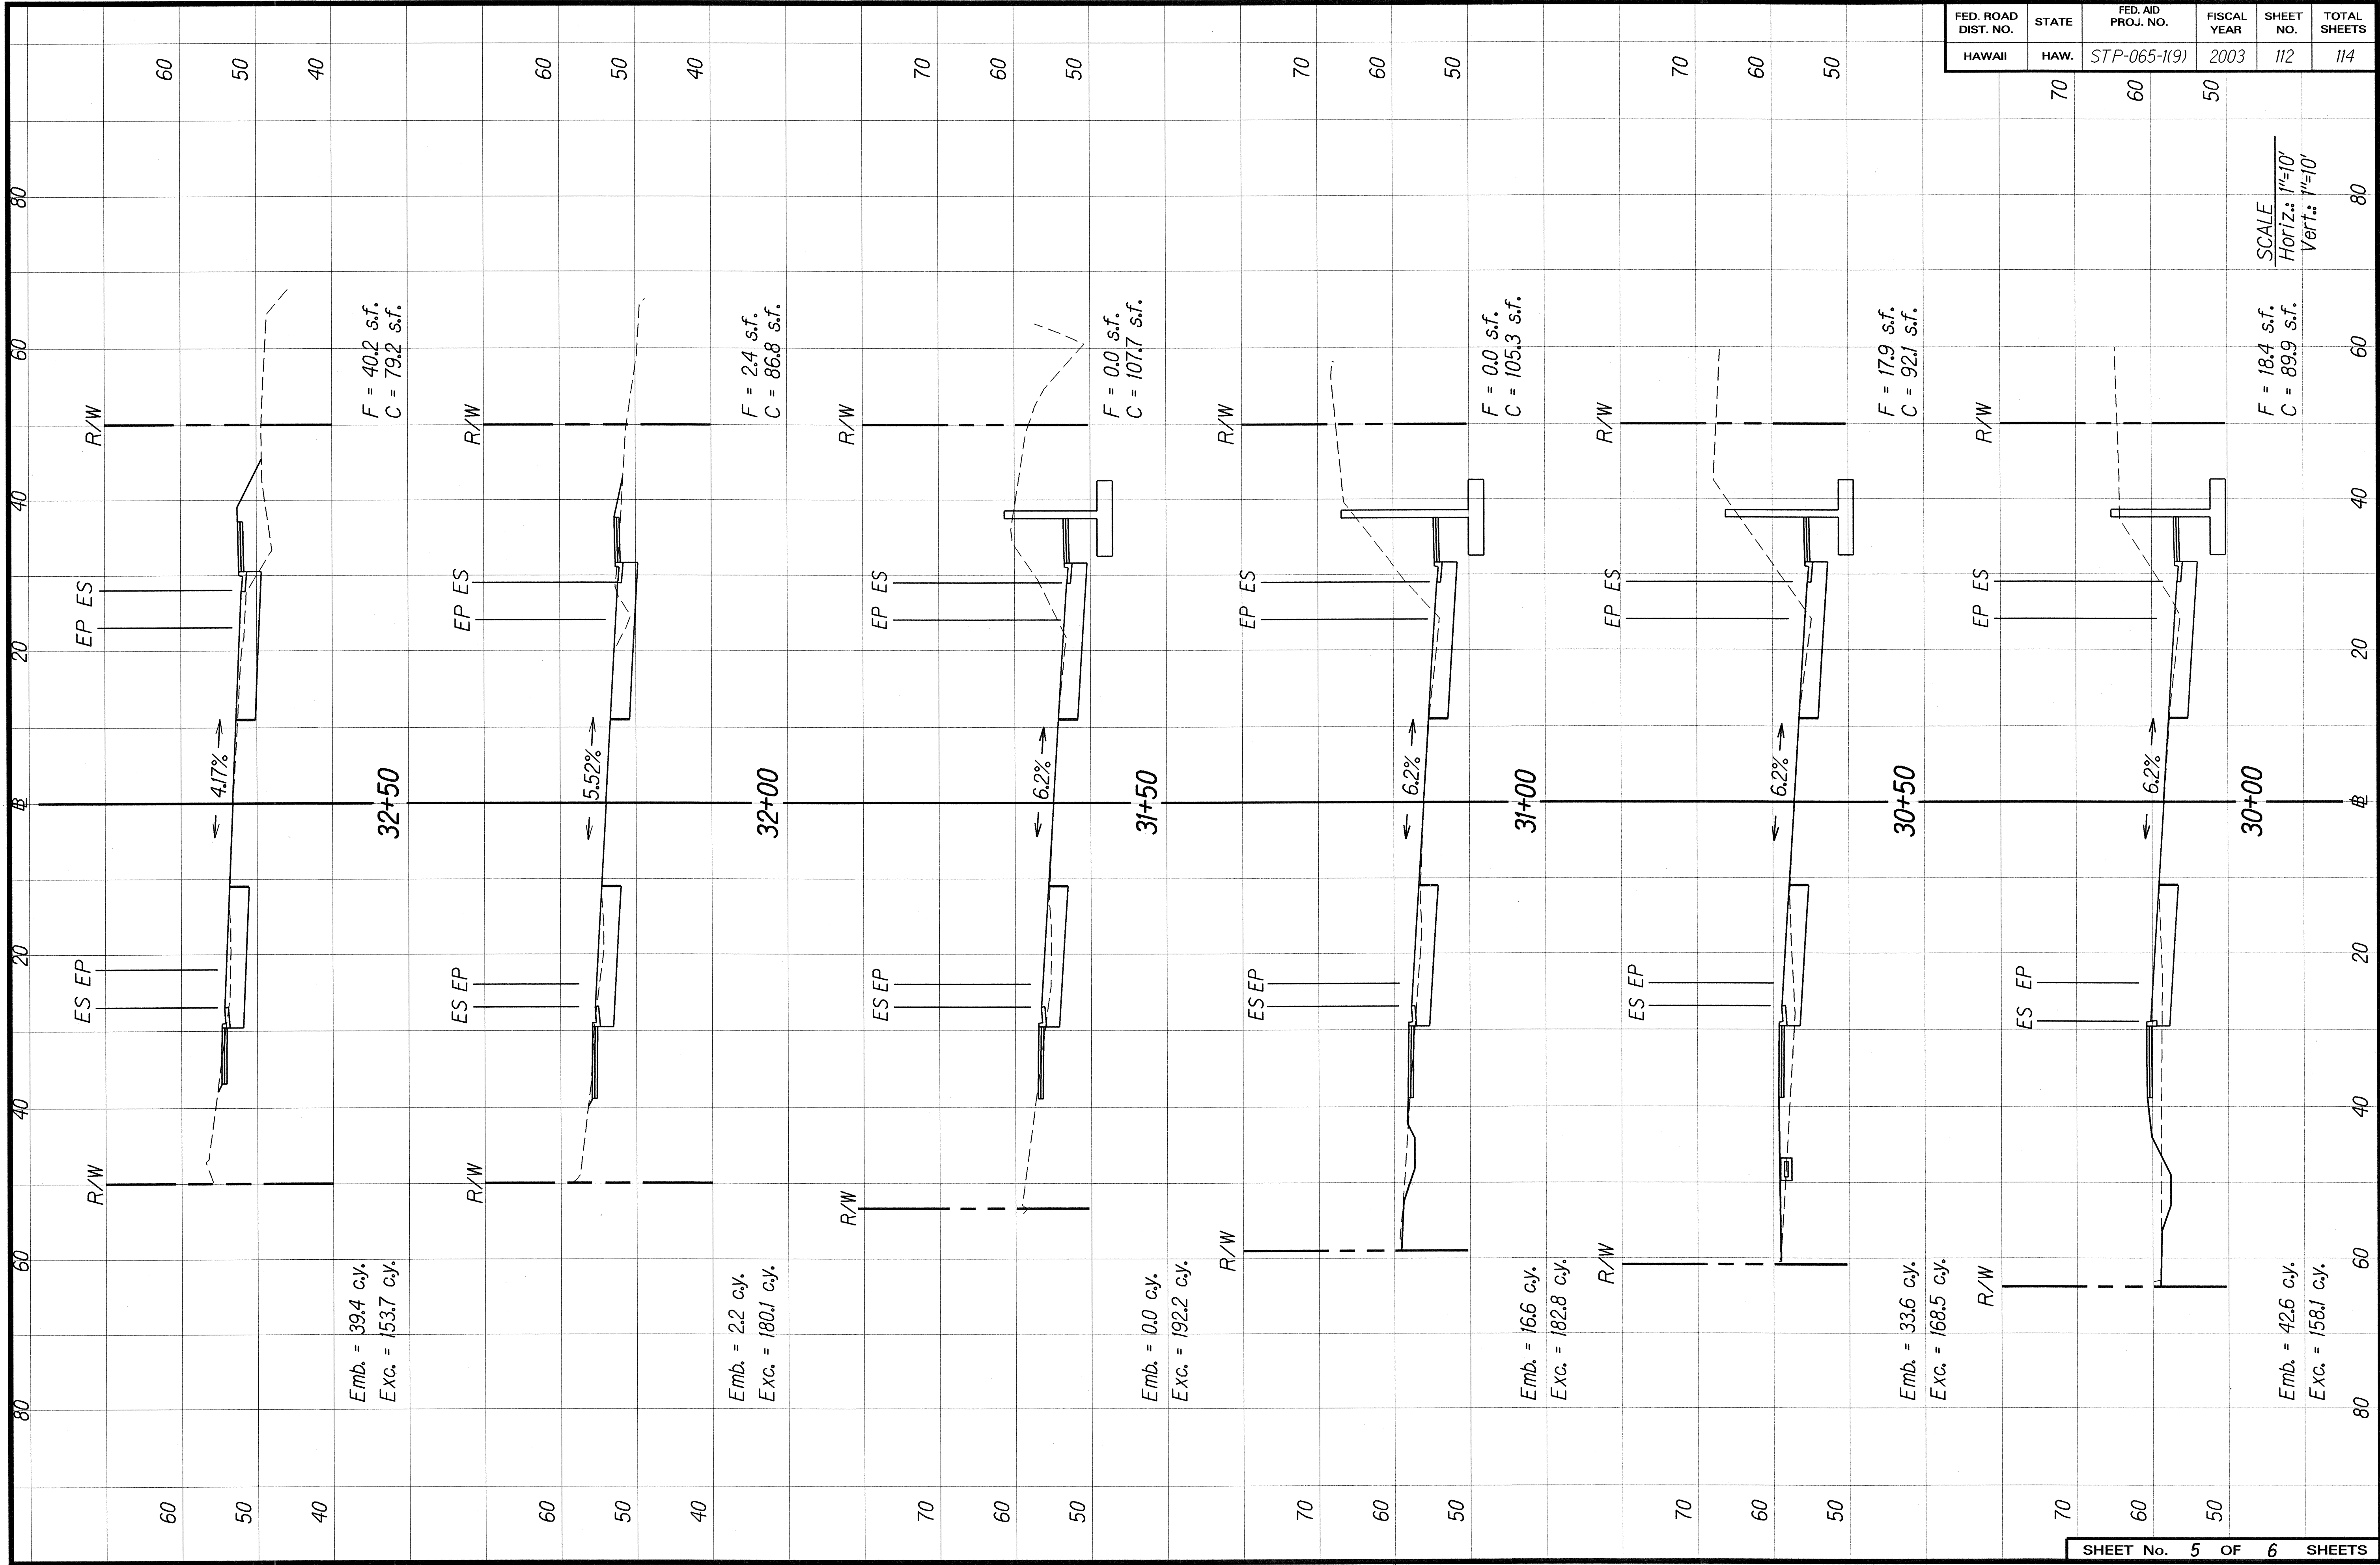

FED. ROAD DIST. NO.	STATE	FED. AID PROJ. NO.	FISCAL YEAR	SHEET NO.	TOTAL SHEETS
HAWAII	HAW.	STP-065-1(9)	2003	112	114

SCALE
 Horiz.: 1"=10'
 Vert.: 1"=10'

FED. ROAD DIST. NO.	STATE	FED. AID PROJ. NO.	FISCAL YEAR	SHEET NO.	TOTAL SHEETS
HAWAII	HAW.	STP-065-1(9)	2003	113	114

