


FED. ROAD DIST. NO.	STATE	FED. AID PROJ. NO.	FISCAL YEAR	SHEET NO.	TOTAL SHEETS
HAWAII	HAW.	65AB-01-04M	2012	46	81

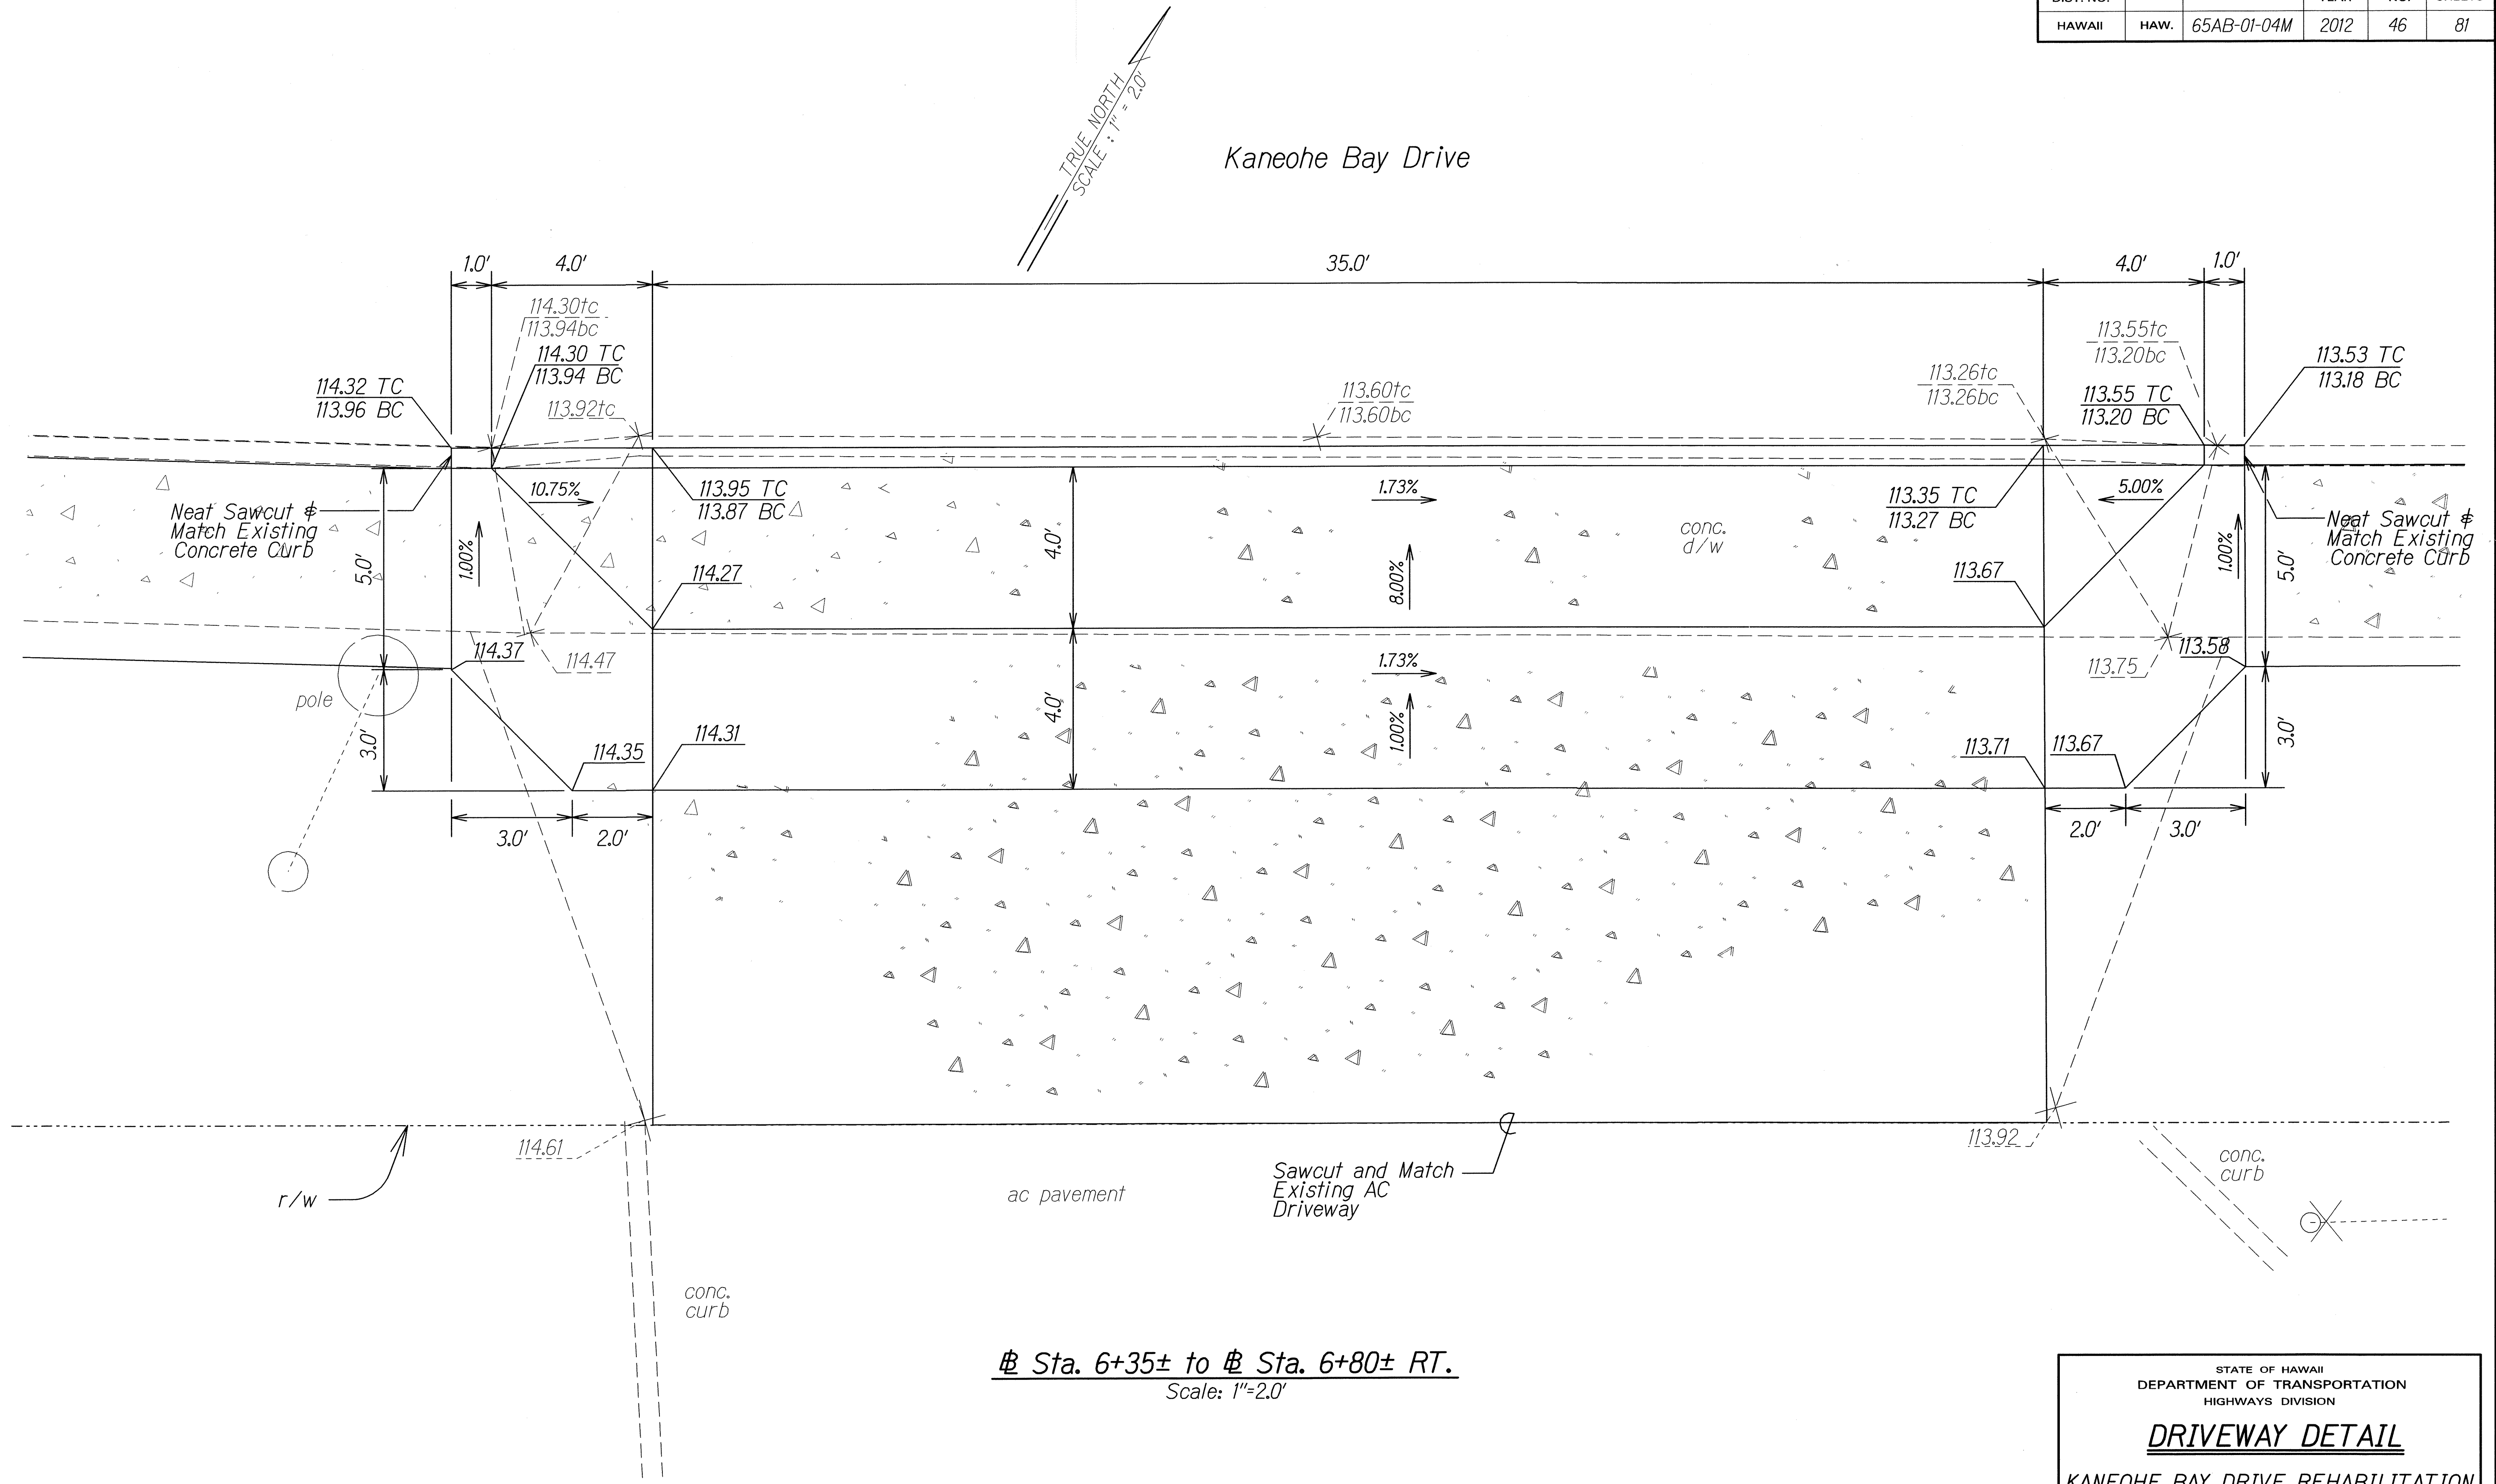

Sta. 6+35± to Sta. 6+80± RT.
Scale: 1"=2.0'

STATE OF HAWAII
DEPARTMENT OF TRANSPORTATION
HIGHWAYS DIVISION

DRIVEWAY DETAIL


KANEOHE BAY DRIVE REHABILITATION
Kamehameha Hwy. to Nanamoana St.
Project No. 65AB-01-04M

Scale: 1" = 2.0' Date: May, 2012

SHEET No. 1 OF 8 SHEETS

SURVEY PLOTTED BY	DATE
DRAWN BY	
TRACED BY	
QUANTITIES BY	
CHECKED BY	
ORIGINAL PLAN	
NOTE BOOK	
N _c	

FED. ROAD DIST. NO.	STATE	FED. AID PROJ. NO.	FISCAL YEAR	SHEET NO.	TOTAL SHEETS
HAWAII	HAW.	65AB-01-04M	2012	47	81

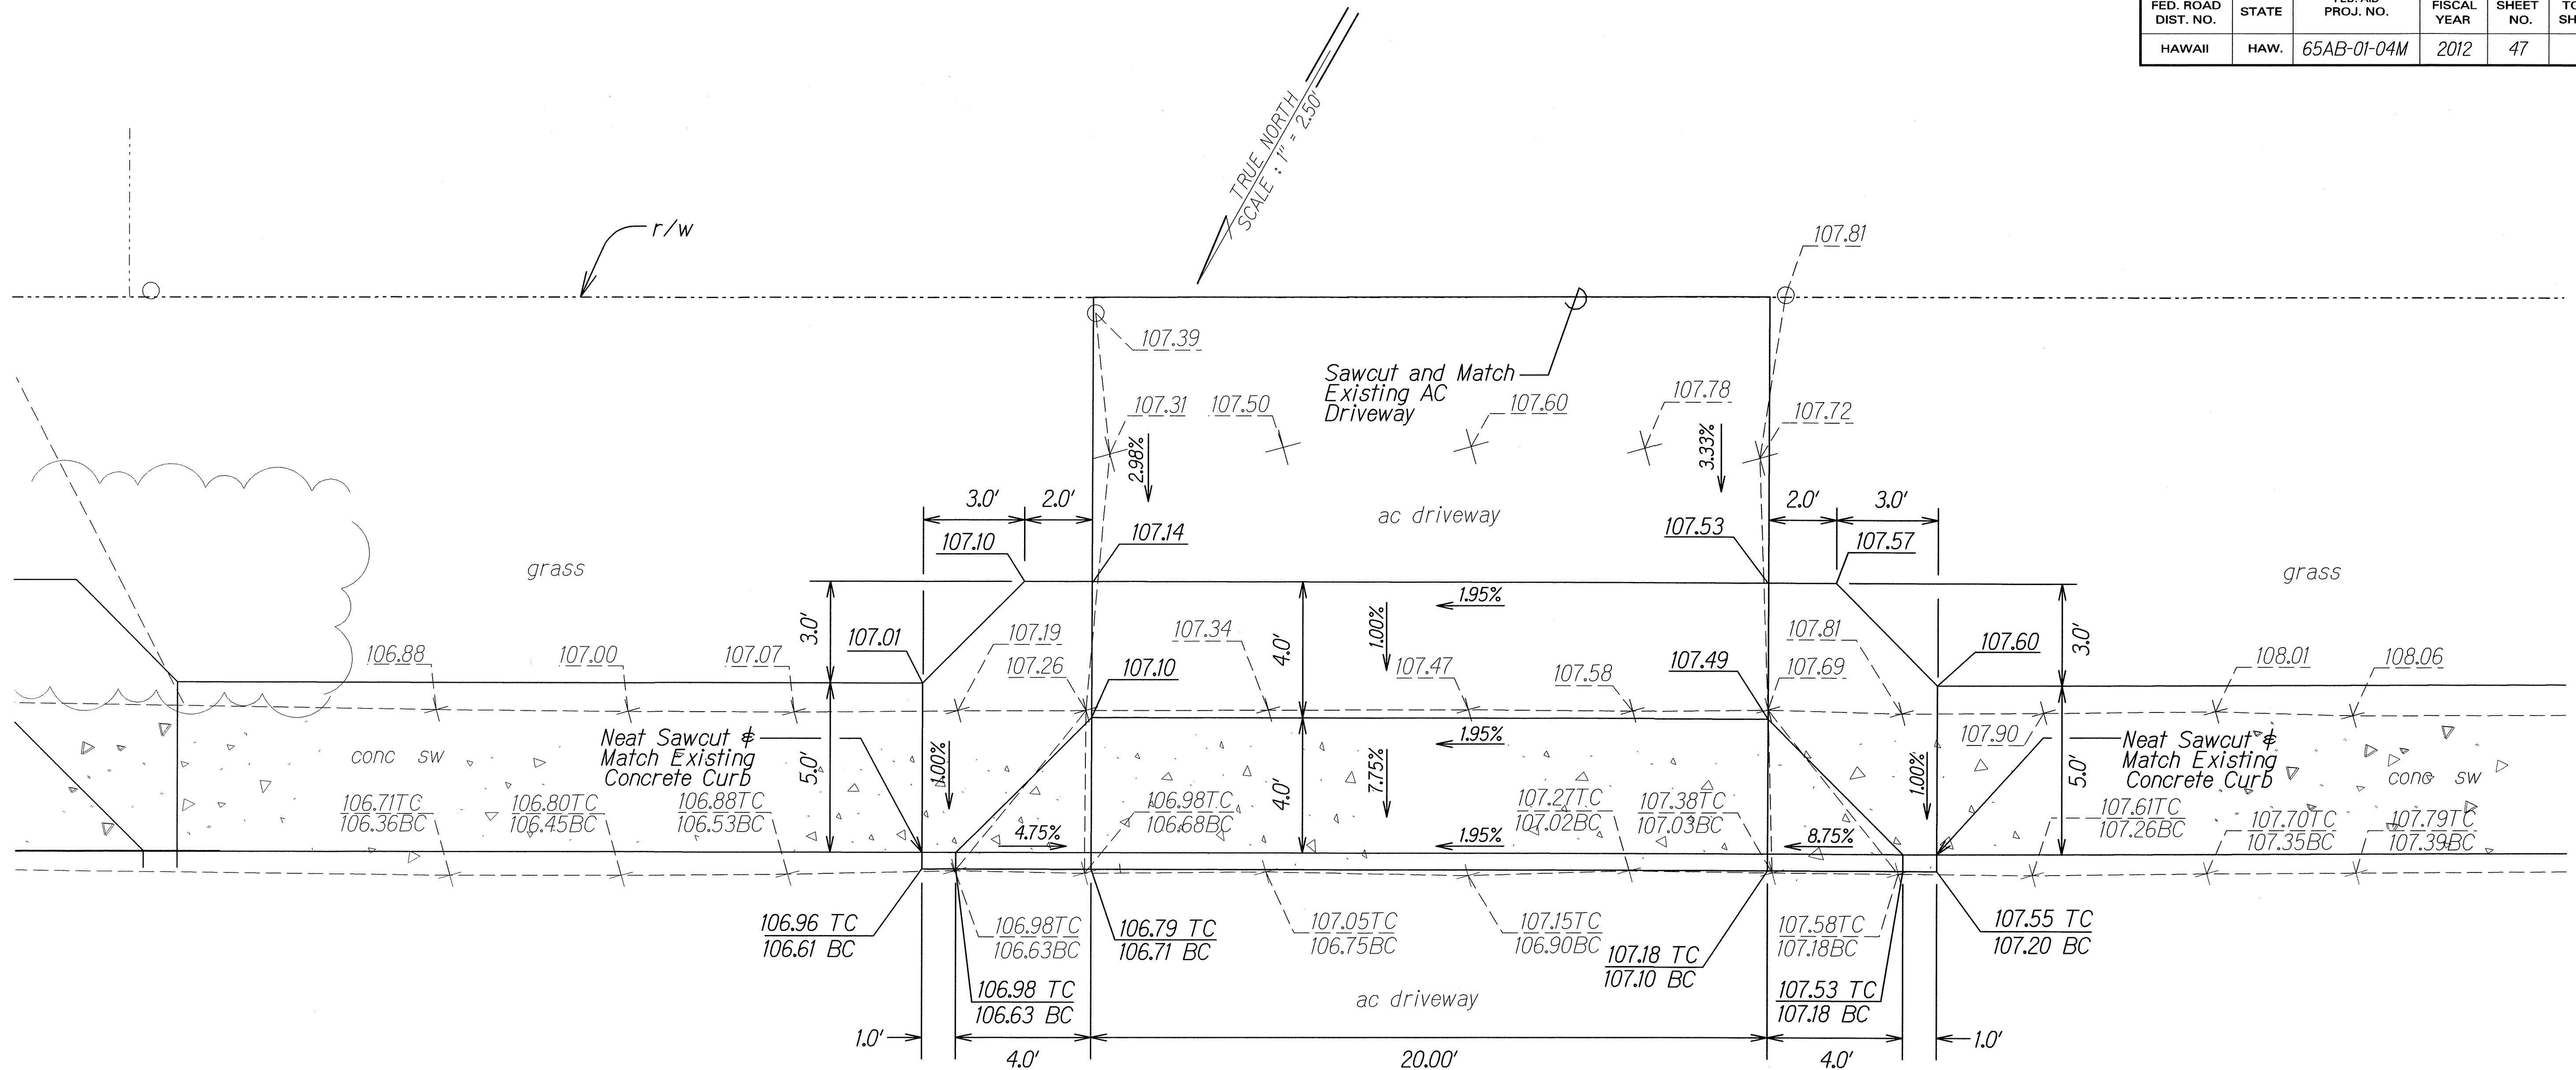

Kaneohe Bay Drive

Sta. 10+00± to Sta. 10+32± RT.
Scale: 1"=2.50'

ORIGINAL PLAN	DATE
DESIGNED BY	
TRACED BY	
DESIGNED BY	
QUANTITIES BY	
CHECKED BY	
N.	

STATE OF HAWAII
DEPARTMENT OF TRANSPORTATION
HIGHWAYS DIVISION


DRIVEWAY DETAIL

KANEOHE BAY DRIVE REHABILITATION
Kamehameha Hwy. to Nanamoana St.
Project No. 65AB-01-04M

Scale: 1" = 2.50' Date: May, 2012

SHEET No. 2 OF 8 SHEETS

FED. ROAD DIST. NO.	STATE	FED. AID PROJ. NO.	FISCAL YEAR	SHEET NO.	TOTAL SHEETS
HAWAII	HAW.	65AB-01-04M	2012	49	81

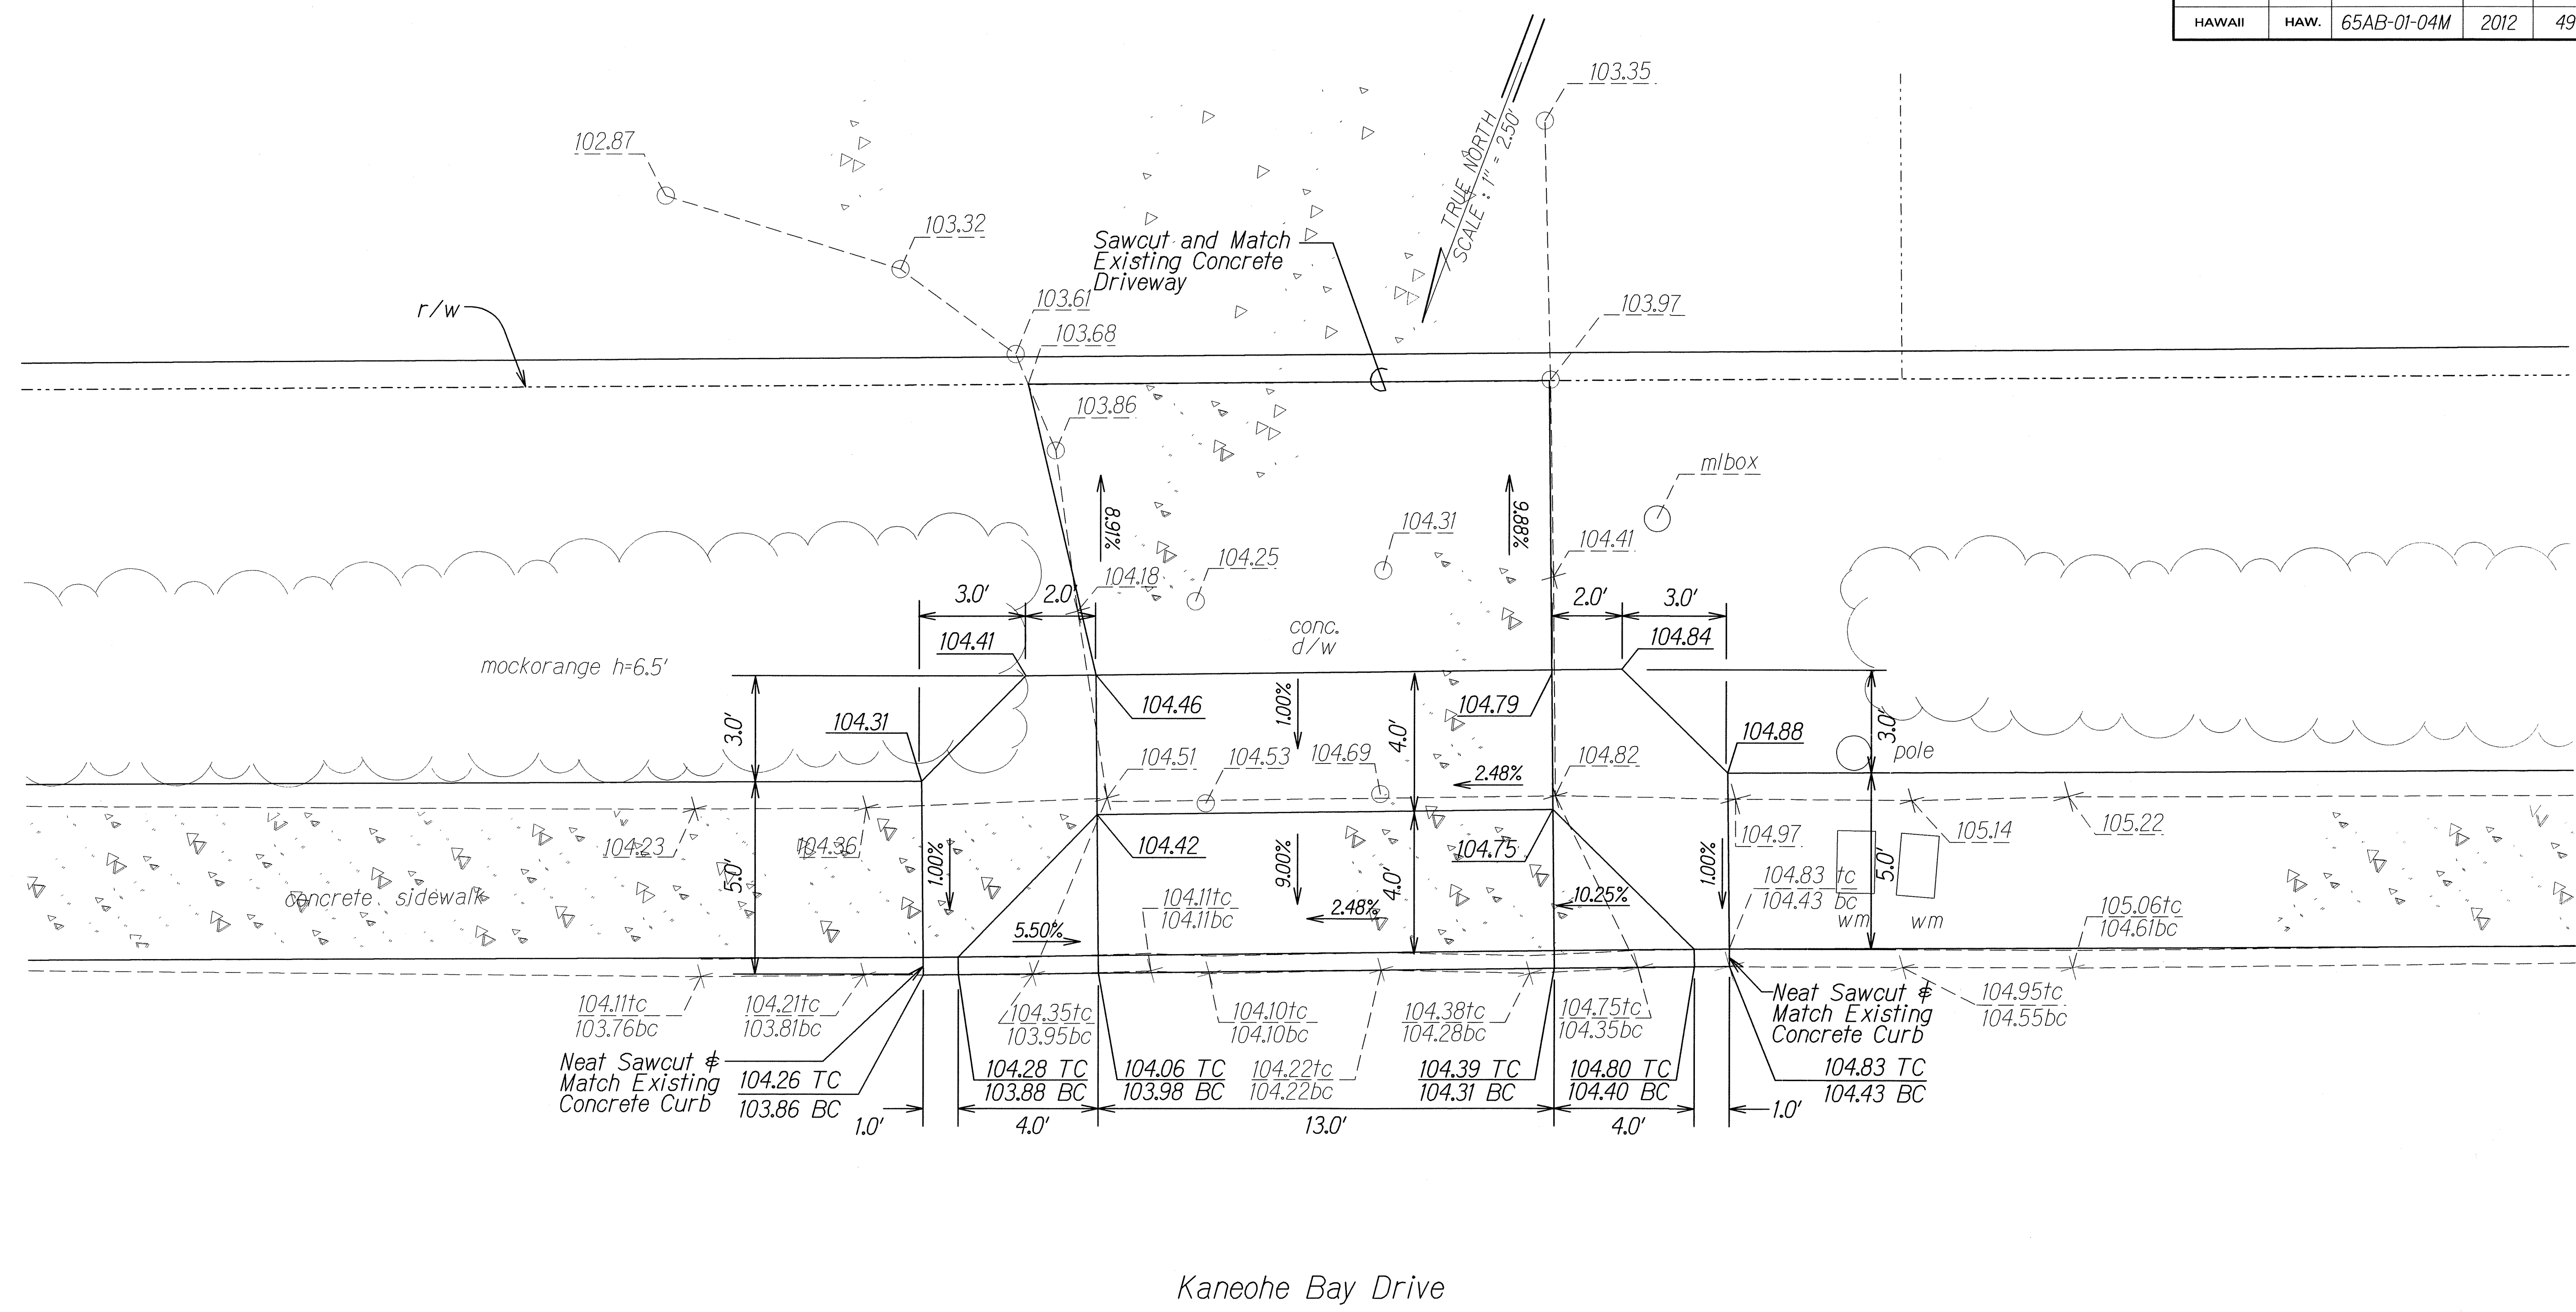

Kaneohe Bay Drive

Sta. 11+32± to Sta. 11+55± RT.
Scale: 1"=2.50'

STATE OF HAWAII
DEPARTMENT OF TRANSPORTATION
HIGHWAYS DIVISION

DRIVEWAY DETAIL


Kaneohe Bay Drive Rehabilitation
Kamehameha Hwy. to Nanamoana St.
Project No. 65AB-01-04M

Scale: 1" = 2.50' Date: May, 2012


SHEET No. 4 OF 8 SHEETS

SURVEY PLOTTED BY	DATE
DRAWN BY	
DESIGNED BY	
QUANTITIES BY	
CHECKED BY	
ORIGINAL PLAN	
NOTE BOOK	
No.	

FED. ROAD DIST. NO.	STATE	PROJ. NO.	FISCAL YEAR	SHEET NO.	TOTAL SHEETS
HAWAII	HAW.	65AB-01-04M	2012	50	81

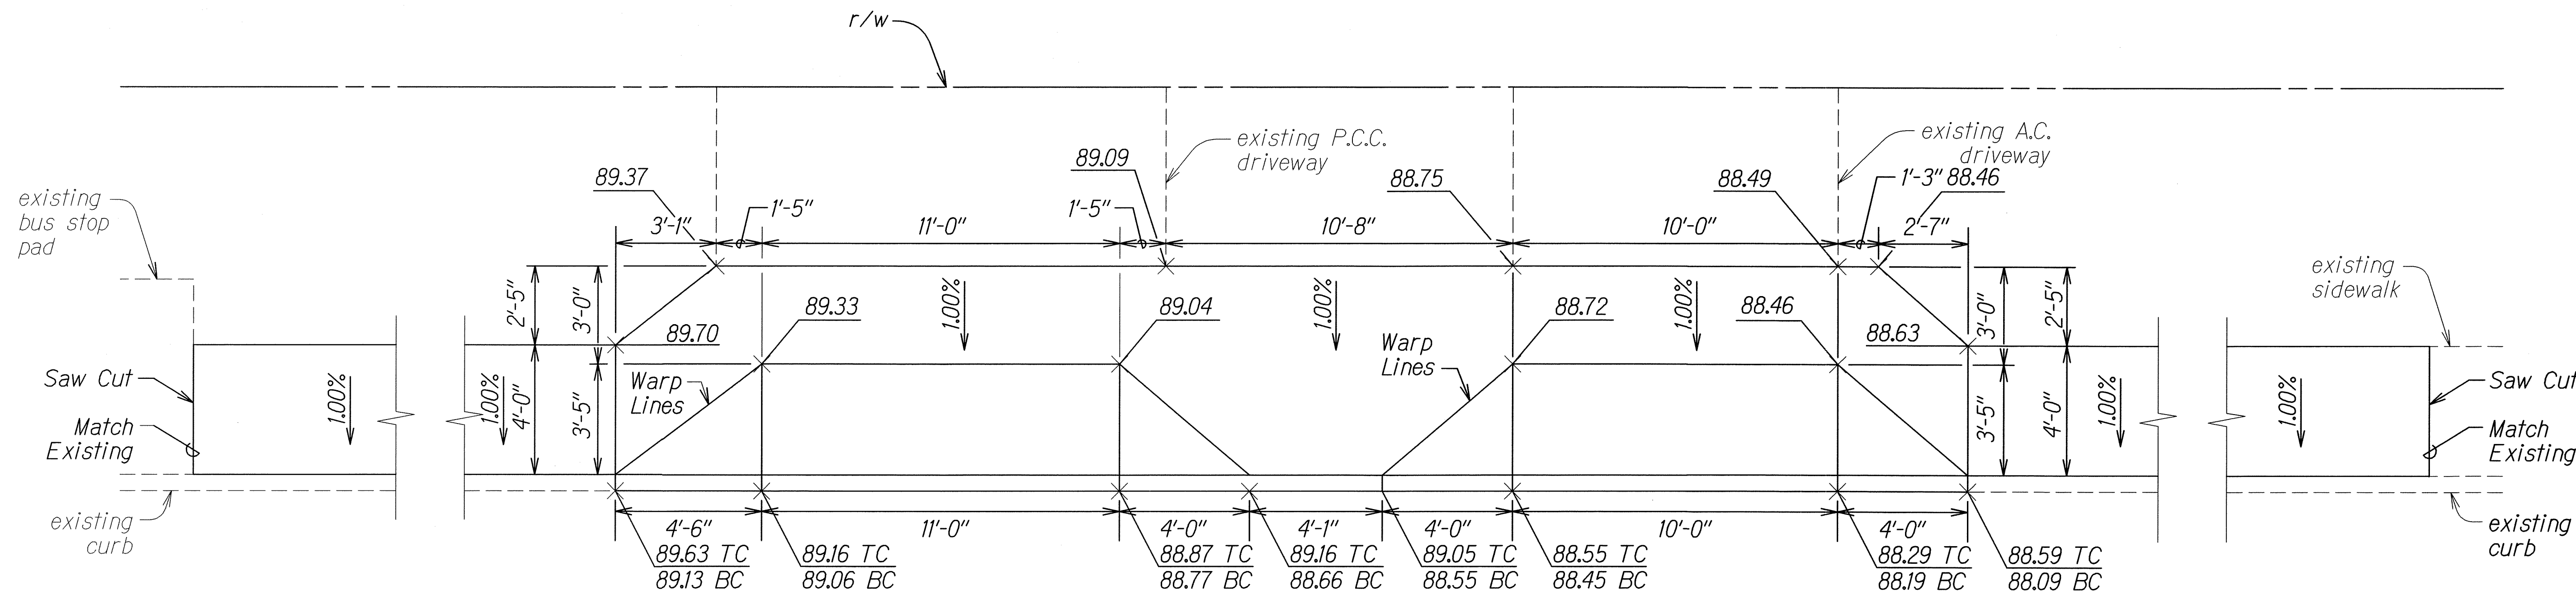

DRIVEWAYS & SIDEWALKS
± STA. 17+12± TO ± STA. 18+63± LT.
Scale: 3/8" = 1'

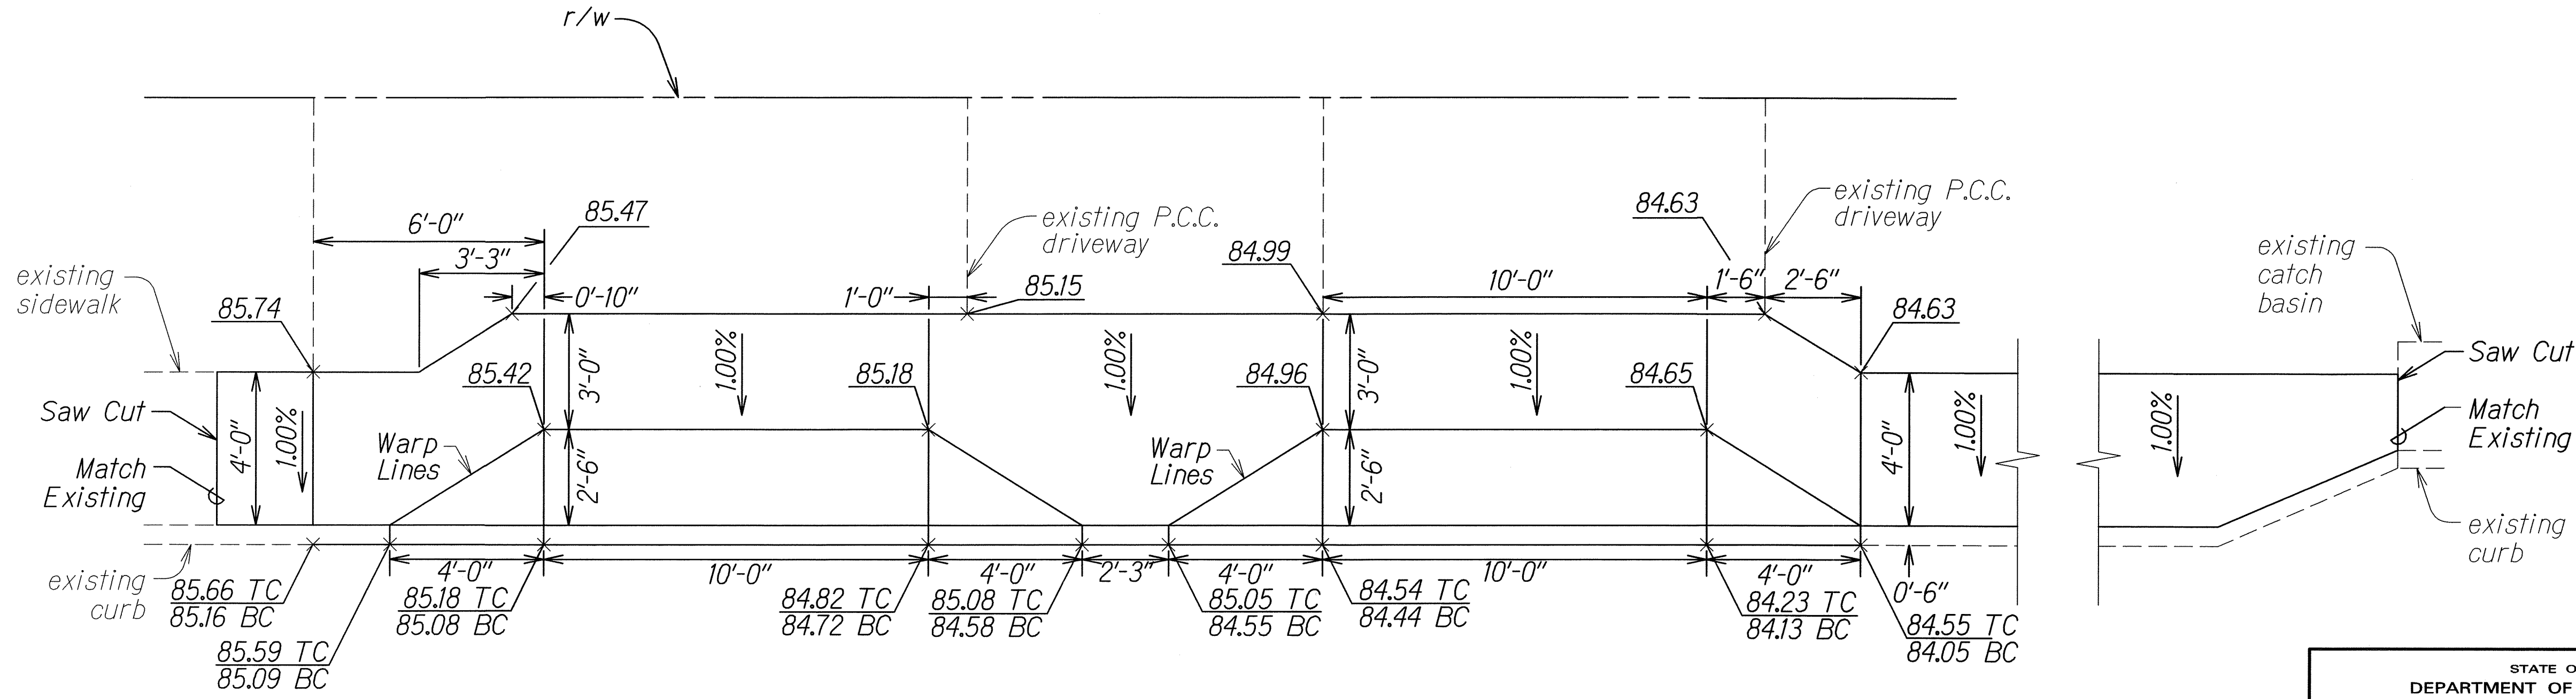

DRIVEWAYS & SIDEWALKS
± STA. 19+00± TO ± STA. 19+75± LT.
Scale: 3/8" = 1'

STATE OF HAWAII
DEPARTMENT OF TRANSPORTATION
HIGHWAYS DIVISION

DRIVEWAY DETAIL


KANEHOE BAY DRIVE REHABILITATION
Kamehameha Hwy. to Nanamoana St.
Project No. 65AB-01-04M

Scale: 3/8"=1' Date: May, 2012

SHEET No. 5 OF 8 SHEETS

ORIGINAL PLAN	SURVEY PLOTTED BY	DATE
NOTE BOOK	DESIGNED BY	
QUANTITIES BY	CHECKED BY	

FED. ROAD DIST. NO.	STATE	FED. AID PROJ. NO.	FISCAL YEAR	SHEET NO.	TOTAL SHEETS
HAWAII	HAW.	65AB-01-04M	2012	51	81

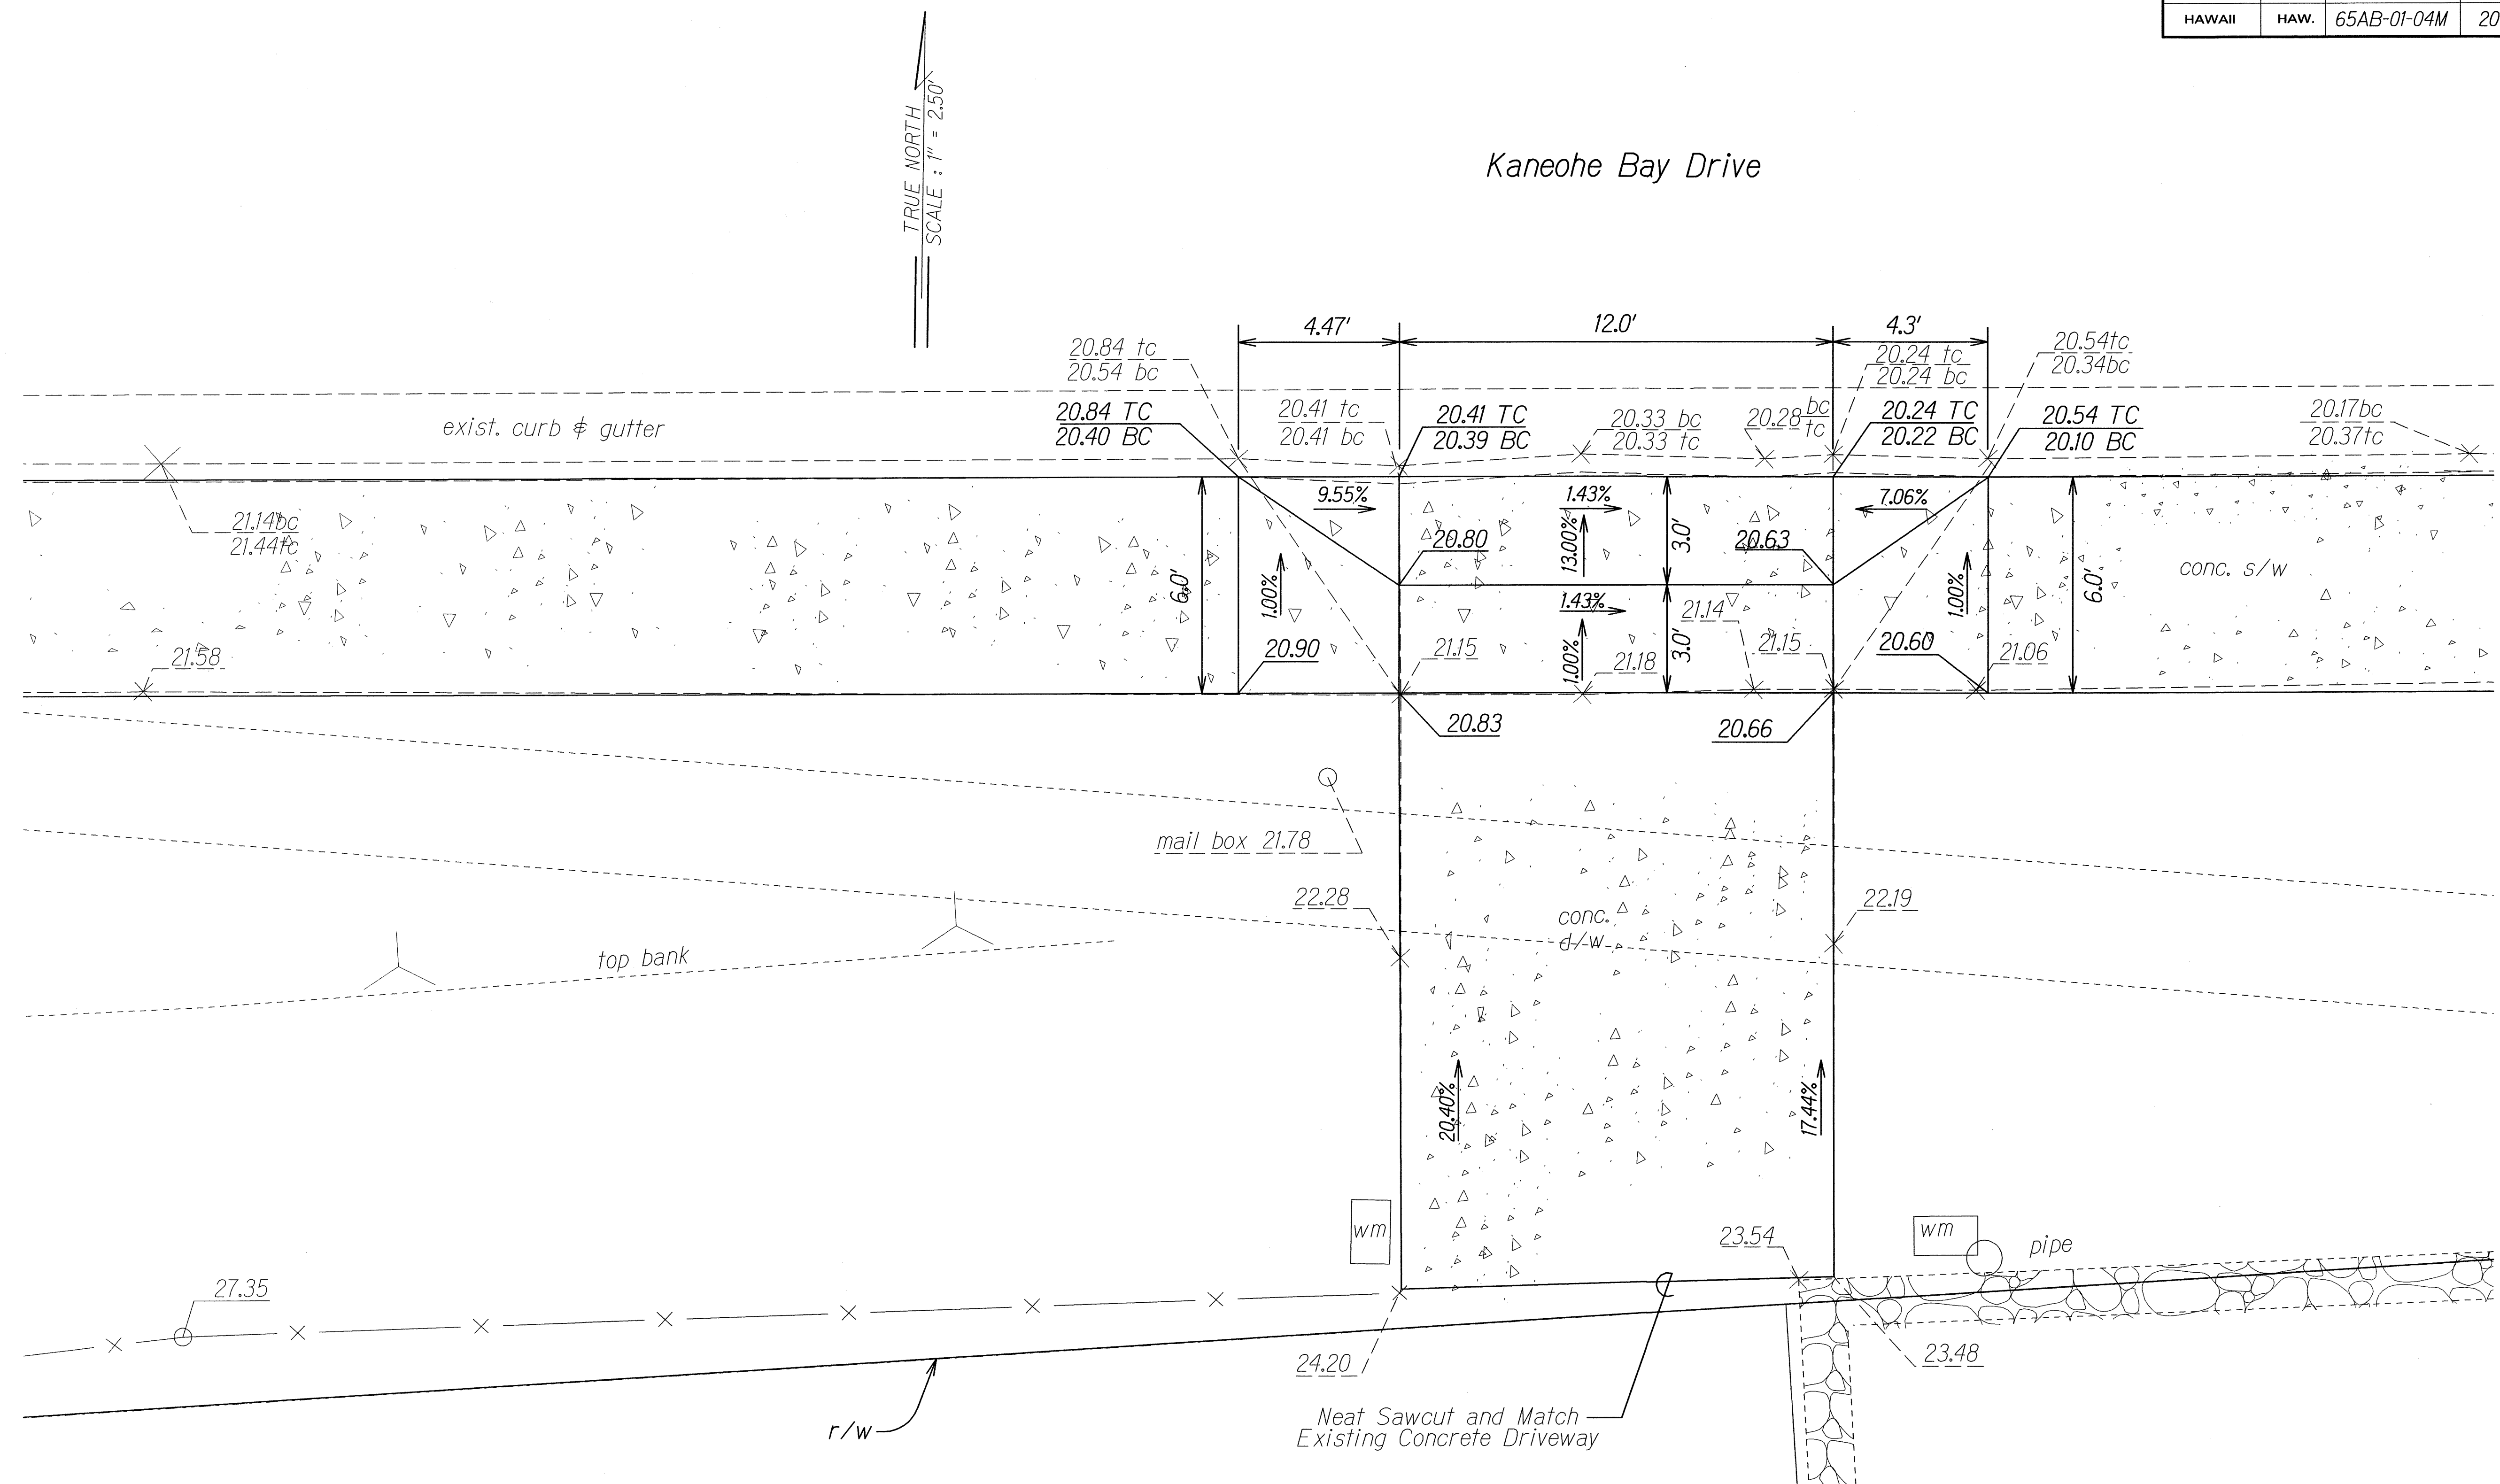


Sta. 91+80± to Sta. 92+00± RT.
Scale: 1"=2.50'

STATE OF HAWAII
DEPARTMENT OF TRANSPORTATION
HIGHWAYS DIVISION
DRIVEWAY DETAIL
Kaneohe Bay Drive Rehabilitation
Kamehameha Hwy. to Nanamoana St.
Project No. 65AB-01-04M
Scale: 1" = 2.50' Date: May, 2012
SHEET No. 6 OF 8 SHEETS

SURVEY PLOTTED BY	DATE
DESIGNED BY	
QUANTITIES BY	
CHECKED BY	
ORIGINAL PLAN	
NOTE BOOK	
No.	

FED. ROAD DIST. NO.	STATE	FED. AID PROJ. NO.	FISCAL YEAR	SHEET NO.	TOTAL SHEETS
HAWAII	HAW.	65AB-01-04M	2012	53	81

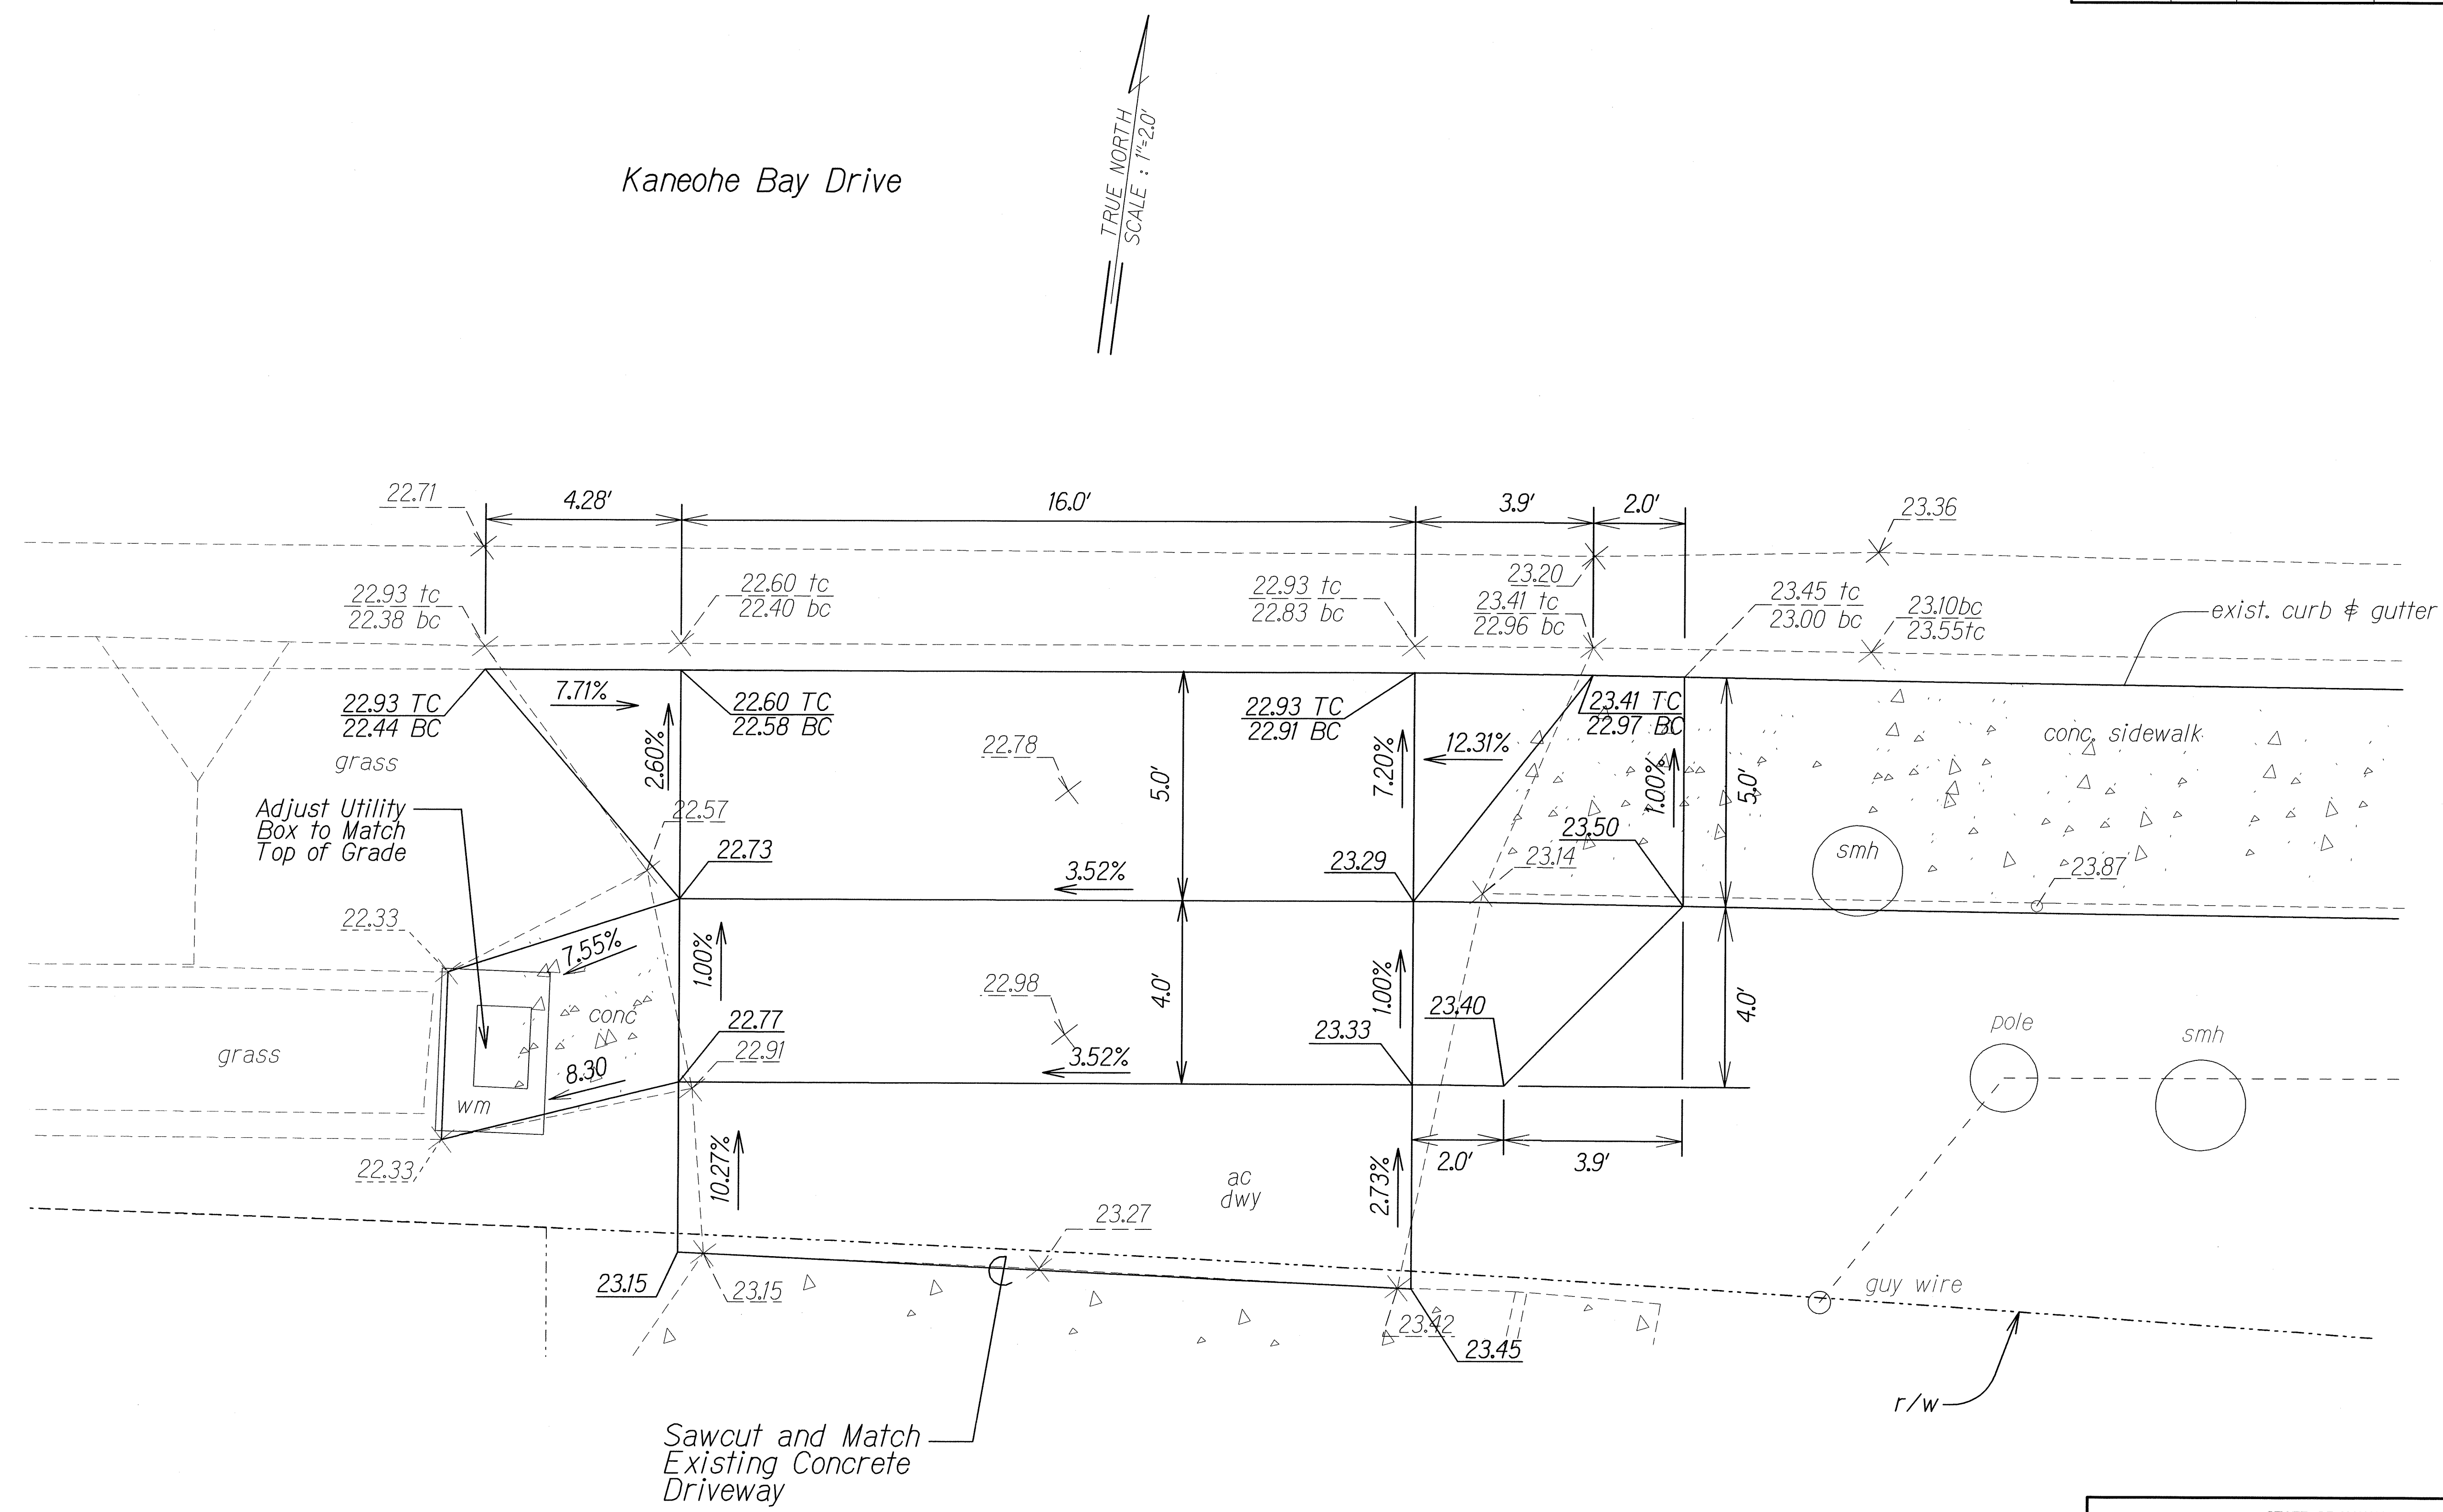

± STA. 0+40± to ± STA. 0+66± RT.
Scale: 1"=2.0'

STATE OF HAWAII
DEPARTMENT OF TRANSPORTATION
HIGHWAYS DIVISION

DRIVEWAY DETAIL
Kaneohe Bay Drive Rehabilitation
Kamehameha Hwy. to Nanamoana St.
Project No. 65AB-01-04M
Scale: 1"=2.0' Date: May, 2012
SHEET No. 8 OF 8 SHEETS

DESIGNED BY	DATE
TRACED BY	
NOTED BY	
CHECKED BY	