



FED. ROAD DIST. NO.	STATE	FED. AID PROJ. NO.	FISCAL YEAR	SHEET NO.	TOTAL SHEETS
HAWAII	HAW.	S-00600(7)	1966	2	7

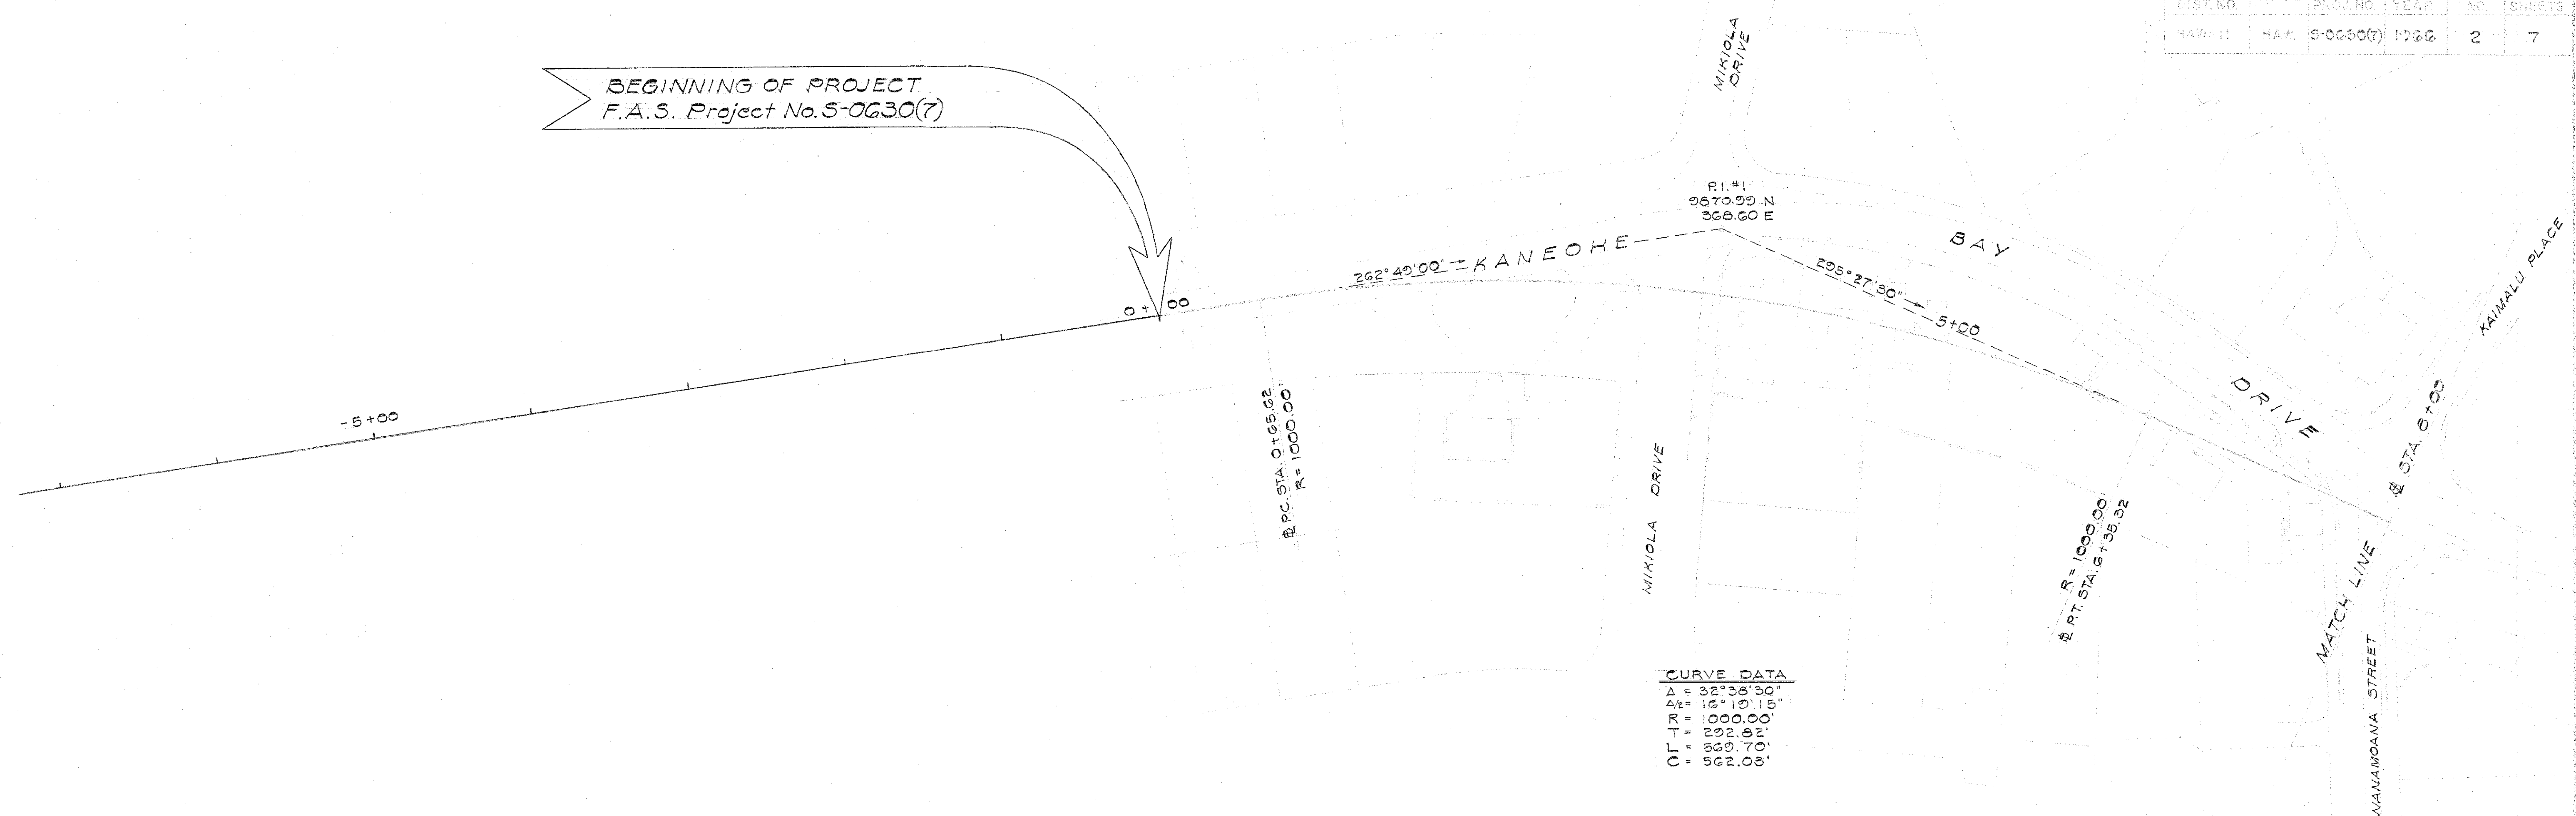


FED. ROAD DIST. NO.	STATE	FED. AID PROJ. NO.	FISCAL YEAR	SHEET NO.	TOTAL SHEETS
HAWAII	HAW.	5-06300	1966	3	7

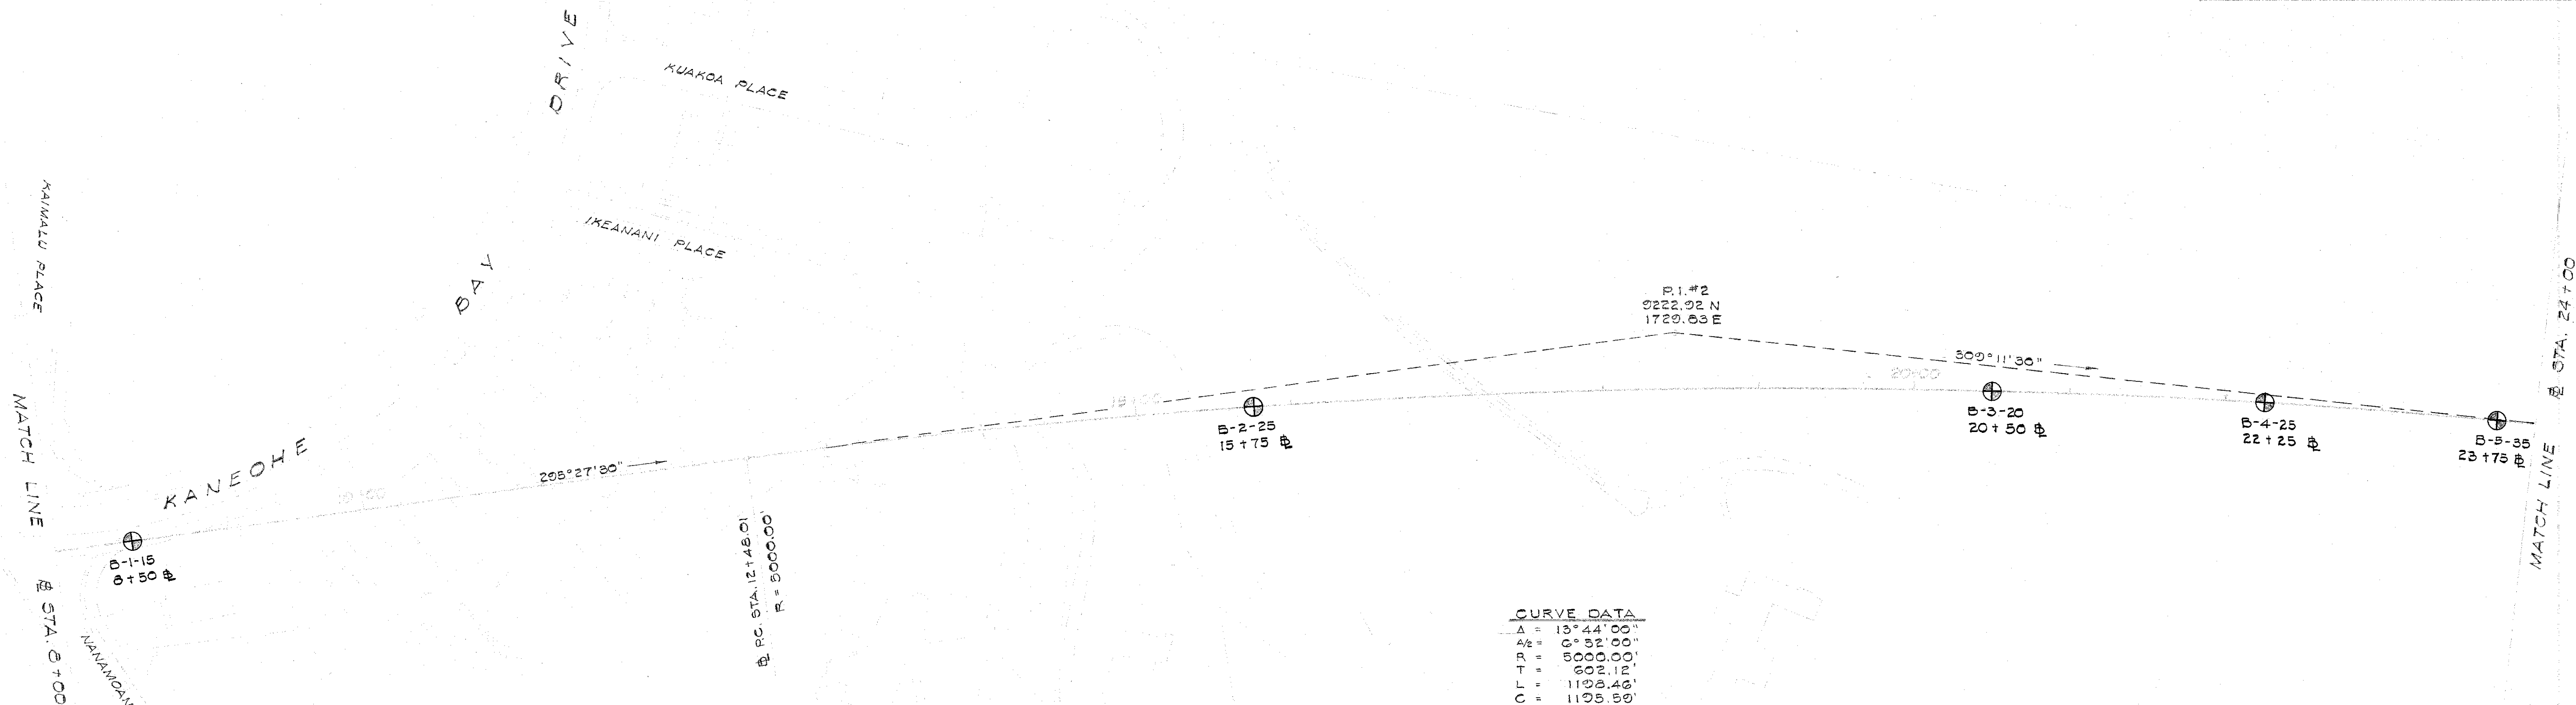


CURVE DATA

$\Delta = 13^{\circ}44'00''$
 $A_1 = 6^{\circ}52'00''$
 $P.I. = 5000.00$
 $T = 602.12$
 $L = 1102.46$
 $C = 1105.50$

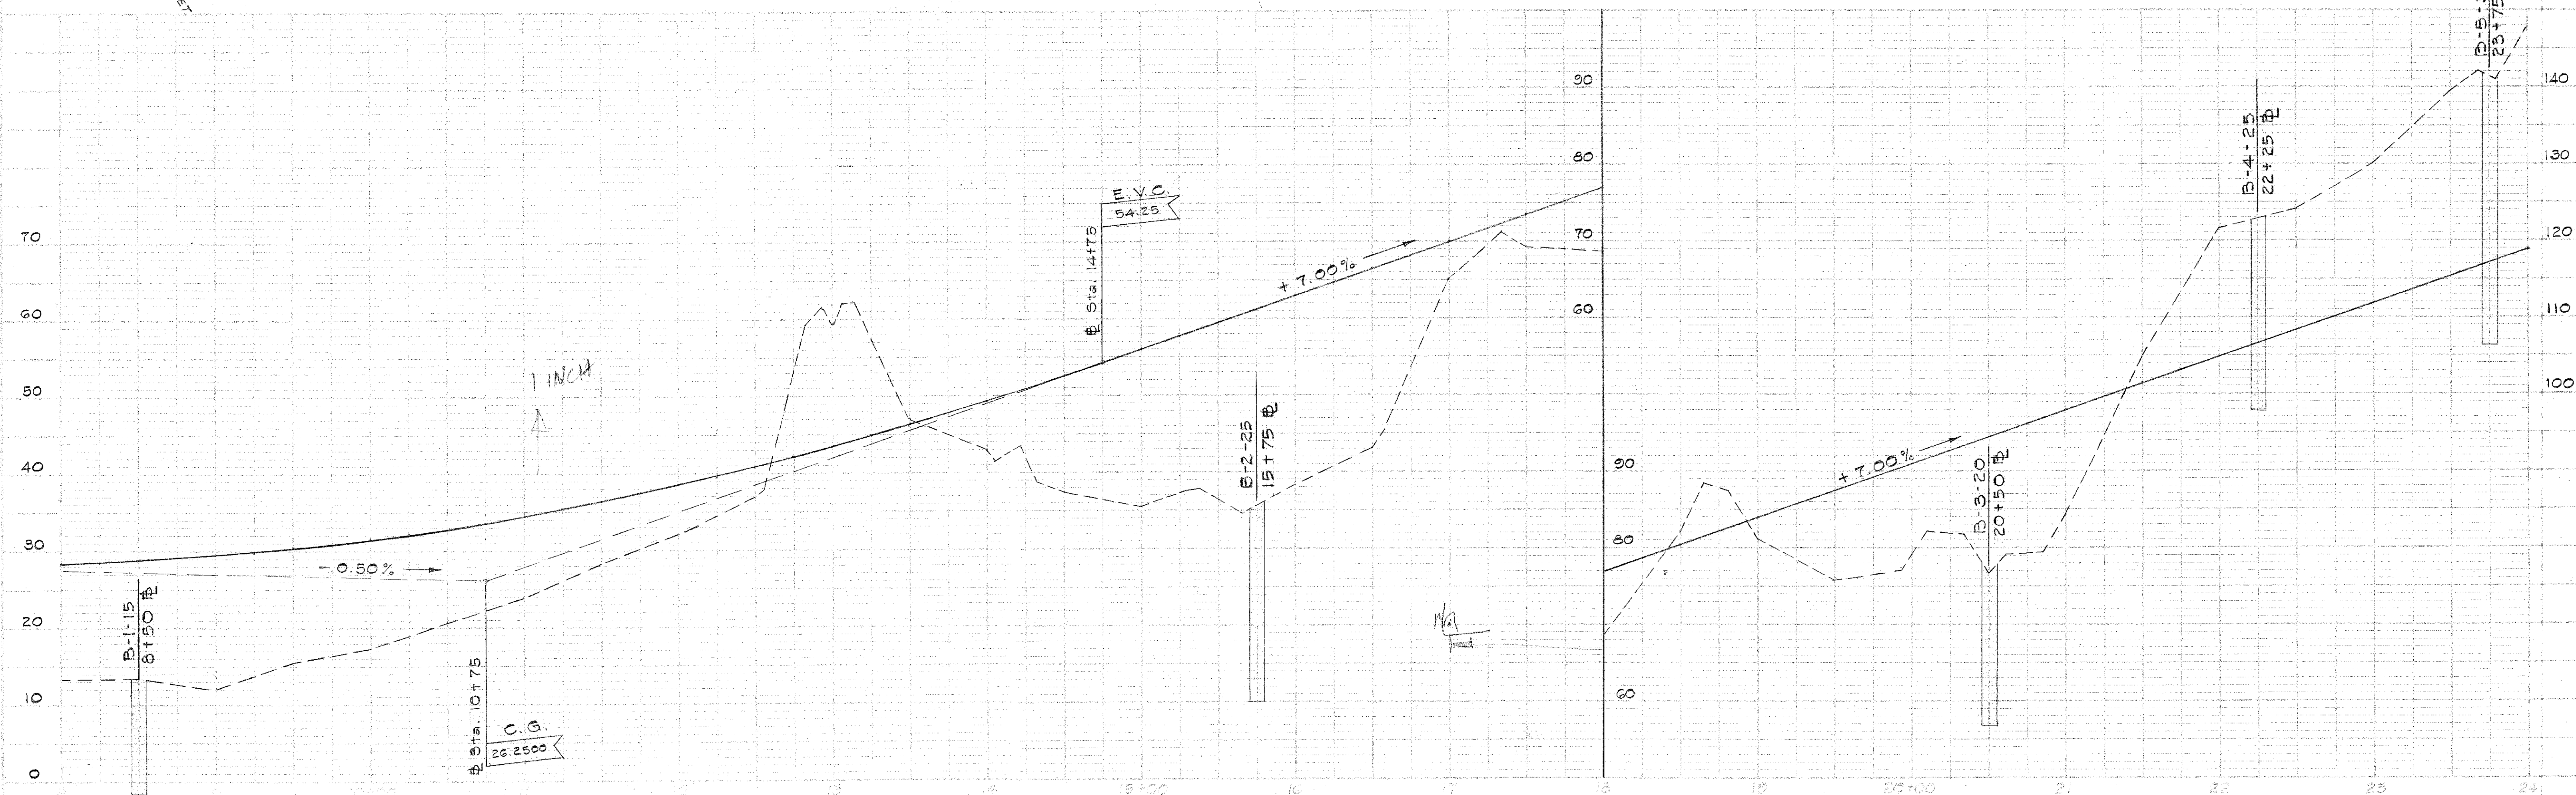



FED. ROAD DIST. NO.	STATE	FED. AID PROJ. NO.	FISCAL YEAR	SHEET NO.	TOTAL SHEETS
HAWAII	HAW	S-0630(7)	1966	4	7

CURVE DATA
 $\Delta = 30^\circ 30' 30''$
 $\Delta/2 = 15^\circ 15' 15''$
 $R = 1200.00'$
 $T = 327.25'$
 $L = 638.96'$
 $C = 631.44'$

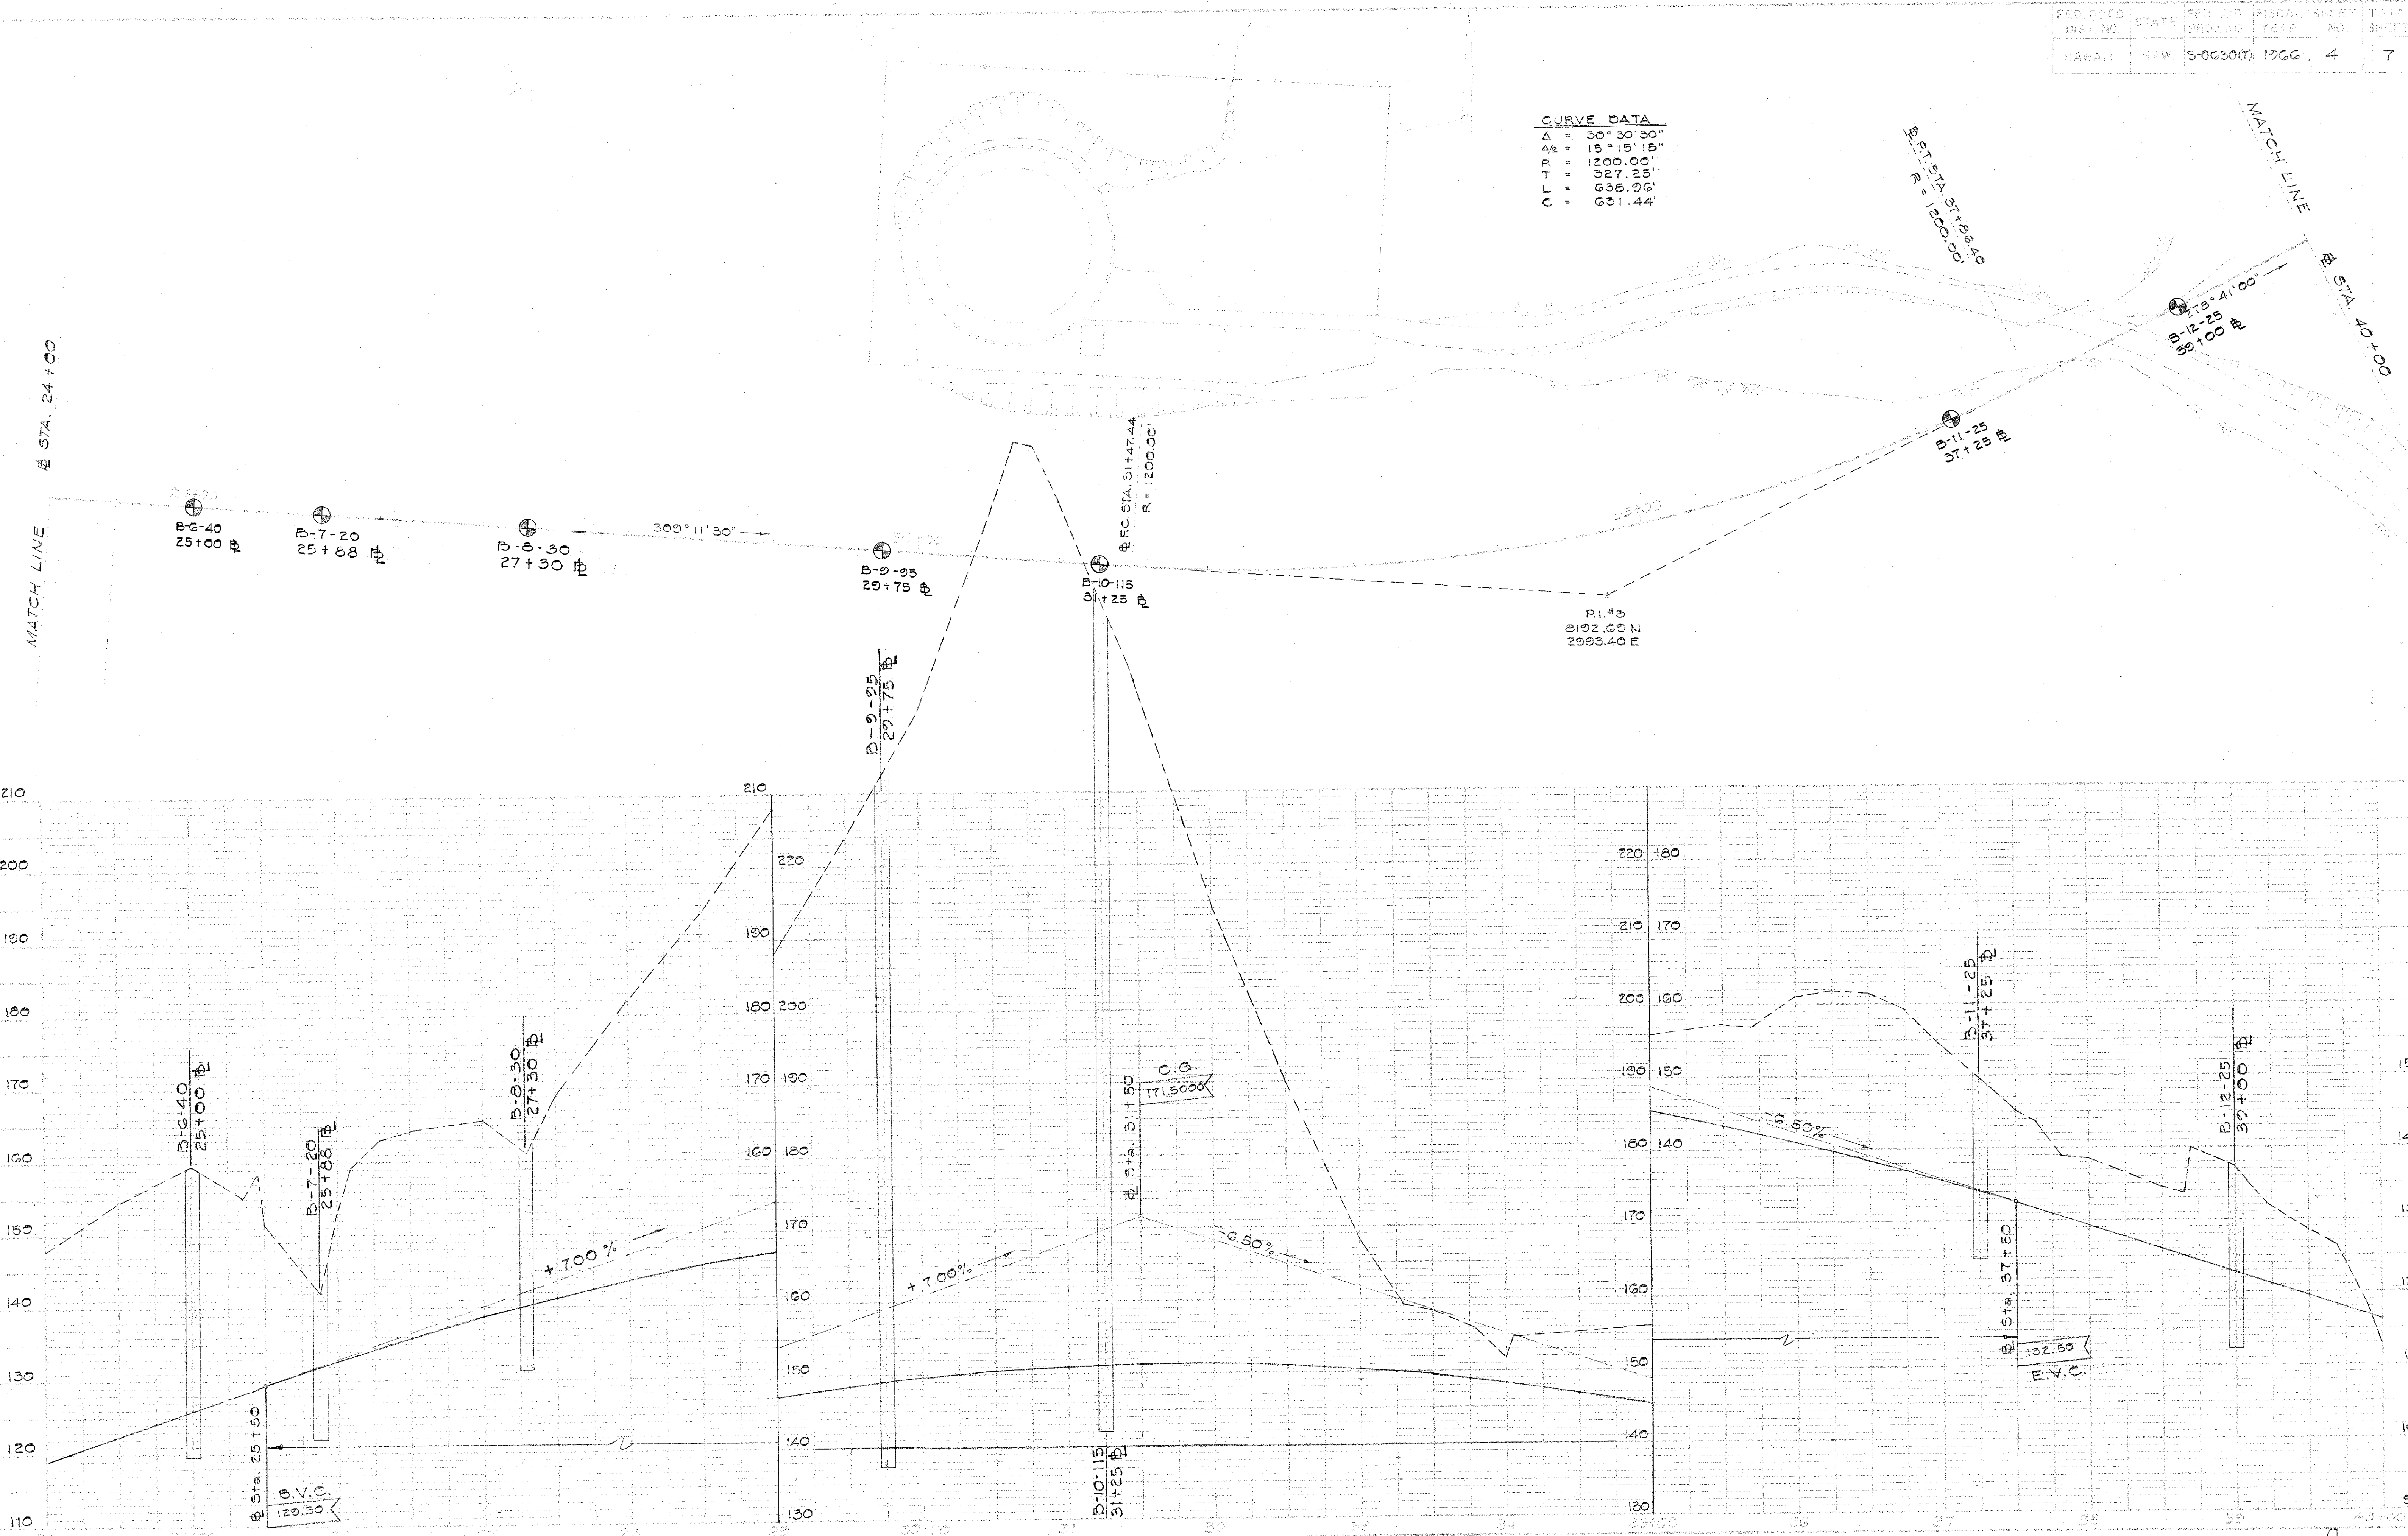

FED. ROAD DIST. NO.	STATE	FED. AID PROJ. NO.	FISCAL YEAR	SHEET NO.	TOTAL SHEETS
HAWAII	HAW.	S-0690(7)	1966	5	7

CURVE DATA	
Δ	31° 41' 00"
$\frac{\Delta}{2}$	15° 50' 30"
L	1800.00'
E	510.00'
M	989.36'
P	982.73'

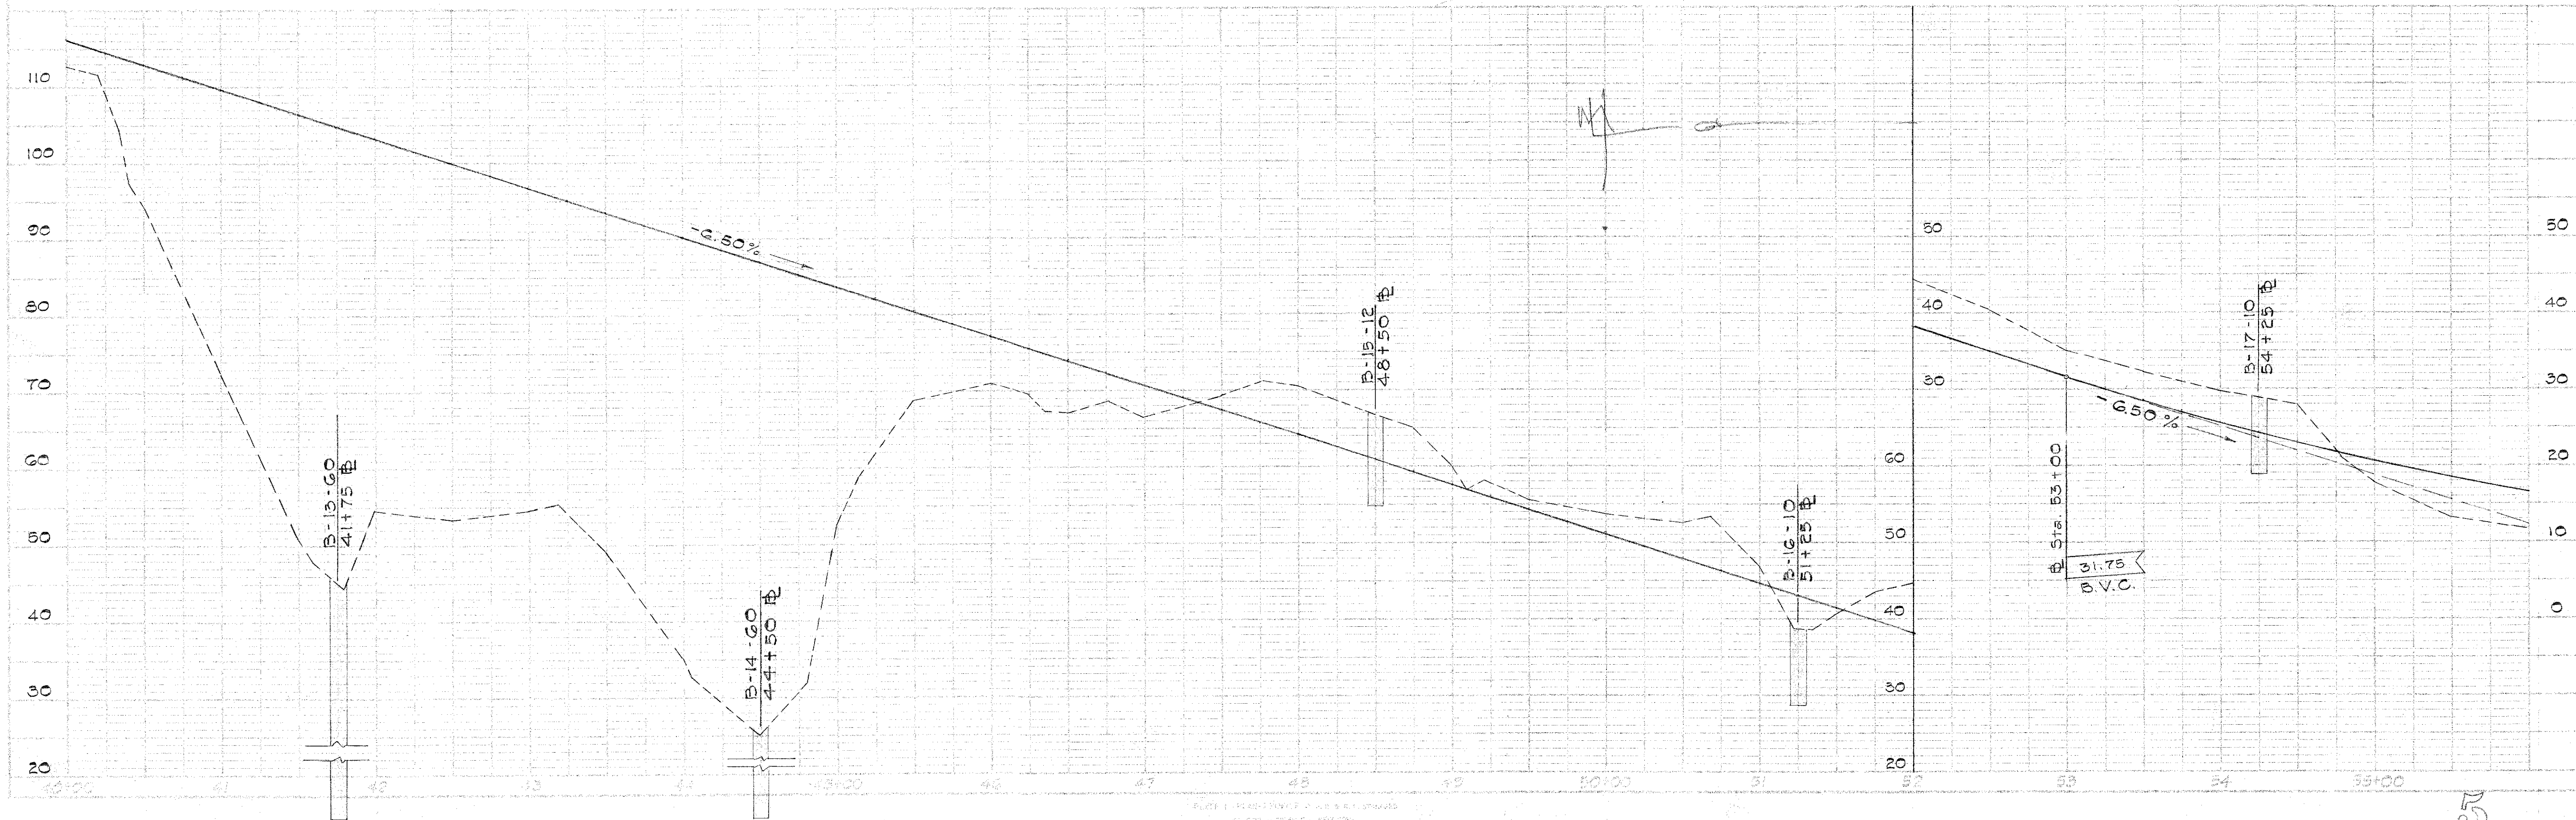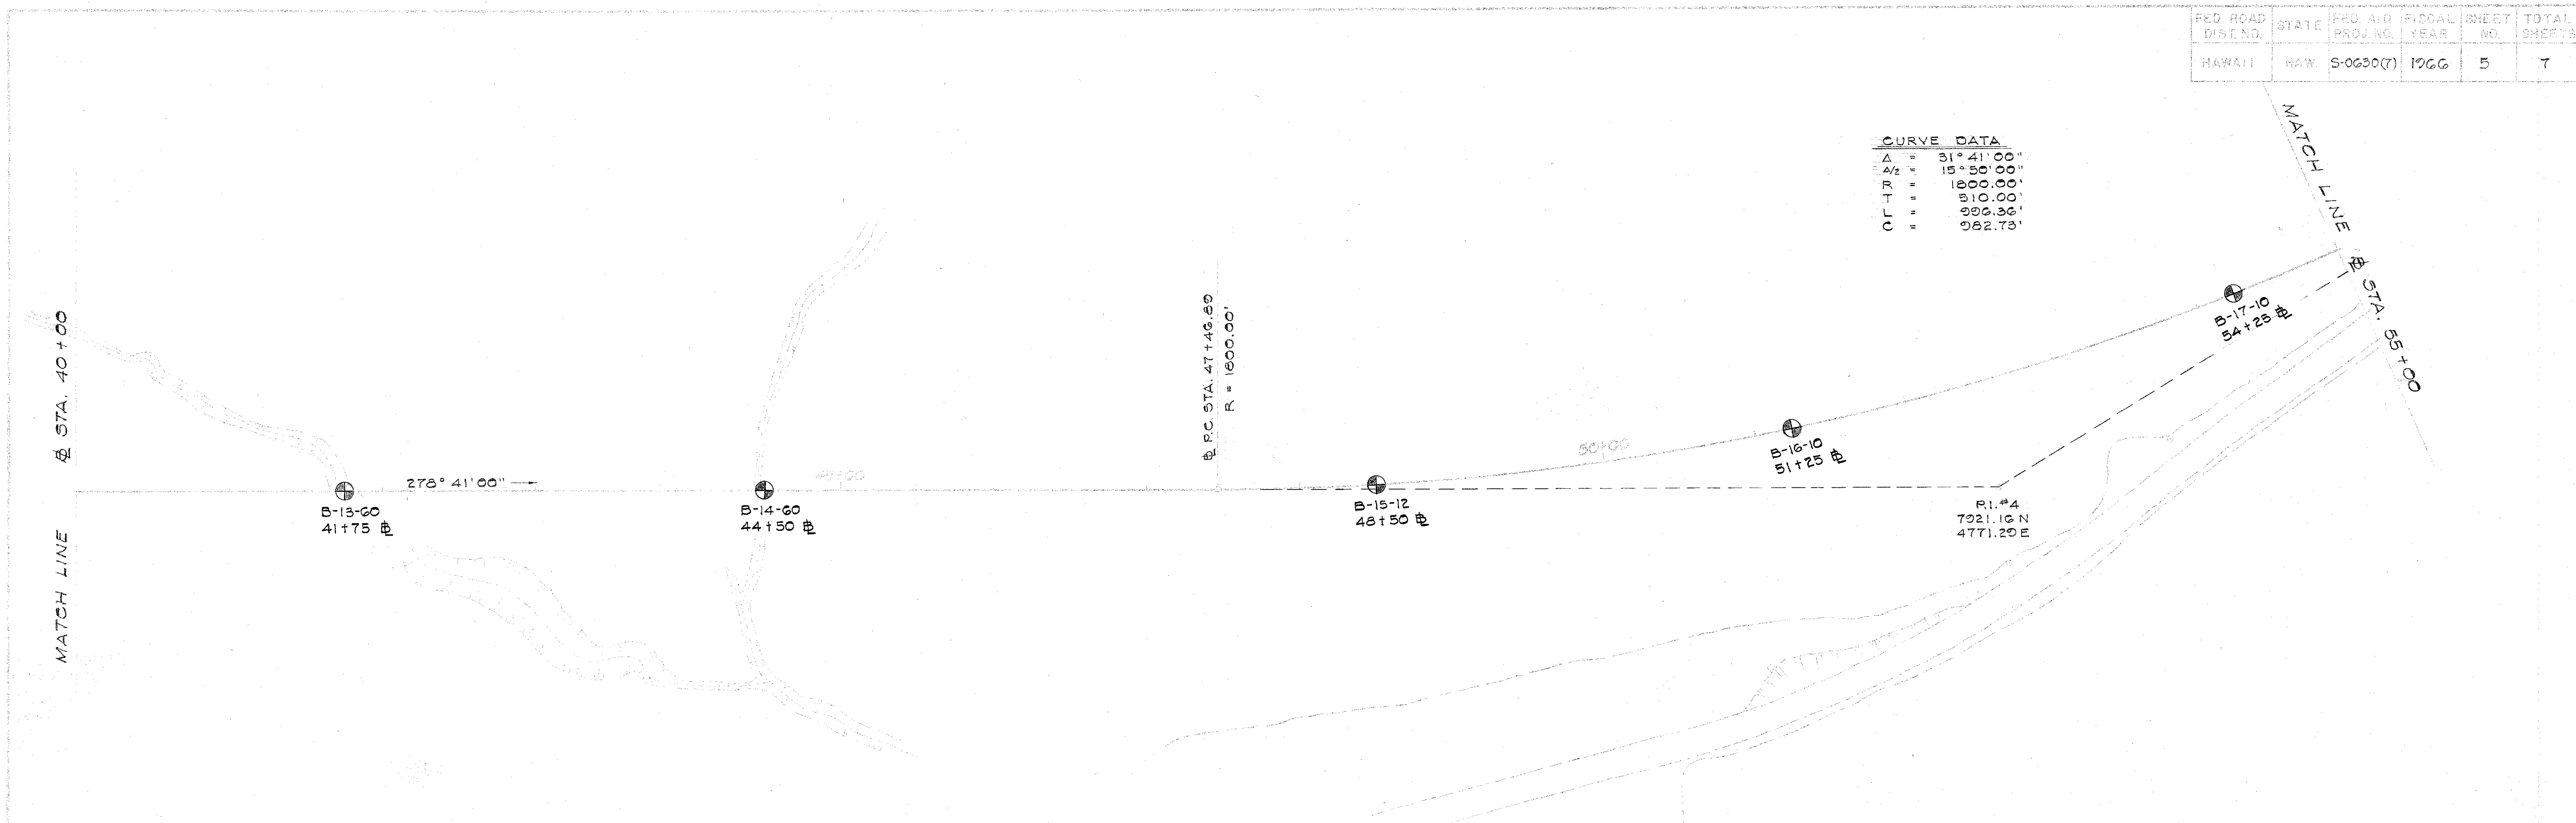

FED. ROAD DIST. NO.	STATE	FED. AID PROJ. NO.	FISCAL YEAR	SHEET NO.	TOTAL SHEETS
HAWAII	HAW.	S-0630(7)	1966	7	7

