
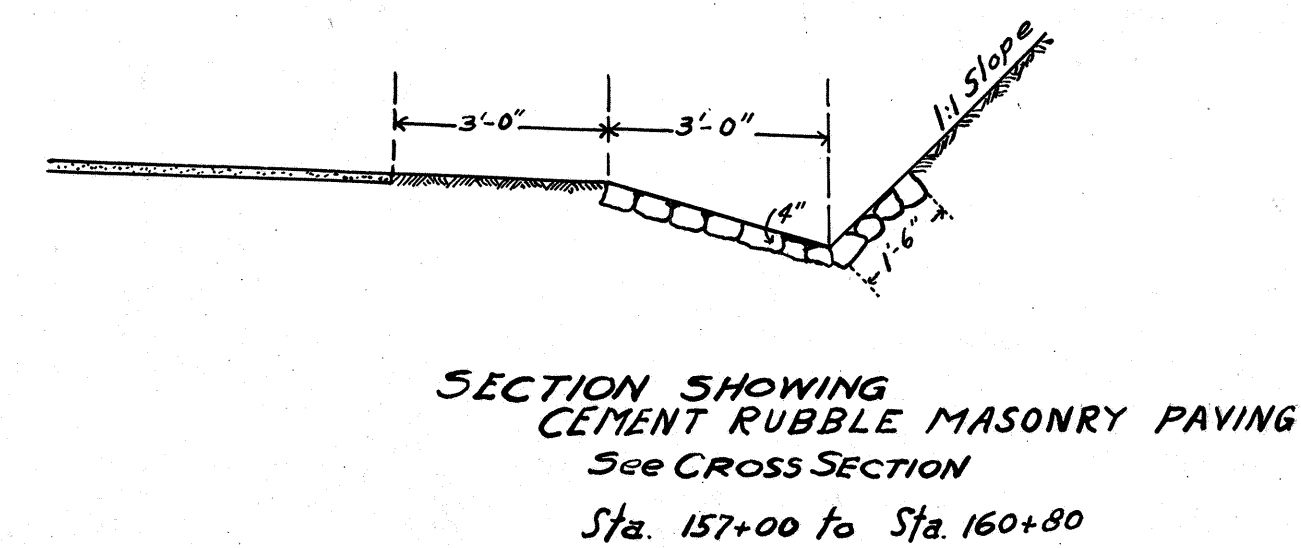
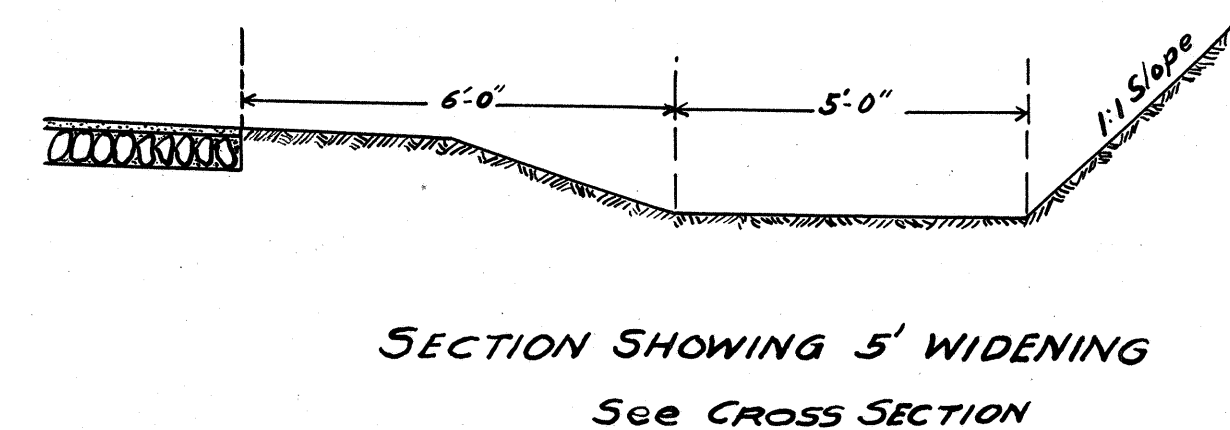
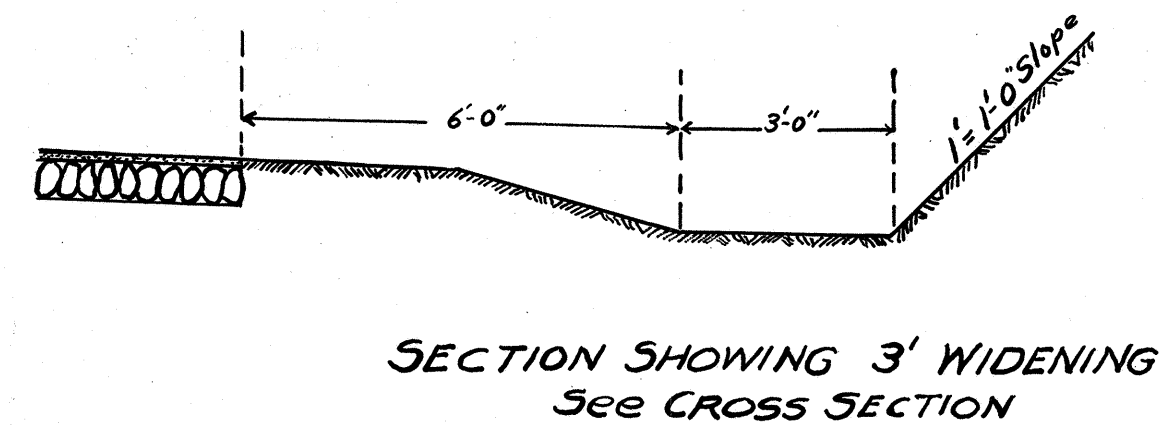
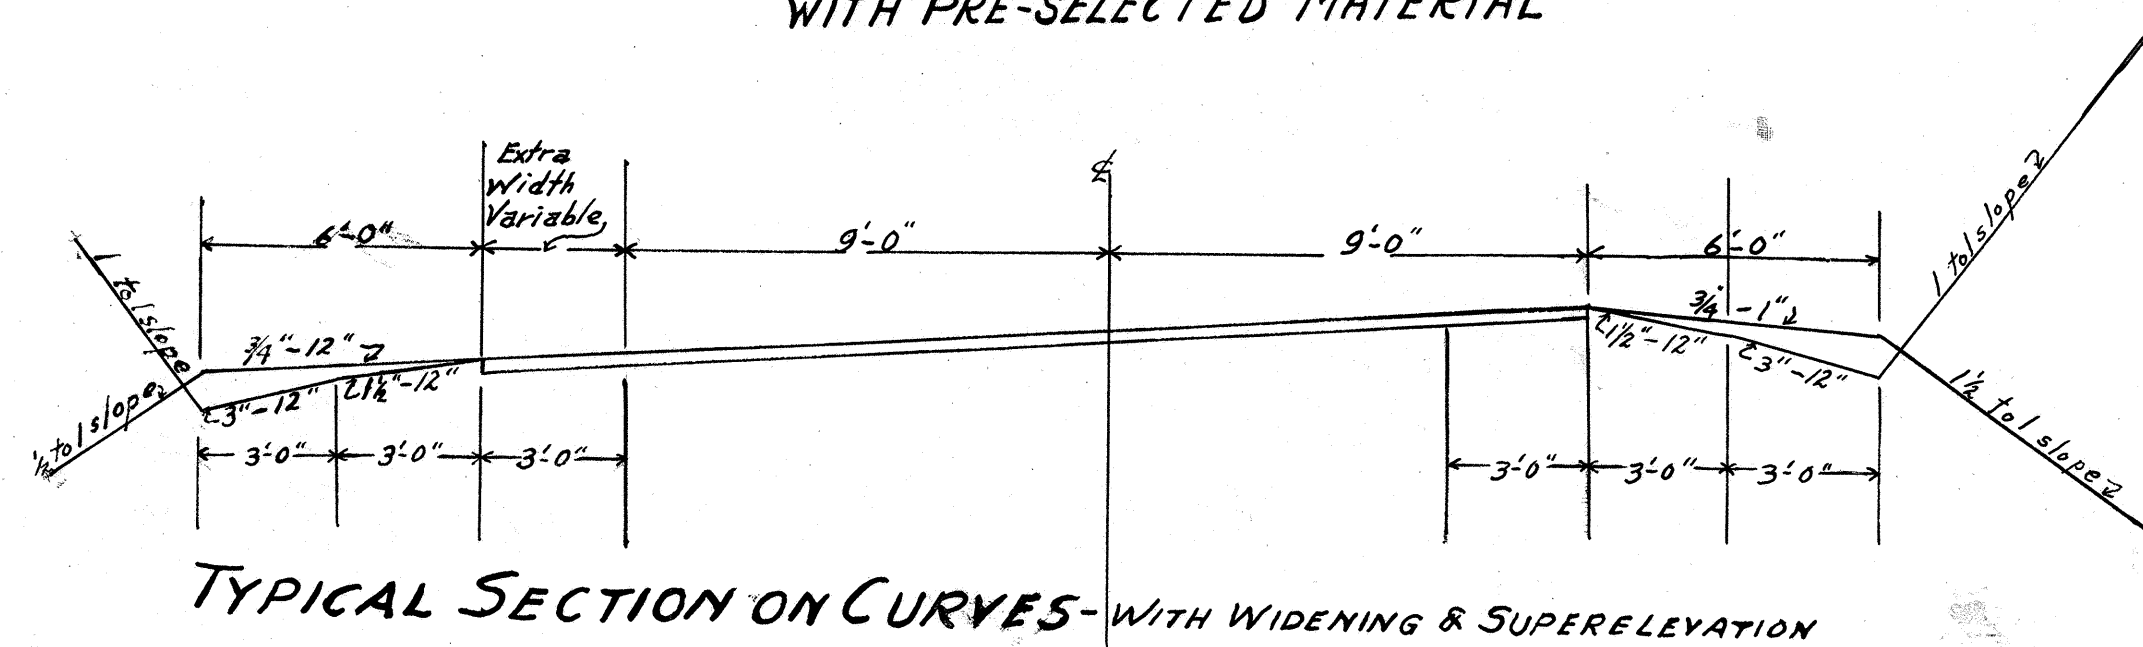
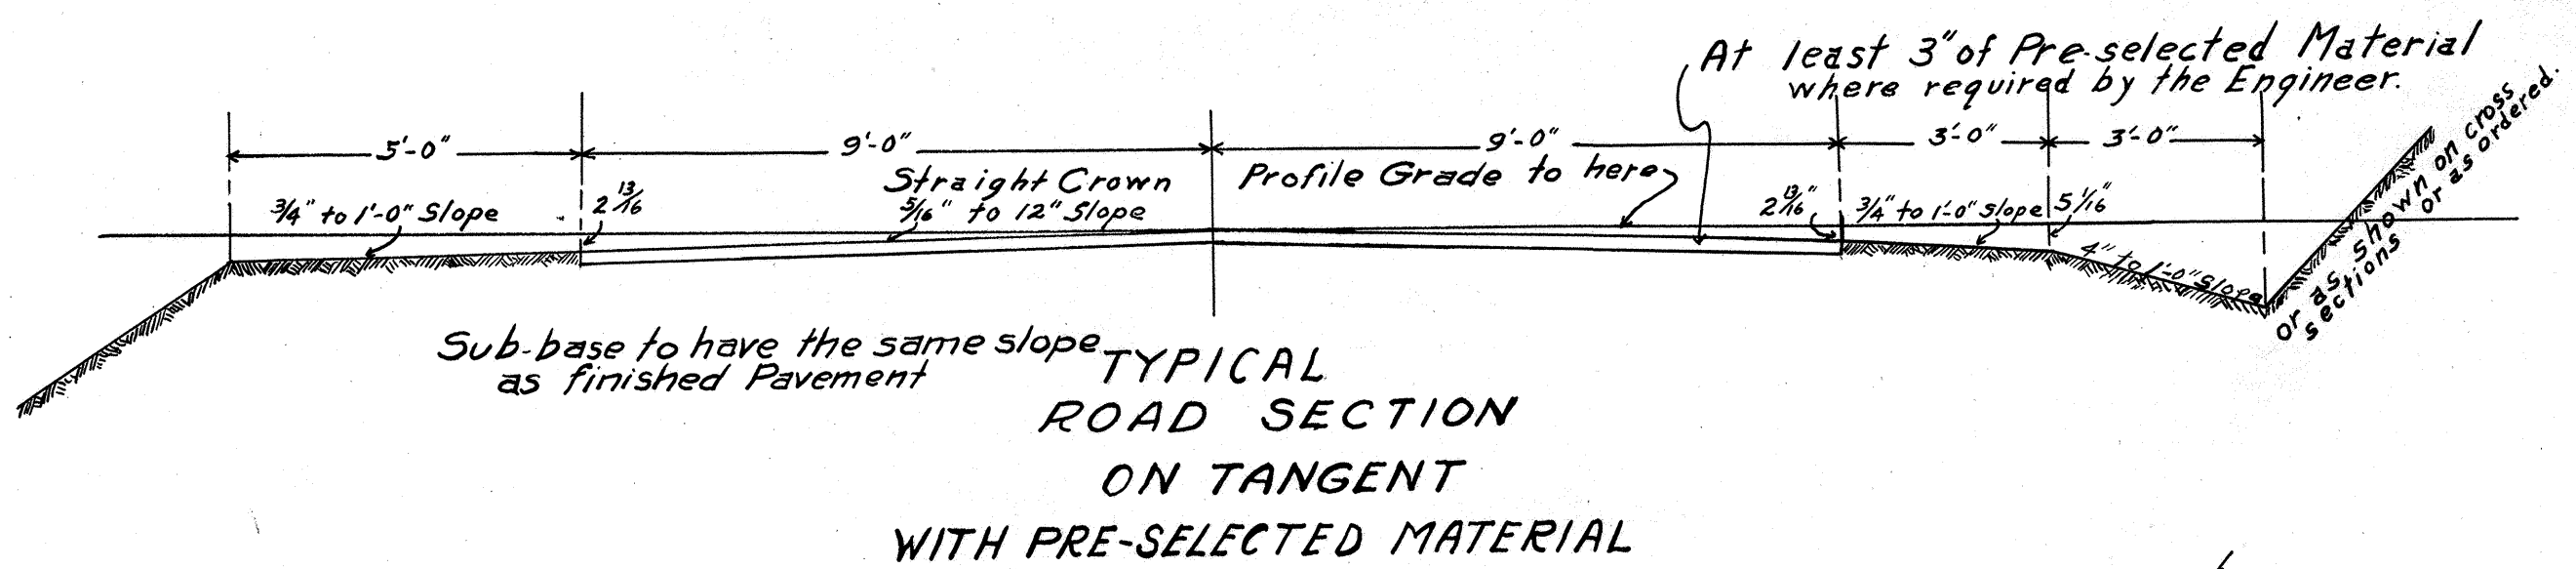


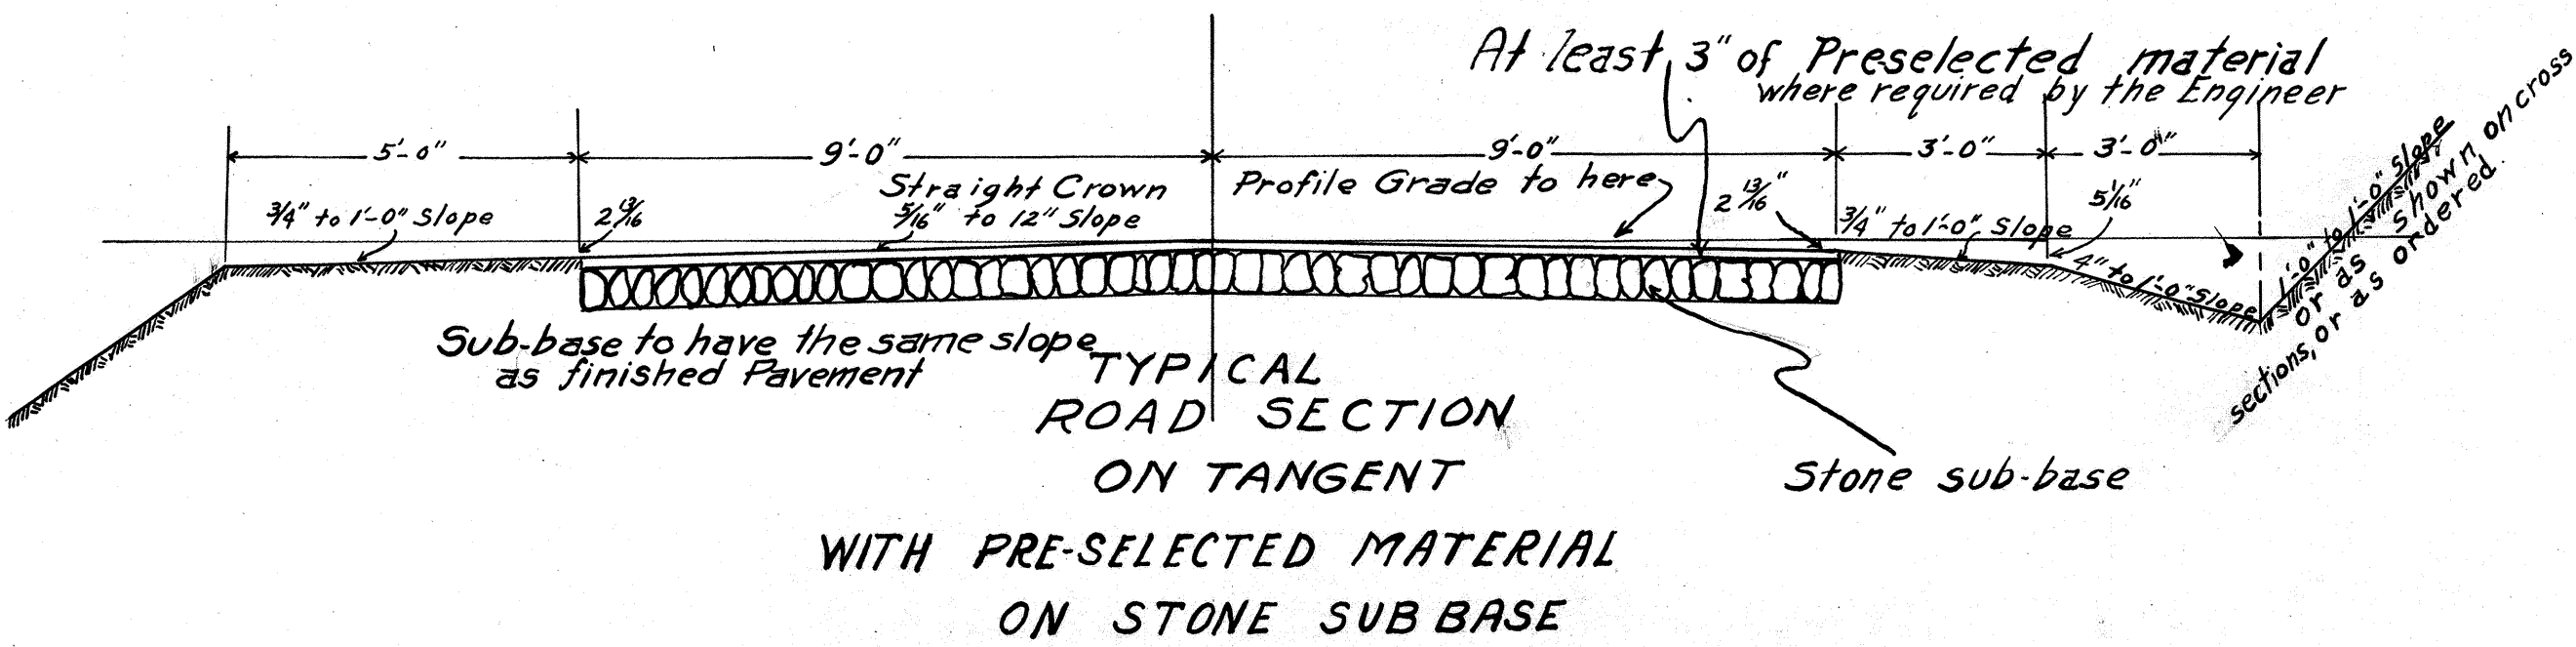

4034.2