
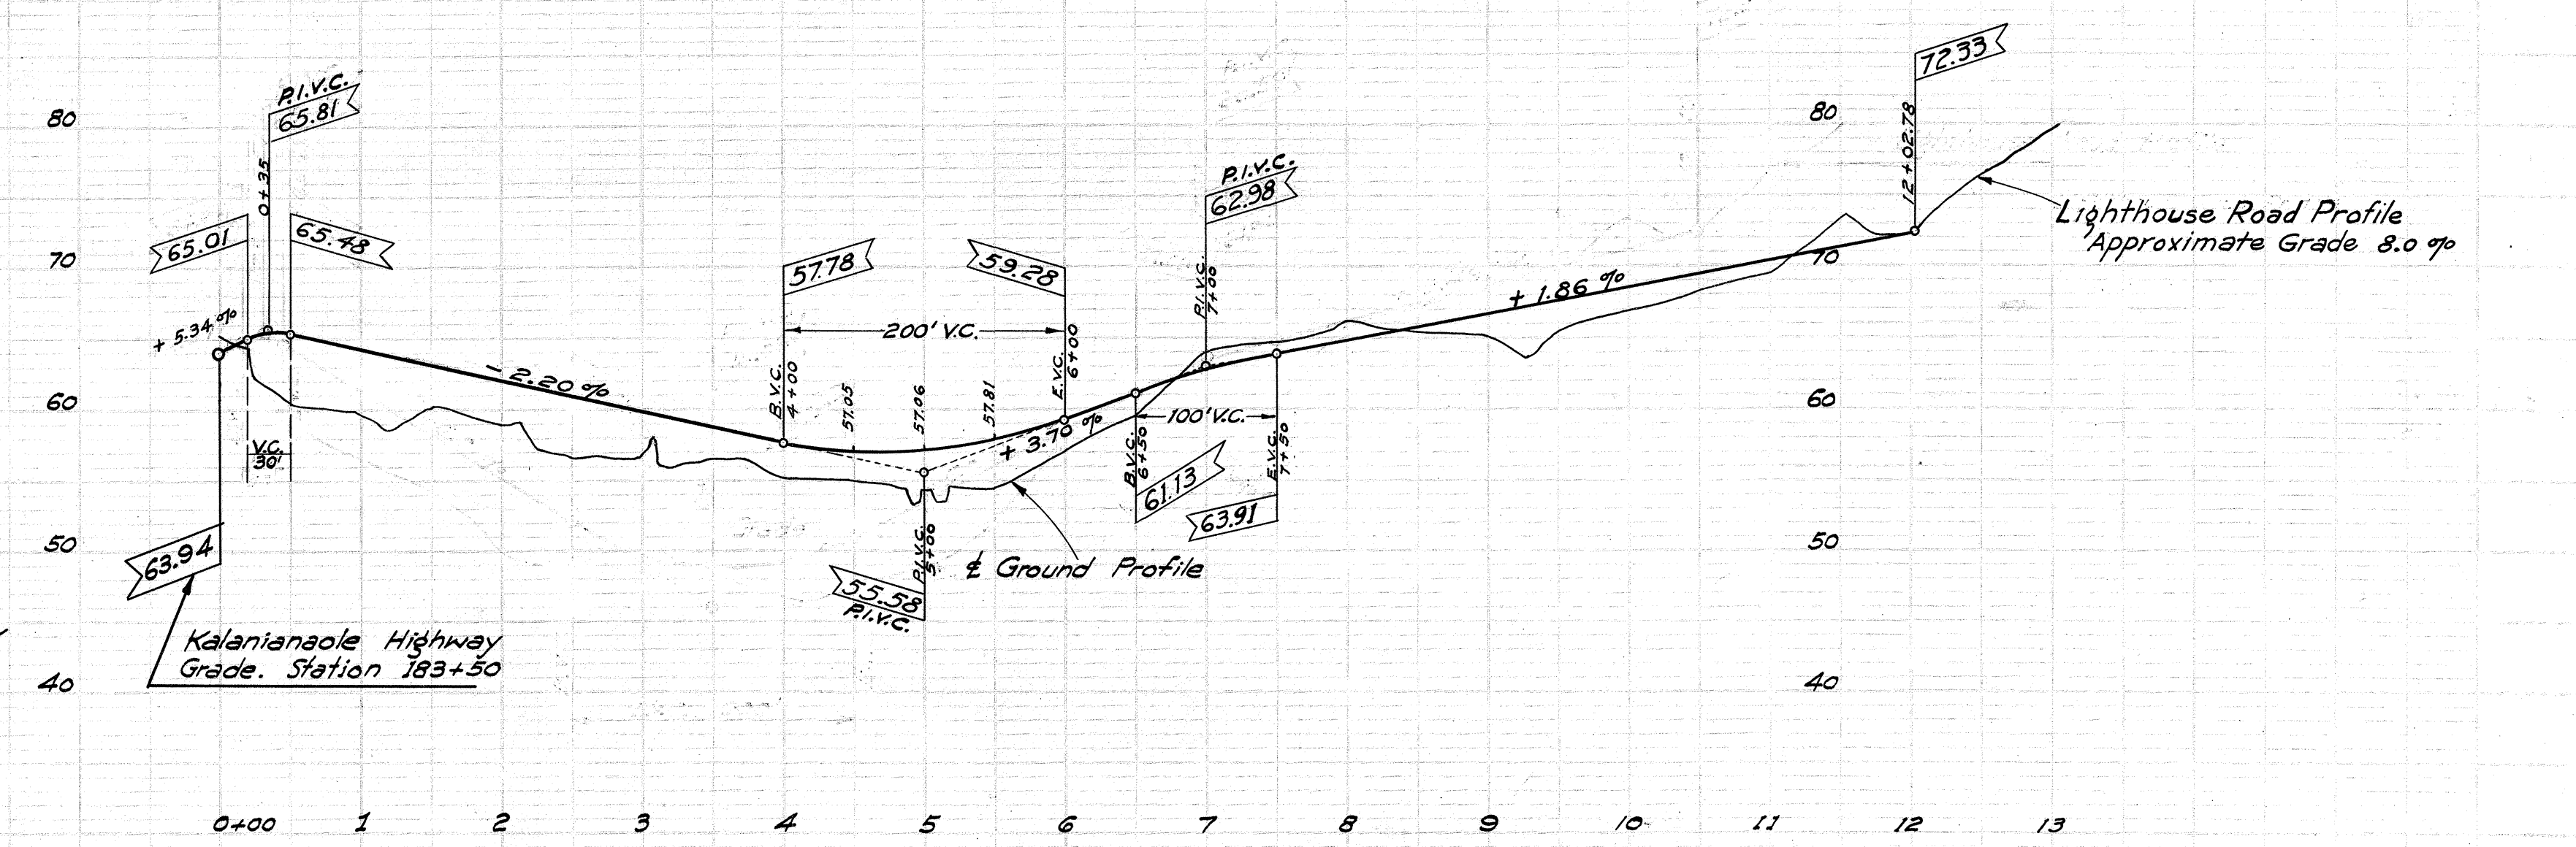
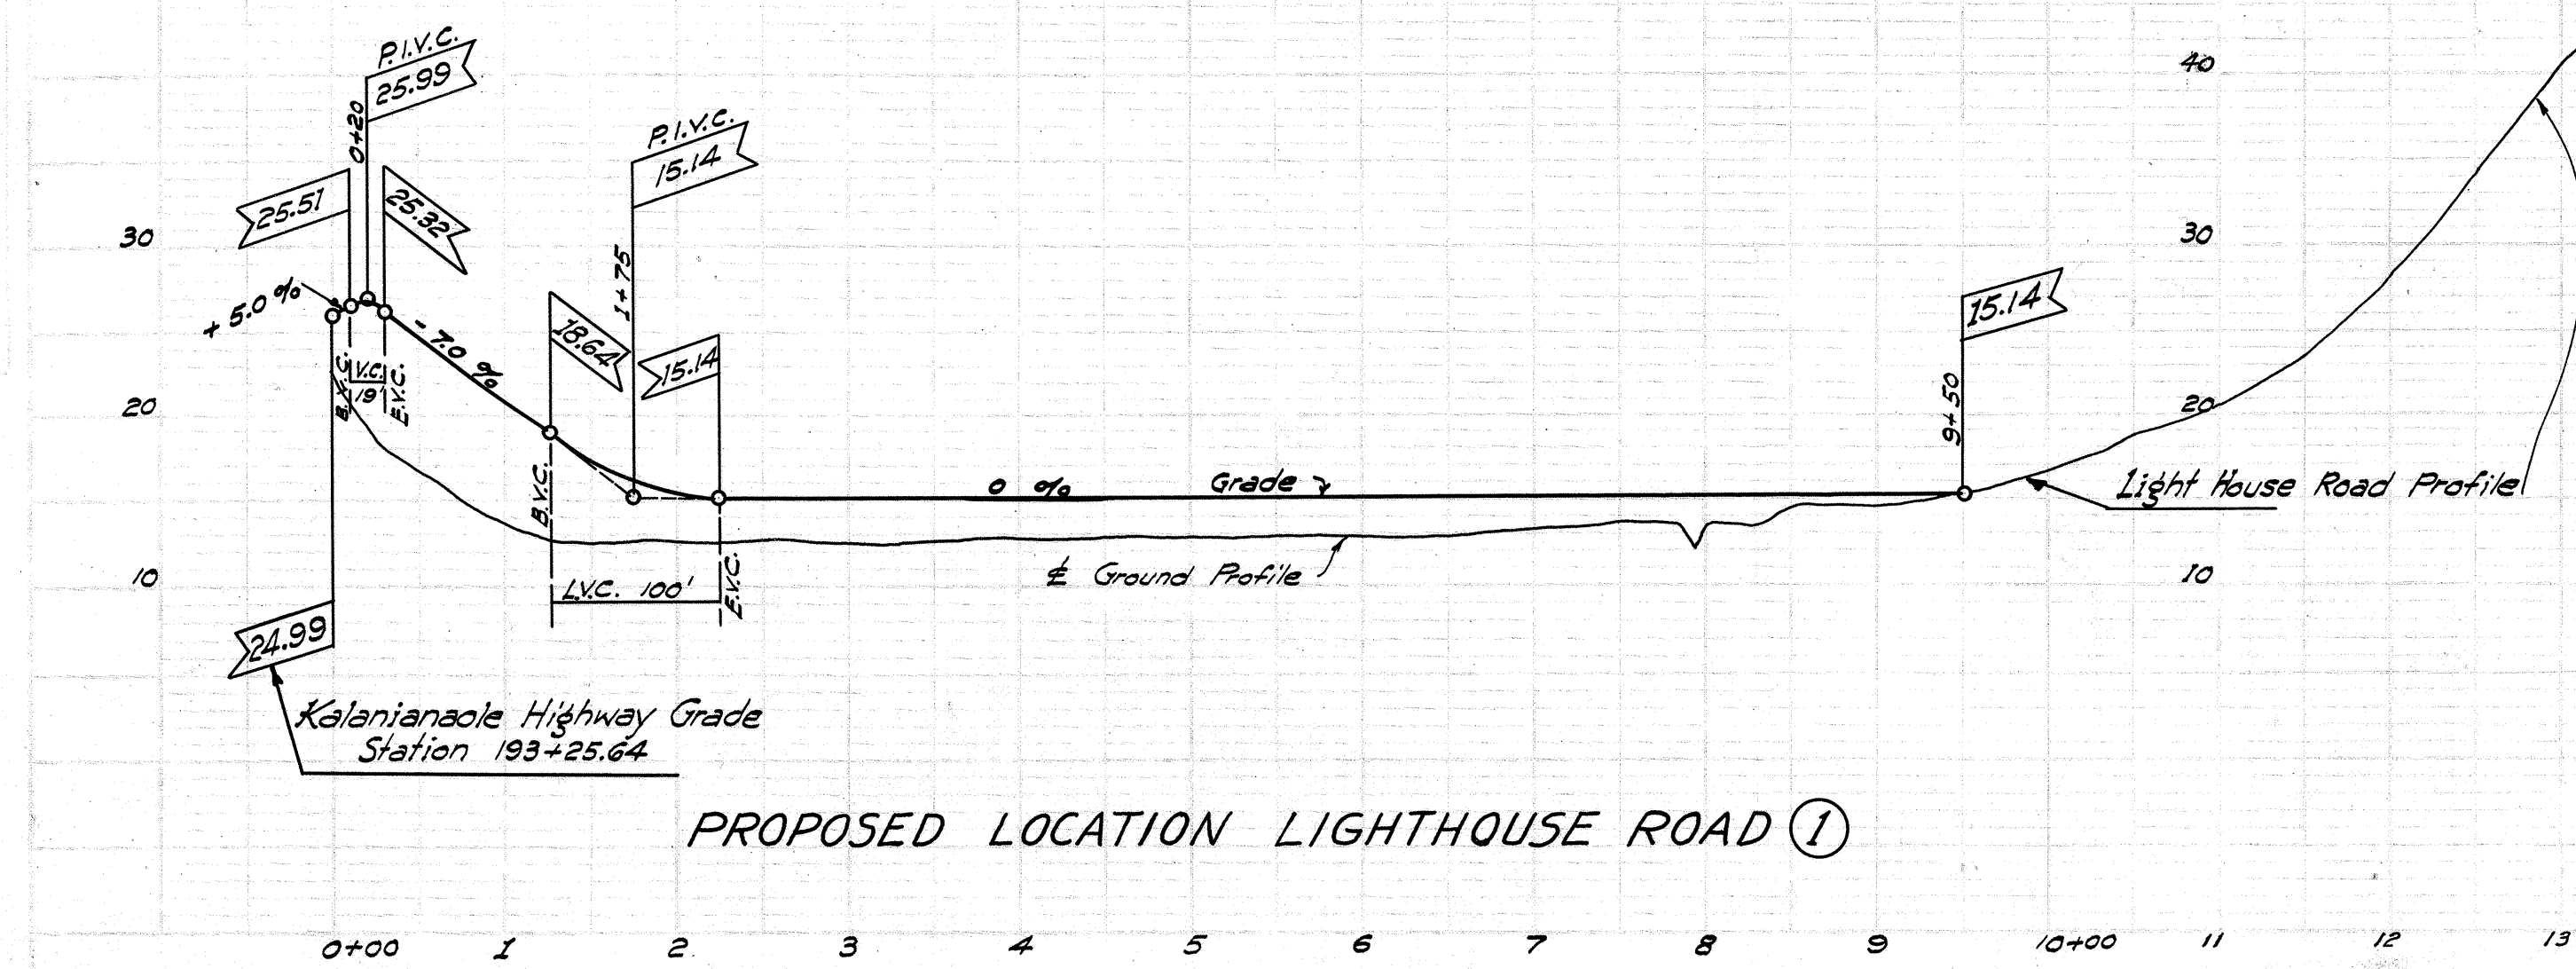
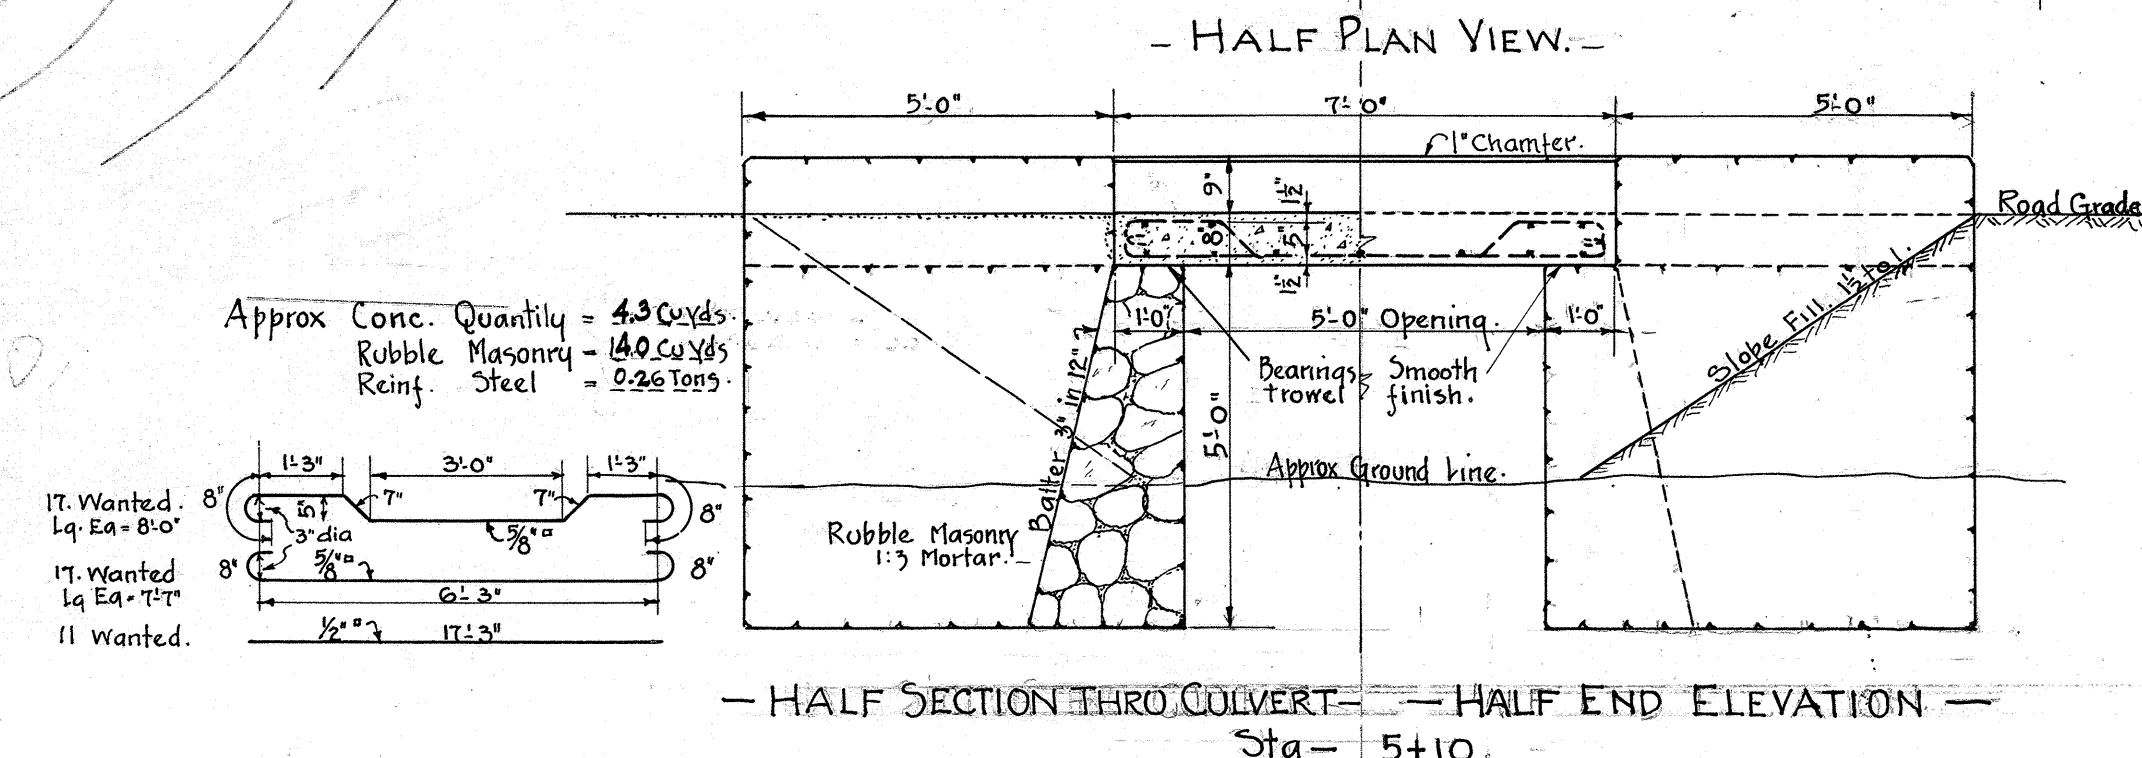
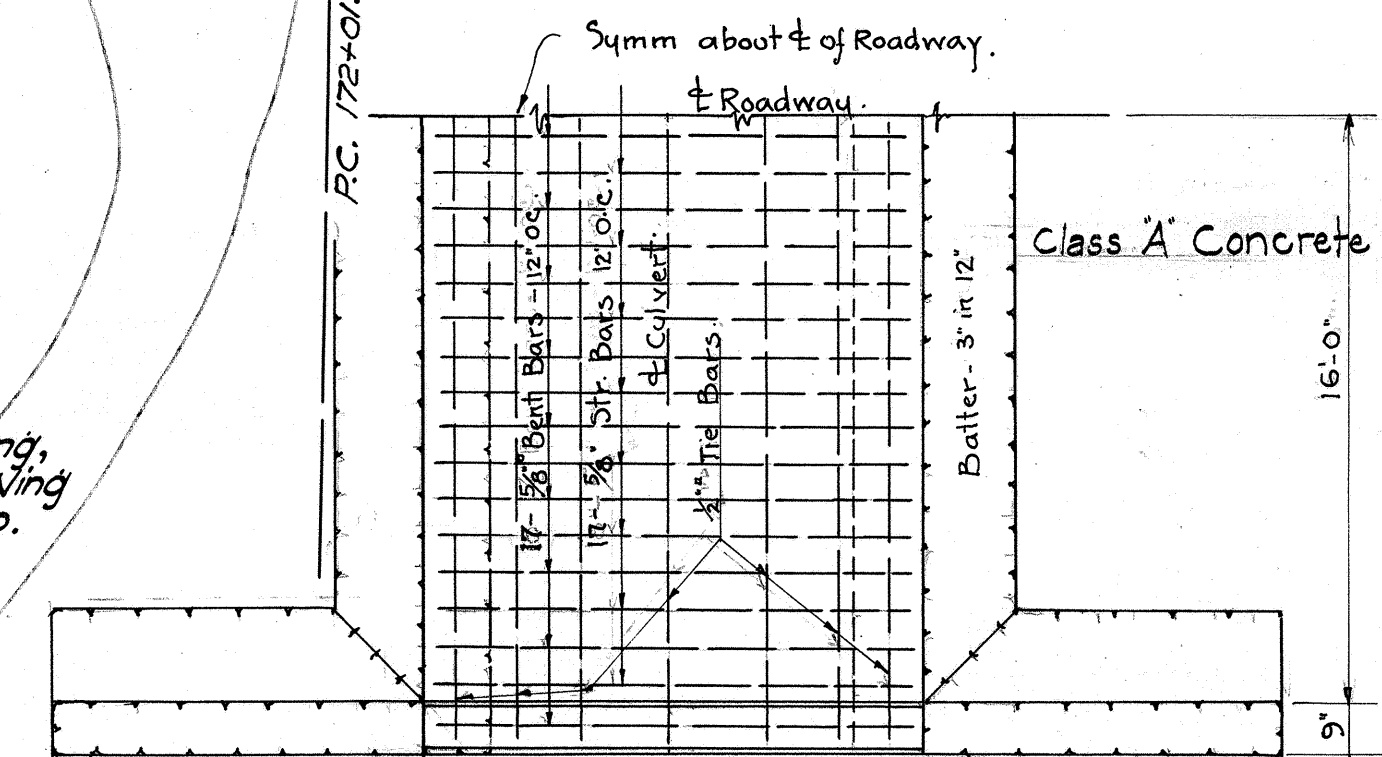


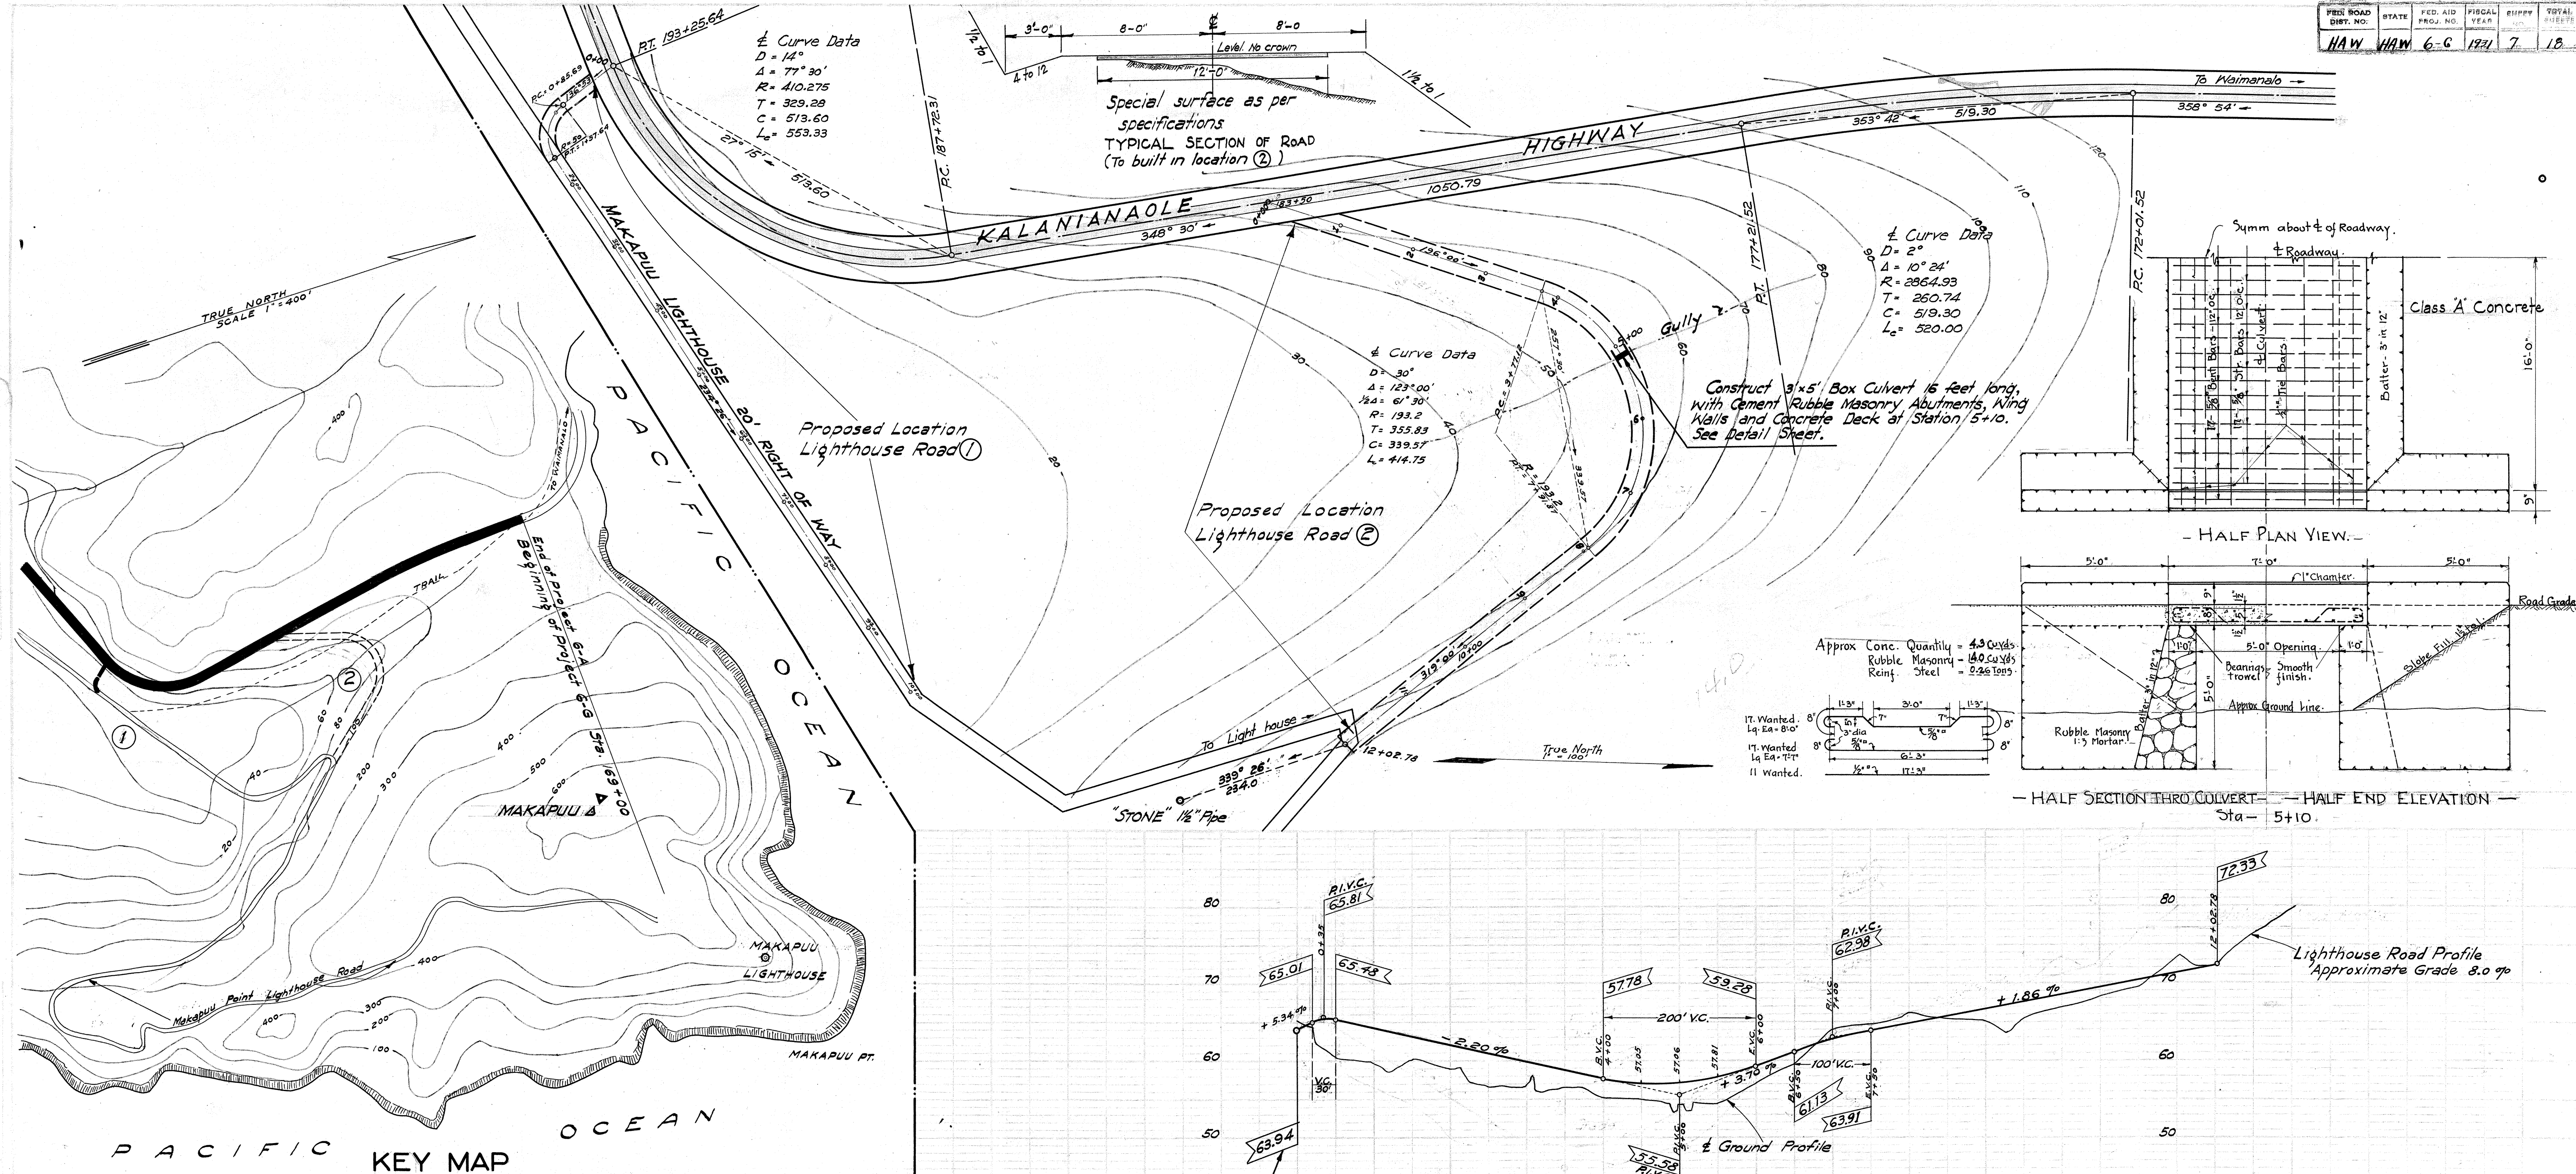

Scales
 Hor. 1" = 100'
 Ver. 1" = 10'