

Sheet No.	DESCRIPTION
1	Title Sheet
2	Typical cross-sections. Some details
3-6	Plan & Profile of road.
7	Plan, Profile & Details: Lighthouse Road (non participating)
8	Standard Details.
9	Culvert Details.
10	Detail of Bridge No 9
11-17	Road Cross-section
18	Lighthouse road cross-sections.

SCALE

PLAN	1 INCH = 100 FEET
PROFILE	{ HOR. 1 INCH = 100 FEET
	{ VER. 1 INCH = 10 FEET
CROSS SECTION	{ HOR. 1 INCH = 5 FEET
	{ VER. 1 INCH = 5 FEET

New Asphaltic Macadam Pavement _____

Center Line _____

Pipe Culvert with Box Intake & Head Wall _____

Box Culvert with Box Intake & Wing Walls _____

Conc. Bridge _____


New Dry Rubble Stone Wall Fence _____

New Wire Fence _____

New Standard Cattle Gate _____

Existing Fence _____

" Dry Rubble Stone Fence _____

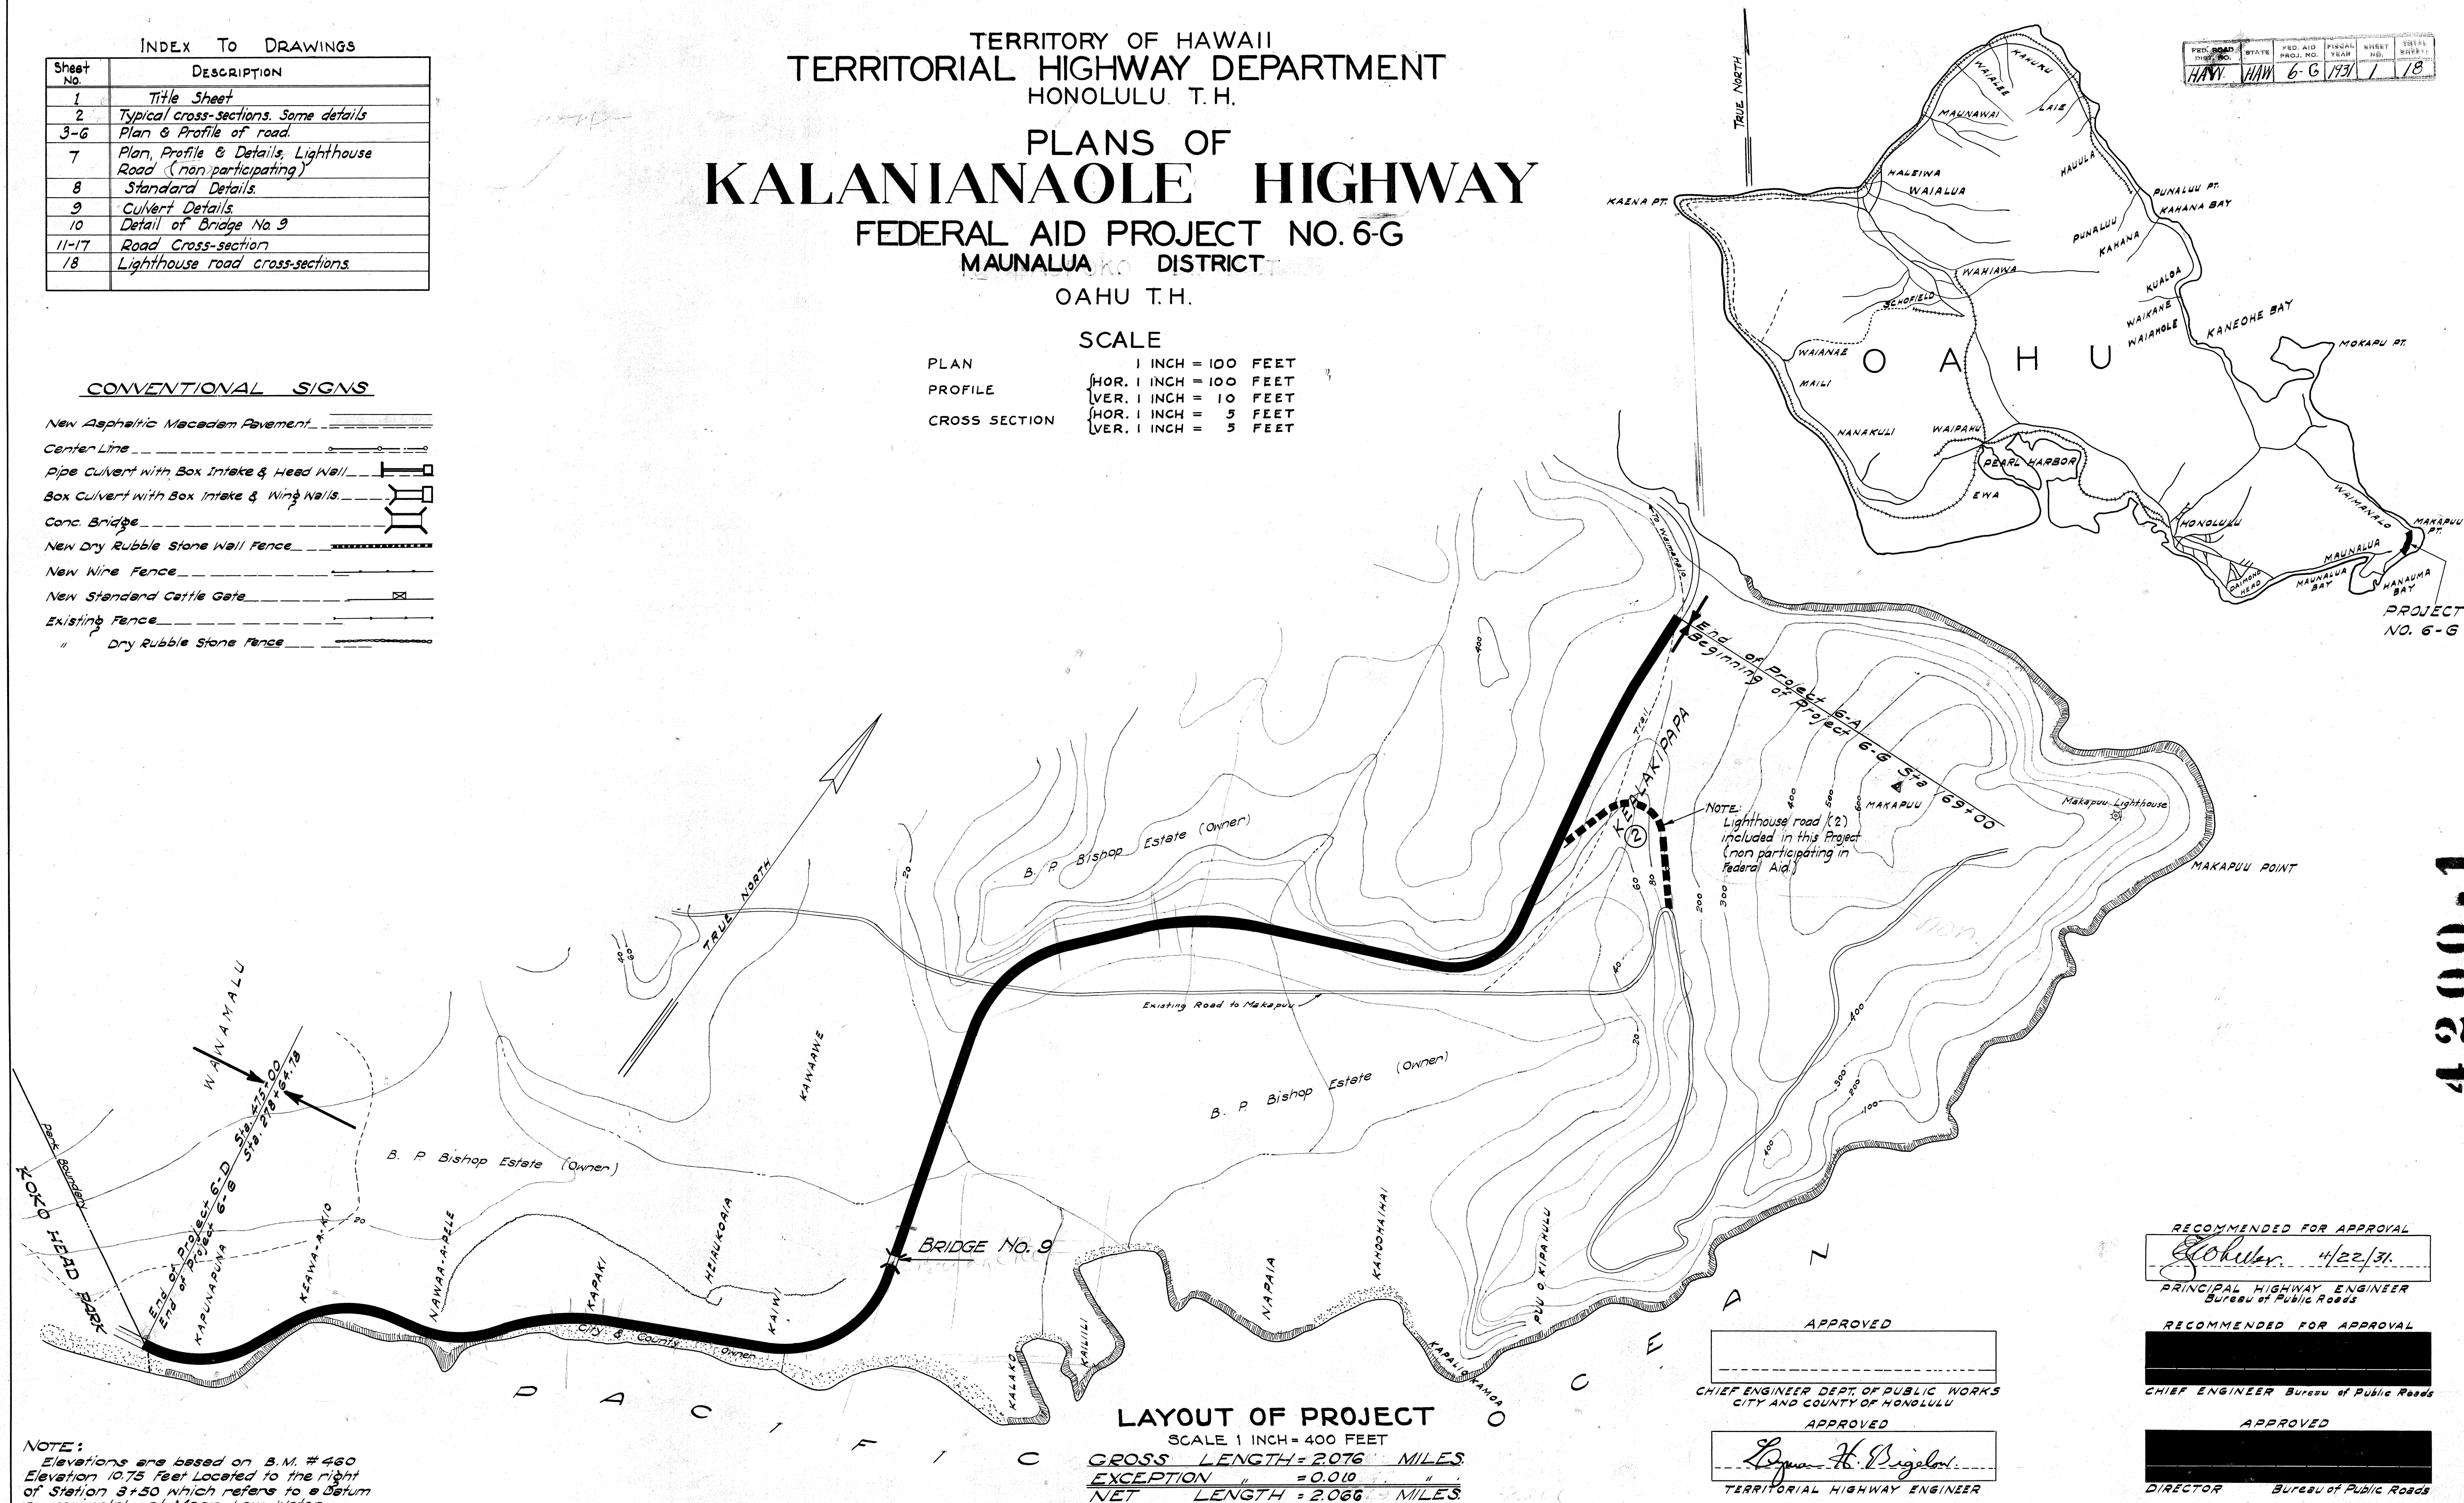

100.1

RECOMMENDED FOR APPROVAL

G. G. G. G. 4/22/31.

PRINCIPAL HIGHWAY ENGINEER
Bureau of Public Roads

RECOMMENDED FOR APPROVAL

CHIEF ENGINEER Bureau of Public Roads

APPROVED

DIRECTOR Bureau of Public Roads

Plan File	Pocket	Folder	Plan
No. 6	No. 13	No. 2	No.