



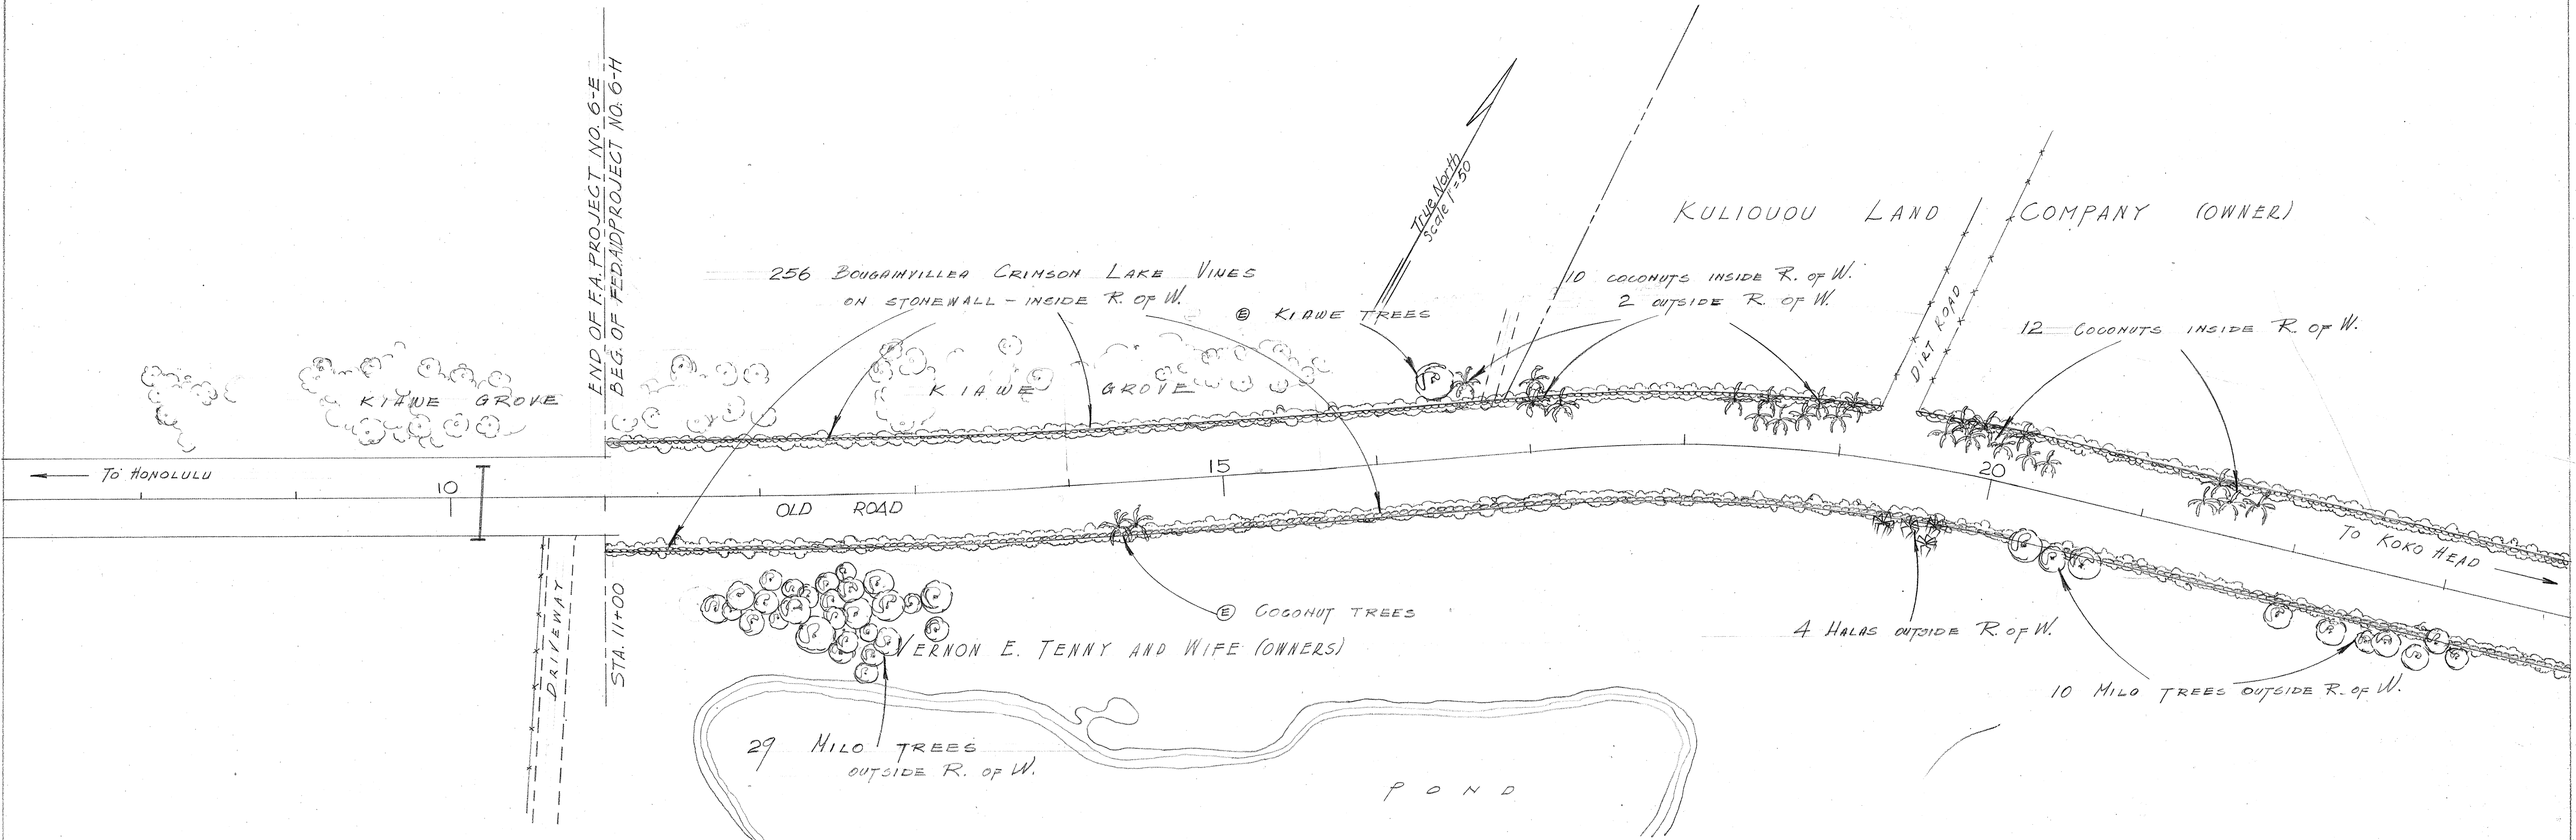

P L A N T I N G L I S T						G H		25A	
NO	BOTANICAL NAME	COMMON NAME	INSIDE R. W.	OUTSIDE R. W.	TOTAL	INSIDE R. W.	OUTSIDE R. W.	TOTAL	
1.	Cocos nucifera	Coconut	40	10	50		5	5	
2.	Pandanus odoratissimus	Hala	23	4	27	21	6	27	
3.	Thespesia populnea	Milo		39	39				
4.	Nerium oleander	Pink Oleander	16		16				
5.	Bougainvillea sandariana	Bougainvillea C. L.	377		377	45		45	
6.	Hibiscus tiliaceus	Hau	31	11	42				
GRAND TOTAL			487	64	551	66	11	77	

FED. ROAD DIST. NO.	STATE	FED. AID PROJ. NO.	FISCAL YEAR	SHEET NO.	TOTAL SHEETS
HAWAII	HAW	6H-25A	1937	5	5

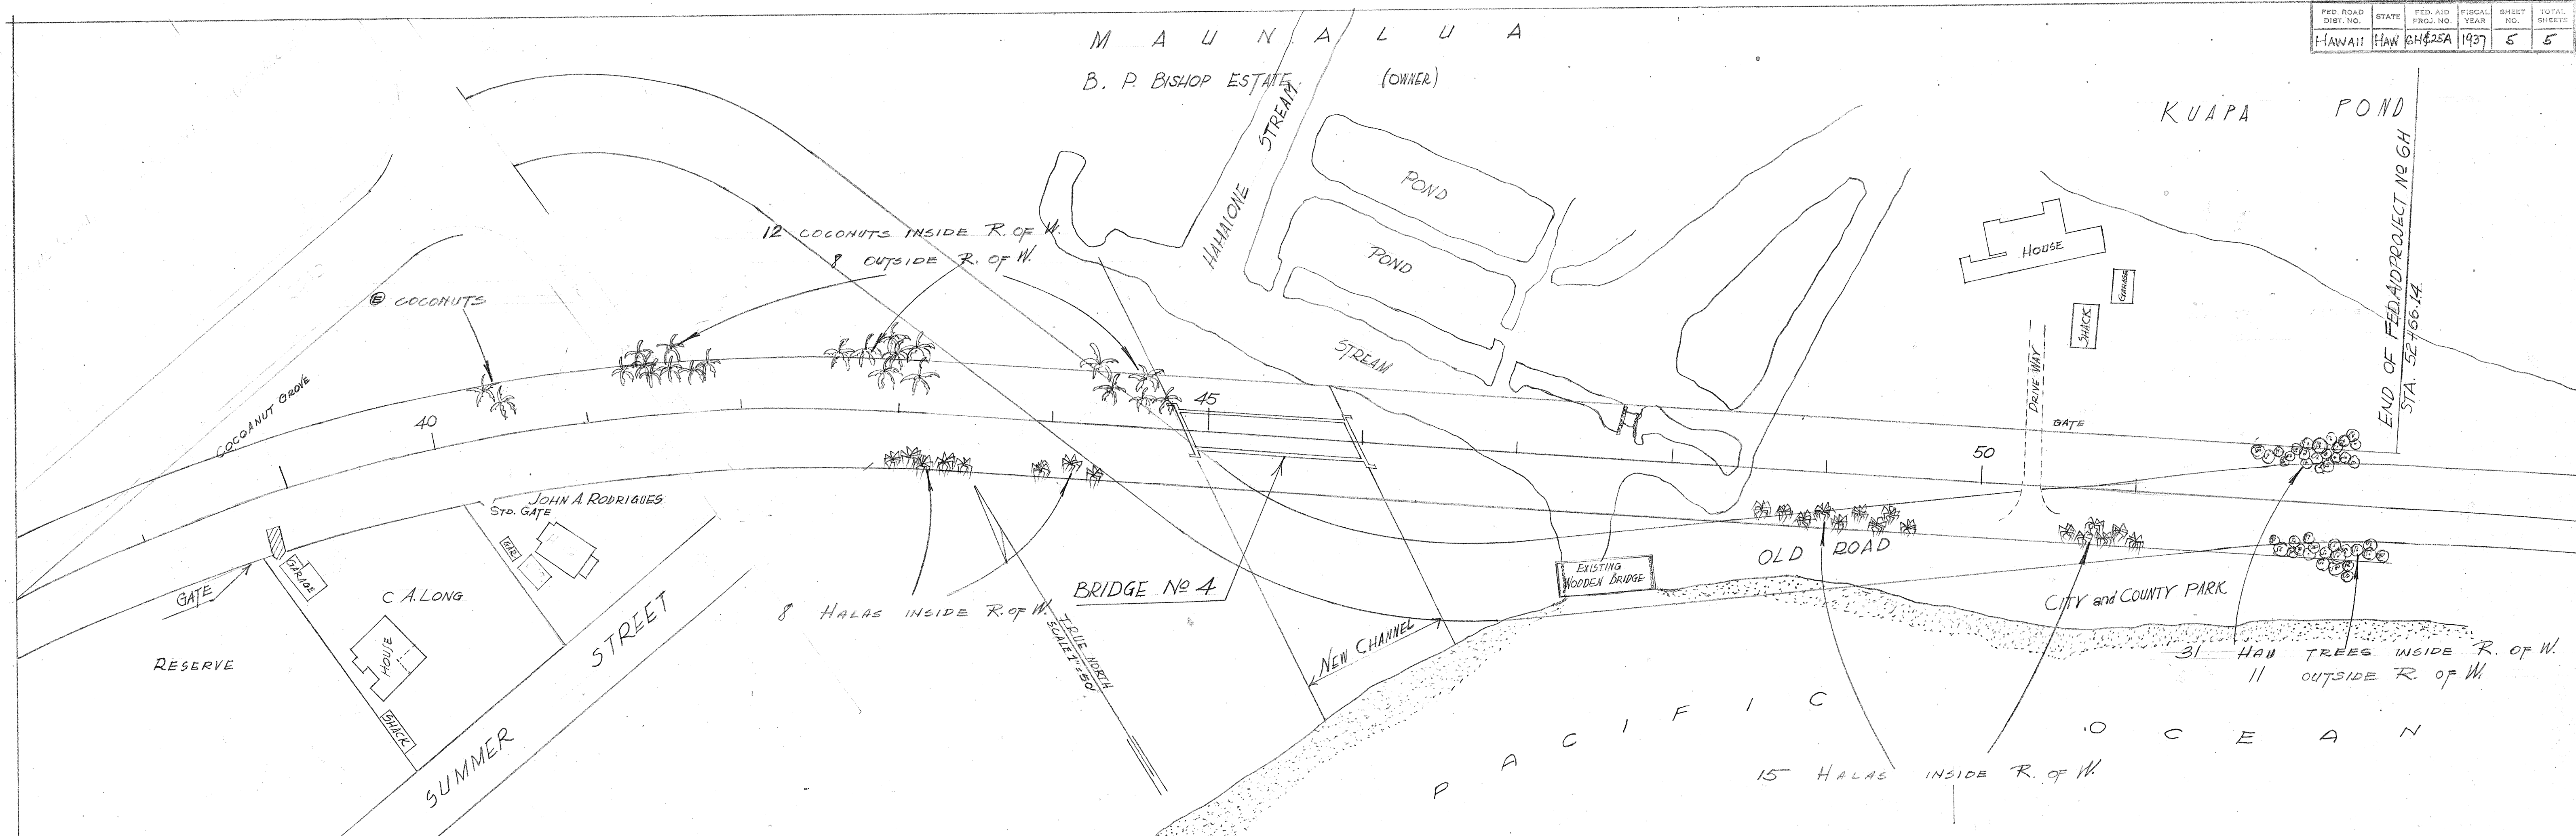

PROJ. NO. P.A.P. 6-H SHEET NO. 3

4398.5