
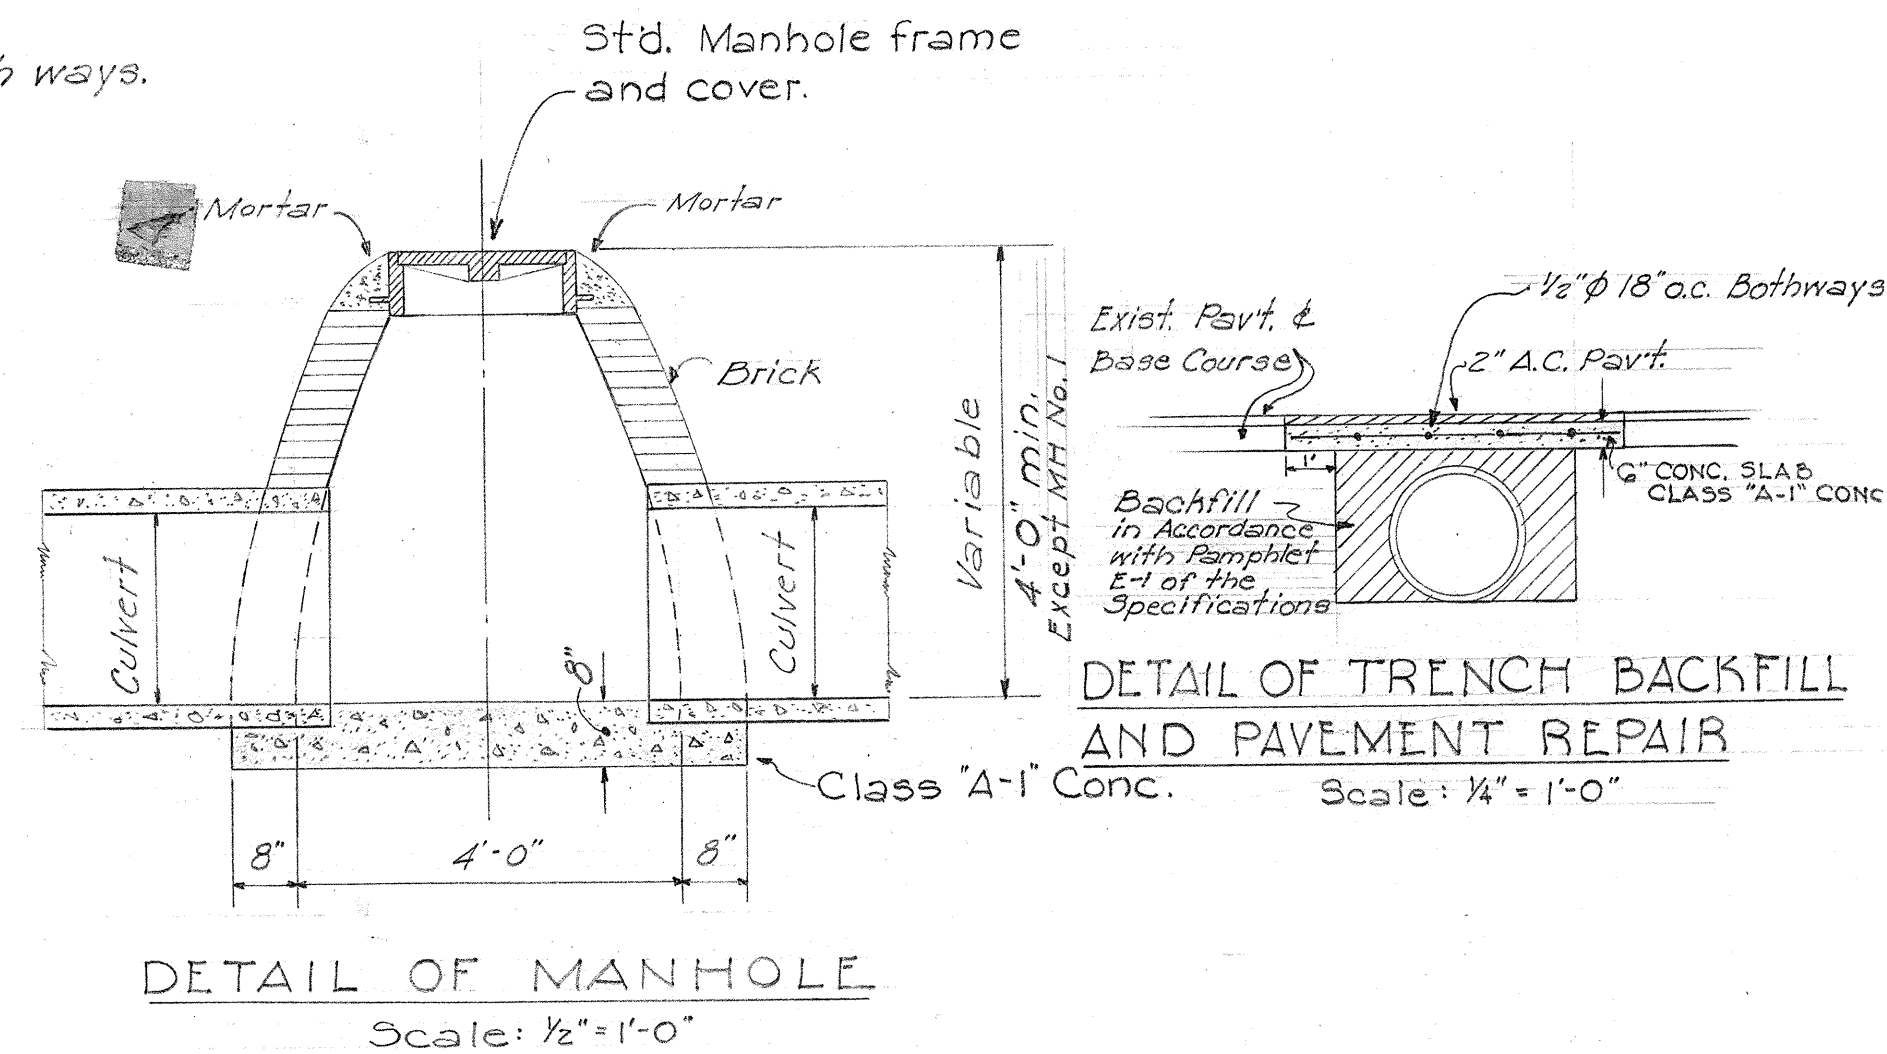
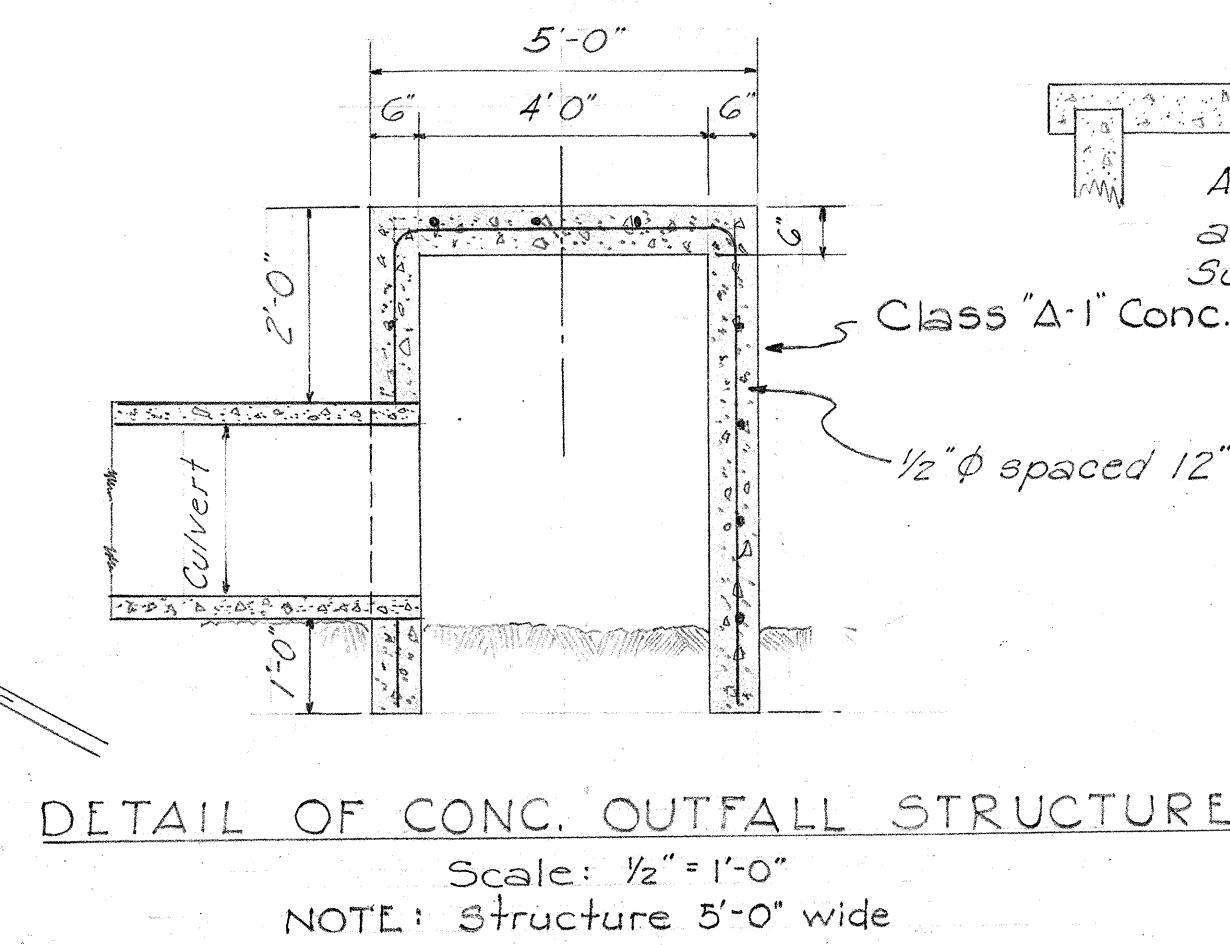


PLAN	DATE	BY
SURVEYED		
NOTE BOOK		
ALIGNMENT CHECKED		
RT. OF WAY CHECKED		
NO.		

PROFILE	DATE	BY
SURVEYED		
NOTE BOOK		
GRADES CHECKED		
B. M. NOTED		
STRUCTURE NOTATIONS CHECKED		
NO.		

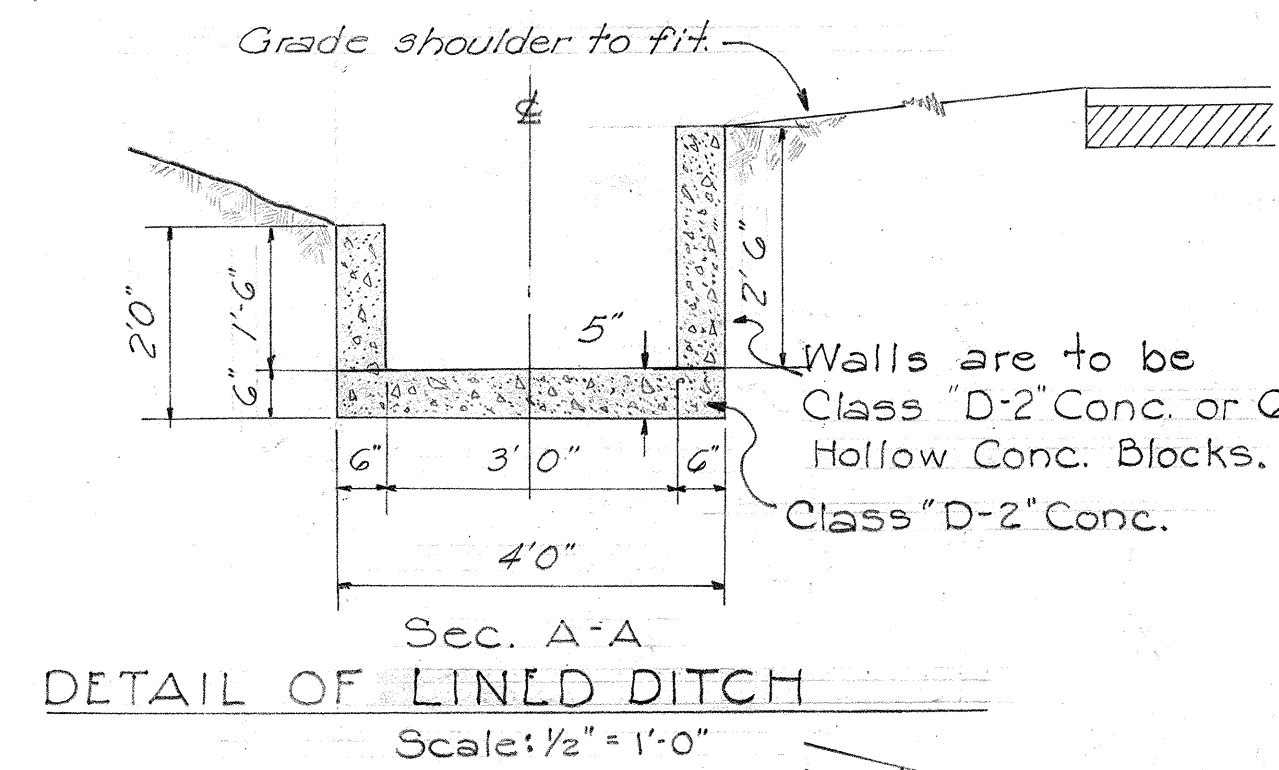

DETAIL OF MANHOLE
Scale: 1/2" = 1'-0"

NOTE!
The trench in which the conc. pipe is laid shall be backfilled to the elevation of the adjacent existing ground but where this elevation is less than one (1) foot above the top of pipe backfill shall be carried to such an elevation as to obtain at least one (1) foot of cover over the pipe.
If the material from the trench excavation is insufficient to complete the necessary backfill, then the contractor shall furnish the additional backfill material. This material, if required shall be considered as being included in the lump sum bid.

Construct Conc. Outfall Structure
See Details

NOTE: Construct lined Ditch between Manhole and Hydrant. Where required divert Conc. Lined Ditch to avoid trees.

Construct Type "C" Catch Basin
See Std. Details

Install 18" Conc. Pipe Culvert

Construct lined ditch
See Details






















Existing 18" Culvert

Existing 12" Water Line

Existing 12" Water Line

Top El. = 6.7'

Inv. = 3.76'

Inv. = 3.18'

Inv. = 2.10'

Inv. = 1.81'

Inv. = 1.39'

Inv. = 1.37'

Inv. = 0.99'

Inv. = 0.99'

Existing Manhole
















































































































