


NOTE:

Pavement Markings not in Contract

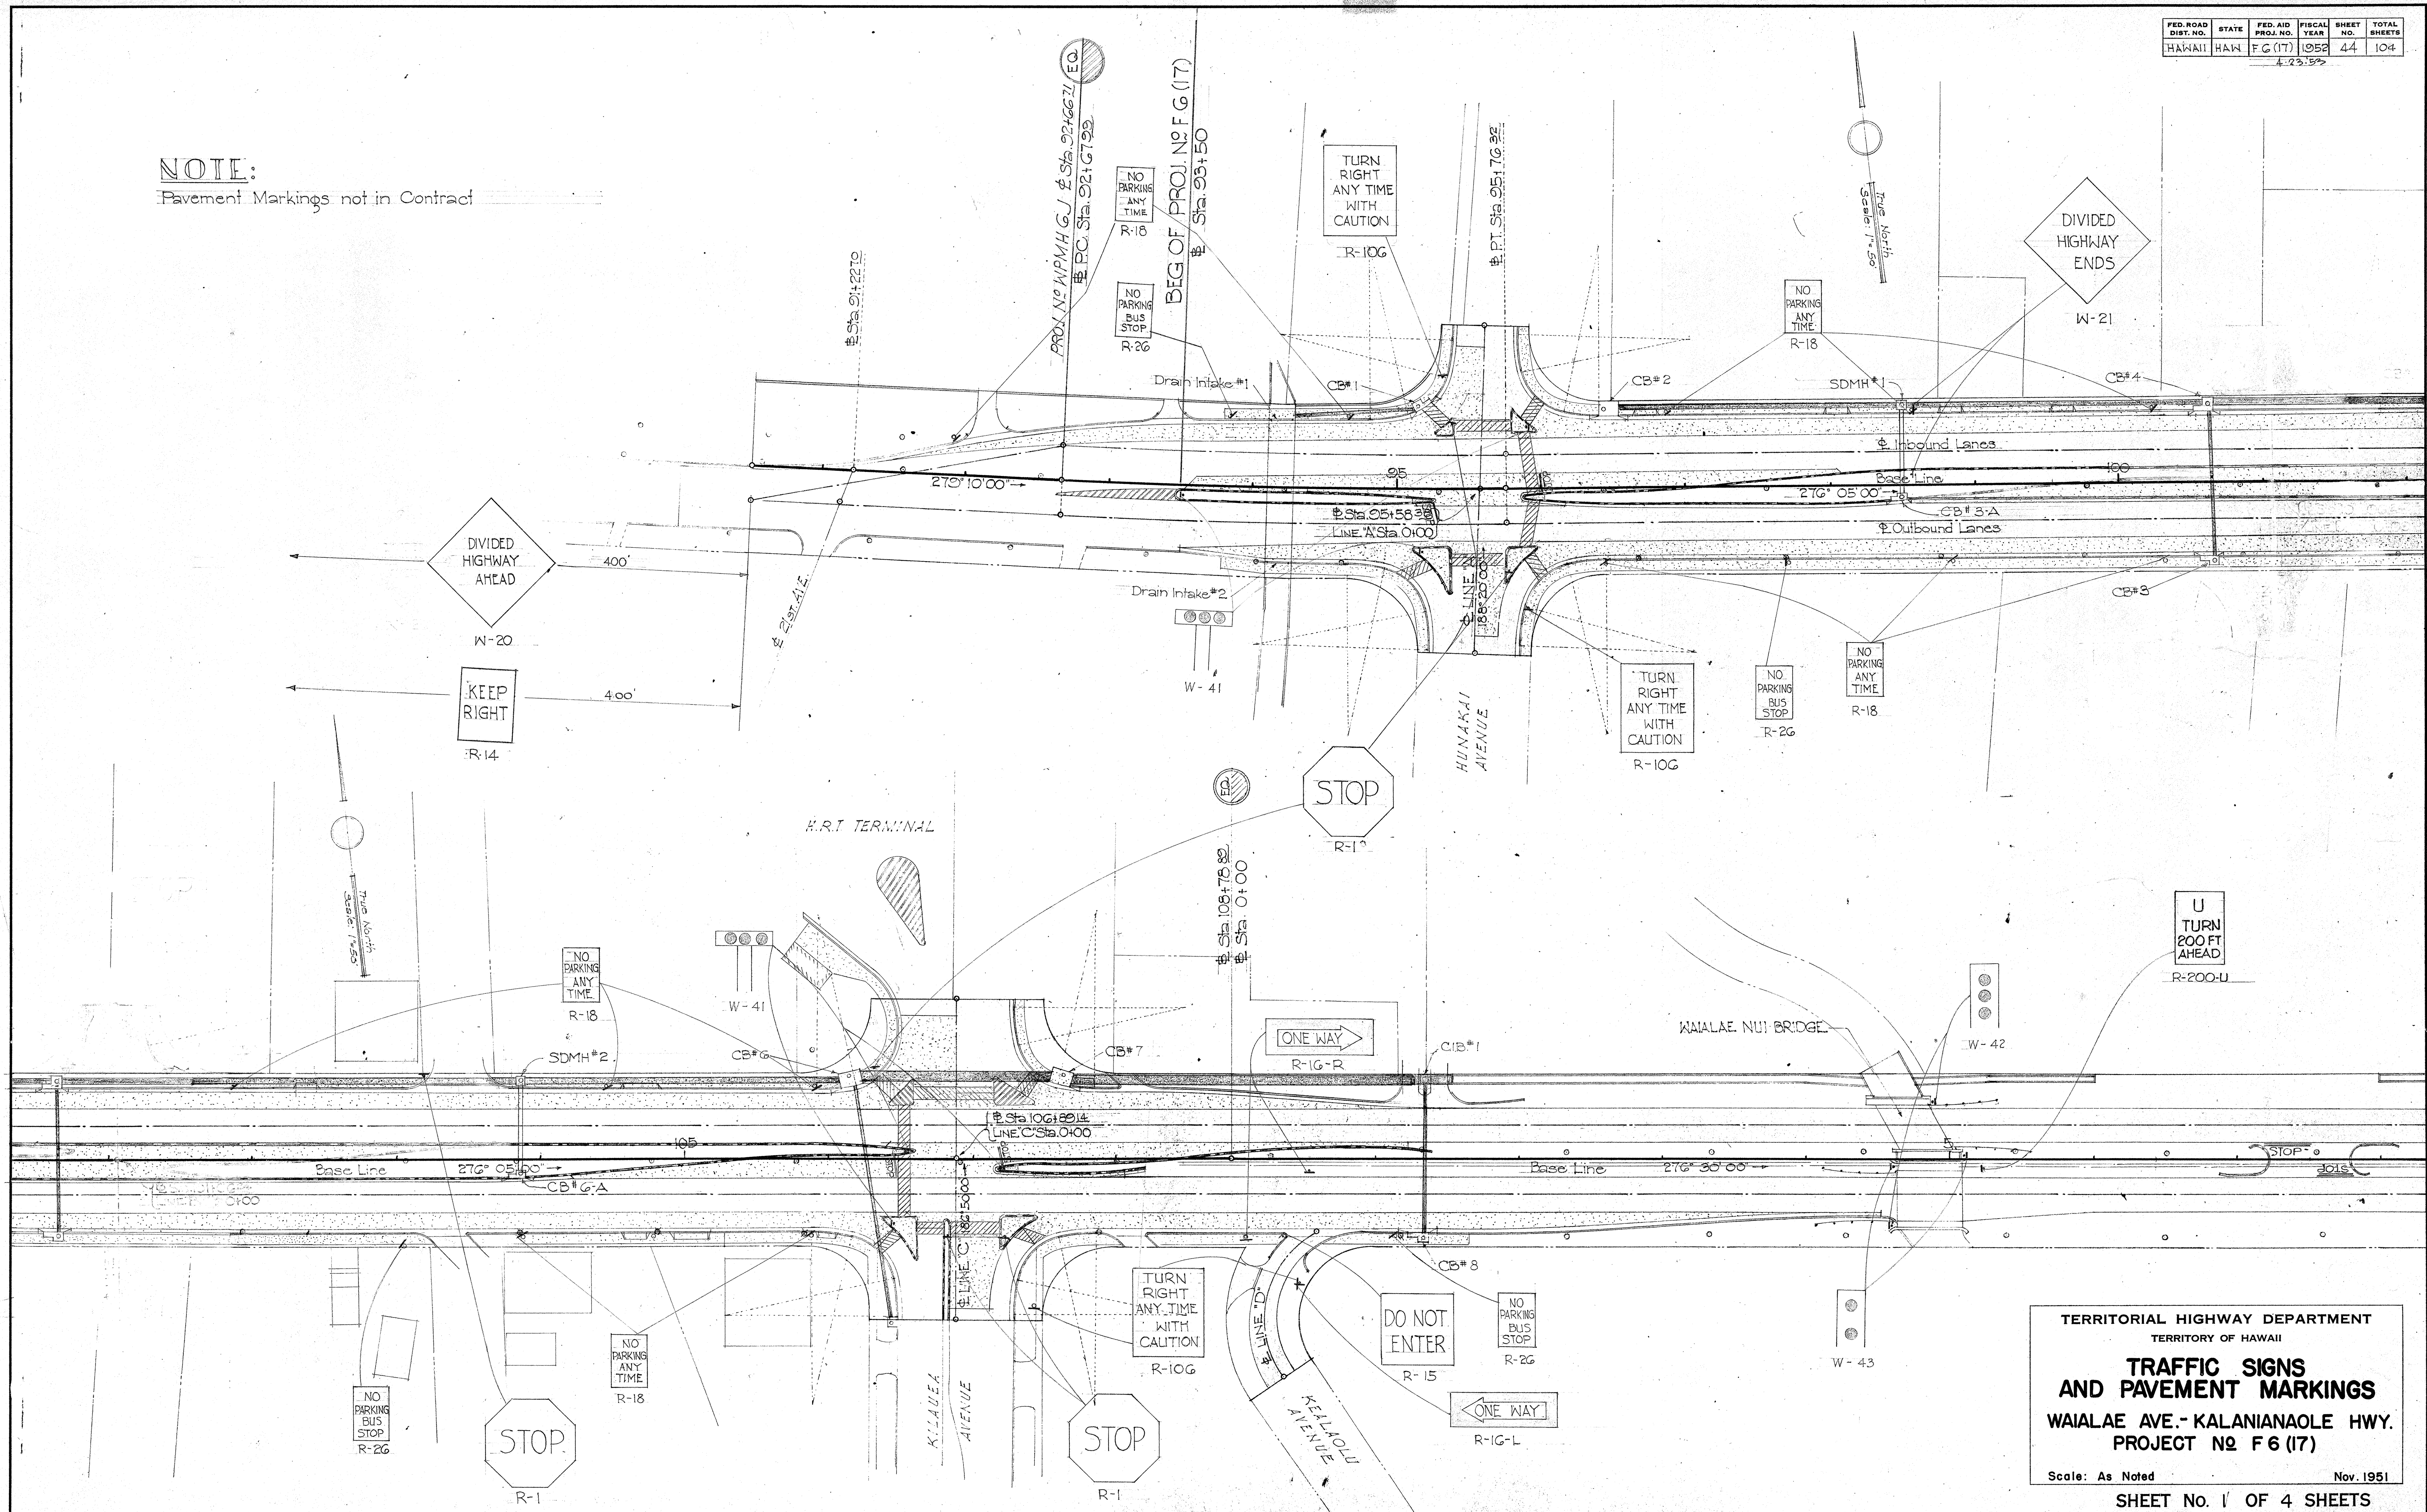

TERRITORIAL HIGHWAY DEPARTMENT
TERRITORY OF HAWAII

**TRAFFIC SIGNS
AND PAVEMENT MARKINGS**


WAI'ALAE AVE - KALANIANA'OLE HWY.
PROJECT NO. F 6 (17)

Scale: As Noted Nov. 1951

SHEET NO. 1 OF 4 SHEETS

5533.43

FED. ROAD DIST. NO.	STATE	FED. AID PROJ. NO.	FISCAL YEAR	SHEET NO.	TOTAL SHEETS
HAWAII	HAW	FG (17)	1952	45	104

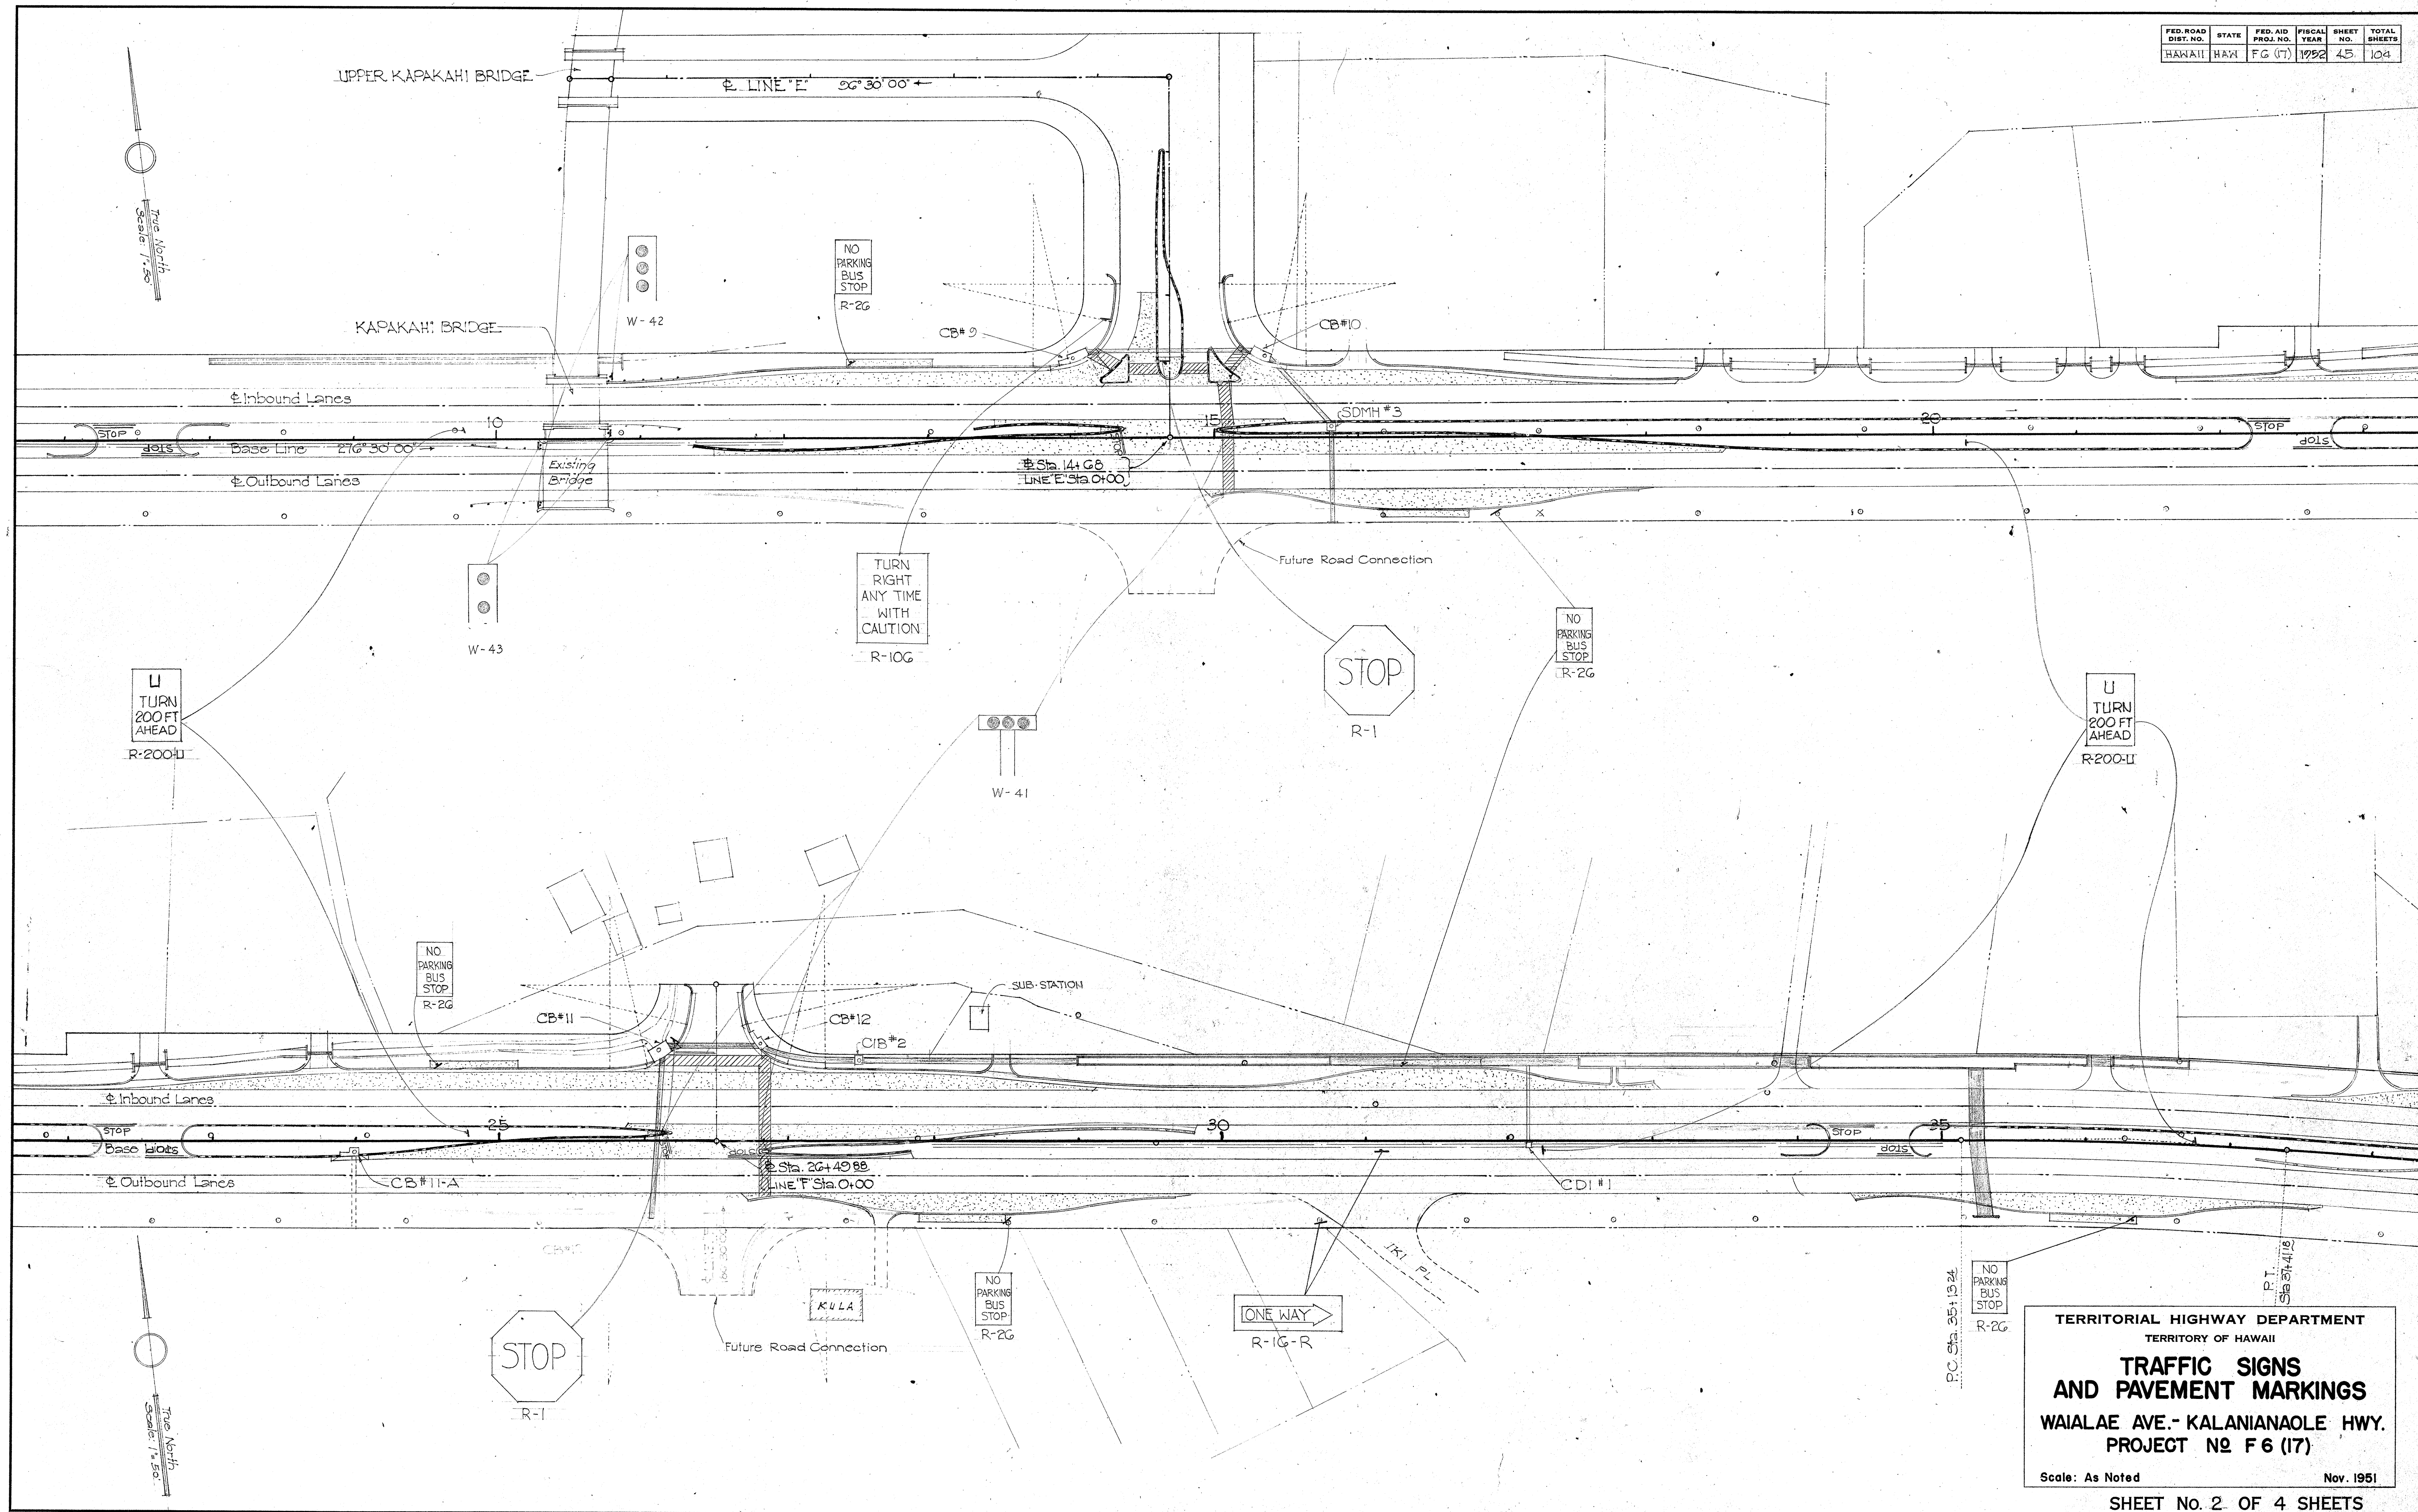

TERRITORIAL HIGHWAY DEPARTMENT
TERRITORY OF HAWAII

**TRAFFIC SIGNS
AND PAVEMENT MARKINGS**


WAI'ALAE AVE.-KALANIANA'OLE HWY.
PROJECT NO F 6 (17)

Scale: As Noted
Nov. 1951

SHEET NO. 2 OF 4 SHEETS

5533.44

FED. ROAD DIST. NO.	STATE	FED. AID PROJ. NO.	FISCAL YEAR	SHEET NO.	TOTAL SHEETS
HAWAII	HAW.	F 6 (17)	1952	46	104

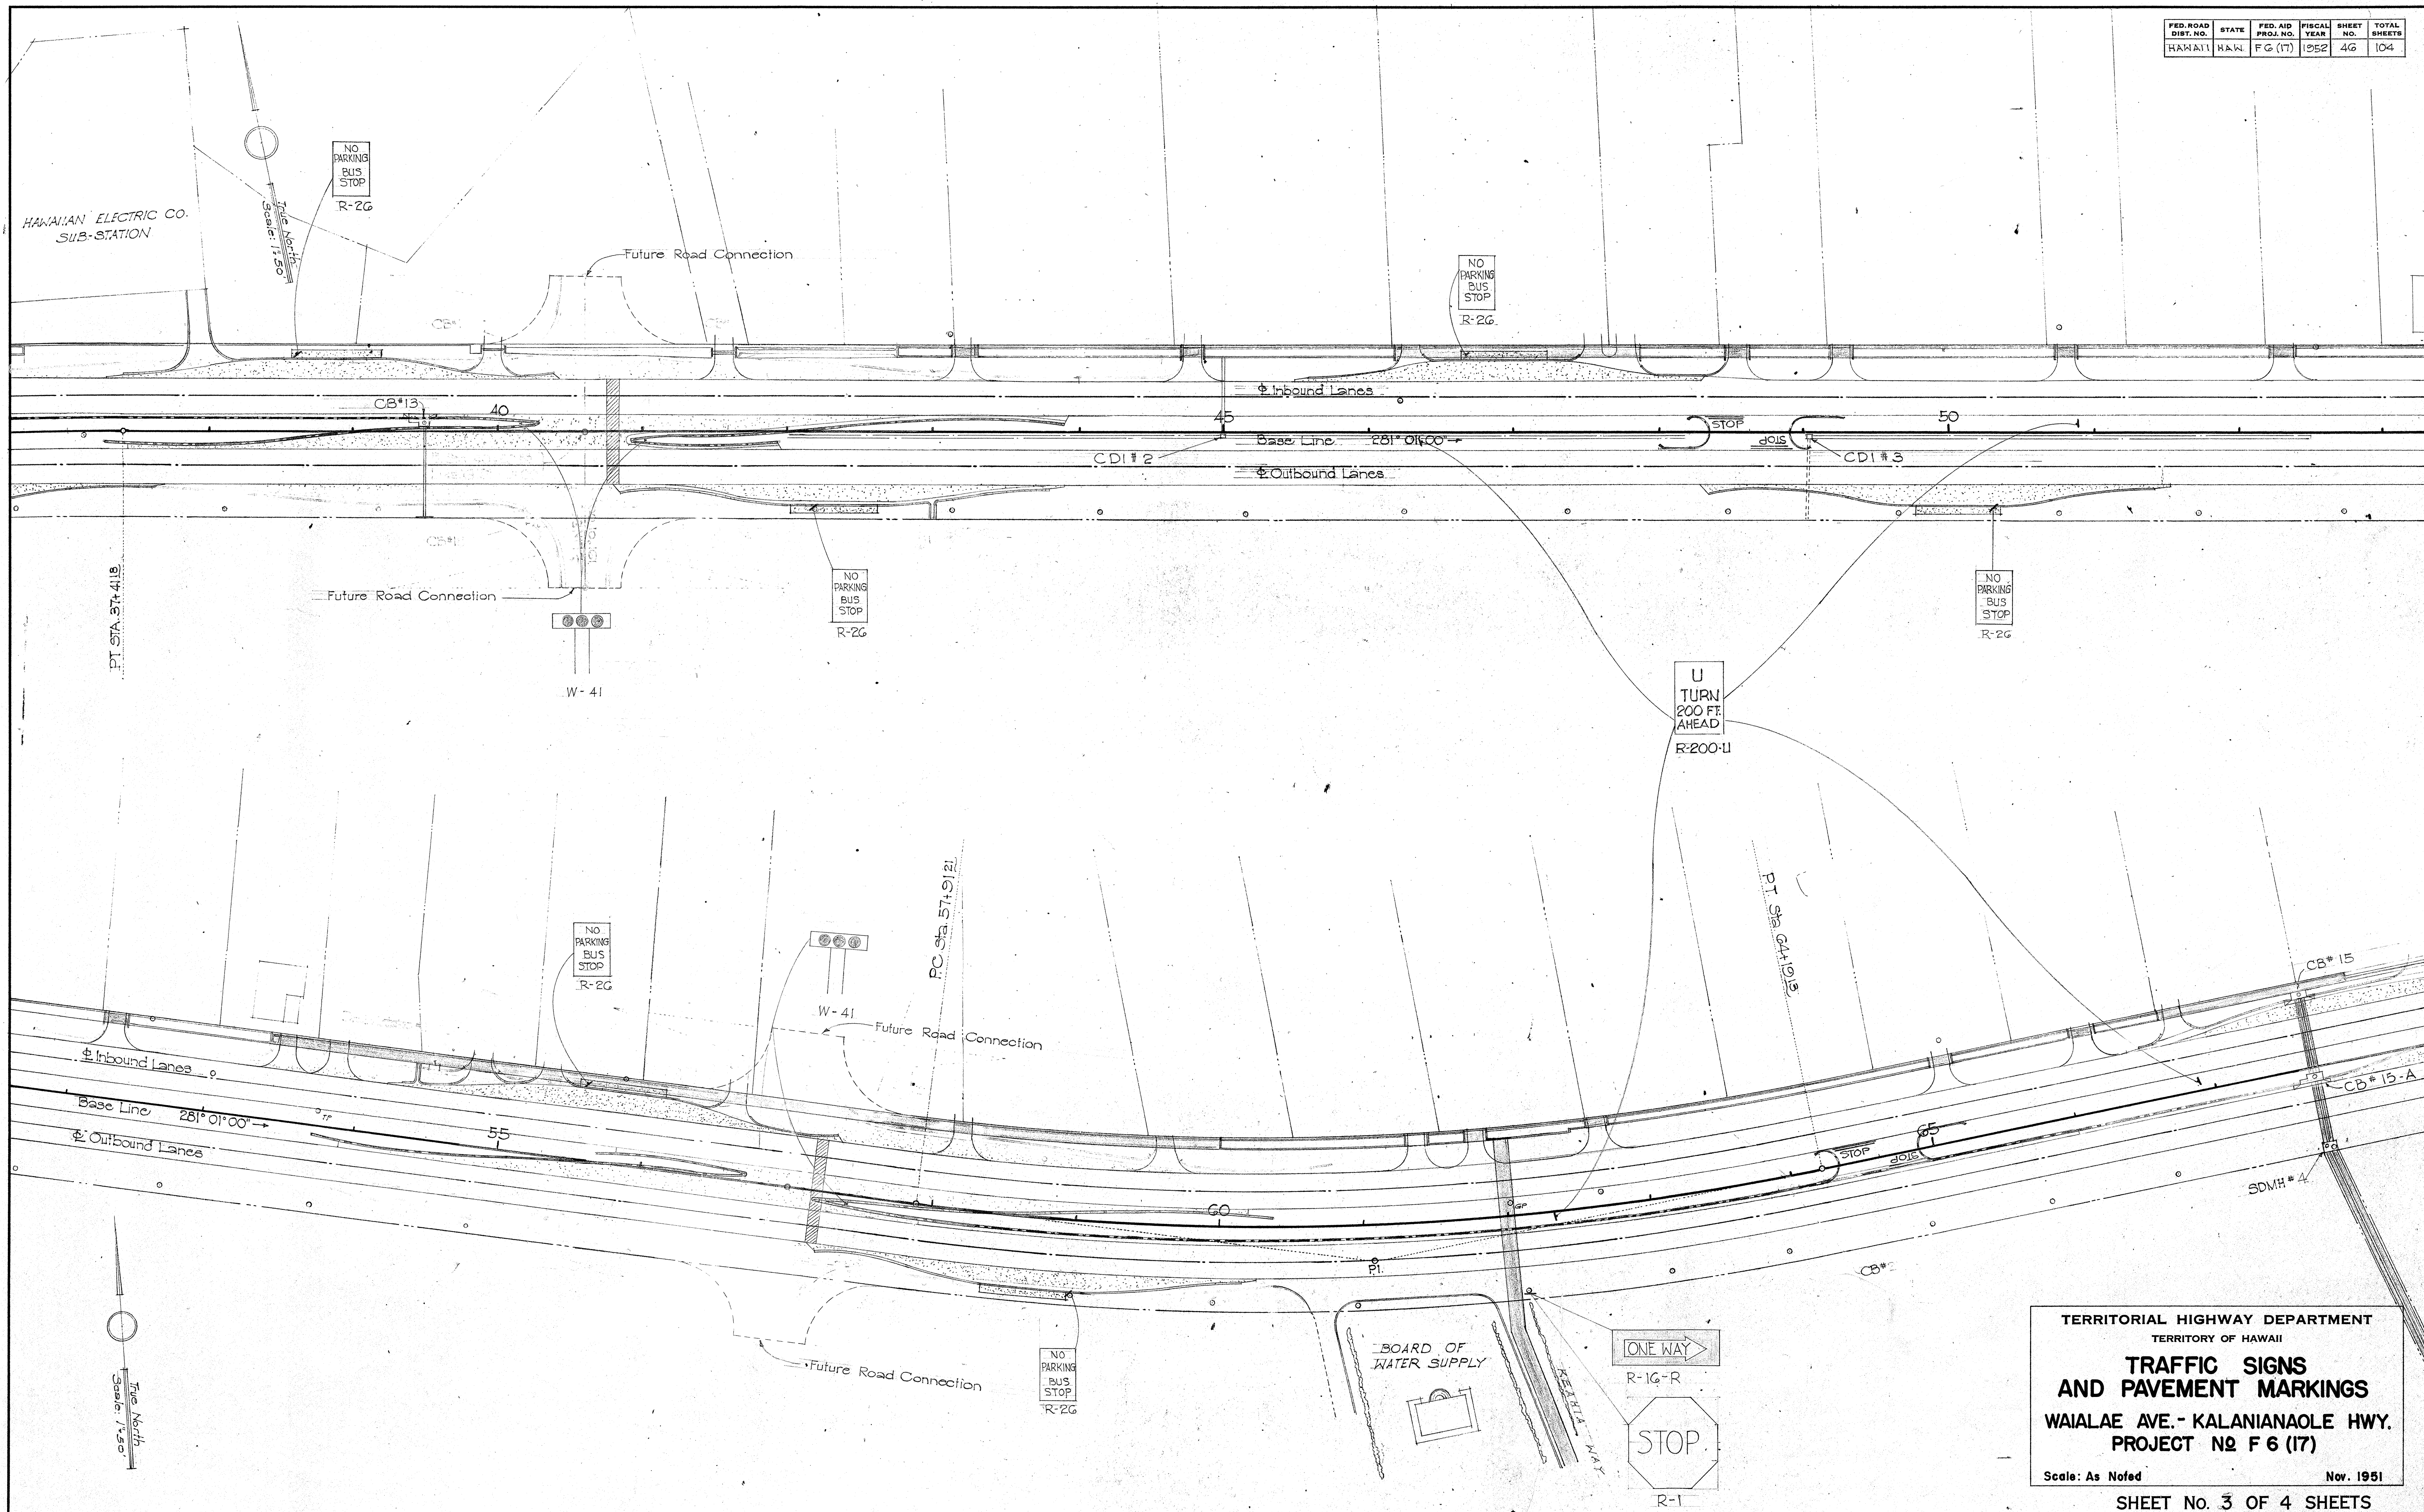

PLAN
DRAWN BY
TRACED BY
NOTES BY
QUANTITIES CHECKED BY
CHECKED BY

TERRITORIAL HIGHWAY DEPARTMENT
TERRITORY OF HAWAII

**TRAFFIC SIGNS
AND PAVEMENT MARKINGS**


WAI'ALAE AVE. - KALANIANA'OLE HWY.
PROJECT NO F 6 (17)

Scale: As Noted Nov. 1951

SHEET No. 3 OF 4 SHEETS

5533.45

FED. ROAD DIST. NO.	STATE	FED. AID PROJ. NO.	FISCAL YEAR	SHEET NO.	TOTAL SHEETS
HAWAII	HAW.	F G (17)	1952	47	104

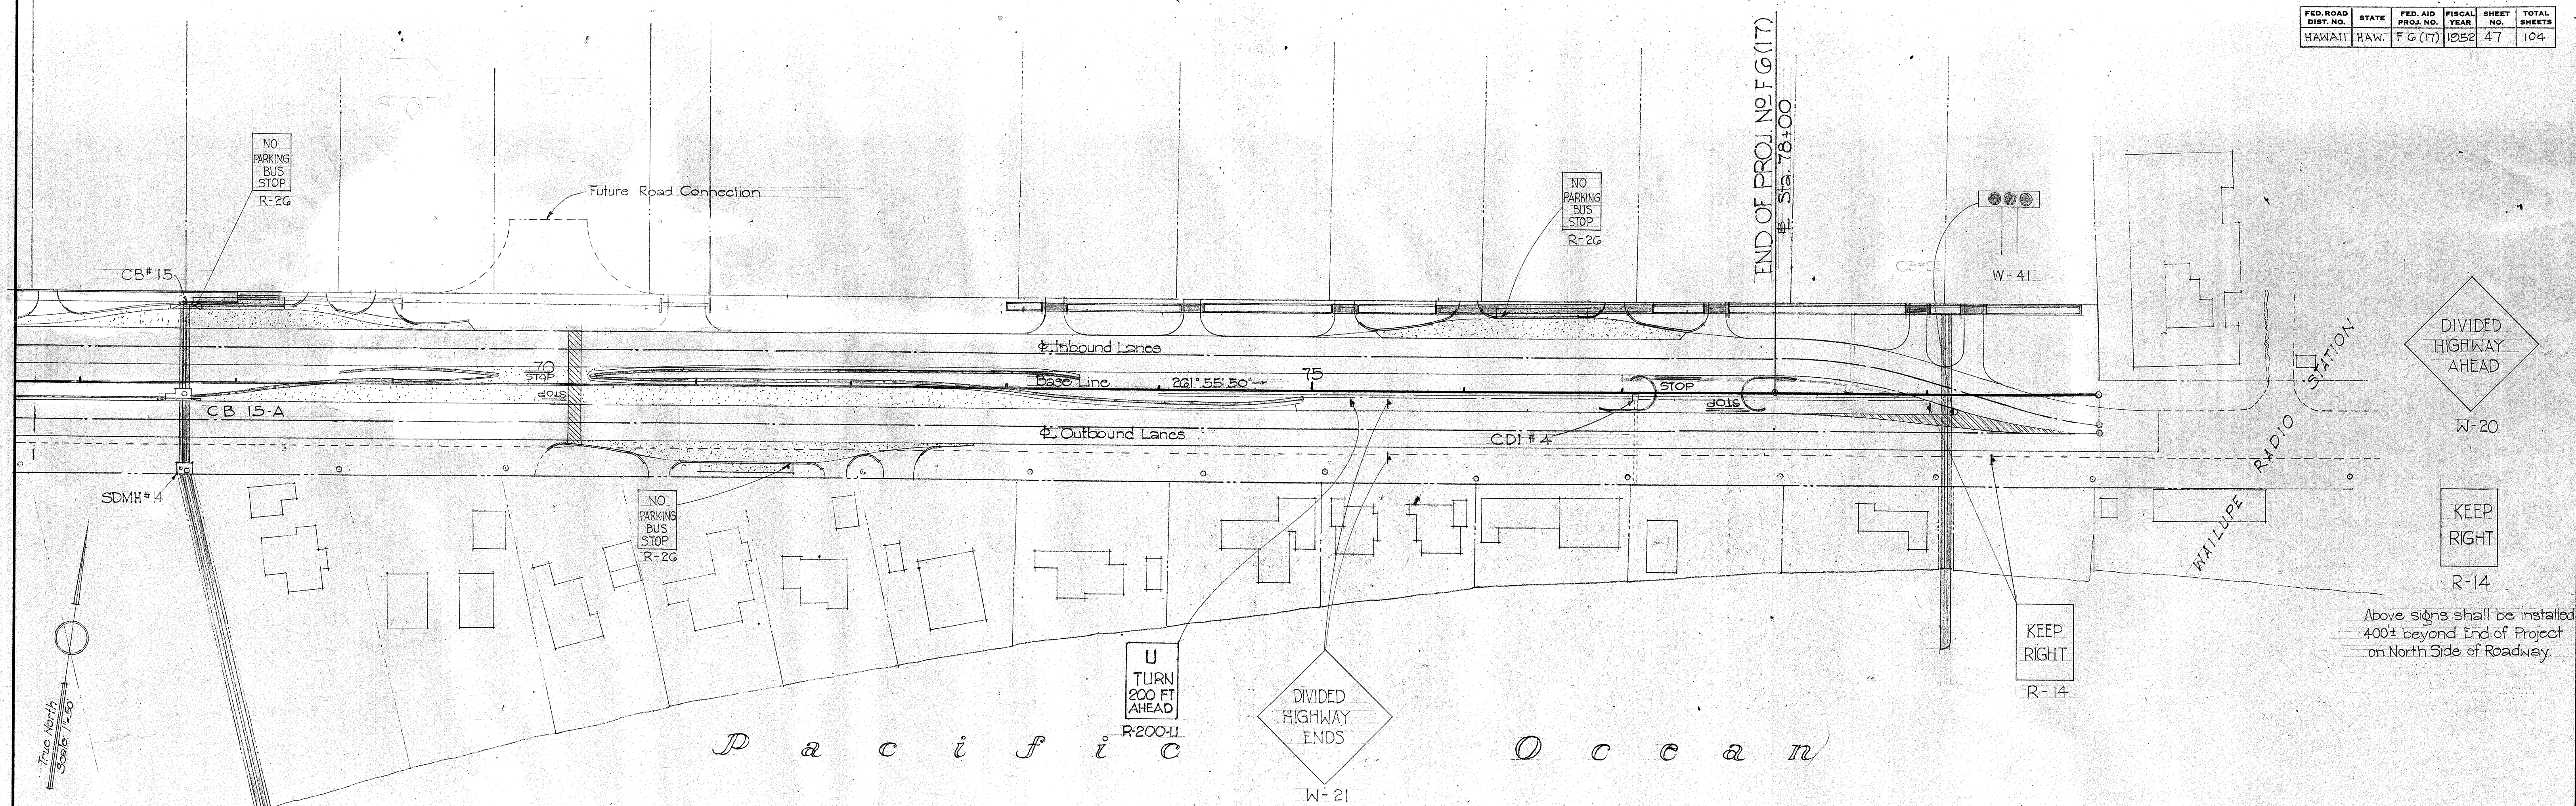

NOTED BY	DATE
TRACED BY	DATE
QUANTITIES BY	DATE
QUANTITIES CHECKED BY	DATE
CHECKED BY	DATE
NOTE BOOK No.	

TERRITORIAL HIGHWAY DEPARTMENT
TERRITORY OF HAWAII


**TRAFFIC SIGNS
AND PAVEMENT MARKINGS**

WAIALAE AVE.- KALANIANA'OLE HWY.
PROJECT NO F 6 (17)


Scale: As Noted Nov. 1951

SHEET No. 4 OF 4 SHEETS


5533.46
TRAFFIC SIGNS

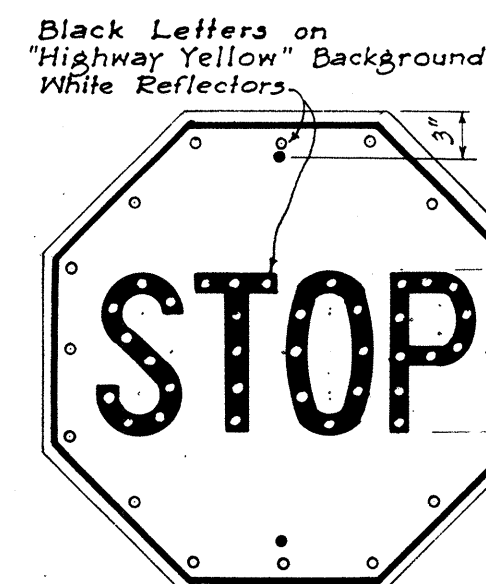


R-1
30" x 30"

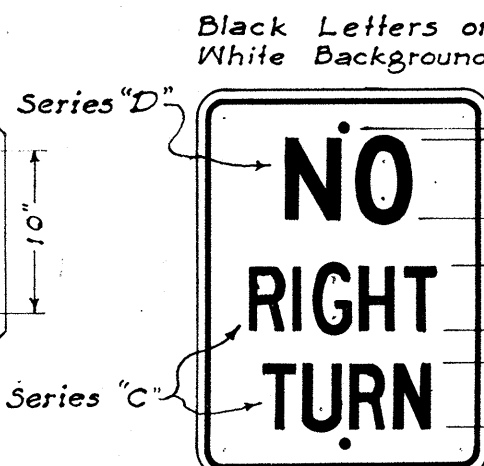


R-6
18" x 24"

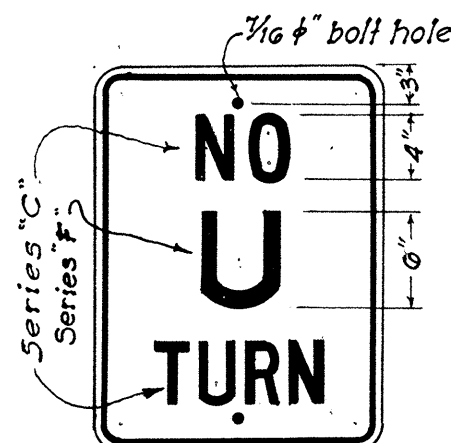


R-8
18" x 24"

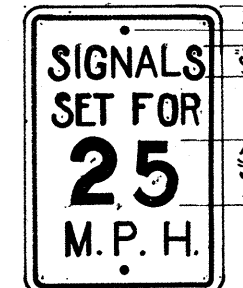


R-10
12" x 18"

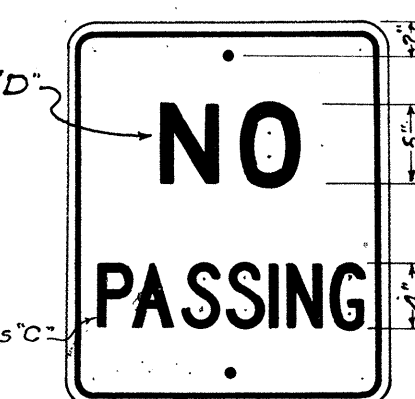


R-11
20" x 24"

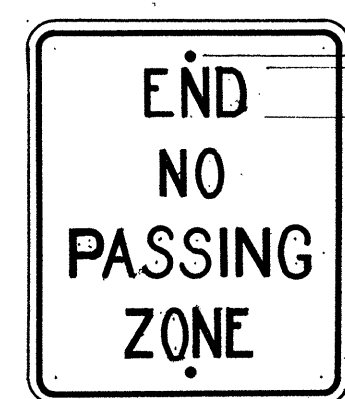

R-12
20" x 24"

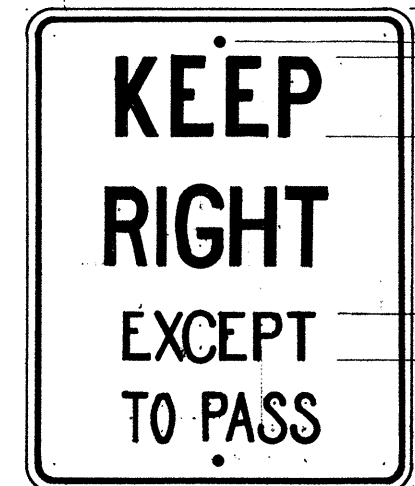

R-13
24" x 30"

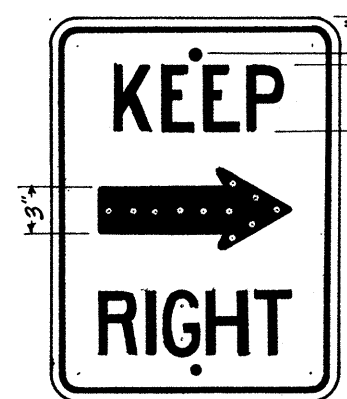

R-14
18" x 24"




R-15
24" x 24"



R-16-R
*R-16-L
36" x 12"




R-18
12" x 18"

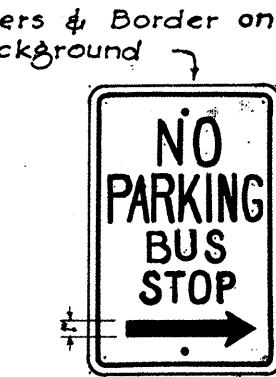

R-26
12" x 18"



R-29
24" x 30"

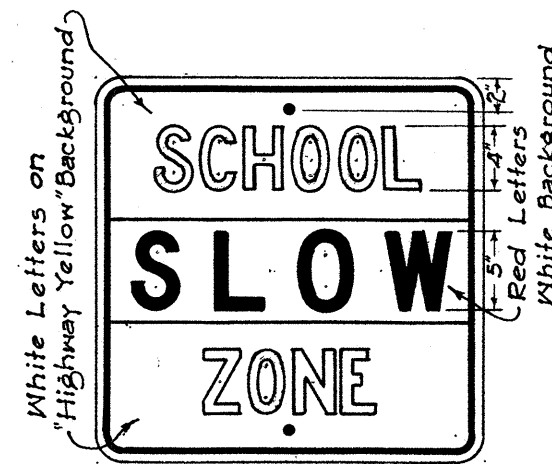


R-41-S
24" x 24"




R-42-S
12" x 18"



R-43-S
12" x 18"

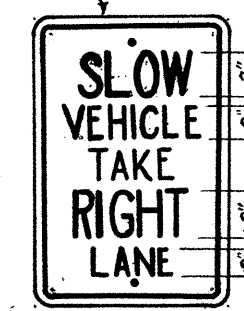


R-44-S
12" x 18"

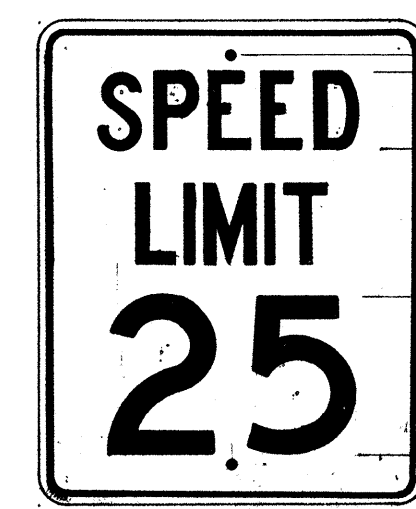


R-102-A
24" x 30"




R-102-B
24" x 30"

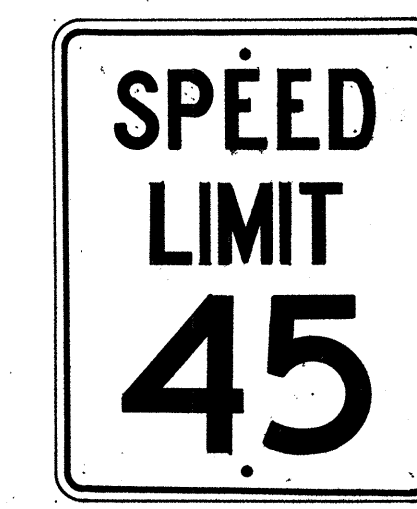


R-102-C
24" x 30"

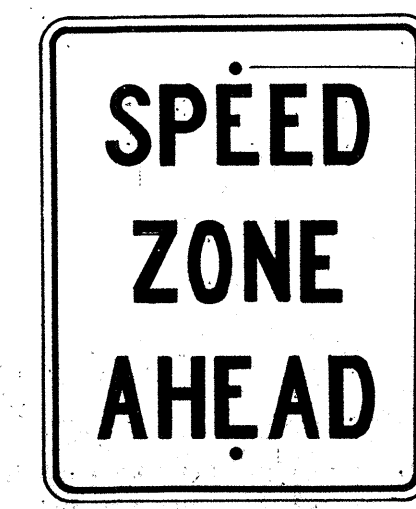


R-104
24" x 30"

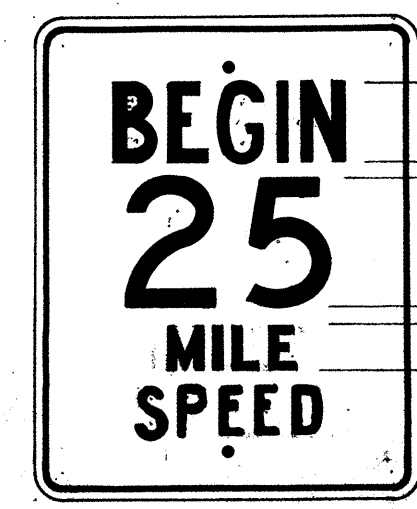


R-105-A
24" x 30"

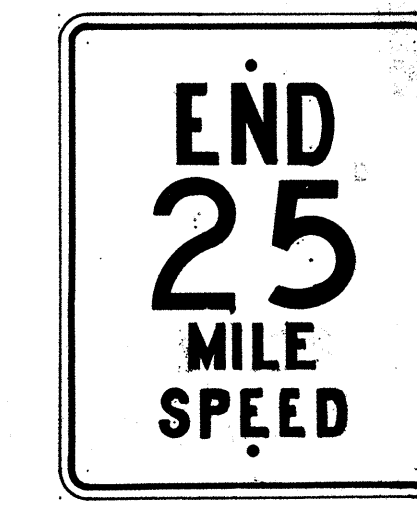

R-105-B
24" x 30"

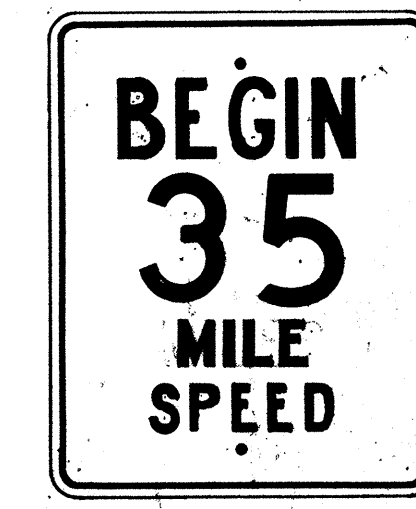


R-105-C
24" x 30"

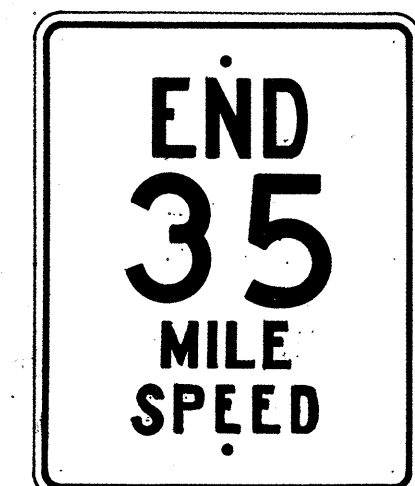


R-105-D
24" x 30"




R-105-E
24" x 30"

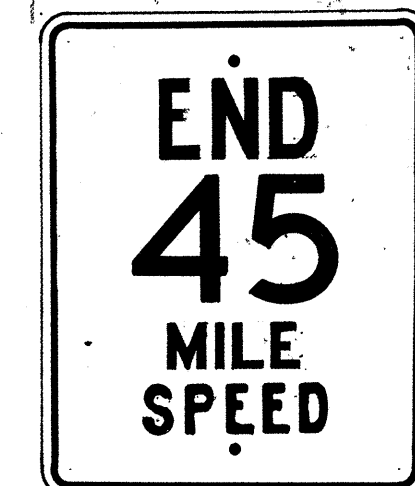

R-105-F
24" x 30"

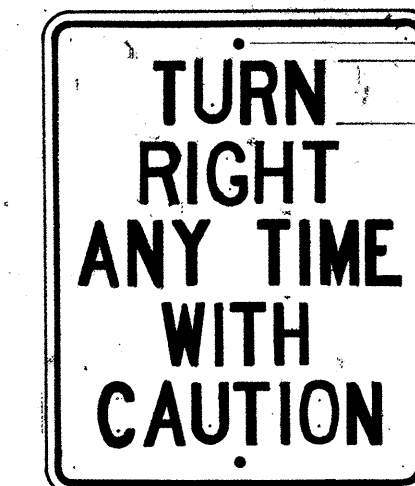


R-106
24" x 30"

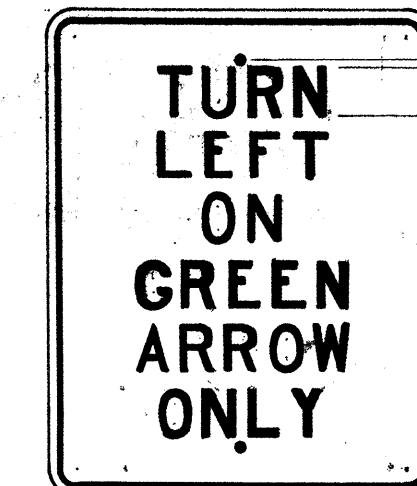

R-107-A
24" x 30"



R-107
14" x 9"

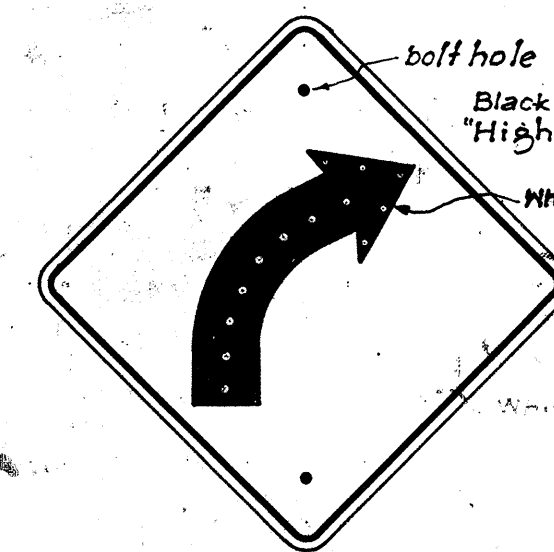


W-2-R
*W-2-L
24" x 24"




W-4-R
*W-4-L
24" x 24"




W-5-R
*W-5-L
24" x 24"

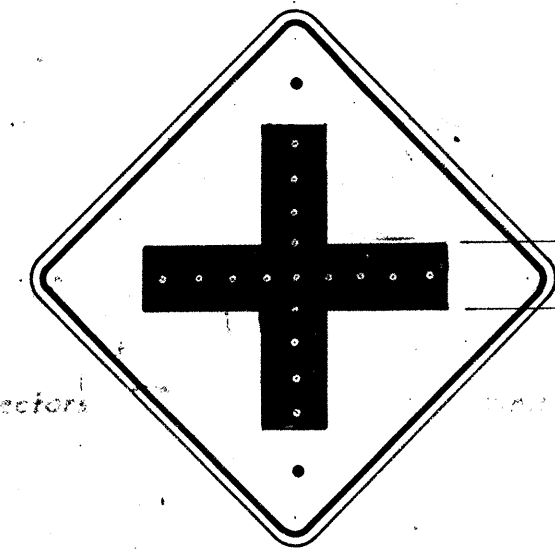


W-6
24" x 24"

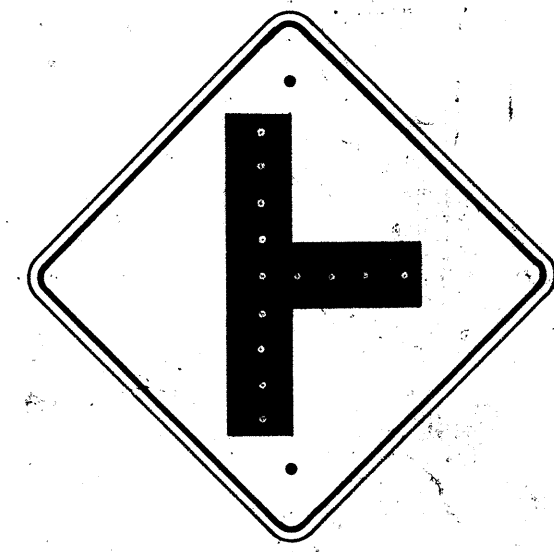


W-7
24" x 24"

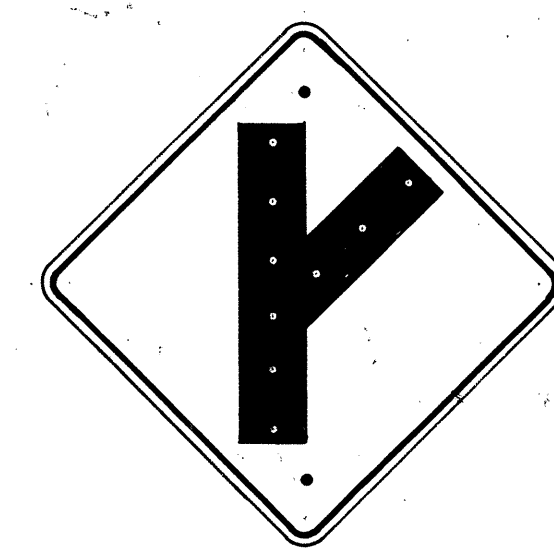

W-8-R
*W-8-L
24" x 24"

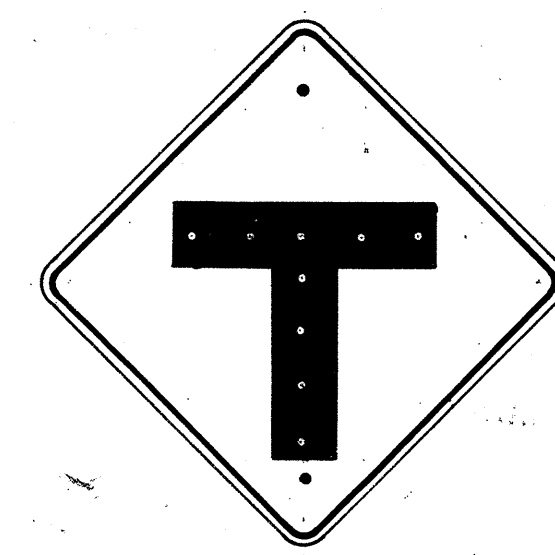

W-9
24" x 24"

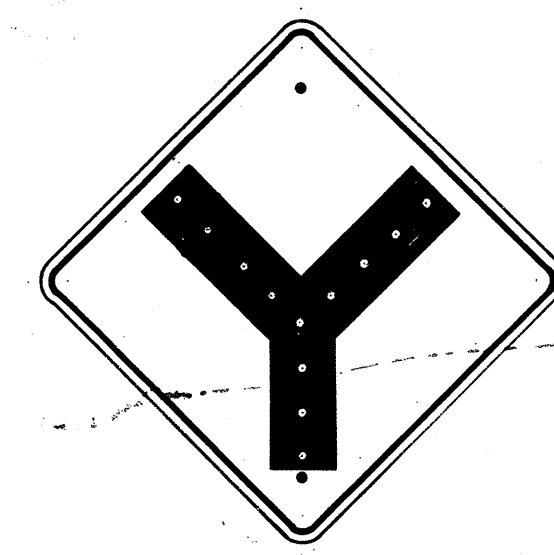

W-10
24" x 24"



W-13
24" x 24"



W-14
24" x 24"



W-14-A
24" x 24"



W-19
30" x 30"




W-20
30" x 30"



W-21
30" x 30"



W-22
24" x 24"

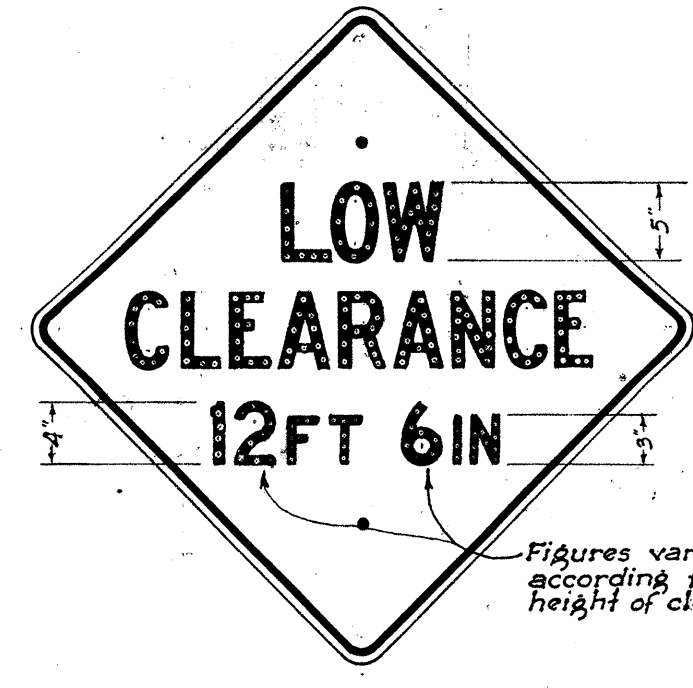

W-24
30" x 30"



W-25
24" x 24"




W-29
24" x 24"



W-38
24" x 24"



W-39
24" x 24"

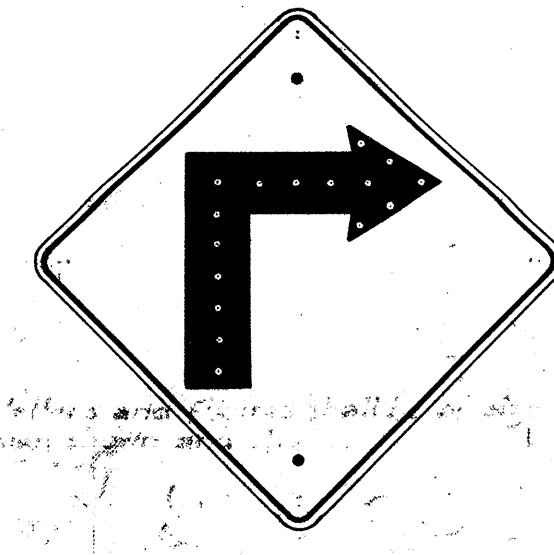

W-1-R
*W-1-L
24" x 24"

NOTE: All Warning Signs shall have two (2) 1/8" bolt holes drilled at 24" center, unless otherwise noted.


All letters and figures shall be of size and design shown and shall conform with "Standard Alphabets for Highway Signs" as set forth by the Public Roads Administration, Federal Works Agency. Series "C" letters and Series "D" numerals shall be used except where noted.

Note: All Regulatory (R) signs shall have black letters on a white background except where noted. All Warning (W) signs shall have black letters & figures on a "Highway Yellow" background. *Signs shall be similar but opposite in direction. See Specifications for Materials and Finish.

TERRITORIAL HIGHWAY DEPARTMENT
TERRITORY OF HAWAII
REGULATORY & WARNING SIGNS
Scale: 1" = 1'
APPROVED: *[Signature]* May 31, 1949
TERRITORIAL HIGHWAY ENGINEER


DATE: _____
SURVEY PLOTTED BY: _____
PLAN: _____
DRAWN BY: T. Tokunaga
NOTED BY: _____
CHECKED BY: _____
ORIGINAL: _____
NOTE BOOK: _____
No. _____

Note: All signs shall be placed 10' from edge of pavement except where shoulder width is less than 10', in which case signs shall be placed at edge of shoulder.



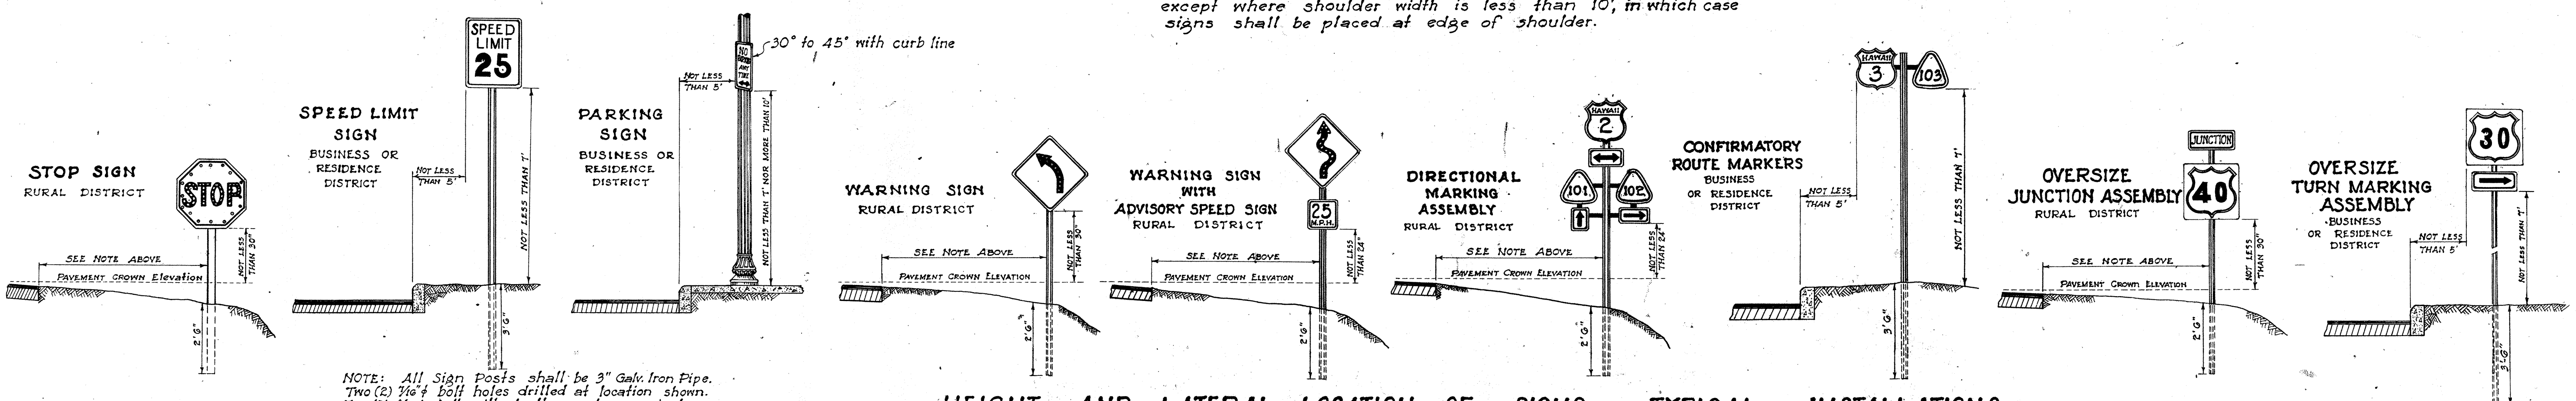


HEIGHT AND LATERAL LOCATION OF SIGNS - TYPICAL INSTALLATIONS


Scale: 1" = 3'-0"

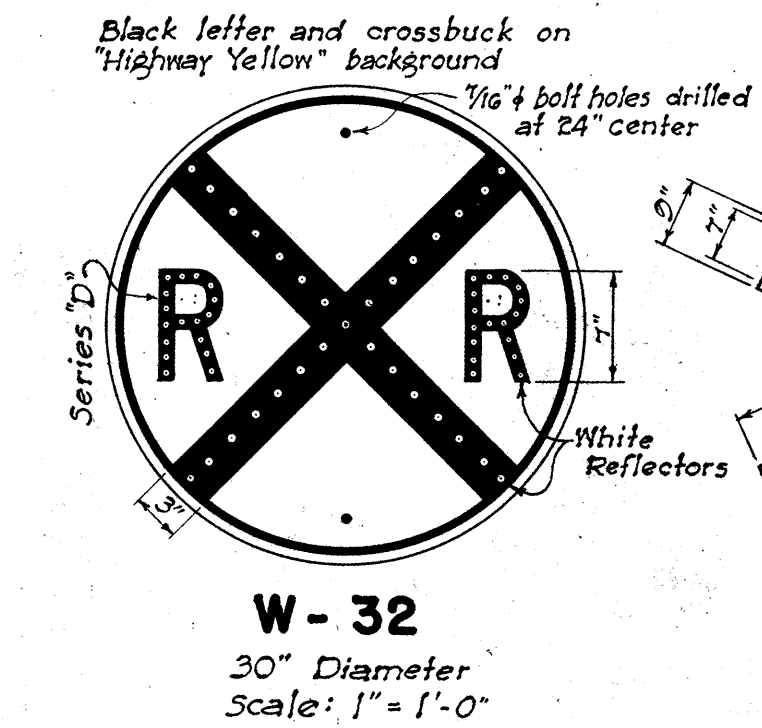


Note: This sign shall be placed from 300 to 500 feet from R.R. intersections in rural areas and a minimum distance of 100 feet from R.R. intersections in Residence or Business districts.

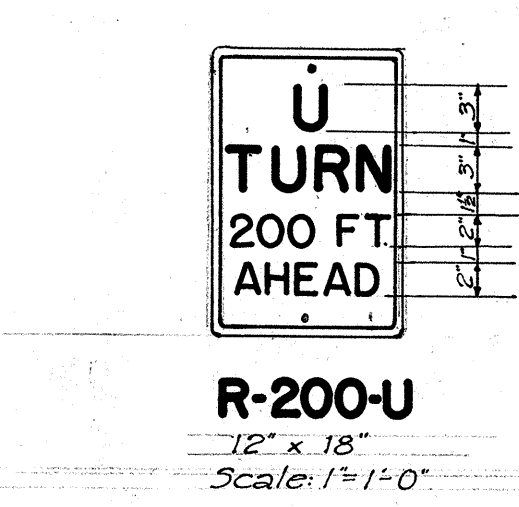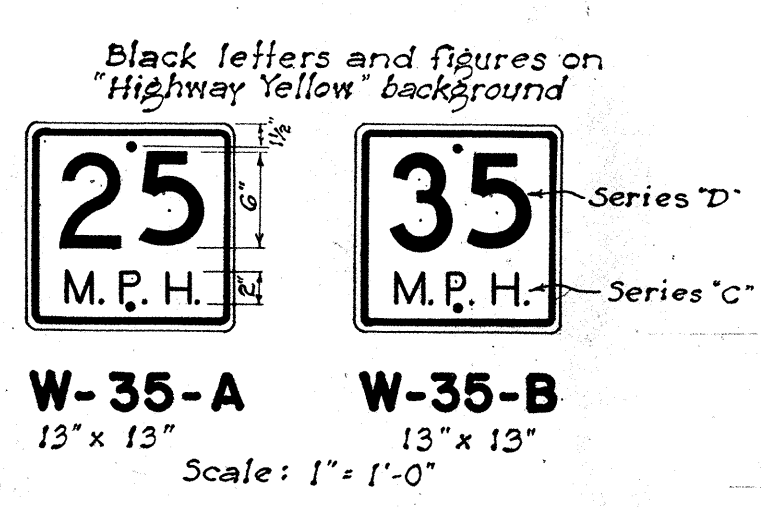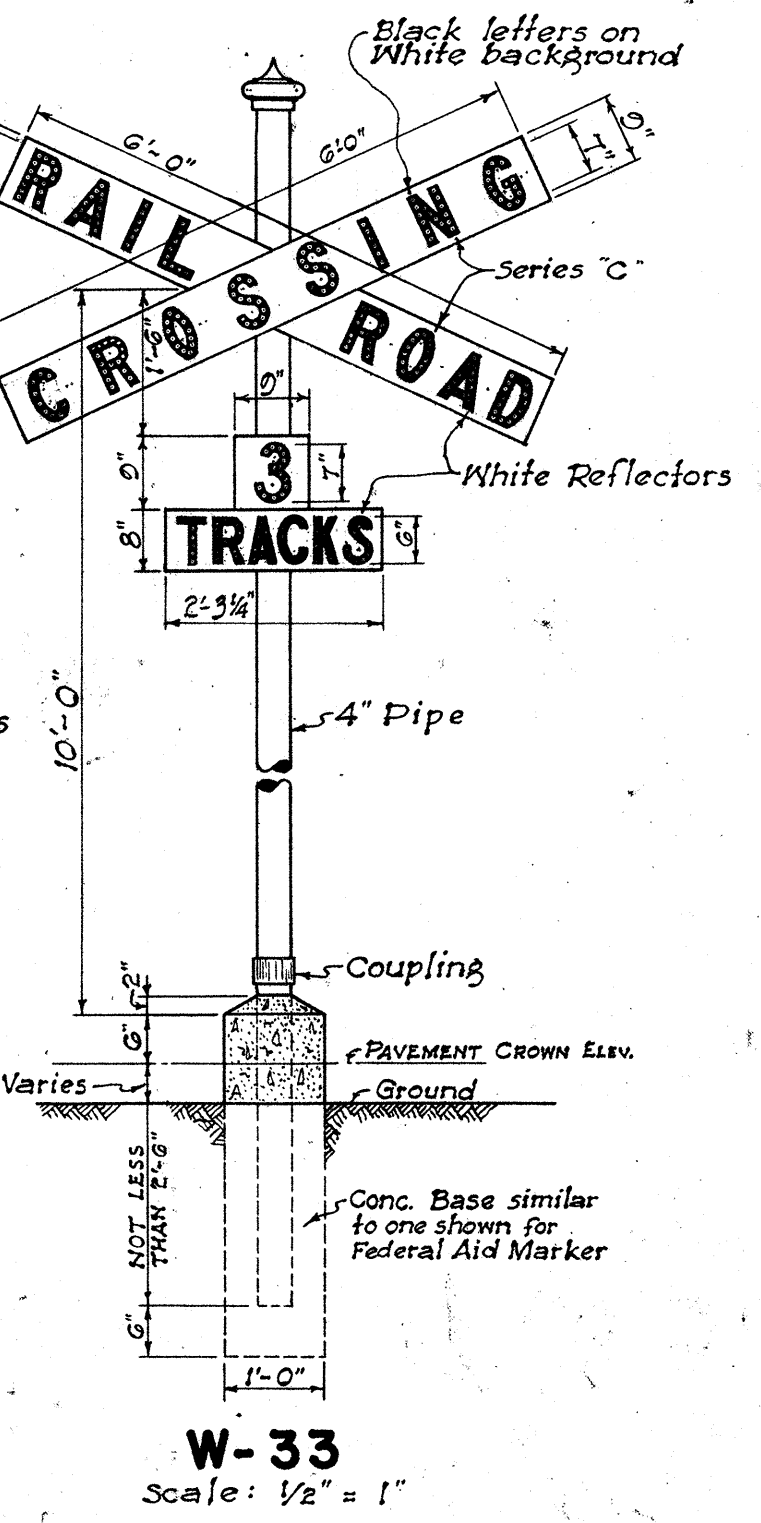

Black letters and figures on white background.


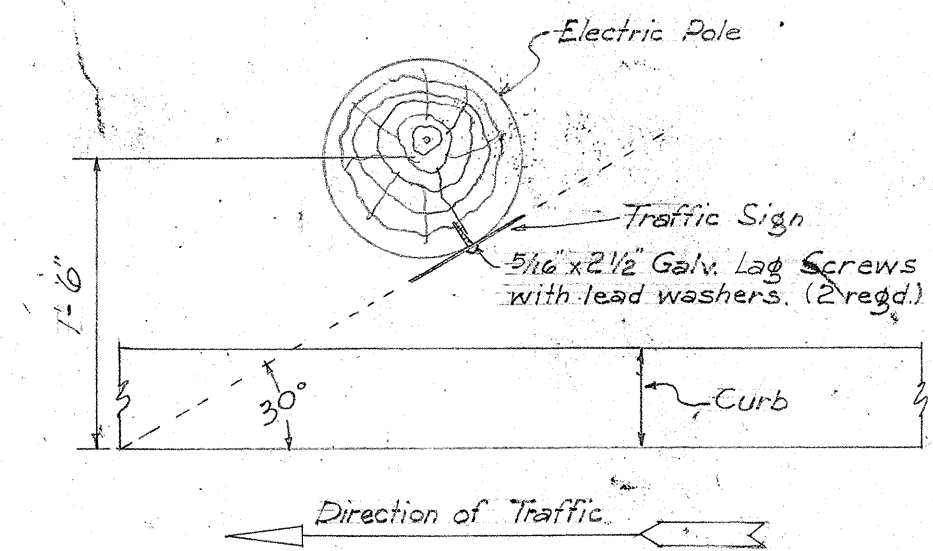


DETAIL SHOWING ANGLE OF TRAFFIC SIGNS AND CURB LINE
Scale: 1" = 1'-0"
(Above detail applies to "R-18" only)

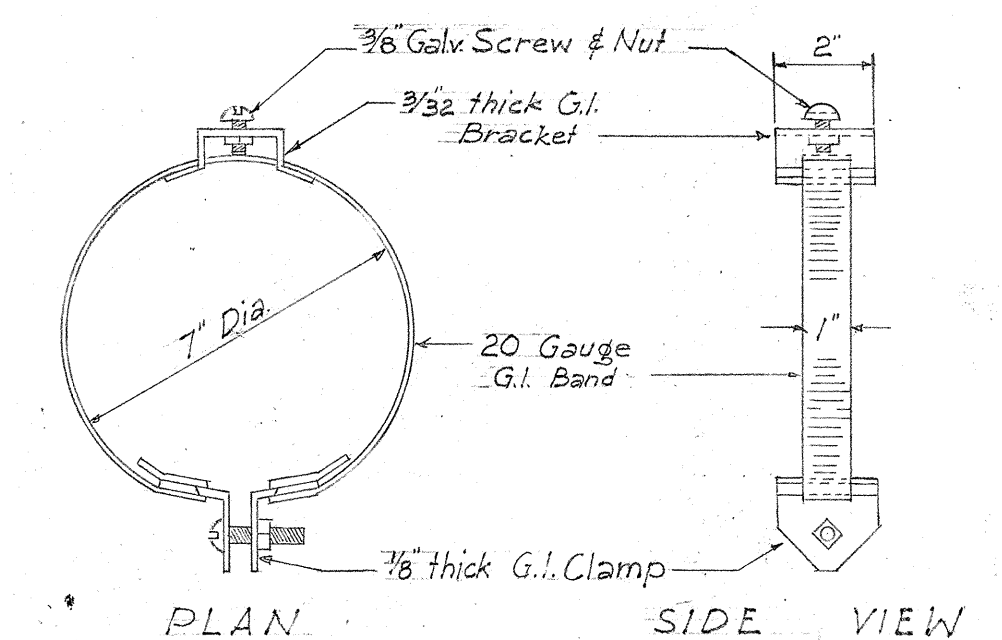

FRONT VIEW

DETAIL OF ADJUSTABLE BAND BRACKET FOR SUPPORTING TRAFFIC SIGNS ON MONOTUBE LIGHTING STANDARDS
Scale: 3/4" = 1'-0"
This product to be as shown in Catalogue No. 48 of Cataphote Corp. or Equal.

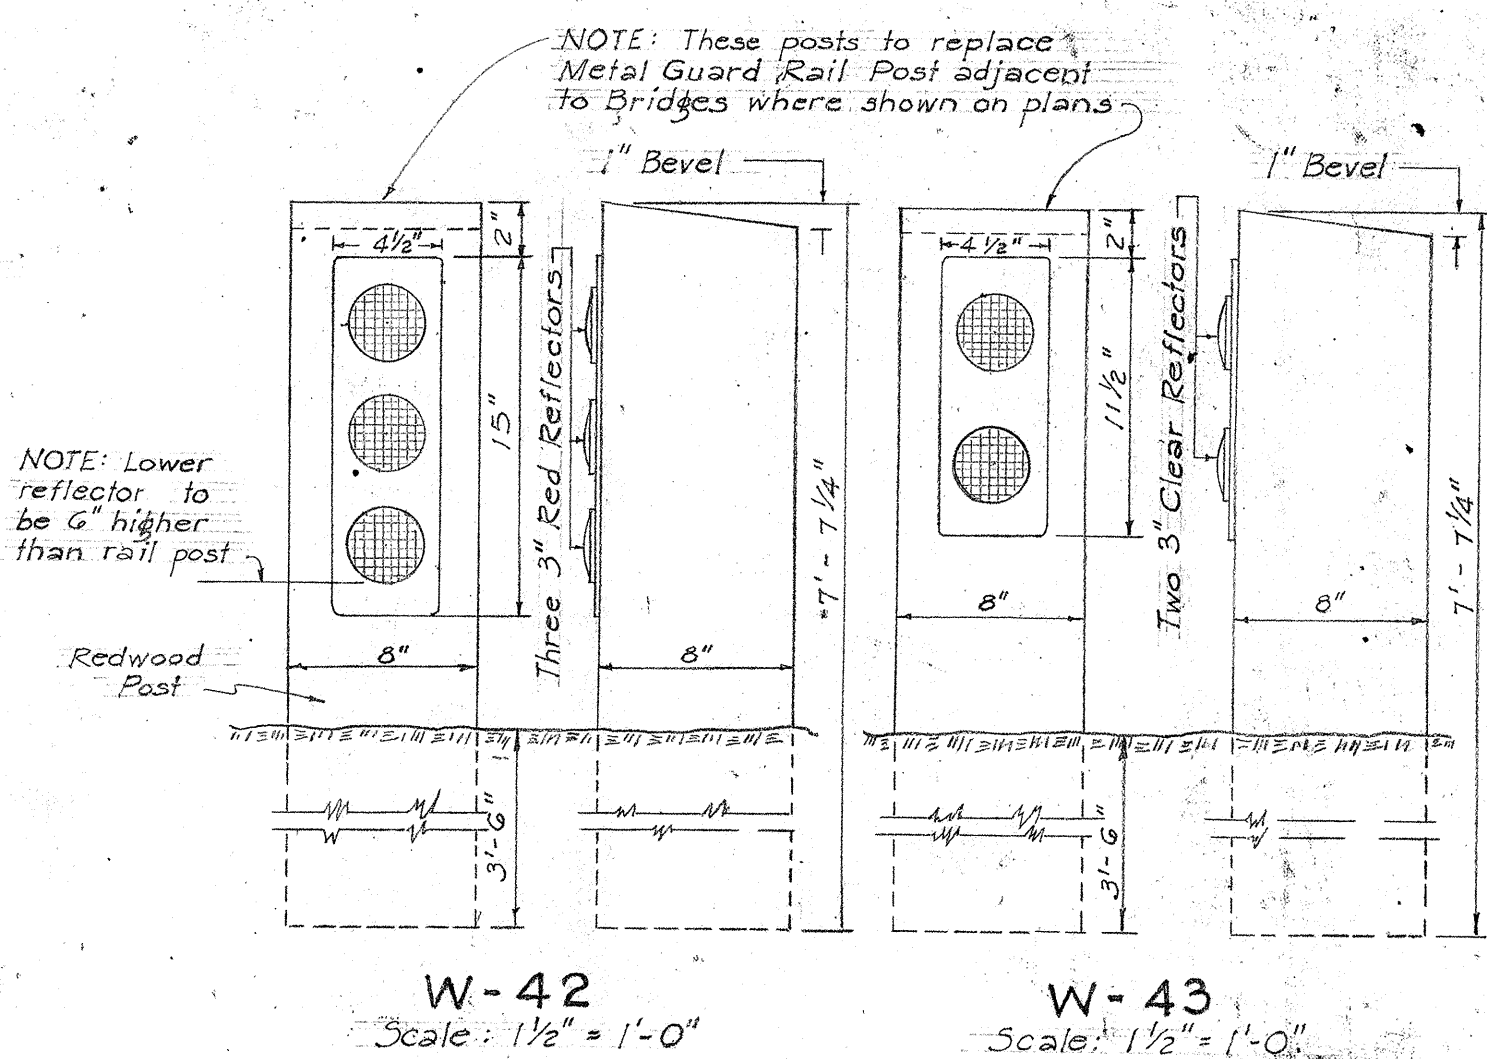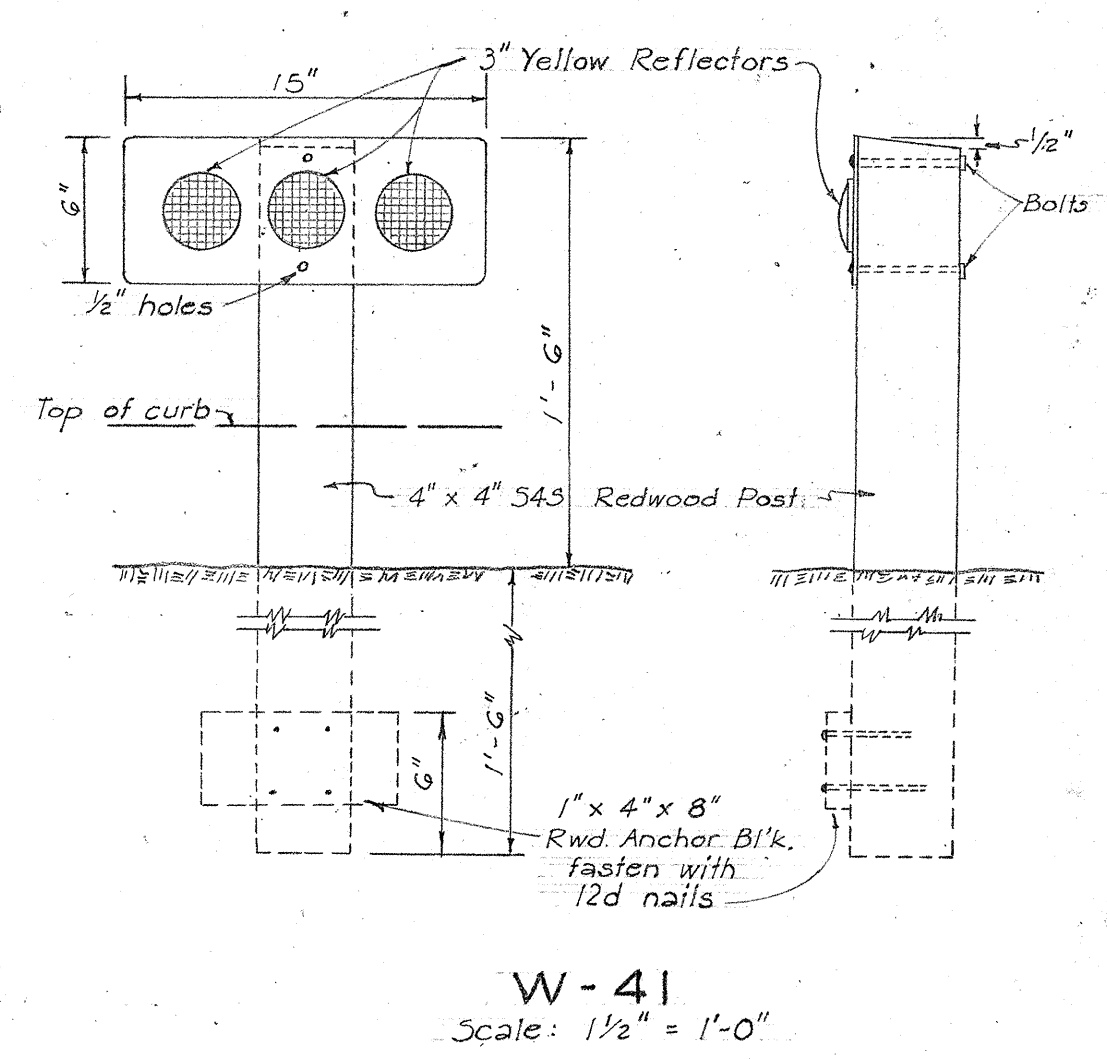

Note: This marker shall be installed opposite and at the same height as marker W-42

TERRITORIAL HIGHWAY DEPARTMENT
TERRITORY OF HAWAII

REGULATORY & WARNING SIGNS

SCALE AS NOTED May 31, 1949

APPROVED: *[Signature]*
Territorial Highway Engineer