
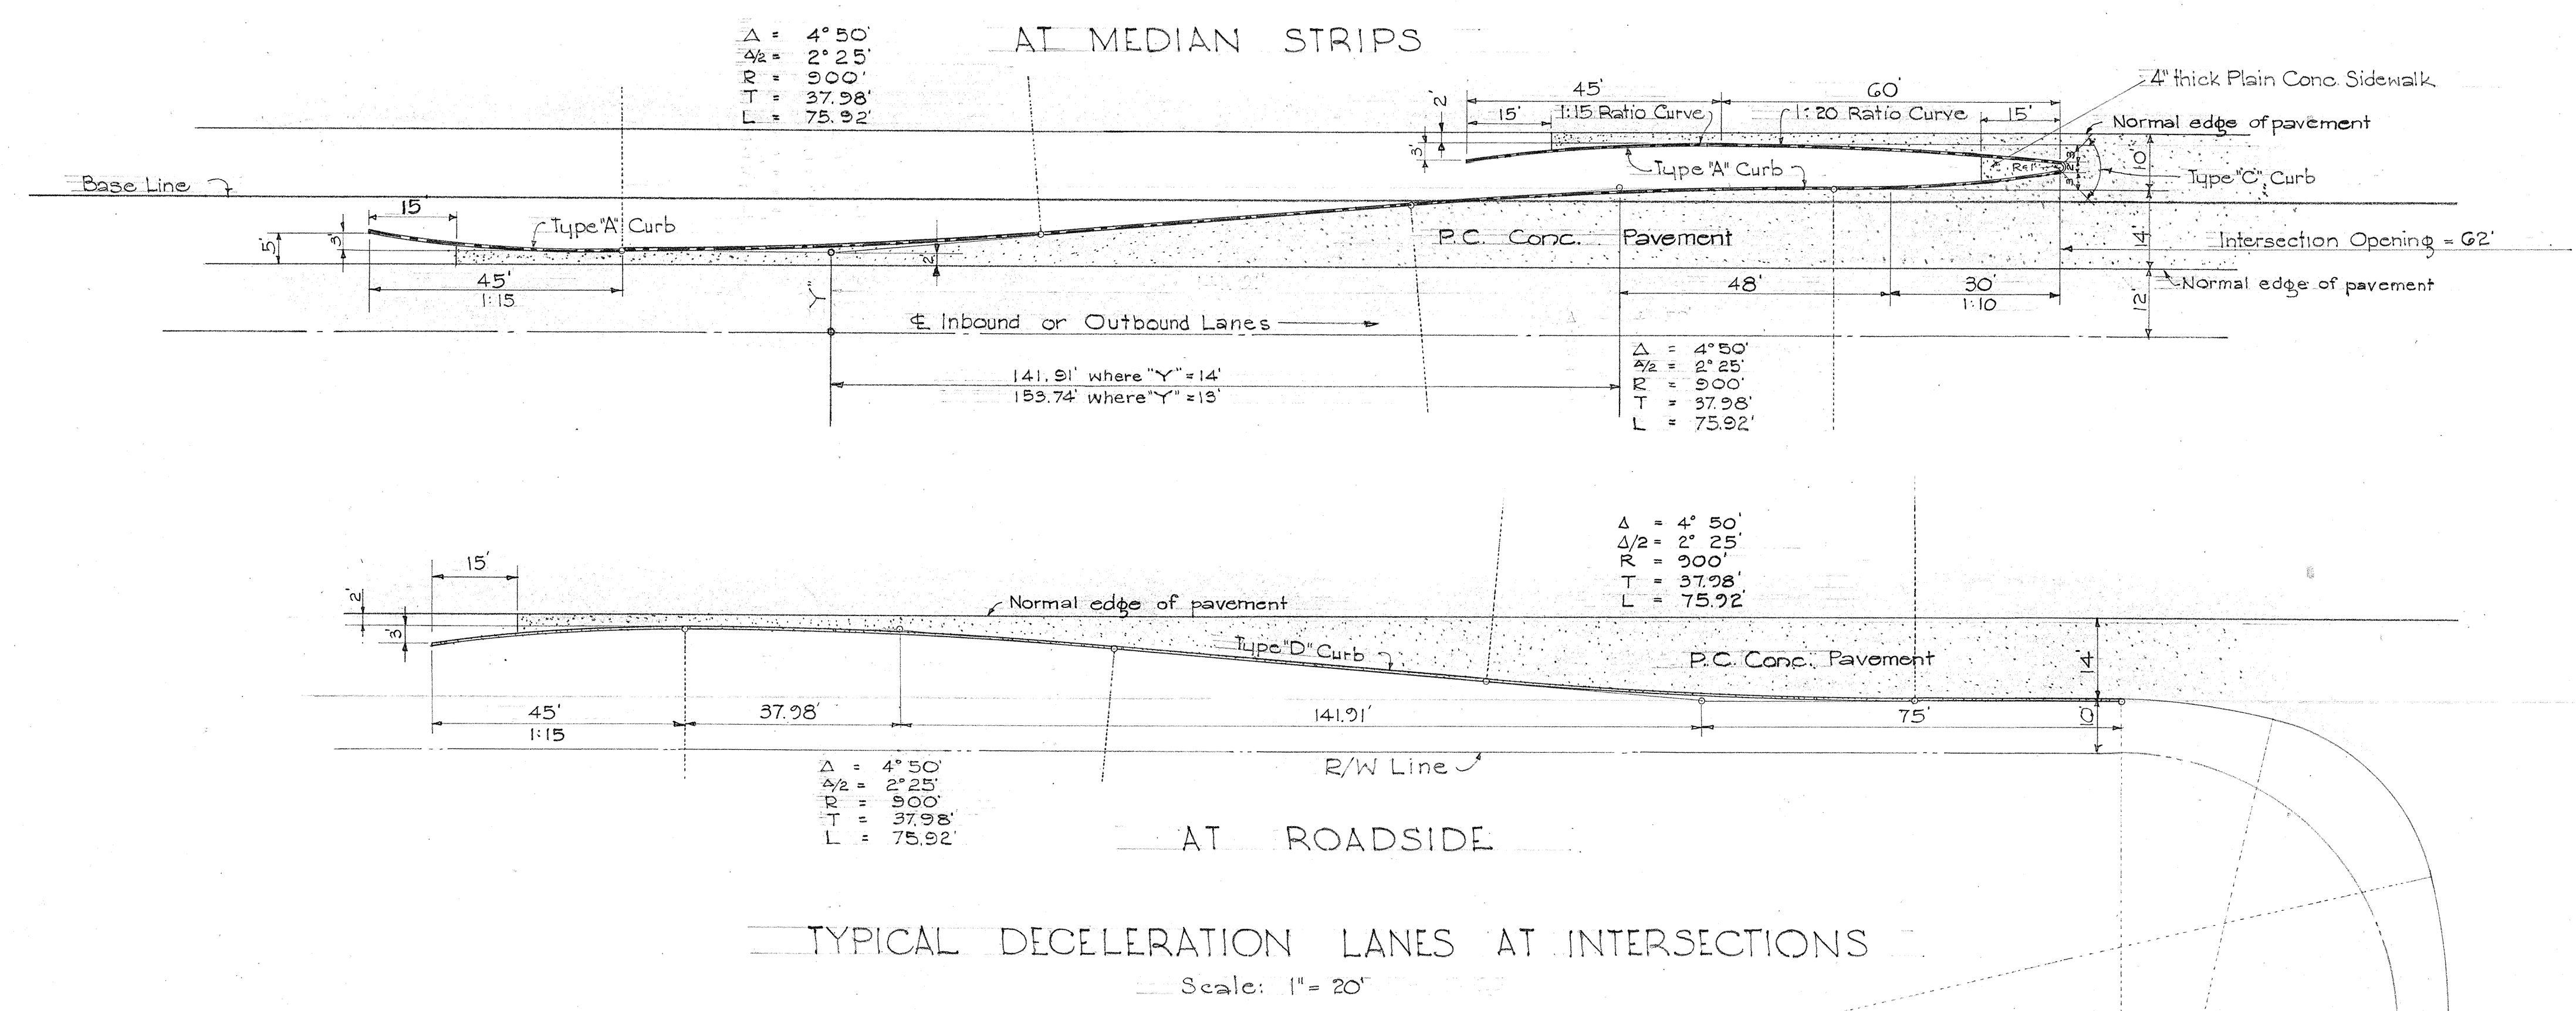


FED. ROAD DIST. NO.	STATE	FED. AID PROJ. NO.	FISCAL YEAR	SHEET NO.	TOTAL SHEETS
HAWAII	H&W	FG(17)	1952	15	104

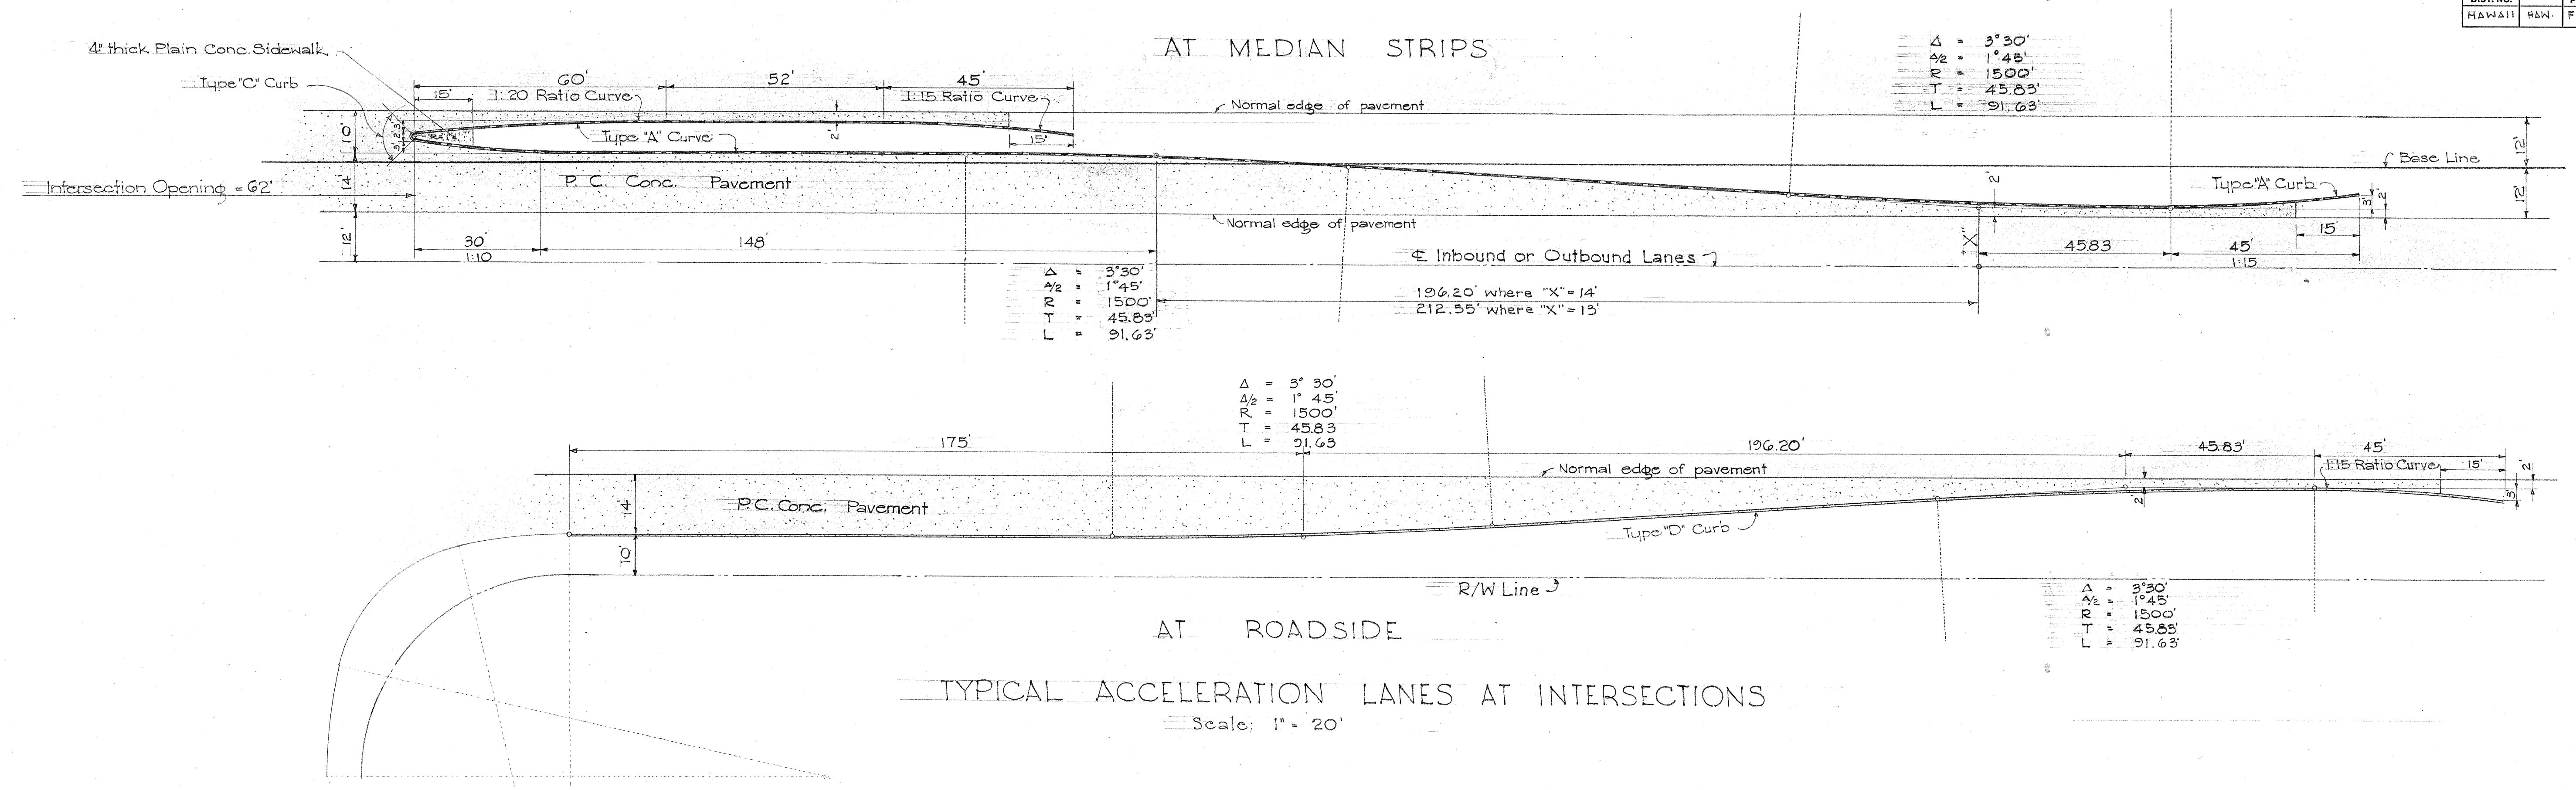

TERRITORIAL HIGHWAY DEPARTMENT
 TERRITORY OF HAWAII
**TYPICAL CURB LAYOUT
 AT INTERSECTIONS**
 WAIALAE AVE.- KALANIANA'OLE HWY.
 PROJECT NO F 6 (17)
 Scale: As Noted Nov. 1951
 SHEET NO. 1 OF 1 SHEETS

5533.14

SURVEY PLOTTED BY	DATE
DESIGNED BY	
TRACED BY	
DRAWN BY	
CHECKED BY	
NOTE BOOK	
NO.	