



NOTE:

The Utility Lines shown on these plans are located from the best sources available. Contractor shall check and verify the exact location of same.

All utilities shall be adjusted to suit new conditions or relocated by owners of same.

FED. ROAD DIST. NO.	STATE	FED. AID PROJ. NO.	FISCAL YEAR	SHEET NO.	TOTAL SHEETS
HAWAII	HAW	FG (17)	1952	22	104

4-23-53

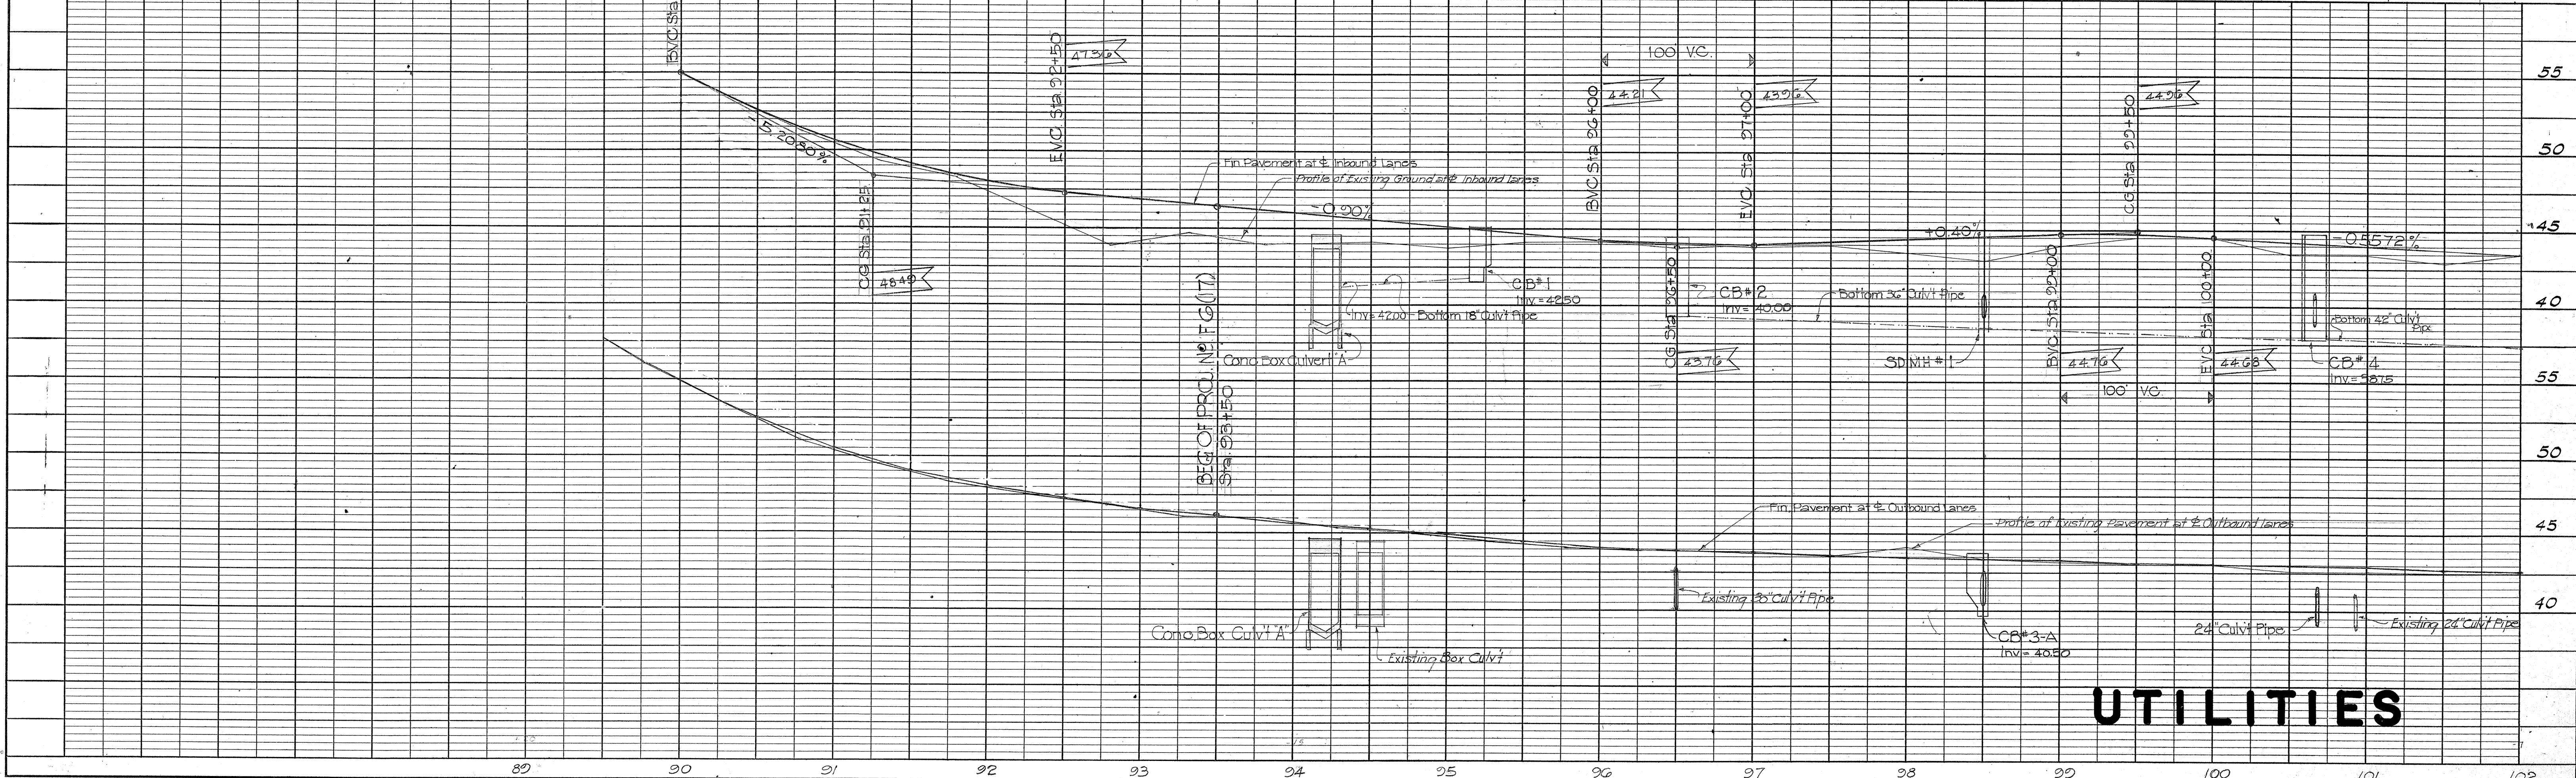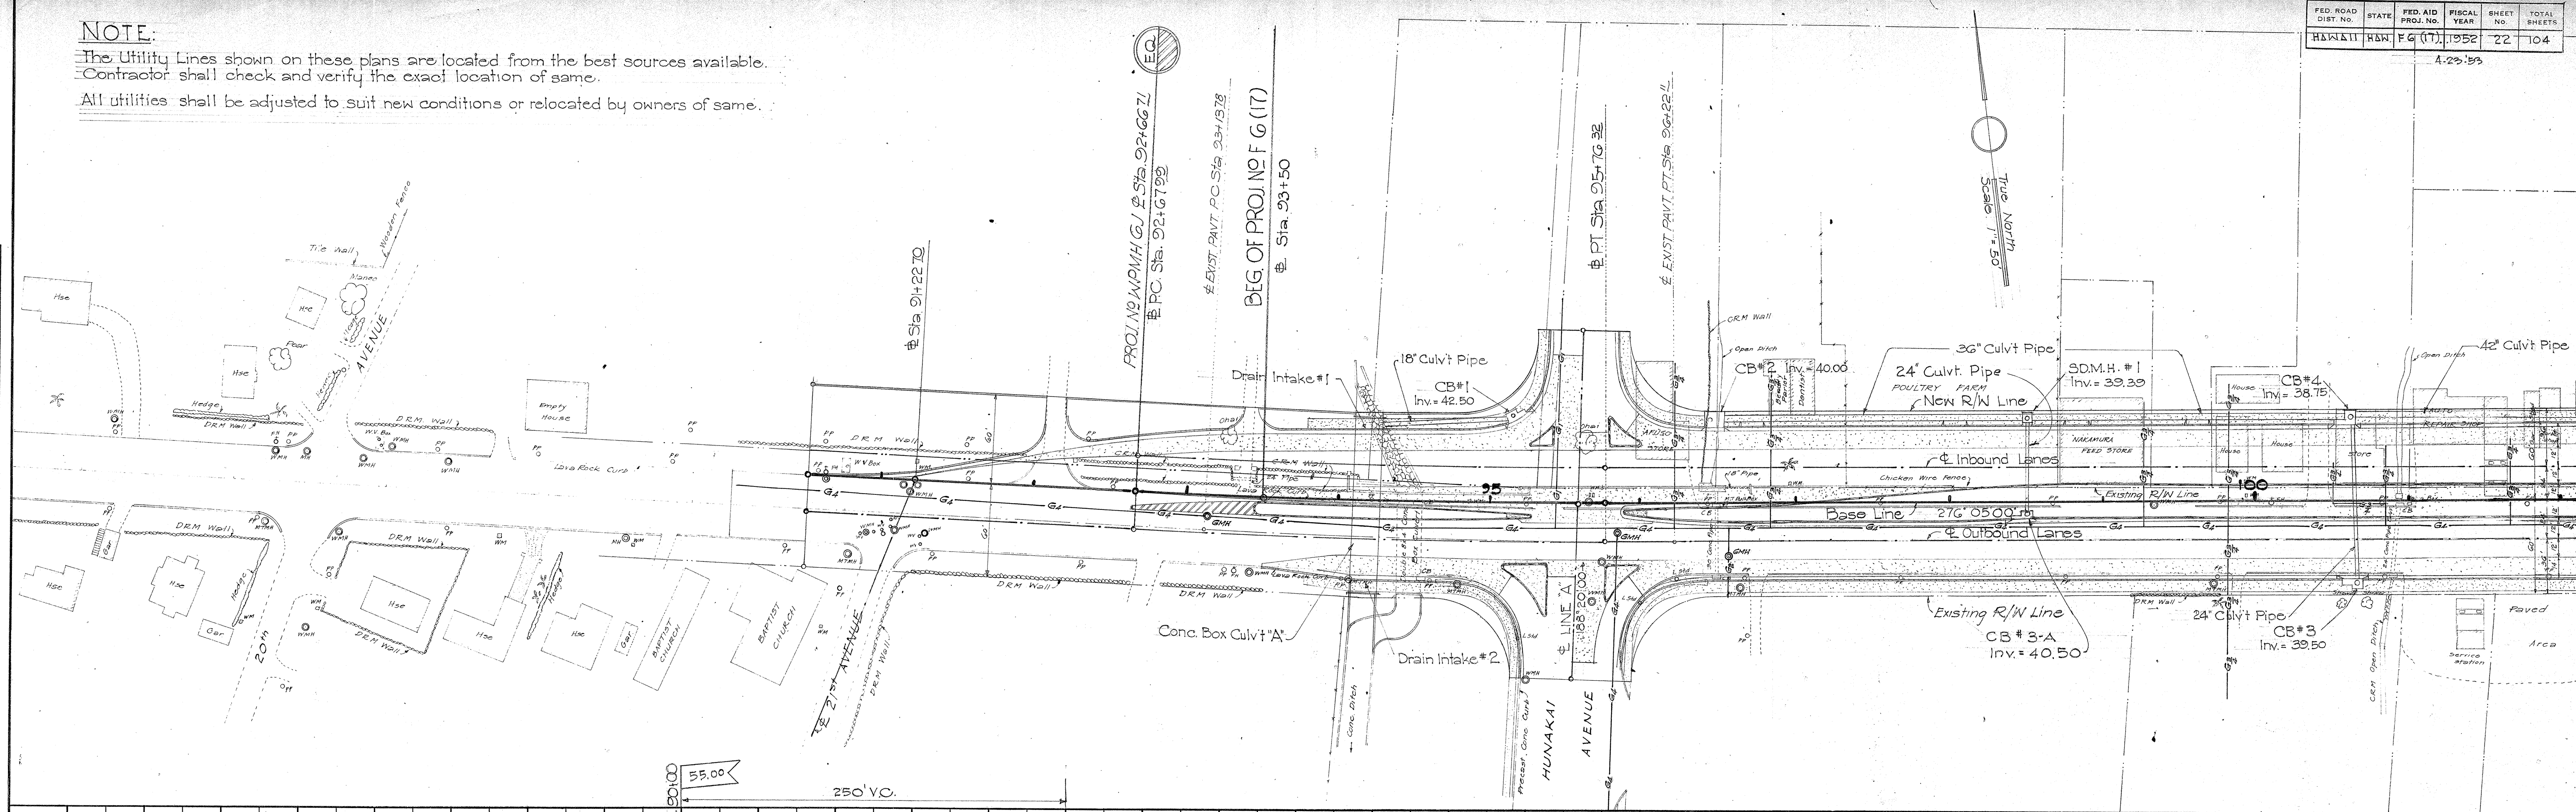



UTILITIES

5533.21

FED. ROAD DIST. NO.	STATE	FED. AID PROJ. NO.	FISCAL YEAR	SHEET NO.	TOTAL SHEETS
HAWAII	HAW.	FG (17)	1952	23	104

DATE	BY	DATE	BY


DATE	BY	DATE	BY

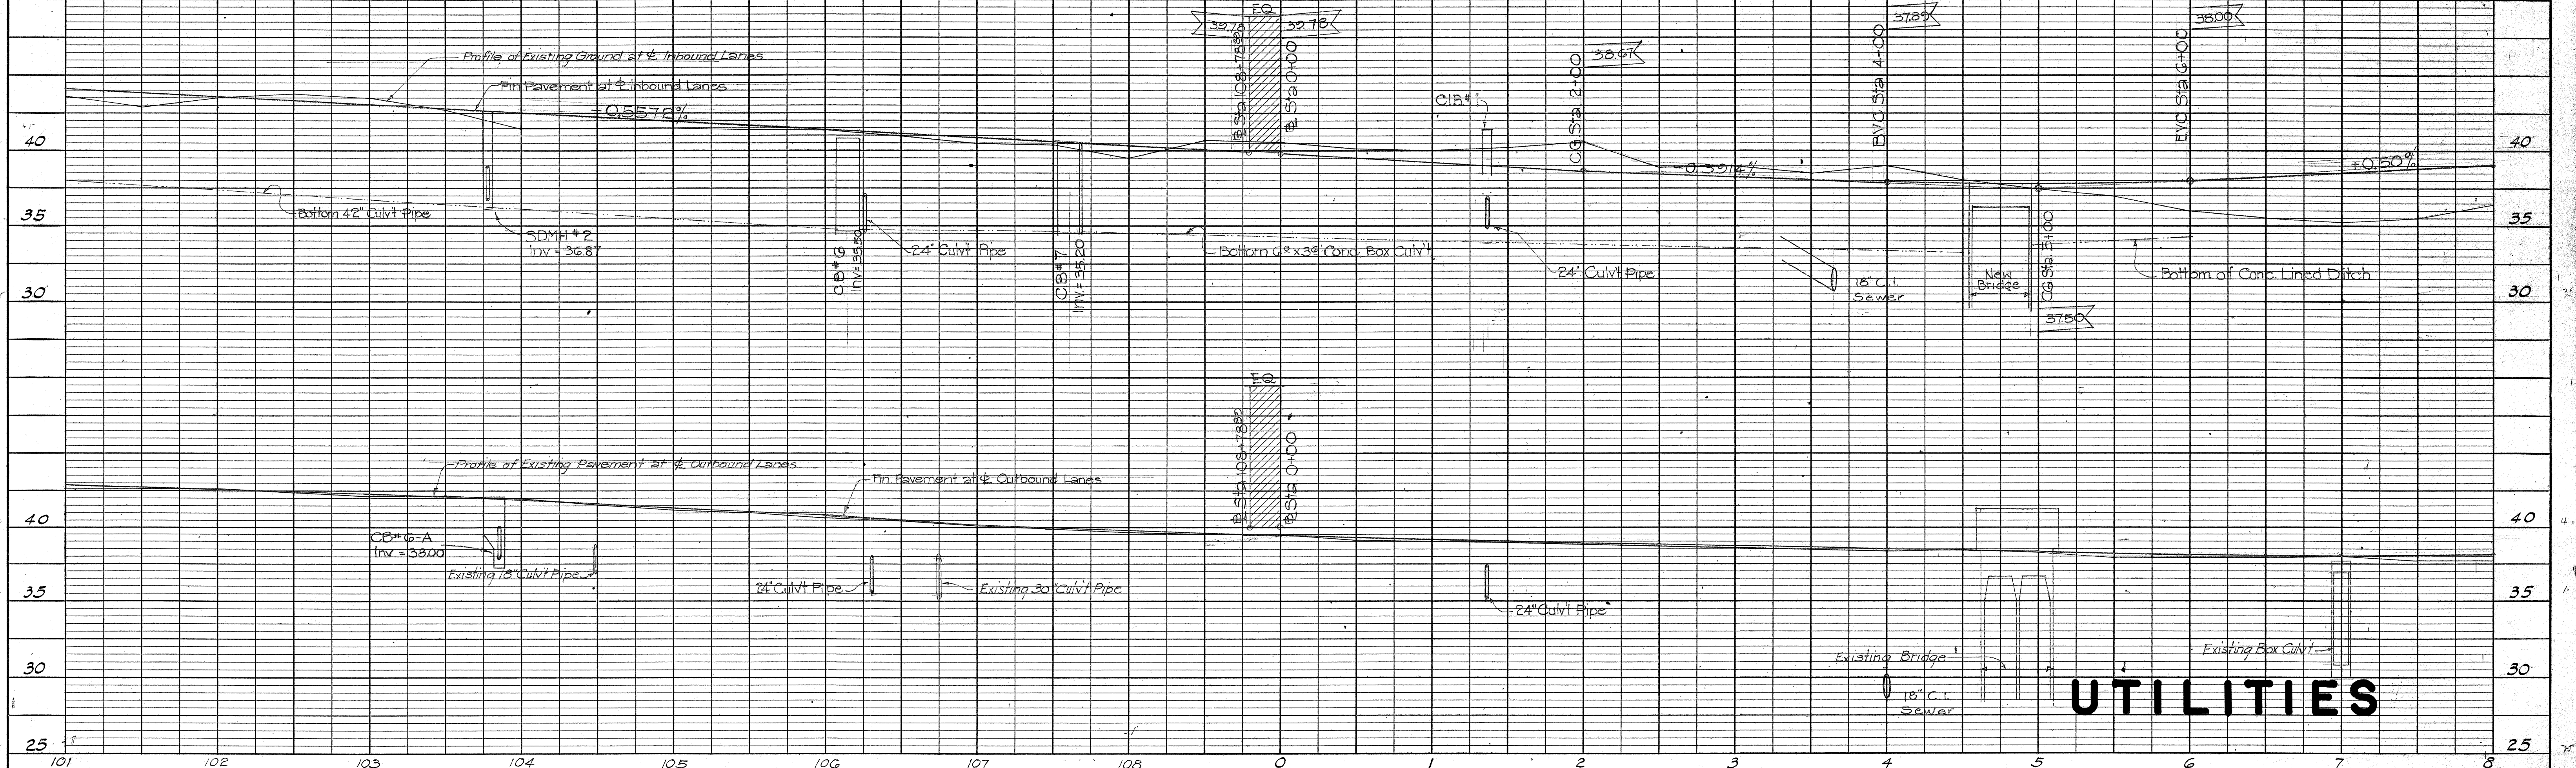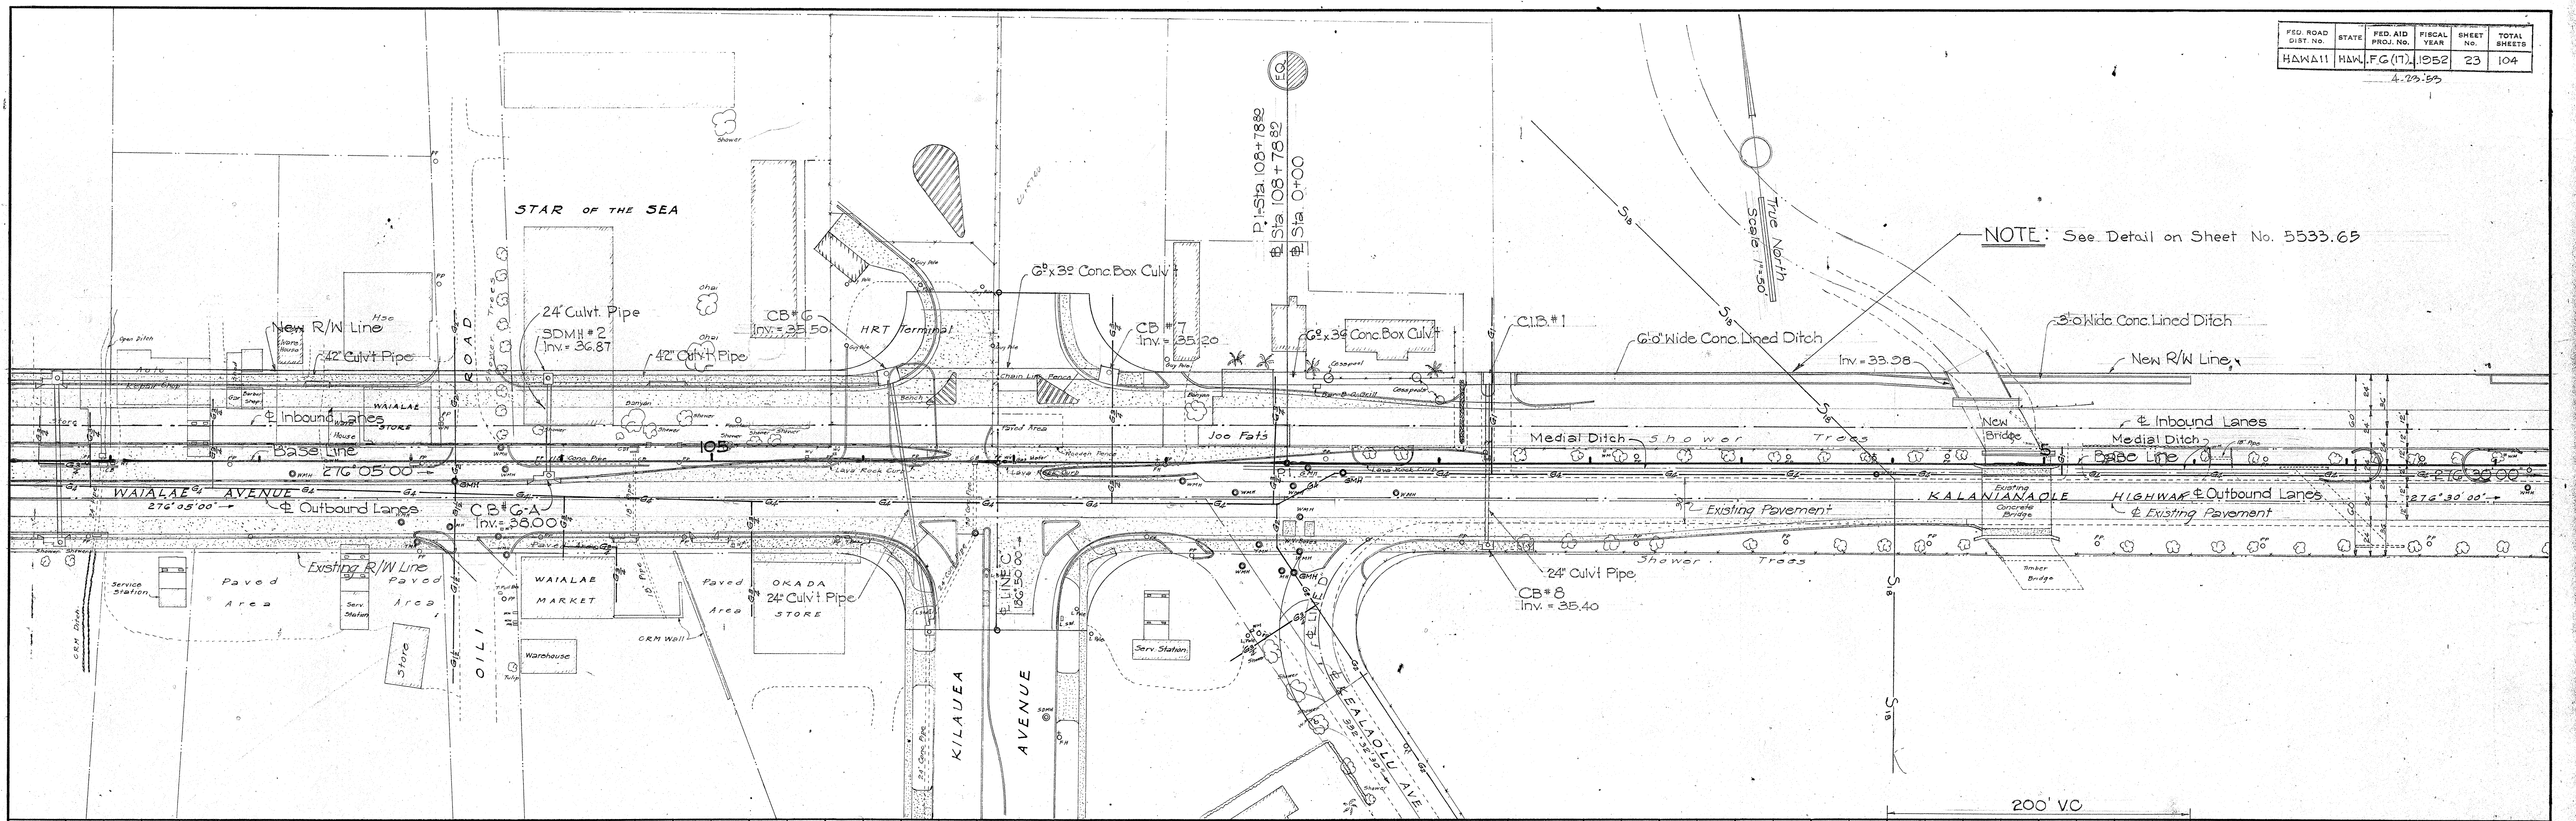

UTILITIES

PLAN
SURVEYED
PLOTTED
CHECKED
NOTE BOOK
NO. 1
NO. 2
UTILITIES
SURVEYED
PLOTTED
CHECKED
NOTE BOOK
NO. 1
NO. 2
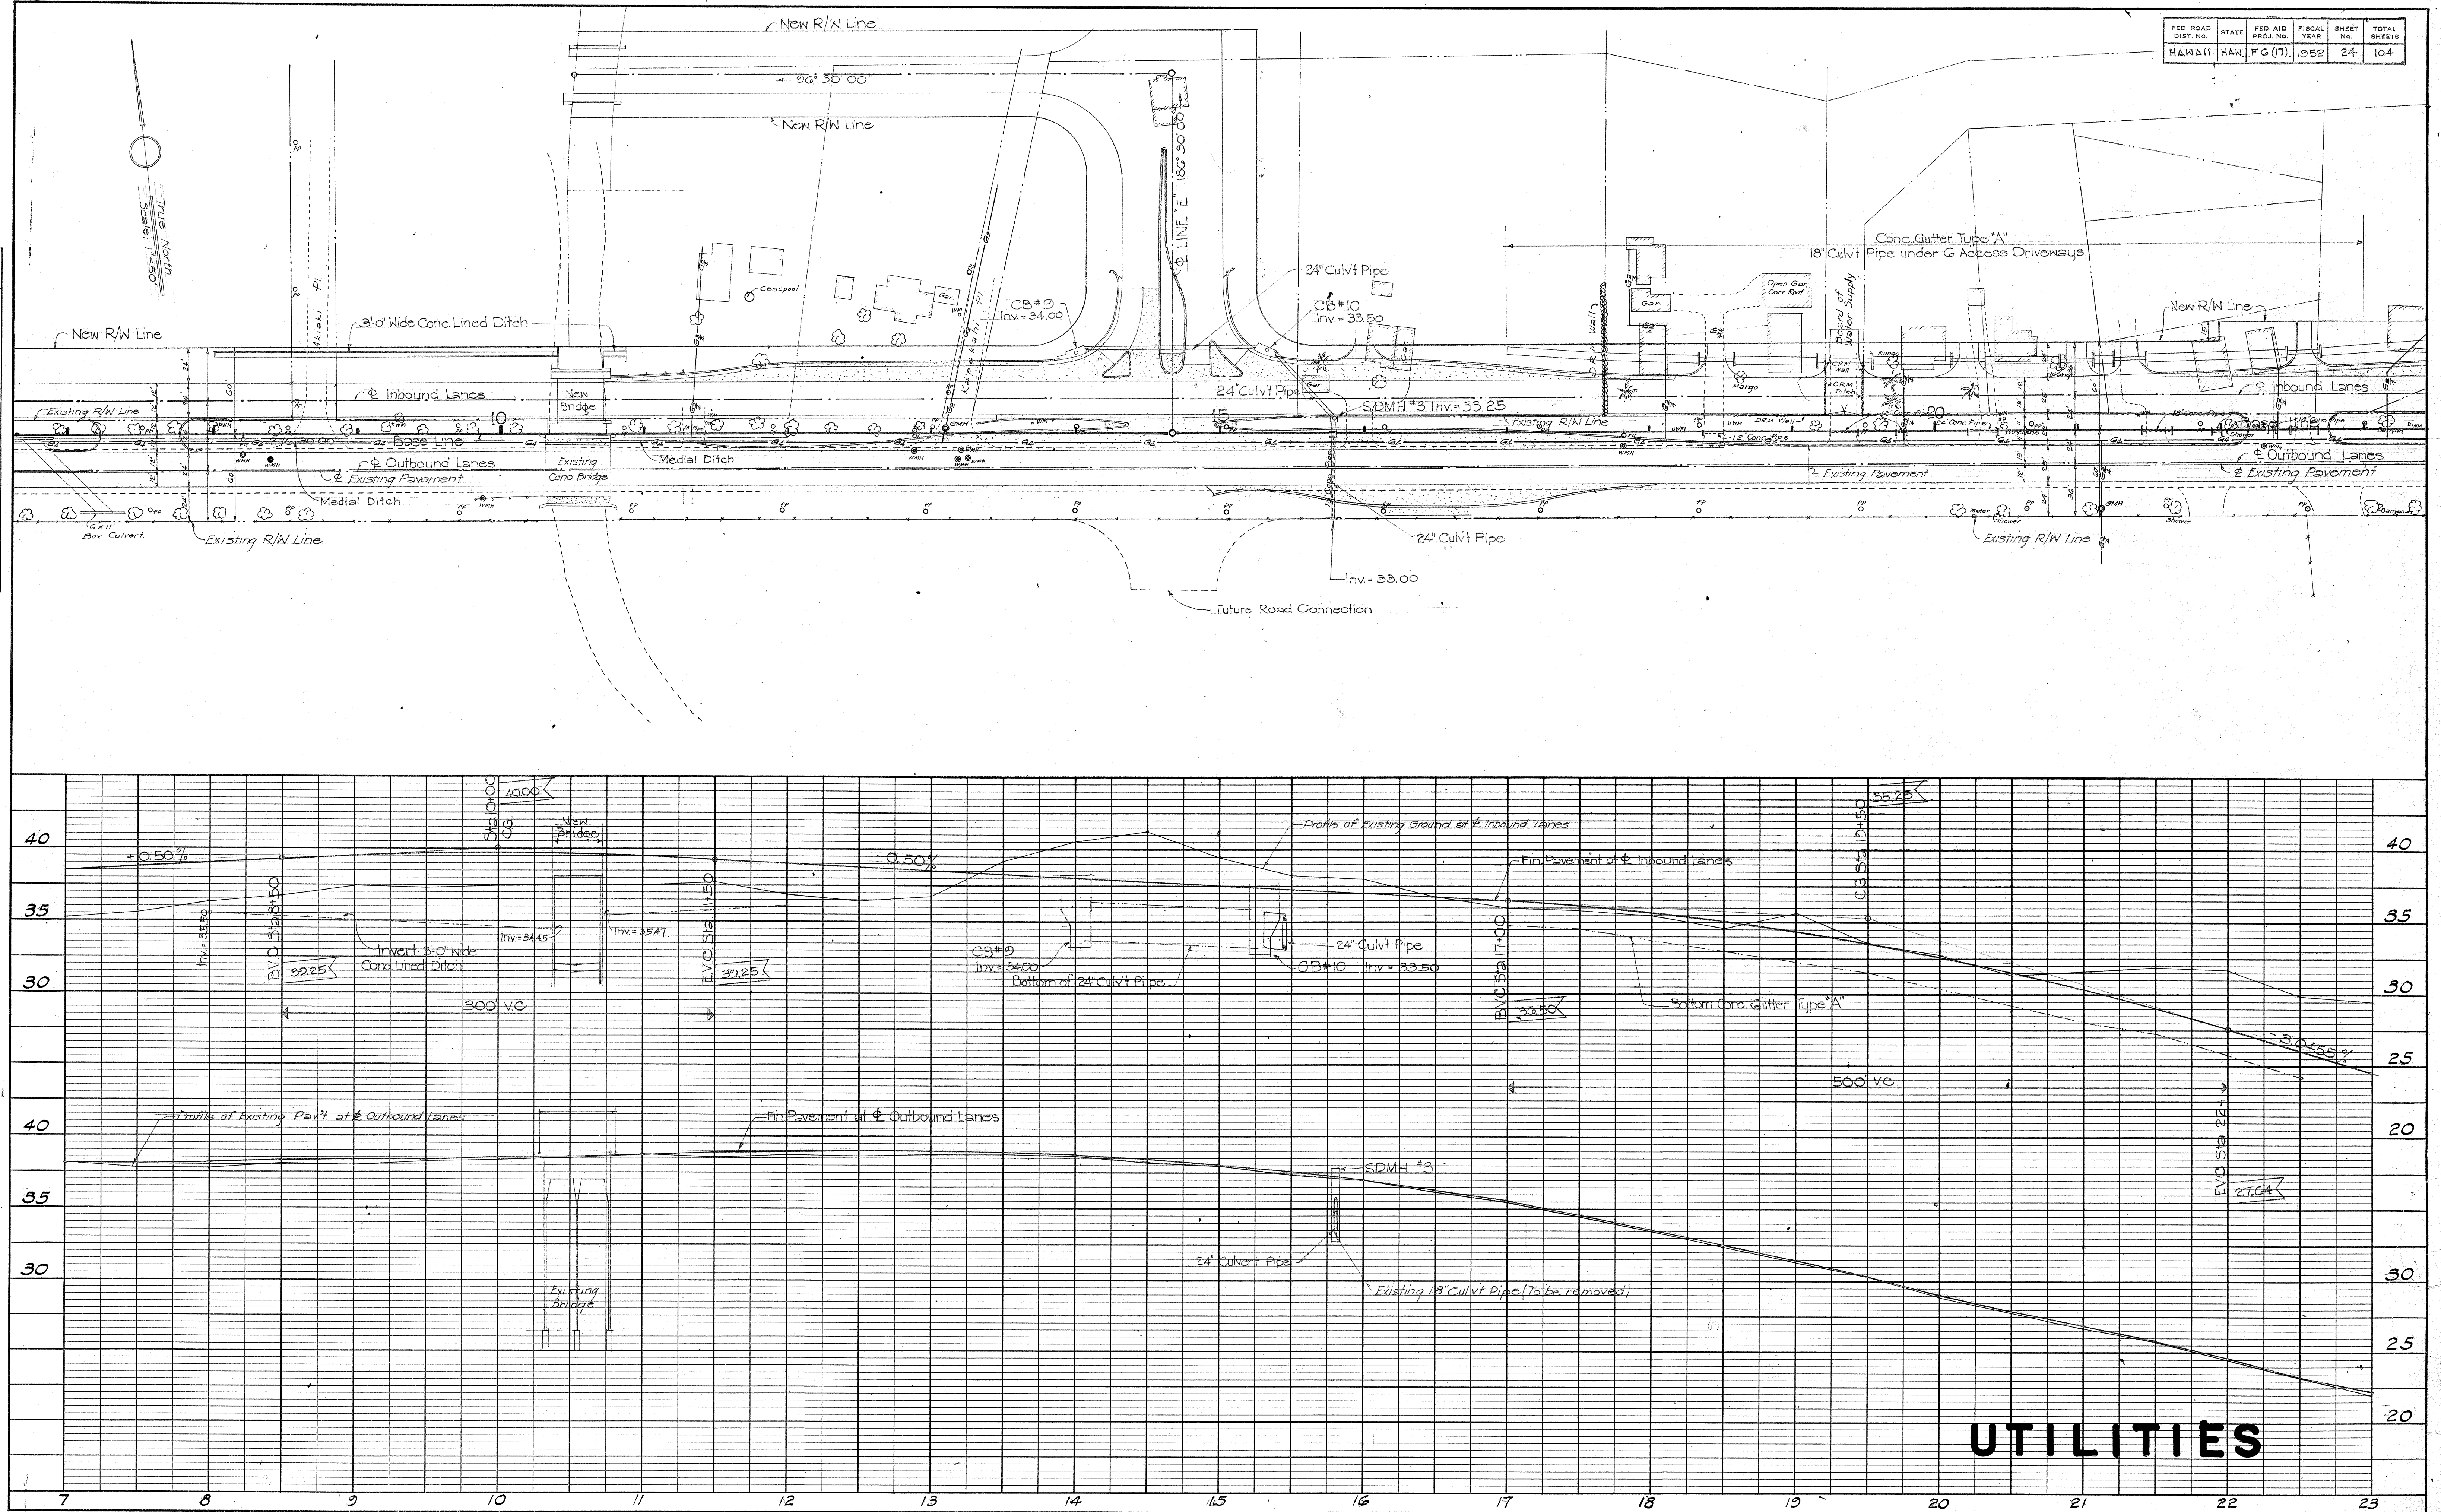


UTILITIES

5533.23


UTILITIES

F.D. ROAD DIST. NO.	STATE	FED. AID PROJ. NO.	FISCAL YEAR	SHEET NO.	TOTAL SHEETS
HAWAII	HAW.	FG(17)	1952	25	104

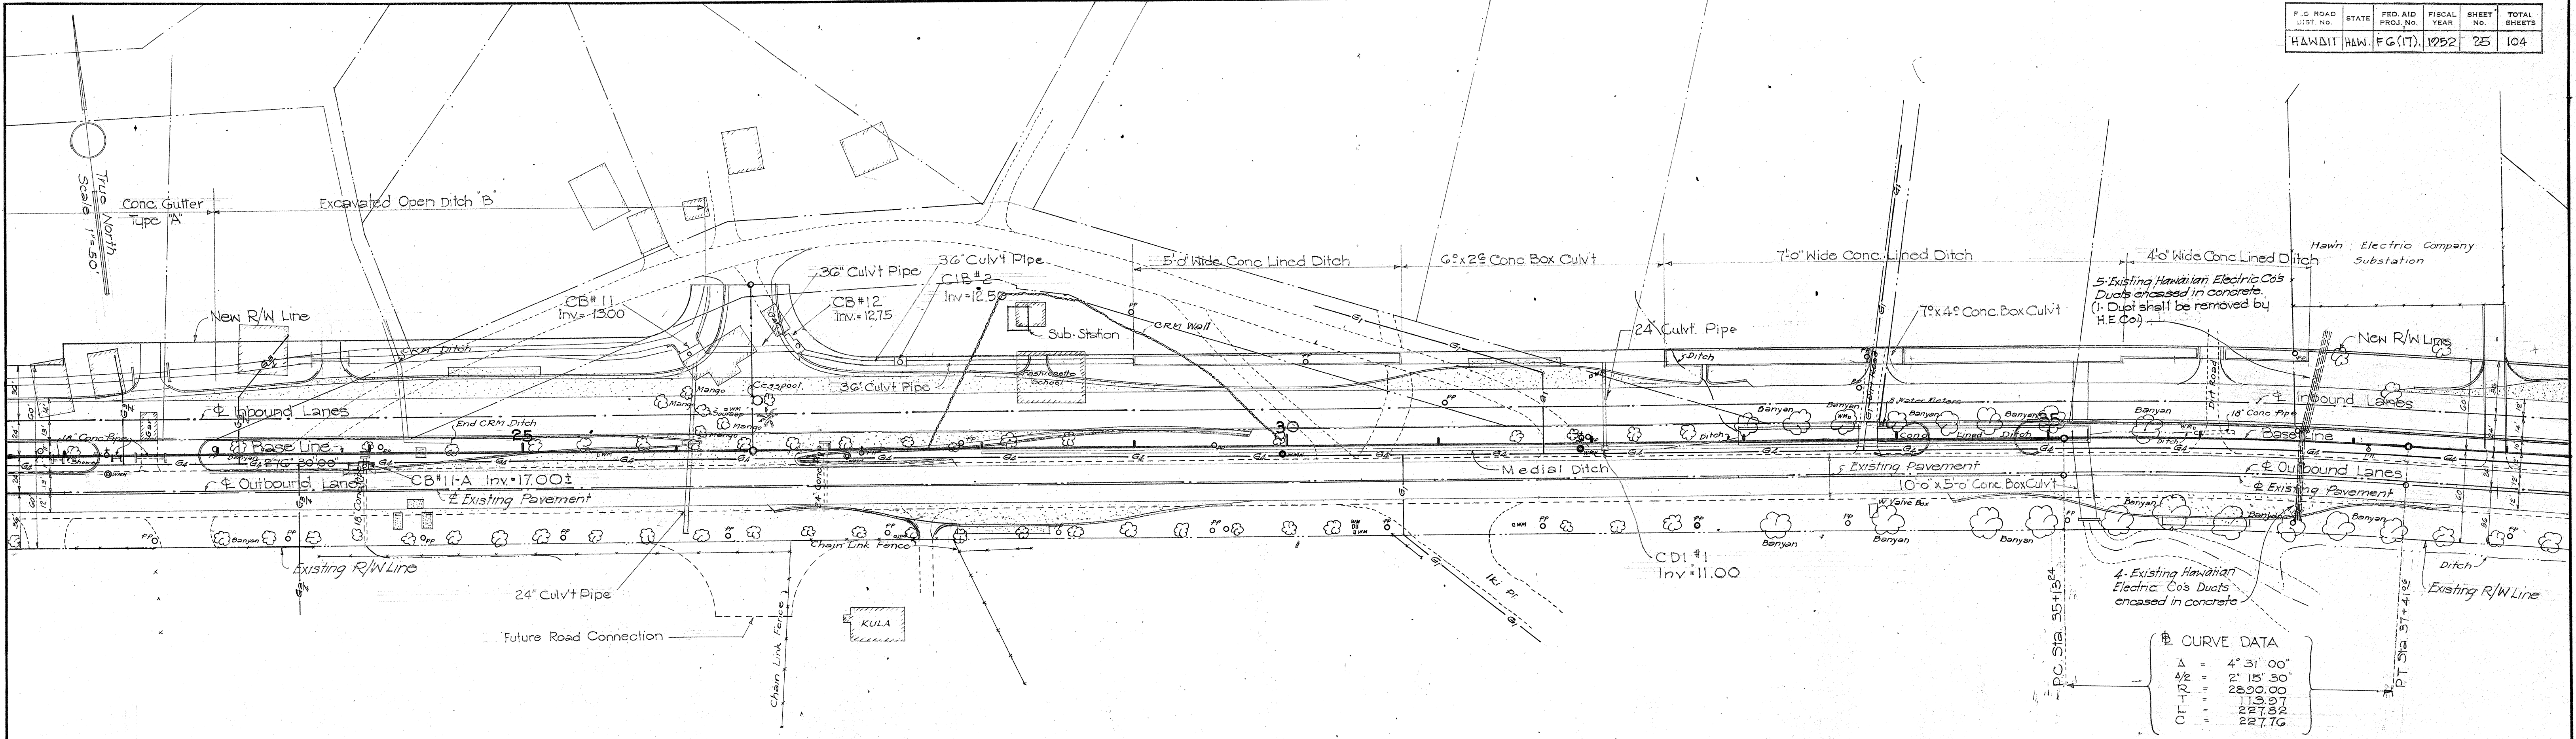

CURVE DATA

A	4° 31' 00"
R	2890.00'
T	113.97'
P.C. Sta.	35+13.4
P.T. Sta.	37+41.5

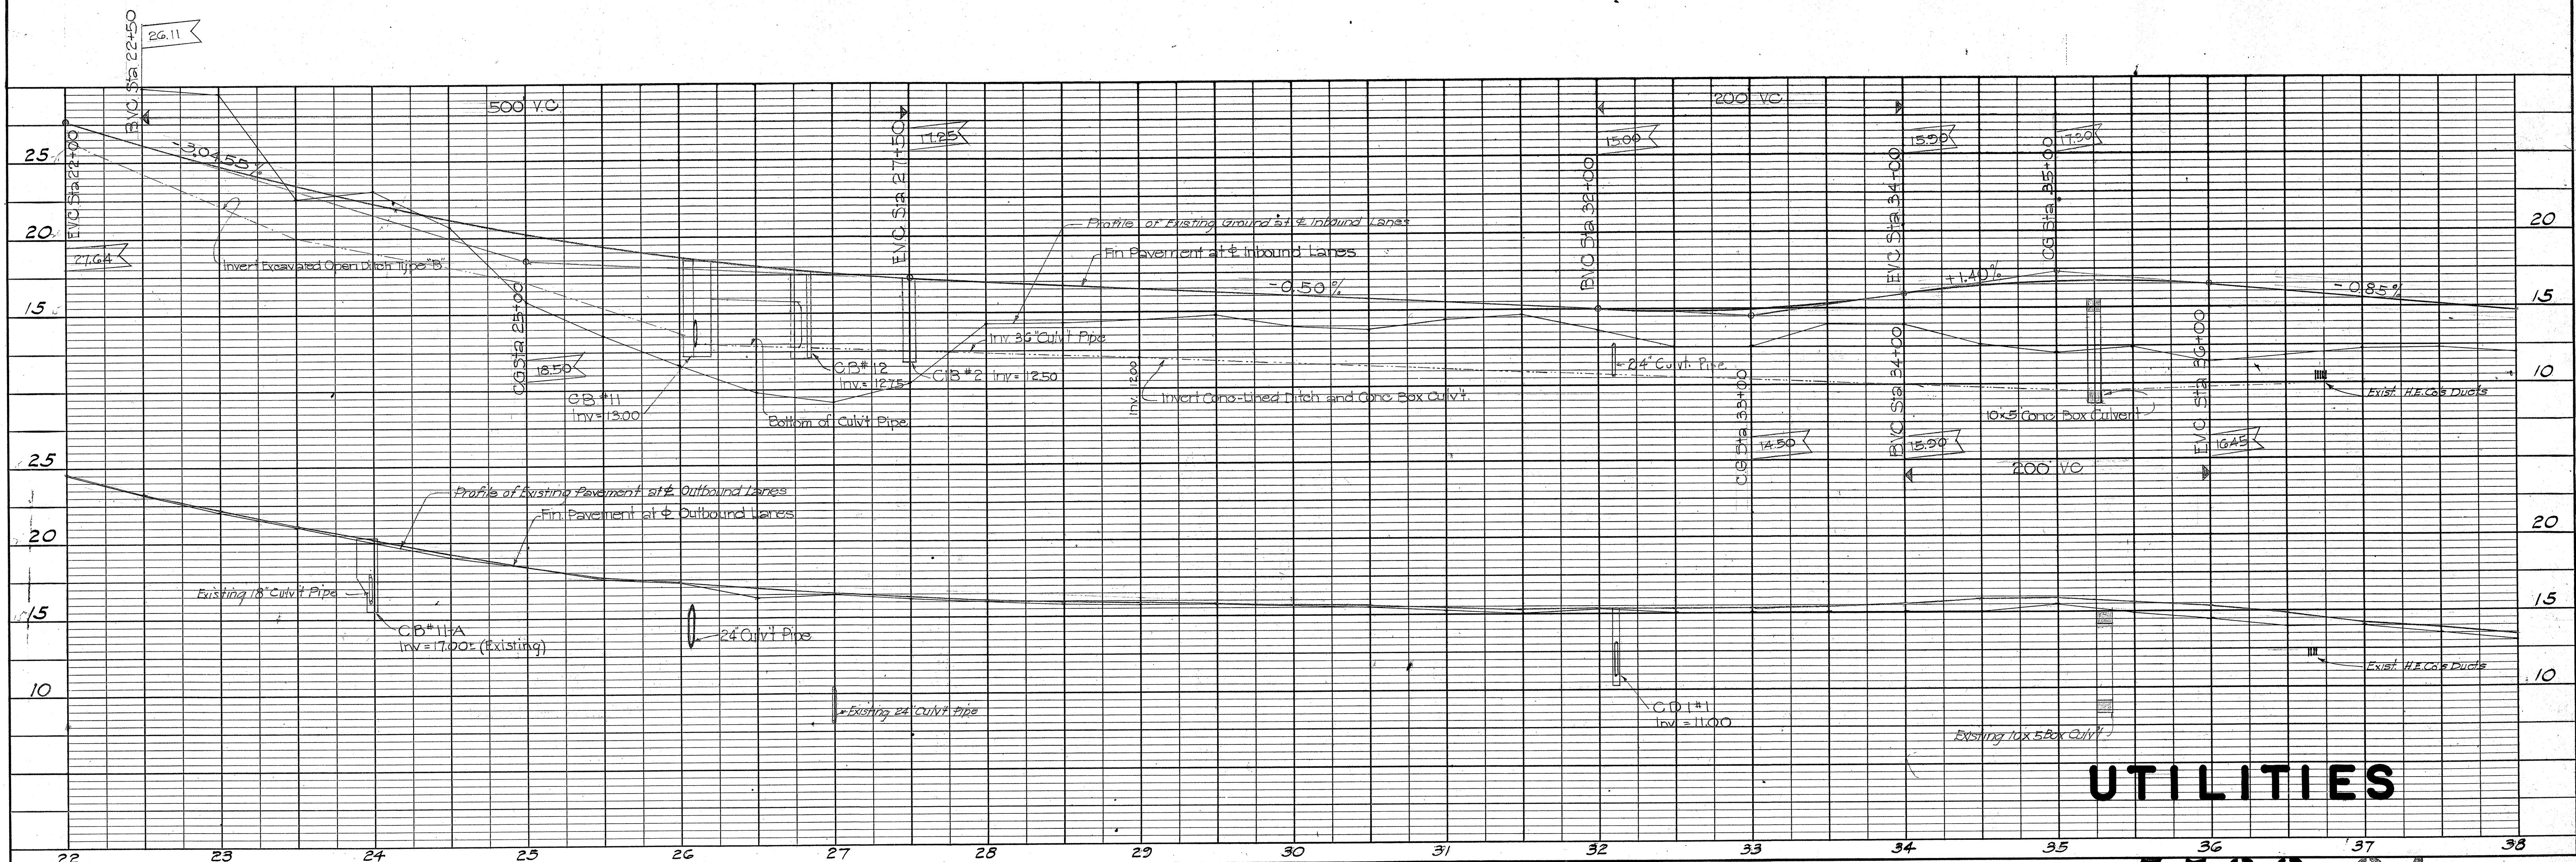



UTILITIES

5533.24

FED. ROAD DIST. NO.	STATE	FED. AID PROJ. NO.	FISCAL YEAR	SHEET NO.	TOTAL SHEETS
HAWAII	HSN	FG (17)	1952	26	104

NOTE BOOK ALIGNMENT CHECKED
RT. OF WAY CHECKED
NO.



NOTE BOOK GRADES CHECKED
STRUCTURE NOTATIONS CHKD.
NO.

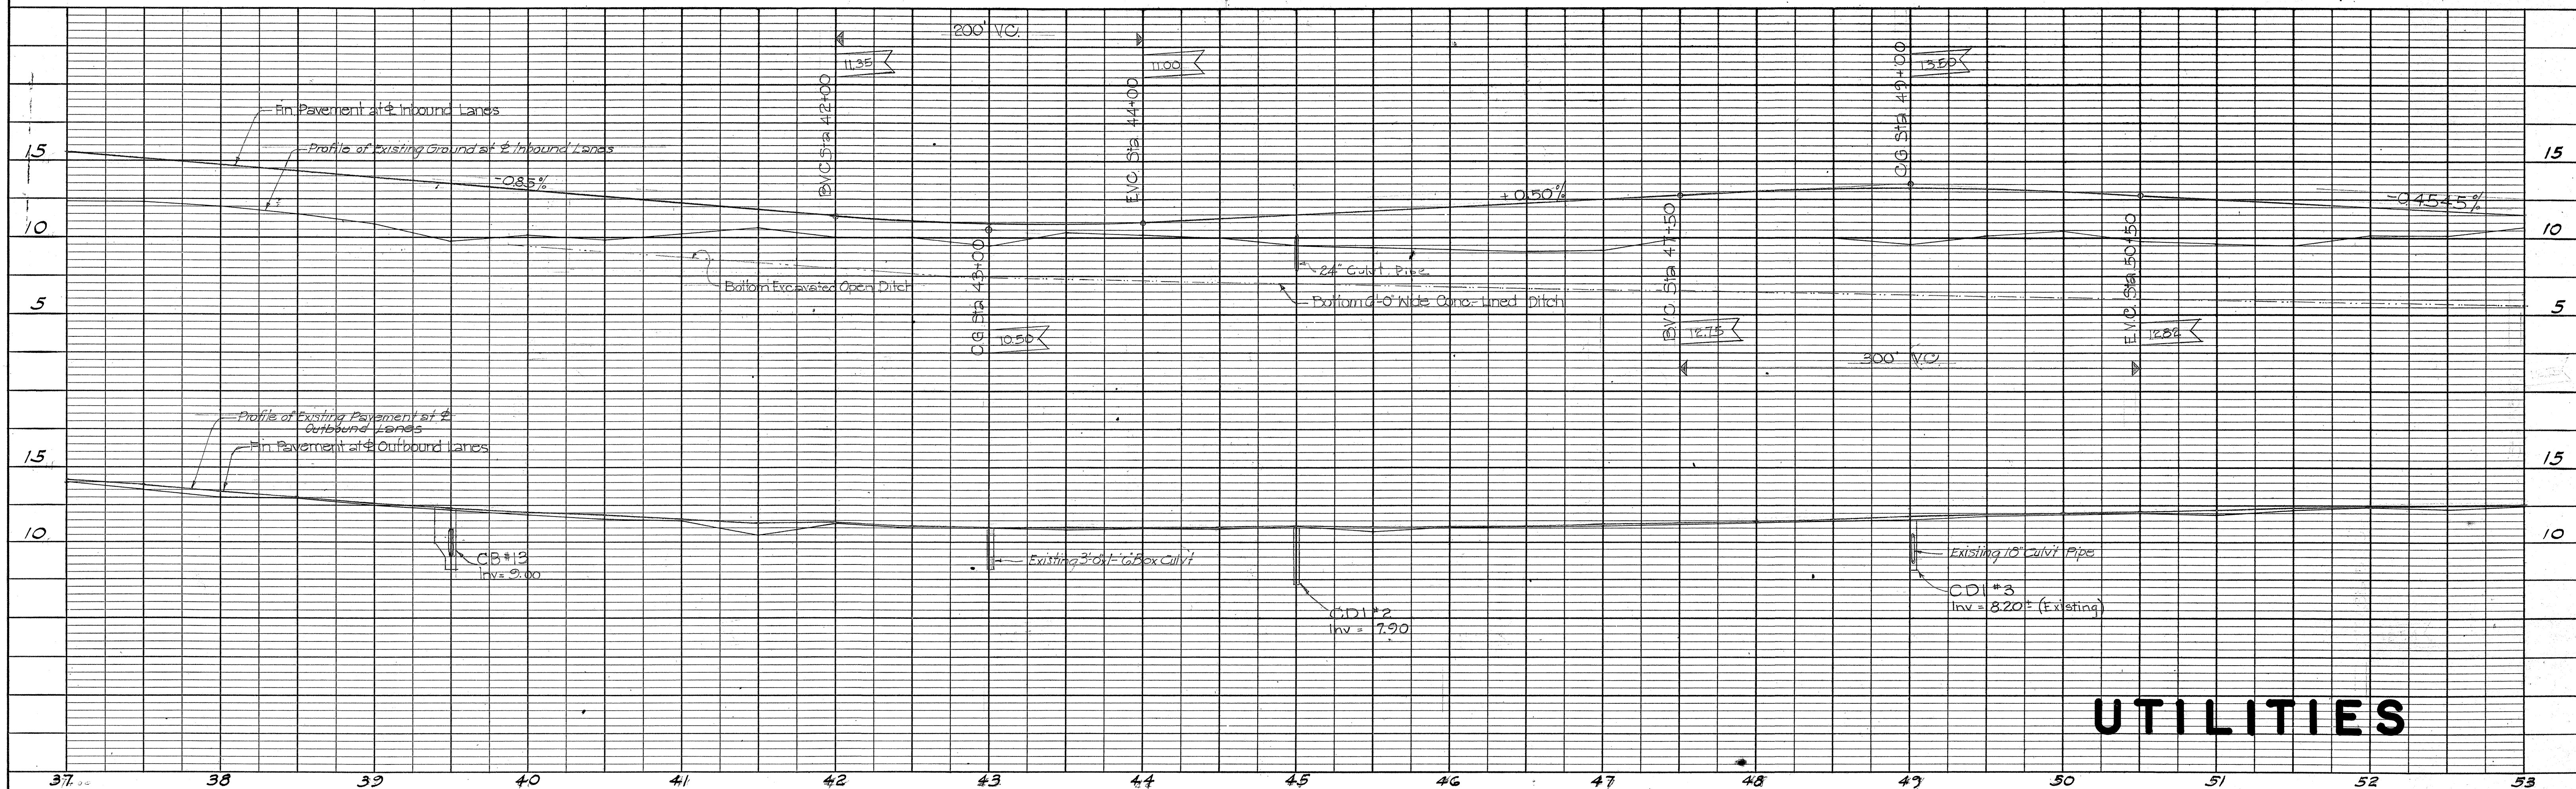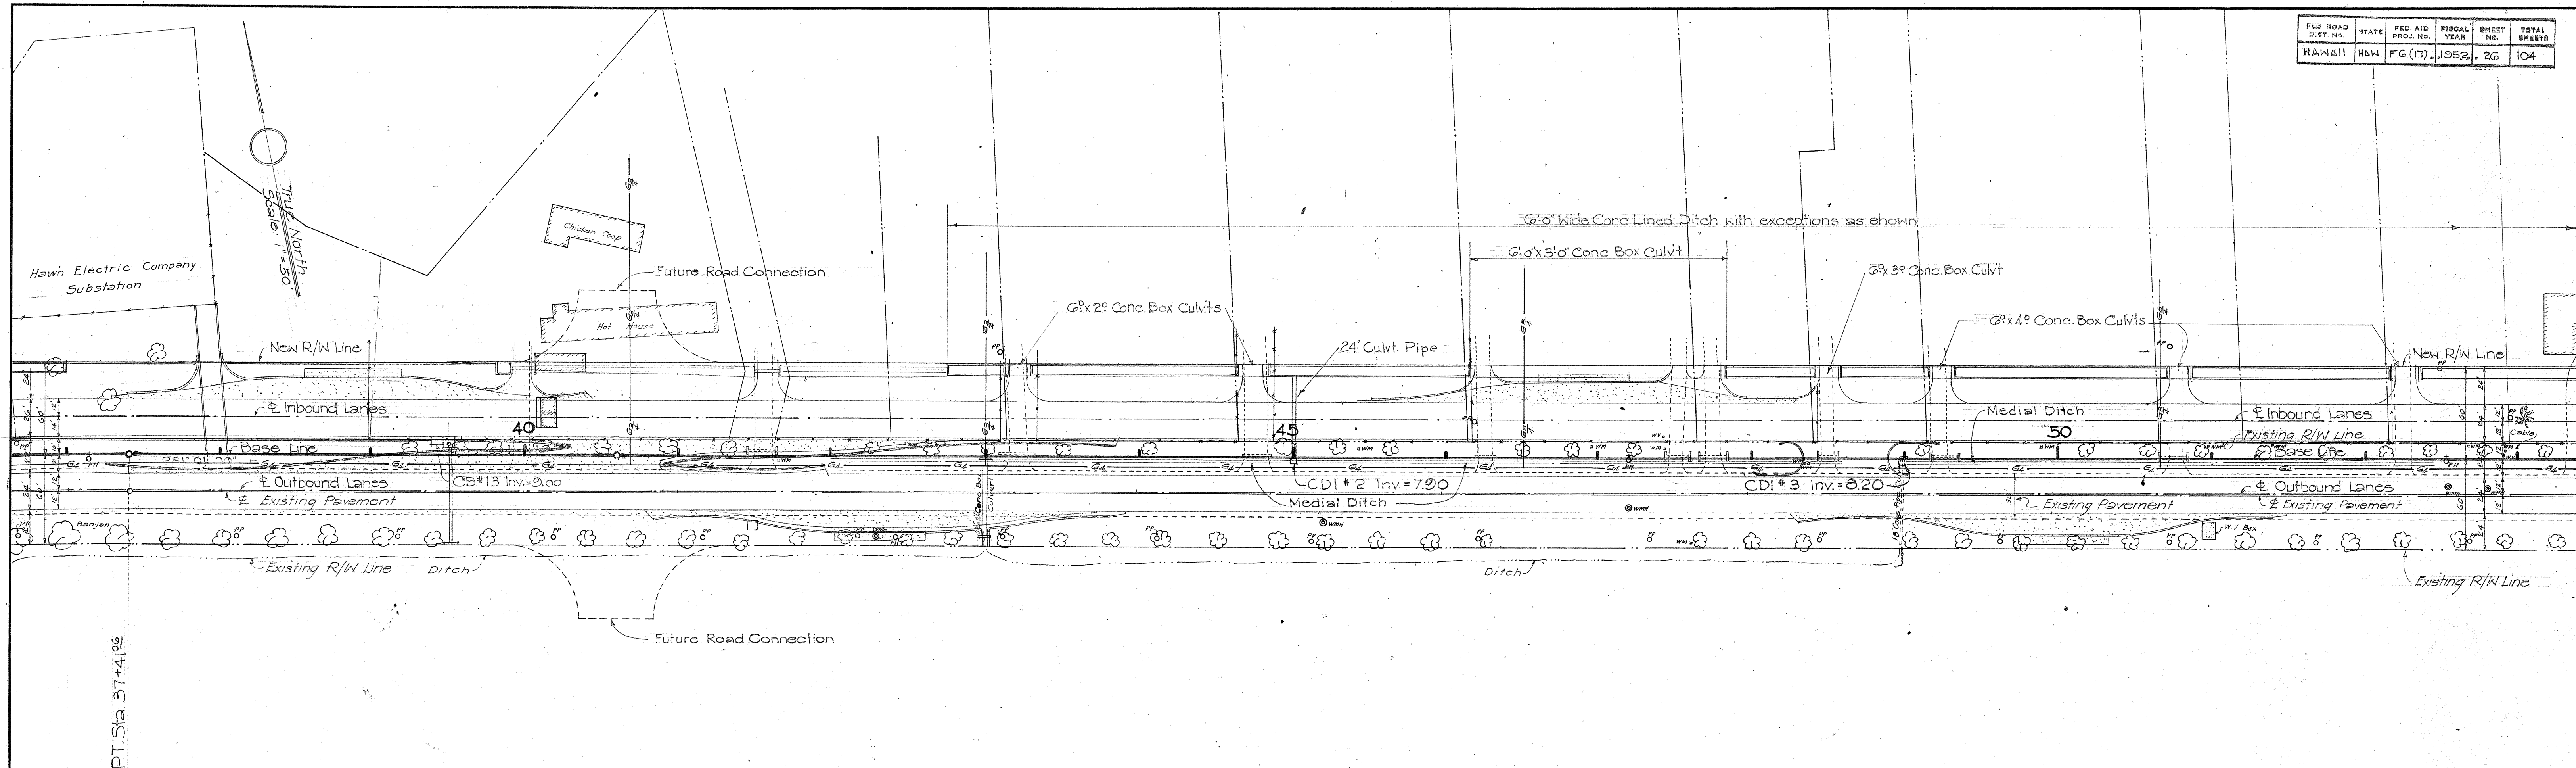

UTILITIES

5533.25

FED. ROAD DIST. NO.	STATE	FED. AID PROJ. NO.	FISCAL YEAR	SHEET NO.	TOTAL SHEETS
HAWAII	HAW.	FG (17)	1952	27	104

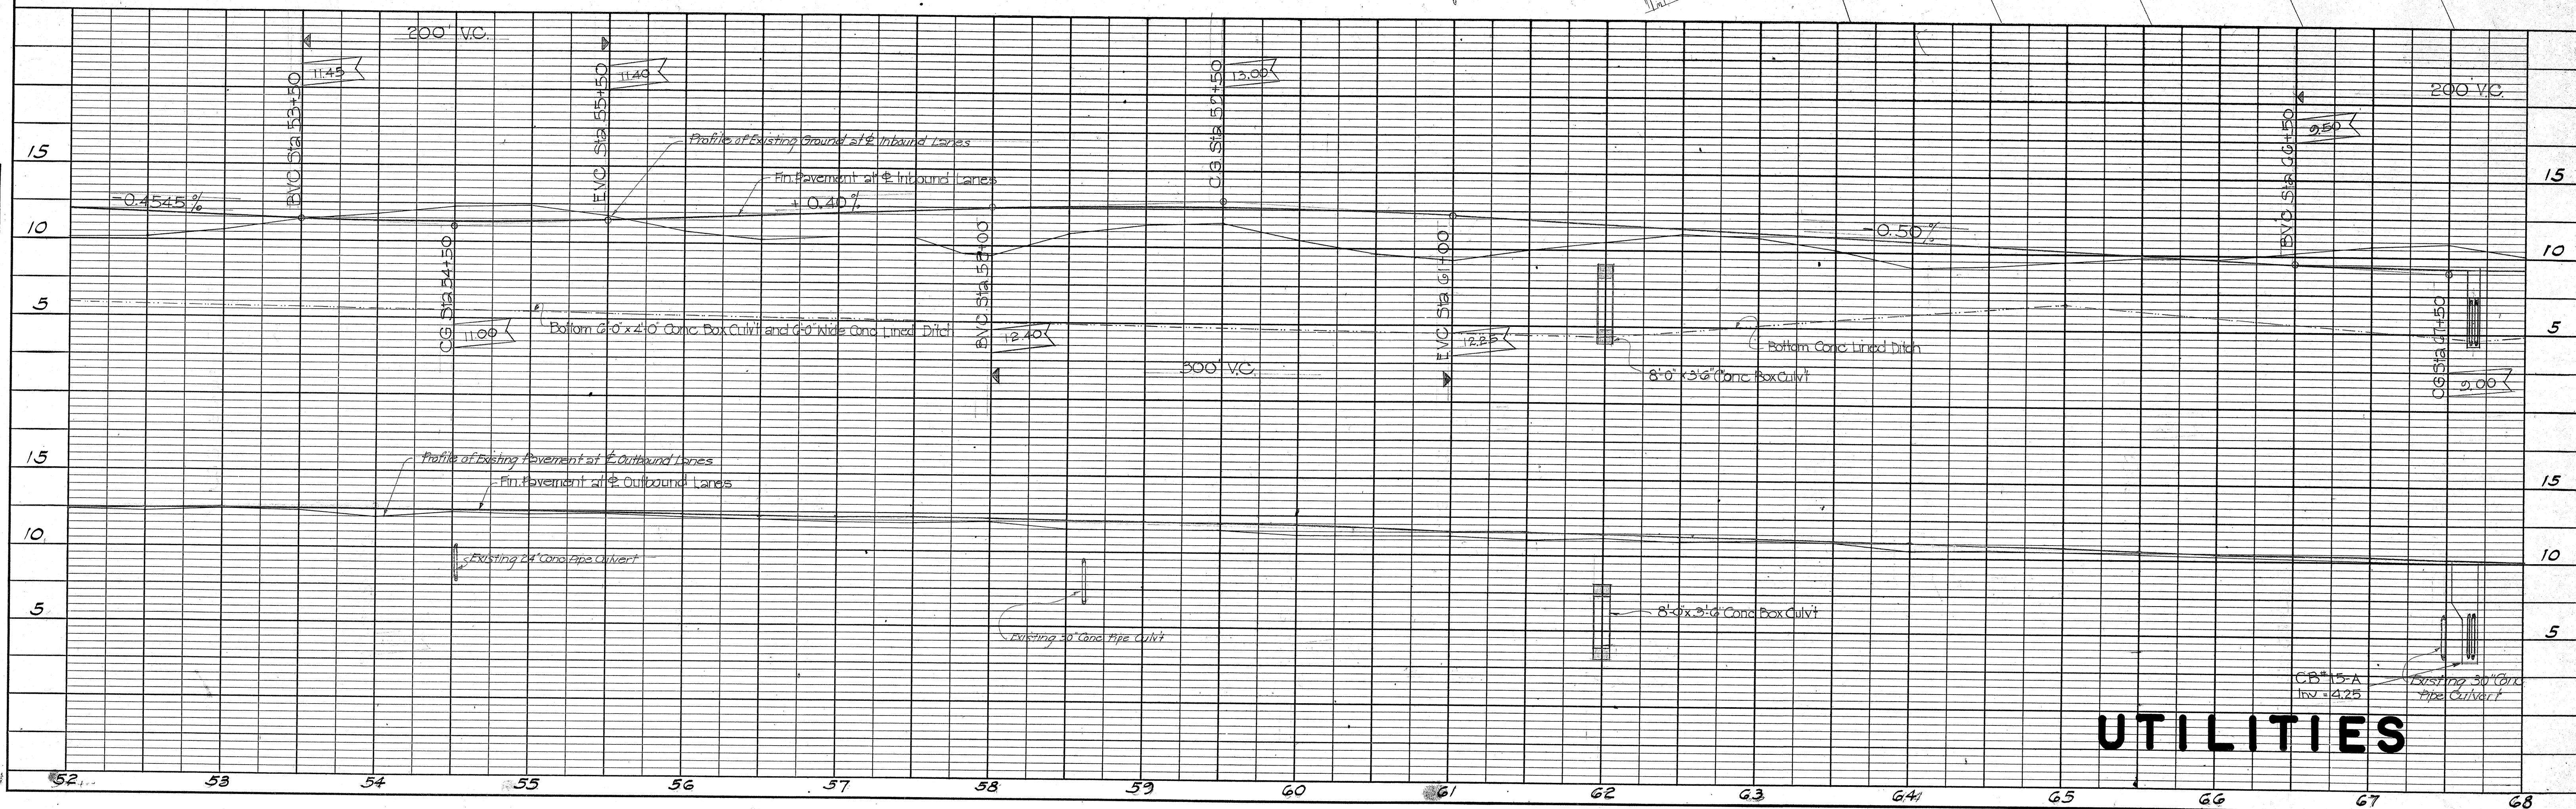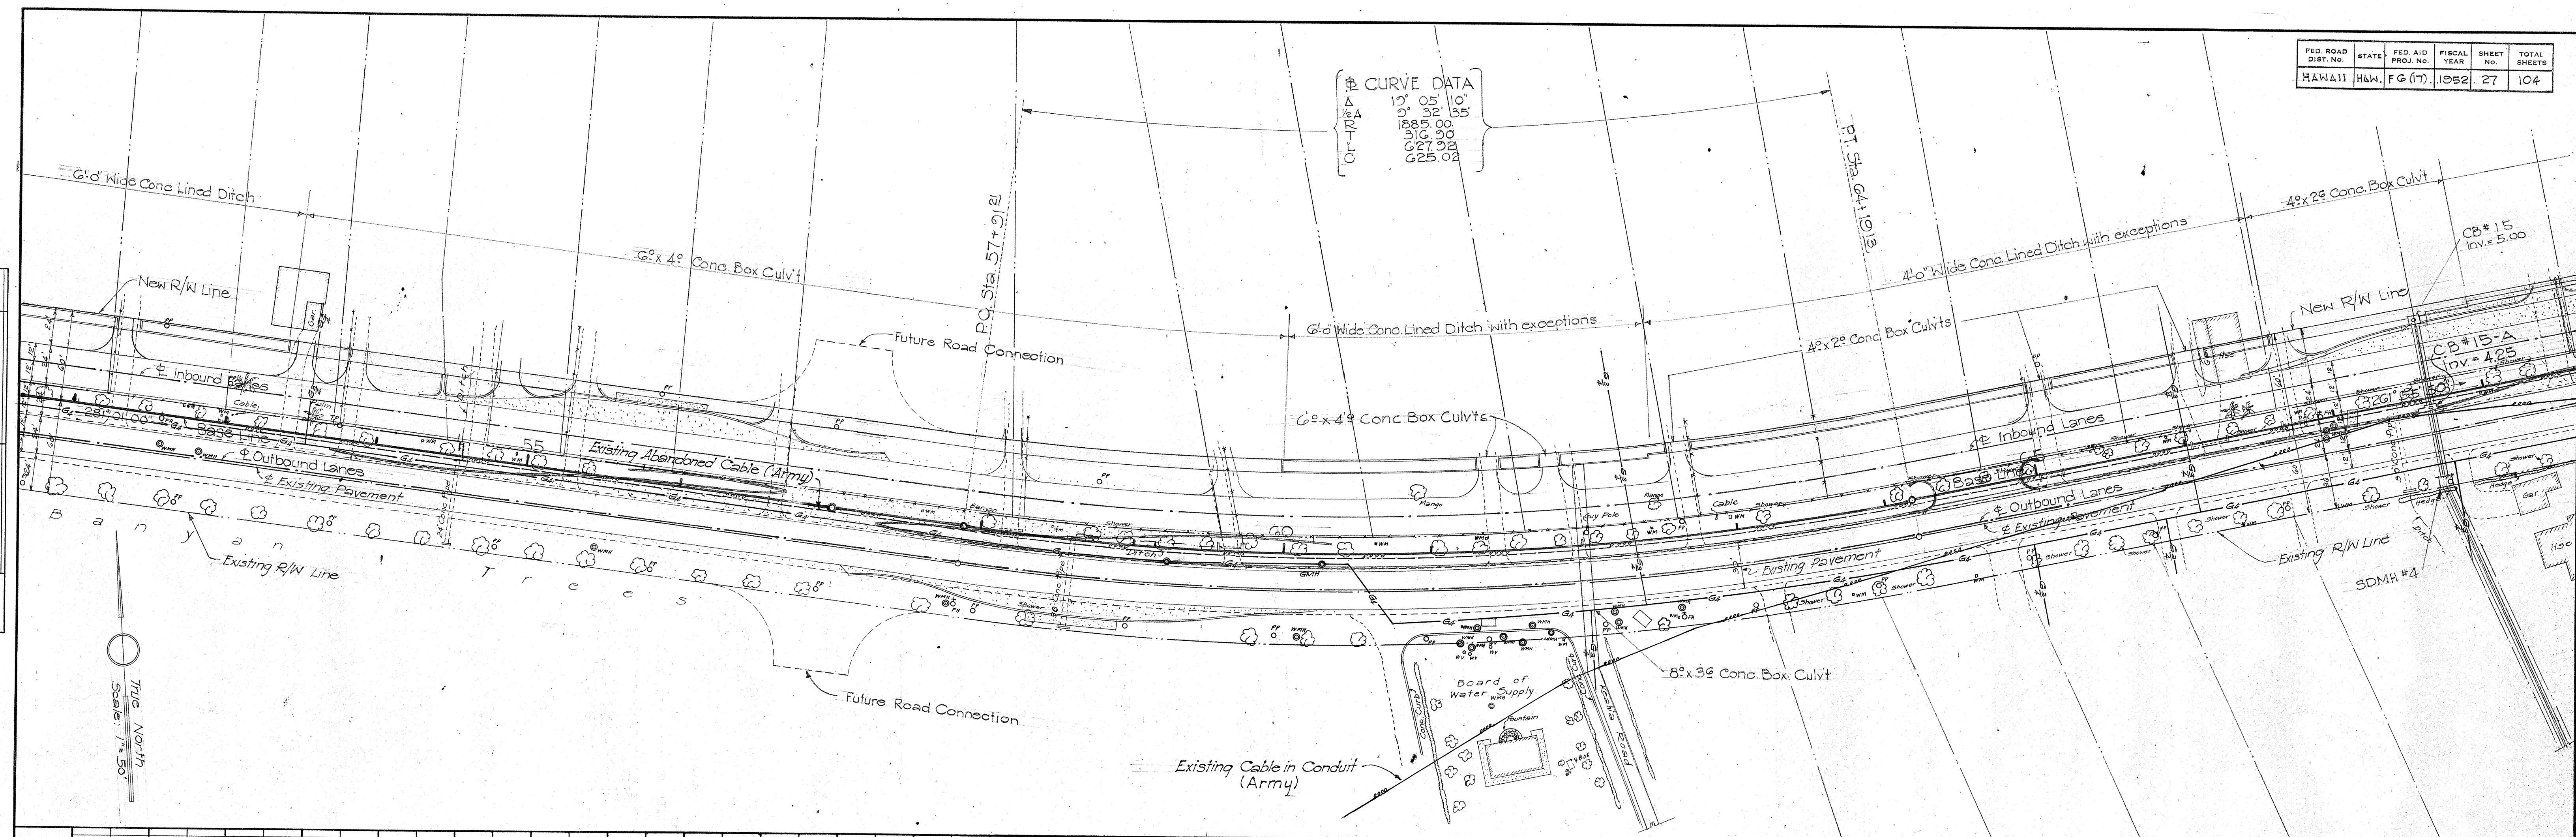

UTILITIES

5533.26

FED. ROAD DIST. NO.	STATE	FED. AID PROJ. NO.	FISCAL YEAR	SHEET NO.	TOTAL SHEETS
HAWAII	HAW.	FG (17)	1952	28	104

NOTE: BOOK ALIGNMENT CHECKED.
RT. OF WAY CHECKED.

NOTE: BOOK GRADES CHECKED.
B. M. NOTED.
STRUCTURE NOTATIONS CHVD.

