
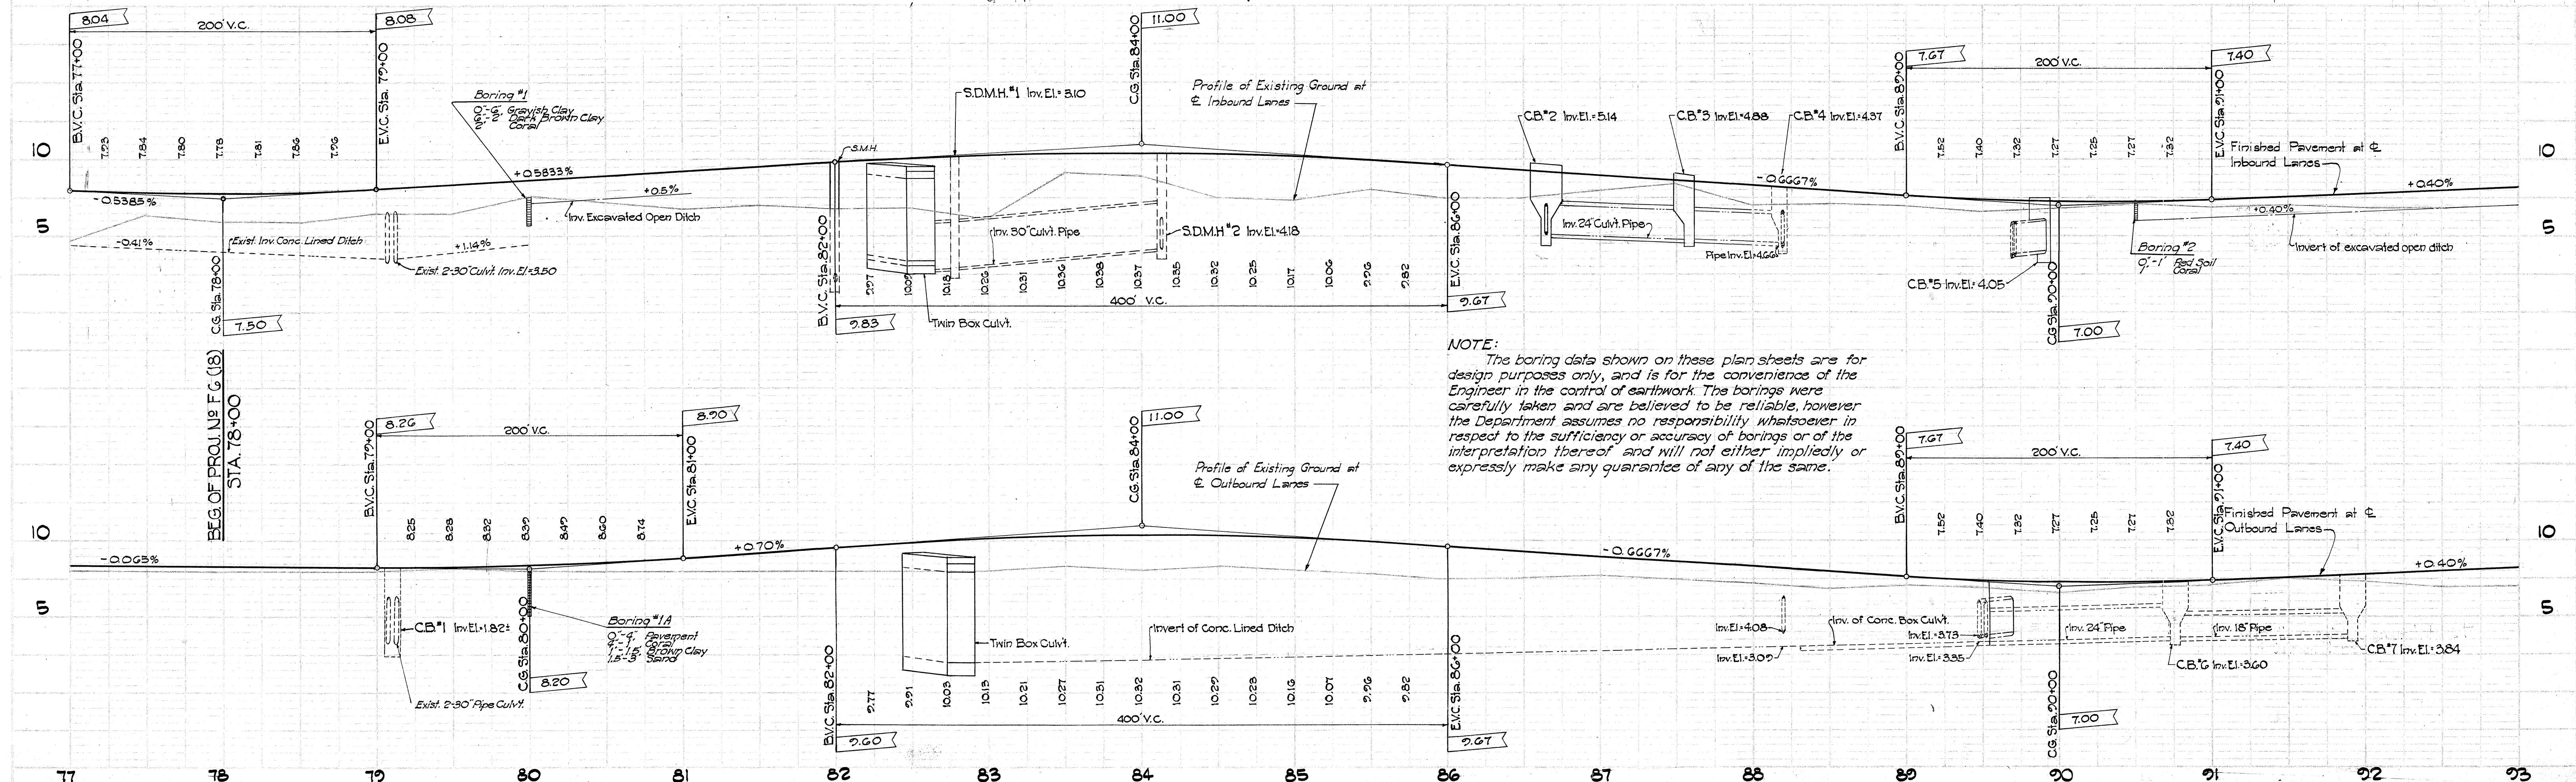


FED. ROAD DIST. NO.	STATE	FED. AID PROJ. NO.	FISCAL YEAR	SHEET NO.	TOTAL SHEETS
HAWAII	HAW.	FG (18)	1954	4	72


ESTIMATED QUANTITIES				
ACCESS DRIVEWAY	EXC. C.Y.	EMB. C.Y.	B.C. C.Y.	AC PAVT. S.Y.
(1)	5.3	0	5.6	46.1
(2)	5.3	0	5.6	0
(3)	21.8	0	22	89.4
(4)	16.0	0	6.9	62.8

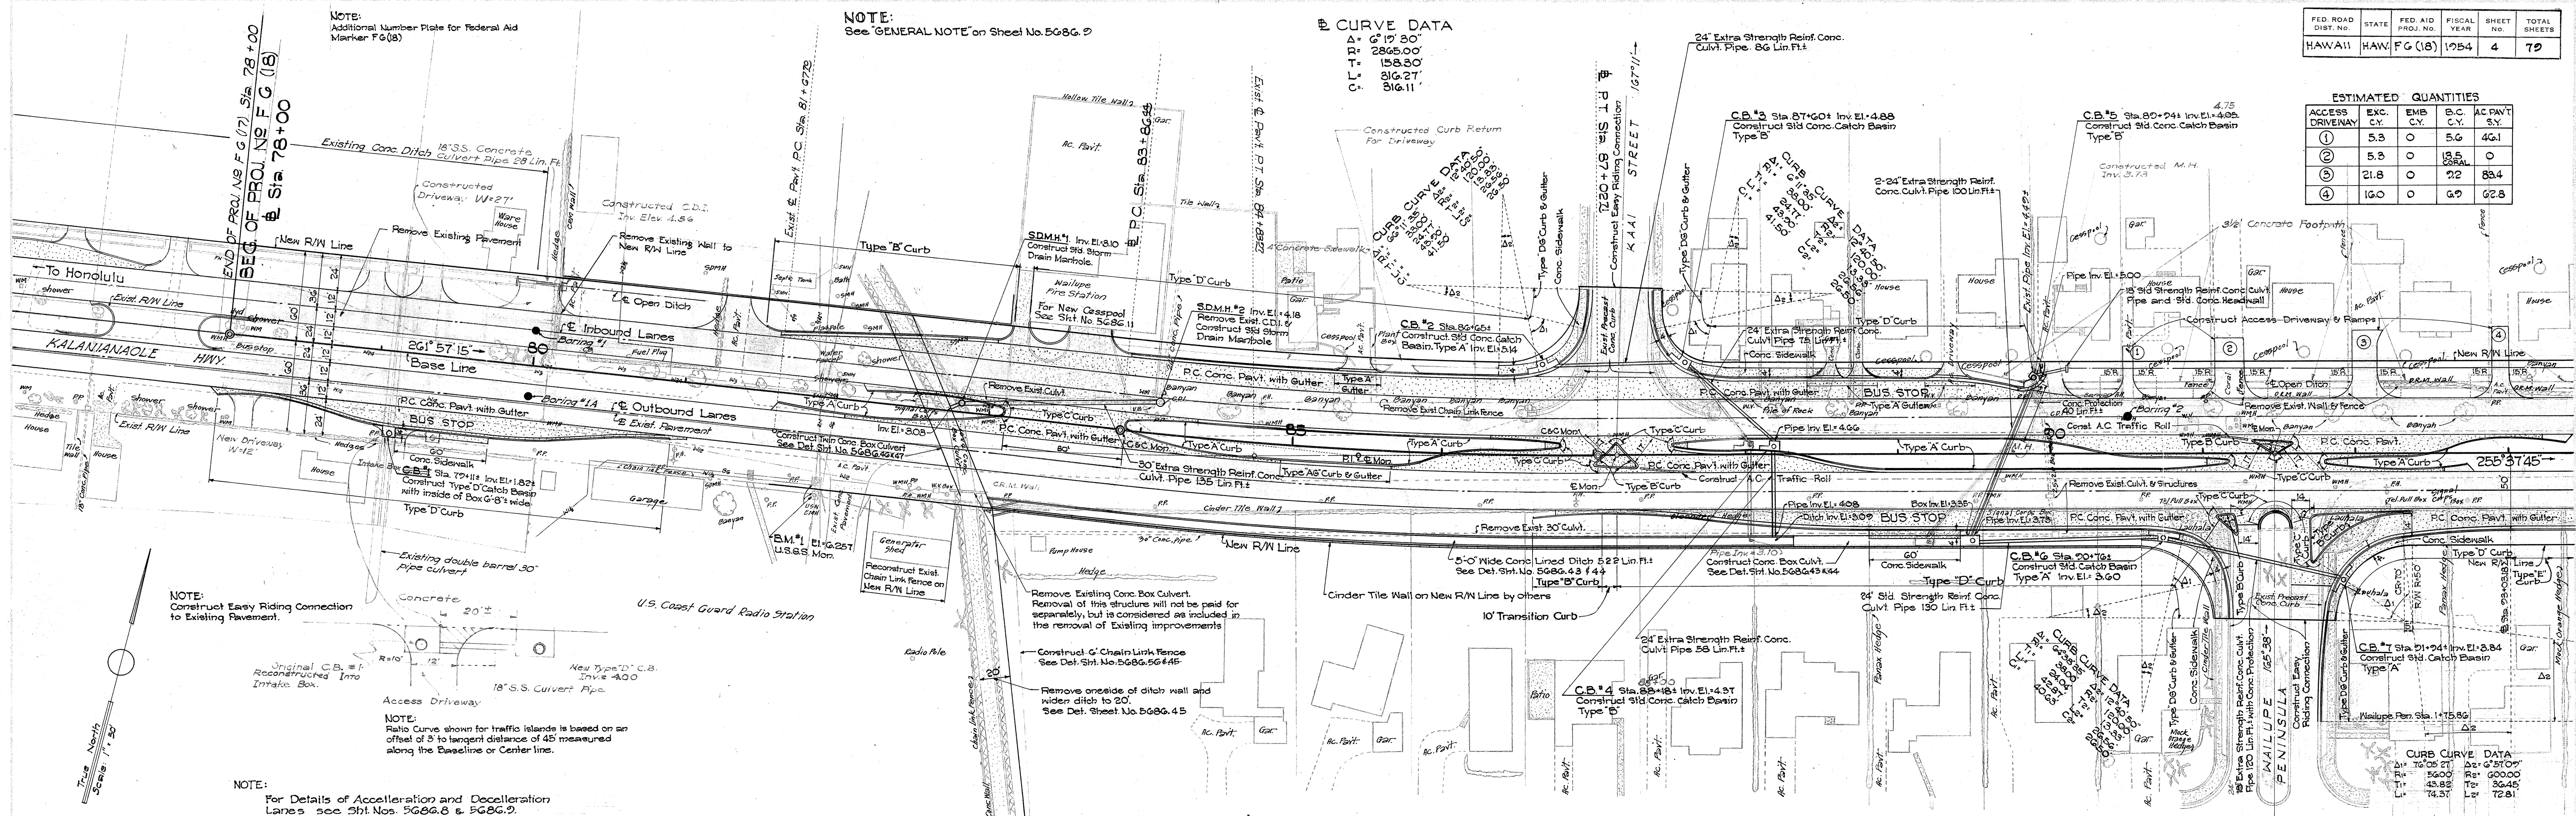

PLAN	SURVEYED	DATE
BY		
NO.		
NOTE BOOK	ALIGNED CHECKED	
	BY	


NOTE:
For larger scale Detail Plan of
Roadway see Sht N° 5627.00
and 5627.10.

PROFILE	SURVEYED	DATE
BY		
NO.		
NOTE BOOK	GRADES CHECKED	
	BY	

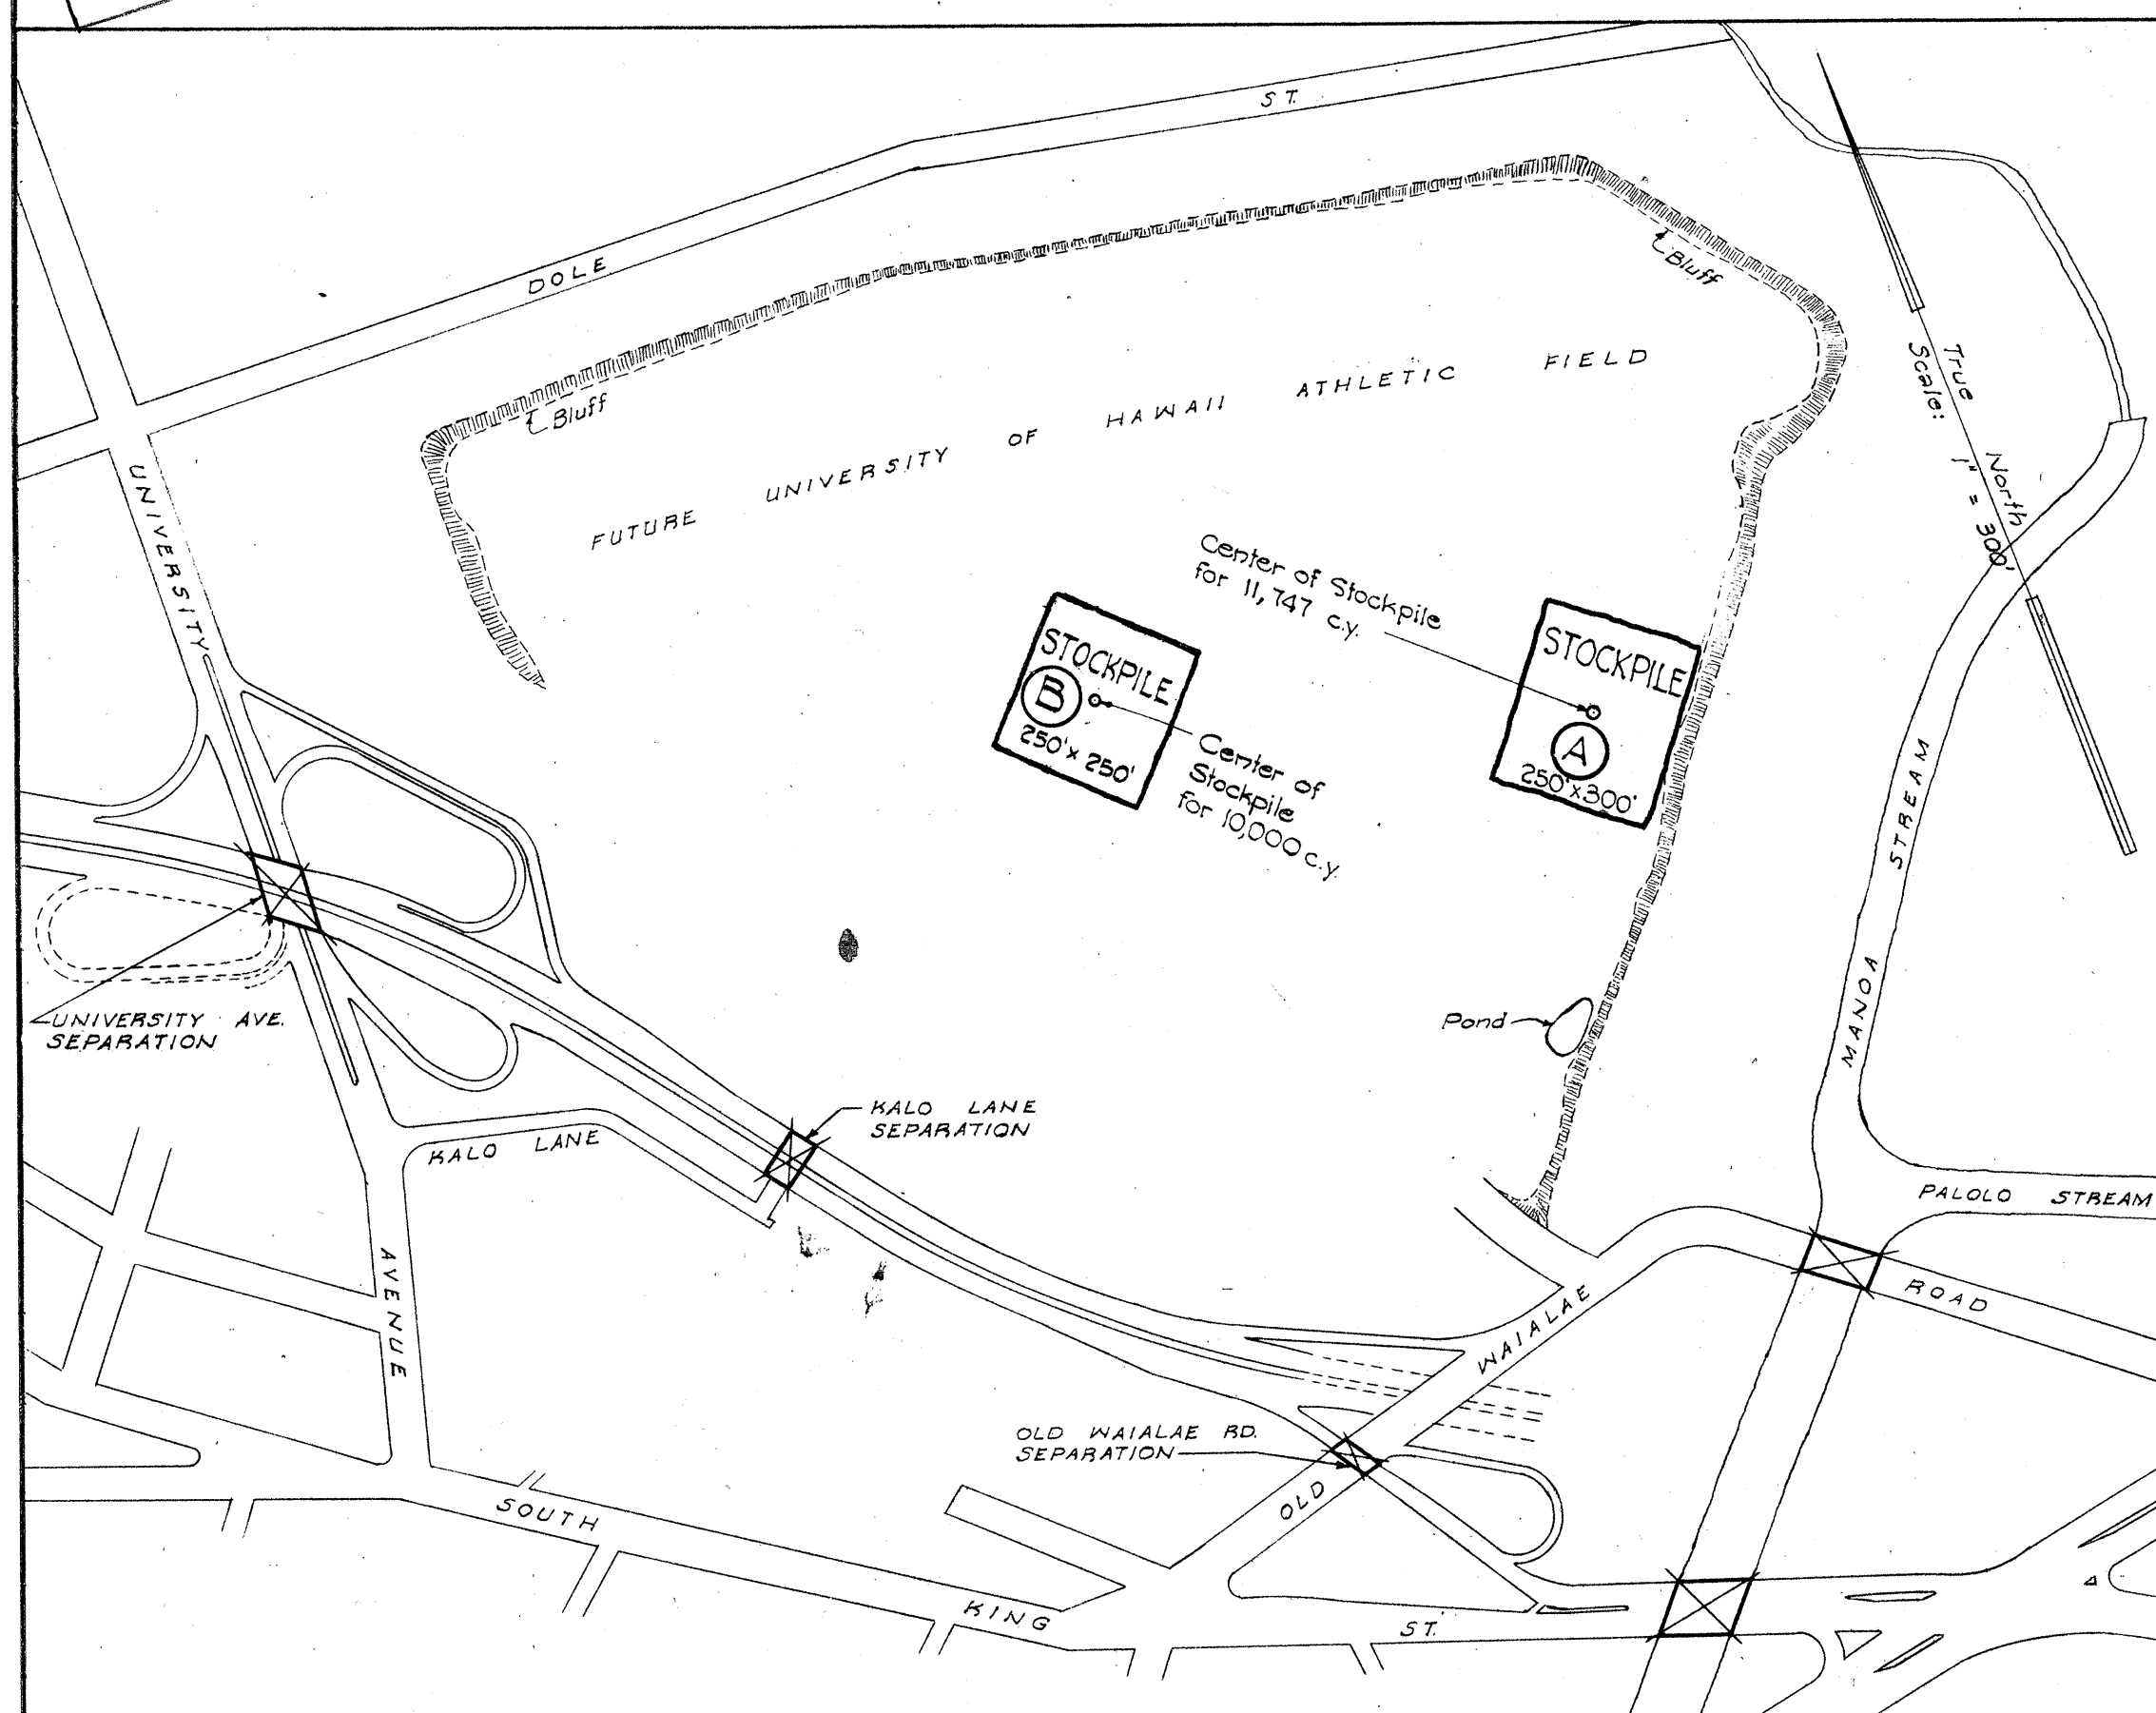

LOCATION PLAN SHOWING STOCKPILING SITE (Topsoil)

Scale: 1" = 300'

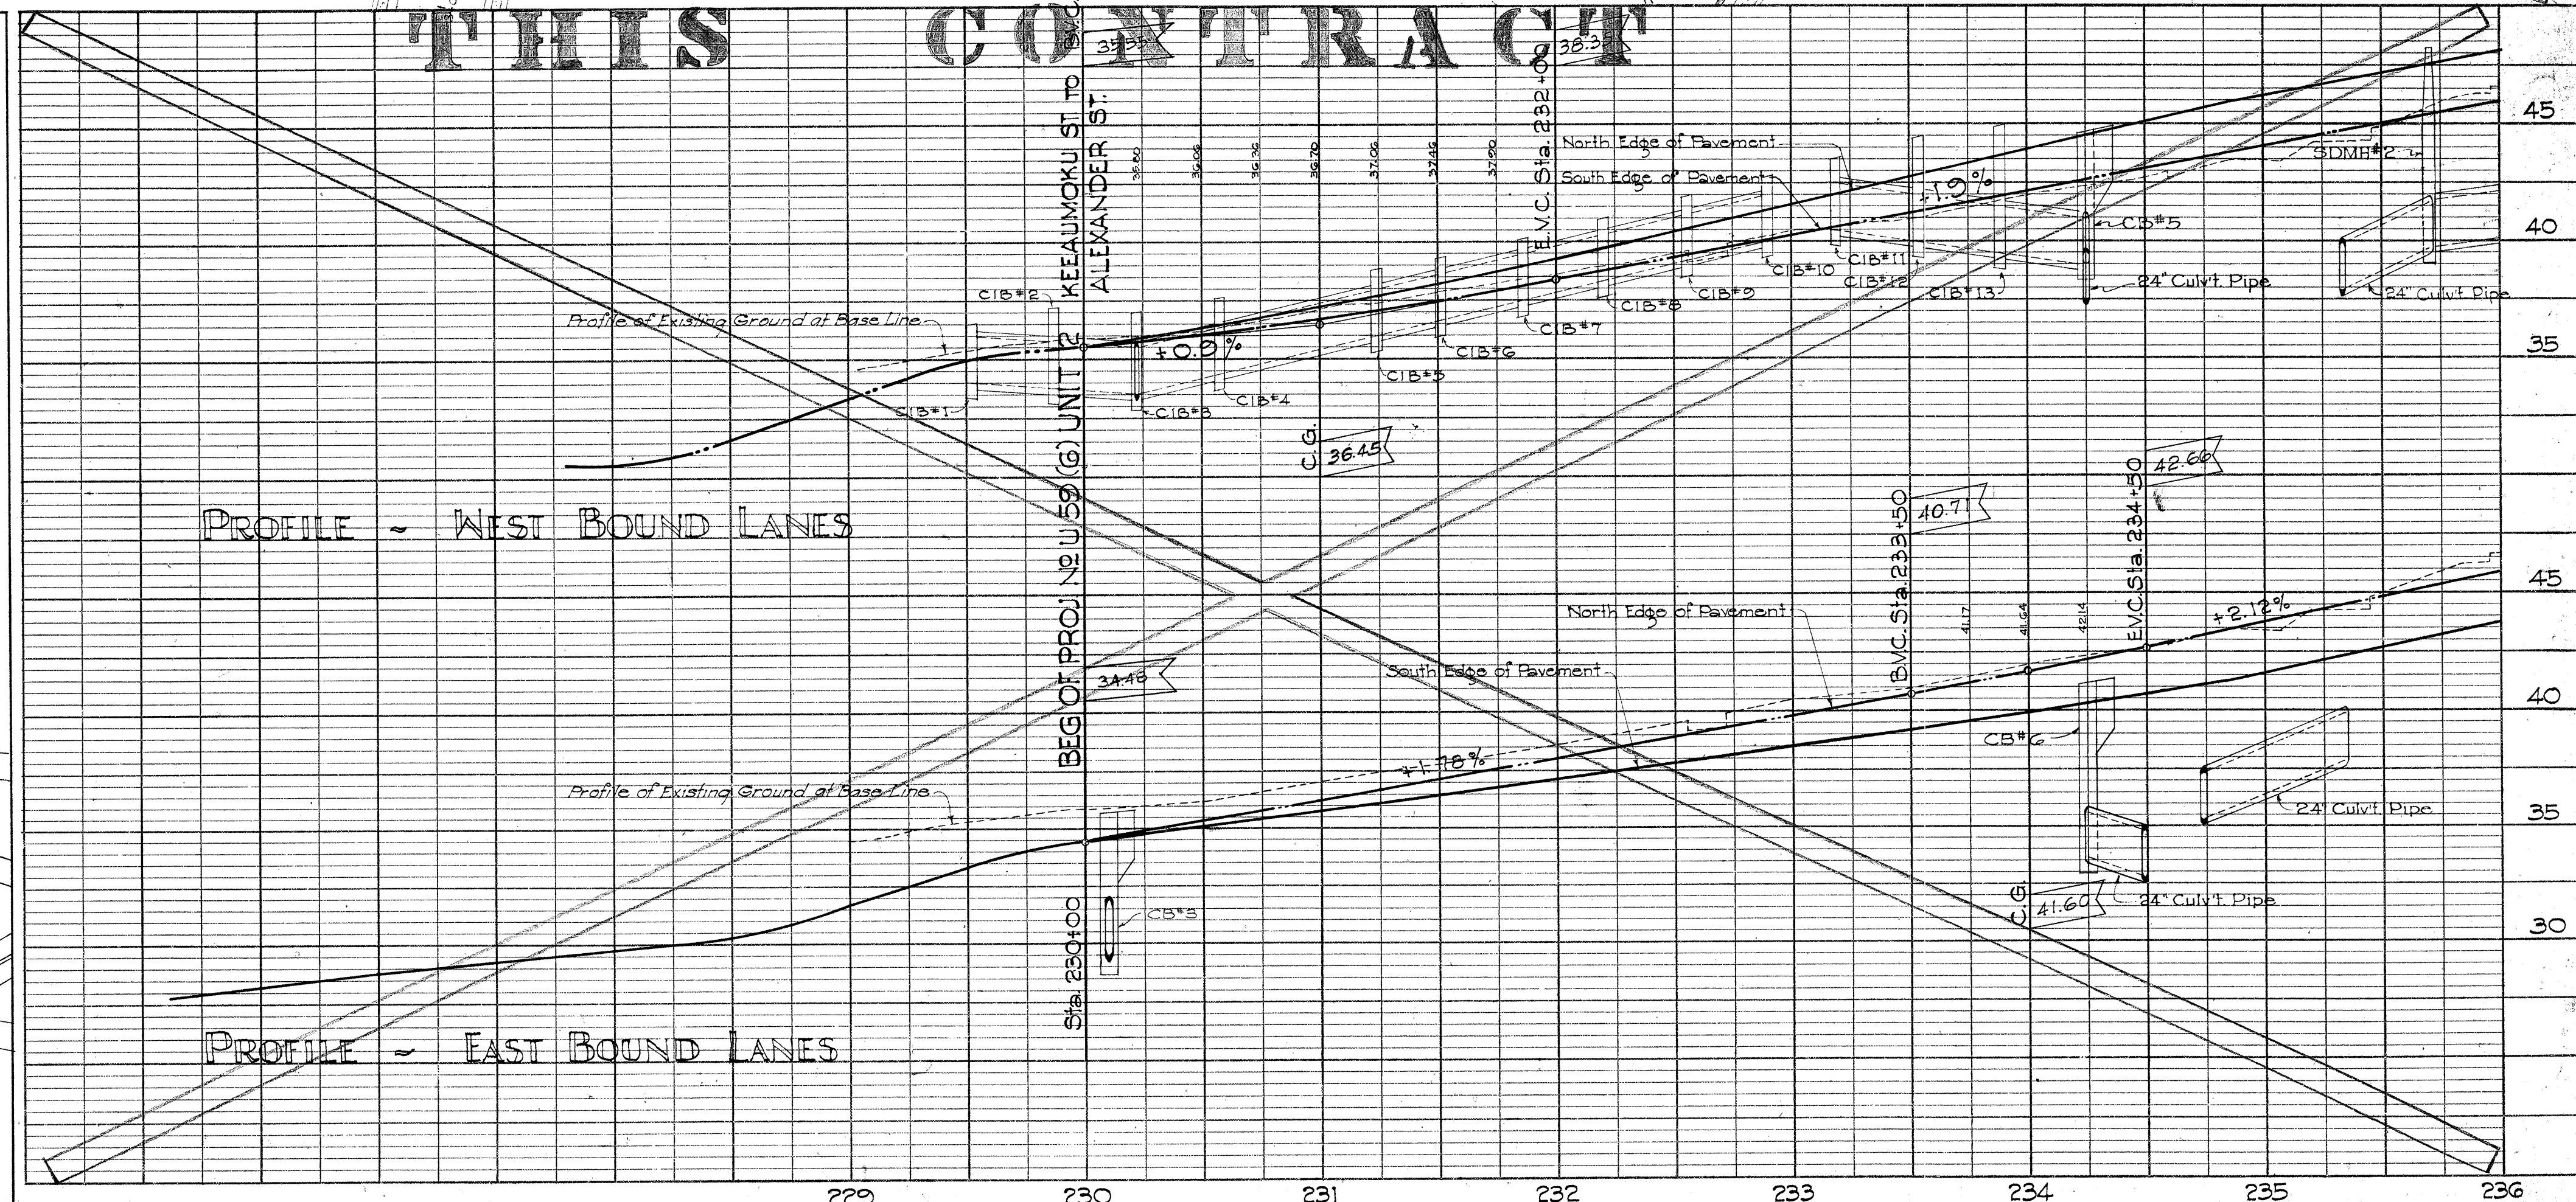

PROFILE - WEST BOUND LANES

PROFILE - EAST BOUND LANES

5686.7A