


FED. ROAD DIST. NO.	STATE	FED. AID PROJ. NO.	FISCAL YEAR	SHEET NO.	TOTAL SHEETS
HAWAII	HAW	FG(18)	1954	53	79

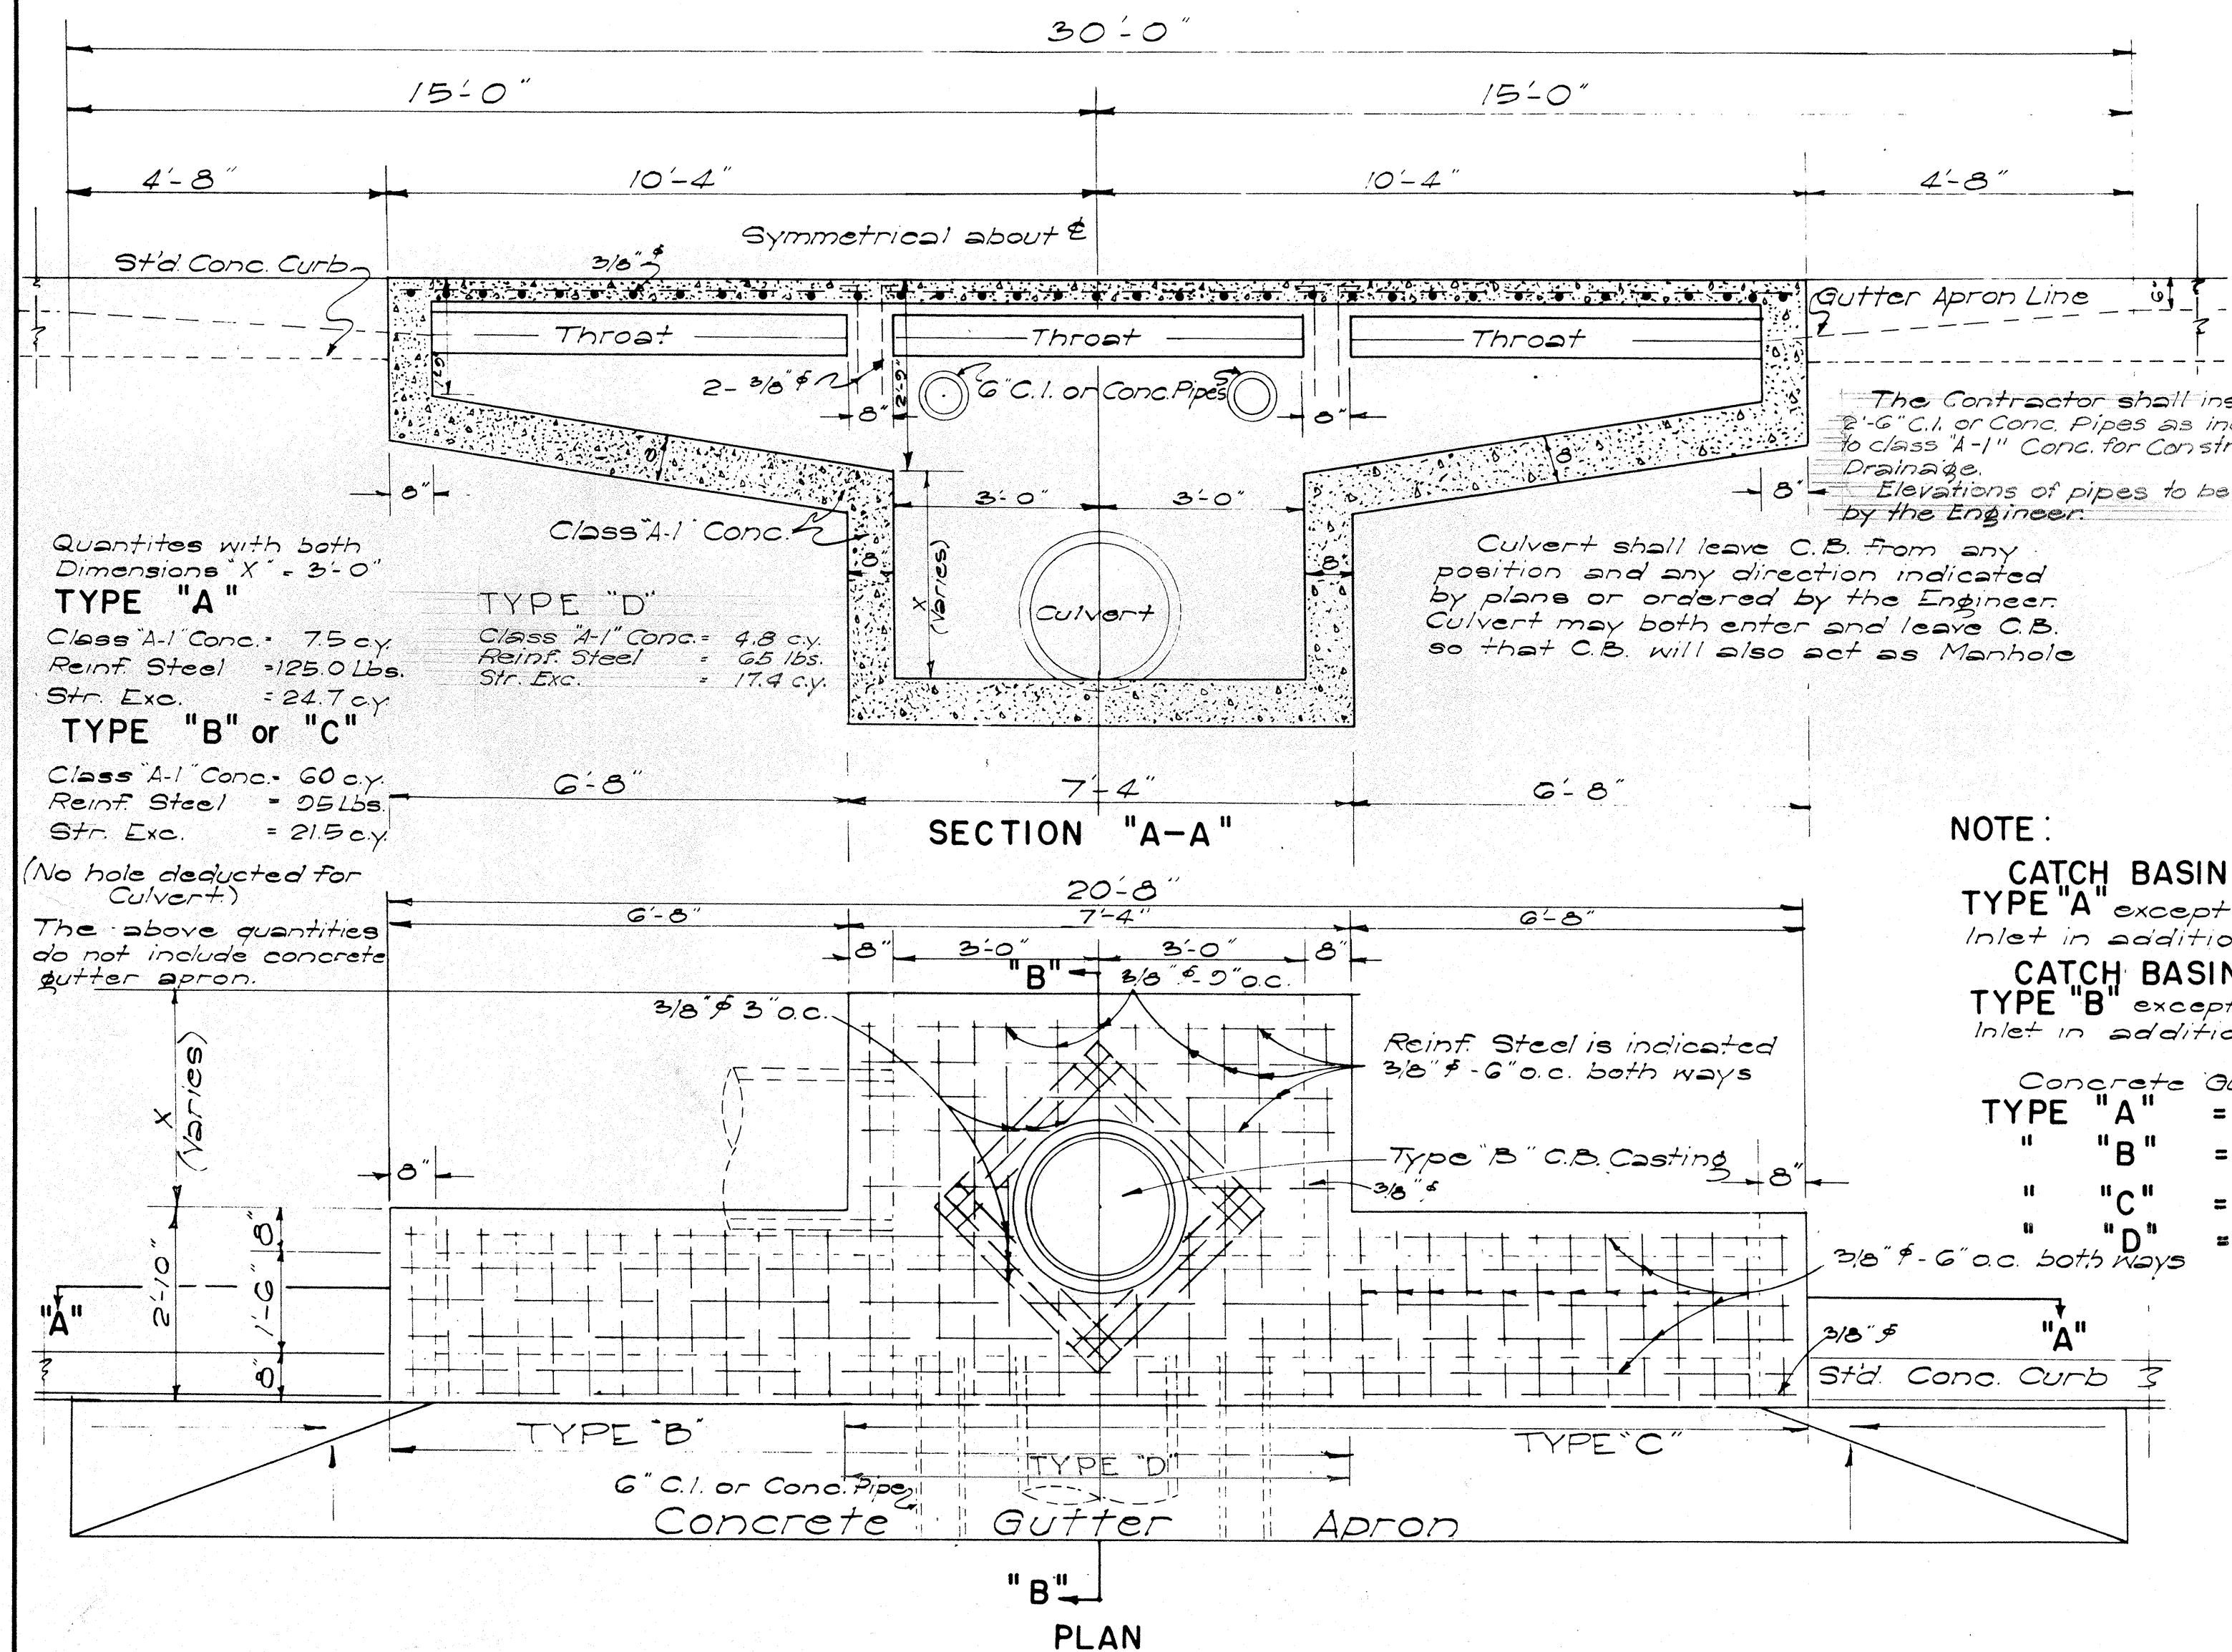

NOTE :


CATCH BASIN TYPE "B" similar to TYPE "A" except it has only Left Side Inlet in addition to the Main Box.

CATCH BASIN TYPE "C" similar to TYPE "B" except it has only Right Side Inlet in addition to the Main Box.

Concrete Gutter Length:

TYPE "A"	=	30'-0"
" "B"	=	23'-4"
" "C"	=	23'-4"
" "D"	=	16'-8"


"cc" both ways

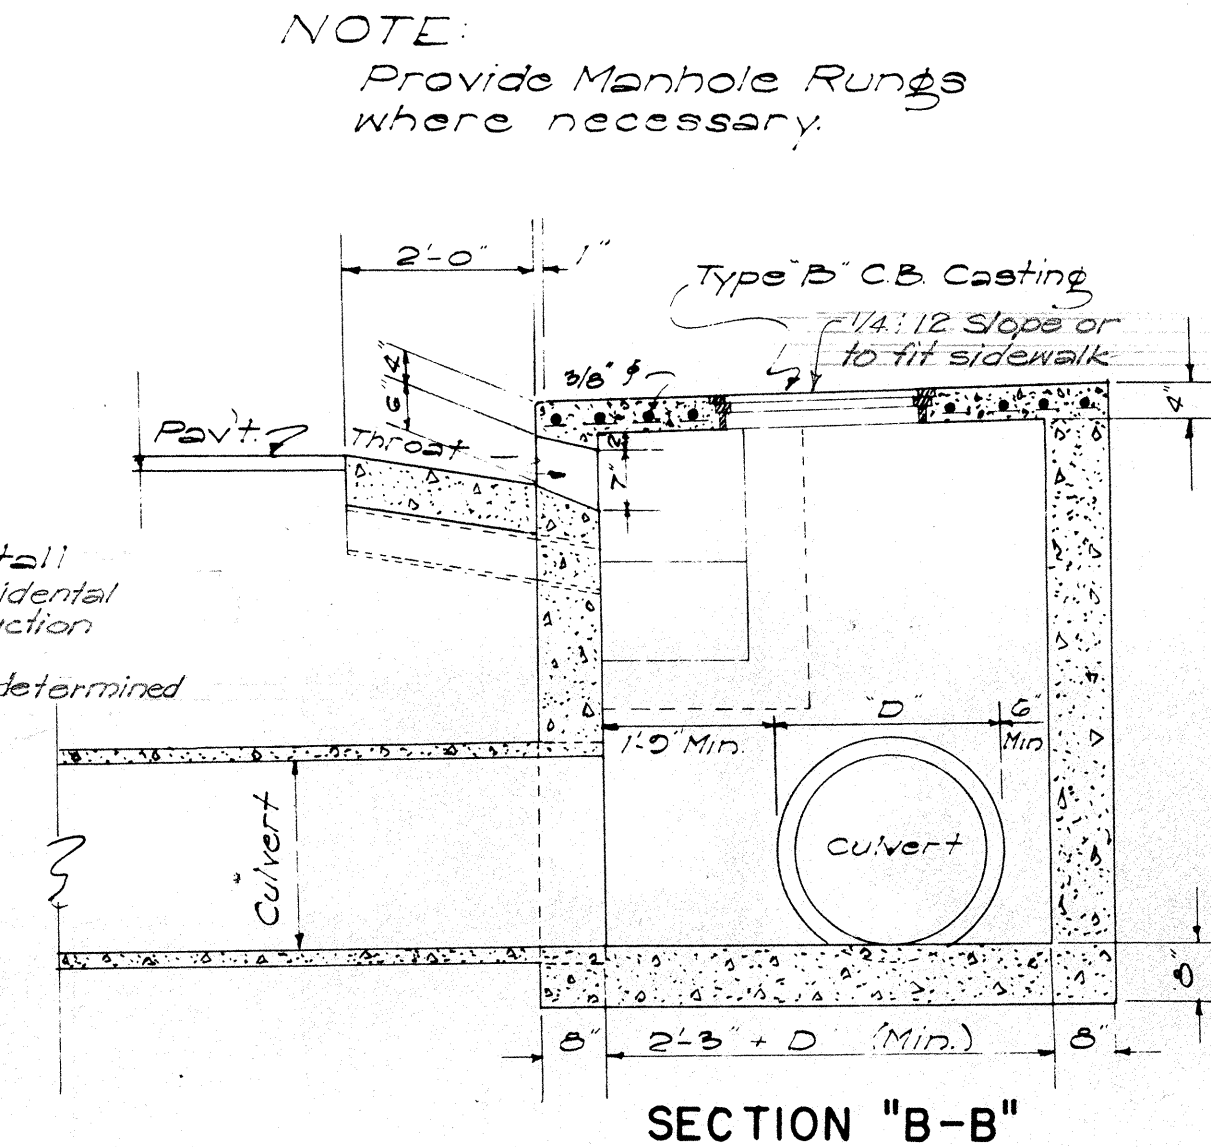


SECTION "B-B"

CATCH BASIN TYPE "D" has only
the Main Box.

In all Standard Concrete Catch Basins, the locations of Type "B" C.B. Casting shall be determined by the Resident Engineer:

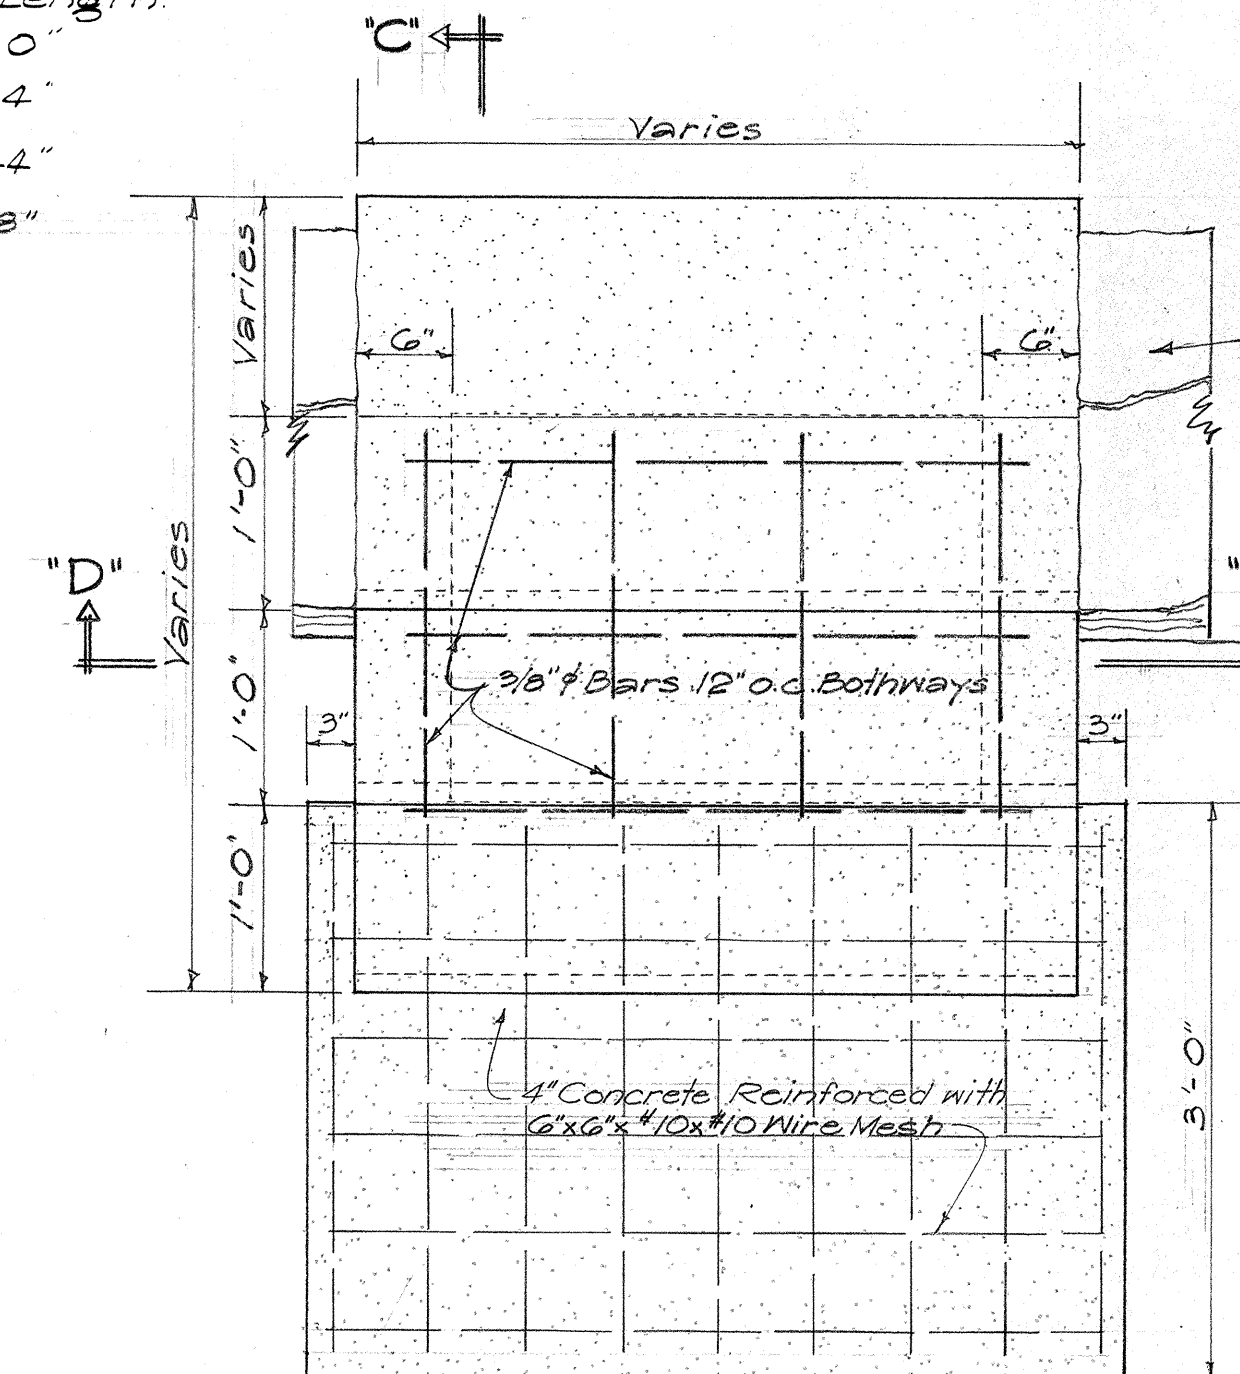

PLAN
SCALE: 1/2" = 1'-0"

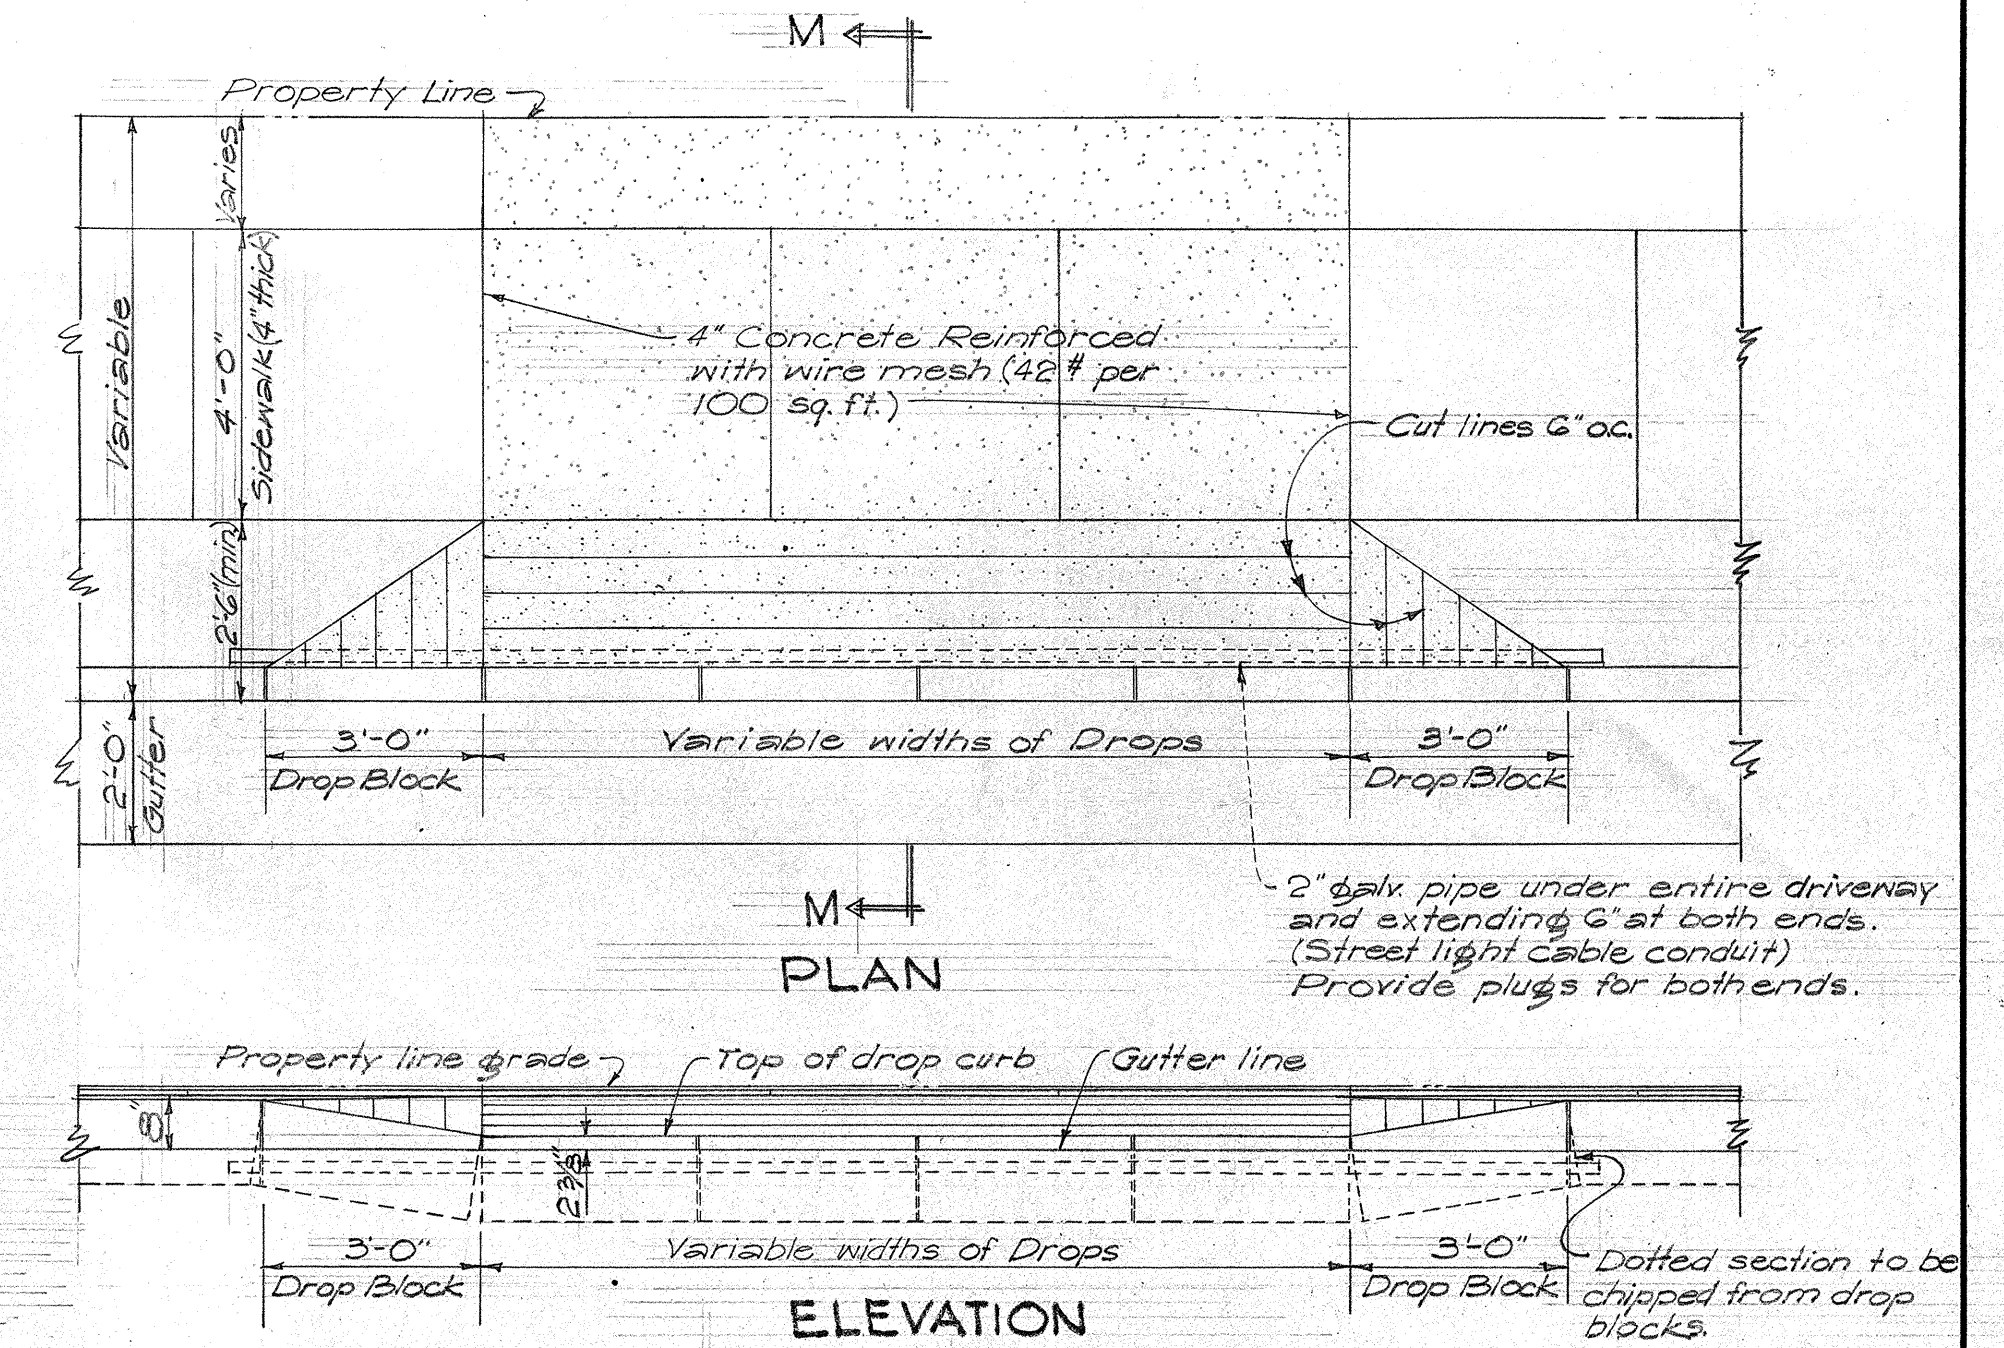


ELEVATION

Hand-drawn cross-section diagram of a driveway and sidewalk. The sidewalk is 4'-0" wide with a 1/4" slope. The driveway is 2'-6" wide (minimum) and has a 1/4" slope. A property line is indicated. A 2" galv. pipe is shown under the entire driveway and extending 6" at both ends, labeled as a street light cable conduit.

SECTION M-M

DETAIL OF DROP DRIVEWAYS

SCALE: 3/8" = 1'-0"

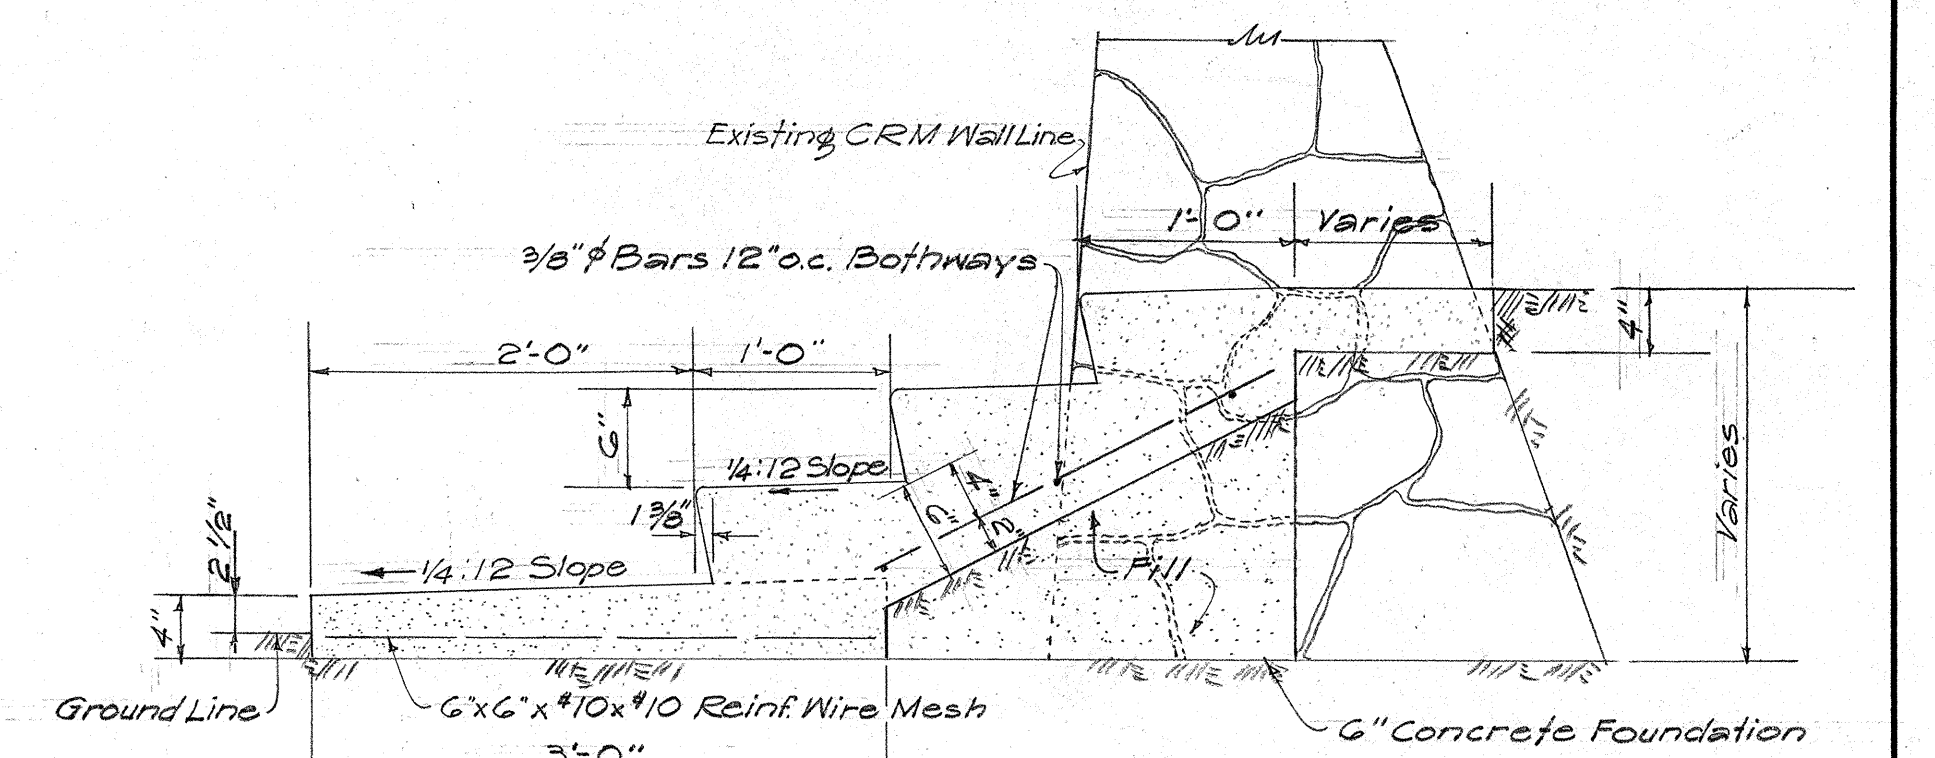


SECTION "C-C"
SCALE: 1/2"=1'-0"

1994-1995 17/04/1995

DETAIL OF CONCRETE STEPS

NOTE:
Number of risers and width of Concrete Steps shall be determined by the Engineer on the job.
All concrete shall be Class "A-1."

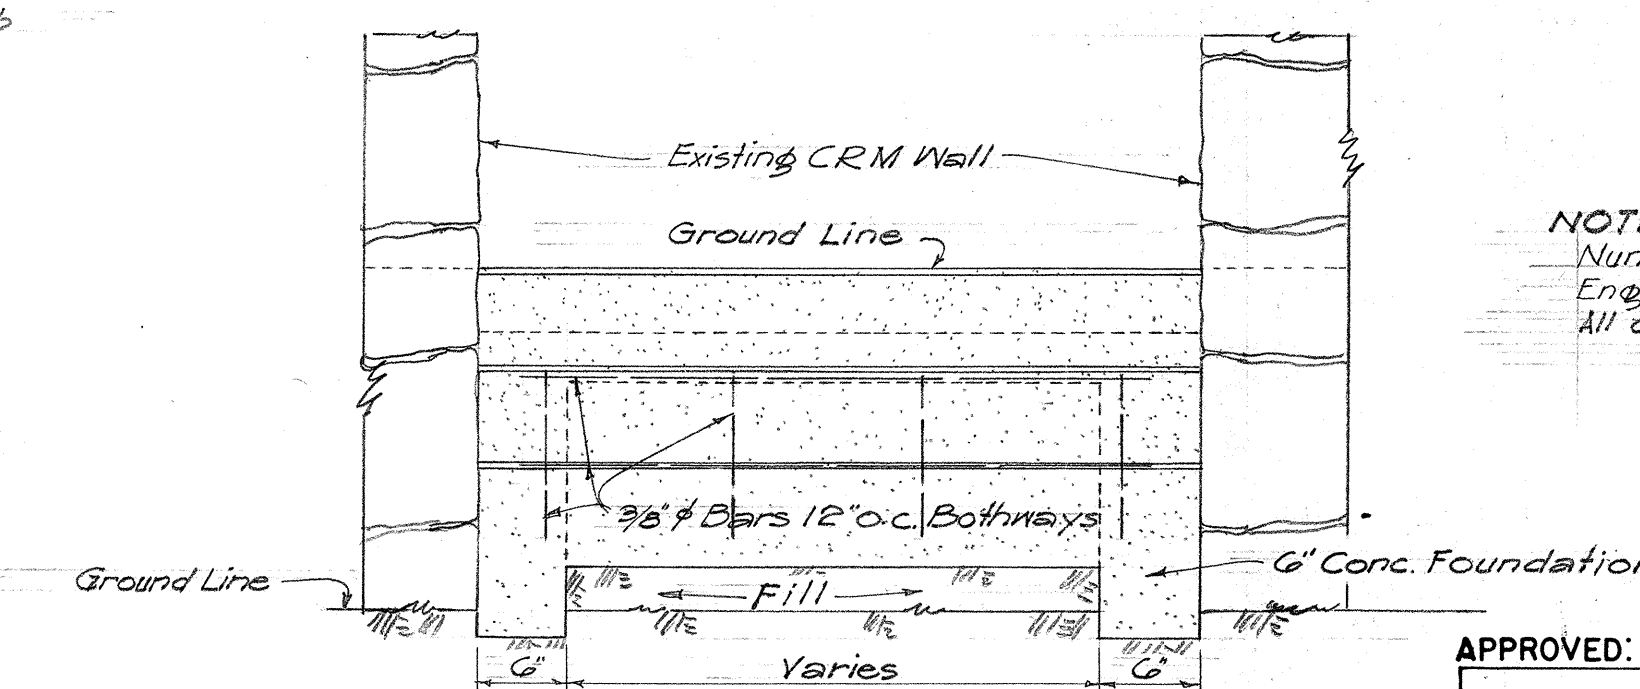

SECTION "D-D"
SCALE: 1/2" = 1'-0"

APPROVED: _____ DATE 6-23-53

Bur E. Nutter
.....
TERRITORIAL HIGHWAY ENGINEER

TERRITORIAL HIGHWAY DEPARTMENT
TERRITORY OF HAWAII

STANDARD DETAILS


CATCH BASINS

SCALES AS NOTED

SHEET NO 2 OF 6 SHEETS

5 6 8 6 . 5 3

ORIGINAL PLAN	SURVEY PLOTTED BY.....	DATE.....
NOTE BOOK	DESIGNED BY.....	".....
	DRAWN BY.....	".....
	TRACED BY.....	".....
	QUANTITIES BY.....	".....
No.	CHECKED BY.....	".....

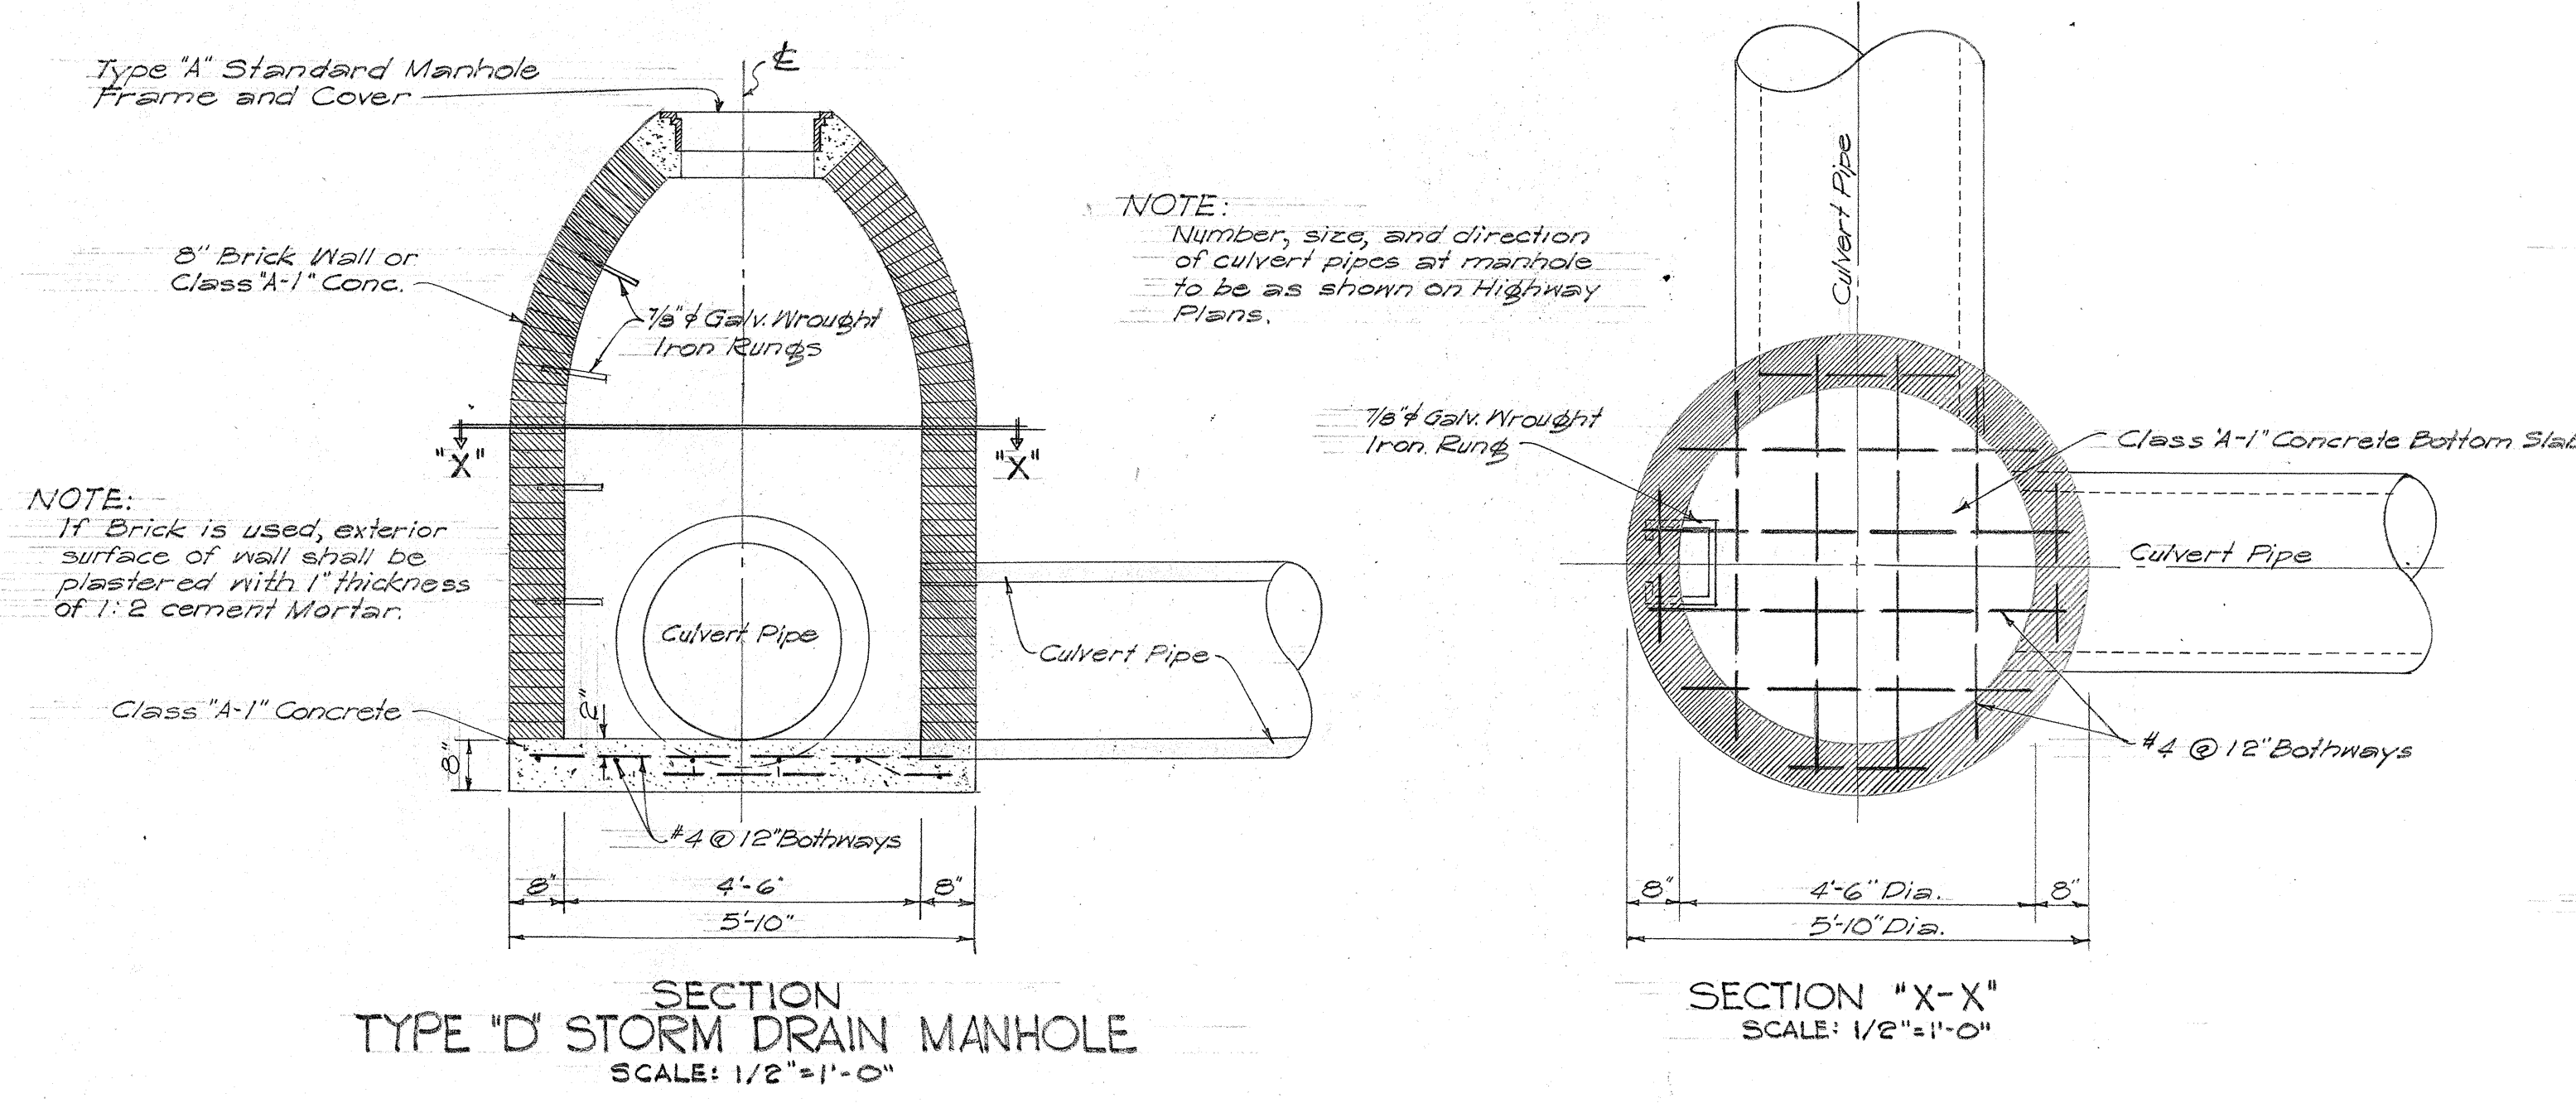


D	W	H	T=H+H	Cu Yds.	Where Variables Equal
18"	24"	2'-0"	4'-0"	3.02	4'-6"
24"	30"	2'-0"	4'-6"	3.61	5'-0"
30"	36"	2'-0"	5'-0"	4.21	5'-6"
36"	42"	2'-0"	5'-6"	4.85	6'-0"

DETAIL OF OUTLET DITCH
Scale: 1/2" = 1'-0"


D	D	L=D+G	Cu Yds.	Where Variables Equal
23"	18"	2'-5"	3.02	4'-6"
30"	24"	3'-0"	3.61	5'-0"
37"	30"	3'-7"	4.21	5'-6"
44"	36"	4'-2"	4.85	6'-0"

NOTE: Dimension "X" is assumed as 2'-4" in figuring the above quantities.

D	H	B	L	Cast-in-Place Conc. Culvert Cu Yds.	Conc. Pipe Culvert Cu Yds.	Corrugated Pipe Culvert Cu Yds.
18"	3'-6"	1'-0"	6'-0"	0.85	0.05	0.03
24"	4'-0"	2'-0"	7'-6"	1.28	1.45	1.41
30"	4'-6"	2'-3"	9'-0"	1.83	2.06	2.00
36"	5'-0"	2'-6"	10'-6"	2.40	2.84	2.72

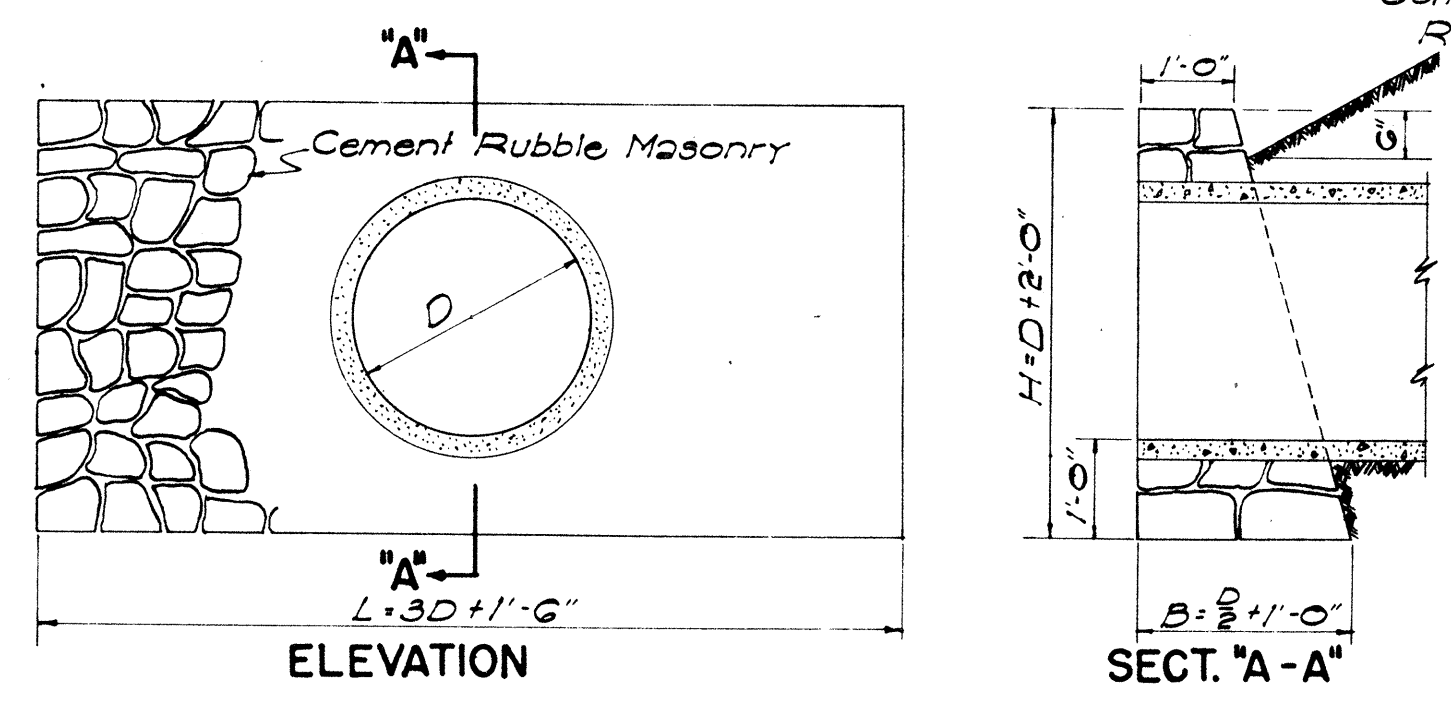

DETAIL OF MASONRY HEADWALL
Scale: 1/2" = 1'-0"

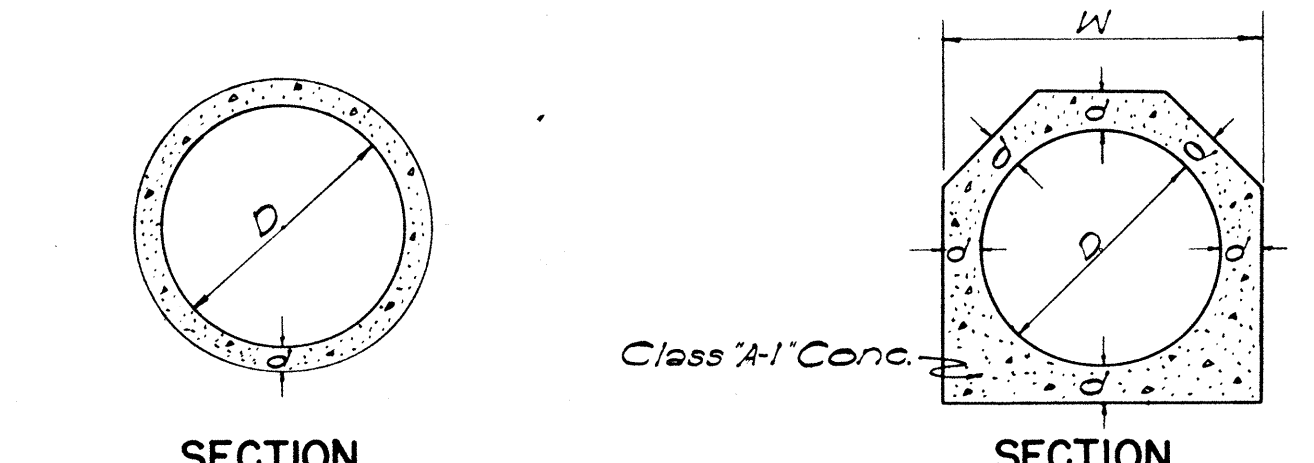


CONC. PIPE CULVERT


NOTE: Thickness 't', reinforcing, and concrete used, are to conform with the approved design as provided by the Specifications.

D	d	W	Cu Yds. per ft.
18"	4"	2'-2"	0.11
24"	4 1/2"	2'-0"	0.14
30"	5"	3'-4"	0.19
36"	5 1/2"	3'-11"	0.26


CAST-IN-PLACE CONC. CULVERT

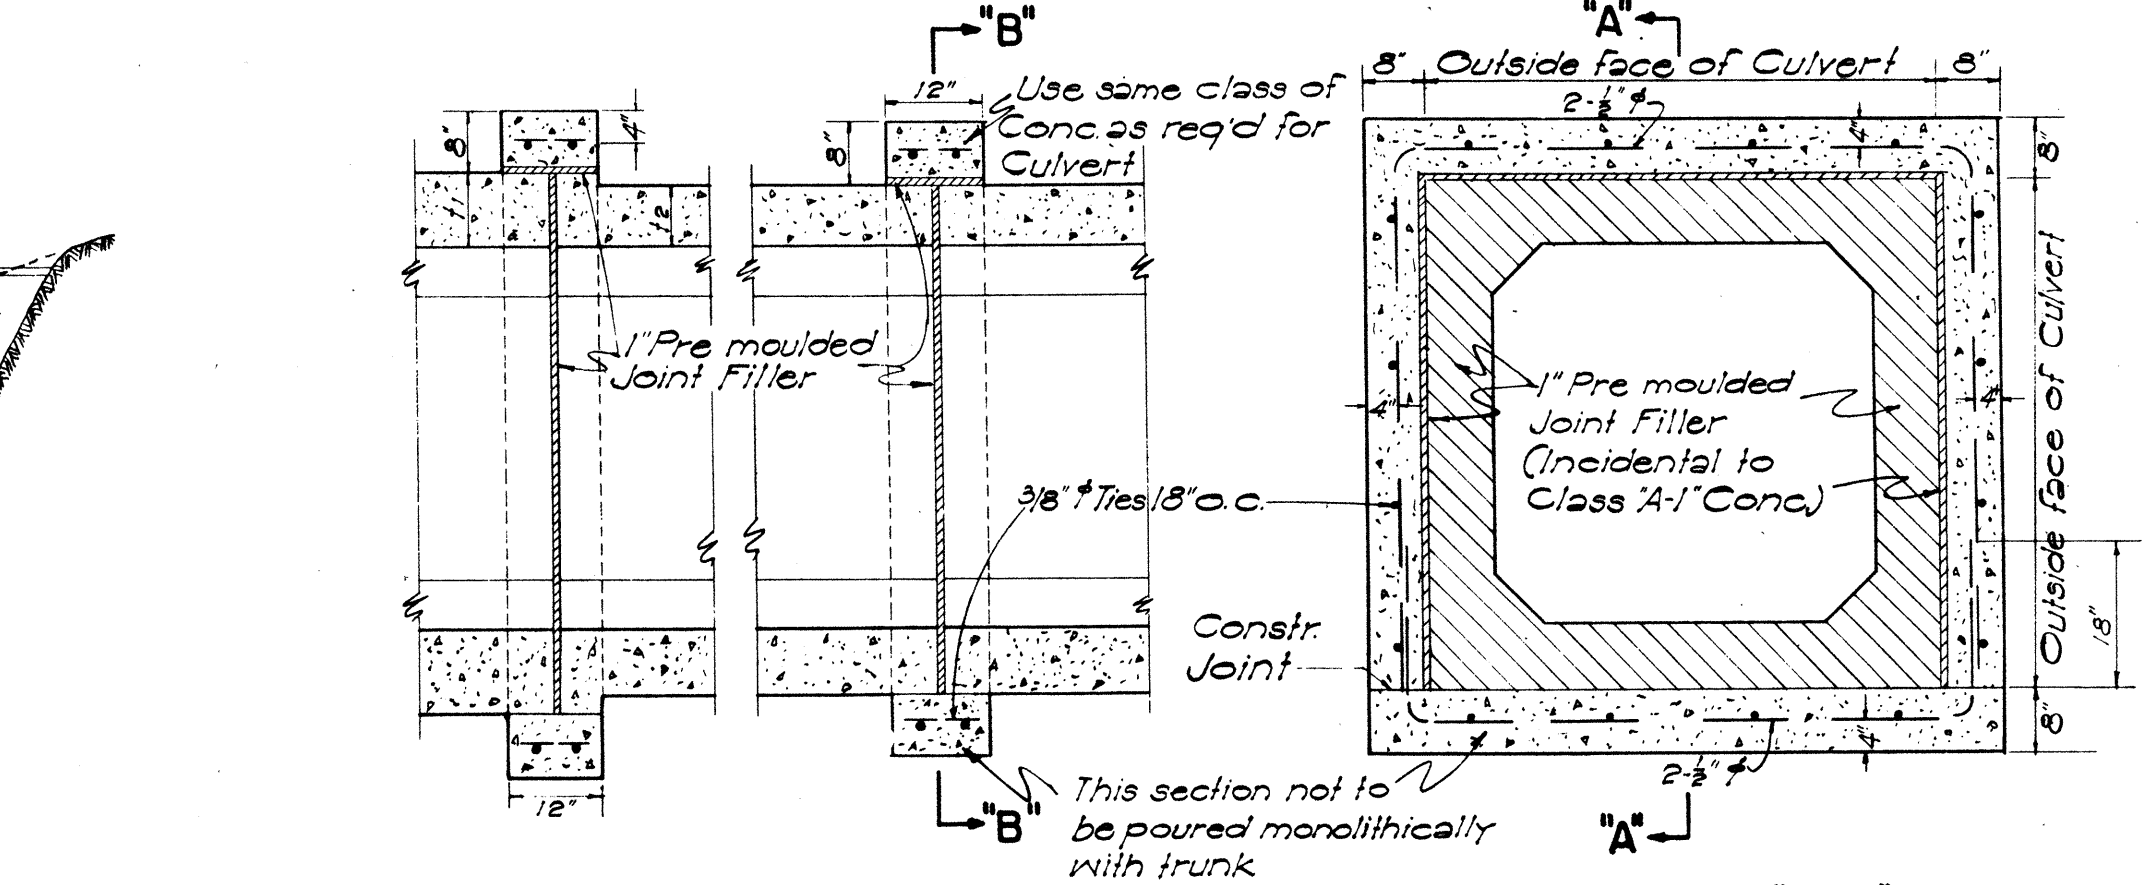

SECTION "A-A" SECTION "B-B"
CONC. COLLAR FOR CONC. BOX CULVERT
Scale: 1/2" = 1'-0"

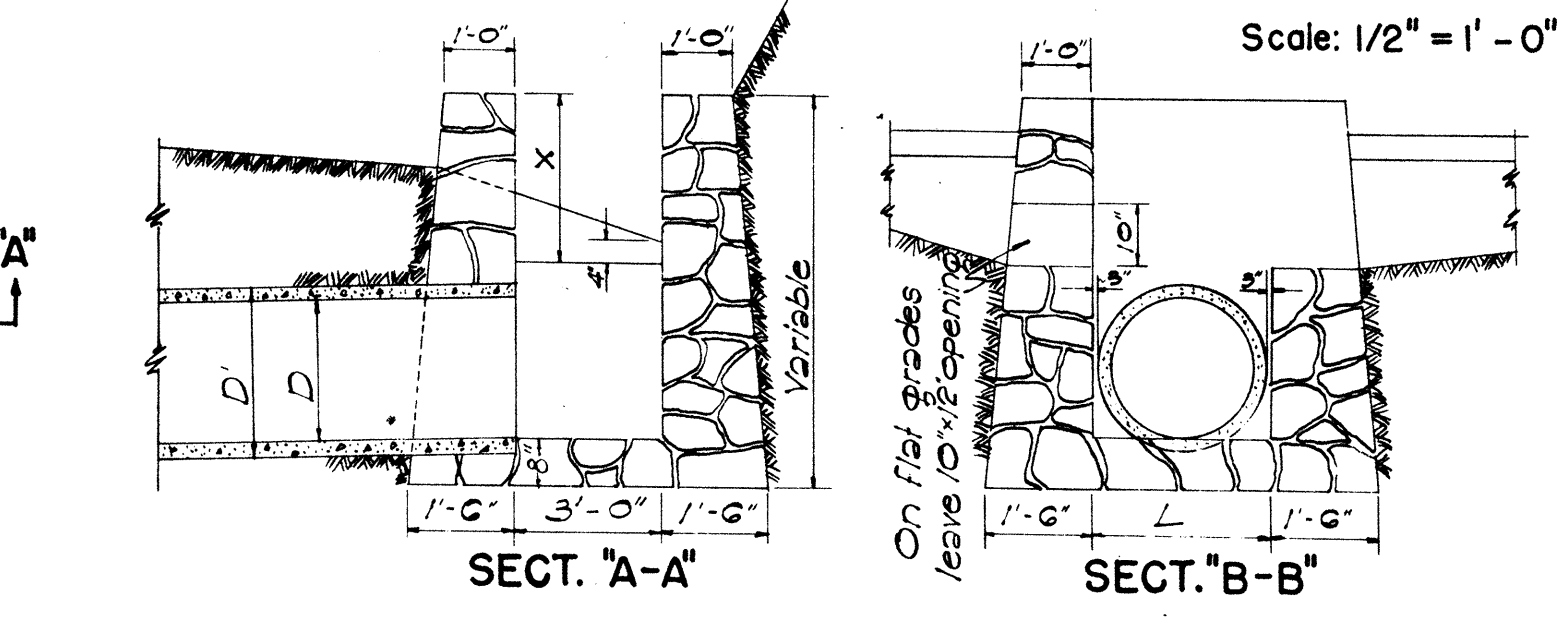


DETAIL OF MASONRY DROP INTAKE
Scale: 3/8" = 1'-0"

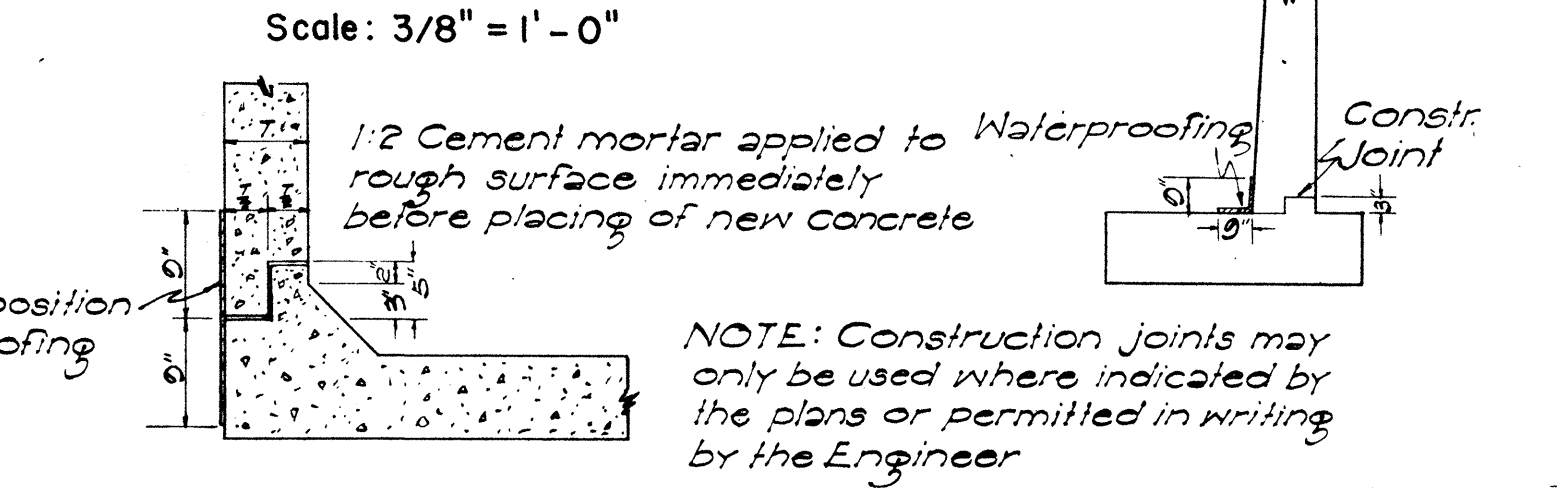

CONSTR. JOINT DETAILS


METHOD OF APPLYING CONSTR. JOINT WATERPROOFING
(1) Map surface either side of joint as required with asphalt 30-100 penetration (A.S.T.M. Desig. D 5-25) applied at 200°F.
(2) Apply one layer of 55-1b composition roofing to hot asphalt.
(3) Map surface of composition roofing and 3" beyond all around with thick coat of asphalt as specified under (1).
The above work is incidental to concrete and will not be paid for separately.

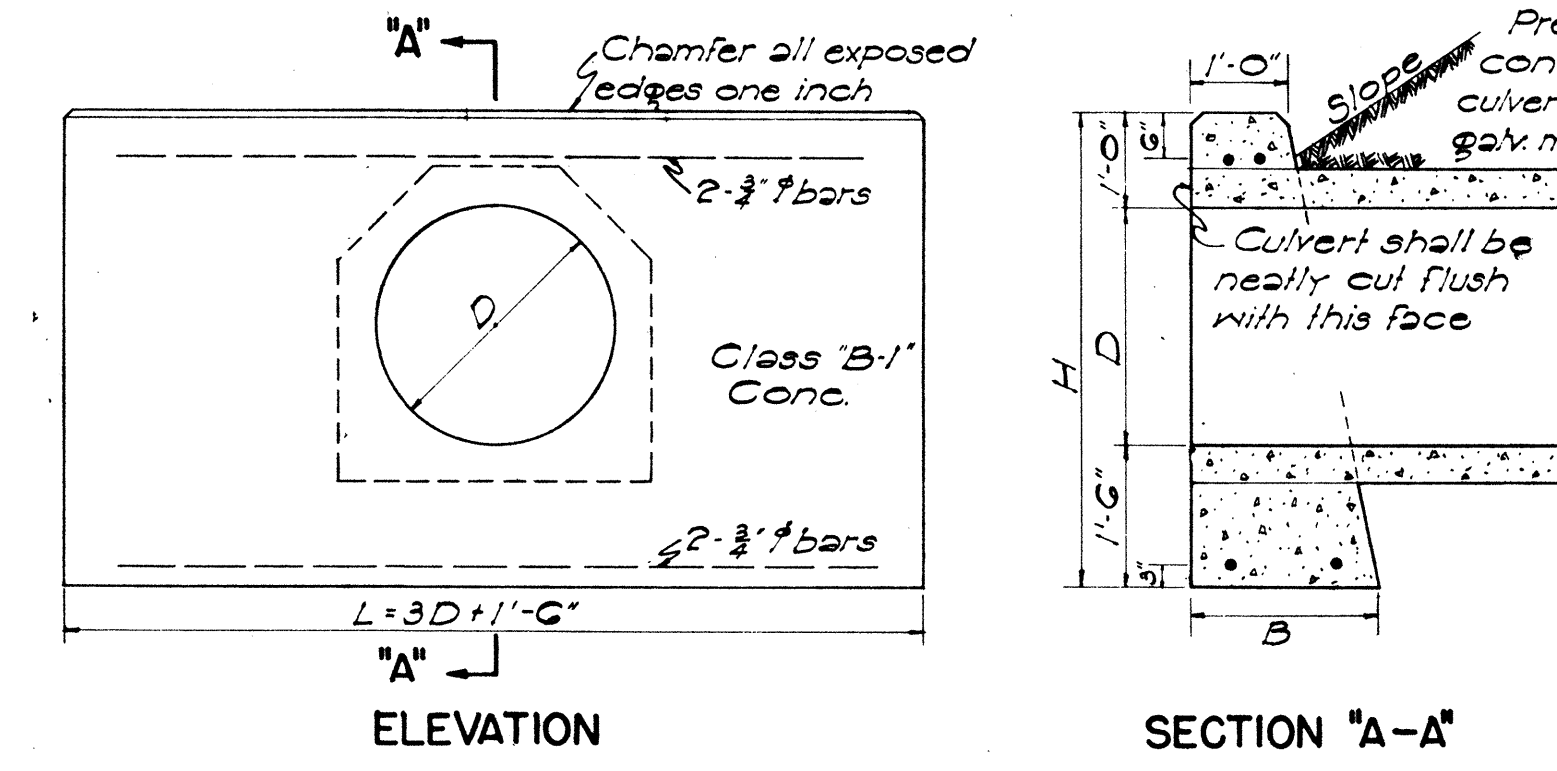


DETAIL OF CONCRETE HEADWALL
Scale: 1/2" = 1'-0"

D	B	L	H	Cast-in-Place Conc. Culvert Cu Yds.	Conc. Pipe Culvert Cu Yds.	Steel for One Headwall
18"	1'-0"	6'-0"	4'-0"	0.02	1.00	4 #4 2'-0"
24"	1'-0"	7'-6"	4'-6"	1.25	1.88	4 #4 2'-0"
30"	2'-0"	9'-0"	5'-0"	1.95	2.74	4 #4 2'-0"
36"	2'-0"	10'-6"	5'-6"	2.45	3.67	4 #4 2'-0"
42"	2'-0"	12'-0"	6'-0"	3.00	4.66	4 #4 2'-0"
48"	2'-0"	13'-6"	6'-6"	3.60	5.66	4 #4 2'-0"

DETAIL OF CONCRETE HEADWALL
Scale: 1/2" = 1'-0"

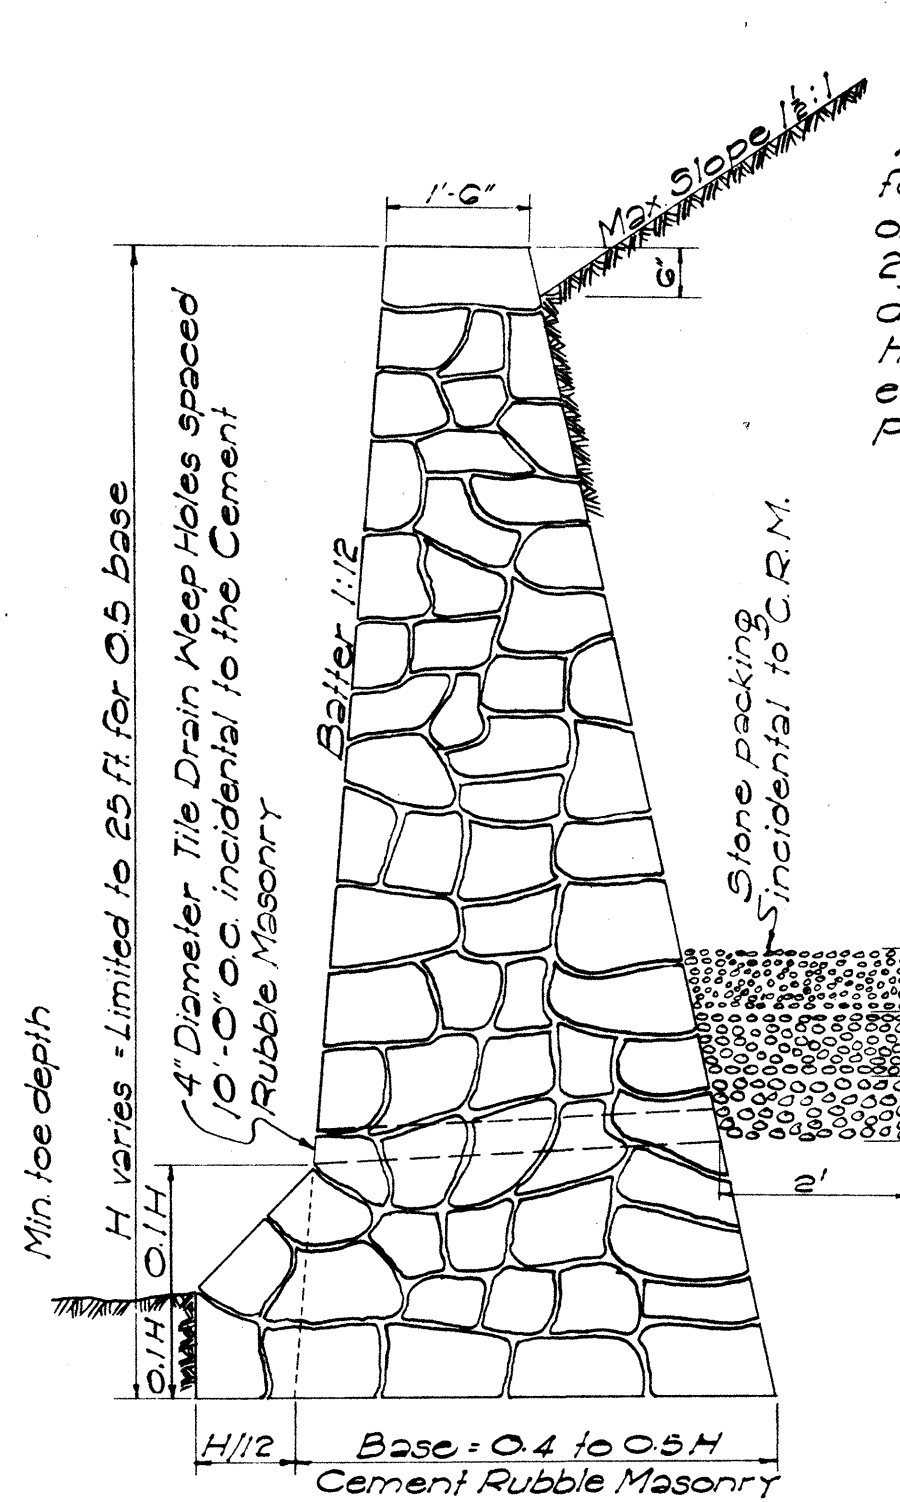


SECTION OF HIGH CEMENT RUBBLE MASONRY RETAINING WALL OR SEAWALL

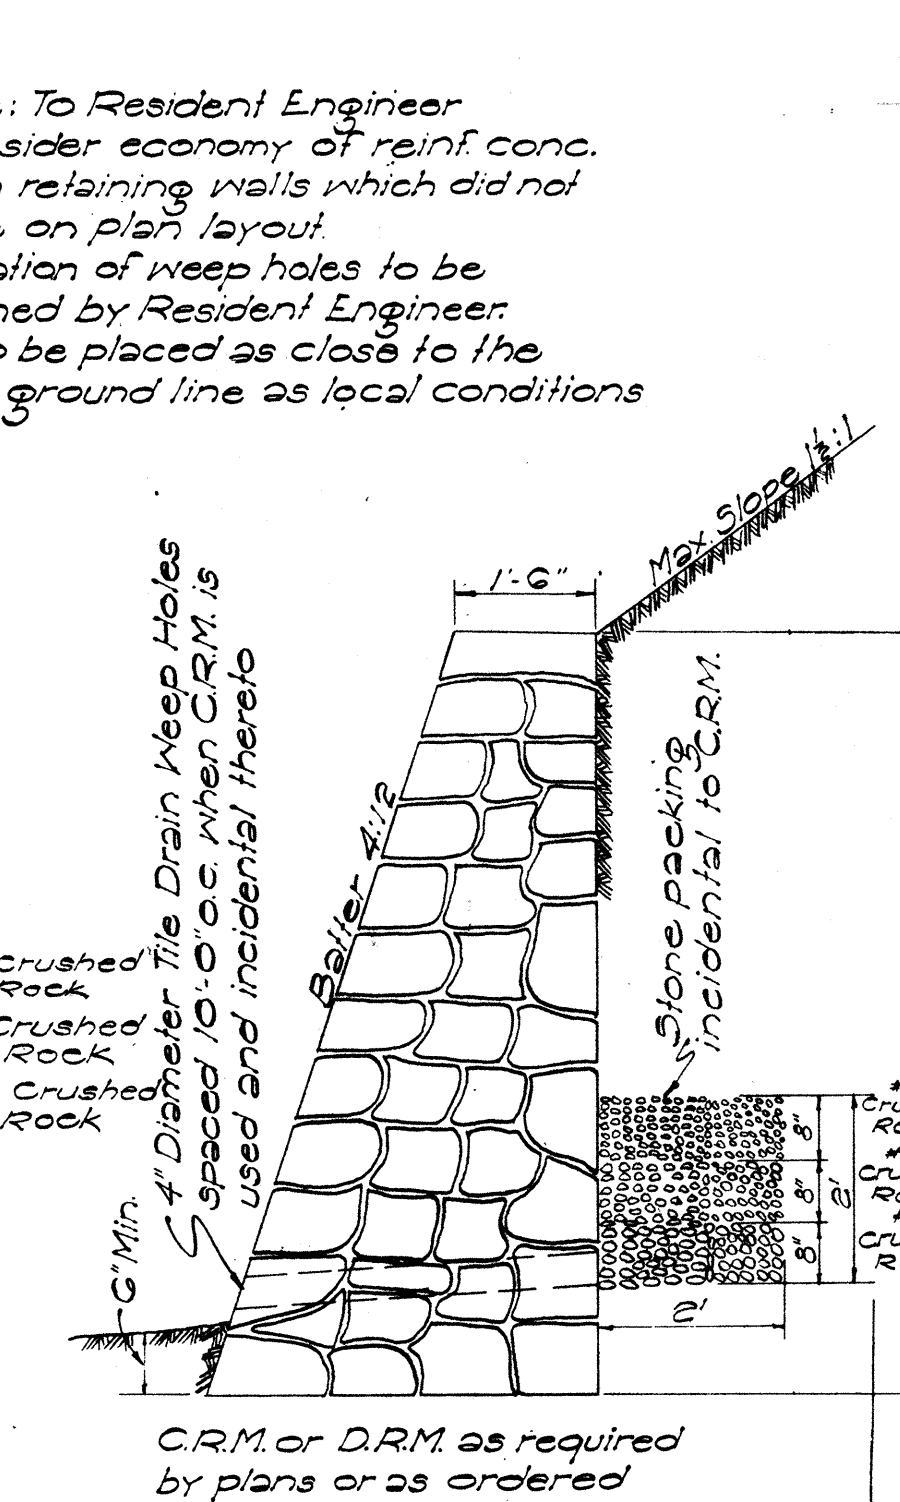

SECTION OF LOW MASONRY RETAINING WALL OR SEAWALL


D	D	L=D+G	Cu Yds.	Where Variables Equal
23"	18"	2'-5"	1.41	4'-6"
30"	24"	3'-0"	1.72	5'-0"
37"	30"	3'-7"	2.32	5'-6"
44"	36"	4'-2"	2.73	6'-0"
51"	42"	4'-9"	3.54	6'-6"
58"	48"	5'-4"	4.01	7'-0"

Note: Dimension "X" is assumed as 2'-4" in figuring the above quantities.

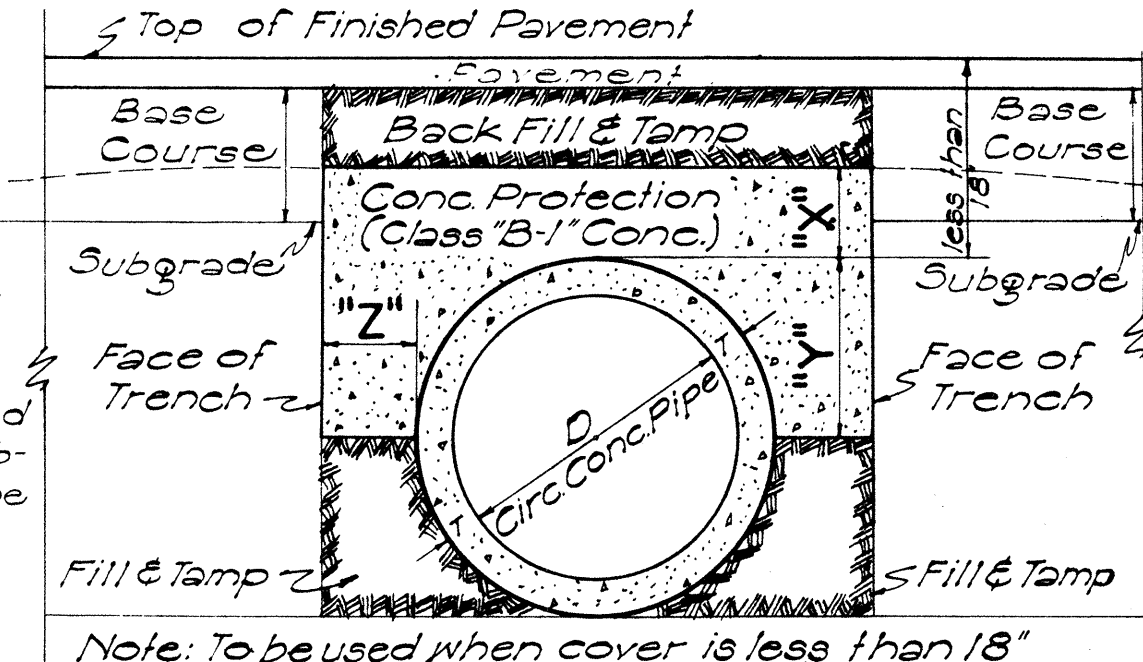


X	Y	Z
6" for 18"D		Z must be from pipe to face of trench
7" " 24"D		
8" " 30"D	D+T	Minimum = X
9" " 36"D		Maximum pay quantity will be Z=12"
10" " 42"D		
11" " 48"D		
12" " 54"D		

SECT. OF CULVERT WITH CONC. PROTECTION
Scale: 1" = 1'-0"

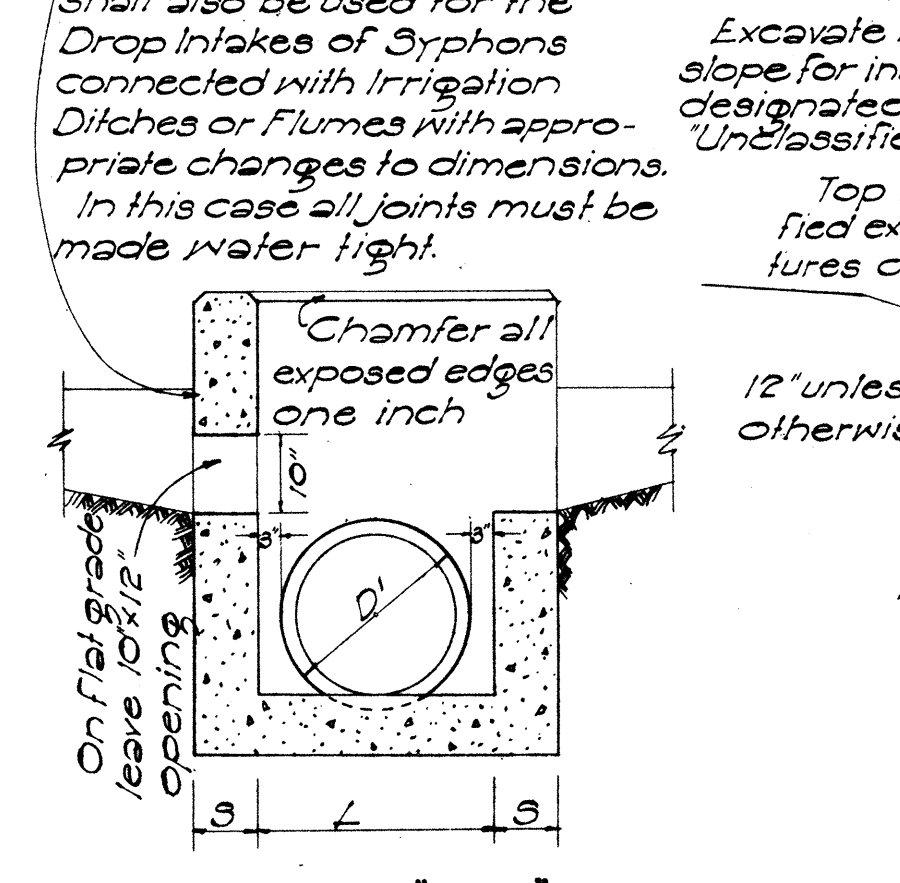

SECTION "B-B"

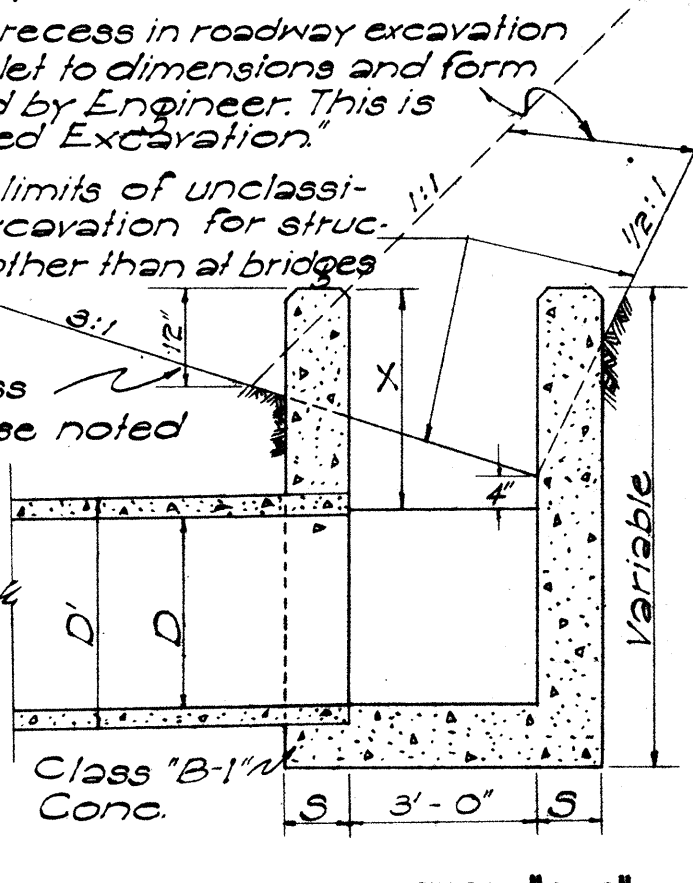

SECTION "A-A"


DETAIL OF CONCRETE DROP INTAKE
Scale: 1/2" = 1'-0"

APPROVED: *Bruce E. Muttter*
TERRITORIAL HIGHWAY ENGINEER


TERRITORIAL HIGHWAY DEPARTMENT
TERRITORY OF HAWAII
STANDARD DETAILS
DROP INTAKES, RETAINING WALLS,
HEADWALLS, CONSTRUCTION JOINTS
SCALES AS NOTED

FED. ROAD DIST. NO.	STATE	FED. AID PROJ. NO.	FISCAL YEAR	SHEET NO.	TOTAL SHEETS
HAWAII	HAW.	FG(18)	1954	55	72


NOTE: Stock Pattern From Novelty Foundry ~ Honolulu

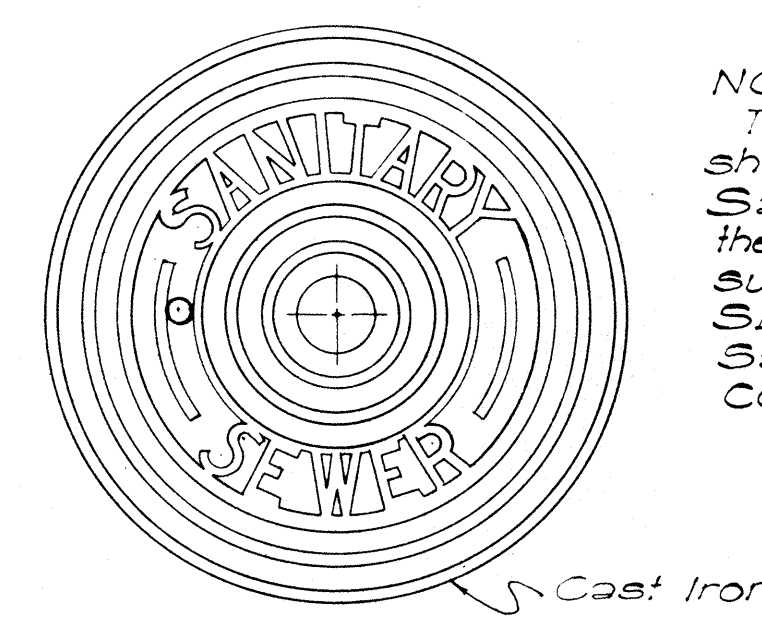


TOP VIEW OF COVER

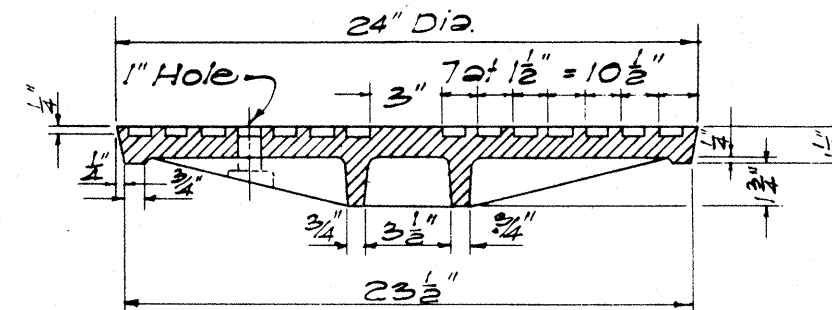


SECTION

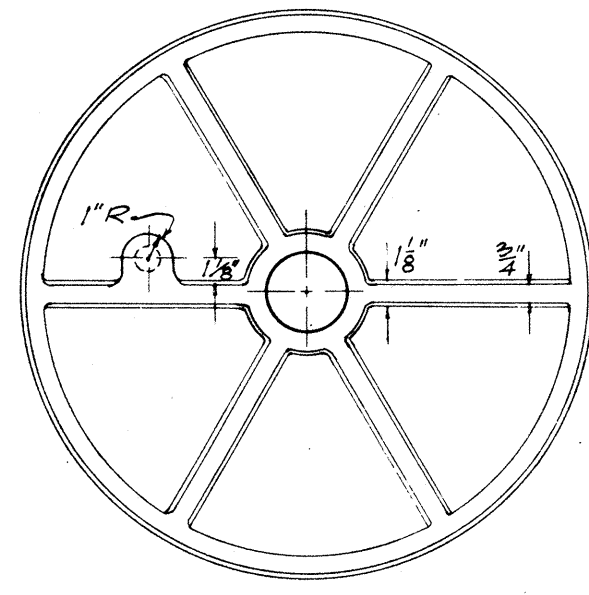

BOTTOM VIEW OF COVER

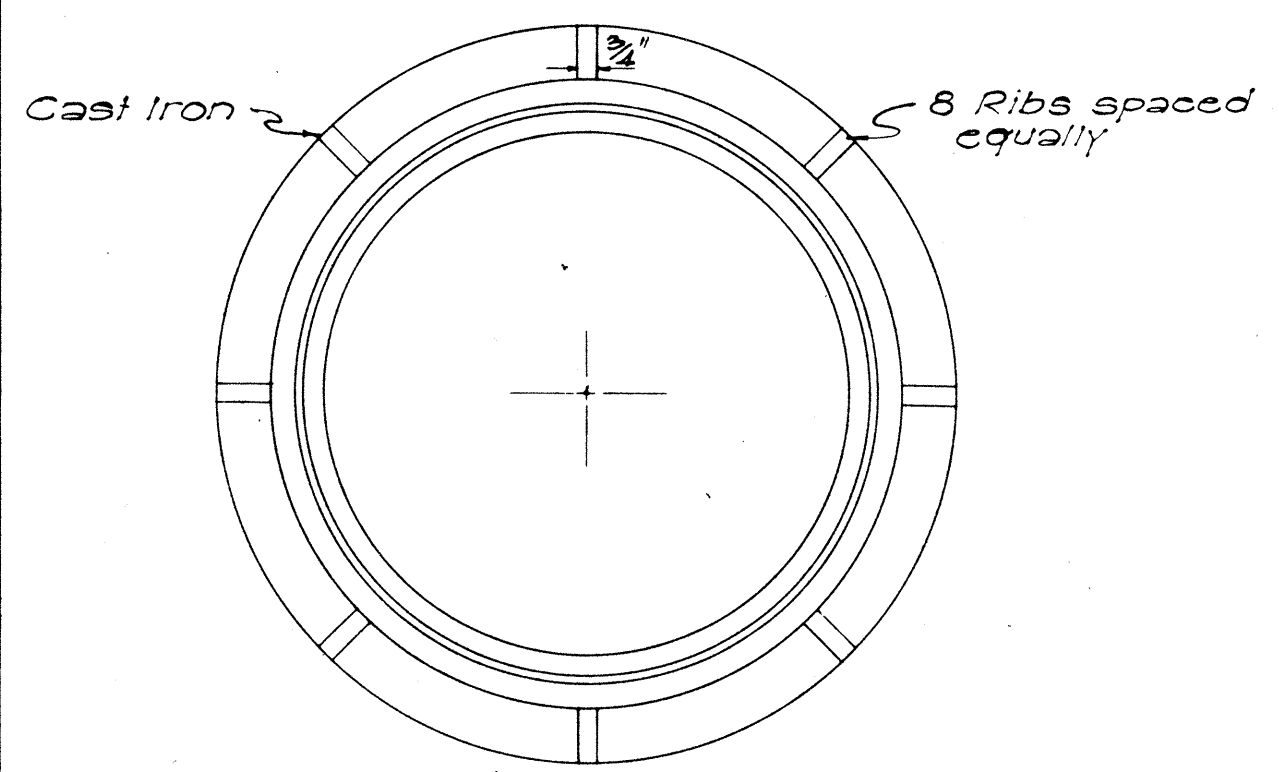


PLAN OF RIM

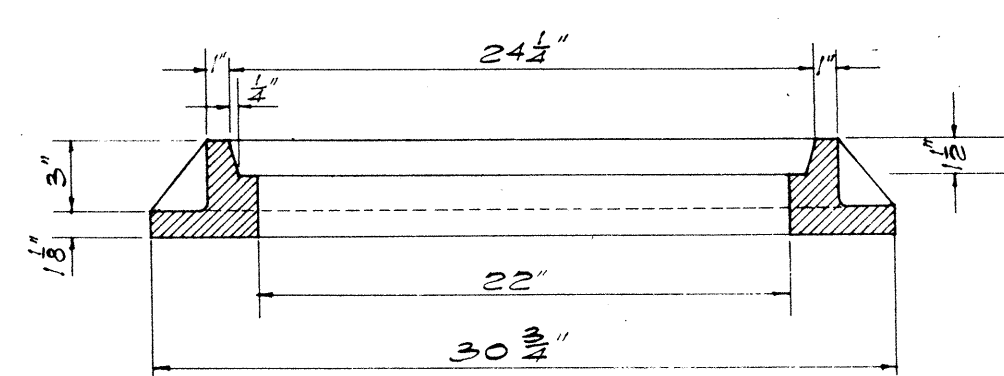


SECTION OF RIM
DETAILS OF TYPE "C"
MANHOLE CASTINGS

SCALE: 1-1/2" = 1'-0"


NOTE:
The Cover for Water Manhole shall be the same as for Sanitary Sewer except that the word "WATER" shall be substituted for "SANITARY SEWER". The frames for Sanitary Sewer and Water Covers shall be the same.

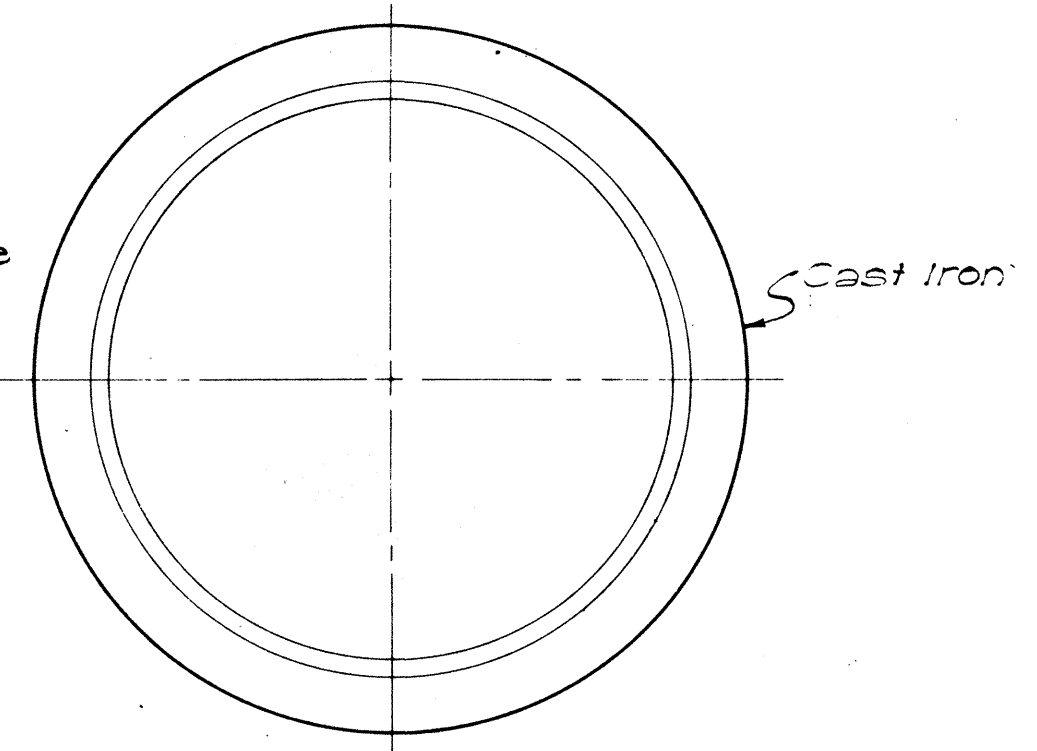


PLAN OF RIM

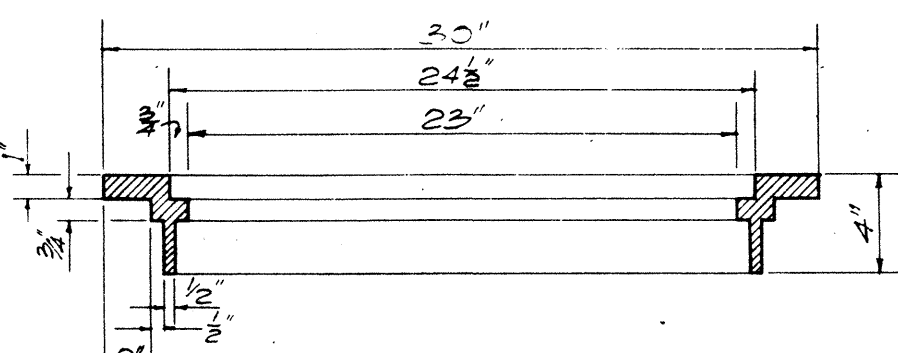


SECTION OF RIM

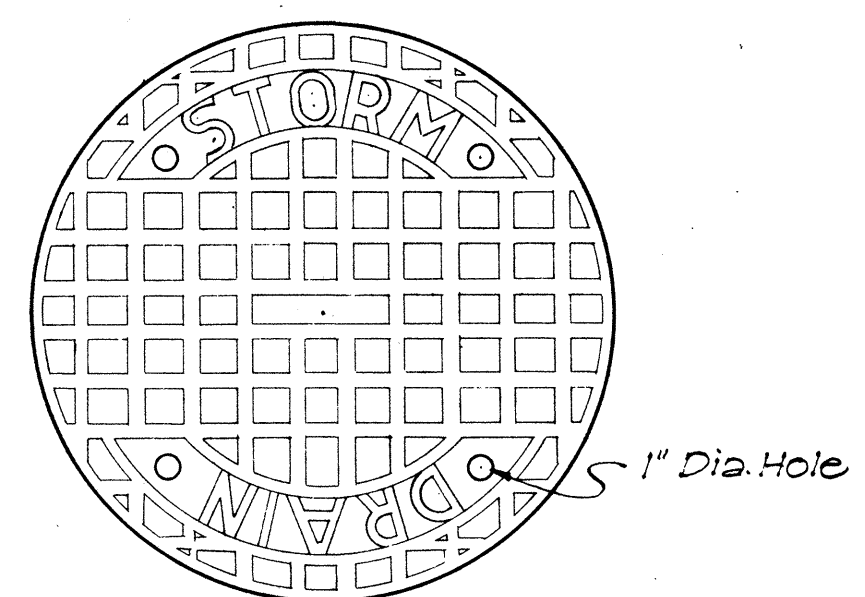

TOP VIEW OF COVER

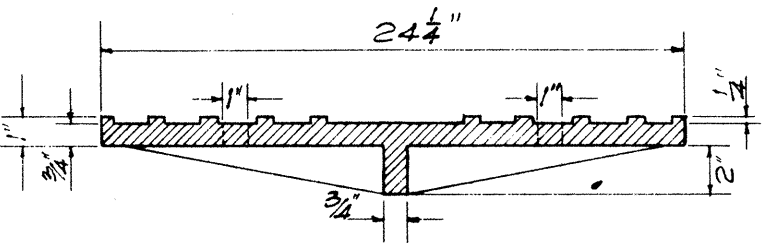


SECTION

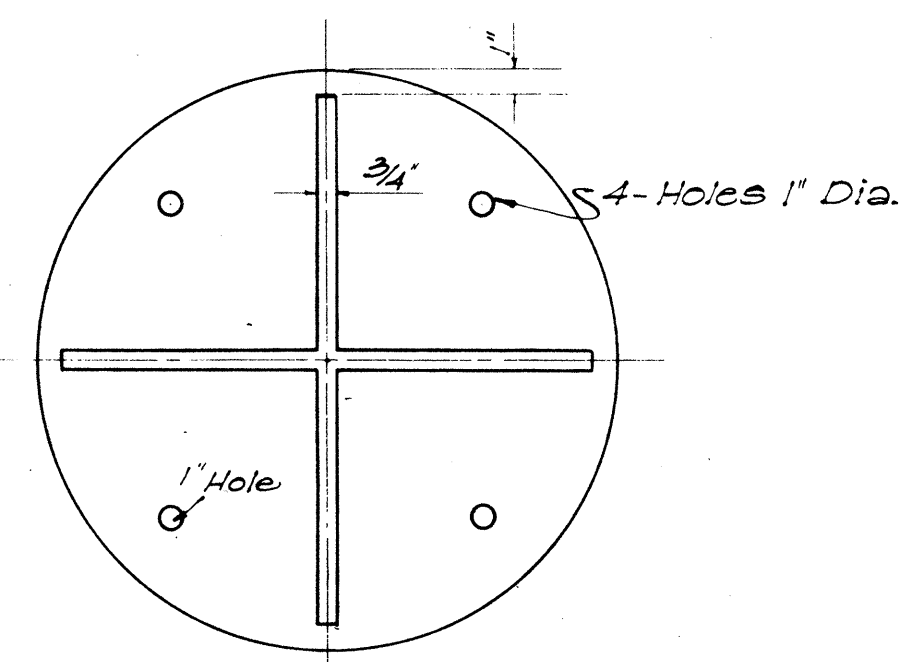


BOTTOM VIEW OF COVER
DETAILS OF TYPE "B"
CATCH BASIN CASTINGS


SCALE: 1-1/2" = 1'-0"

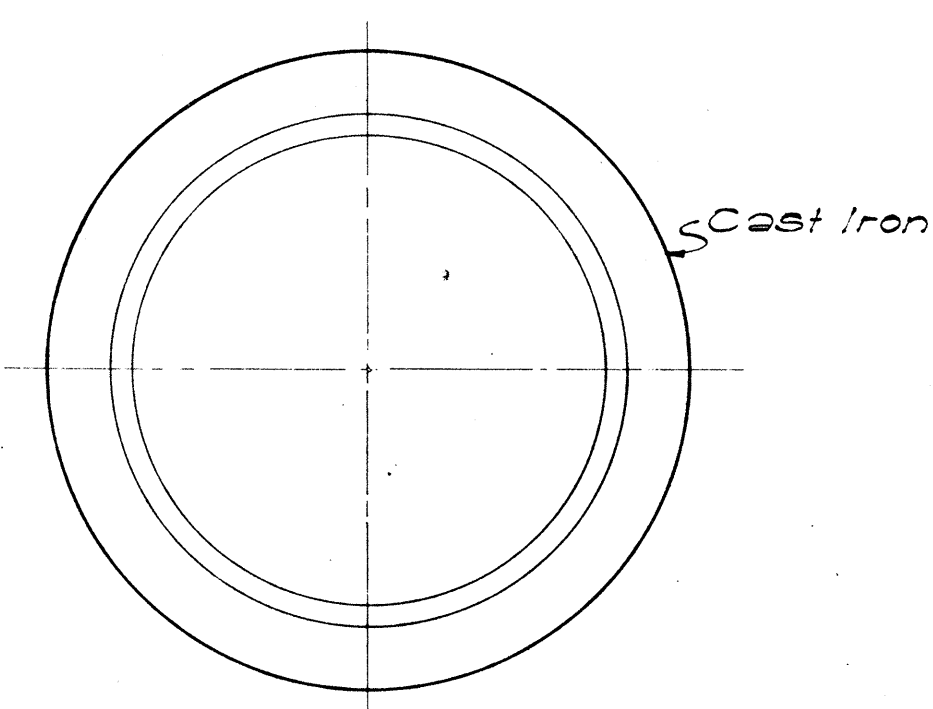


PLAN OF RIM

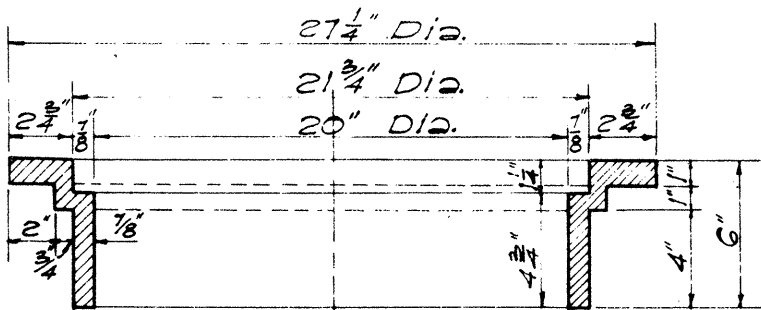


SECTION OF RIM

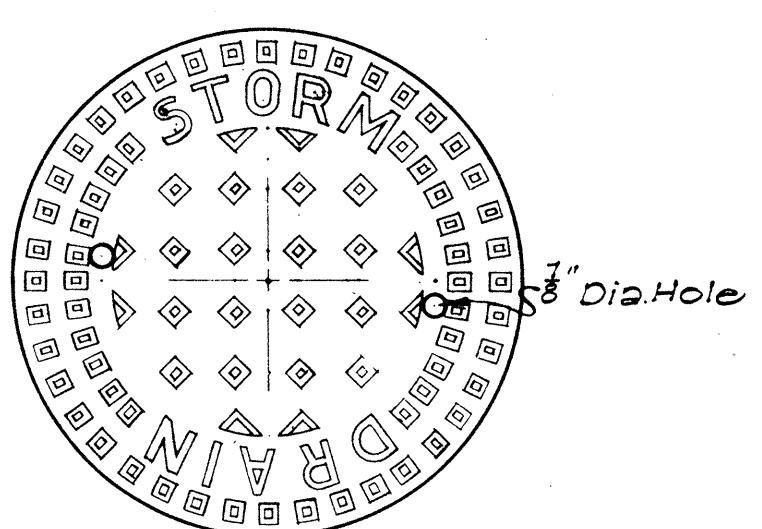

TOP VIEW OF COVER

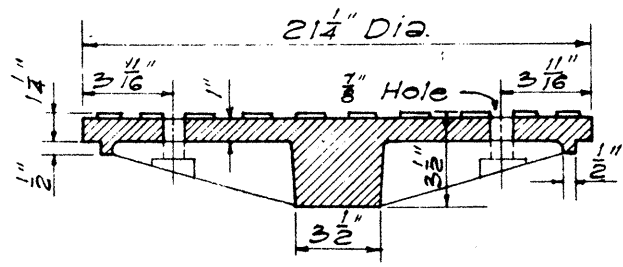


SECTION

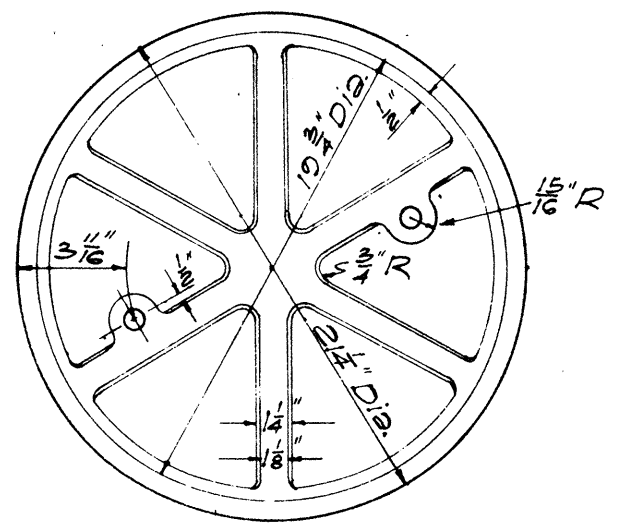

BOTTOM VIEW OF COVER
DETAILS OF TYPE "A"
MANHOLE CASTINGS


SCALE: 1-1/2" = 1'-0"

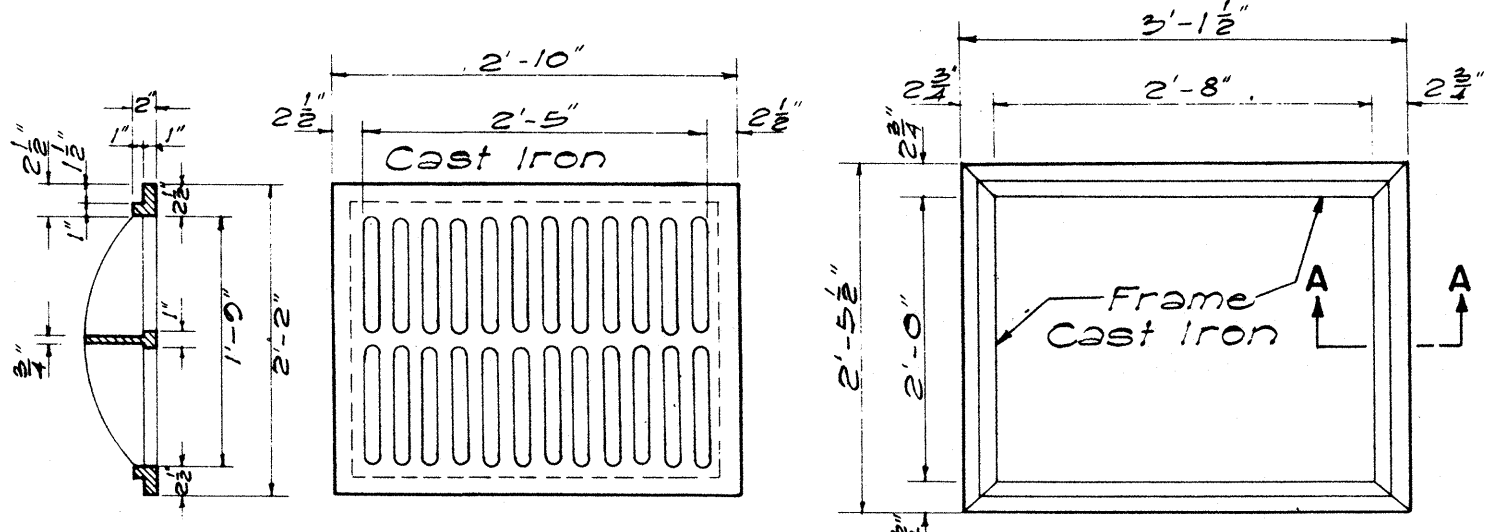


SECTION TOP VIEW TOP VIEW

TYPE C C.I. FRAME AND GRATING

SCALE: 3/4" = 1'-0"

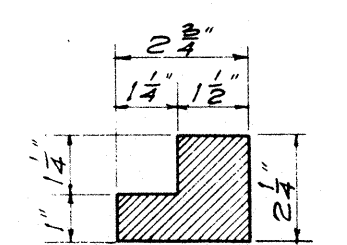

SECTION "A-A"
SCALE 3" = 1'-0"

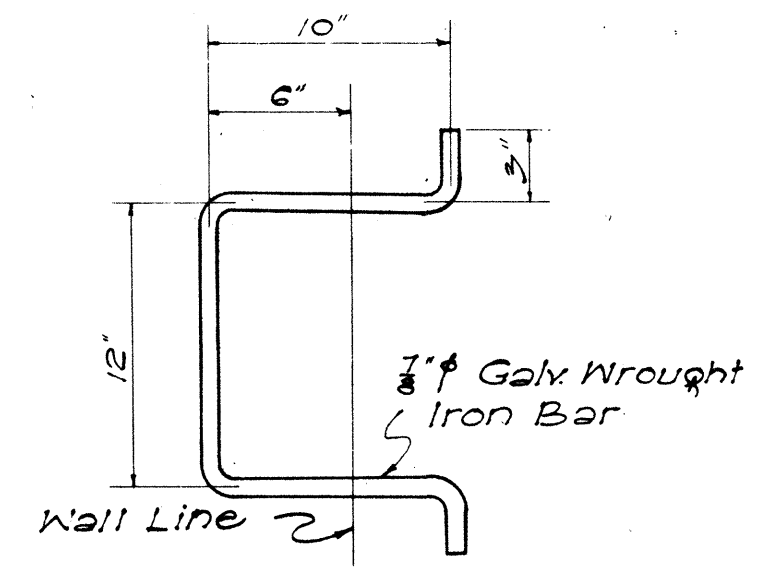

MANHOLE RUNG

SCALE: 1-1/2" = 1'-0"

ORIGINAL PLAN	SURVEY PLOTTED BY	DATE
DESIGNED BY		
DRAWN BY		
CHECKED BY		
NOTED BY		
NO.		







APPROVED: *[Signature]*
TERRITORIAL HIGHWAY ENGINEER

DATE: 6-23-53

TERRITORIAL HIGHWAY DEPARTMENT
TERRITORY OF HAWAII
STANDARD DETAILS
CATCH BASIN AND
MANHOLE CASTINGS
SCALES AS NOTED









SHEET NO 4 OF 6 SHEETS

5686.55

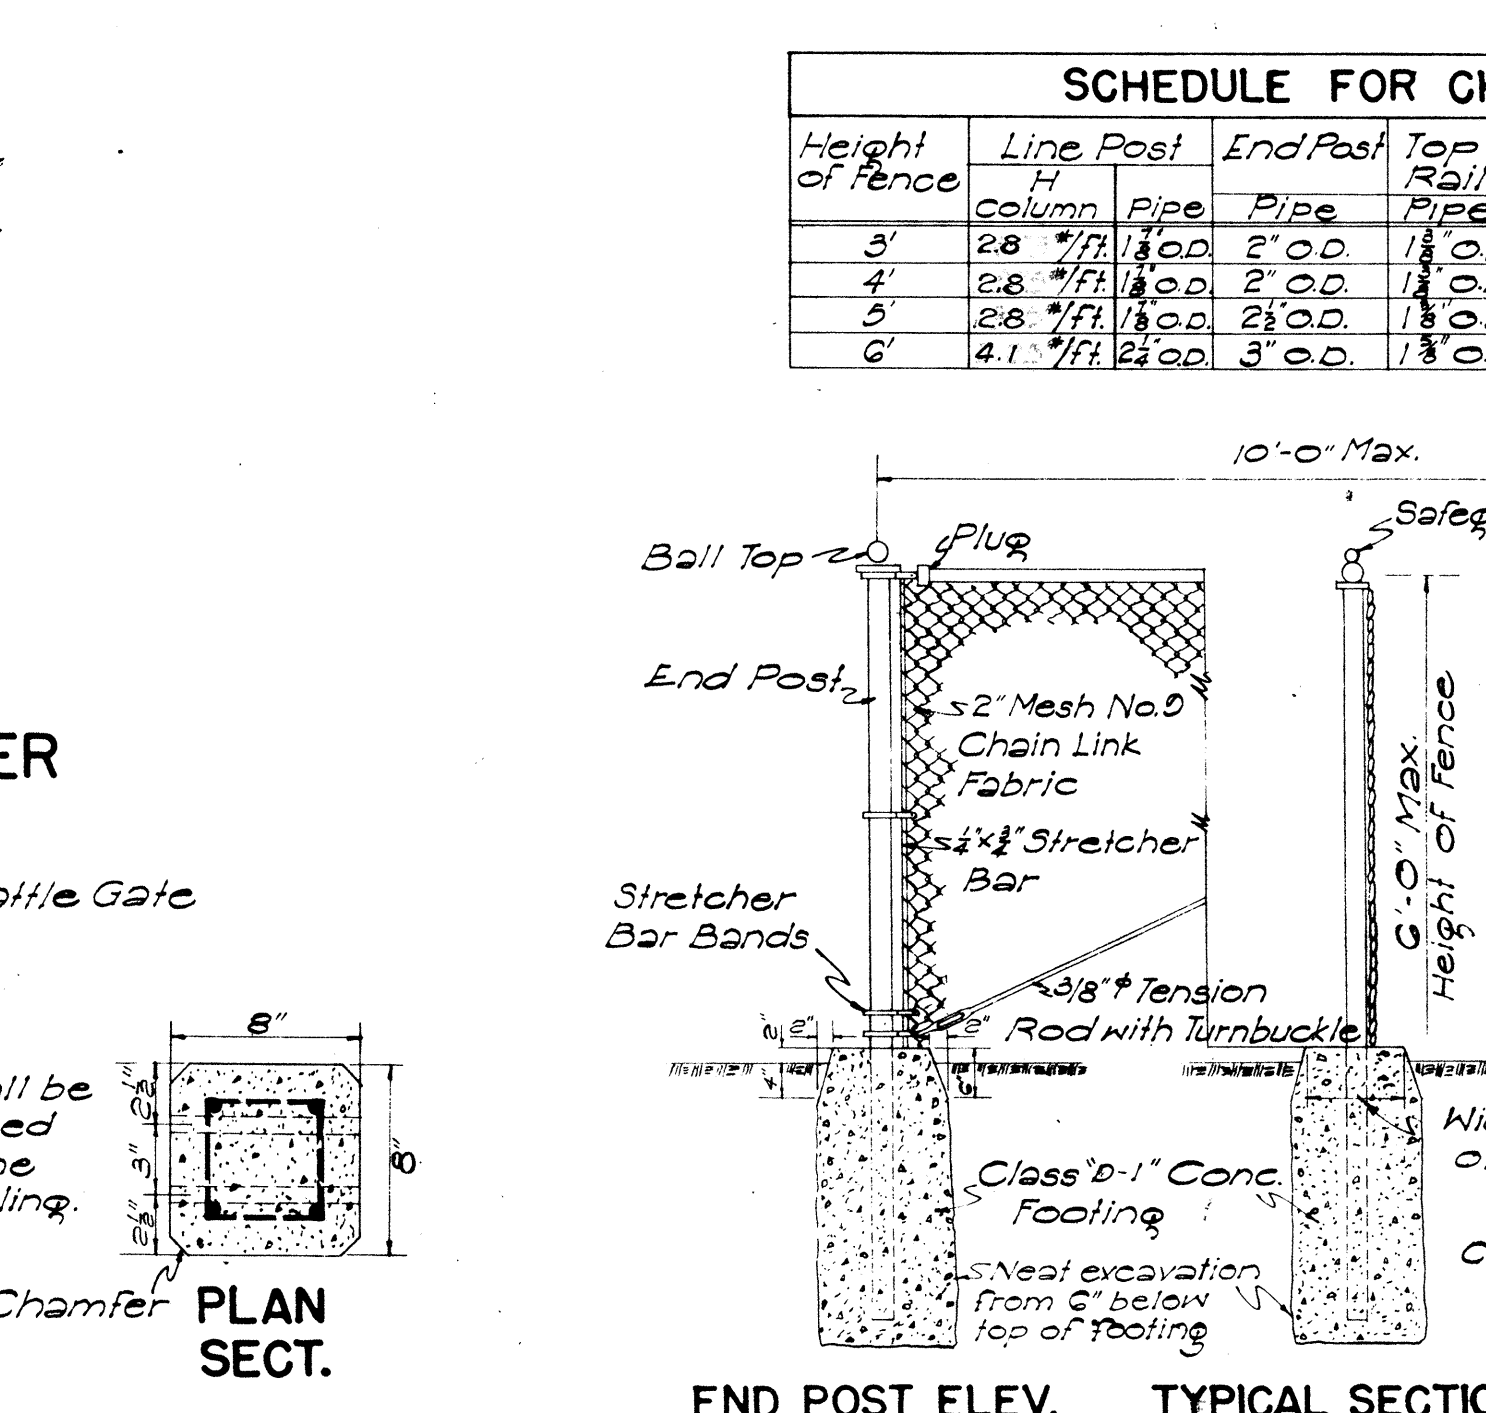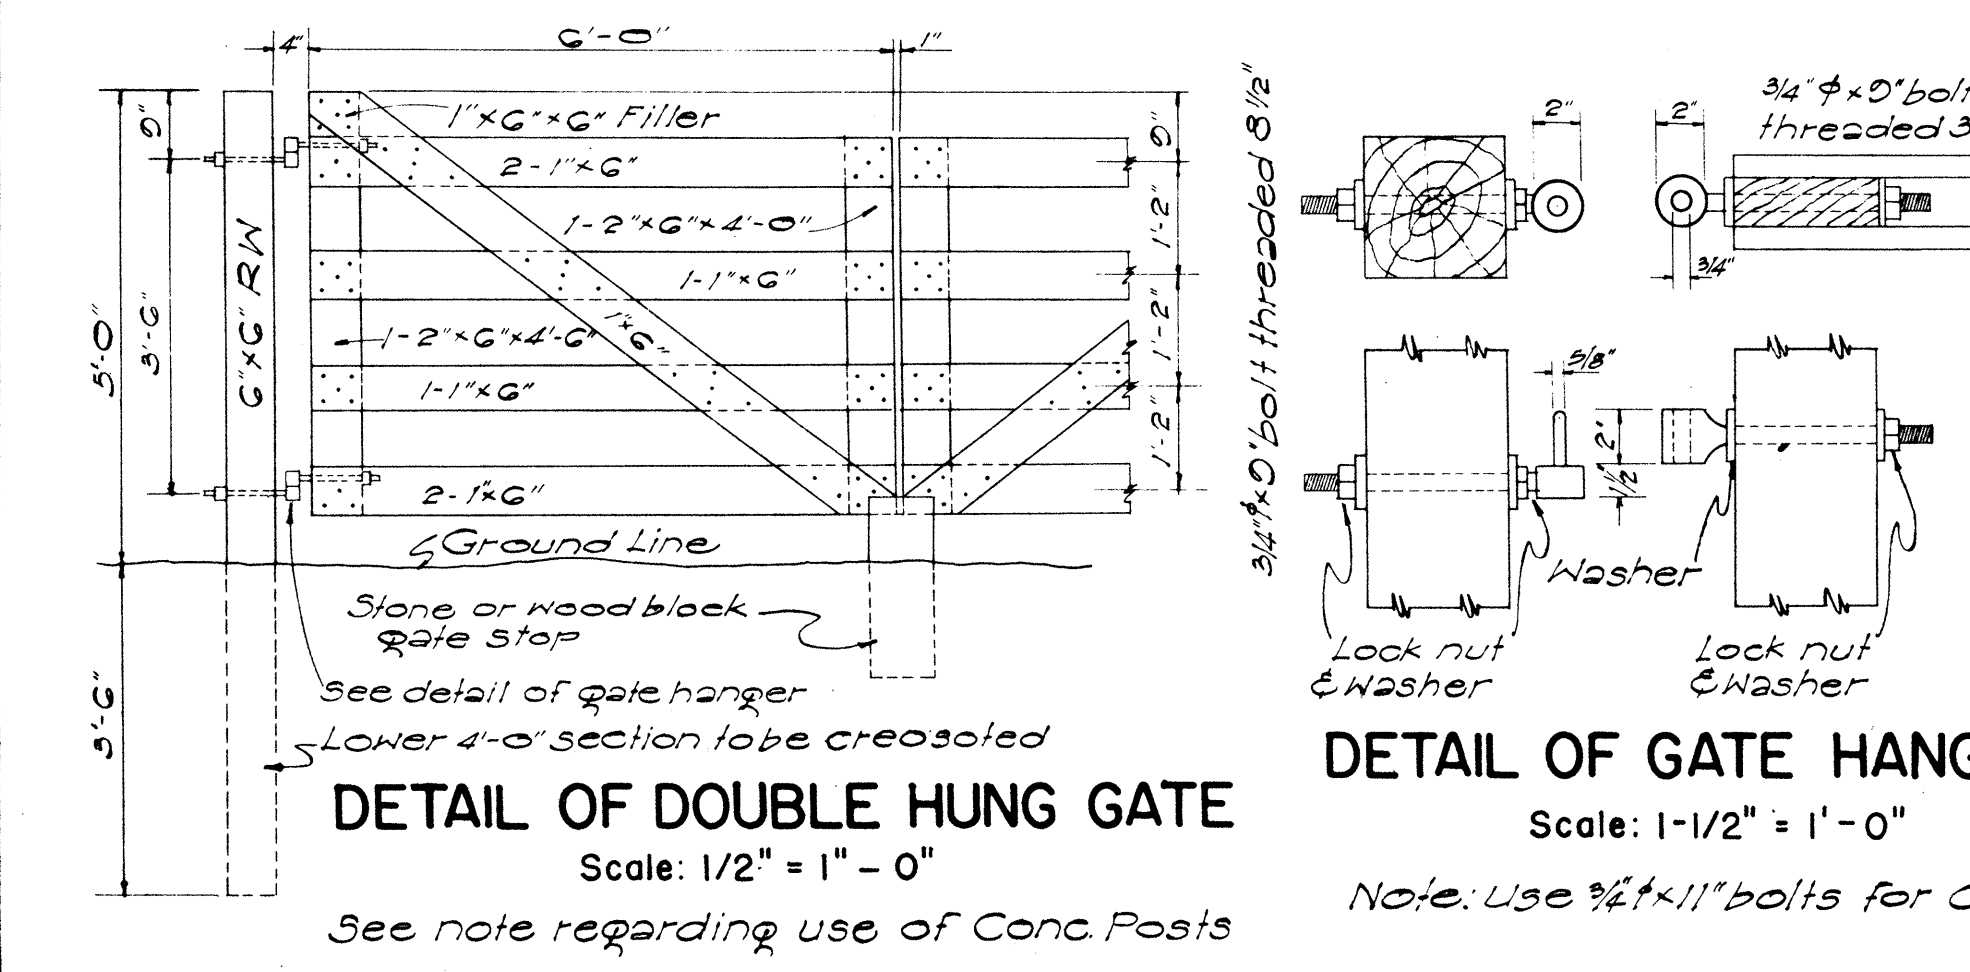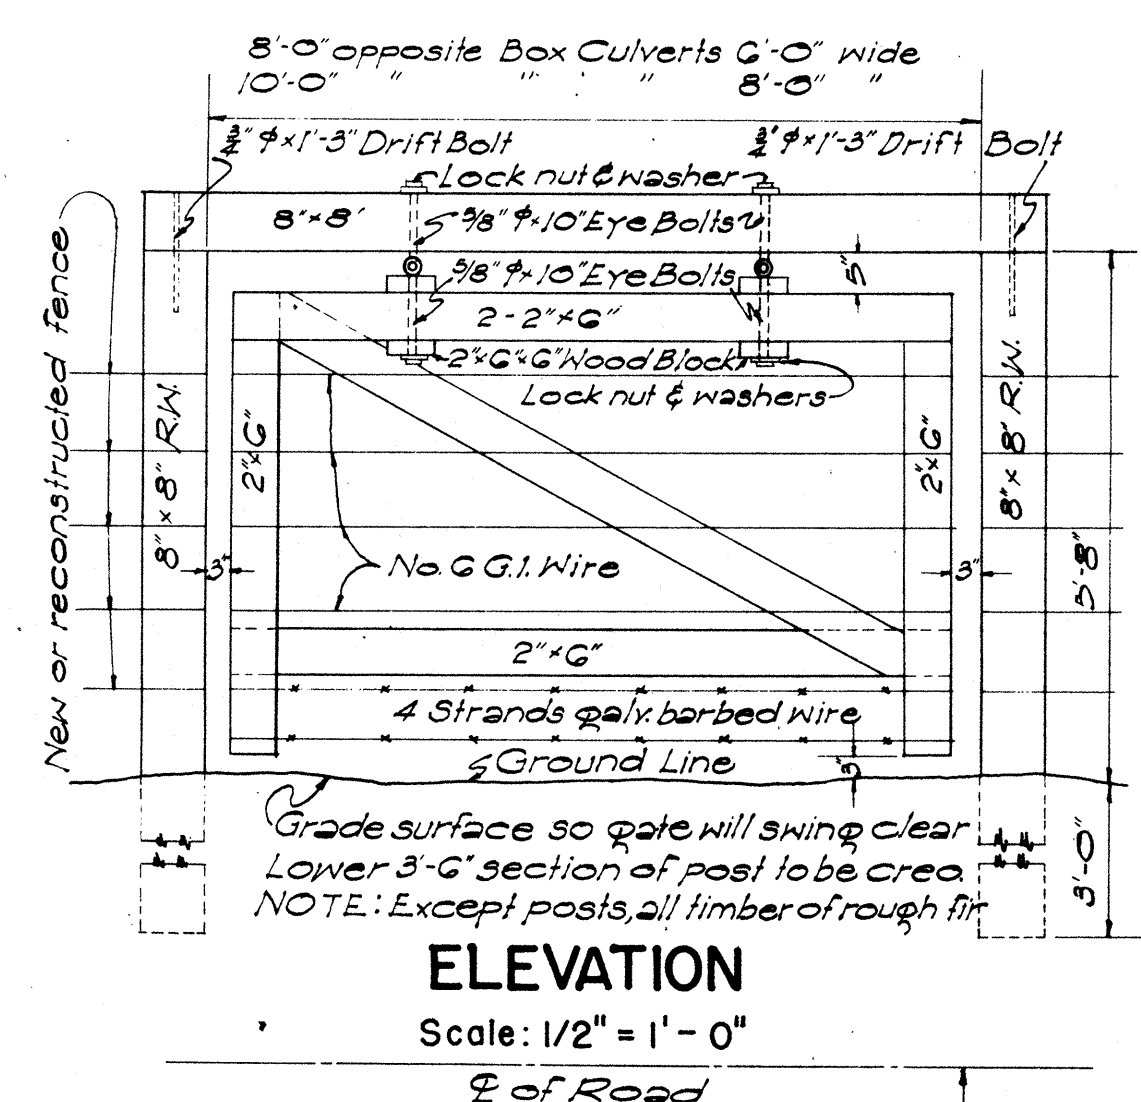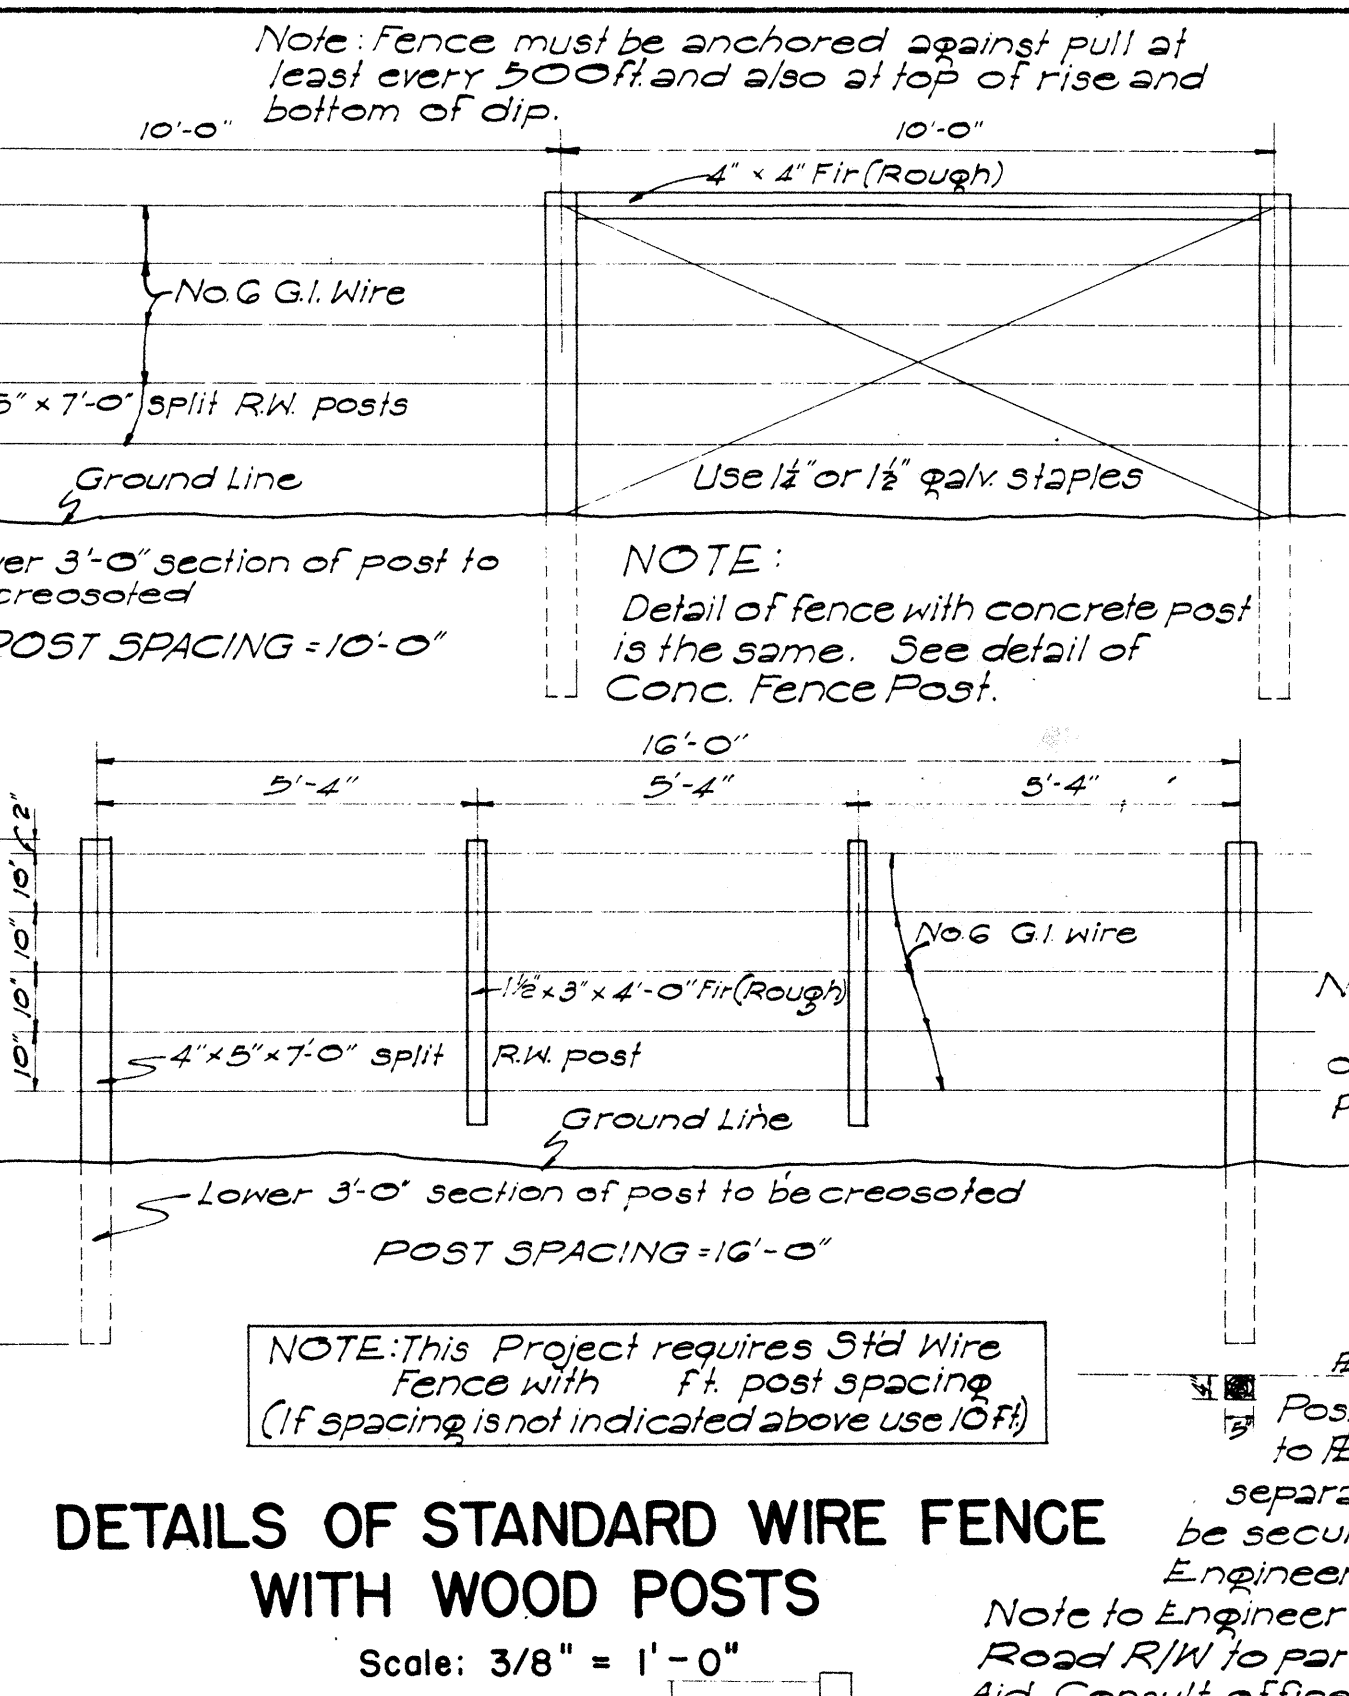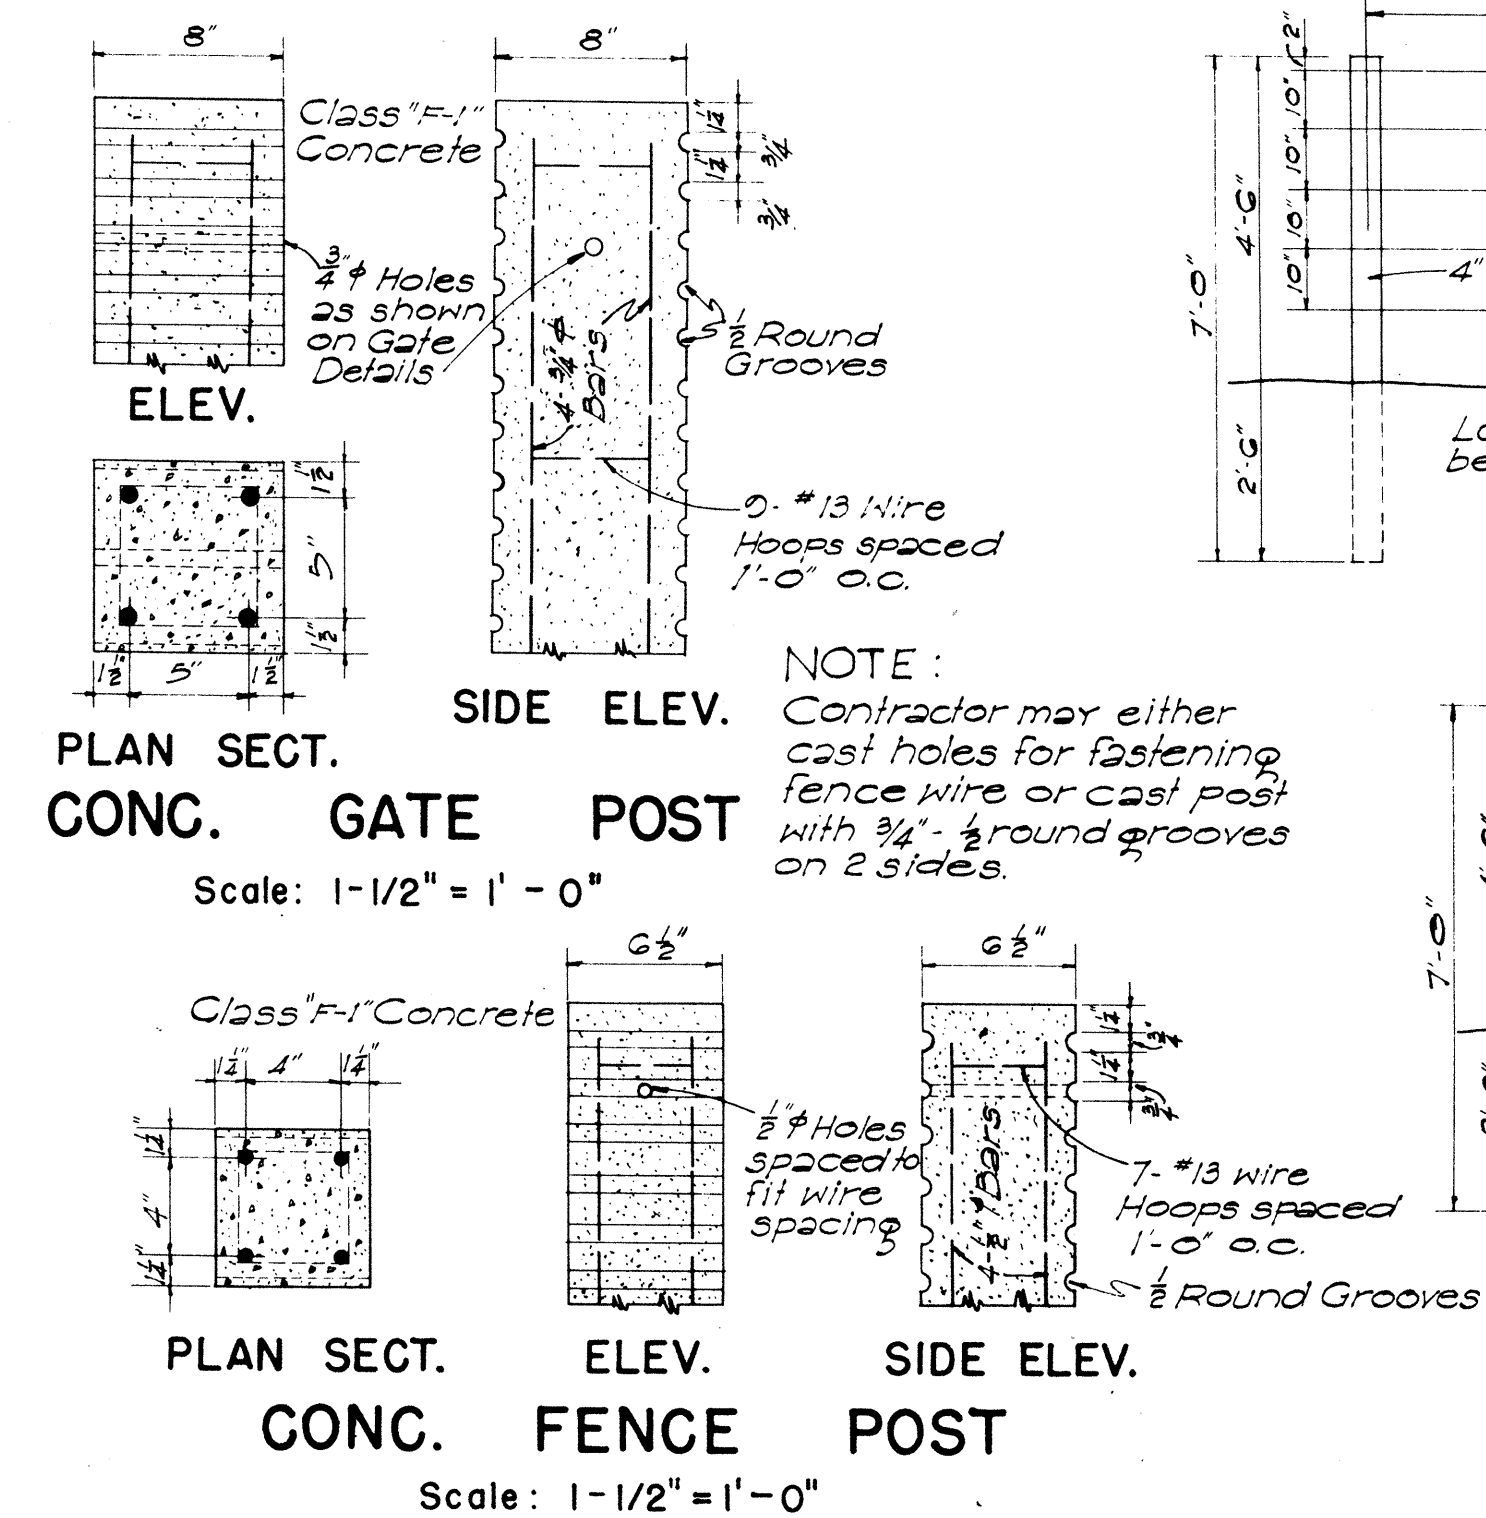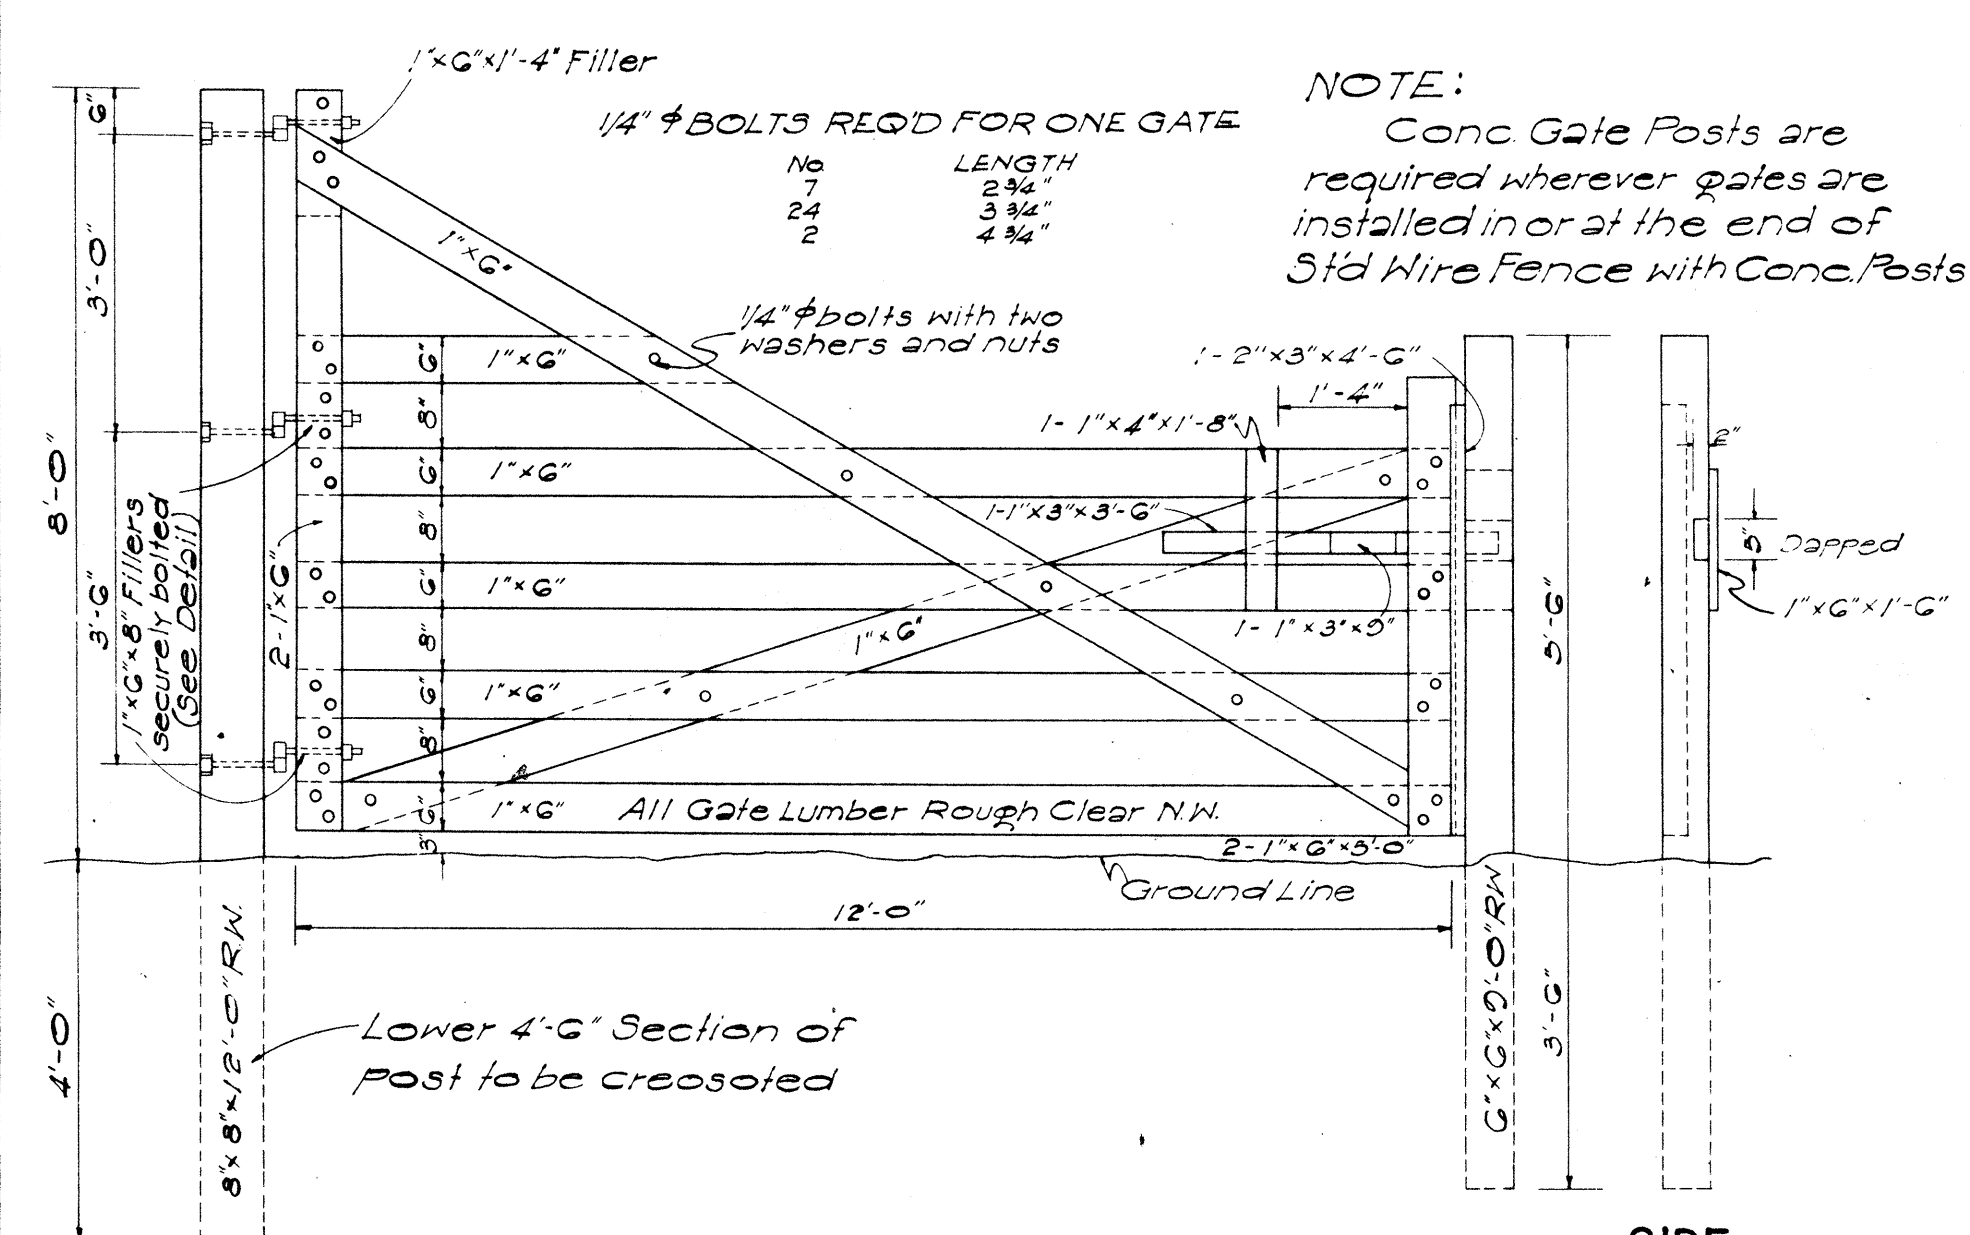

SCHEDULE FOR CHAIN LINK FENCE

Height of Fence	Line Post	End Post	Top Rail	Depth of Footing	Top of Footing	Length of Posts
3'	28 #11 1/2" O.C.	2' O.C.	1 1/2" O.C.	30" 24"	8" 29"	5'-6" 5'-0"
4'	28 #11 1/2" O.C.	2' O.C.	1 1/2" O.C.	30" 24"	10" 29"	6'-6" 6'-0"
5'	28 #11 1/2" O.C.	2 1/2" O.C.	1 1/2" O.C.	36" 36"	12" 29"	8'-0" 8'-0"
6'	41 #11 1/2" O.C.	3' O.C.	1 1/2" O.C.	36" 36"	12" 29"	9'-0" 9'-0"

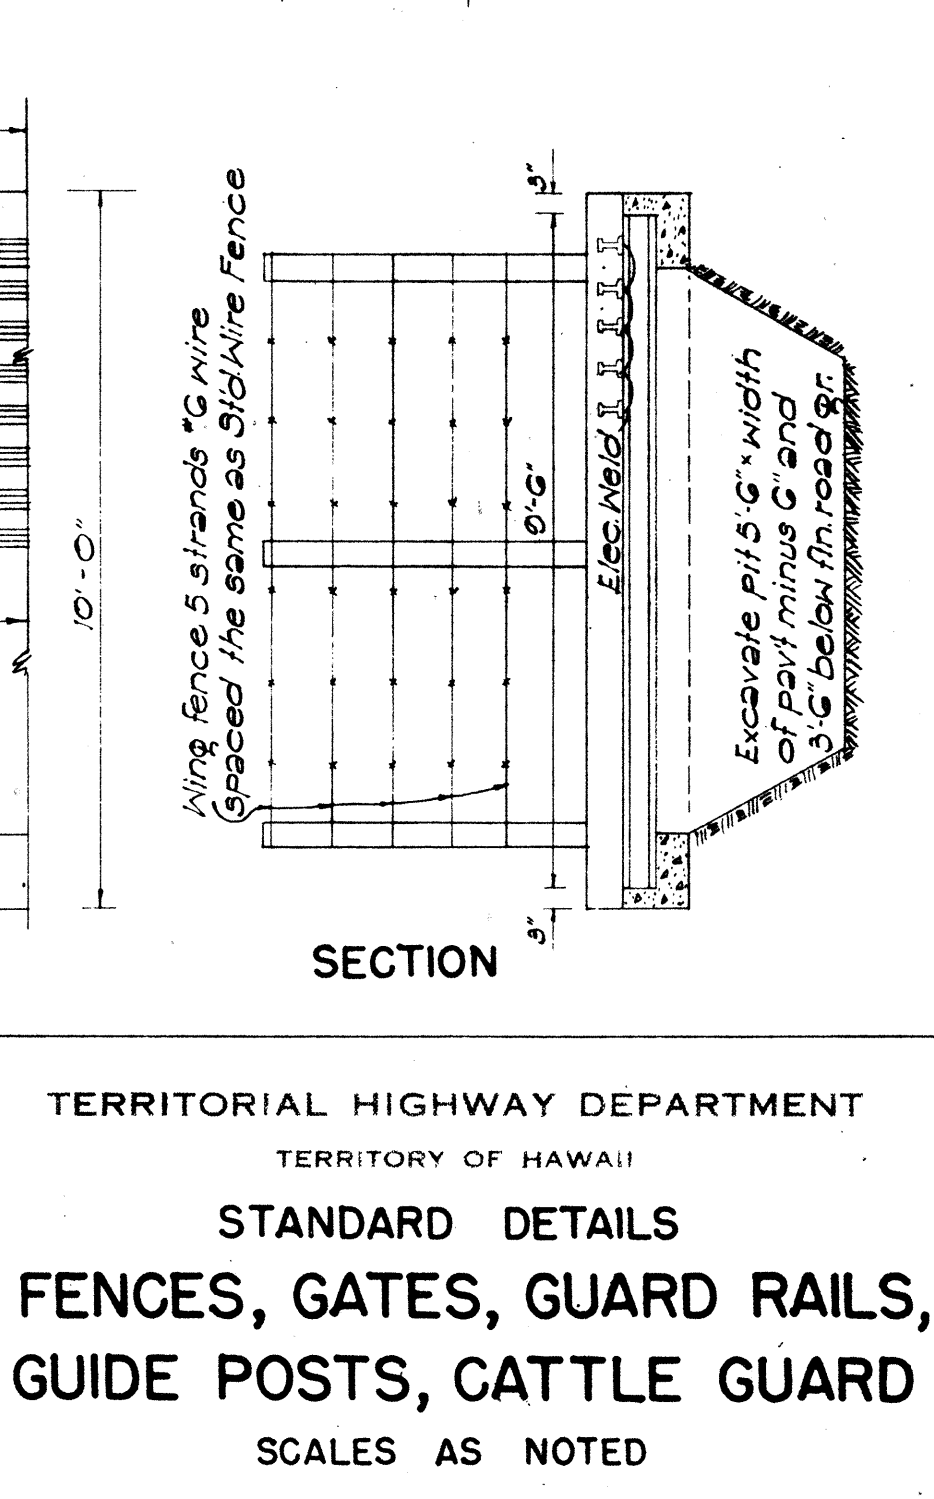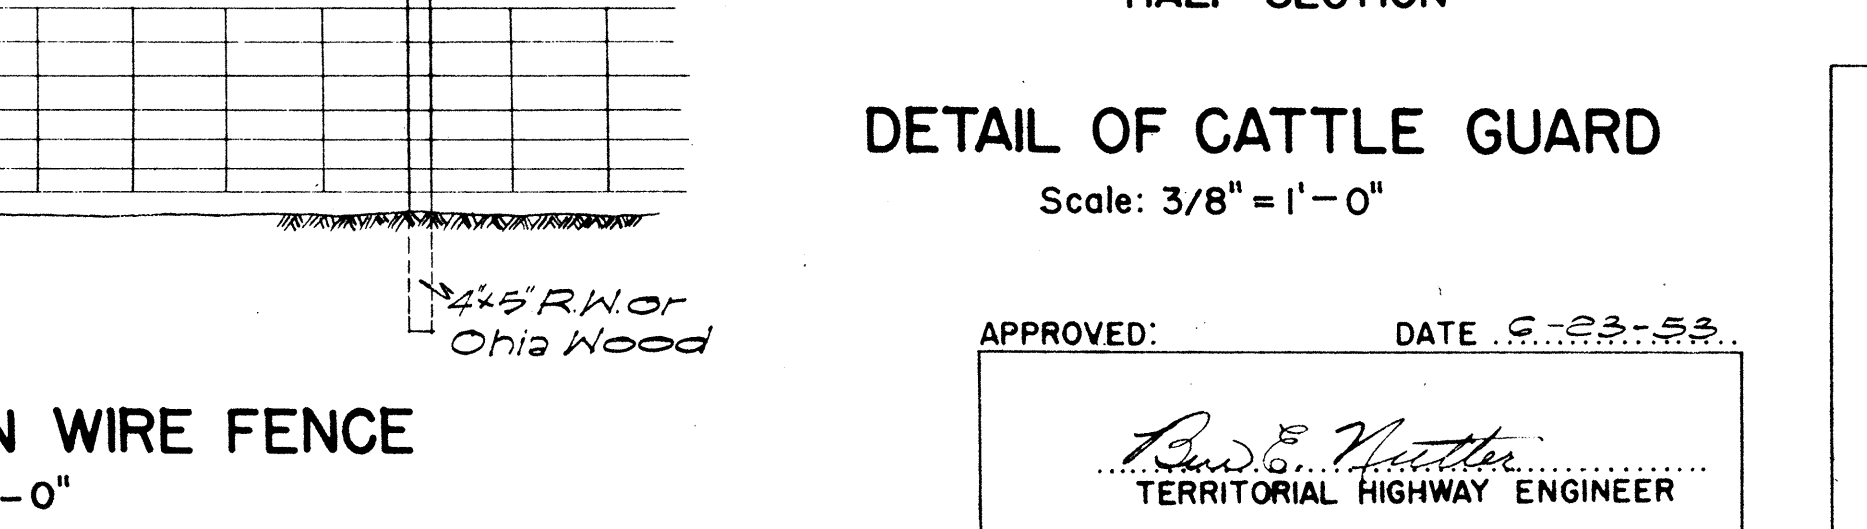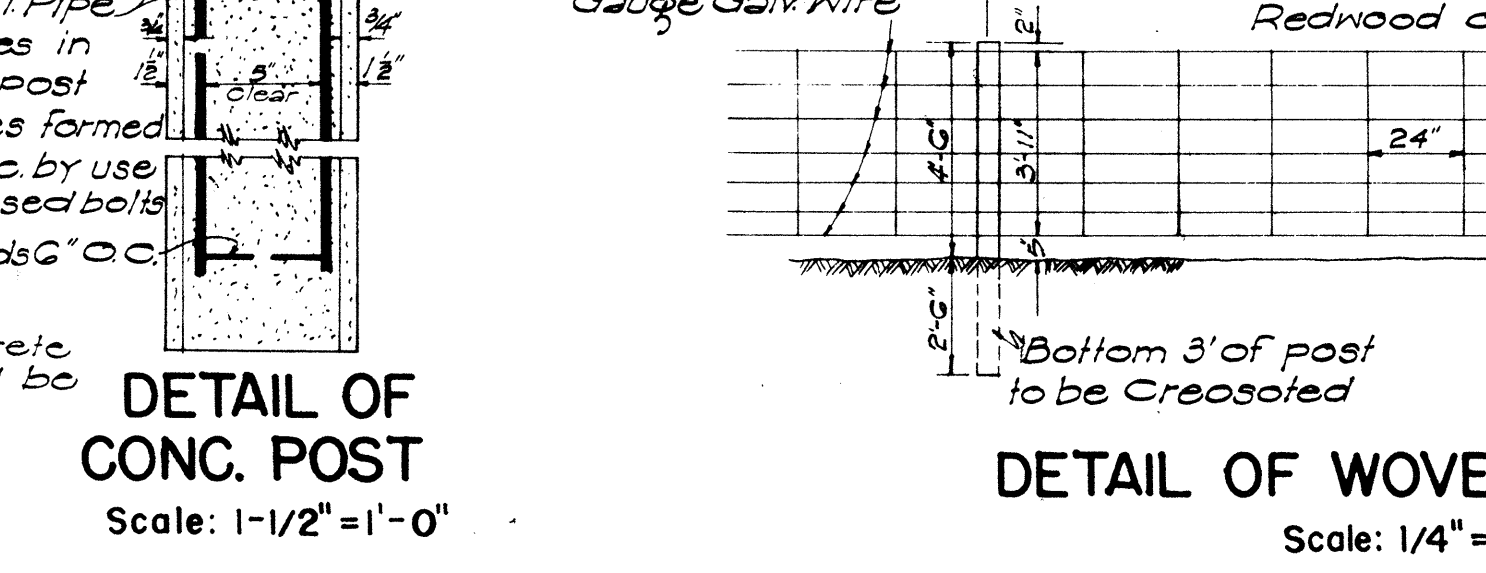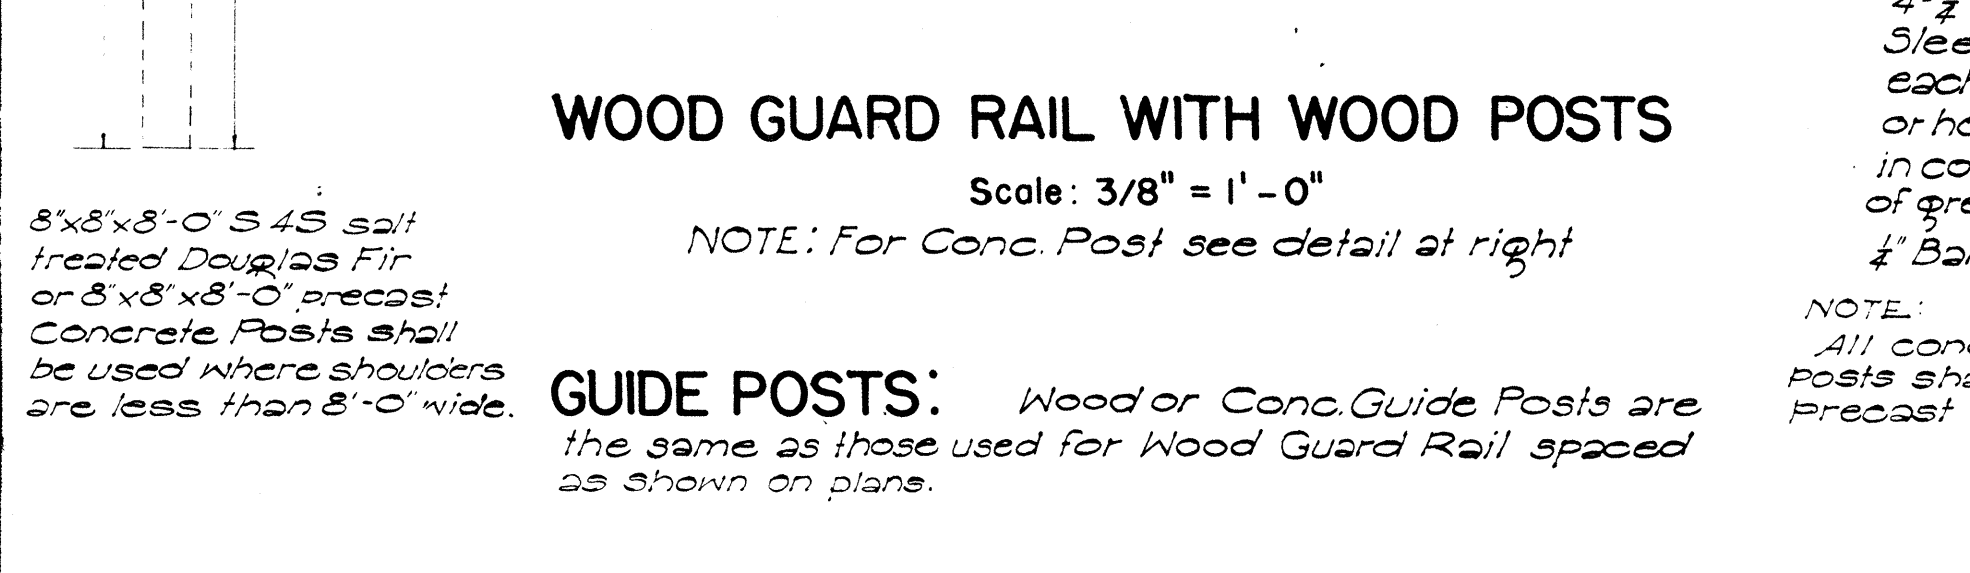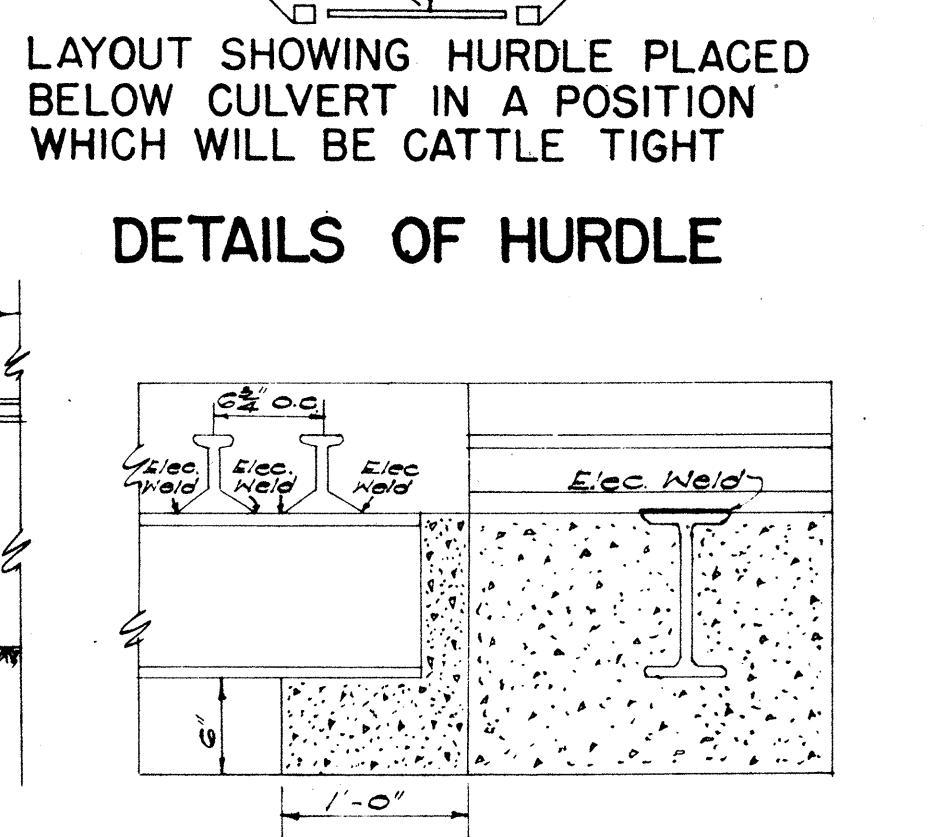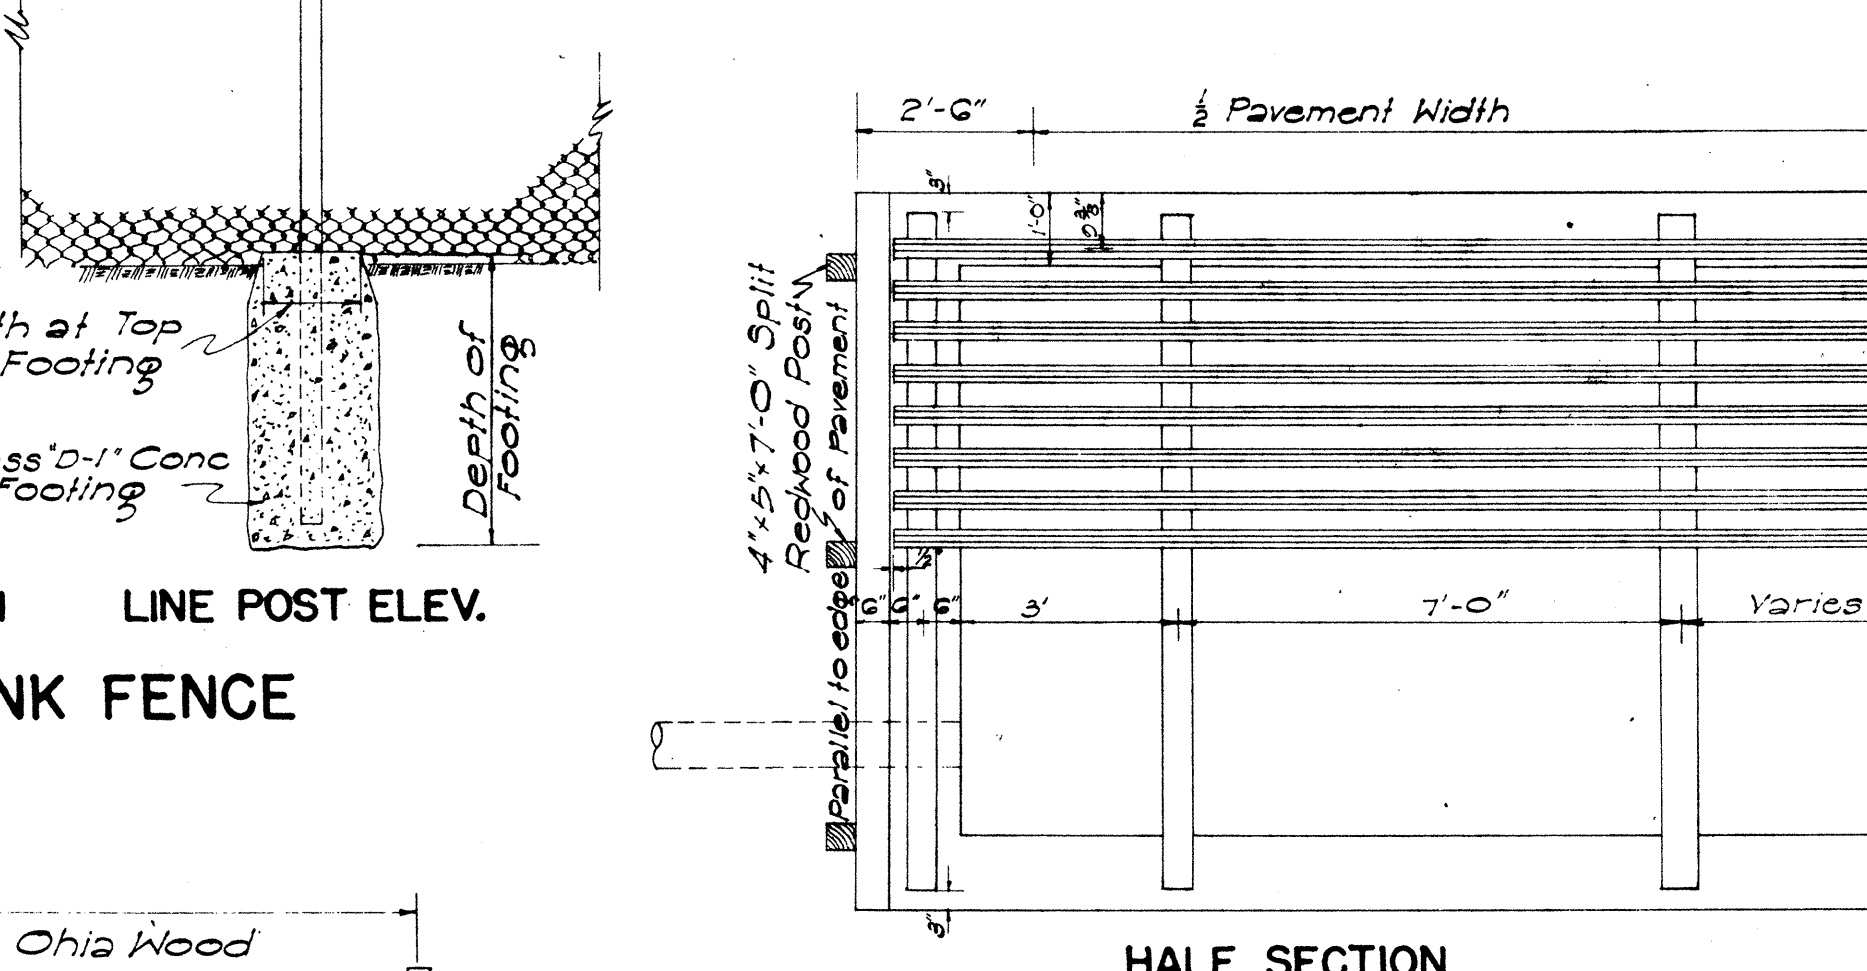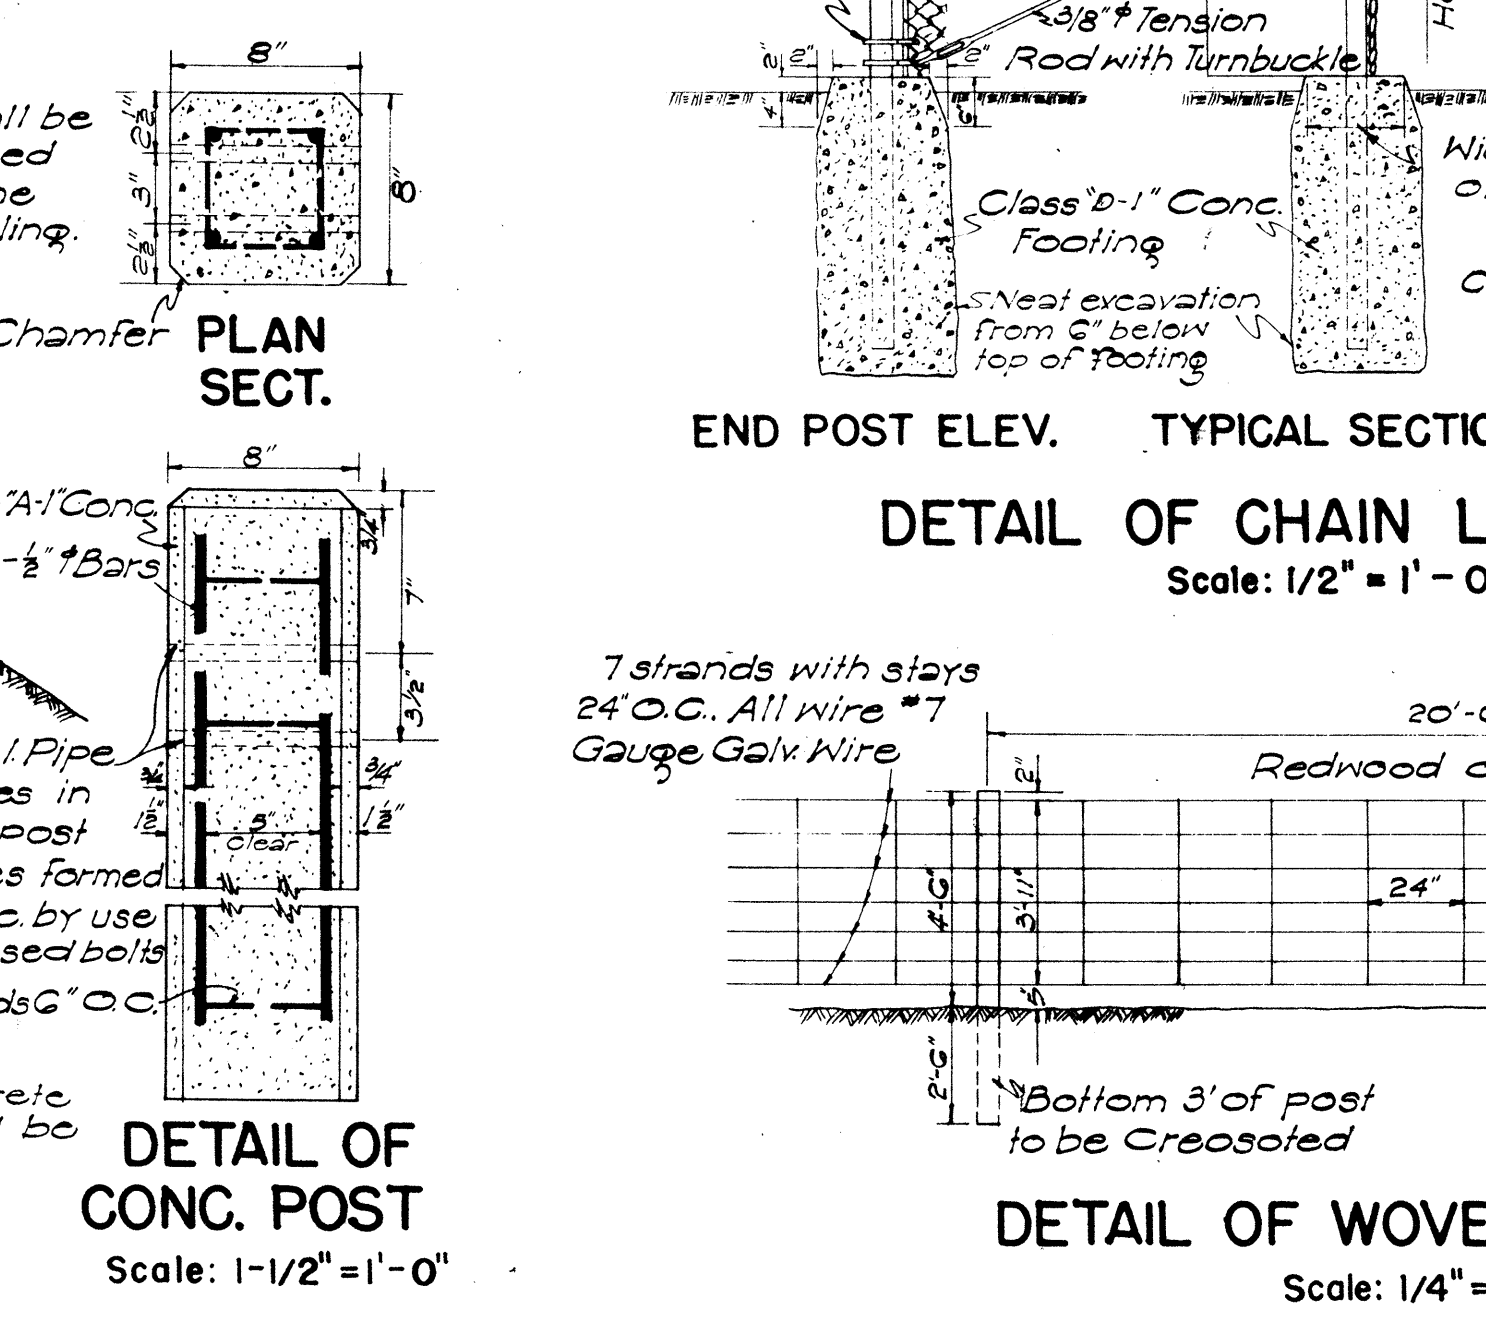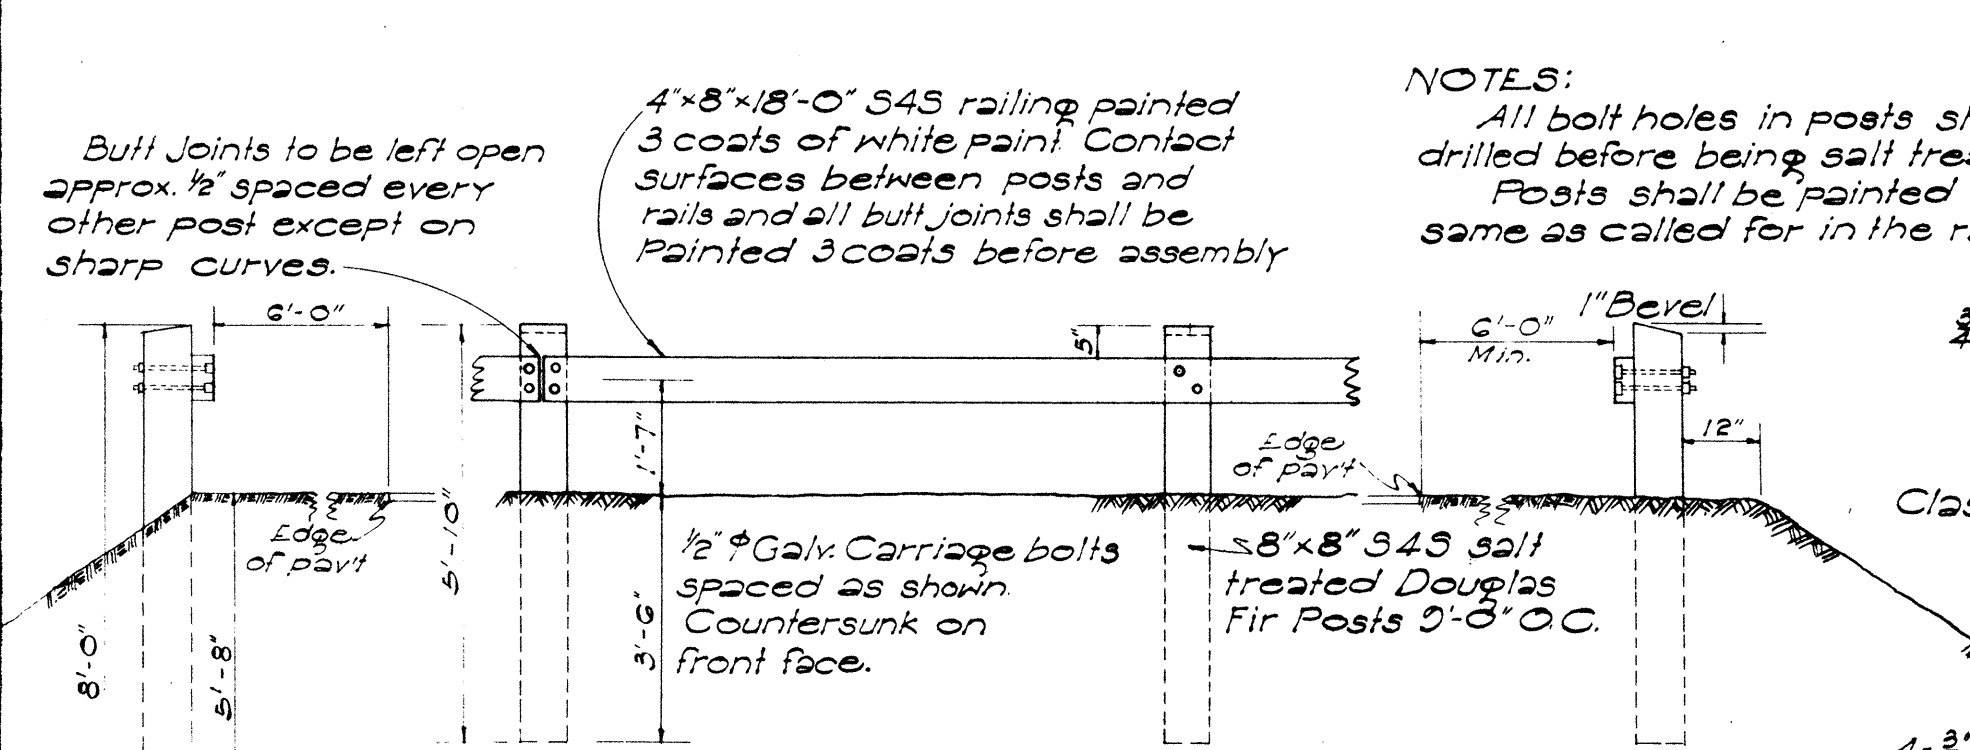

APPROVED: _____ DATE: 9-23-55
 TERRITORIAL HIGHWAY ENGINEER

TERRITORIAL HIGHWAY DEPARTMENT
 TERRITORY OF HAWAII
 STANDARD DETAILS
 FENCES, GATES, GUARD RAILS,
 GUIDE POSTS, CATTLE GUARD
 SCALES AS NOTED
 SHEET No 5 OF 6 SHEETS

