



REV. 1-7-55

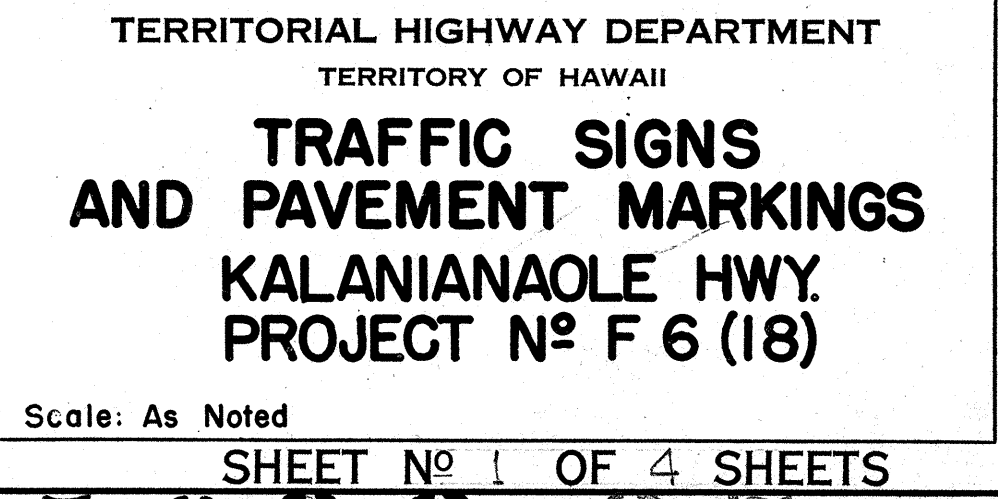


5686.25

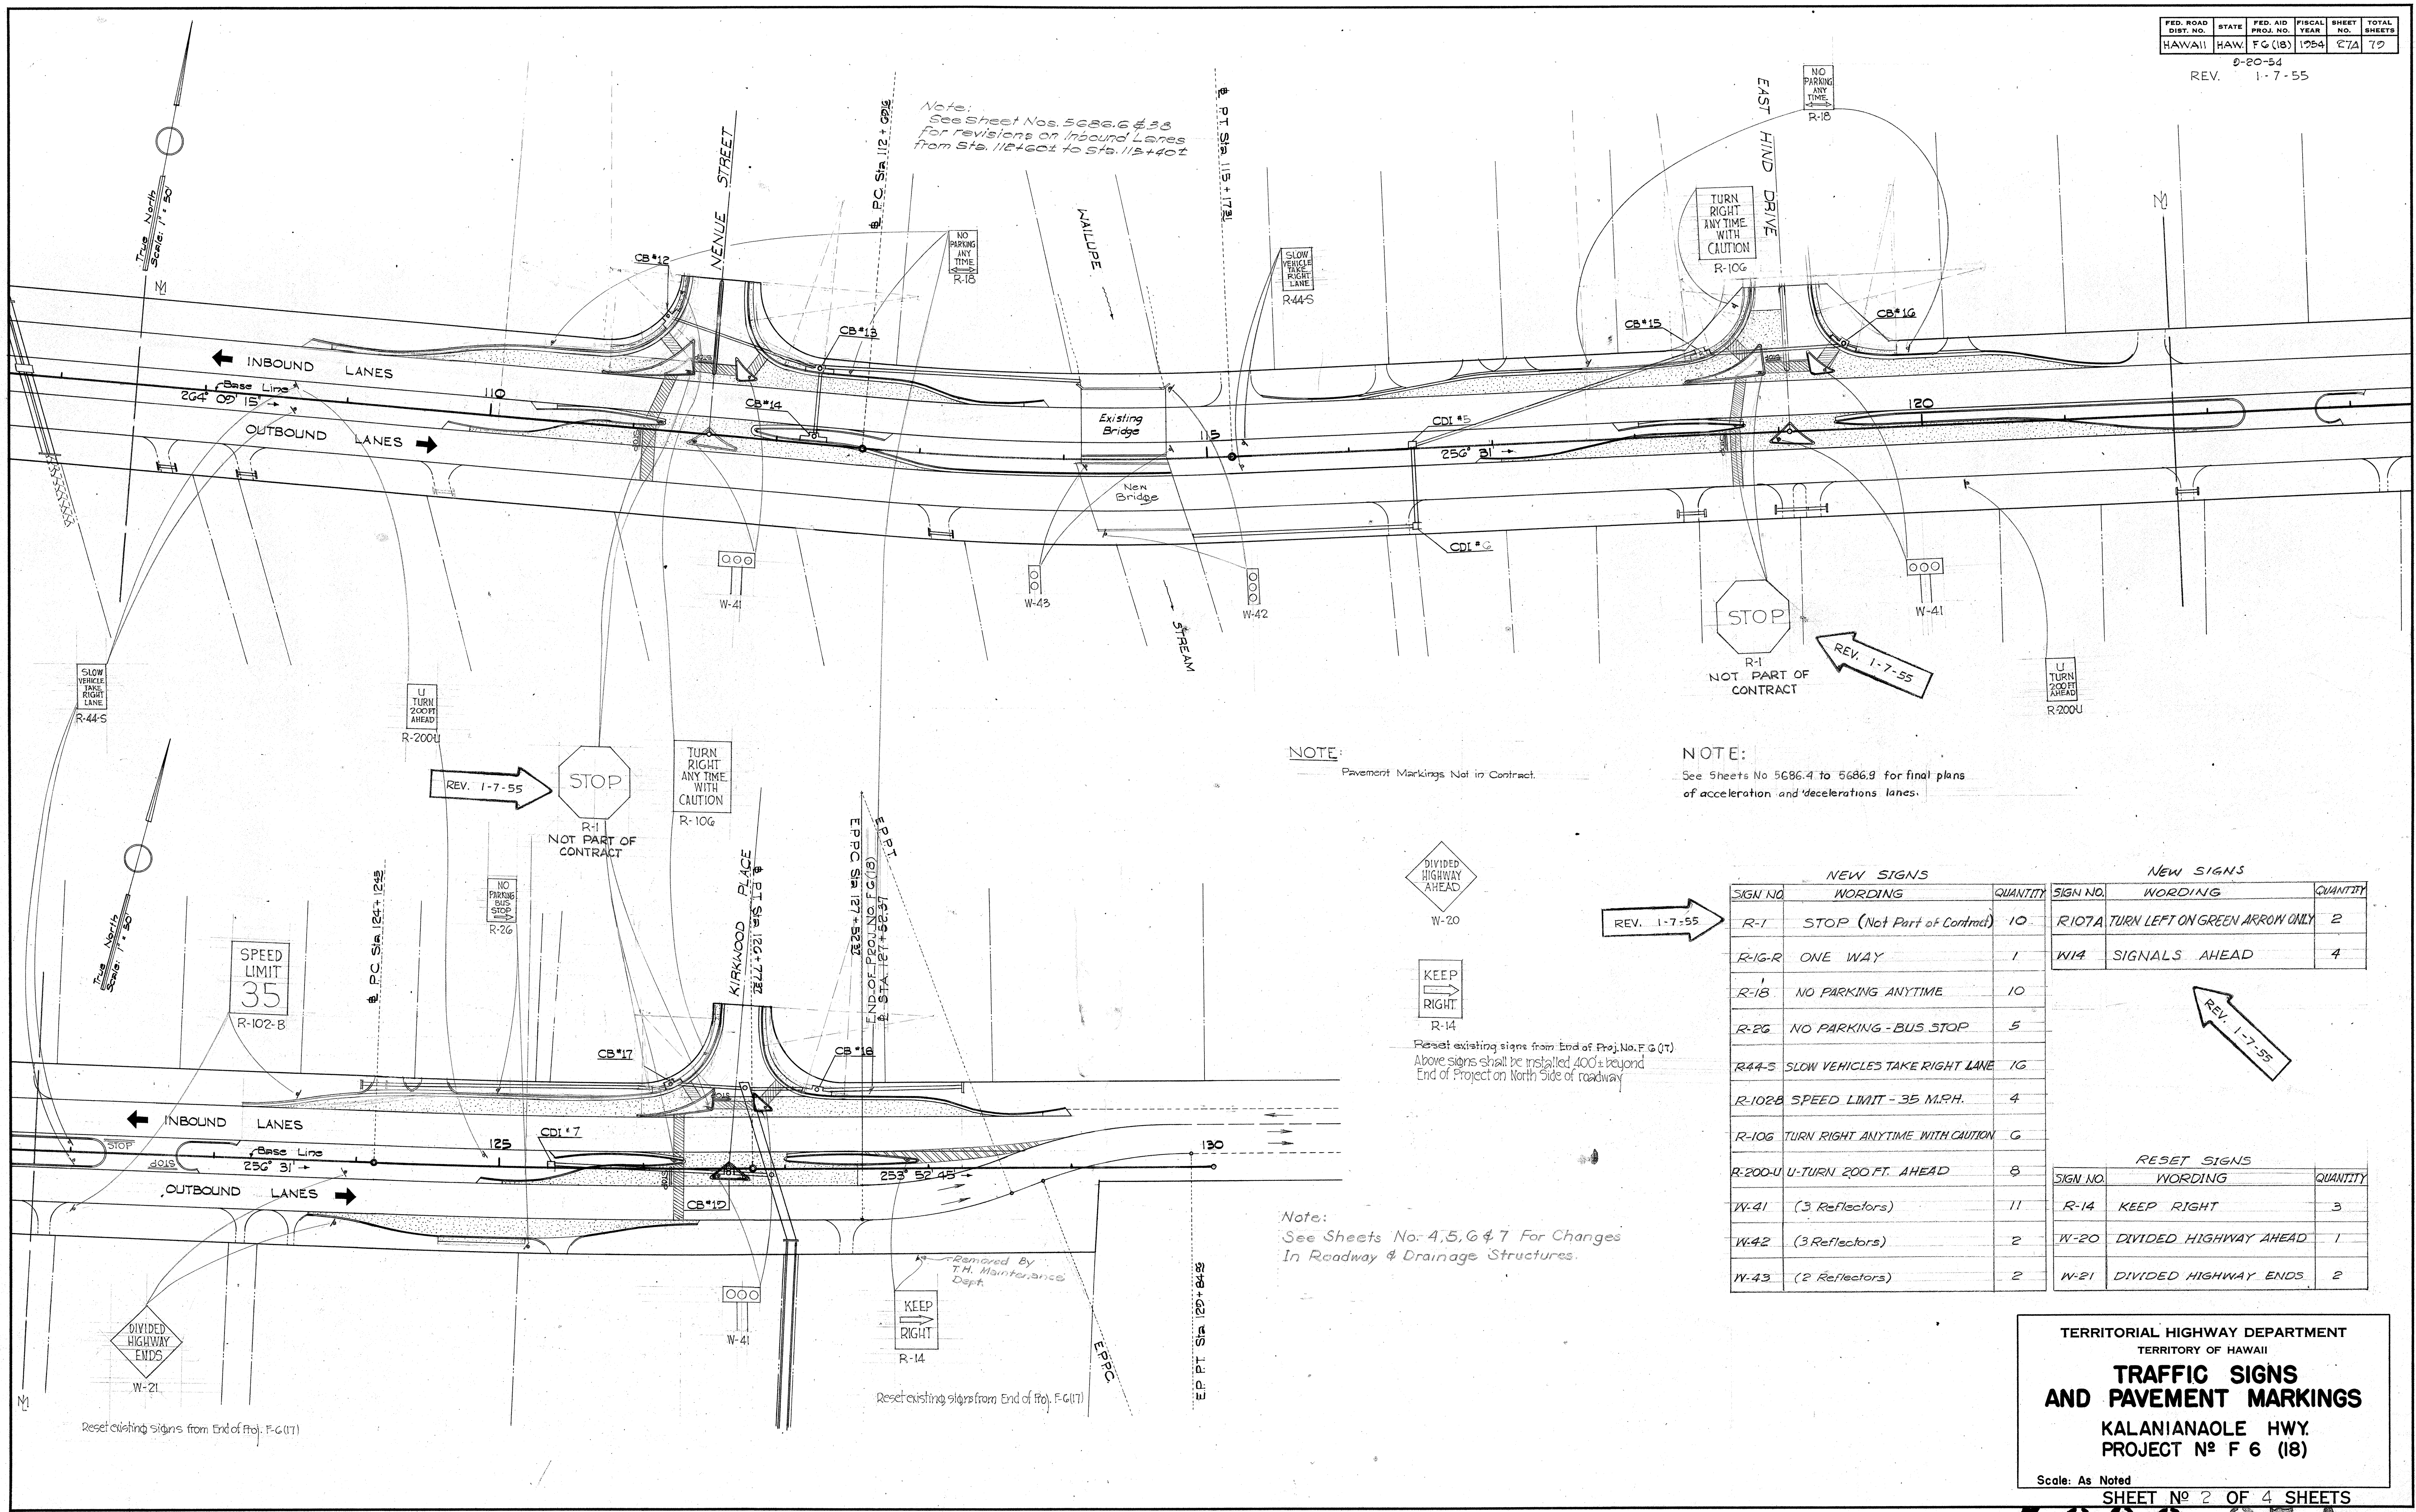

NOTE:
Pavement Markings Not in Contract.

NOTE:
See Sheets No 5686.4 to 5686.9 for final plans of acceleration and decelerations lanes.

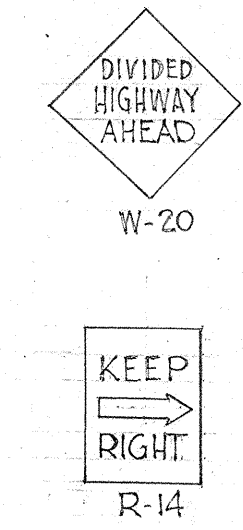

Reset existing signs from End of Proj. No. F.G. (17).
Above signs shall be installed 400± beyond End of Project on North Side of roadway.

REV. 1-7-55

NEW SIGNS			NEW SIGNS		
SIGN NO.	WORDING	QUANTITY	SIGN NO.	WORDING	QUANTITY
R-1	STOP (Not Part of Contract)	10	R107A	TURN LEFT ON GREEN ARROW ONLY	2
R-16-R	ONE WAY	1	W14	SIGNALS AHEAD	4
R-18	NO PARKING ANYTIME	10			
R-26	NO PARKING - BUS STOP	5			
R44-S	SLOW VEHICLES TAKE RIGHT LANE	10			
R-102B	SPEED LIMIT - 35 M.P.H.	4			
R-106	TURN RIGHT ANYTIME WITH CAUTION	6			
R-200-U	U-TURN 200 FT. AHEAD	8			
W-41	(3 Reflectors)	11	RESET SIGNS		
W-42	(3 Reflectors)	2	SIGN NO.	WORDING	QUANTITY
W-43	(2 Reflectors)	2	R-14	KEEP RIGHT	3
			W-20	DIVIDED HIGHWAY AHEAD	1
			W-21	DIVIDED HIGHWAY ENDS	2

Note:
See Sheets No. 4, 5, 6 & 7 For Changes In Roadway & Drainage Structures.


TERRITORIAL HIGHWAY DEPARTMENT
TERRITORY OF HAWAII
**TRAFFIC SIGNS
AND PAVEMENT MARKINGS**
KALANIANA'OLE HWY.
PROJECT N° F 6 (18)

Scale: As Noted
SHEET N° 2 OF 4 SHEETS


5686.27A

ORIGINAL PLAN
DESIGNED BY
DRAWN BY
CHECKED BY
DATE


White Letters and Border on Red Background. Letters to be ReflectORIZED.

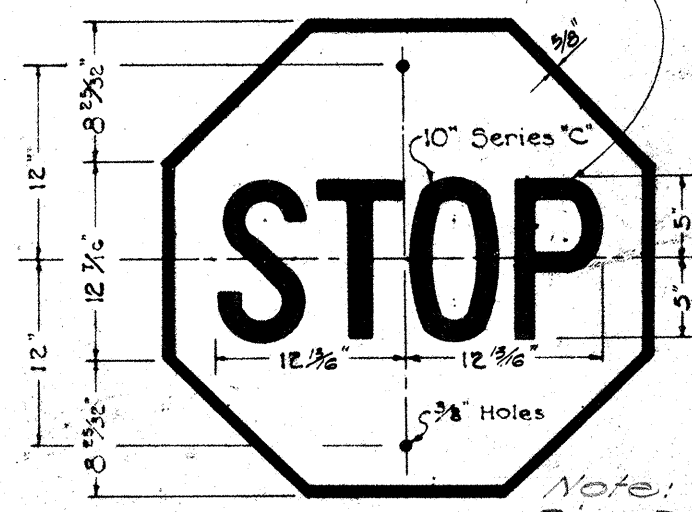


R-1
30" x 30"

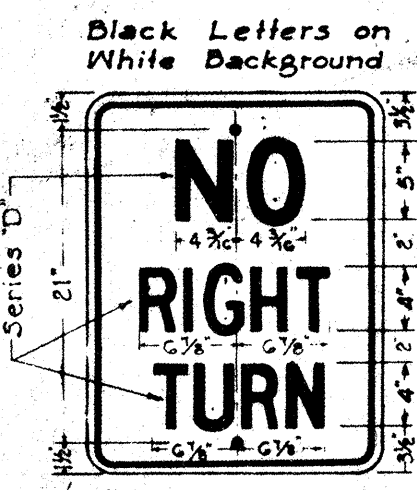


R-6
18" x 24"

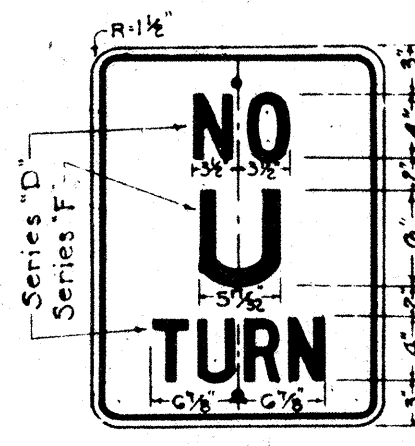


R-8
18" x 24"

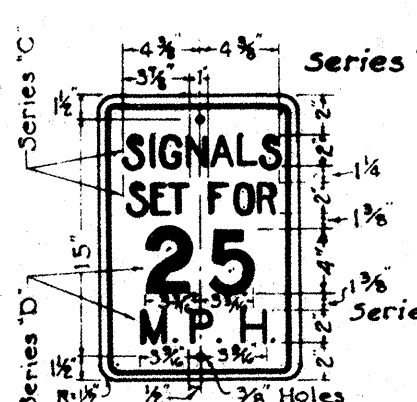


R-10
12" x 18"

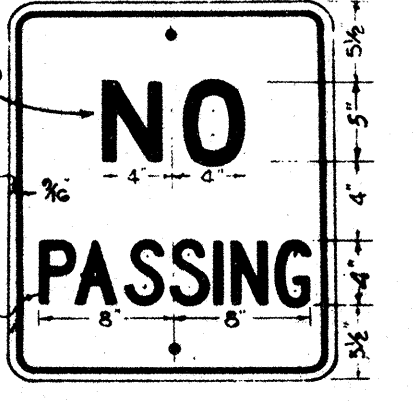


R-11
20" x 24"

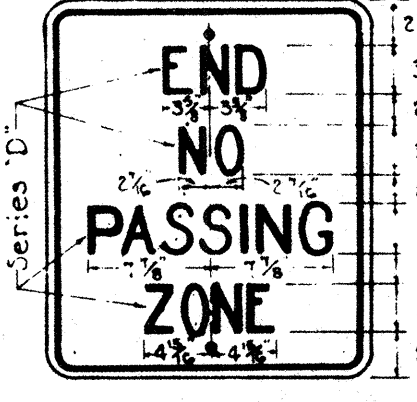


R-12
20" x 24"

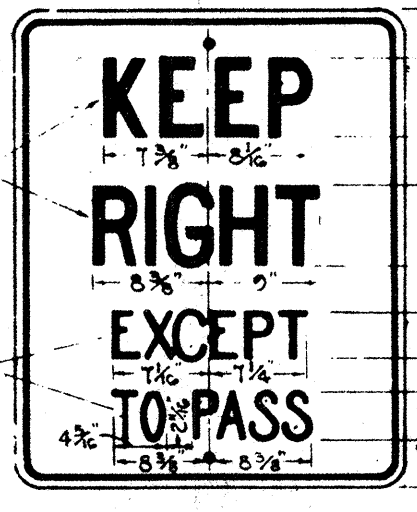


R-13
24" x 30"

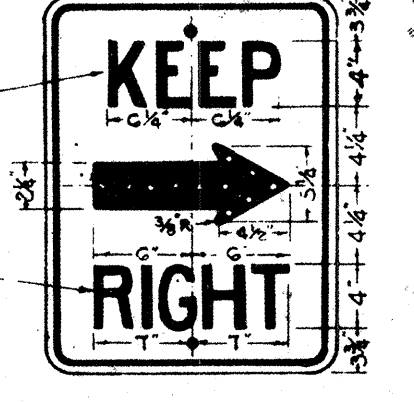

R-14
18" x 24"

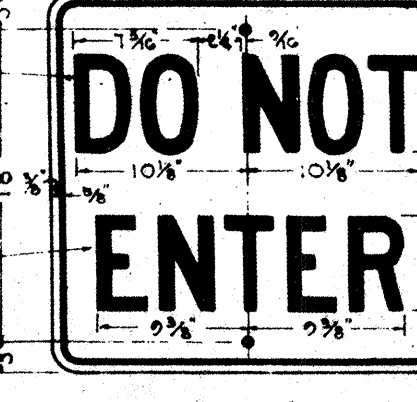

R-15
24" x 24"

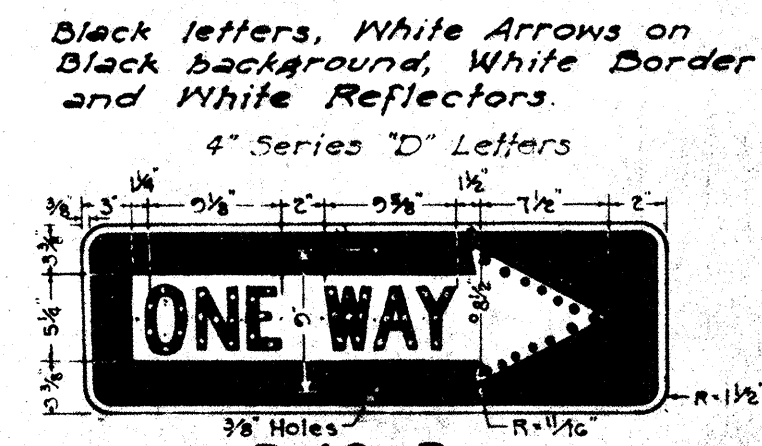

R-16-R
R-16-L
36" x 12"




R-18
12" x 18"




R-26
12" x 18"



R-29
24" x 30"

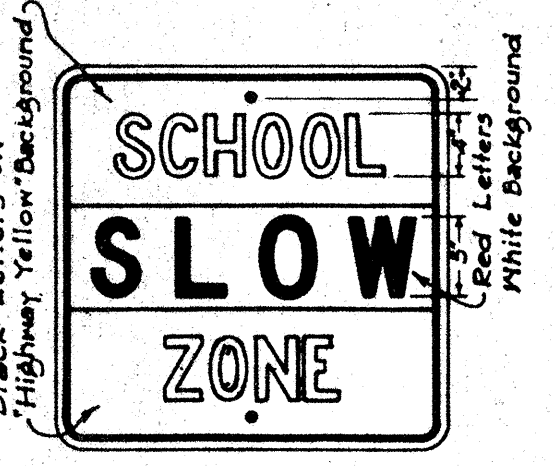

R-41-S
24" x 24"

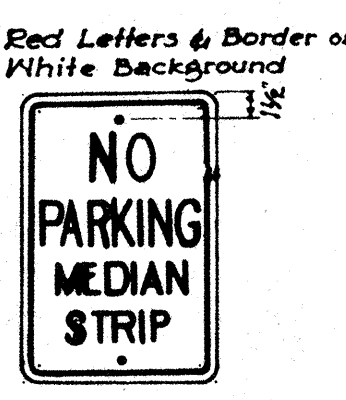


R-42-S
12" x 18"




R-43-S
12" x 18"



R-44-S
12" x 18"

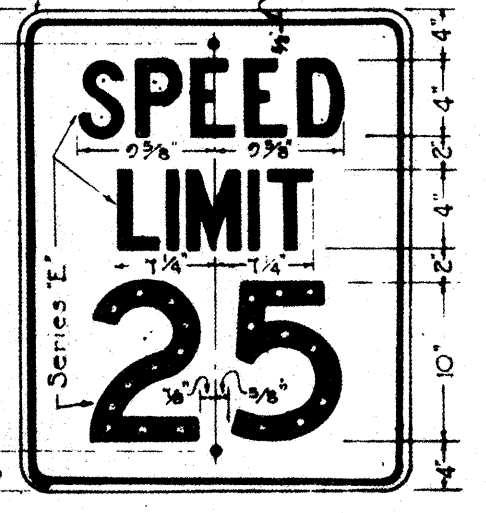


R-102-A
24" x 30"

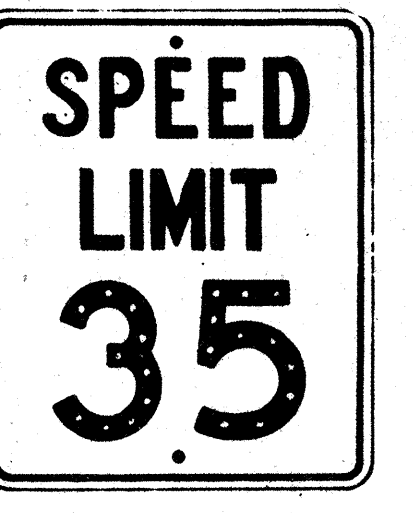


R-102-B
24" x 30"




R-102-C
24" x 30"

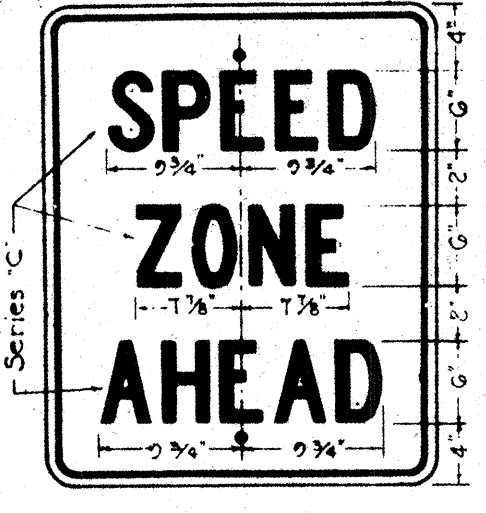

R-104
24" x 30"

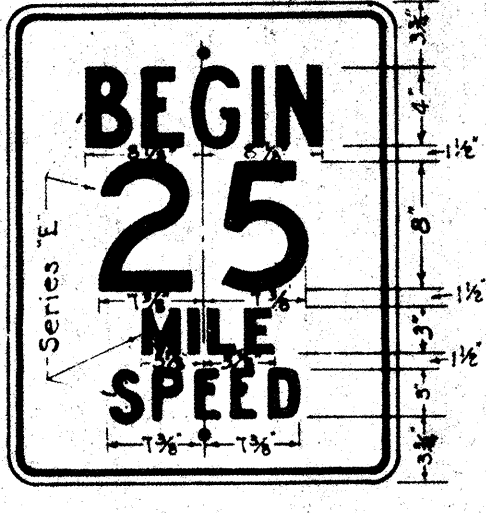


R-105-A
24" x 30"

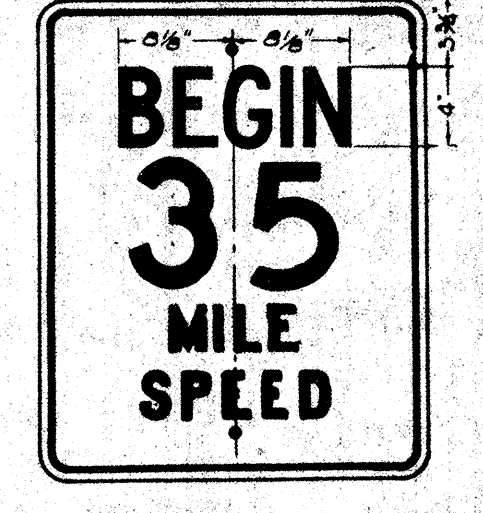


R-105-B
24" x 30"




R-105-C
24" x 30"

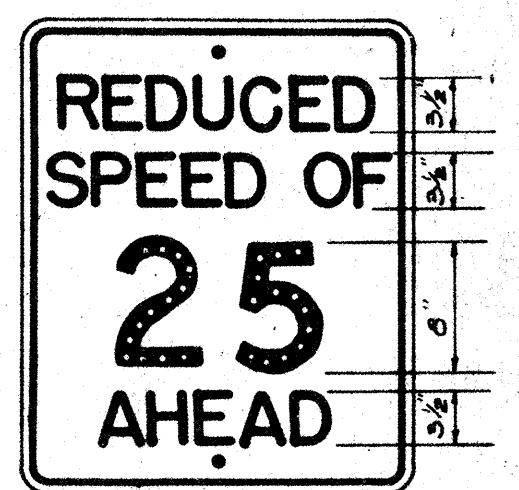


R-104-A
24" x 30"

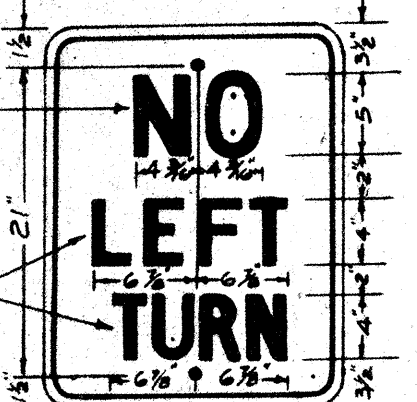


R-7
18" x 24"

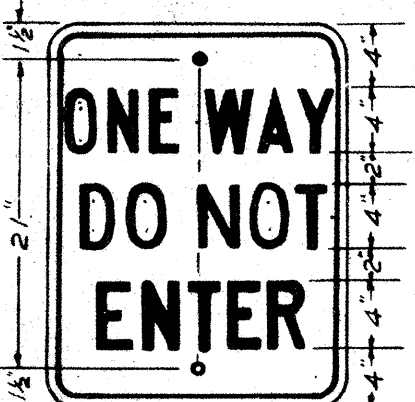


R-66
18" x 24"

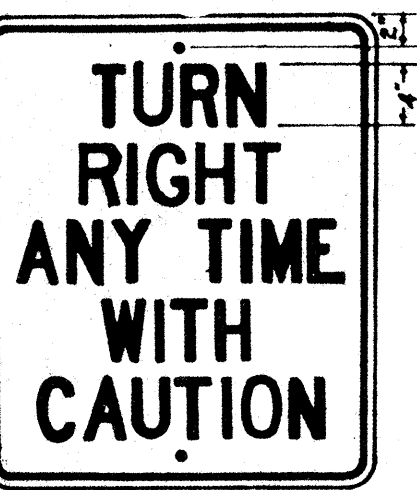


R-106
24" x 30"

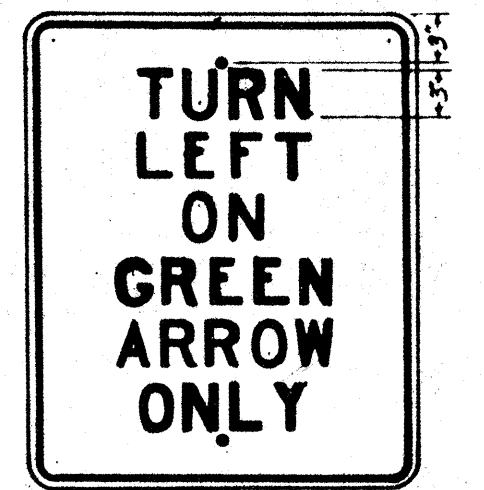


R-107-A
24" x 30"

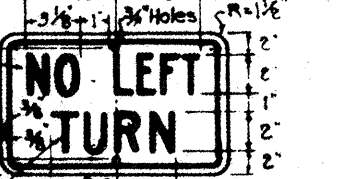

R-107
14" x 9"

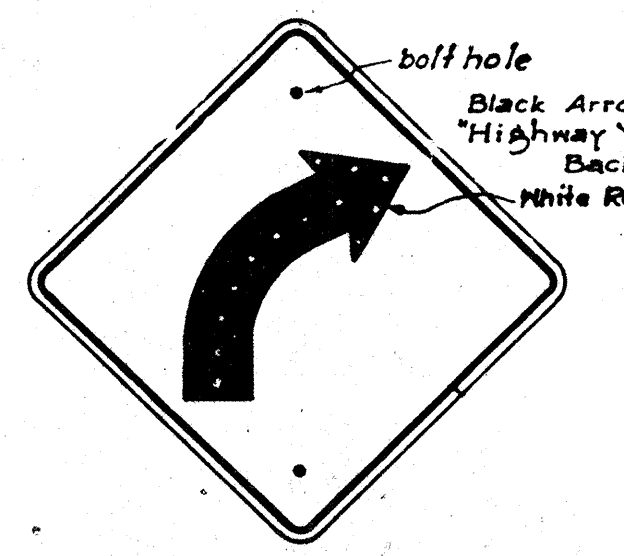


W-2-R
*W-2-L
24" x 24"

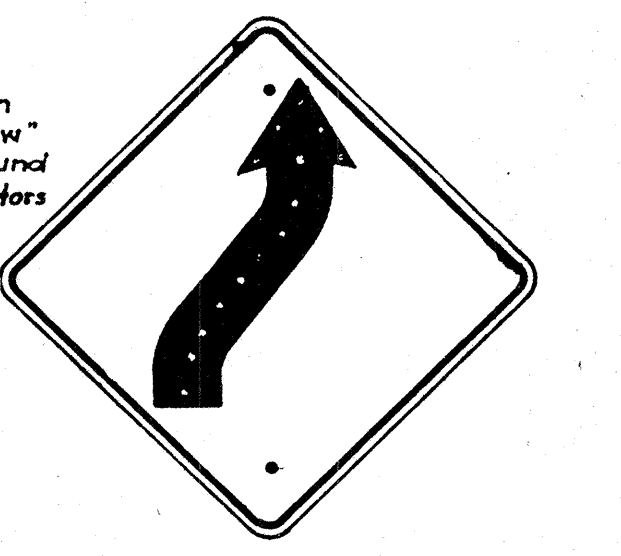


W-4-R
*W-4-L
24" x 24"




W-5-R
*W-5-L
24" x 24"

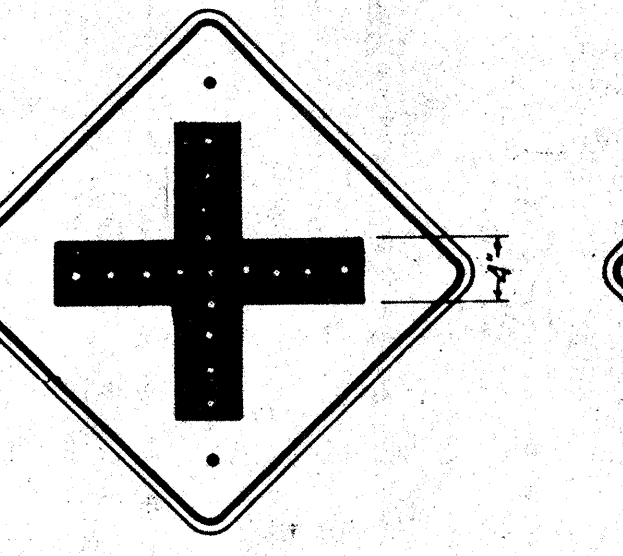


W-6
24" x 24"

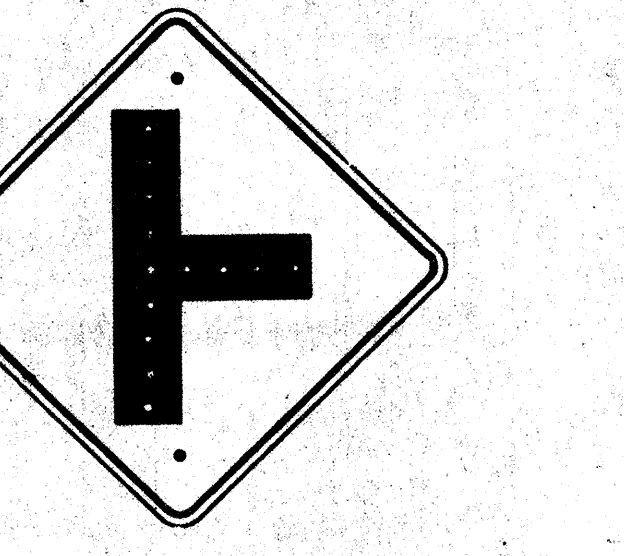


W-7
24" x 24"

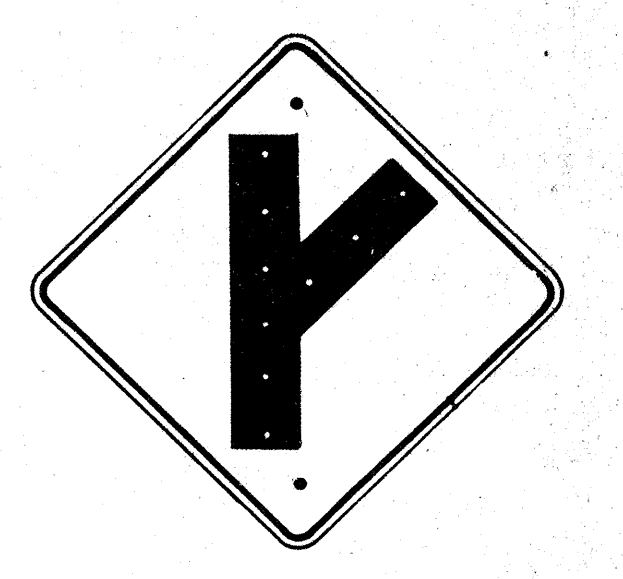


W-8-R
*W-8-L
24" x 24"

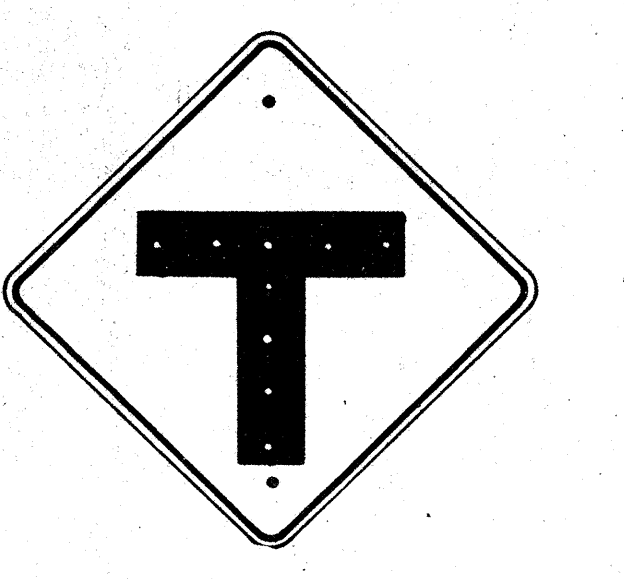


W-9
24" x 24"

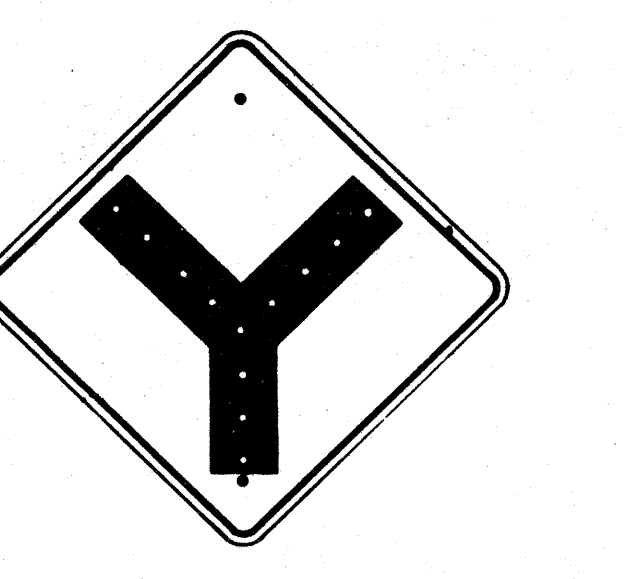


W-10
24" x 24"

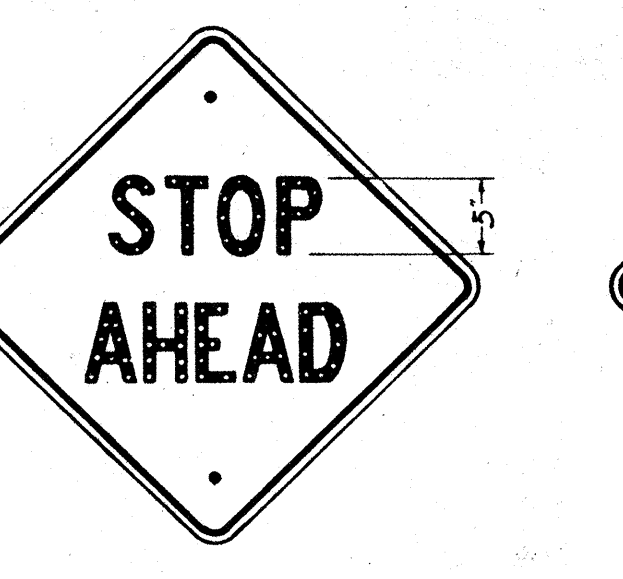

W-13
24" x 24"

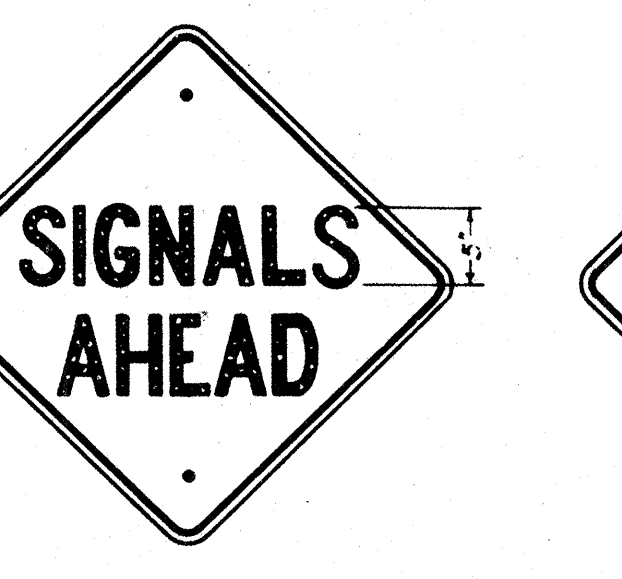

W-14
24" x 24"

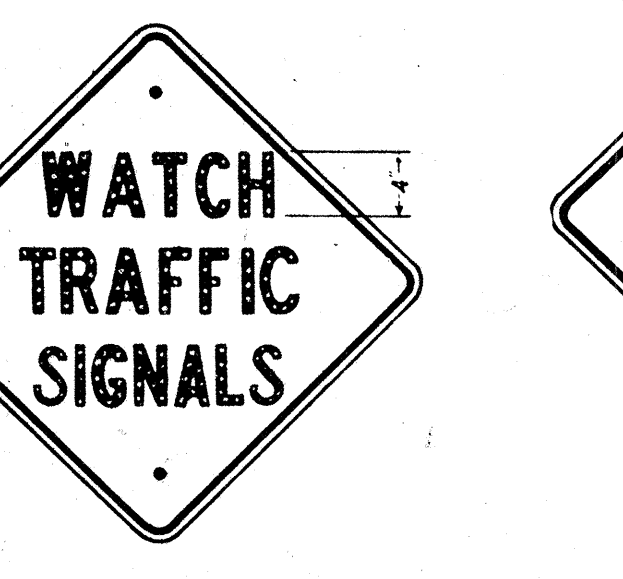


W-14-A
24" x 24"




W-19
30" x 30"




W-20
30" x 30"

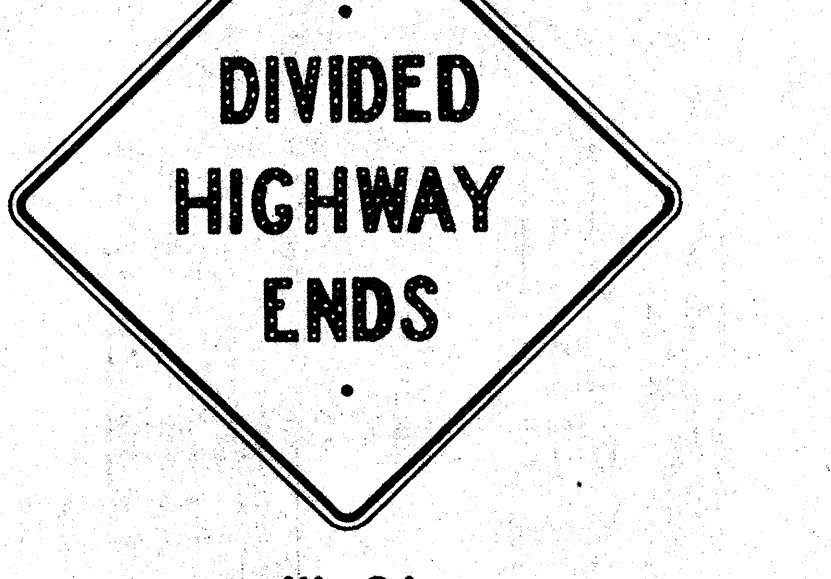

W-21
30" x 30"

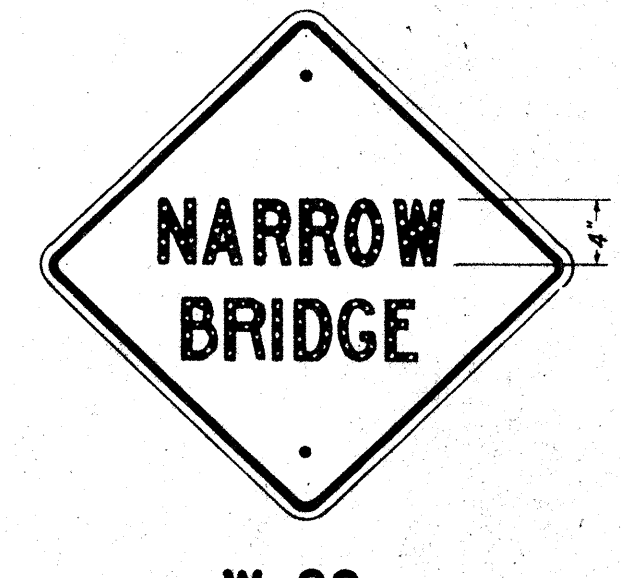


W-22
24" x 24"

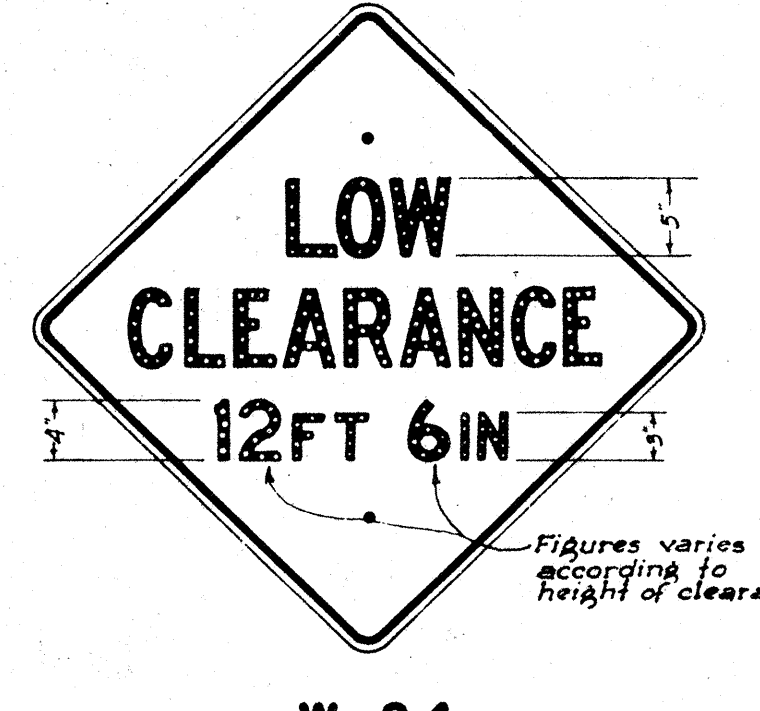

W-24
30" x 30"



W-25
24" x 24"

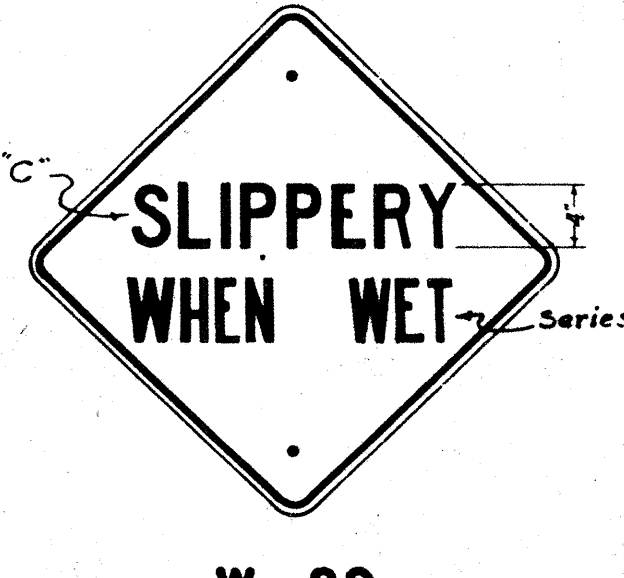


W-29
24" x 24"



W-59
24" x 24"



W-39
24" x 24"

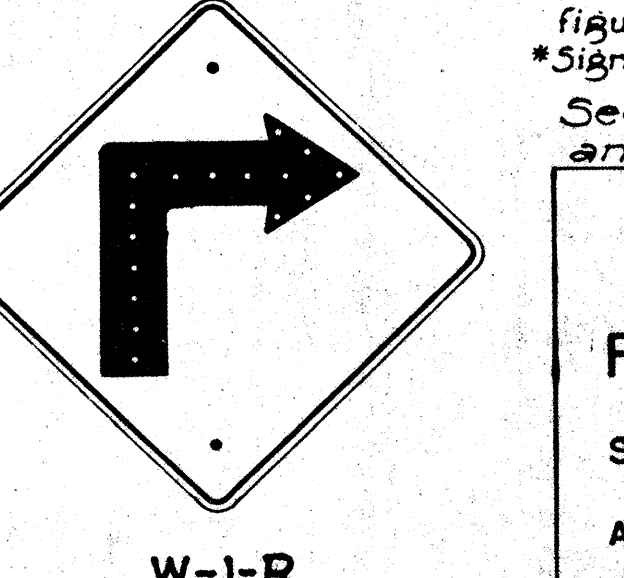

W-1-R
*W-1-L
24" x 24"

Unless otherwise Specified, all signs shall conform with requirements of "Manual on Uniform Traffic Control Devices for Streets and Highways."

All letters and figures shall be of size and design shown and shall conform with "Standard Alphabets for Highway Signs" as set forth by the Public Roads Administration, Federal Works Agency. Series "C" letters and Series "D" numerals shall be used except where noted.

Note: All Regulatory (R) signs shall have black letters on a white background except where noted. All Warning (W) signs shall have black letters or figures on a "Highway Yellow" background. *Signs shall be similar but opposite in direction. See Specifications for Materials and Finish.

TERRITORIAL HIGHWAY DEPARTMENT
TERRITORY OF HAWAII
REGULATORY & WARNING SIGNS
Scale: 1" = 1'
APPROVED: *Ben E. Nutter*
TERRITORIAL HIGHWAY ENGINEER
JUNE 23, 1953


SHEET No 3 OF 4 SHEETS

5686.28


Note: Stop Sign has been revised 6/23/54

SURVEY PROVIDED BY: DATE: DESIGNED BY: T. Tokunaga DRAWN BY: QUANTITIES CHECKED BY: ORIGINAL PLAN: NOTE BOOK: CHECKED BY:



Note: All signs shall be placed 10' from edge of pavement except where shoulder width is less than 10', in which case signs shall be placed at edge of shoulder.

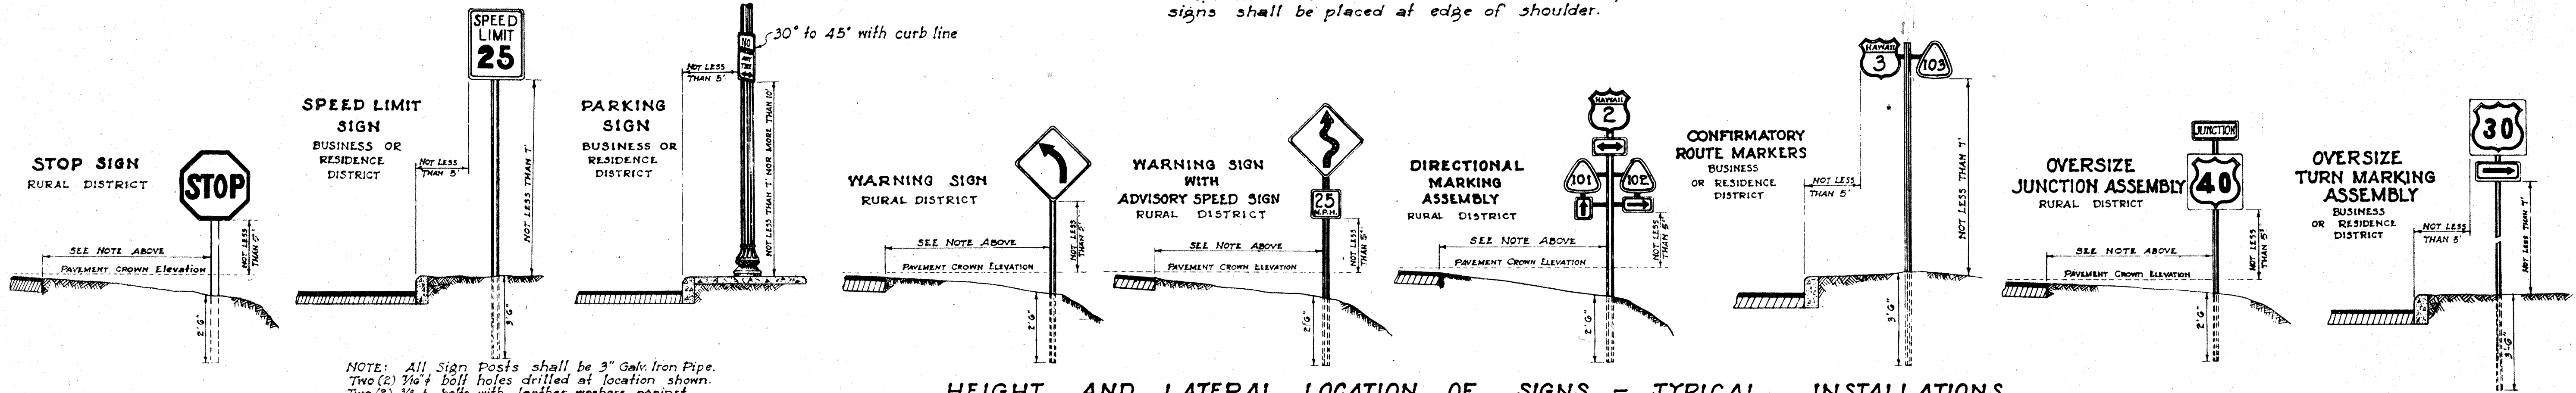


HEIGHT AND LATERAL LOCATION OF SIGNS - TYPICAL INSTALLATIONS
Scale: 1" = 3'-0"

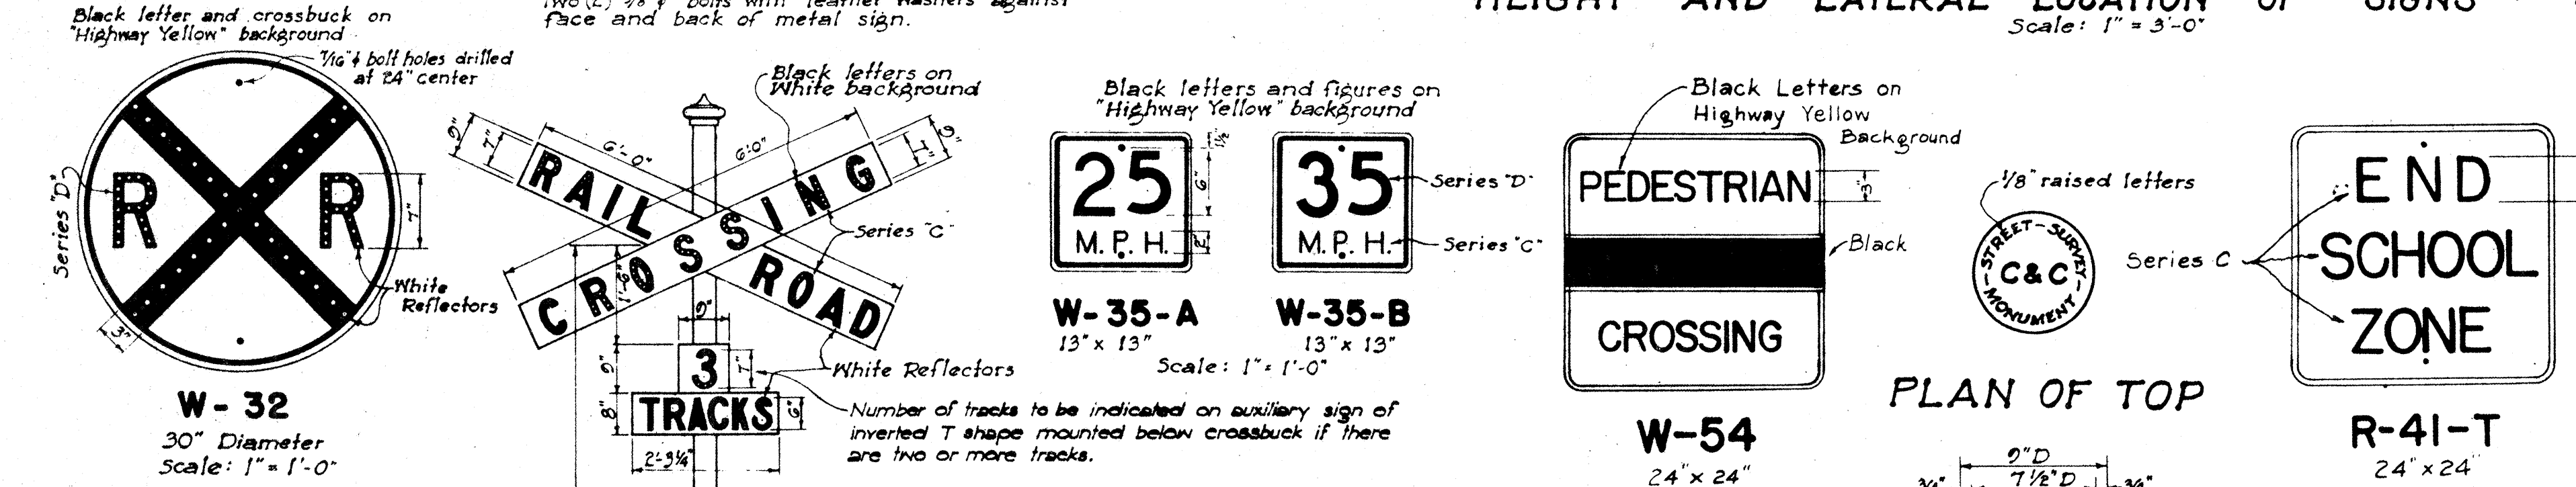


PLAN OF TOP

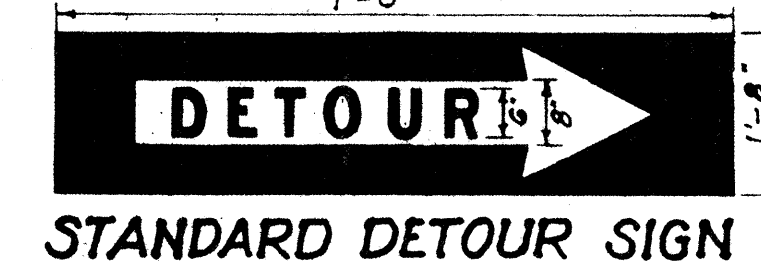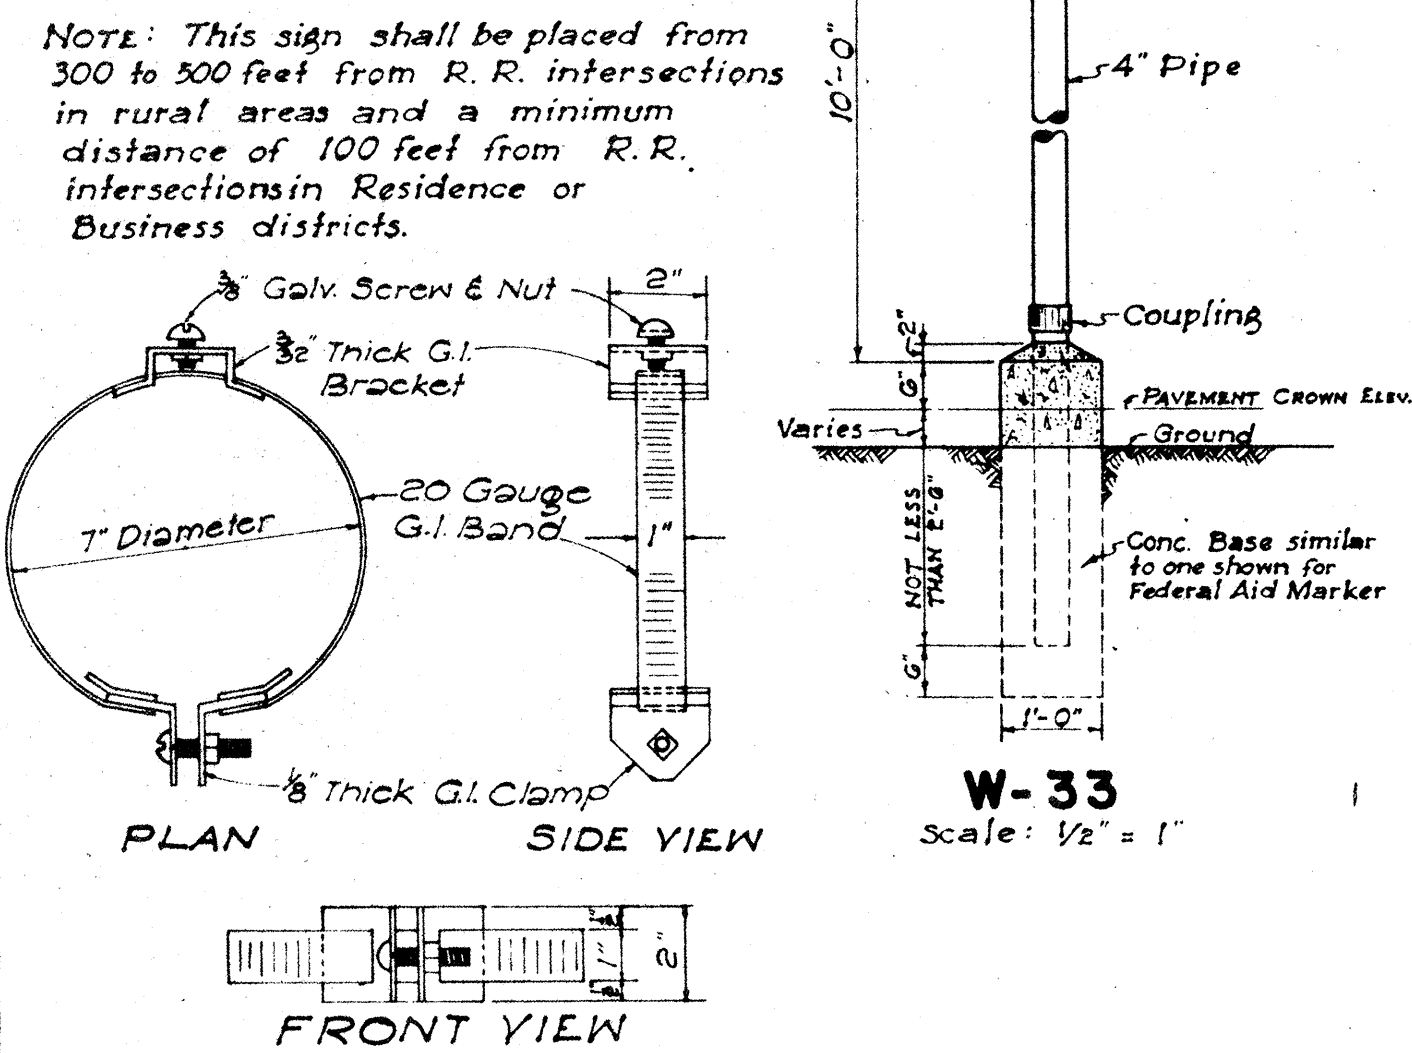


CENTER LINE MONUMENT
Scale: 1/2" = 1'-0"

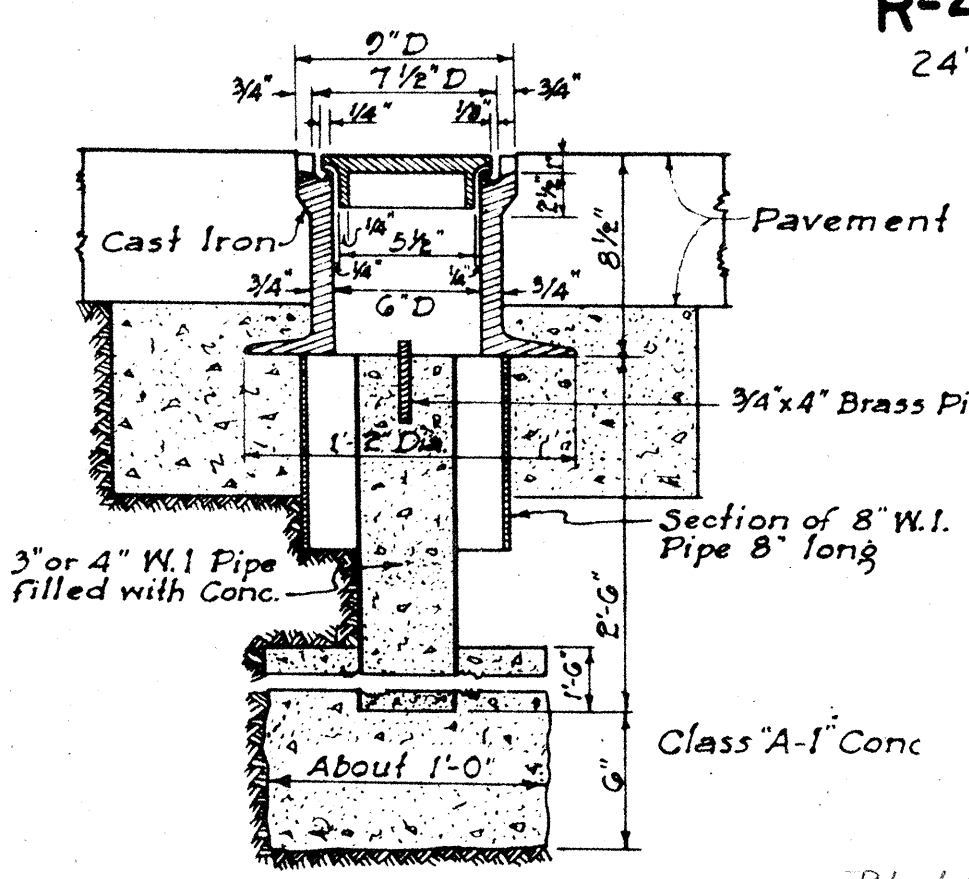

STANDARD C & C STREET SURVEY MONUMENT





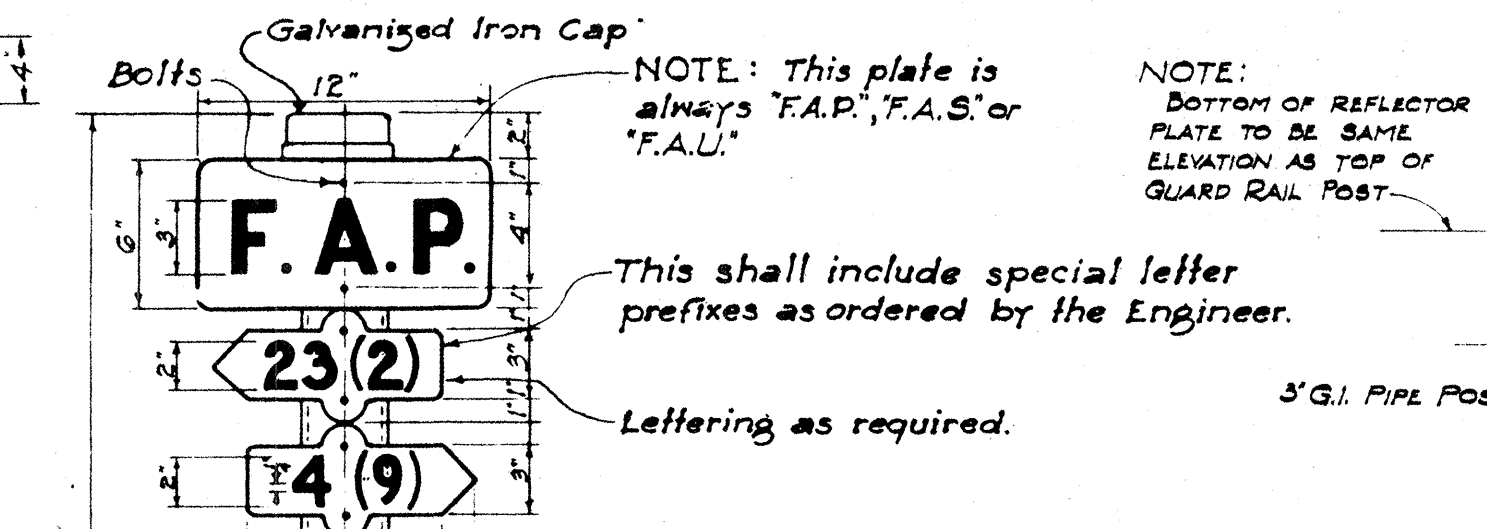


ARRANGEMENT OF MARKERS

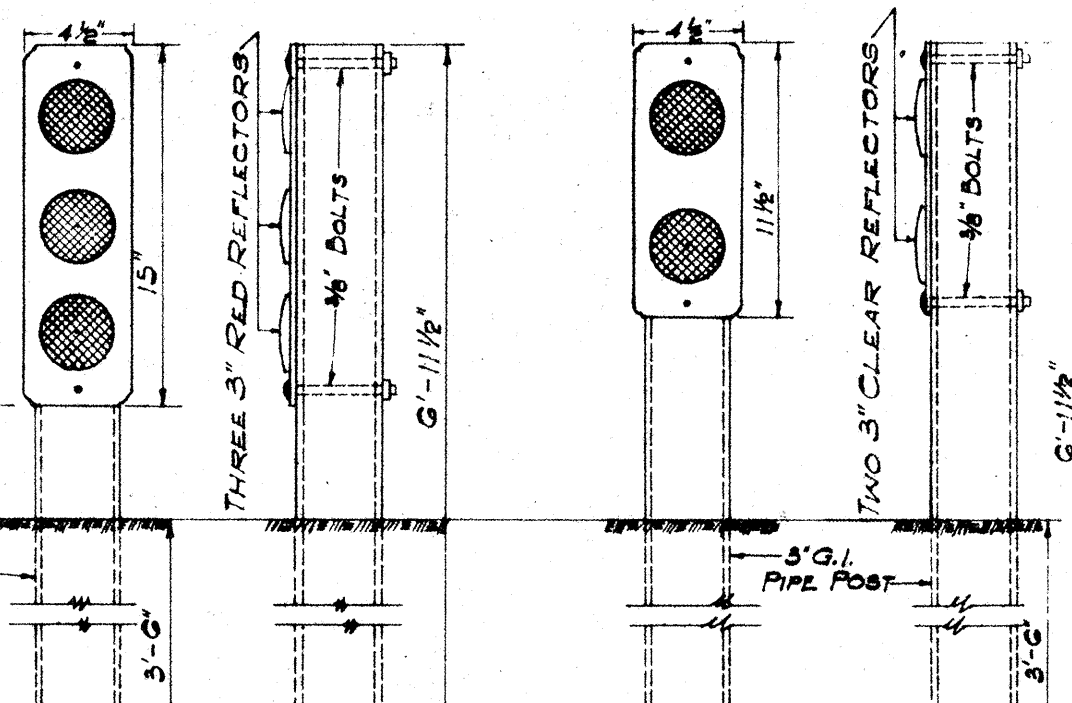

DETAIL OF SIGNS

ADJUSTABLE BAND BRACKET FOR SUPPORTING TRAFFIC SIGNS ON MONOTUBE LIGHTING STANDARDS
Scale: 3/8" = 1'-0"

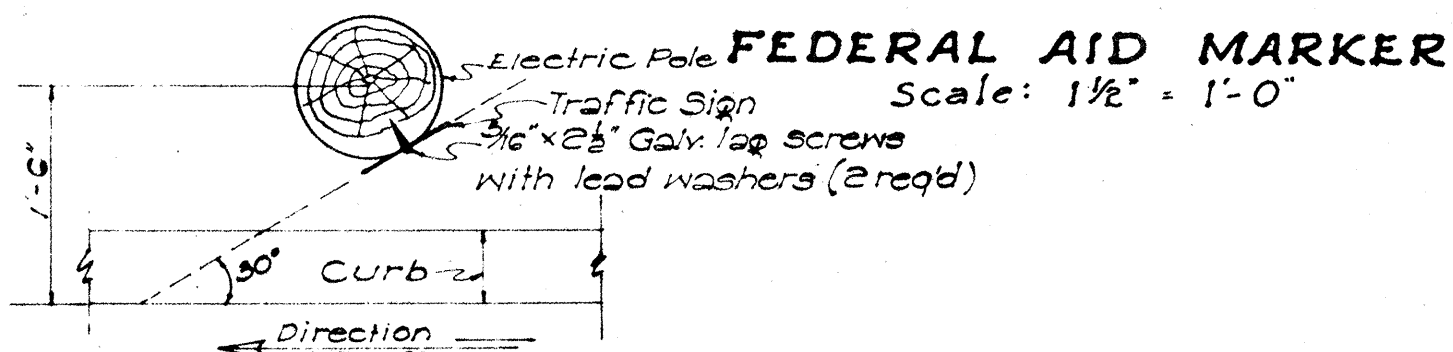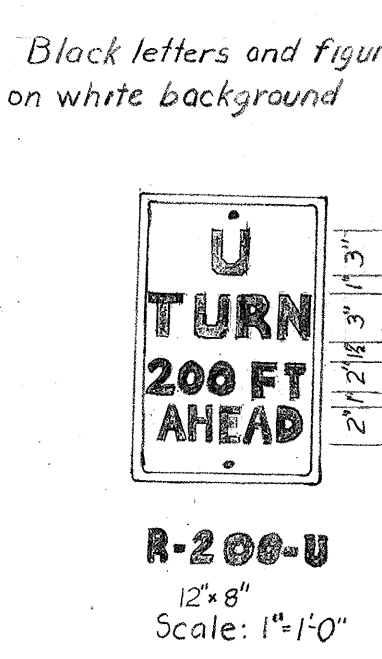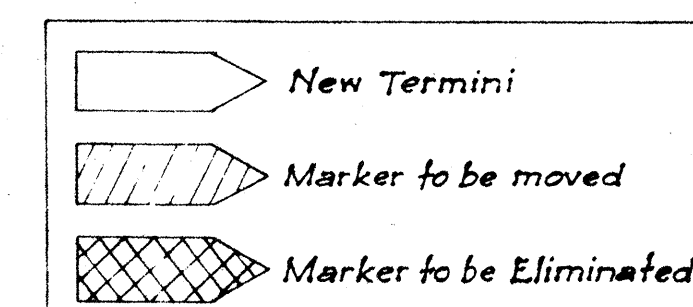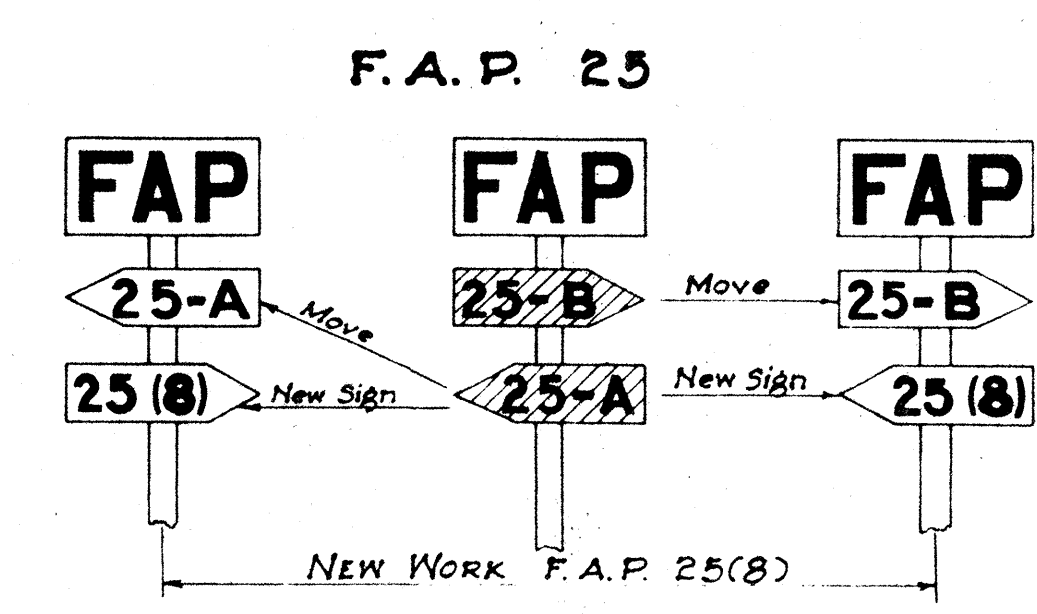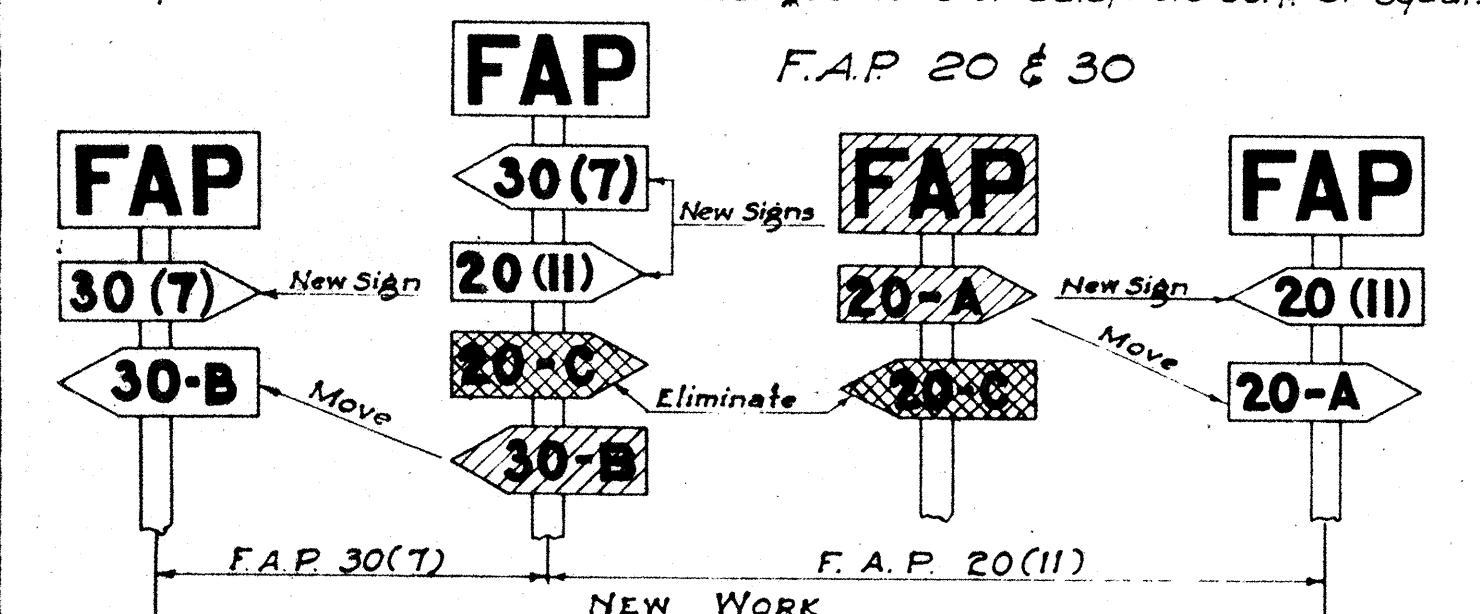

DETAIL SHOWING ANGLE OF TRAFFIC SIGNS AND CURB LINE
Scale: 1" = 1'-0"

APPROVED: _____
DATE: 6-23-54
TERRITORIAL HIGHWAY ENGINEER

TERRITORIAL HIGHWAY DEPARTMENT
TERRITORY OF HAWAII
STANDARD DETAILS
F.A. MARKERS, MONUMENTS
SIGNS & LOCATION OF SIGNS
SCALES AS NOTED