


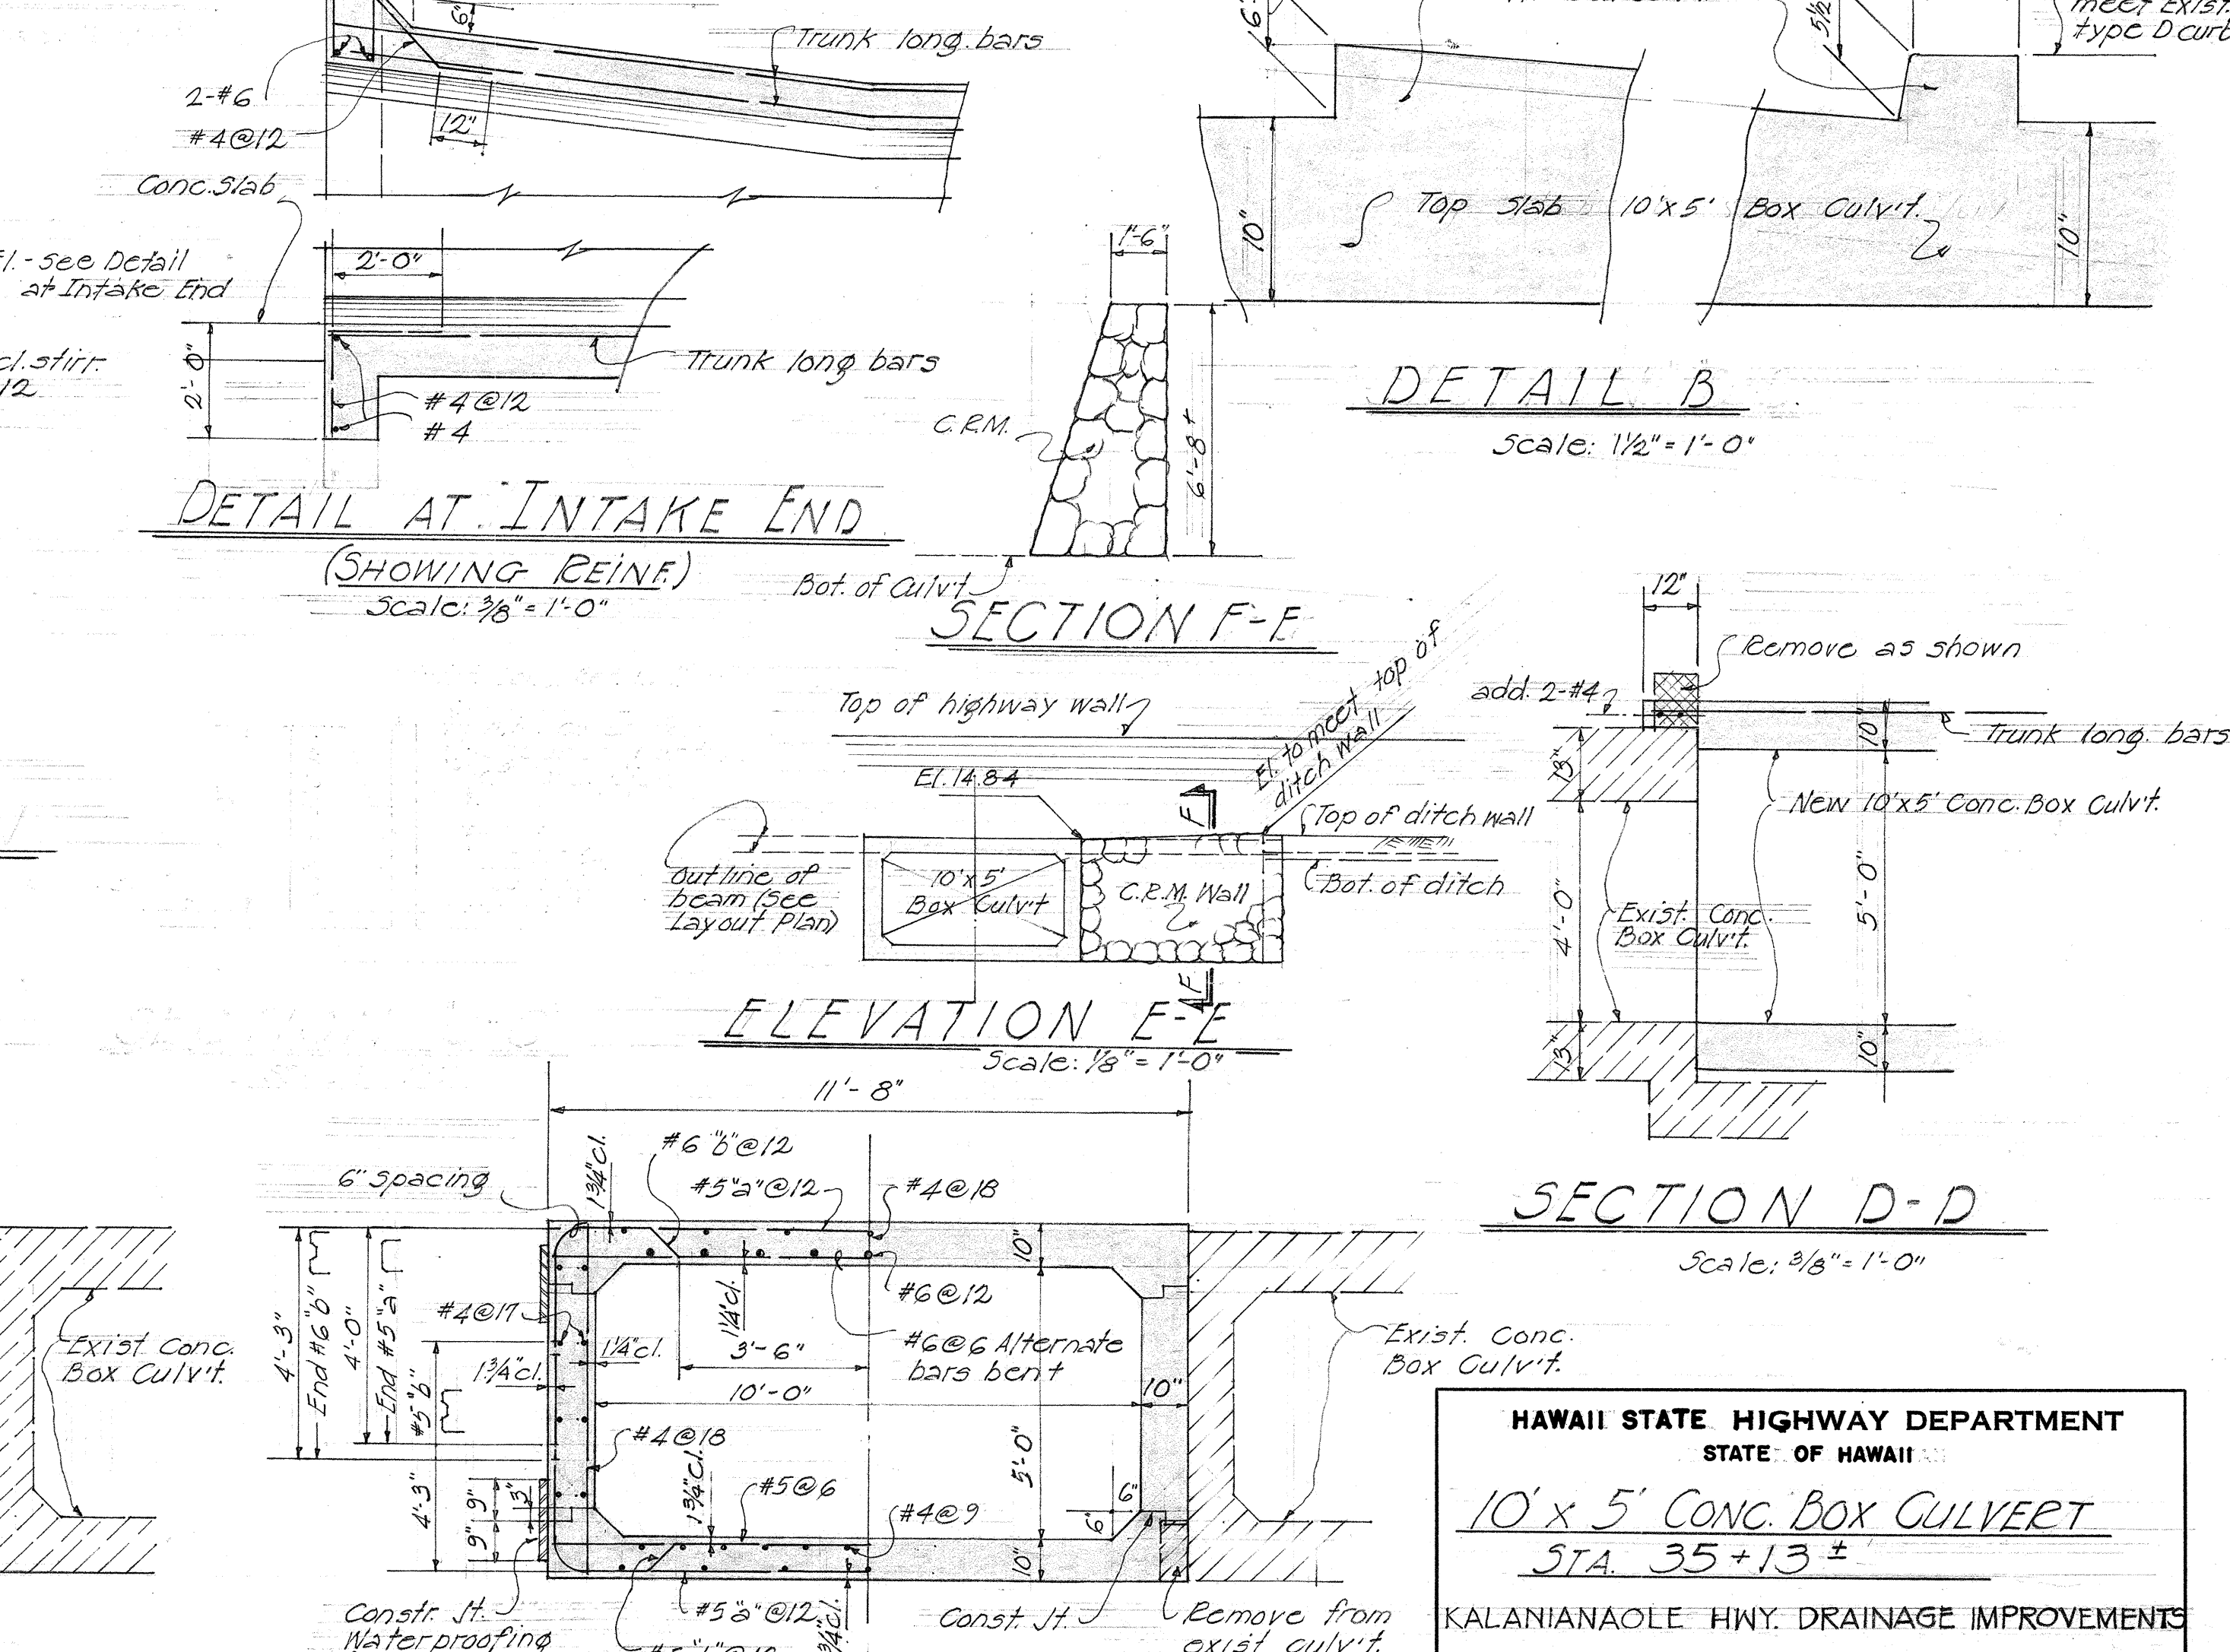

HAWAII STATE HIGHWAY DEPARTMENT
STATE OF HAWAII
10' x 5' CONC. BOX CULVERT
STA. 35+13 ±
KALANIANAOLE HWY. DRAINAGE IMPROVEMENTS
PROJECT F-072-1(12)
Scale: As Noted Jan., 1960