


FED. ROAD DIST. NO.	STATE	PROJ. NO.	FISCAL YEAR	SHEET NO.	TOTAL SHEETS
HAWAII	HAW.	C72-01-03	1963	14	49

NOTE:

See Sheet 10 & 11 for Utility Information.
Traffic Islands Paved With 1" A.C. Pavt Mix X.

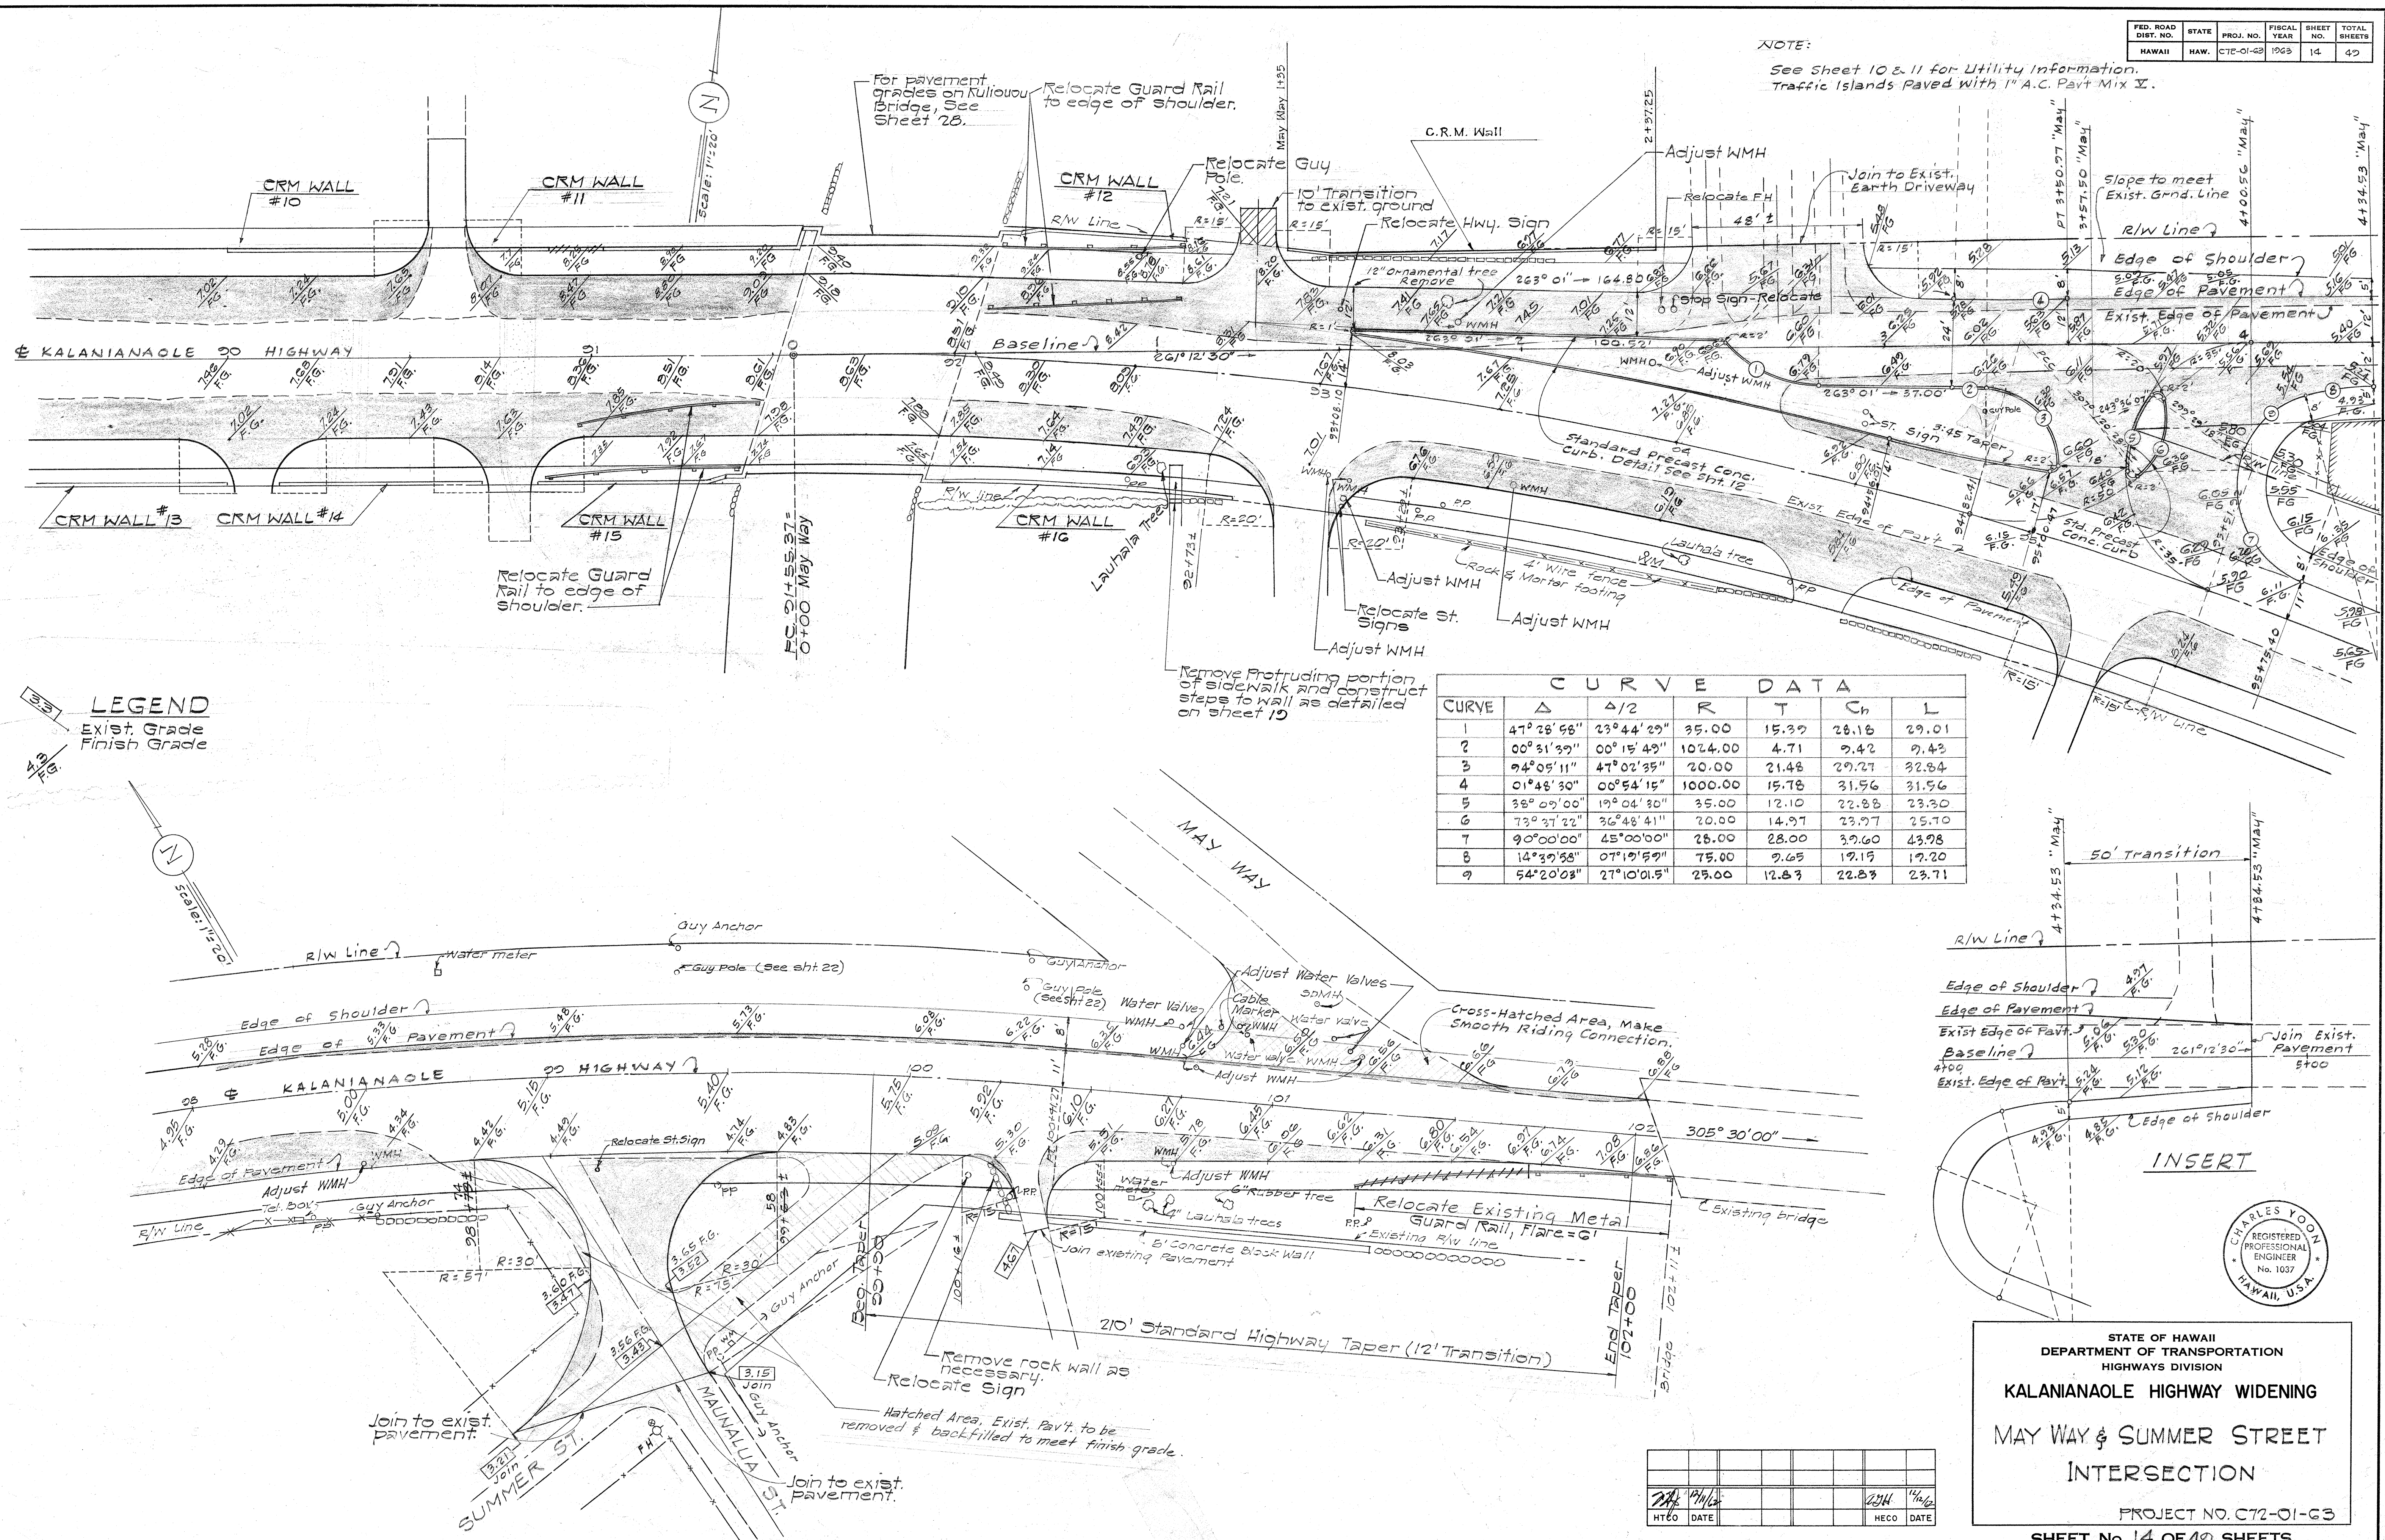


LEGEND

Exist. Grade
Finish Grade

Scale: 1" = 20'

CURVE DATA						
CURVE	Δ	Δ/2	R	T	C _s	L
1	47° 28' 58"	23° 44' 29"	35.00	15.37	28.18	29.01
2	00° 31' 37"	00° 15' 43"	1024.00	4.71	2.42	9.43
3	94° 05' 11"	47° 02' 35"	20.00	21.48	29.27	32.84
4	01° 48' 30"	00° 54' 15"	1000.00	15.78	31.56	31.56
5	38° 09' 00"	19° 04' 30"	35.00	12.10	22.83	23.30
6	73° 27' 22"	36° 43' 41"	20.00	14.97	23.77	25.70
7	90° 00' 00"	45° 00' 00"	28.00	28.00	37.60	43.98
8	14° 37' 58"	07° 18' 59"	75.00	9.65	19.15	19.20
9	54° 20' 08"	27° 10' 04"	25.00	12.83	22.83	23.71

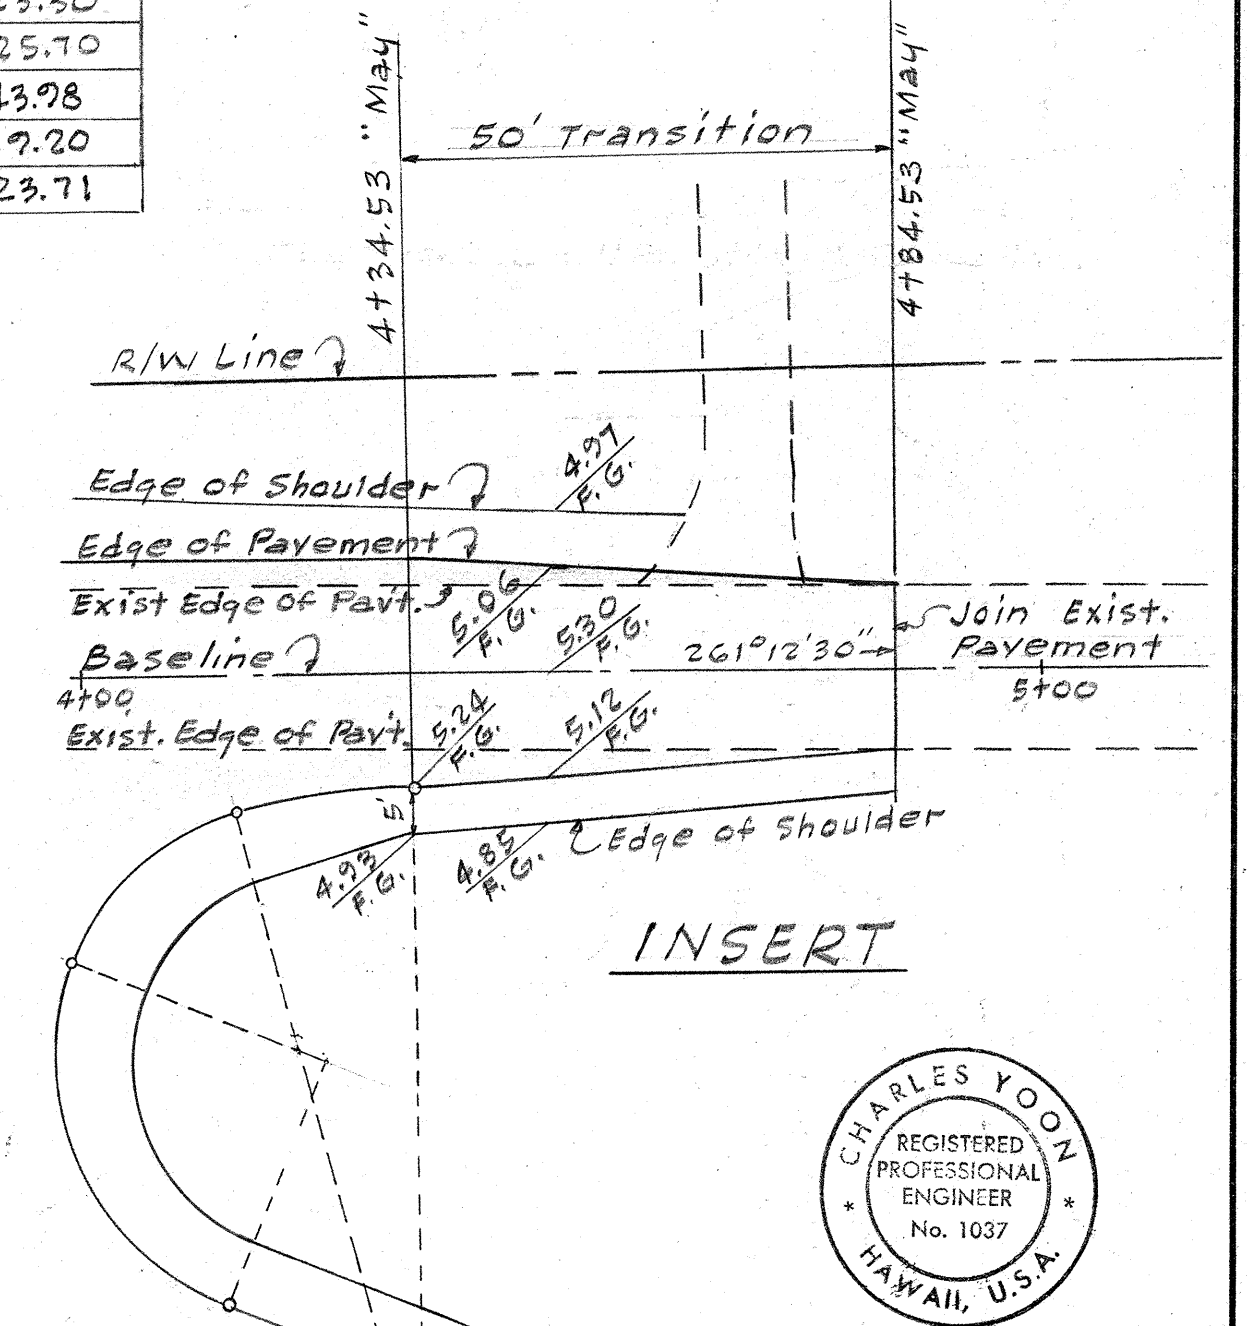


DATE	BY
ORIGINAL PLAN	DRAWN BY
NOTE BOOK	TRACED BY
	QUANTITIES BY
	CHECKED BY
	NO.

STATE OF HAWAII
DEPARTMENT OF TRANSPORTATION
HIGHWAYS DIVISION

KALANIANA'OLE HIGHWAY WIDENING

MAY WAY & SUMMER STREET INTERSECTION

PROJECT NO. C72-01-03
SHEET No. 14 OF 49 SHEETS

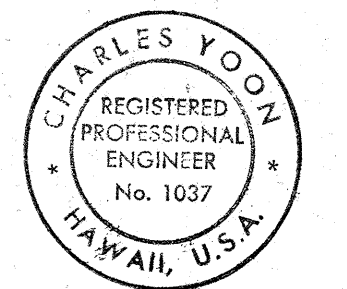

HTCO	DATE	HECO	DATE