



FED. ROAD DIST. NO.	STATE	PROJ. NO.	FISCAL YEAR	SHEET NO.	TOTAL SHEETS
HAWAII	HAW.	C-72-01-G3	1963	34	40

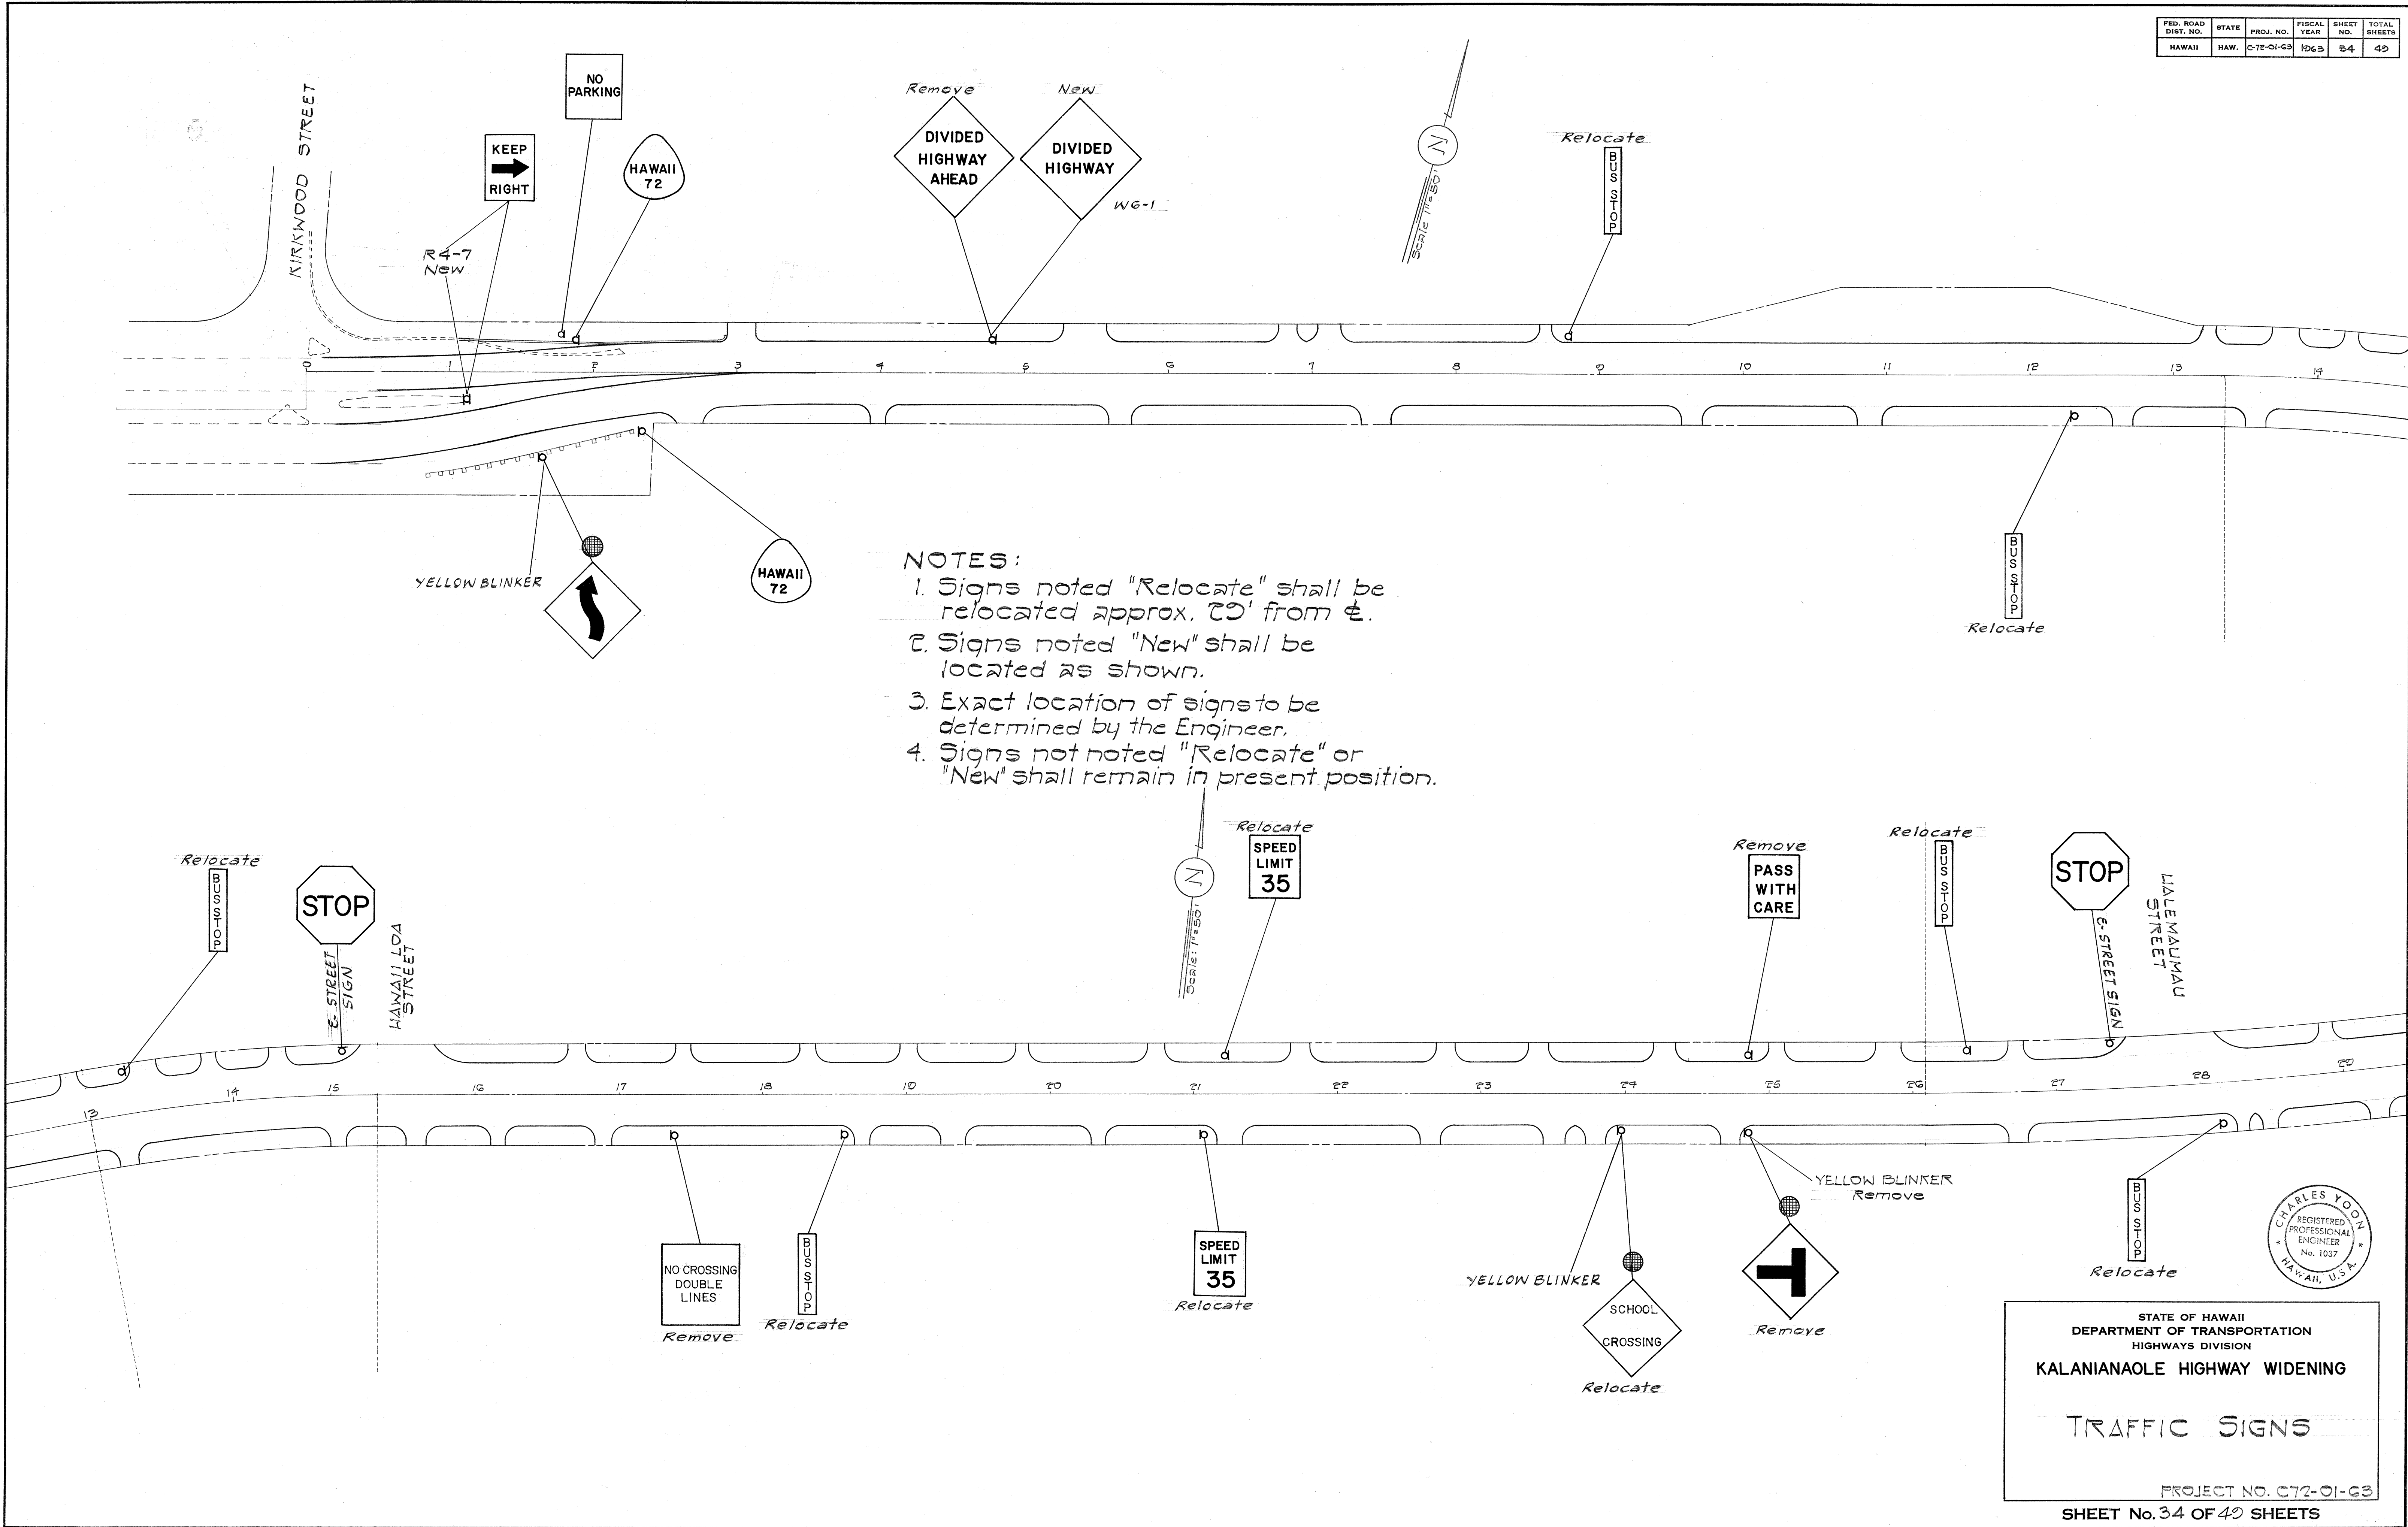

DATE	_____
SURVEY PLOTTED BY	_____
DRAWN BY	_____
DESIGNED BY	_____
CHECKED BY	_____
ORIGINAL PLAN	_____
NOTE BOOK	_____
No.	_____

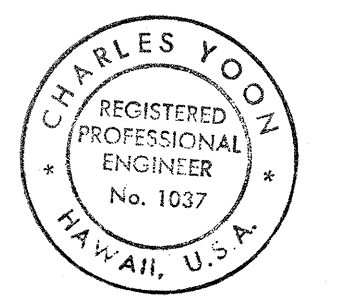


STATE OF HAWAII
DEPARTMENT OF TRANSPORTATION
HIGHWAYS DIVISION
KALANIANA'OLE HIGHWAY WIDENING


TRAFFIC SIGNS

PROJECT NO. C72-01-G3
SHEET No. 34 OF 40 SHEETS

FED. ROAD DIST. NO.	STATE	PROJ. NO.	FISCAL YEAR	SHEET NO.	TOTAL SHEETS
HAWAII	HAW.	C-72-01-63	1963	35	40

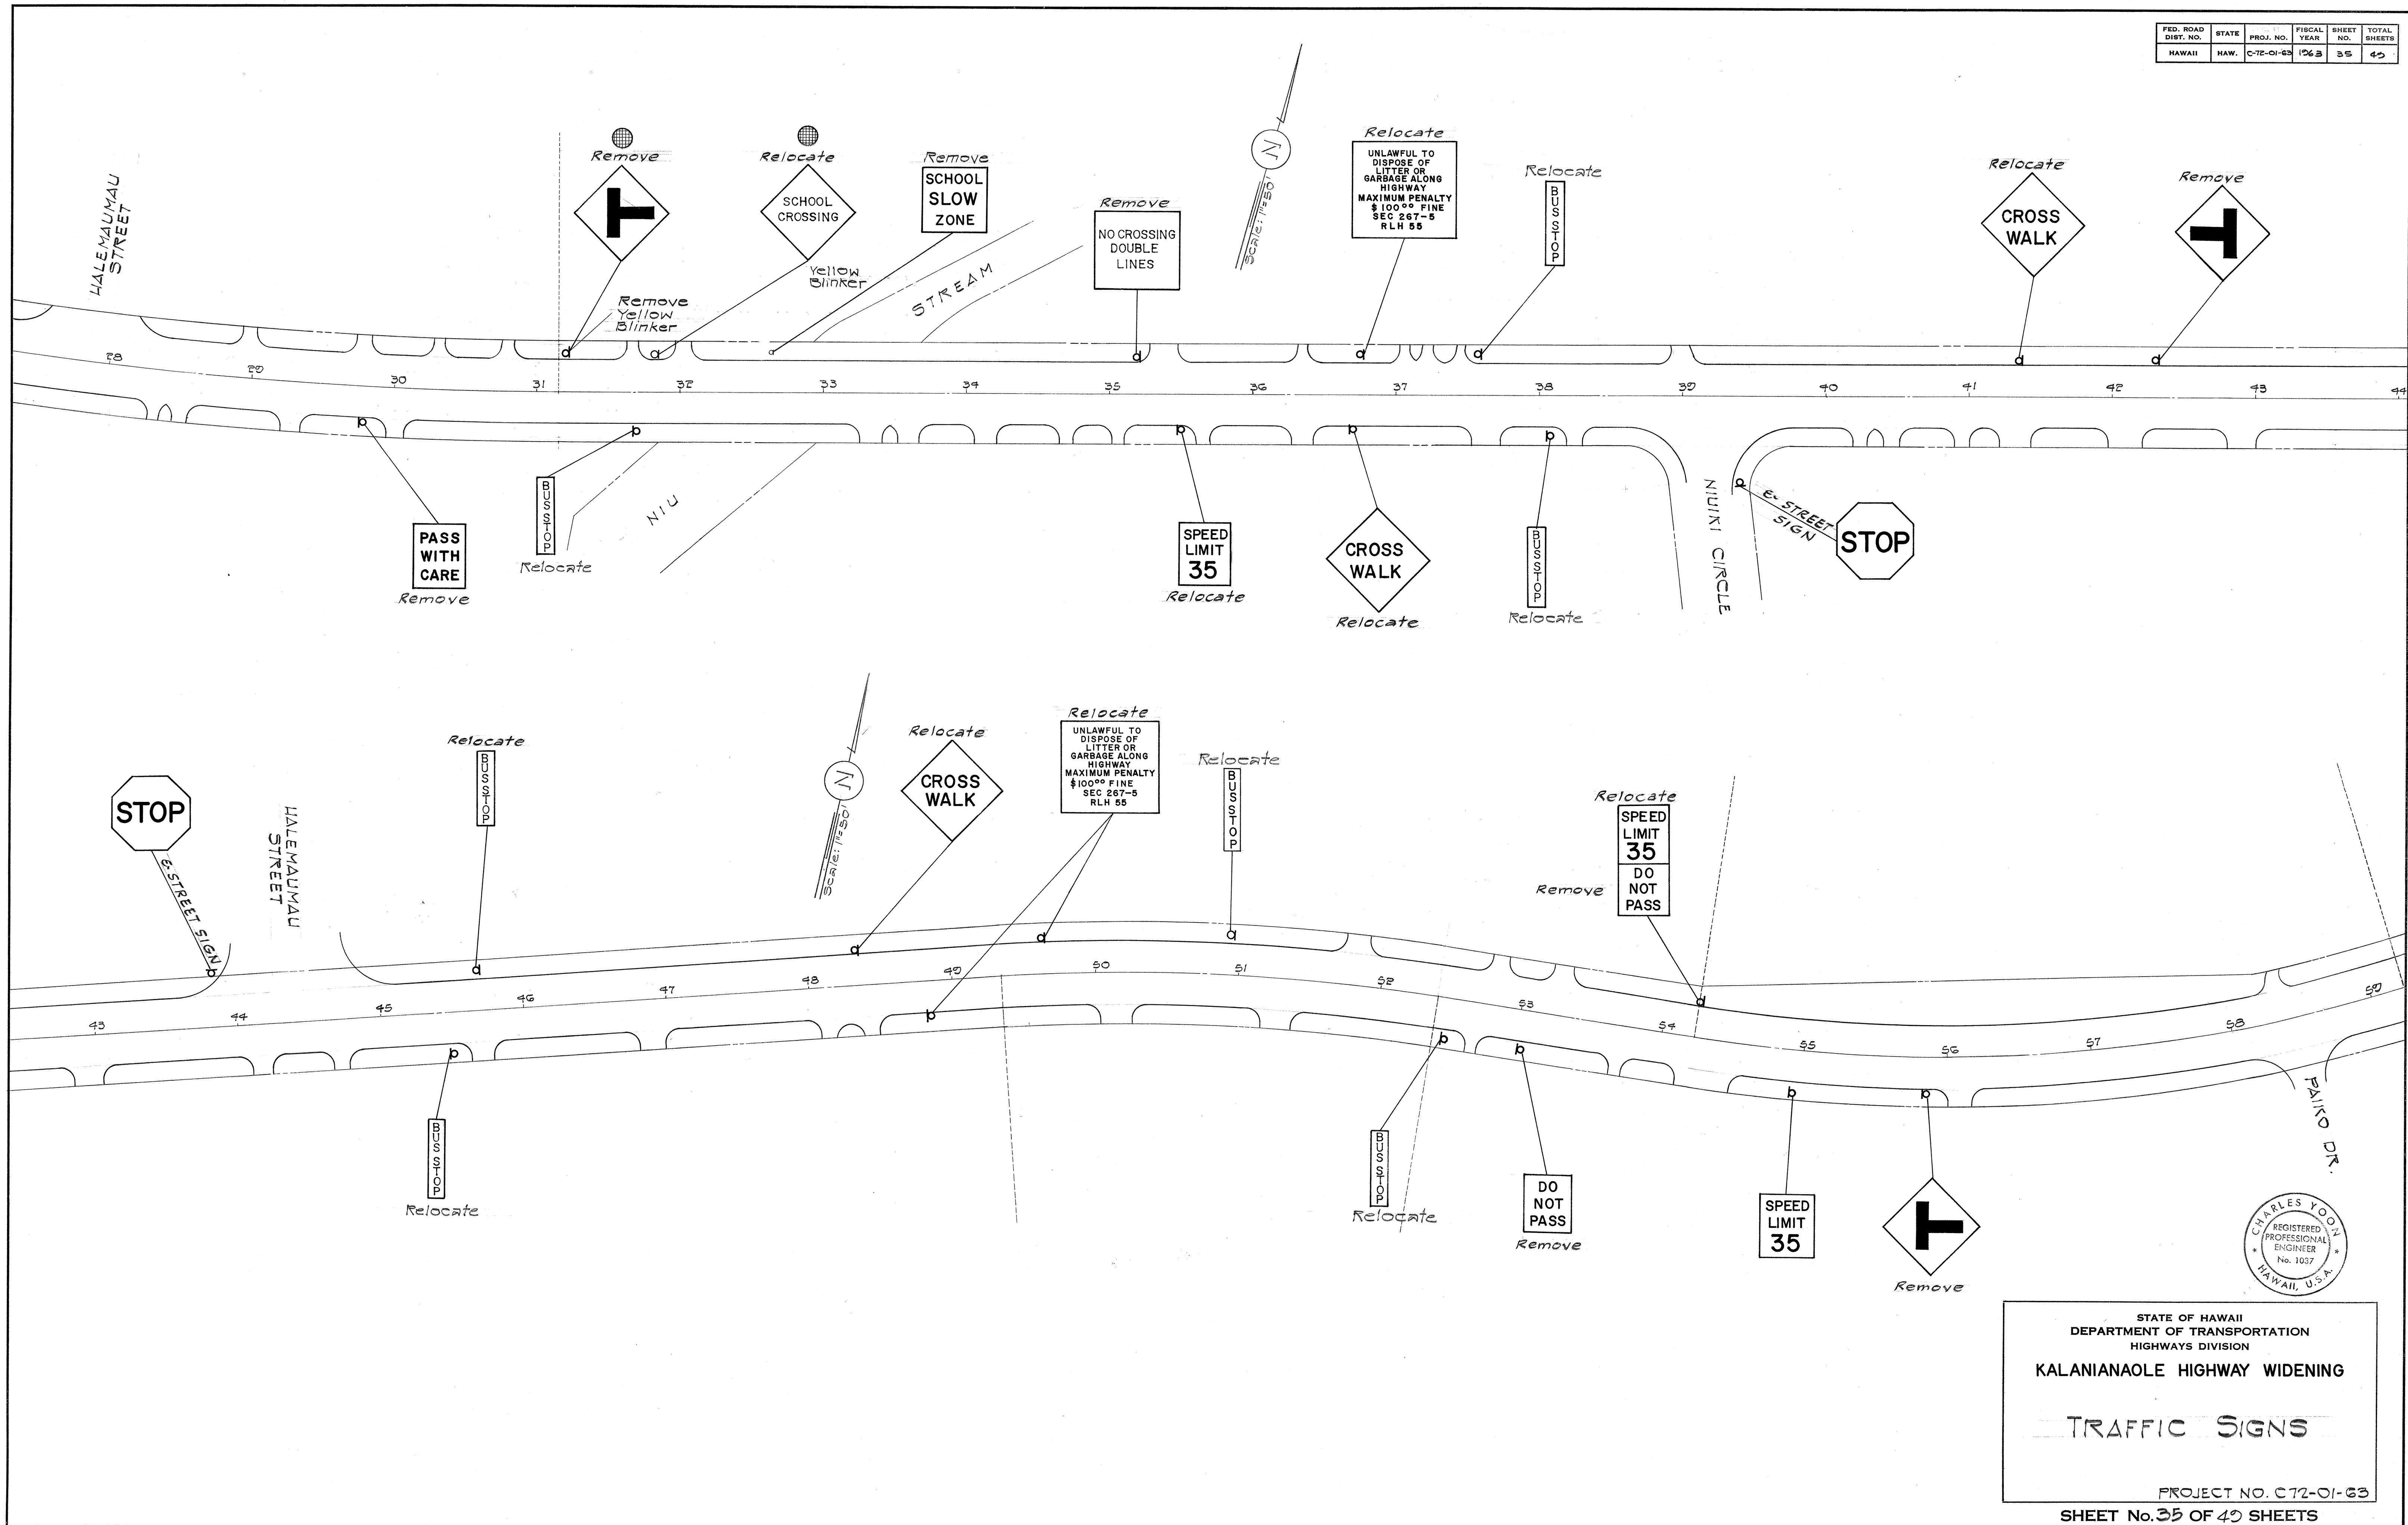

DATE	DESIGNED BY
PLANNED BY	DESIGNED BY
NOTED BY	DESIGNED BY
NOTED BY	DESIGNED BY
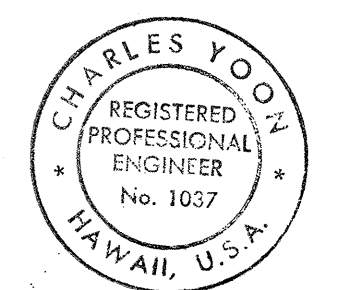

STATE OF HAWAII
DEPARTMENT OF TRANSPORTATION
HIGHWAYS DIVISION

KALANIANA'OLE HIGHWAY WIDENING

TRAFFIC SIGNS

PROJECT NO. C-72-01-63
SHEET No. 35 OF 40 SHEETS




FED. ROAD DIST. NO.	STATE	PROJ. NO.	FISCAL YEAR	SHEET NO.	TOTAL SHEETS
HAWAII	HAW.	C-72-01-63	1963	36	40

PRINTED ON CLEARPRINT 1000.

STATE OF HAWAII
DEPARTMENT OF TRANSPORTATION
HIGHWAYS DIVISION
KALANIANA'OLE HIGHWAY WIDENING



FED. ROAD DIST. NO.	STATE	PROJ. NO.	FISCAL YEAR	SHEET NO.	TOTAL SHEETS
HAWAII	HAW.	C-72-01-63	1963	37	42

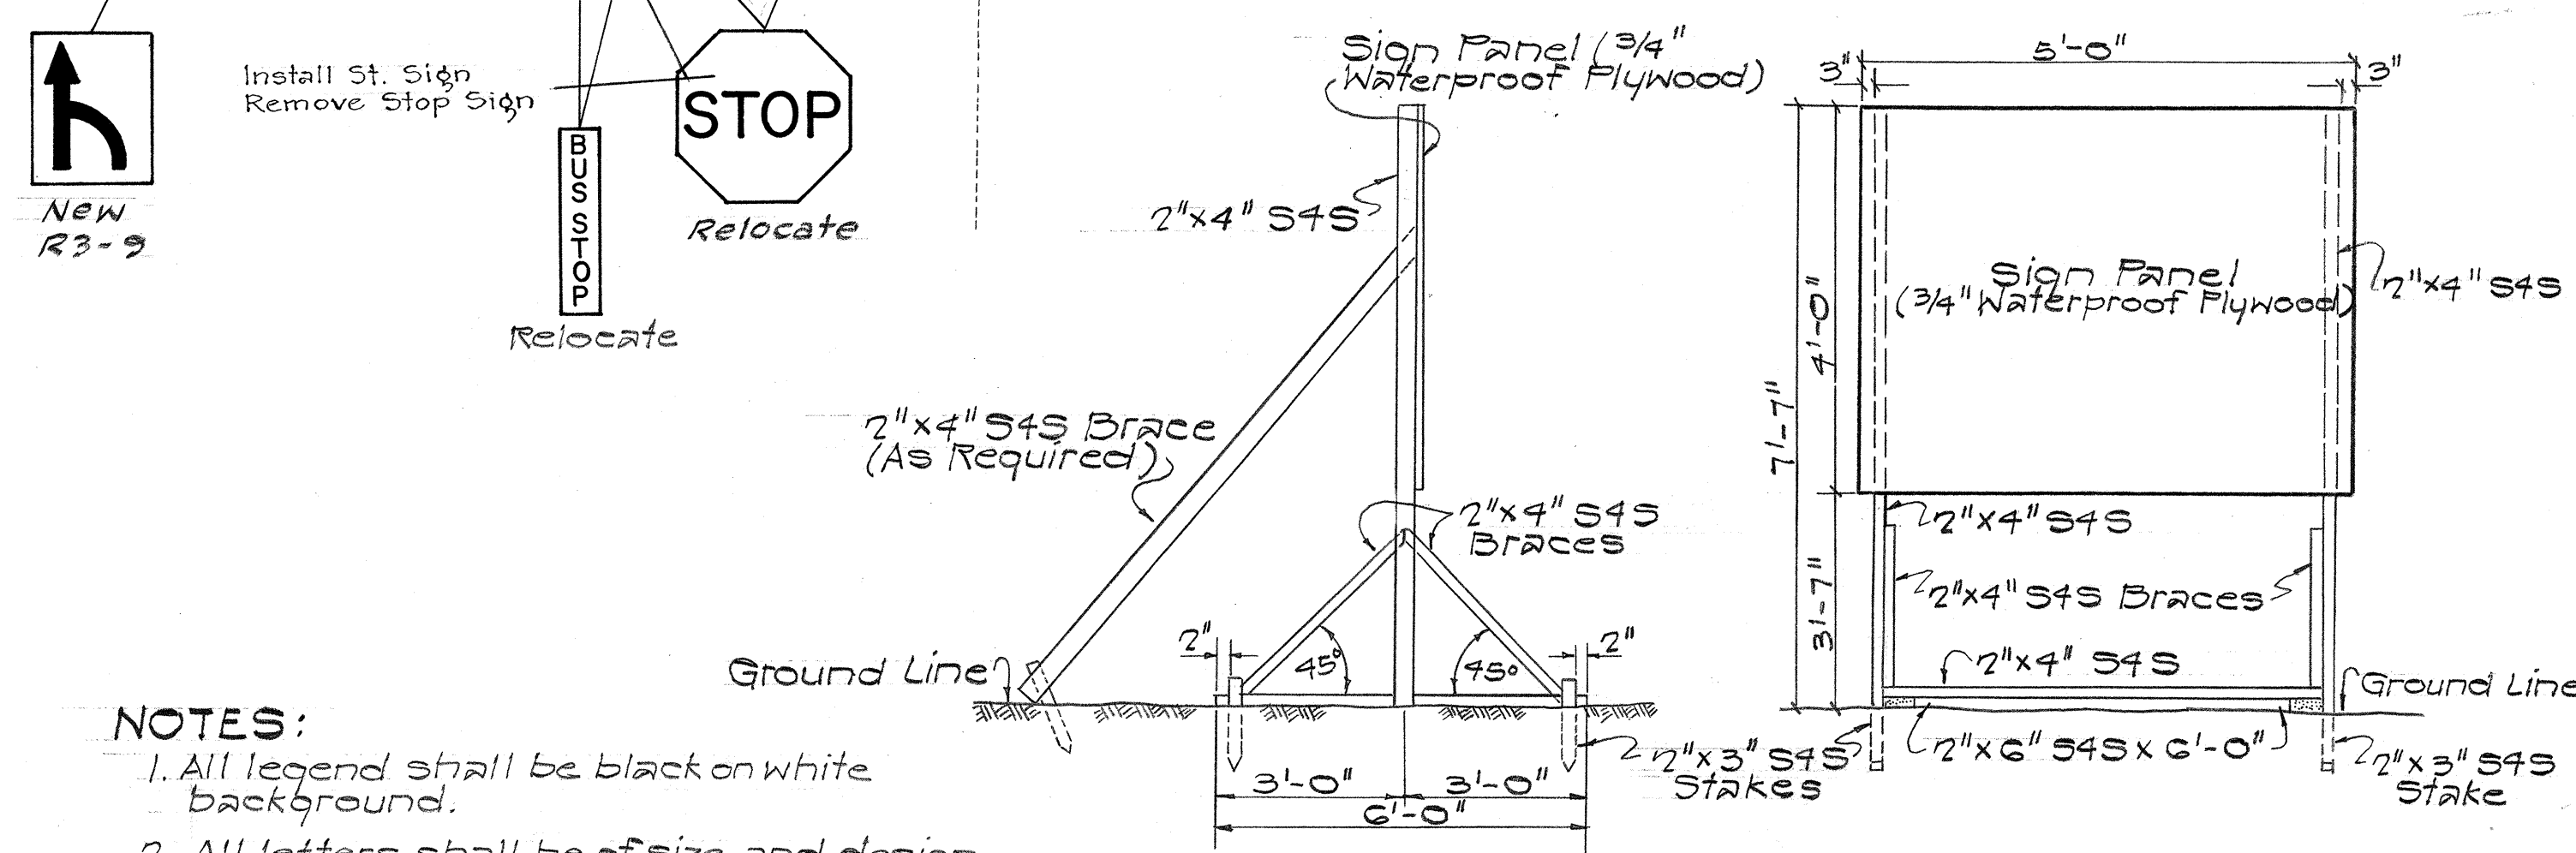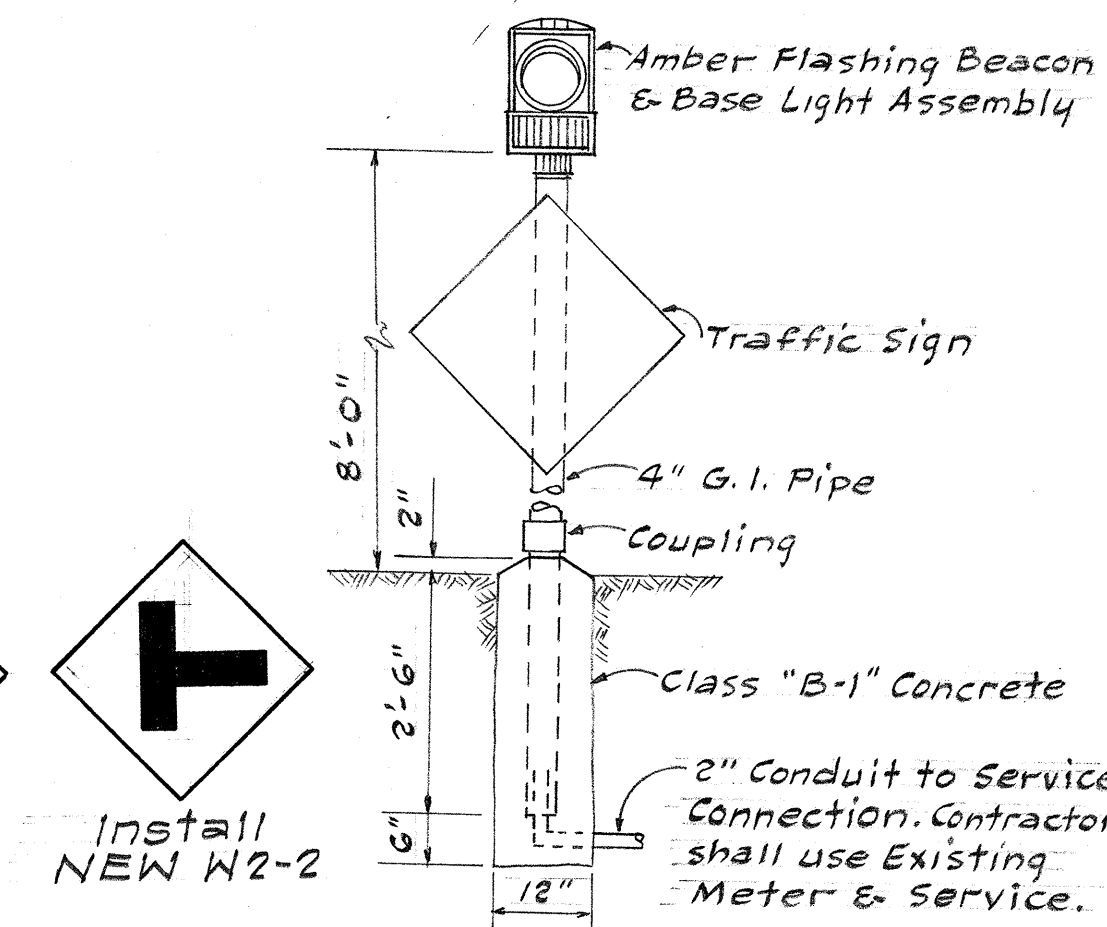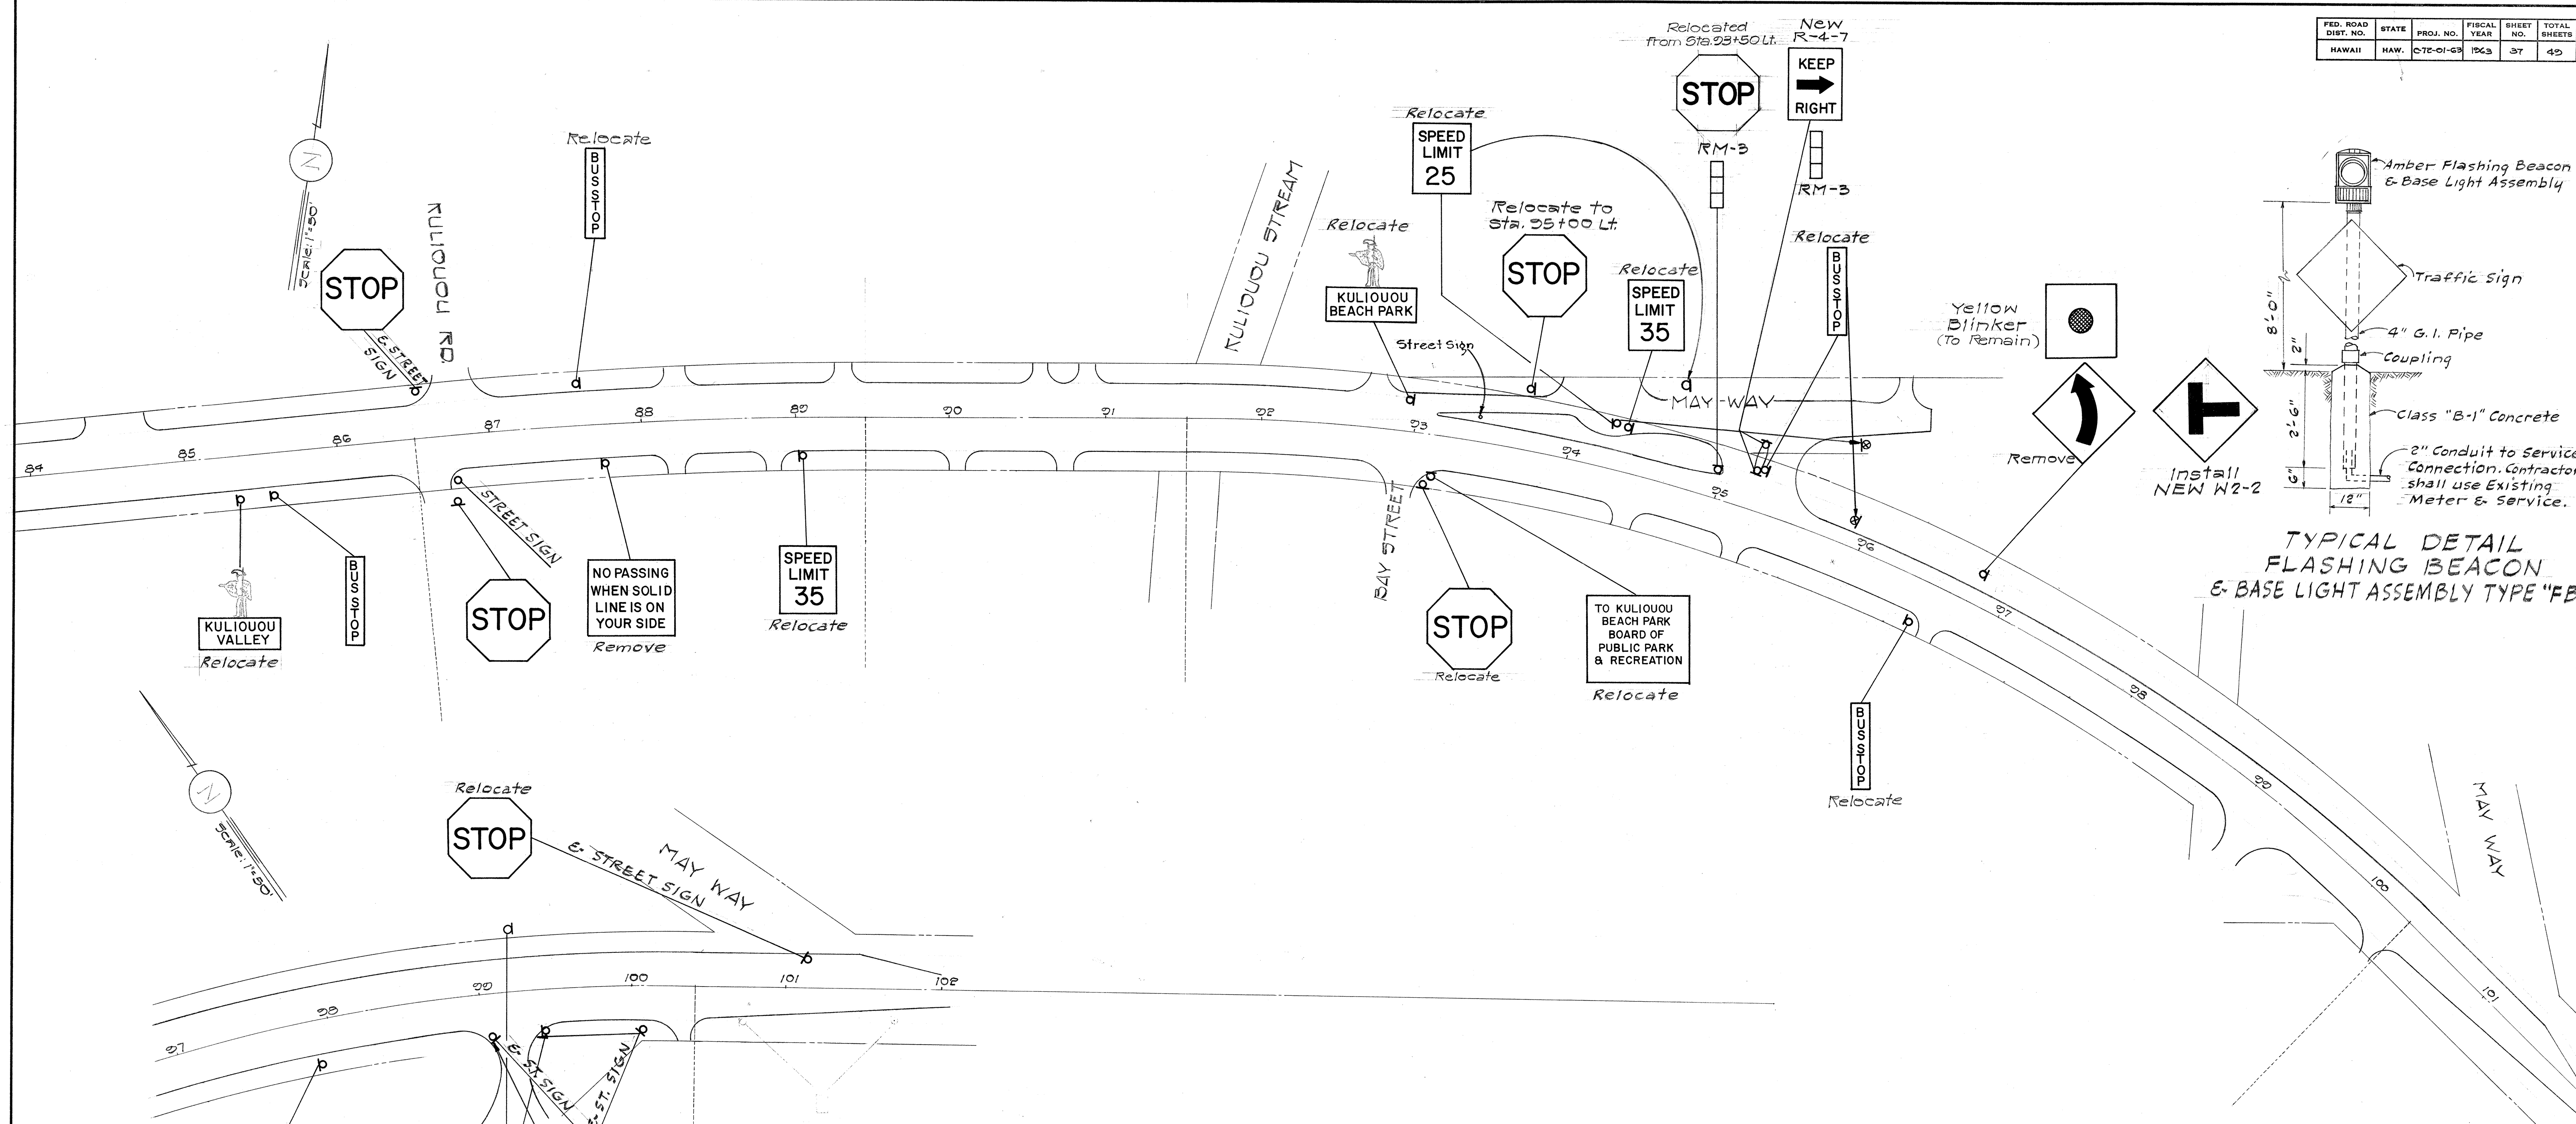

- NOTES:**
1. All legend shall be black on white background.
 2. All letters shall be of size and design shown and shall conform with "Standard Alphabets for Highway Signs" as set forth by the Public Roads Administration, Federal Work Agency.
 3. Letters shall be Series "C" sizes as shown on the plan.

STATE HIGHWAY CONSTRUCTION

1.9 MILES COST \$00,000

HAWAII HIGHWAYS DIVISION

PROJECT NO. C-72-01-63

CHARLES YOUNG
REGISTERED PROFESSIONAL ENGINEER
No. 1037
HAWAII, U.S.A.

STATE OF HAWAII
DEPARTMENT OF TRANSPORTATION
HIGHWAYS DIVISION

KALANIANA'OLE HIGHWAY WIDENING

TRAFFIC SIGNS

PROJECT NO. C72-01-63
SHEET No. 37 OF 42 SHEETS

SURVEY PLOTTED BY	DATE
DESIGNED BY	
NOTED BY	
CHECKED BY	
ORIGINAL PLAN	
NOTE BOOK	
No.	