

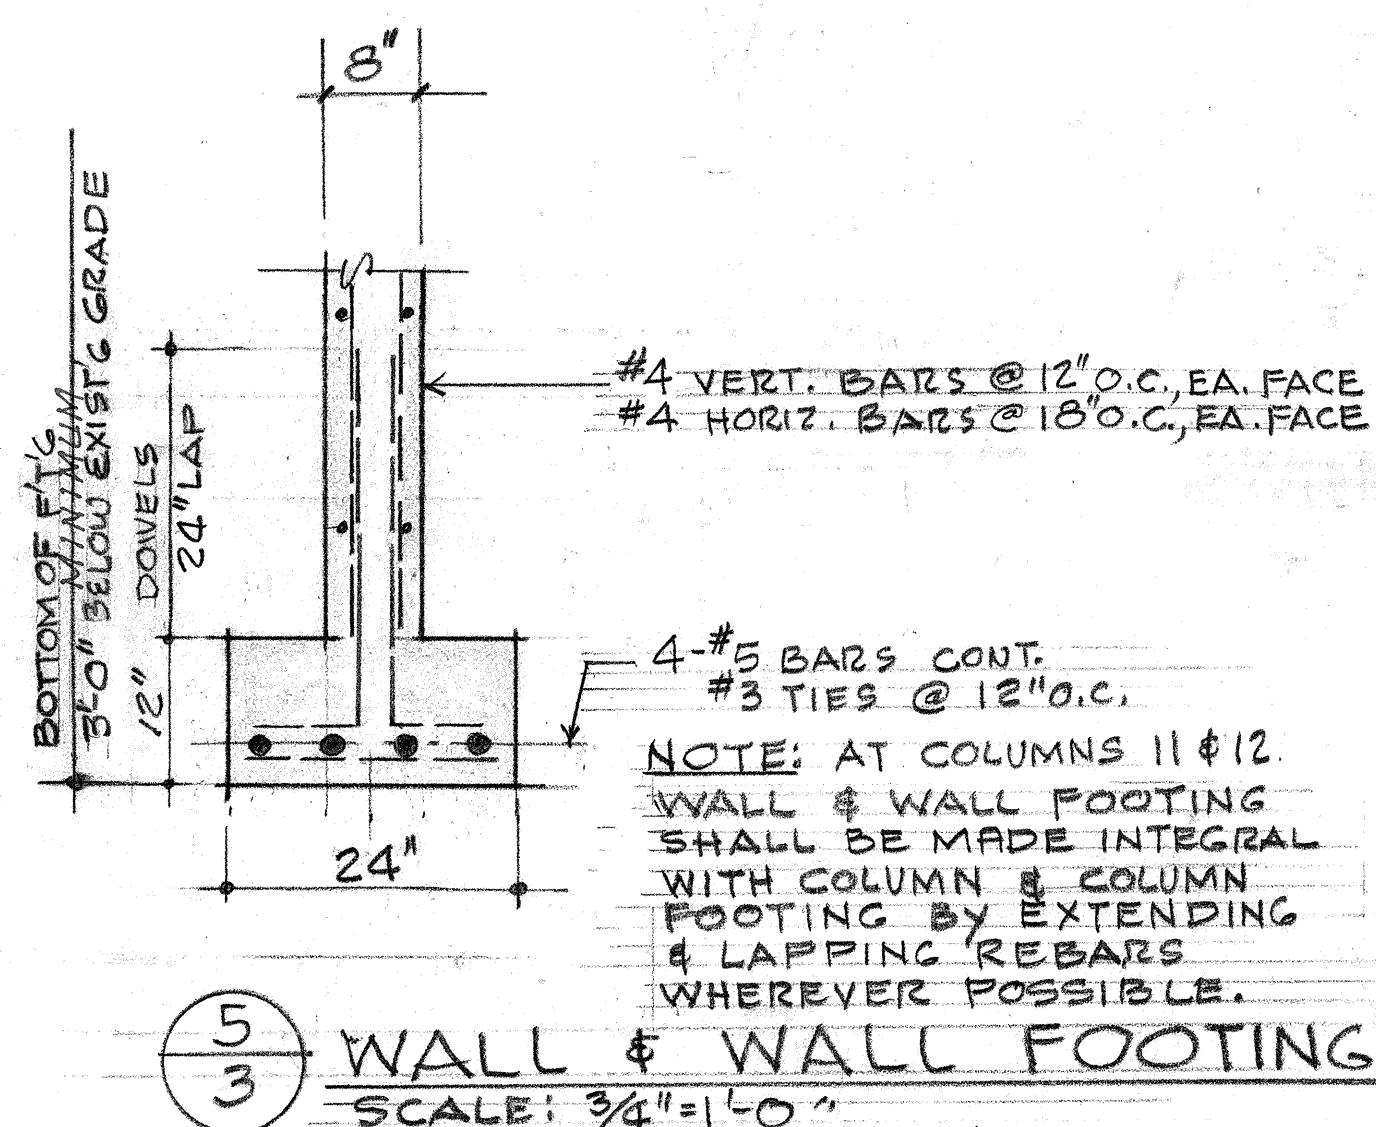
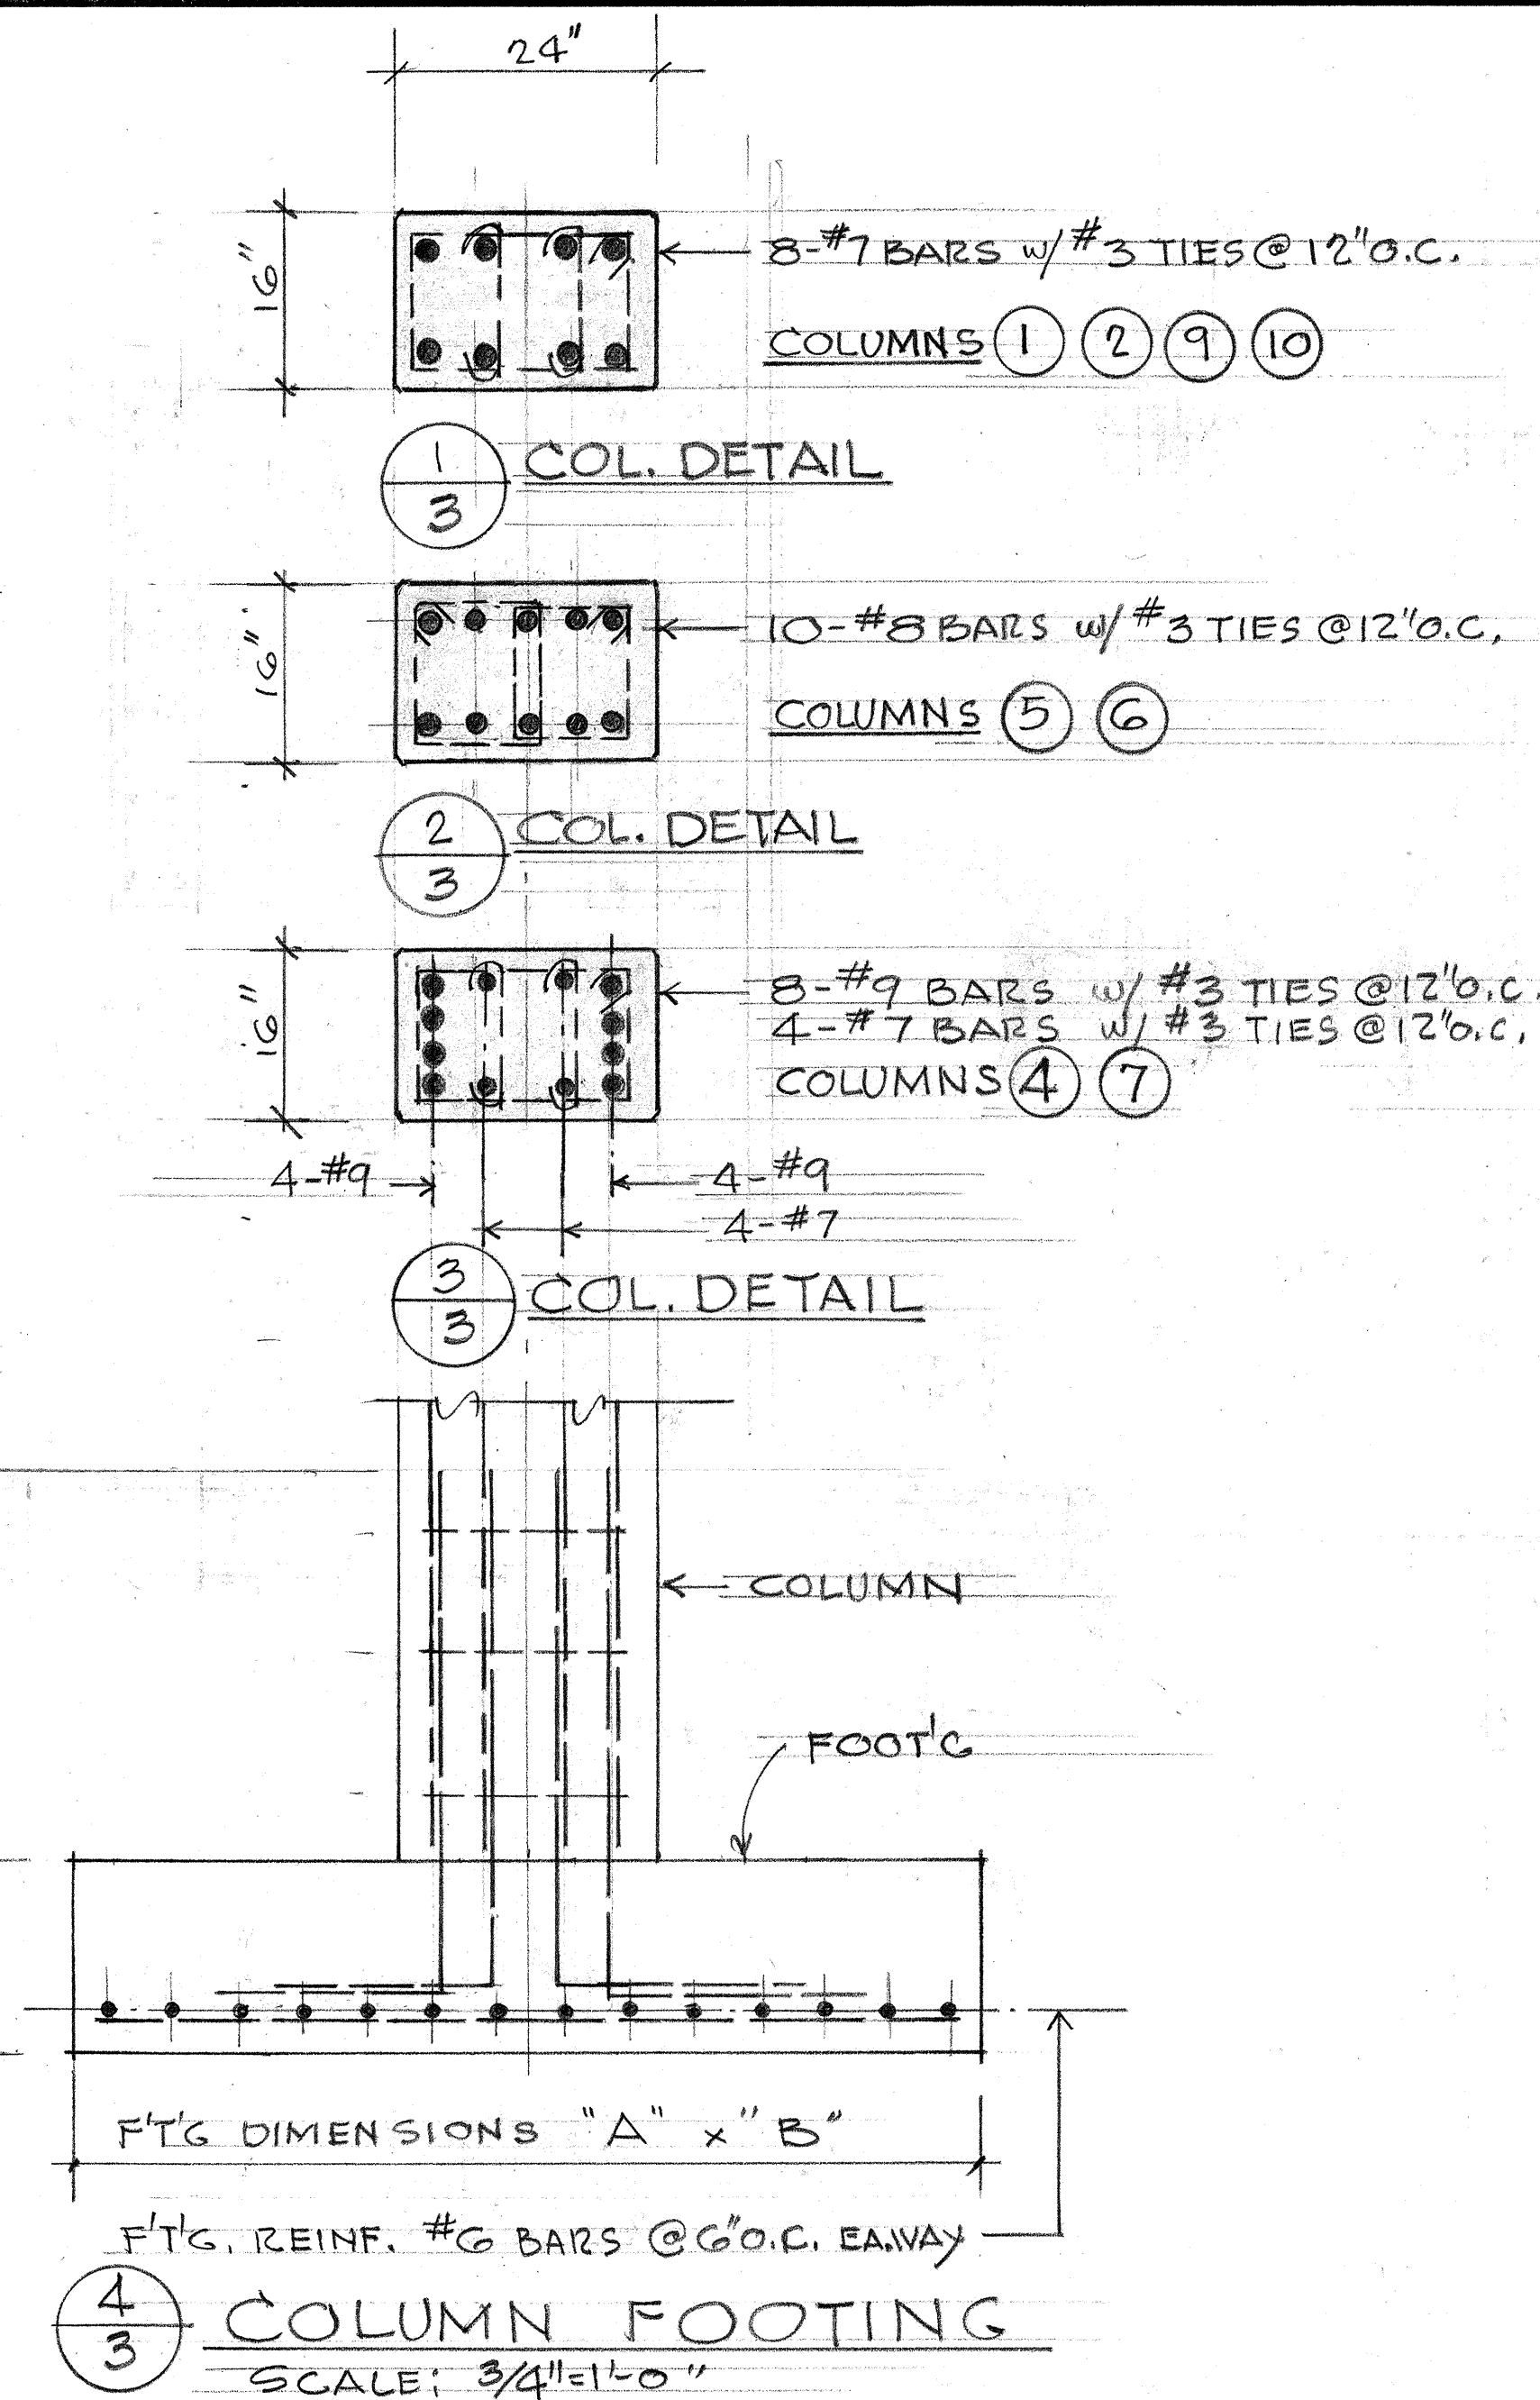
SCHEDULE OF FOOTINGS & COLUMNS			
COLUMN NO.	COLUMN DETAIL	FTG. DIMENSIONS	
		A	B
1		9'-0"	9'-0"
2		6'-0"	5'-0"
3	SEE SHEET 7		
4		9'-0"	7'-6"
5		8'-0"	7'-0"
6		8'-0"	7'-0"
7		9'-0"	7'-6"
8	SEE SHEET 7		
9		6'-0"	5'-0"
10		7'-0"	6'-0"
11	SEE SHEET 7		
12	SEE SHEET 7		

"A" MEASURES MAKAT ← → MAUKA

"B" MEASURES

HONOLULU

KOKO HEAD

[illegible]

STATE OF HAWAII
DEPARTMENT OF TRANSPORTATION
HIGHWAYS DIVISION

PEDESTRIAN OVERPASS
PROJECT No. 72B-02-68
KALANIANA'OLE HWY. AT LUNALILO HOME RD.
HONOLULU OAHU
FOUNDATION
SCALE: AS NOTED AUG. 1968

SHEET No. 3 OF 11 SHEETS