


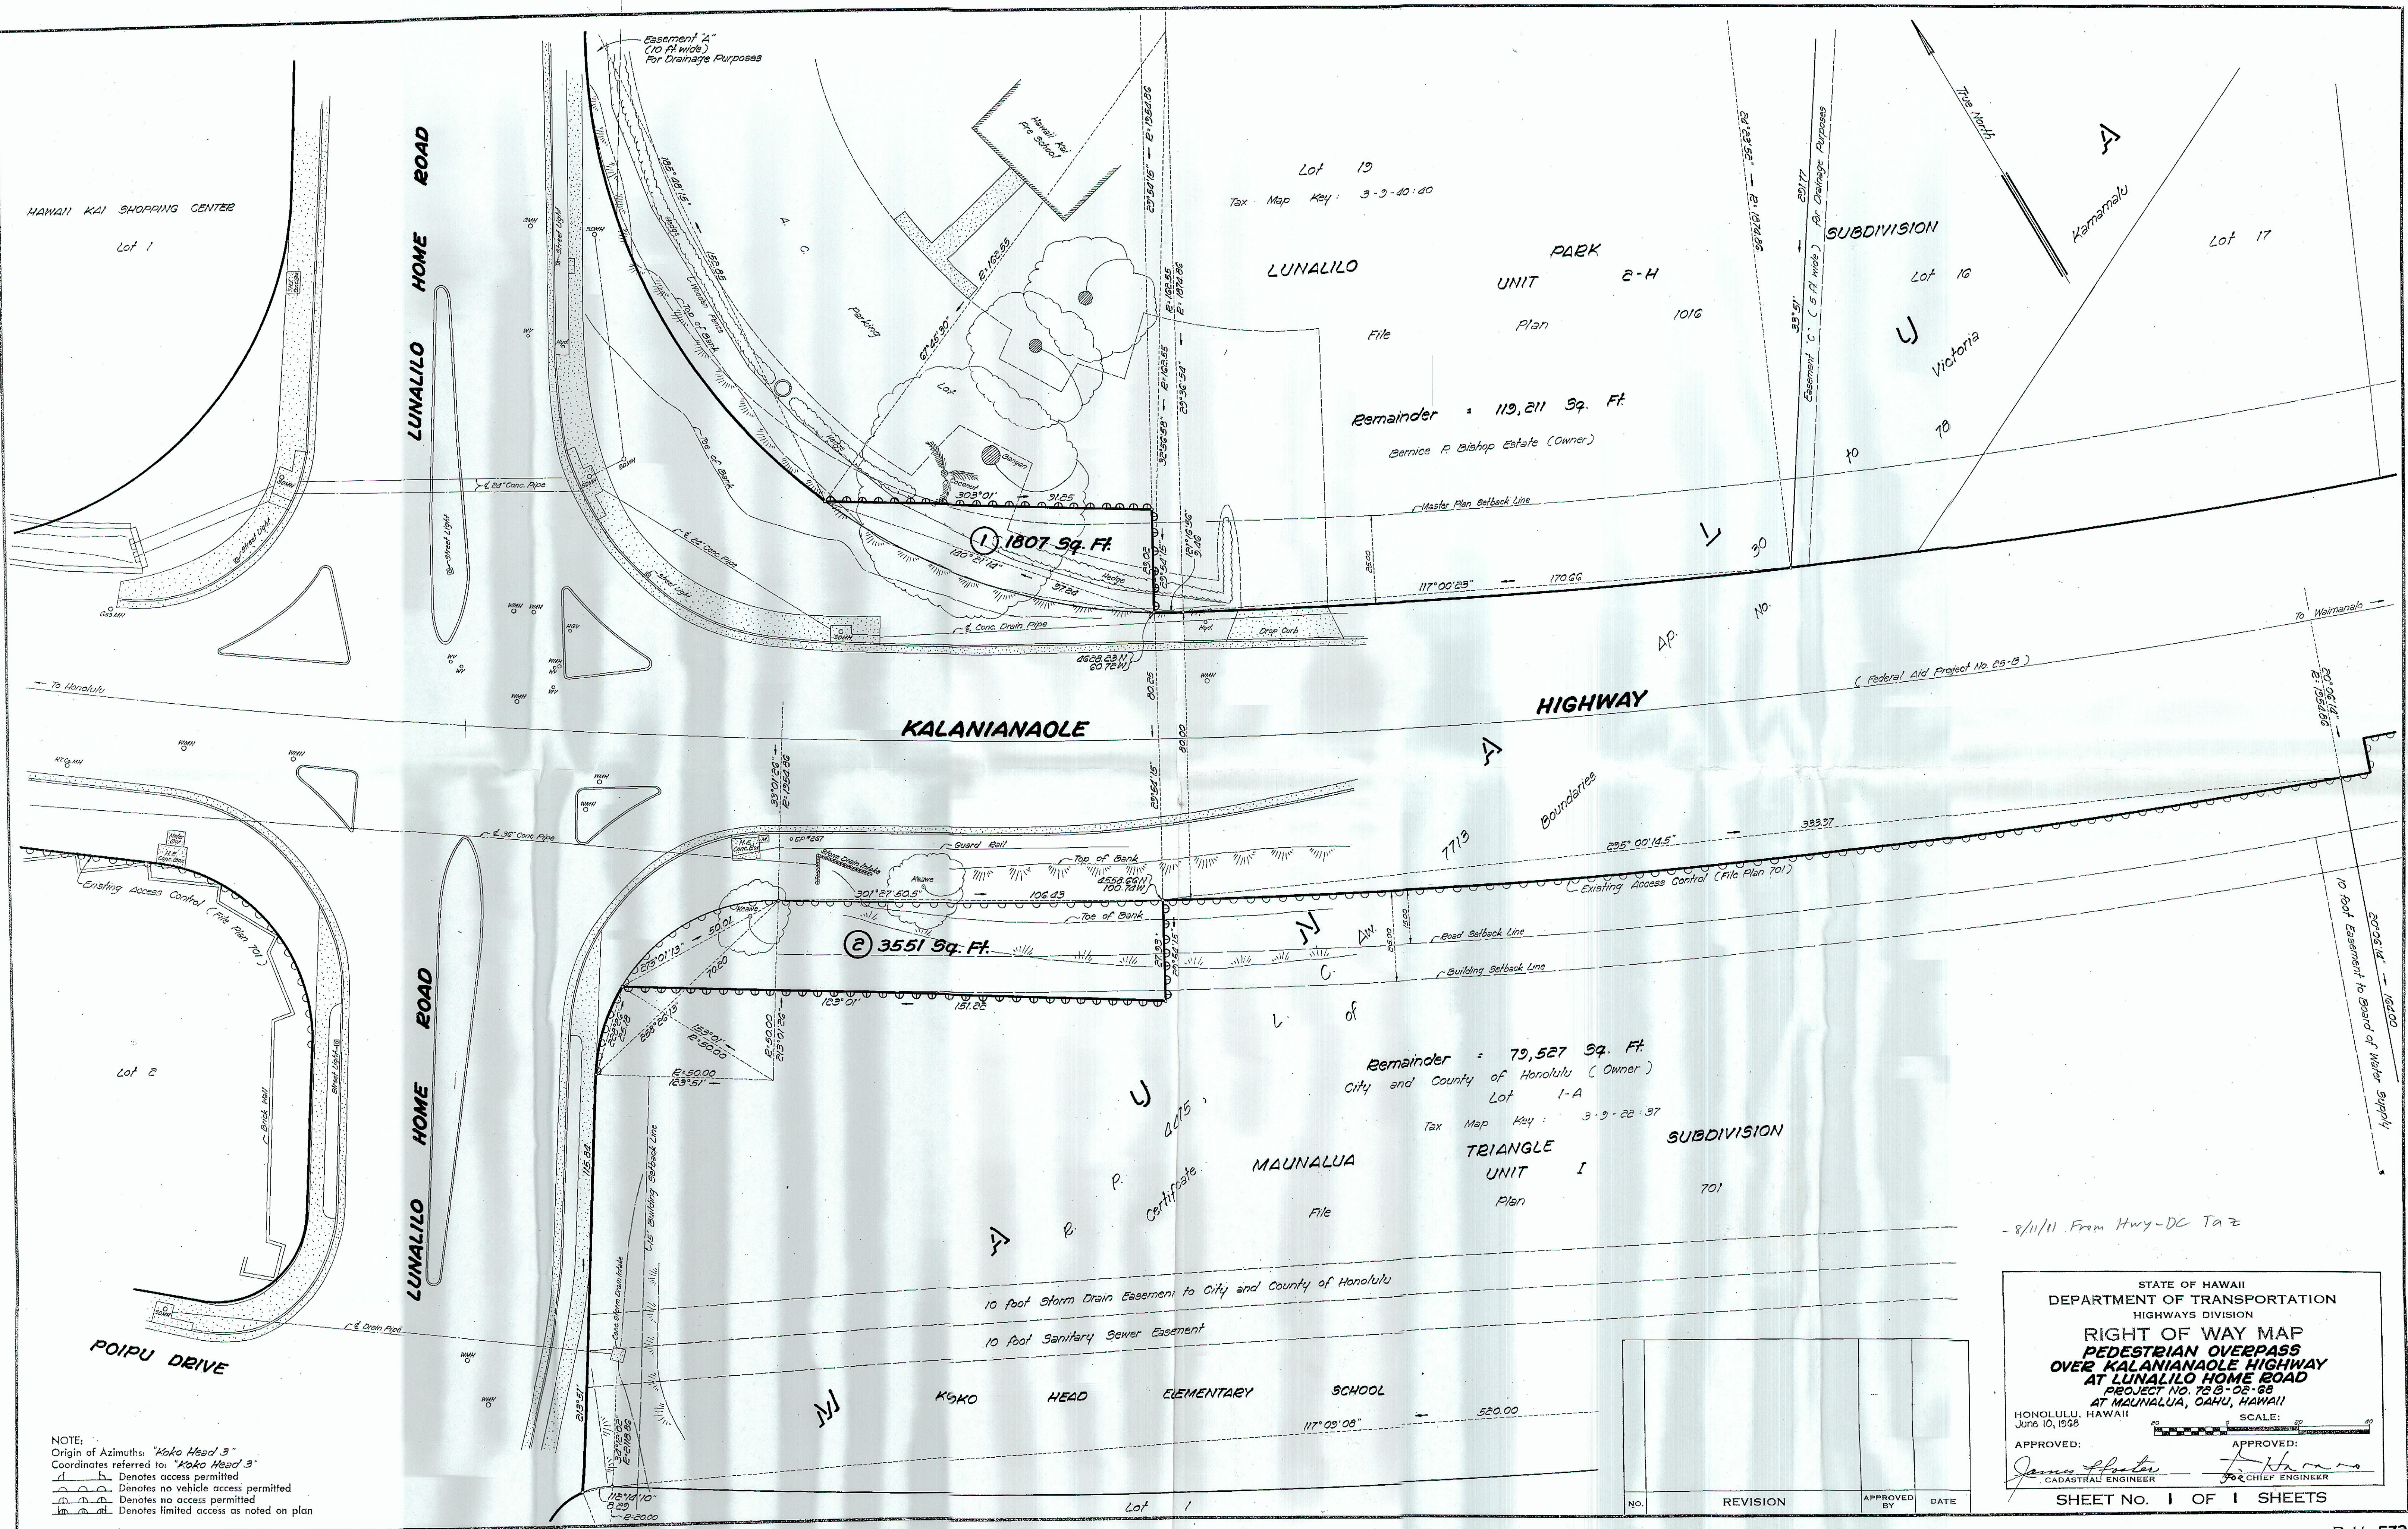

Ped OP LHR + Gal Hing

PH 572