
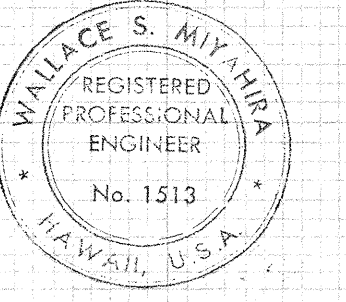


DATE	BY	BY	DATE
FINAL	SURVEY	PLANNED	PLANNED
SURVEY	PLANNED	PLANNED	PLANNED
NOTE BOOK	NOTE BOOK	NOTE BOOK	NOTE BOOK
NO.	NO.	NO.	NO.


DATE	BY	BY	DATE
ORIGINAL	SURVEY	PLANNED	PLANNED
SURVEY	PLANNED	PLANNED	PLANNED
NOTE BOOK	NOTE BOOK	NOTE BOOK	NOTE BOOK
NO.	NO.	NO.	NO.

FED. ROAD DIST. NO.	STATE	PROJ. NO.	FISCAL YEAR	SHEET NO.	TOTAL SHEETS
HAWAII	HAW.	740A-01-70	1970	22	40

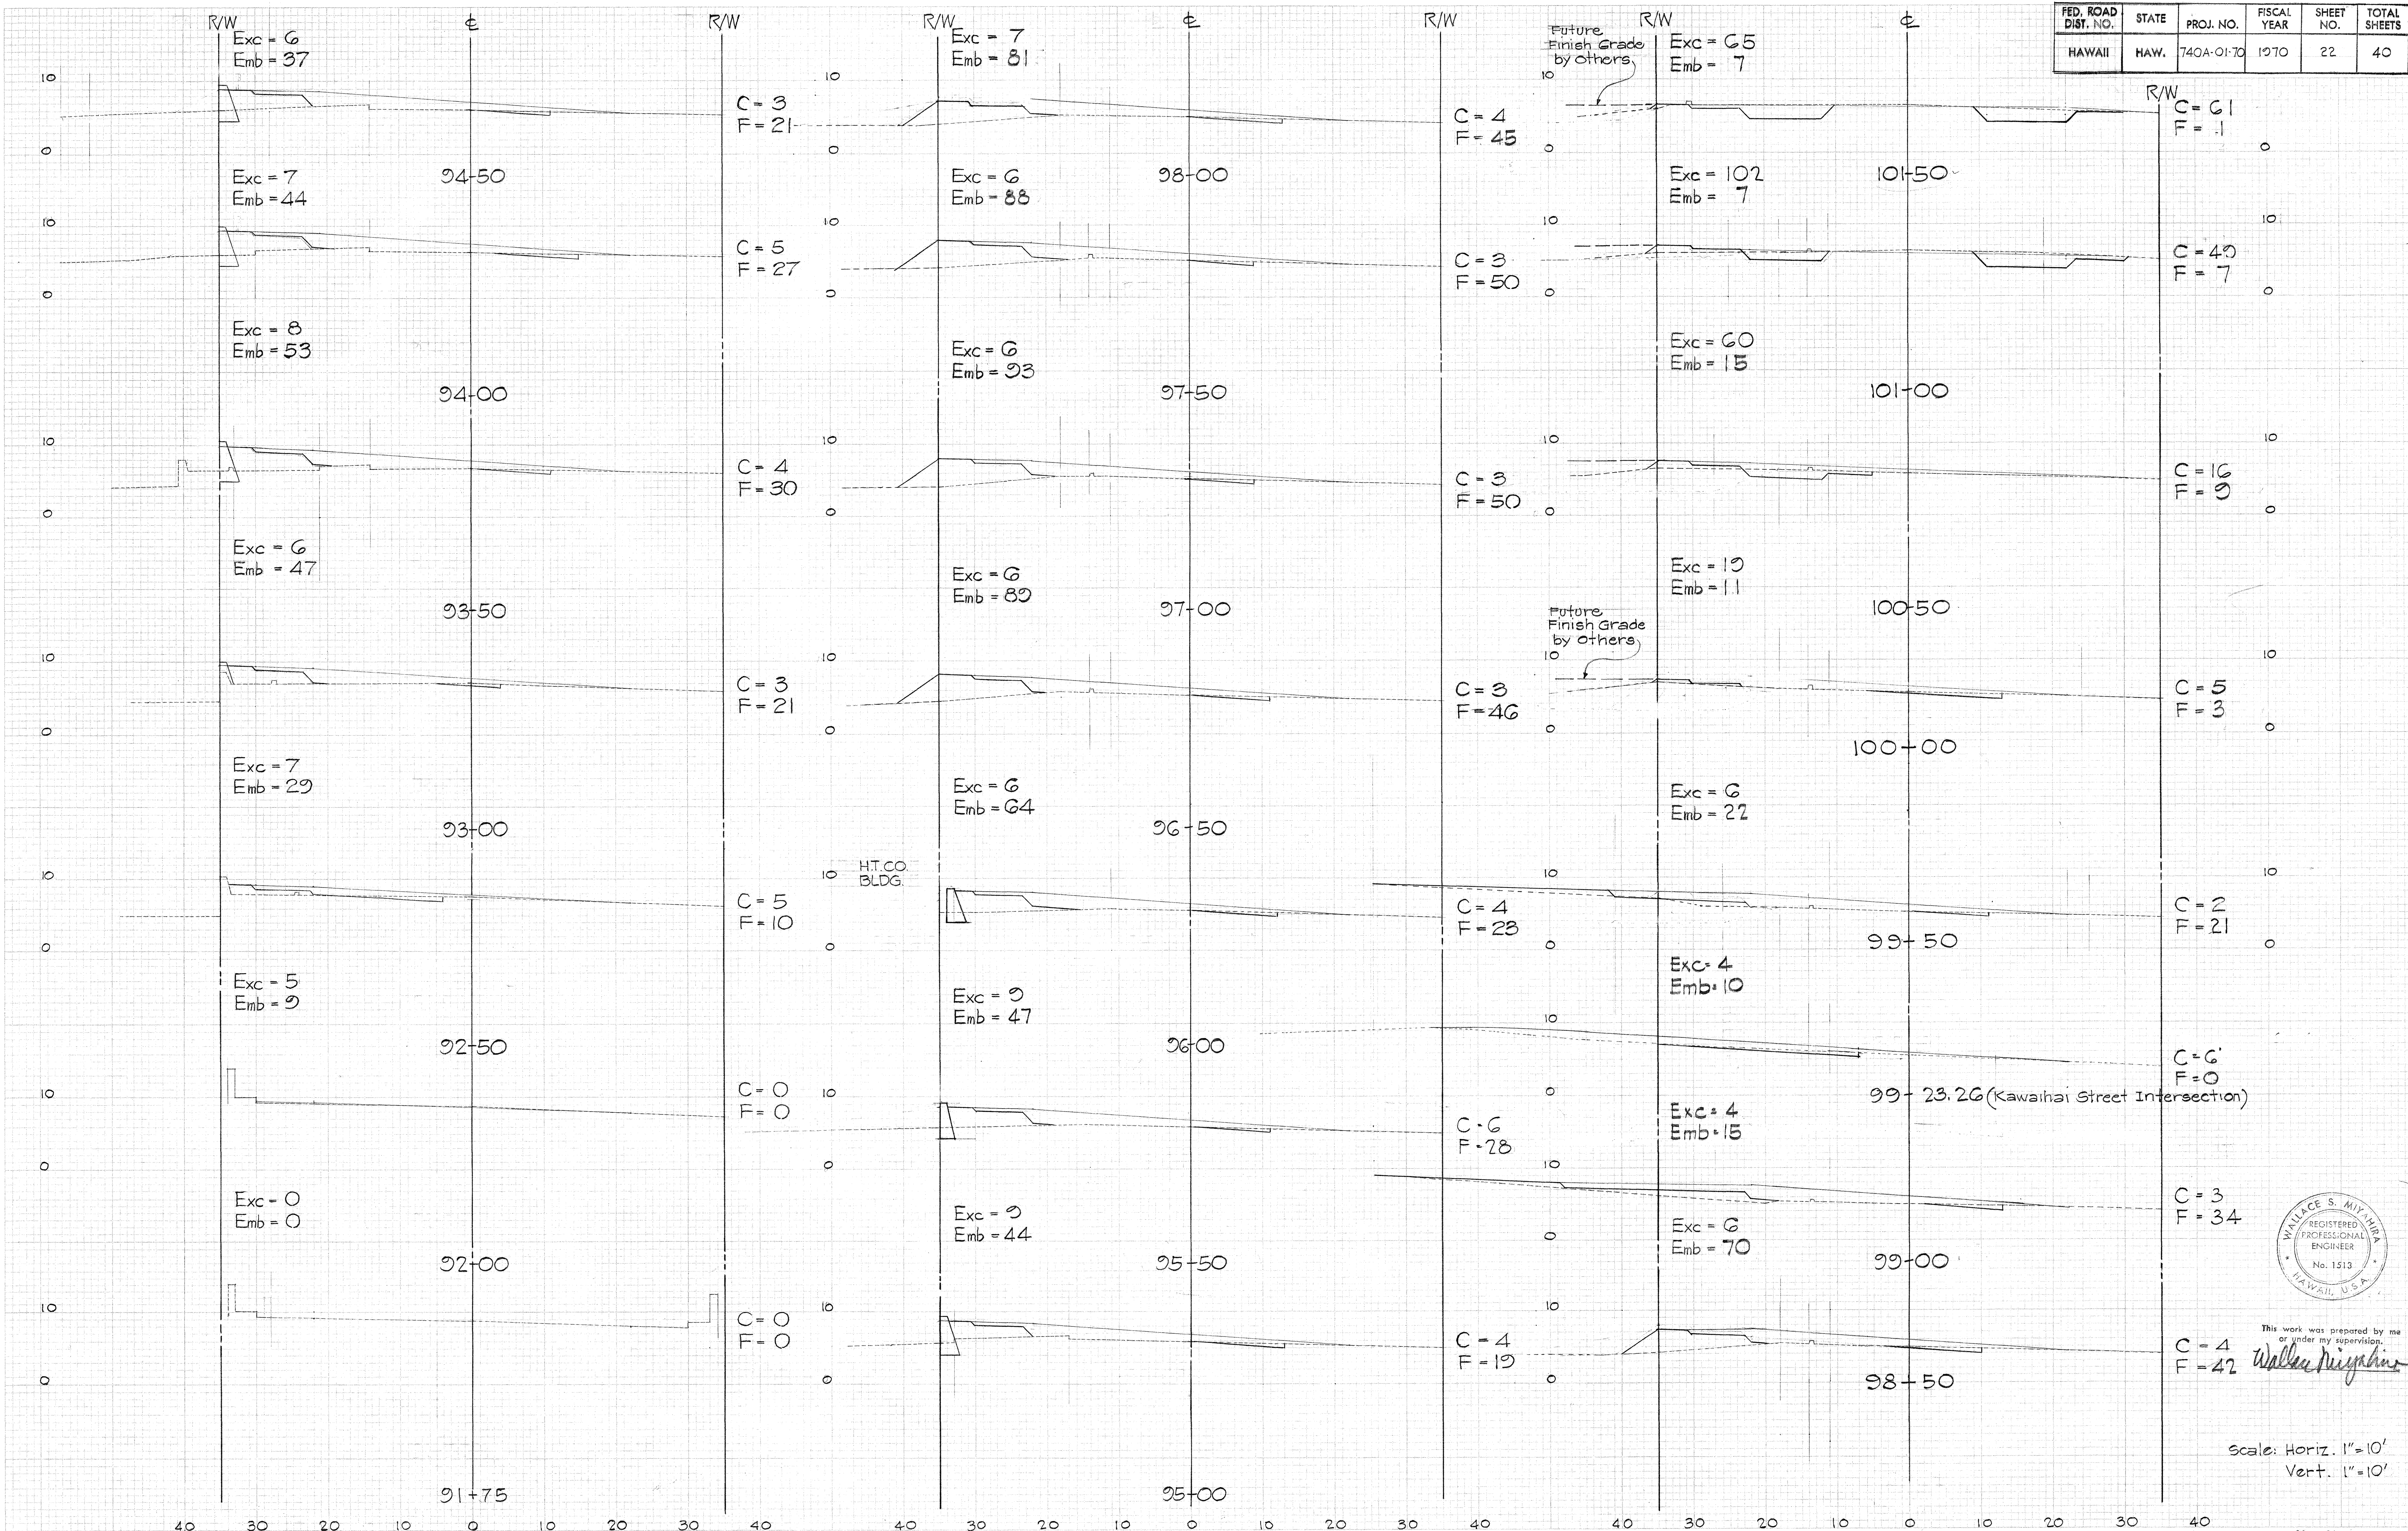

This work was prepared by me or under my supervision.
Wallace S. Miyahara



Scale: Horiz. 1"=10'
 Vert. 1"=10'

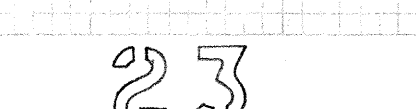[illegible]

FED. ROAD DIST. NO.	STATE	PROJ. NO.	FISCAL YEAR	SHEET NO.	TOTAL SHEETS
HAWAII	HAW.	740A-01-70	1970	24	40

FINAL SURVEY	BY	DATE
NO. _____	_____	_____
NOTE BOOK _____	_____	_____
AREA CHECKED _____	_____	_____

ORIGINAL SURVEY	BY	DATE
NO. _____	_____	_____
NOTE BOOK _____	_____	_____
AREA CHECKED _____	_____	_____

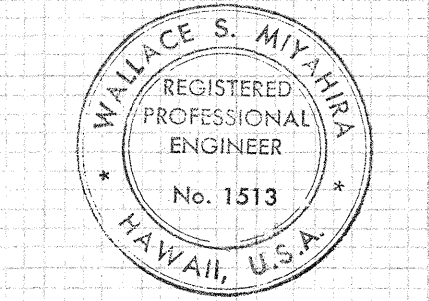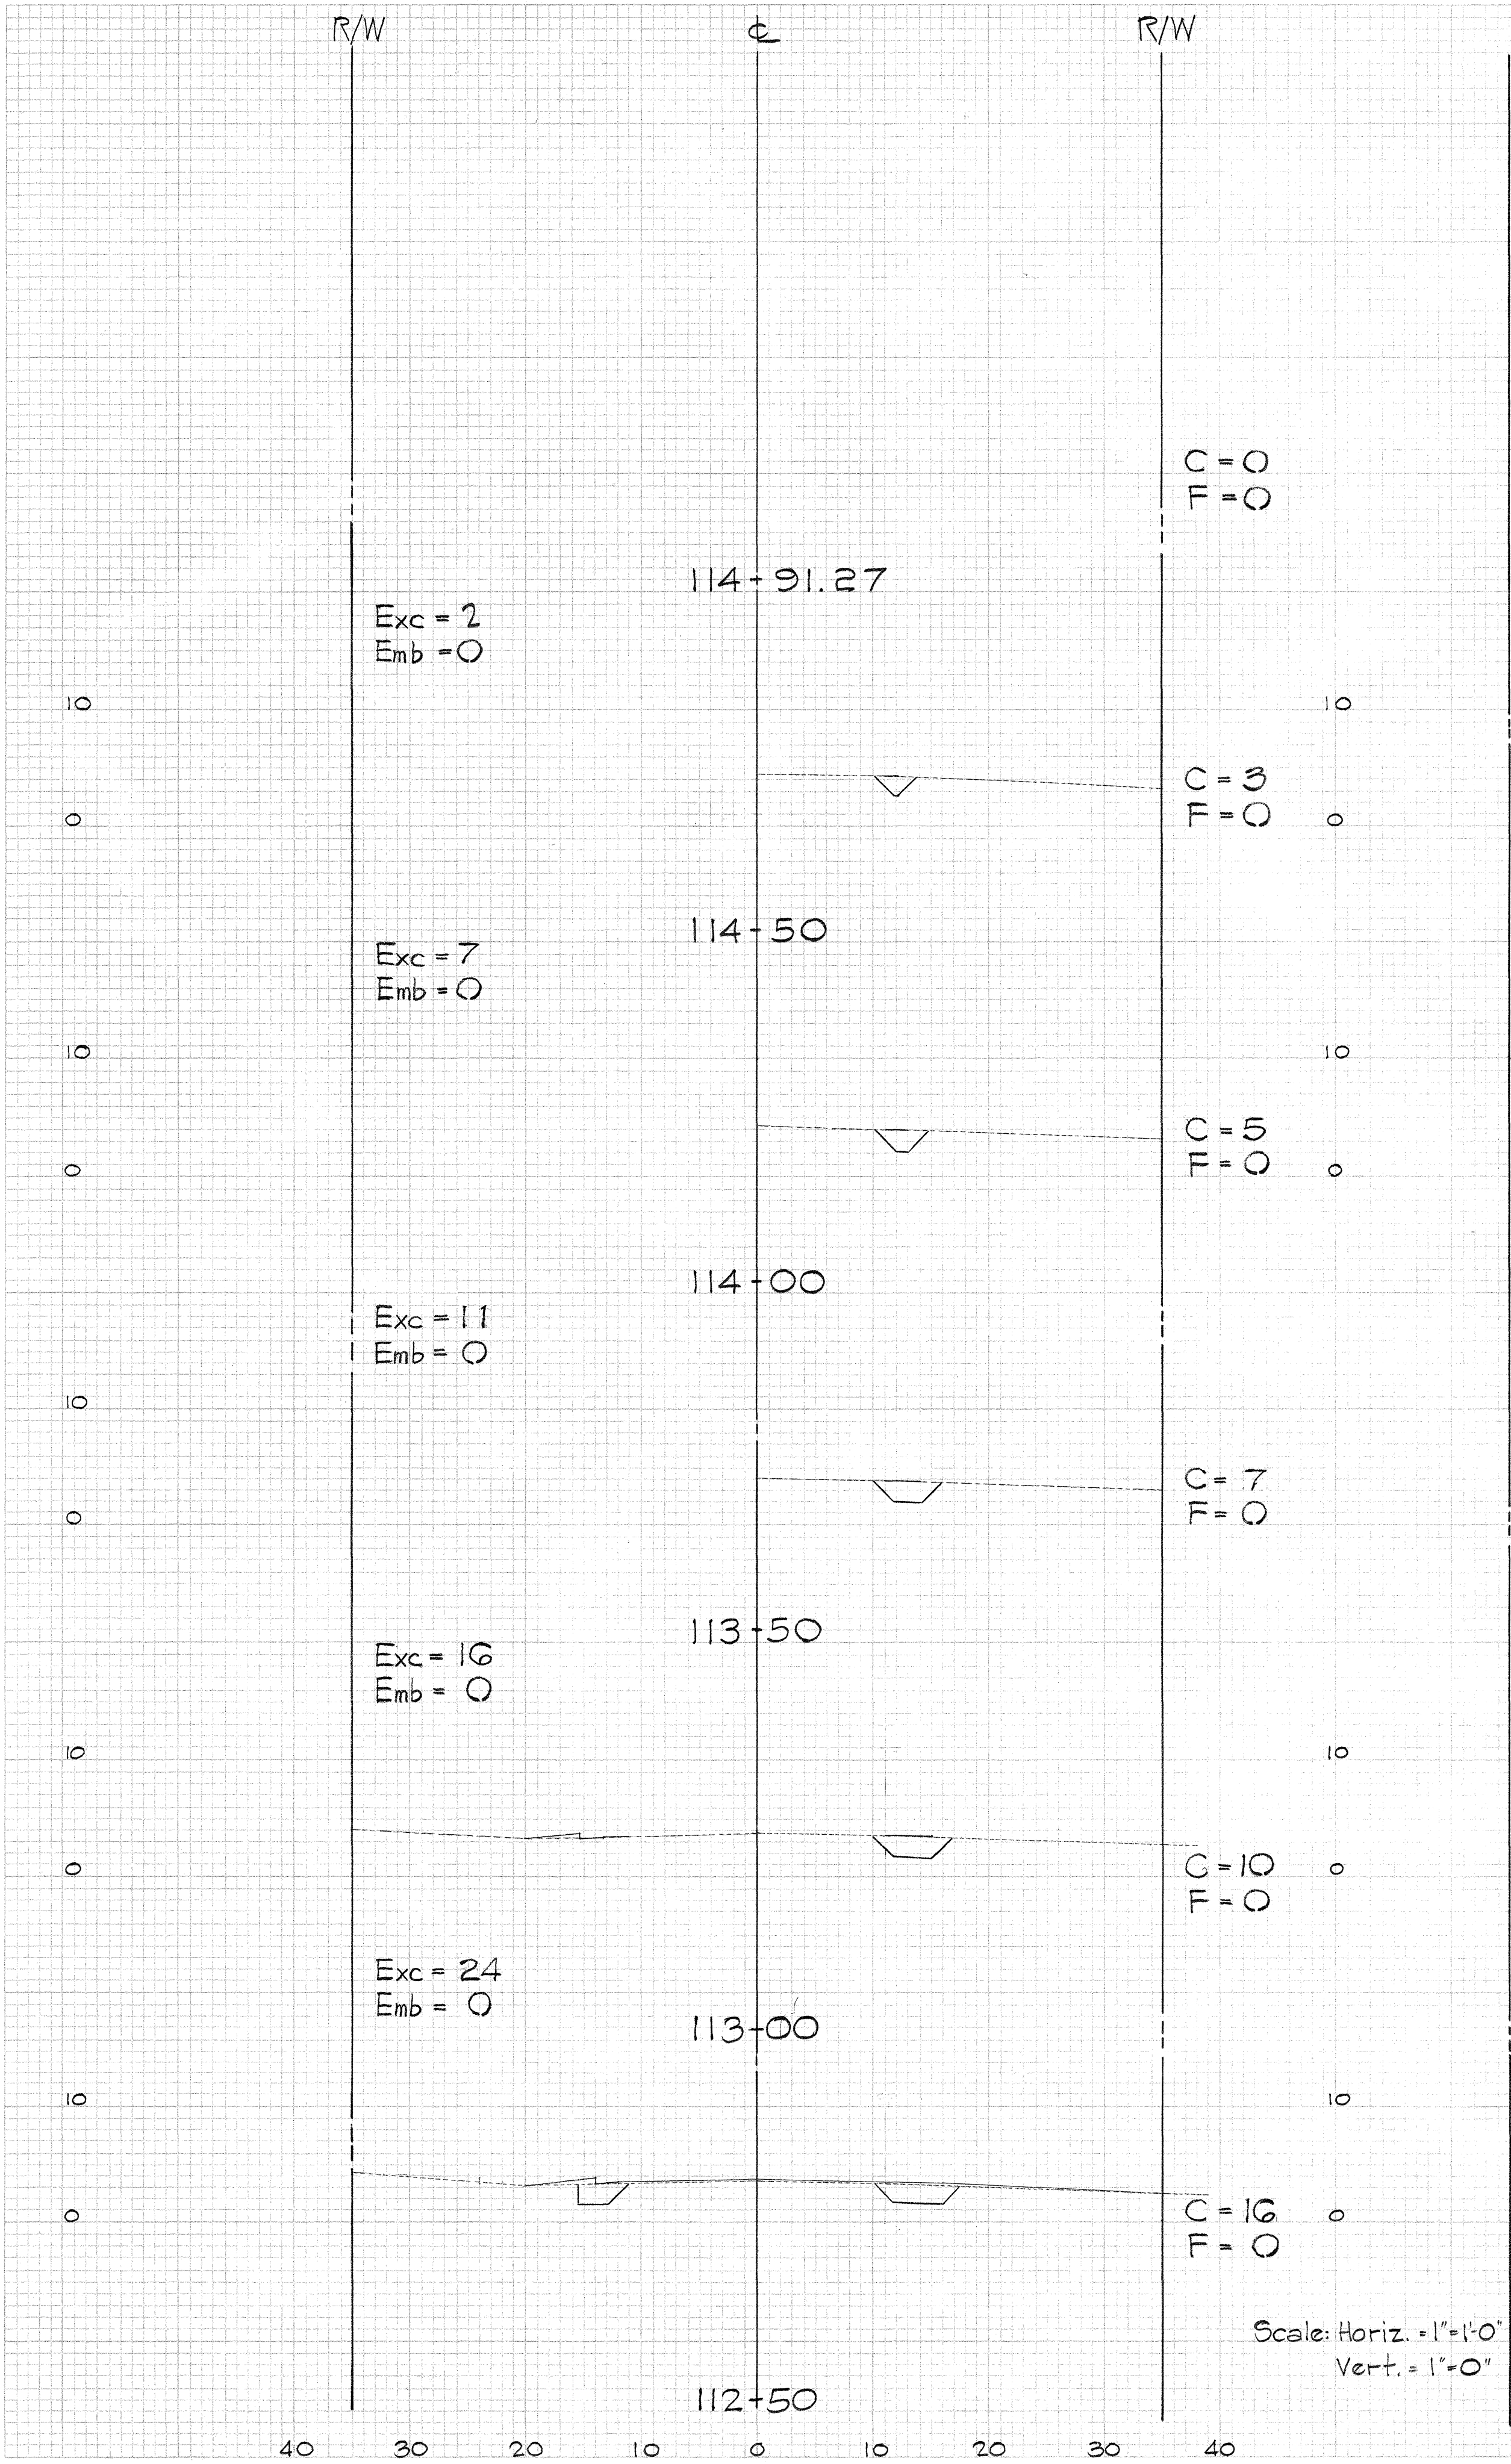

This work was prepared by
or under my supervision
Wallace Miyake