

FED. ROAD DIST. NO.	STATE	FED. AID PROJ. NO.	FISCAL YEAR	SHEET NO.	TOTAL SHEETS
HAWAII	HAW.	EHS-T-900(11)	1972	4	7

GENERAL WATER NOTES

1. Unless otherwise specified, all materials and construction of water system facilities and appurtenances shall be in accordance with the Standard Specifications for Road and Bridge Construction, dated 1969, as amended, of the Hawaii Highways Division, Department of Transportation.

2. Prior to excavating for new drain, sewer and other utility lines, the Contractor shall verify in the Field the location of existing water mains and appurtenances.

Where the installation of new drain, sewer or other utility lines are to cross over or under existing water mains, the Contractor shall expose the existing water mains prior to trenching. Excavation around water mains shall be done by hand.

3. Items indicated as "relocate" on the Plans shall be removed, cleaned, painted and reinstalled at the new location by the Contractor unless otherwise specified.

4. Asterisk (*) indicates work to be performed by Board of Water Supply. Materials to be furnished by the Contractor unless specified as "relocate".


5. The minimum clearance between fire hydrants and utility poles or light standards shall be 3.0 feet.

6. The Contractor shall notify the Board of Water Supply in writing one week prior to commencing work on the main.

7. Approval by the Board of Water Supply is based solely on the adequacy of the water supply and to assure that the adjustments to the water system are in conformance with the requirements of the Board of Water Supply Standards.

Discrepancies, if any, of alignments, grades, fittings, etc. shall be the responsibility of the Engineer who prepared the Plans.

8. The existence and location of underground utilities and structures as shown on the Plans are from the latest available data but is not guaranteed as to accuracy or the encountering of other obstacles during the course of the work. The Contractor shall be responsible and shall pay for all damages to existing utilities.

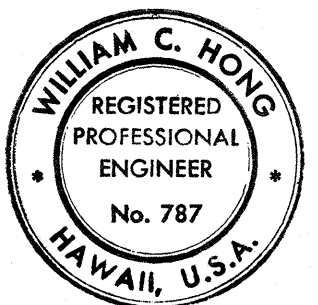

THIS WORK WAS PREPARED BY
ME OR UNDER MY SUPERVISION
William C. Hong

APPROVED

R. Nagato 4-19-72
for Assistant Chief Engineer Date
BWS

STATE OF HAWAII
DEPARTMENT OF TRANSPORTATION
HIGHWAYS DIVISION
TRAFFIC SIGNALS
KALANIANA'OLE HIGHWAY AT
KULIQUOU ROAD
PROJECT No. EHS-T-900(11)
CONSTRUCTION NOTES

Date: June 9, 1972

SHEET No. 1 OF 1 SHEETS

DATE	_____
SURVEY PLOTTED BY	_____
DRAWN BY	_____
TRACED BY	_____
QUANTITIES BY	_____
CHECKED BY	_____
ORIGINAL PLAN	_____
NOTE BOOK	_____
No.	_____