
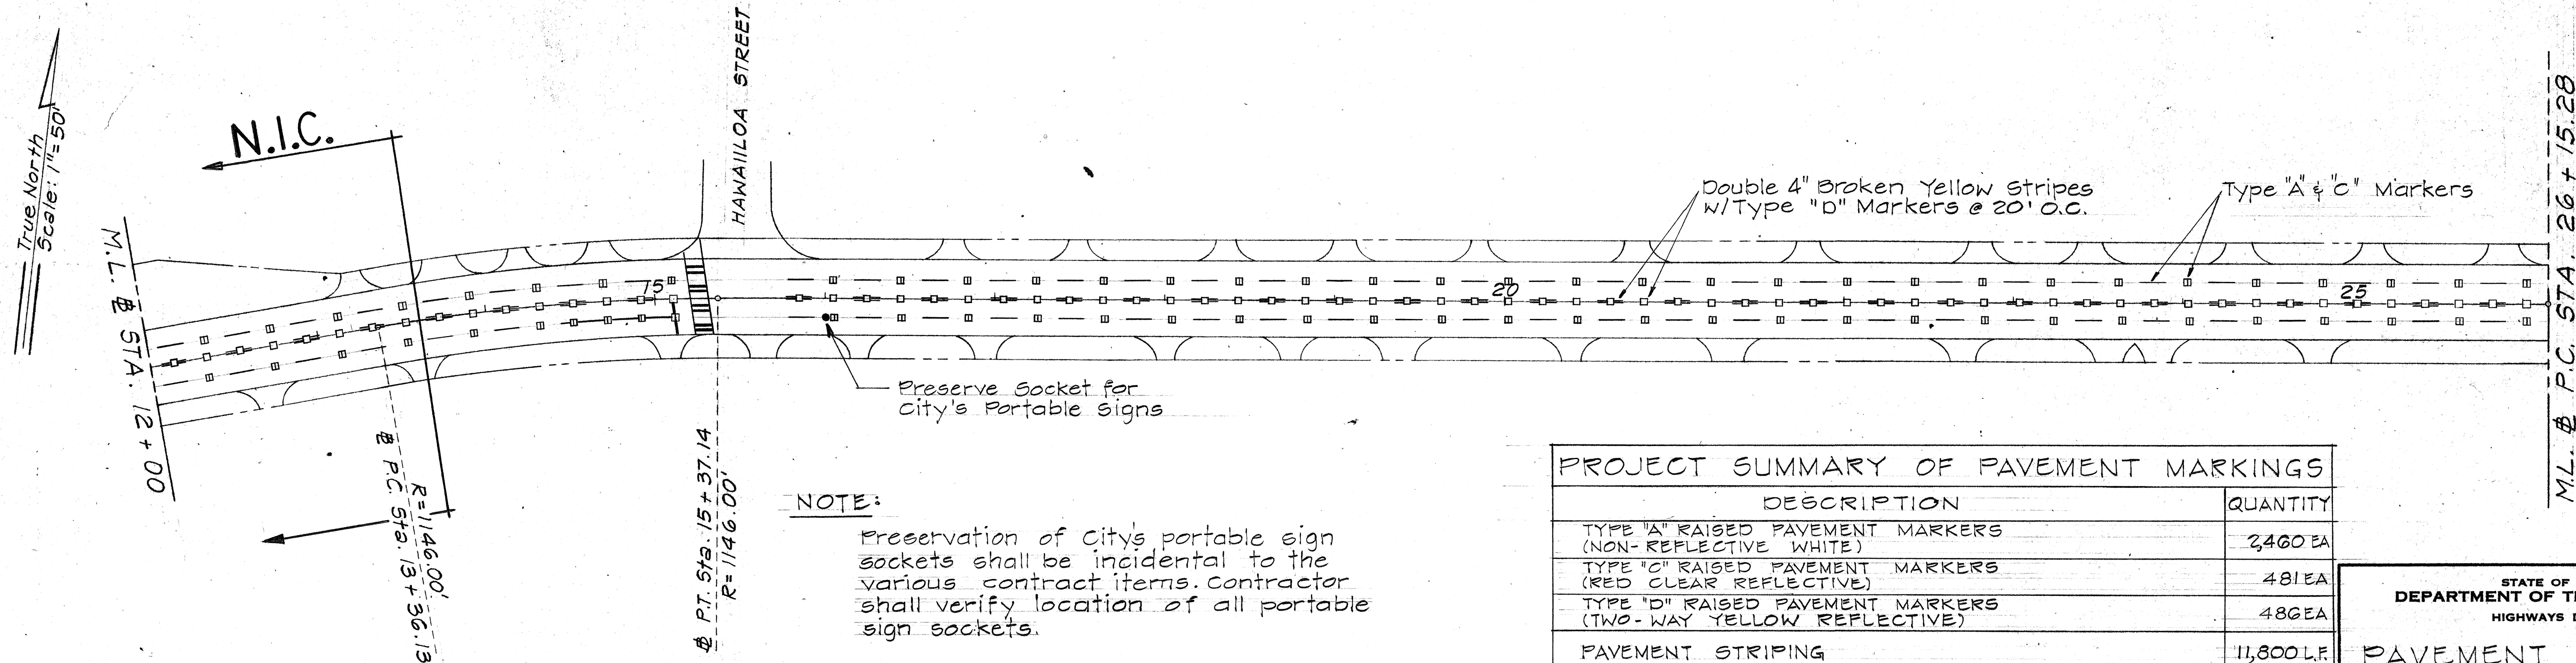


FED. ROAD DIST. NO.	STATE	PROJ. NO.	FISCAL YEAR	SHEET NO.	TOTAL SHEETS
HAWAII	HAW.	72C-01-75M	1974	3	8

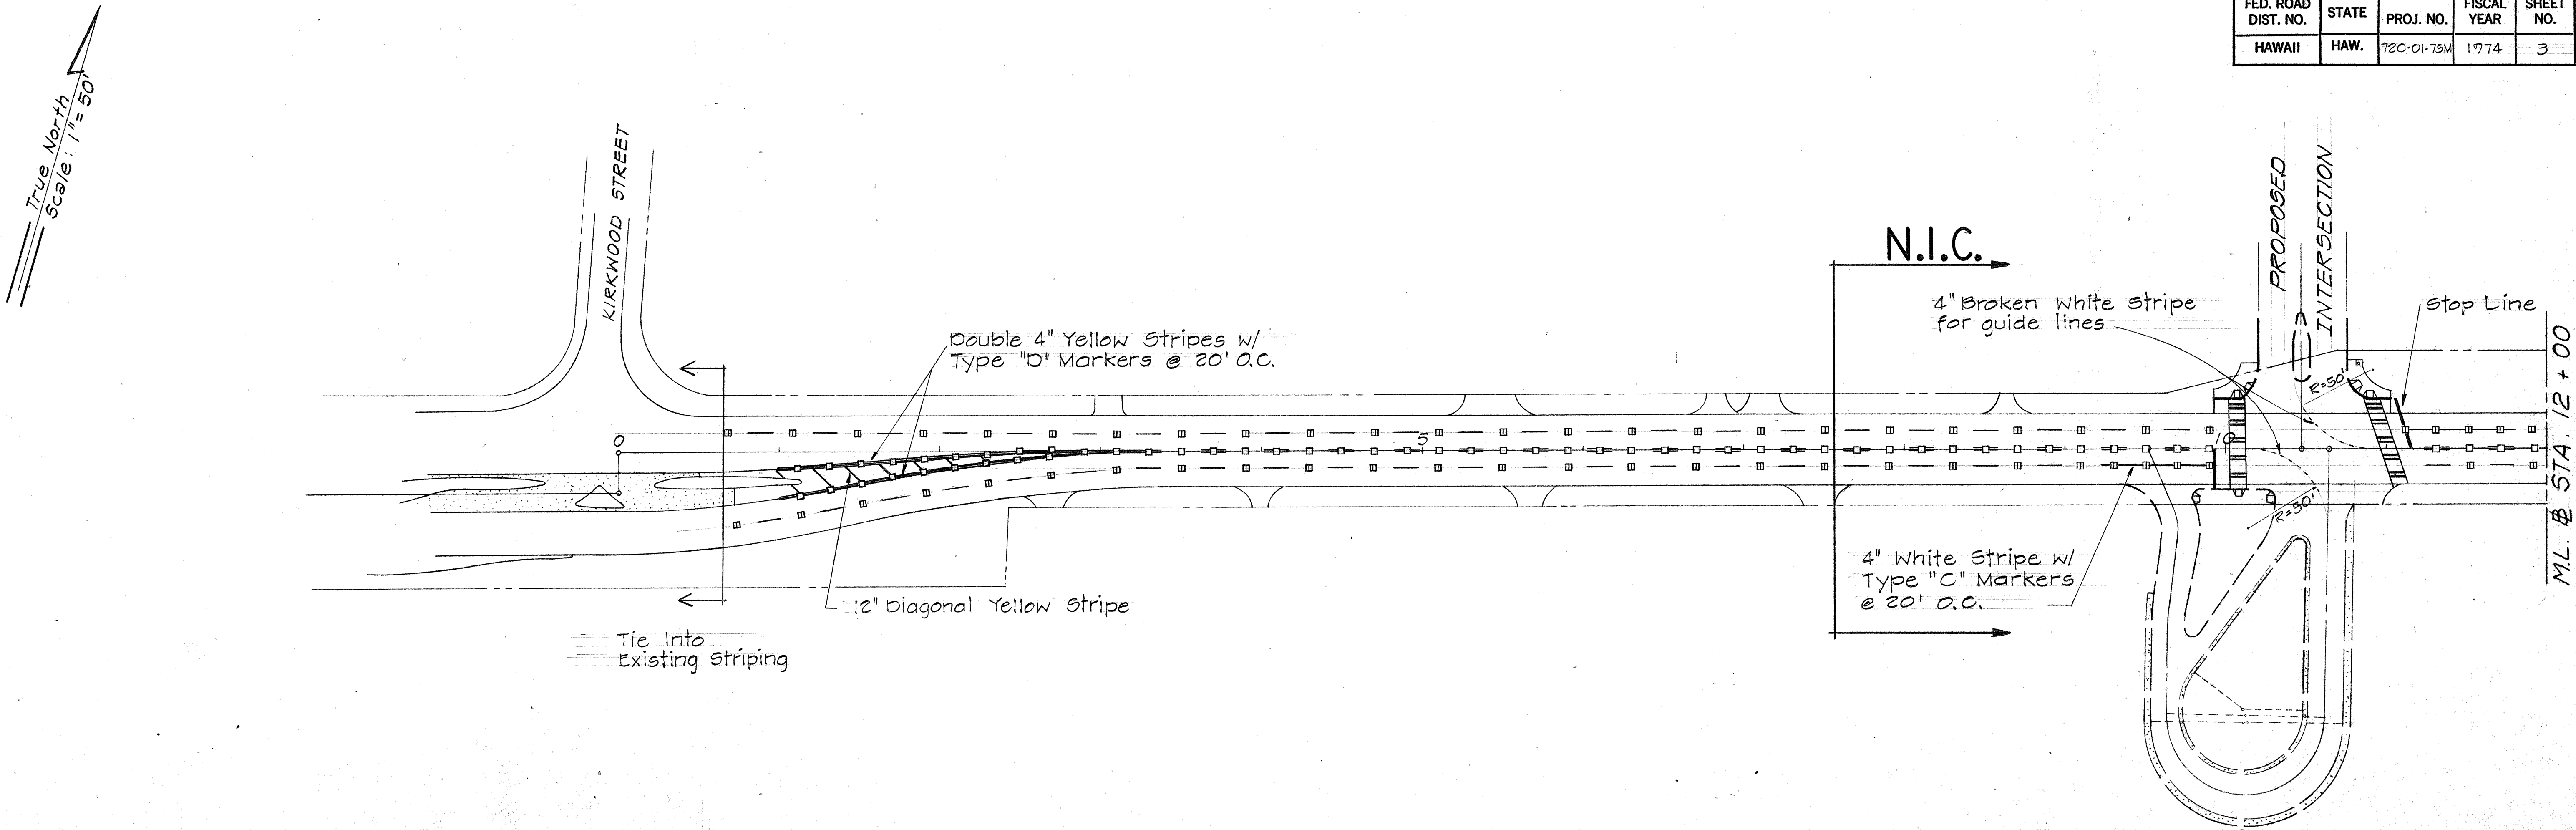

NOTE:

Preservation of City's portable sign sockets shall be incidental to the various contract items. Contractor shall verify location of all portable sign sockets.



PROJECT SUMMARY OF PAVEMENT MARKINGS	
DESCRIPTION	QUANTITY
TYPE "A" RAISED PAVEMENT MARKERS (NON-REFLECTIVE WHITE)	2460 EA
TYPE "C" RAISED PAVEMENT MARKERS (RED CLEAR REFLECTIVE)	481 EA
TYPE "D" RAISED PAVEMENT MARKERS (TWO-WAY YELLOW REFLECTIVE)	486 EA
PAVEMENT STRIPING	11,800 LF
PAVEMENT STRIPING - CROSSWALKS	46 LANES
PAVEMENT ARROWS	6 EA

STATE OF HAWAII
DEPARTMENT OF TRANSPORTATION
HIGHWAYS DIVISION

PAVEMENT MARKINGS
KALANIANA'OLE HWY. RESURFACING
Kirkwood Street to May Way
Project No. 72C-01-75M
SCALE: AS SHOWN DATE: AUG, 1974
SHEET NO. 1 OF 4 SHEETS

ORIGINAL PLAN	SURVEY PLOTTED BY	DATE
NOTE BOOK	DRAWN BY	
No.	DESIGNED BY	
	CHECKED BY	

FED. ROAD DIST. NO.	STATE	PROJ. NO.	FISCAL YEAR	SHEET NO.	TOTAL SHEETS
HAWAII	HAW.	72C-01-75M	1974	4	8

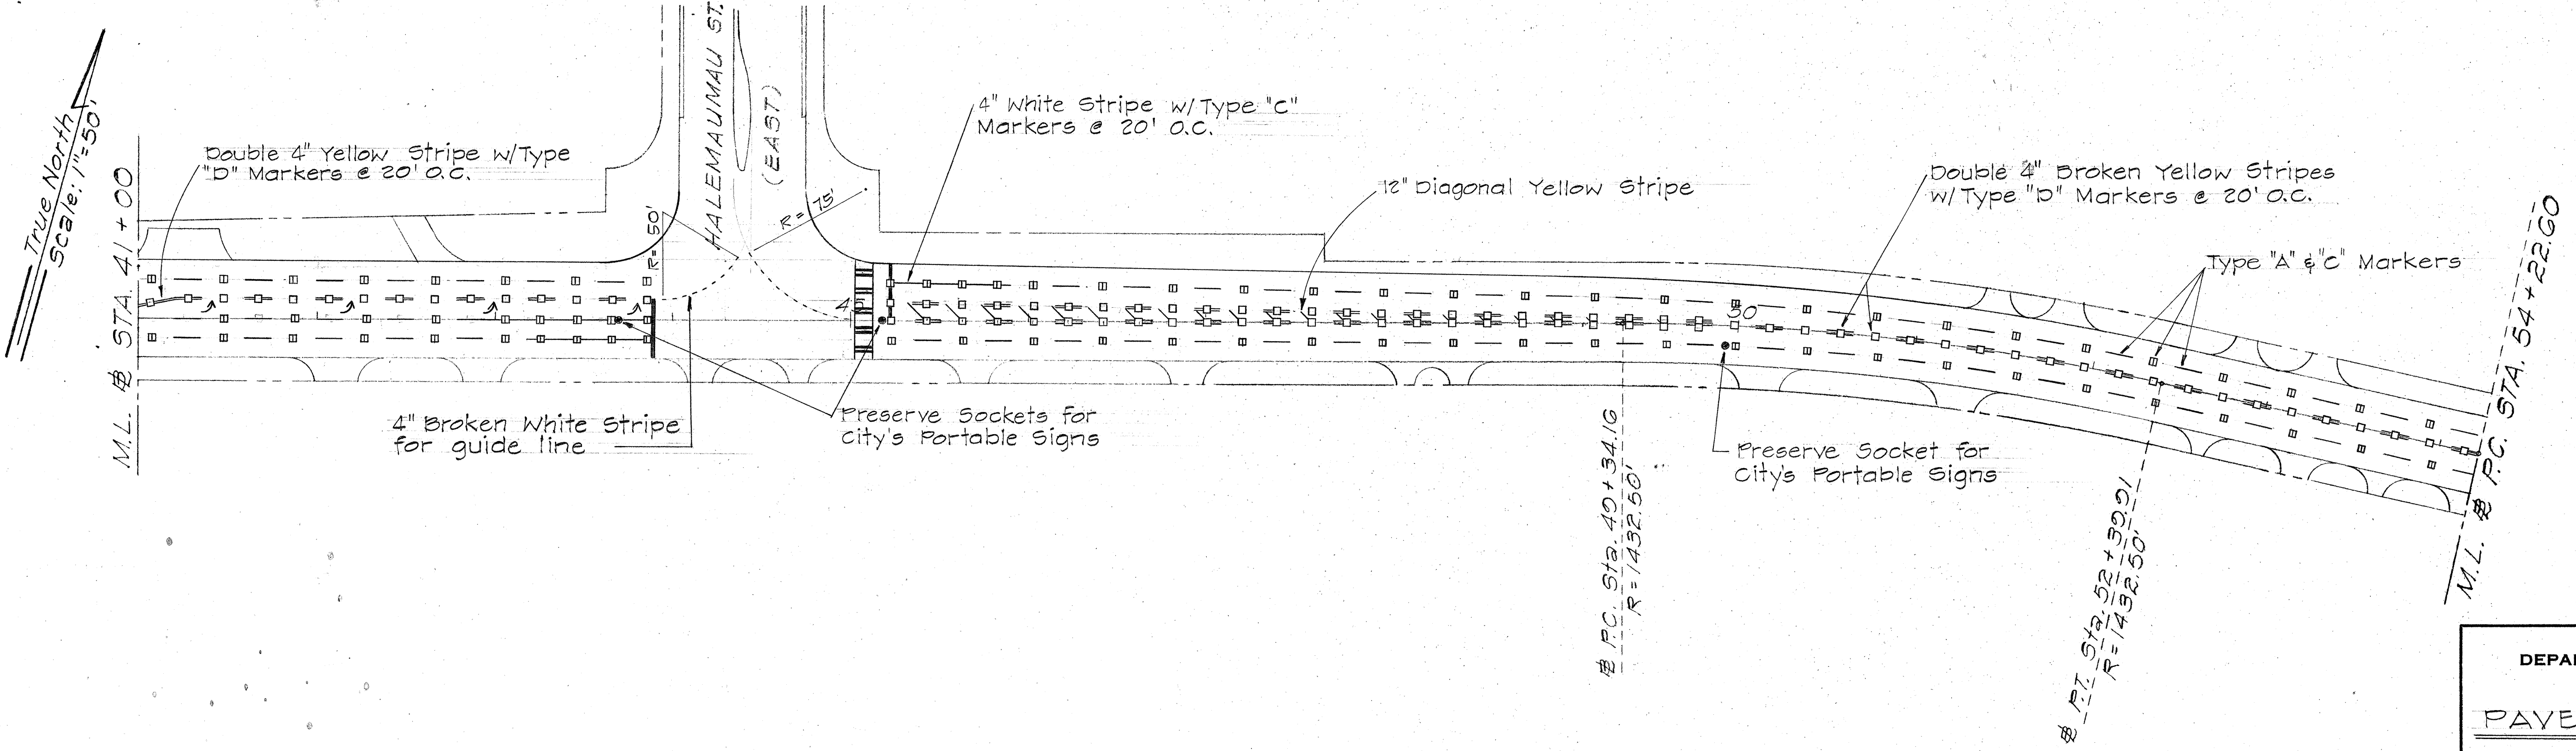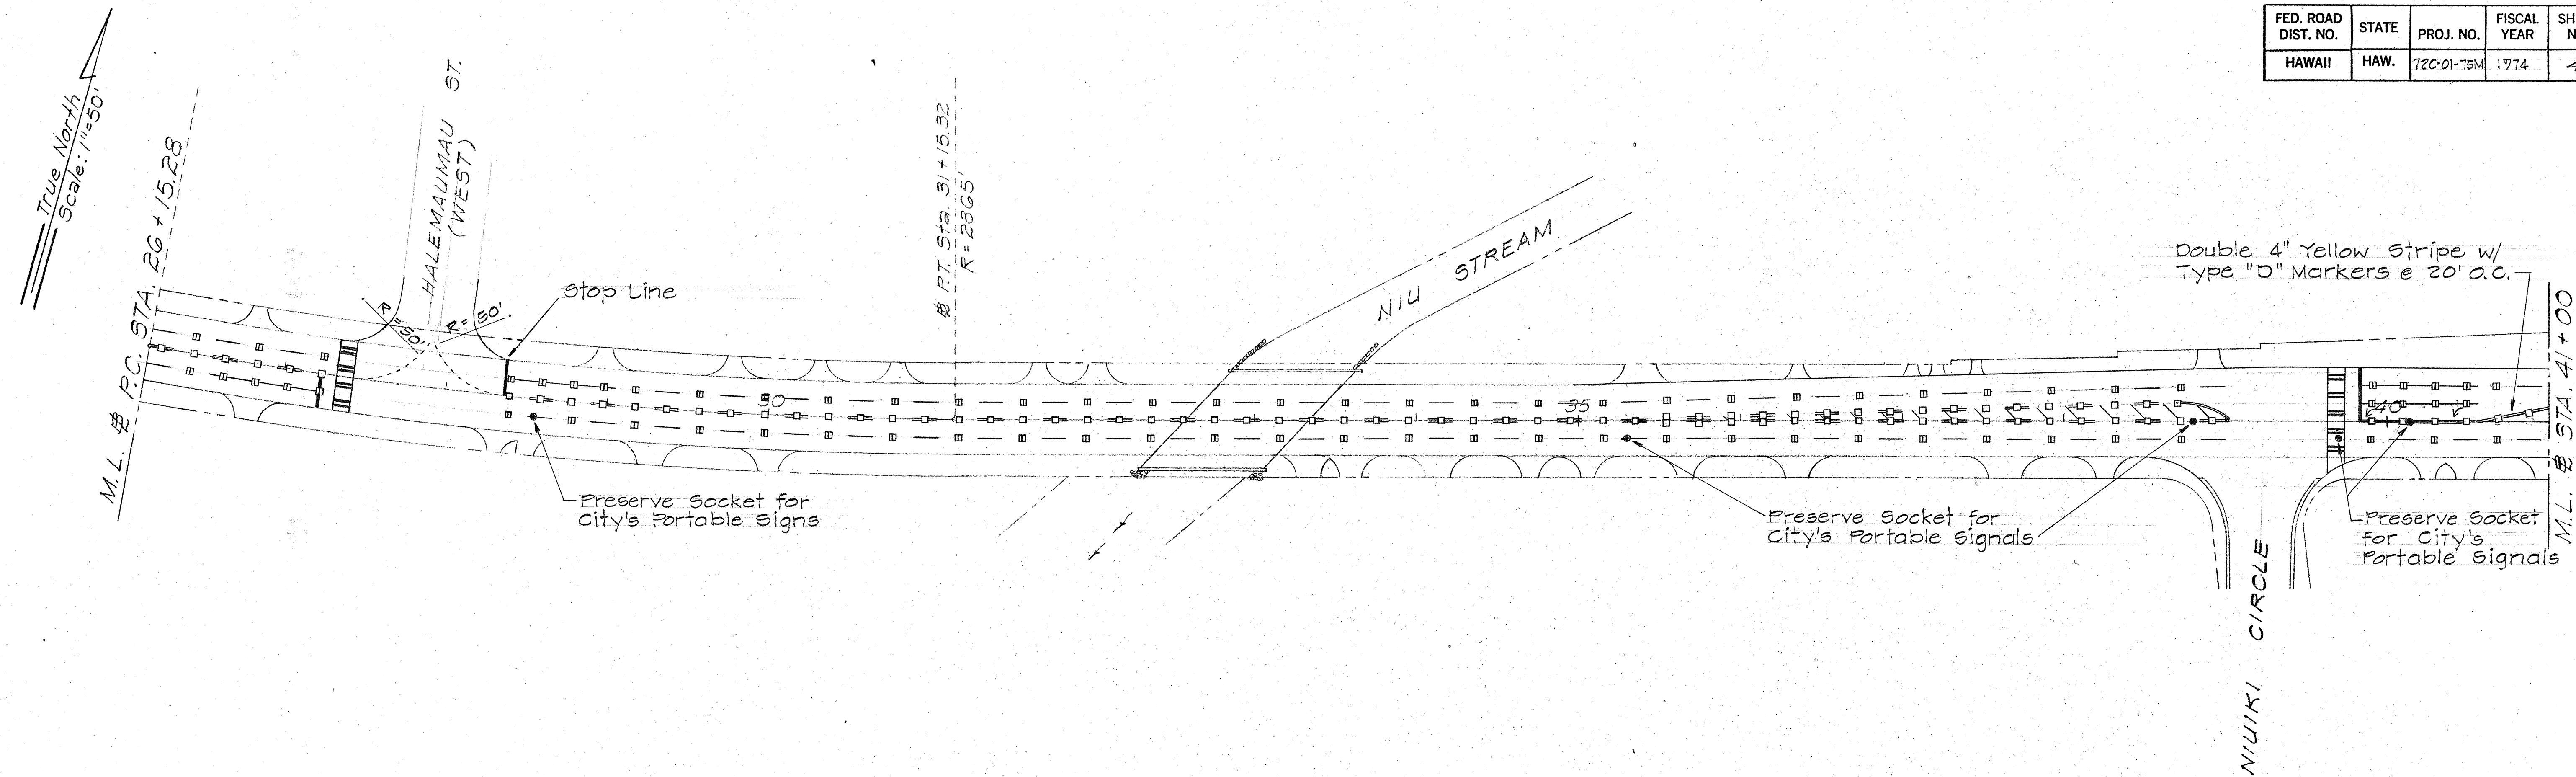

ORIGINAL PLAN	DATE
SURVEY PLOTTED BY	
DRAWN BY	
DESIGNED BY	
QUANTITIES BY	
CHECKED BY	
No.	

STATE OF HAWAII
DEPARTMENT OF TRANSPORTATION
HIGHWAYS DIVISION



PAVEMENT MARKINGS

KALANIANA'OLE HWY. RESURFACING
Kirkwood Street to May Way
PROJ. NO. 72C-01-75M

SCALE: AS SHOWN DATE: AUG, 1974

SHEET NO. 2 OF 4 SHEETS

FED. ROAD DIST. NO.	STATE	PROJ. NO.	FISCAL YEAR	SHEET NO.	TOTAL SHEETS
HAWAII	HAW.	72C-01-75M	1974	5	8

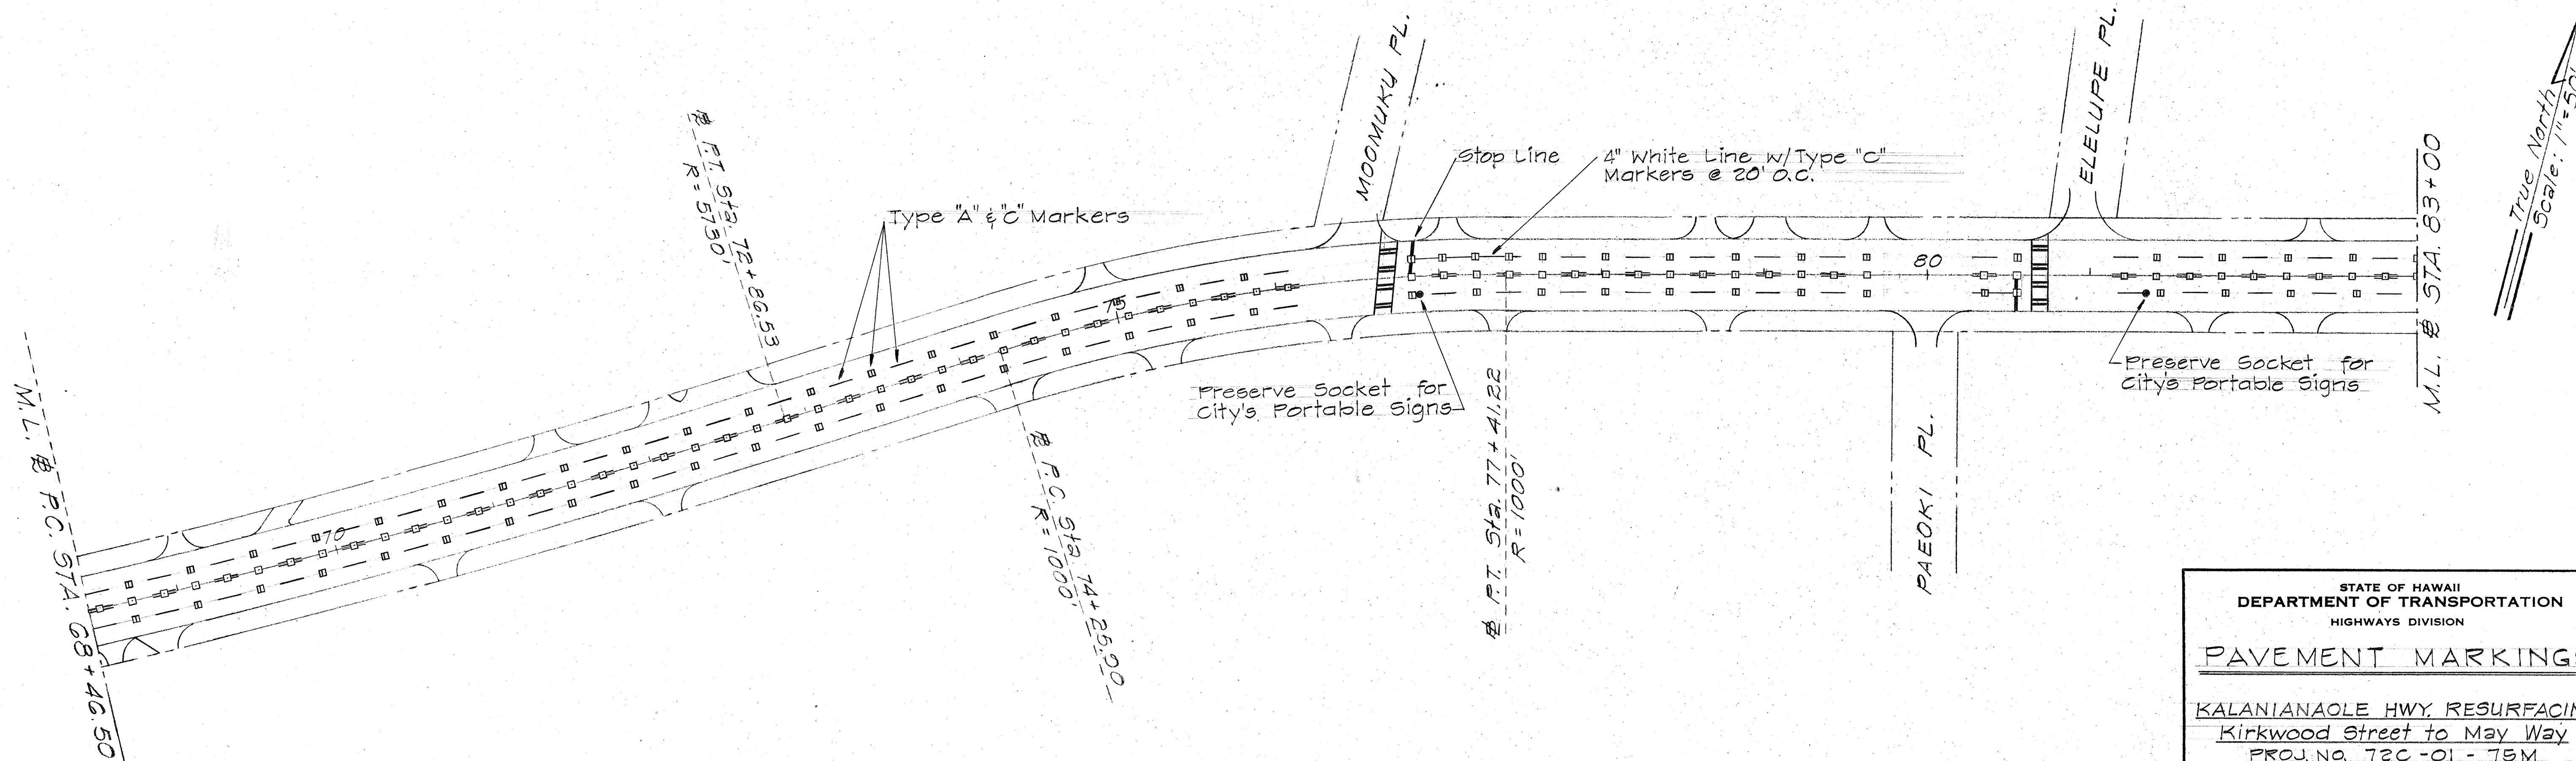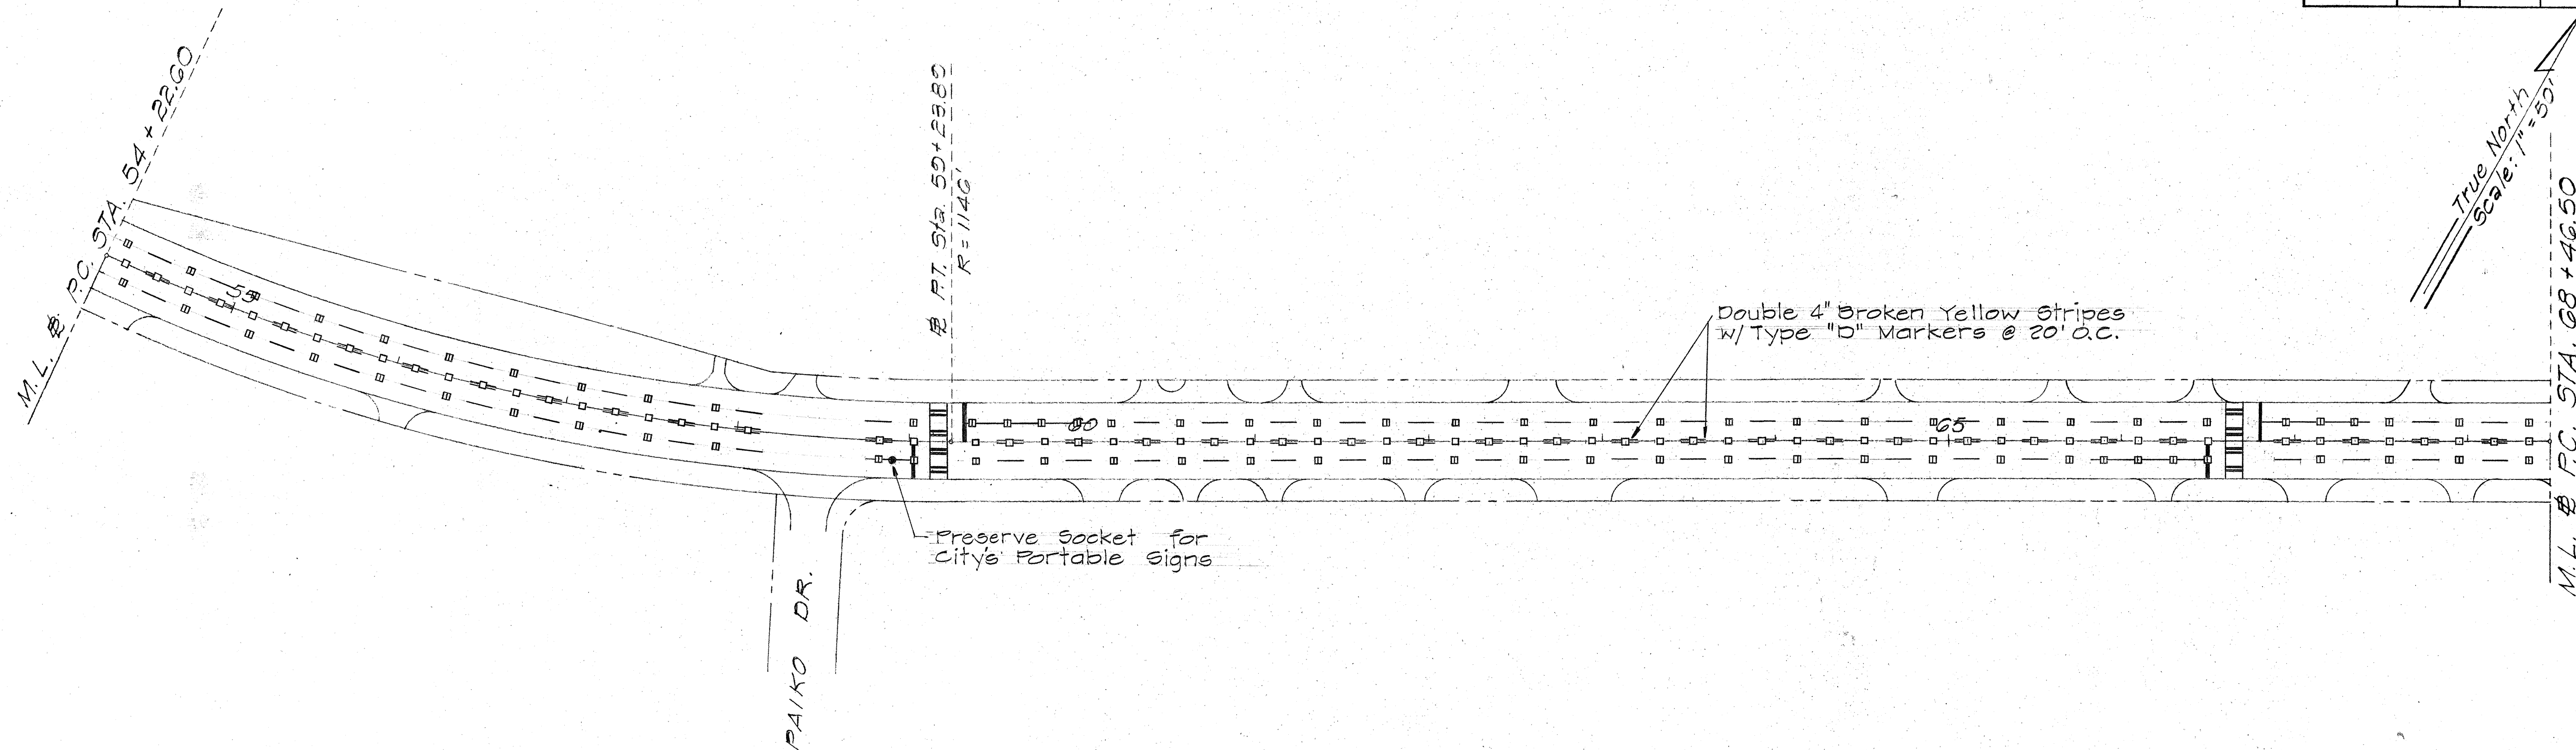

STATE OF HAWAII
DEPARTMENT OF TRANSPORTATION
HIGHWAYS DIVISION

PAVEMENT MARKINGS



KALANIANA'OLE HWY. RESURFACING
Kirkwood Street to May Way
PROJ. NO. 72C-01-75M

SCALE: AS SHOWN DATE: AUG, 1974

SHEET NO. 3 OF 4 SHEETS

ORIGINAL PLAN	DATE
DESIGNED BY	
TRACED BY	
NOTE BOOK	
QUANTITIES BY	
CHECKED BY	
No.	

FED. ROAD DIST. NO.	STATE	PROJ. NO.	FISCAL YEAR	SHEET NO.	TOTAL SHEETS
HAWAII	HAW.	72C-01-73M	1974	6	6

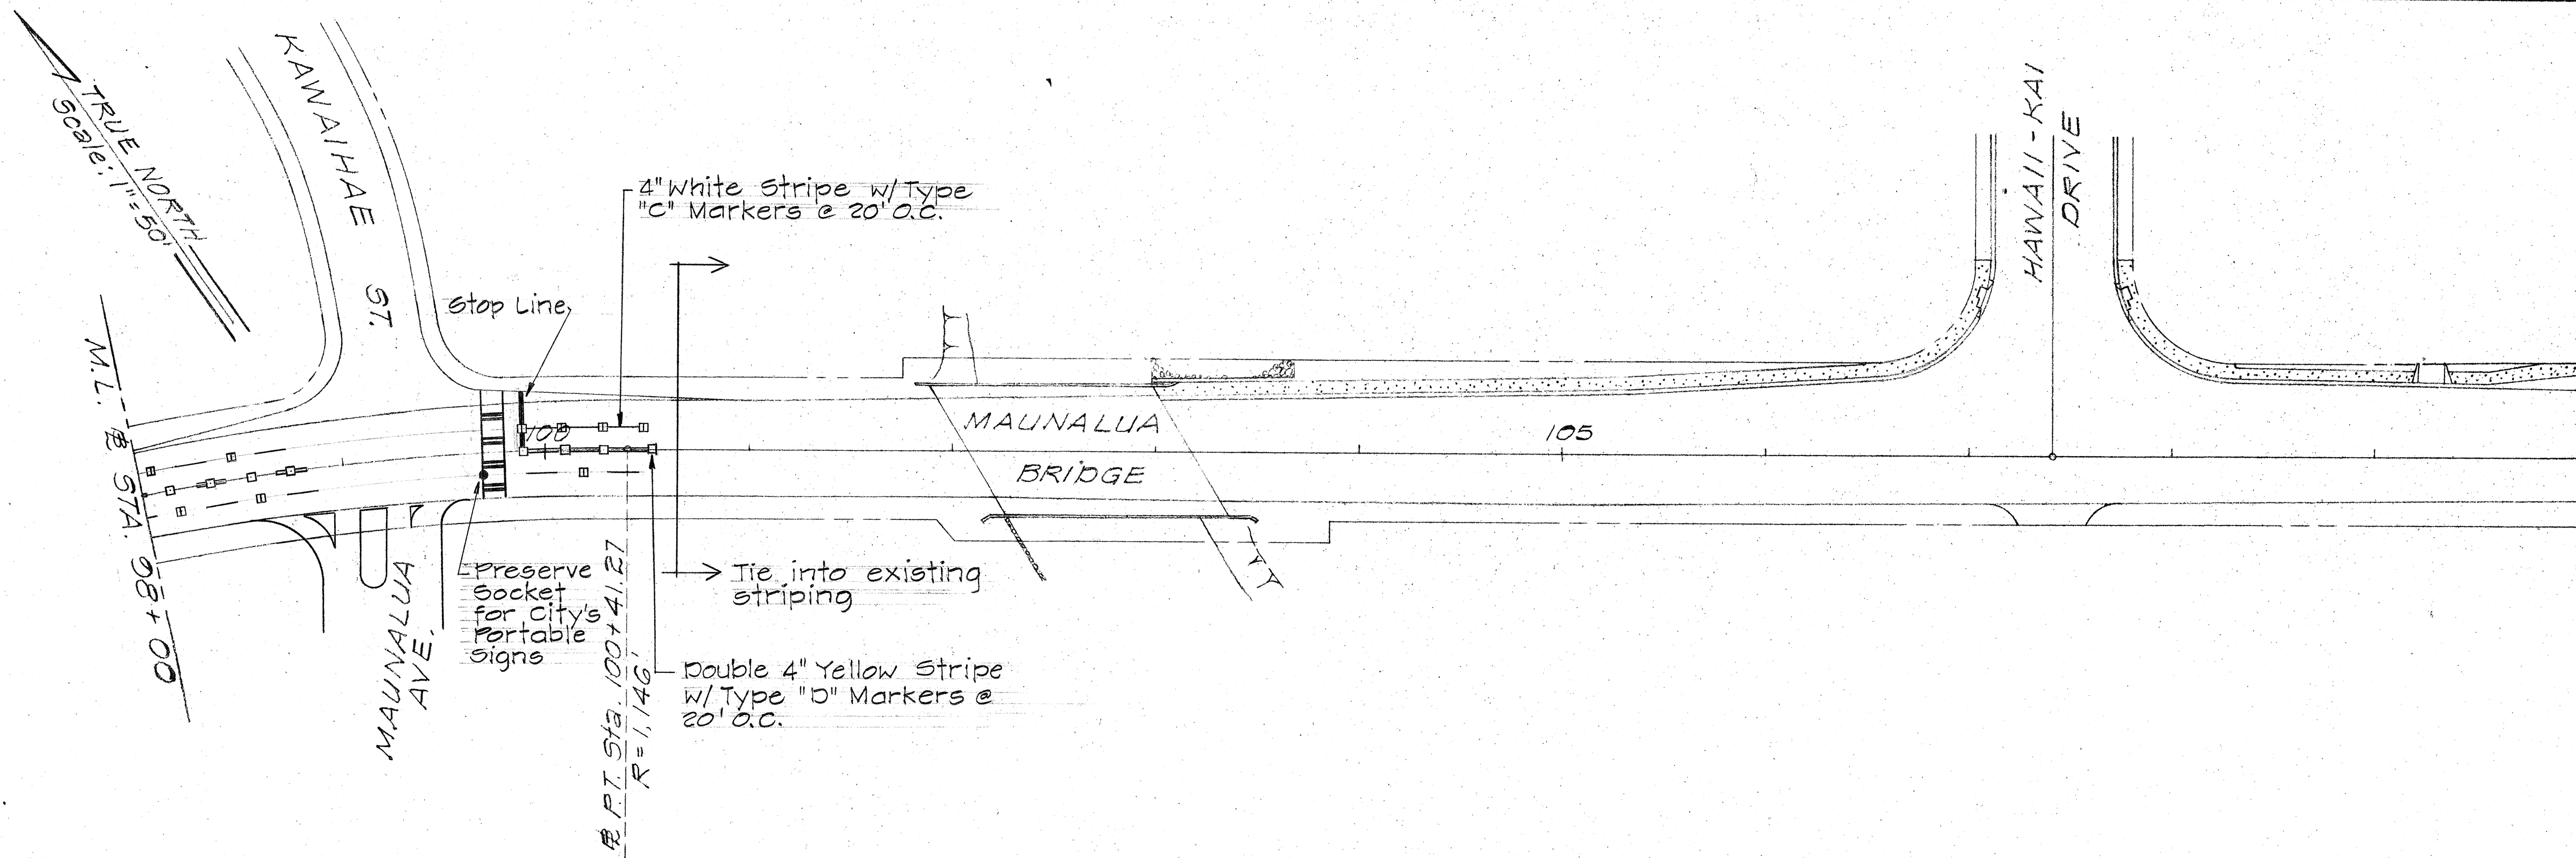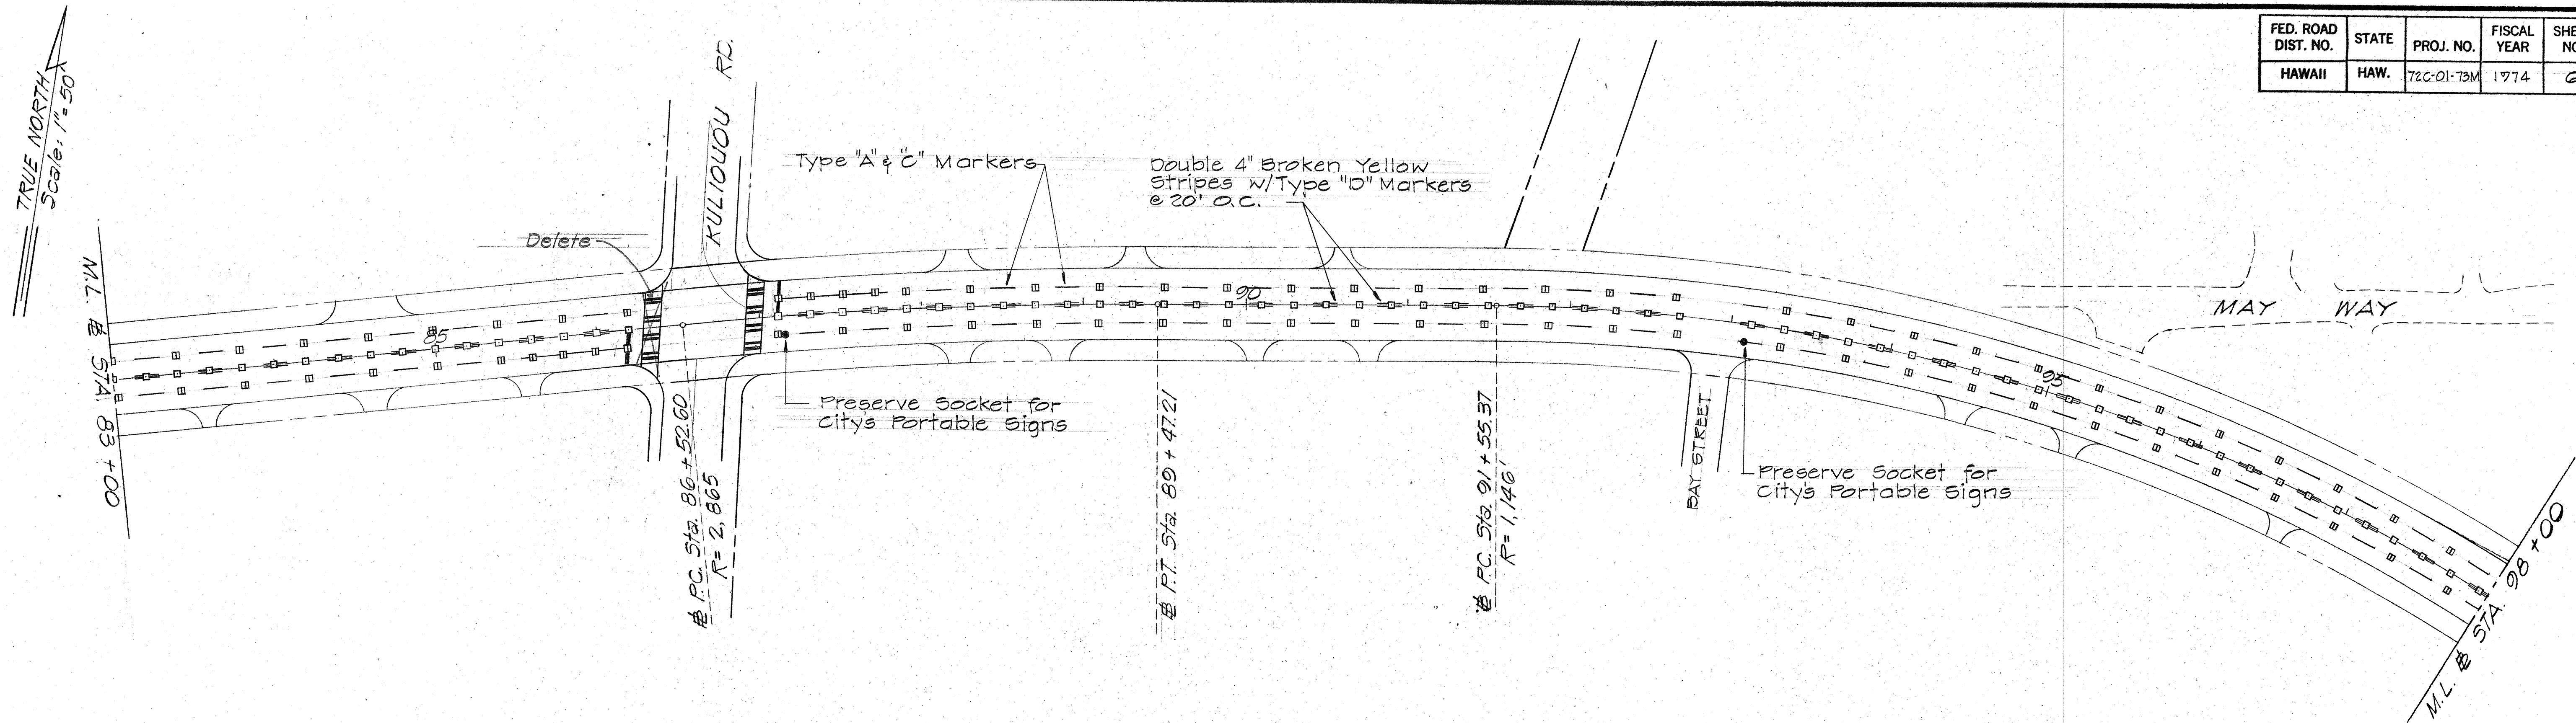

STATE OF HAWAII
DEPARTMENT OF TRANSPORTATION
HIGHWAYS DIVISION

PAVEMENT MARKINGS

KALANIANA'OLE HWY. RESURFACING
Kirkwood Street to May Way
PROJ. NO. 72C-01-73M

SCALE: AS SHOWN DATE: AUG. 1974
SHEET NO. 4 OF 4 SHEETS