


FED. ROAD DIST. NO.	STATE	PROJ. NO.	FISCAL YEAR	SHEET NO.	TOTAL SHEETS
HAWAII	HAW.	72B-01-75M	1975	3	11

CURVE DATA
 $\Delta = 24^\circ 13'$
 $R = 1432.69$
 $T = 307.36$
 $L = 605.54$

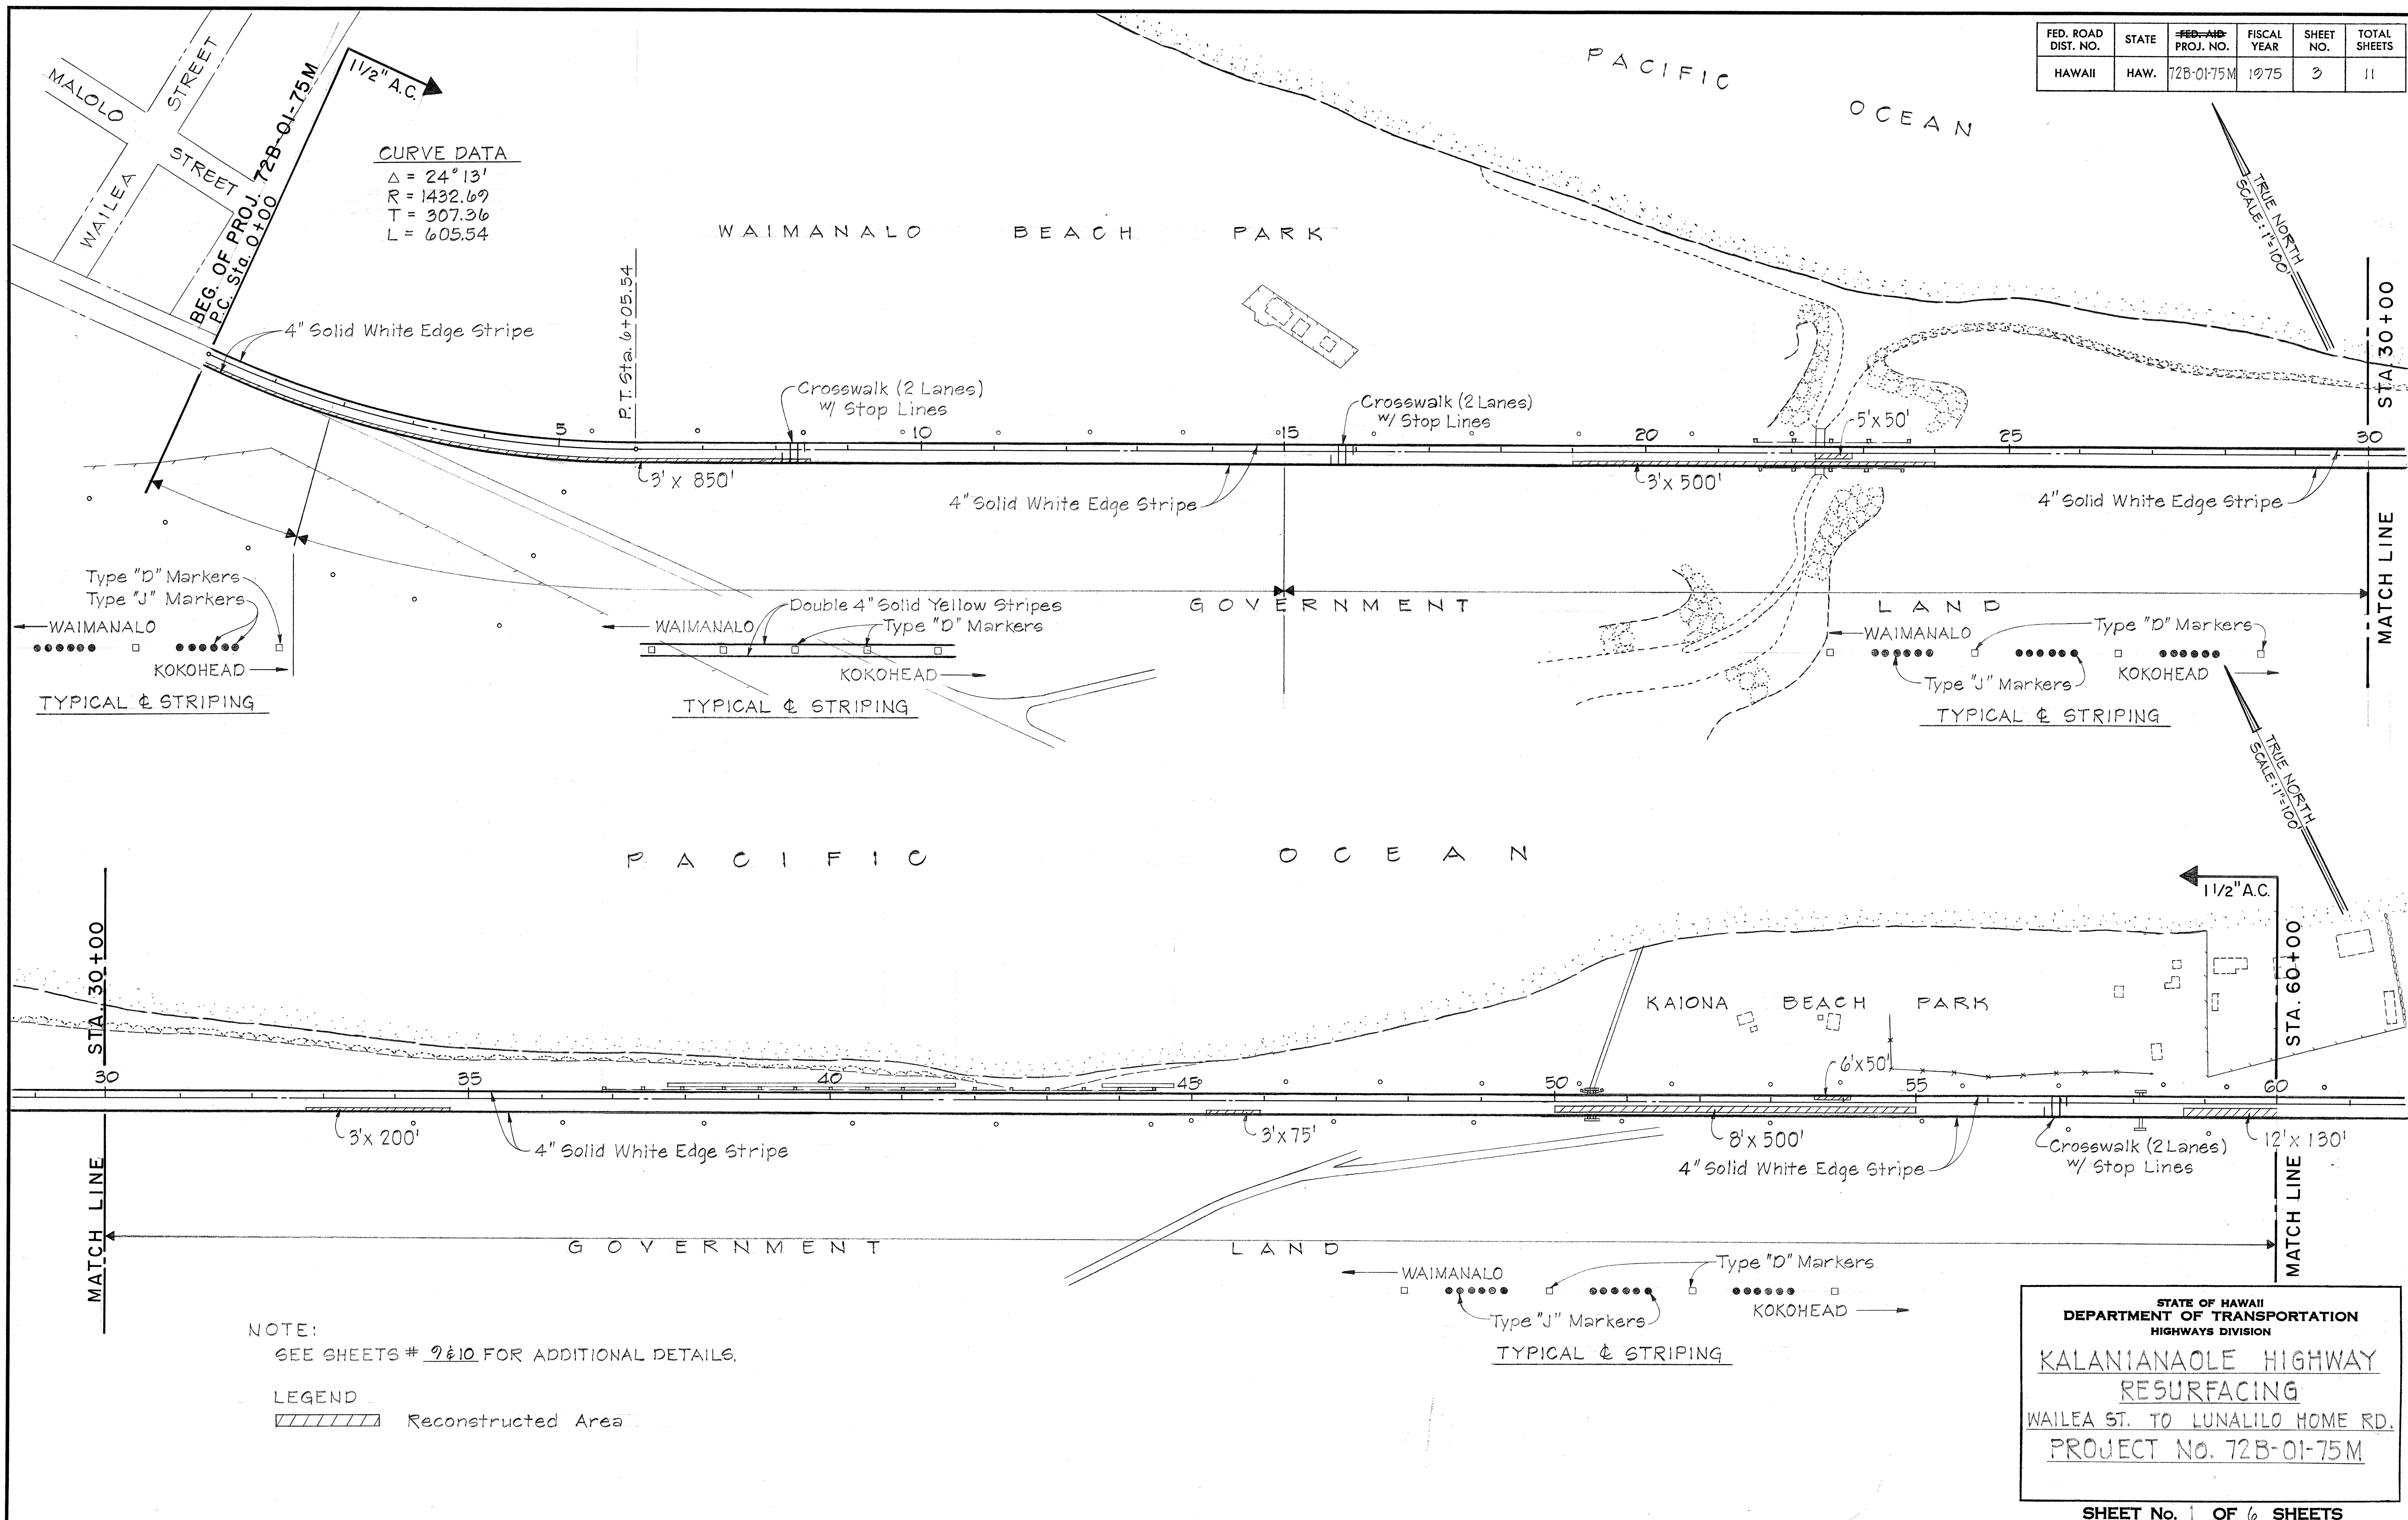

NOTE:
 SEE SHEETS # 9 & 10 FOR ADDITIONAL DETAILS.


LEGEND
 [Hatched Pattern] Reconstructed Area

STATE OF HAWAII
 DEPARTMENT OF TRANSPORTATION
 HIGHWAYS DIVISION
KALANIANA'OLE HIGHWAY
RESURFACING
 WAILEA ST. TO LUNALILO HOME RD.
 PROJECT No. 72B-01-75M

SHEET No. 1 OF 6 SHEETS

DESIGNED BY	DATE
DRAWN BY	
CHECKED BY	
NOTED BY	
NO.	

FED. ROAD DIST. NO.	STATE	FED. AID PROJ. NO.	FISCAL YEAR	SHEET NO.	TOTAL SHEETS
HAWAII	HAW.	72B-01-75M	1975	4	11

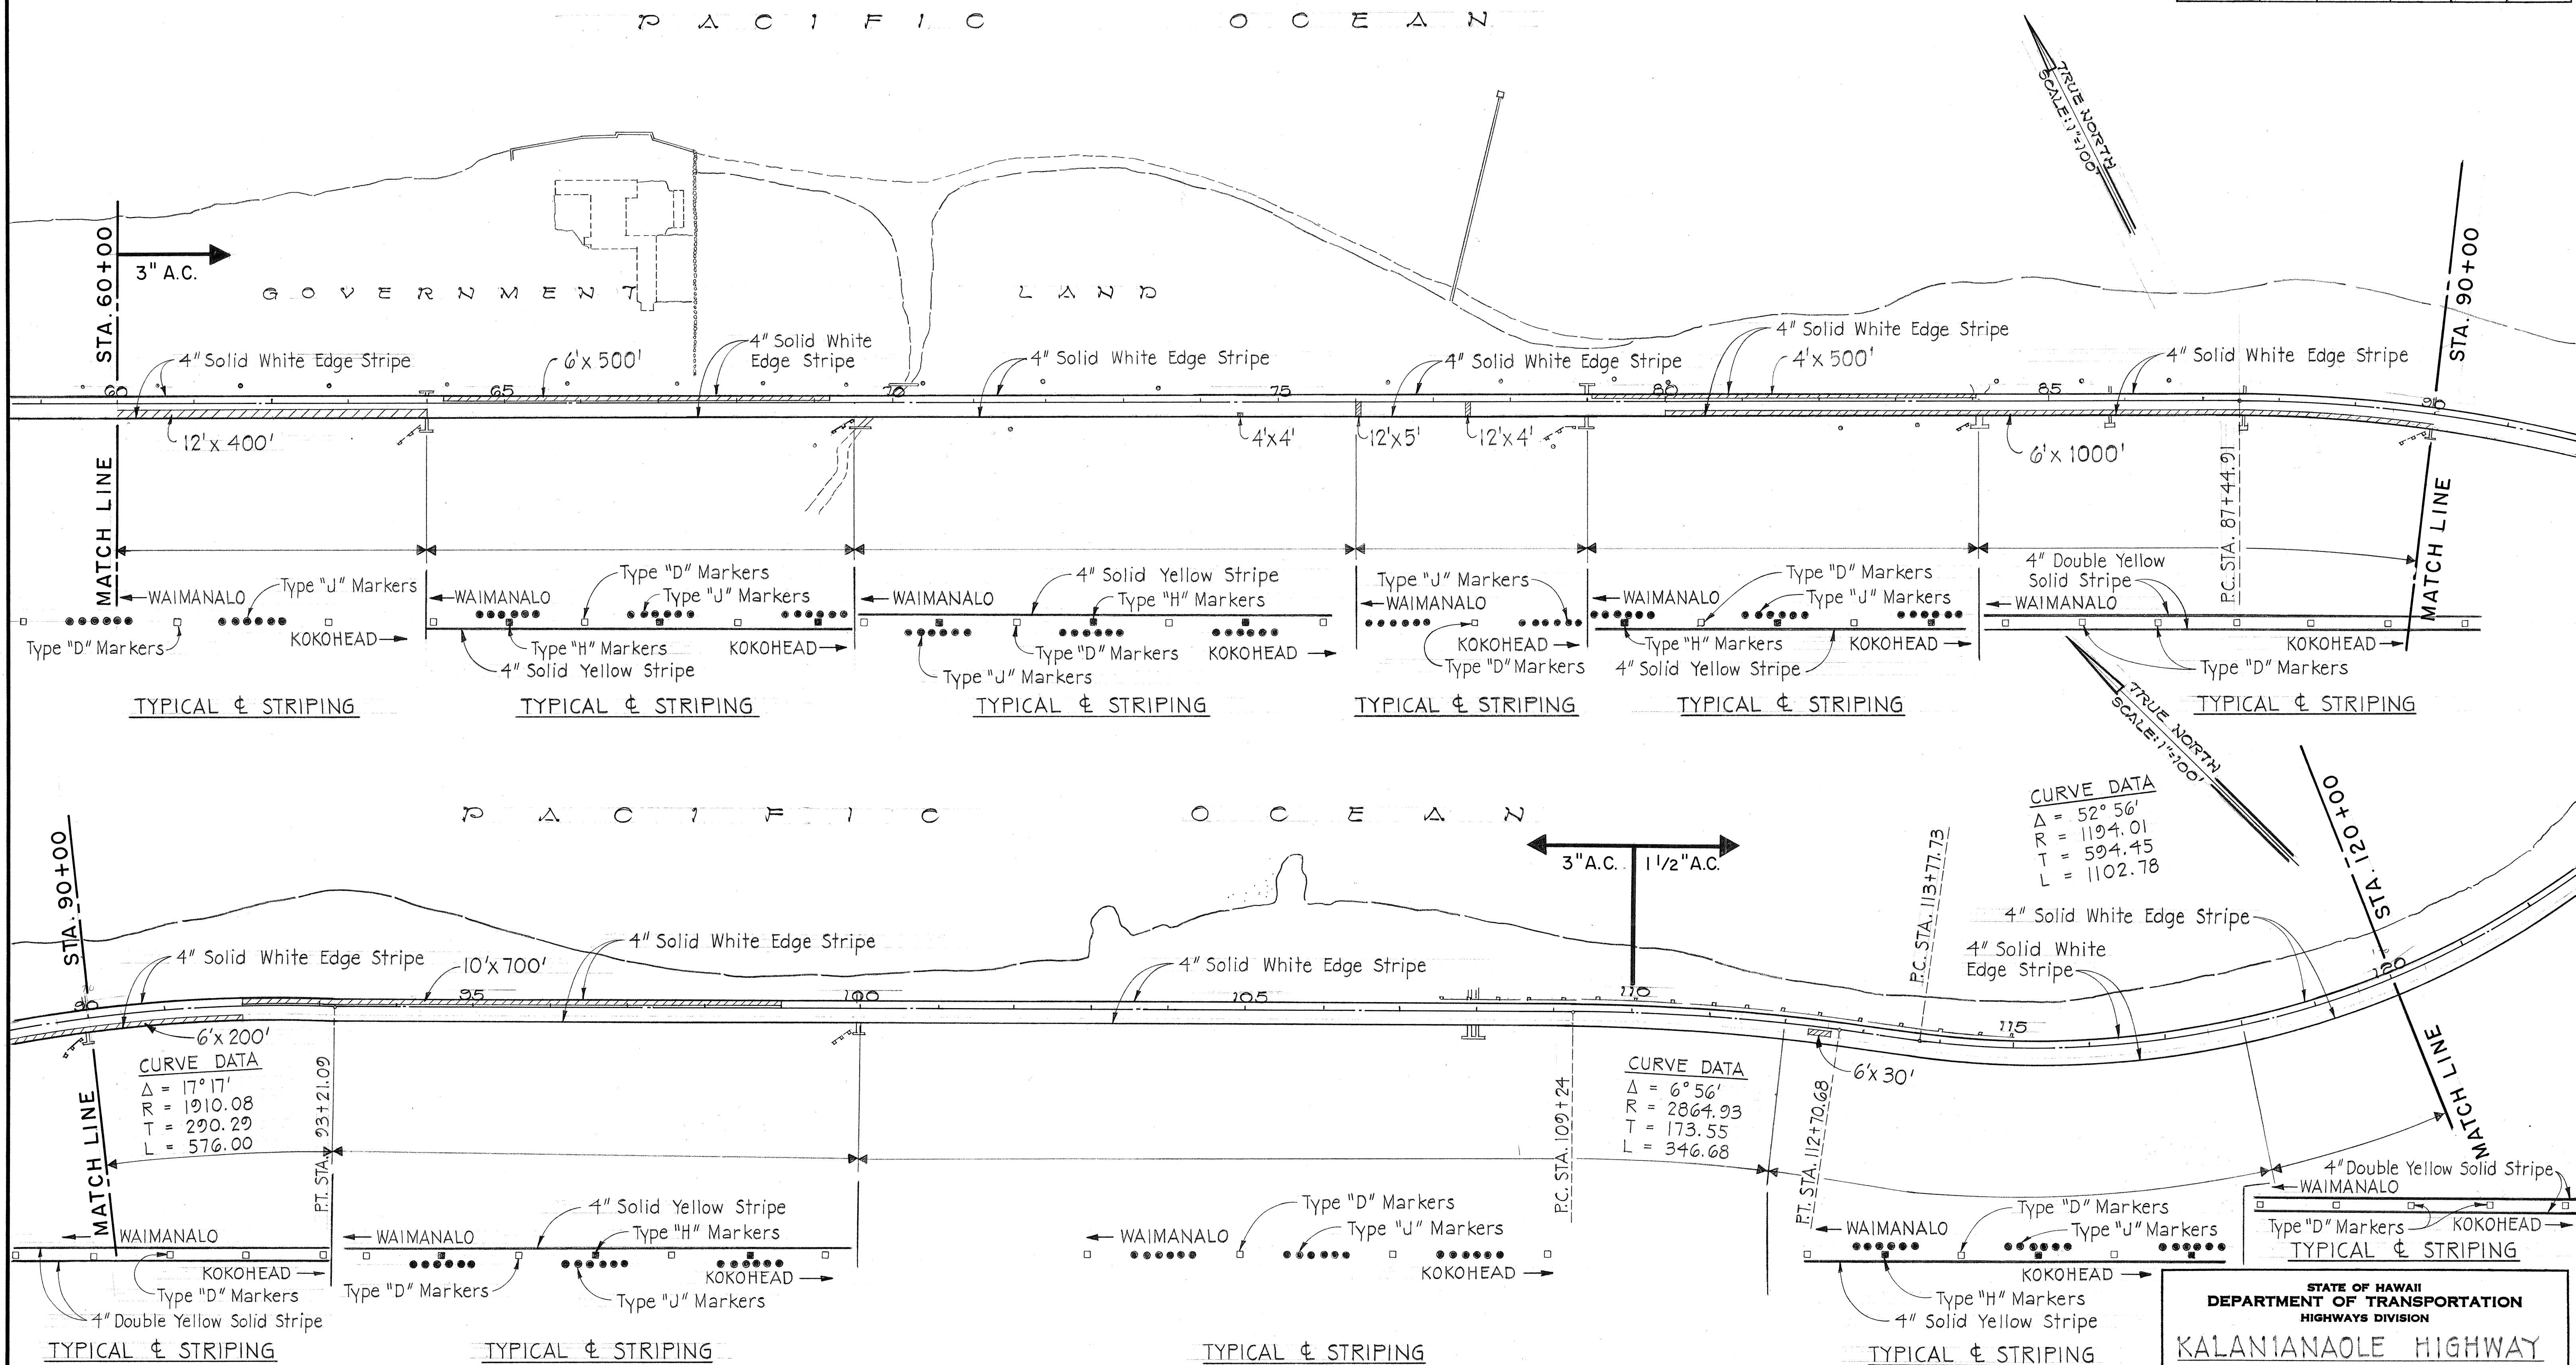

SURVEY PLOTTED BY	DATE
DRAWN BY	
CHECKED BY	
NOTED BY	
ORIGINAL PLAN	
NOTE BOOK	
No.	

NOTE:
SEE SHEETS No. 9 & 10 FOR ADDITIONAL DETAILS.


STATE OF HAWAII
DEPARTMENT OF TRANSPORTATION
HIGHWAYS DIVISION

**KALANIANA'OLE HIGHWAY
RESURFACING**


WALEA ST. TO LUNALILO HOME RD.
PROJECT No. 72B-01-75M

SHEET No. 2 OF 6 SHEETS

FED. ROAD DIST. NO.	STATE	FED. AID PROJ. NO.	FISCAL YEAR	SHEET NO.	TOTAL SHEETS
HAWAII	HAW.	72B-01-75M	1975	6	11

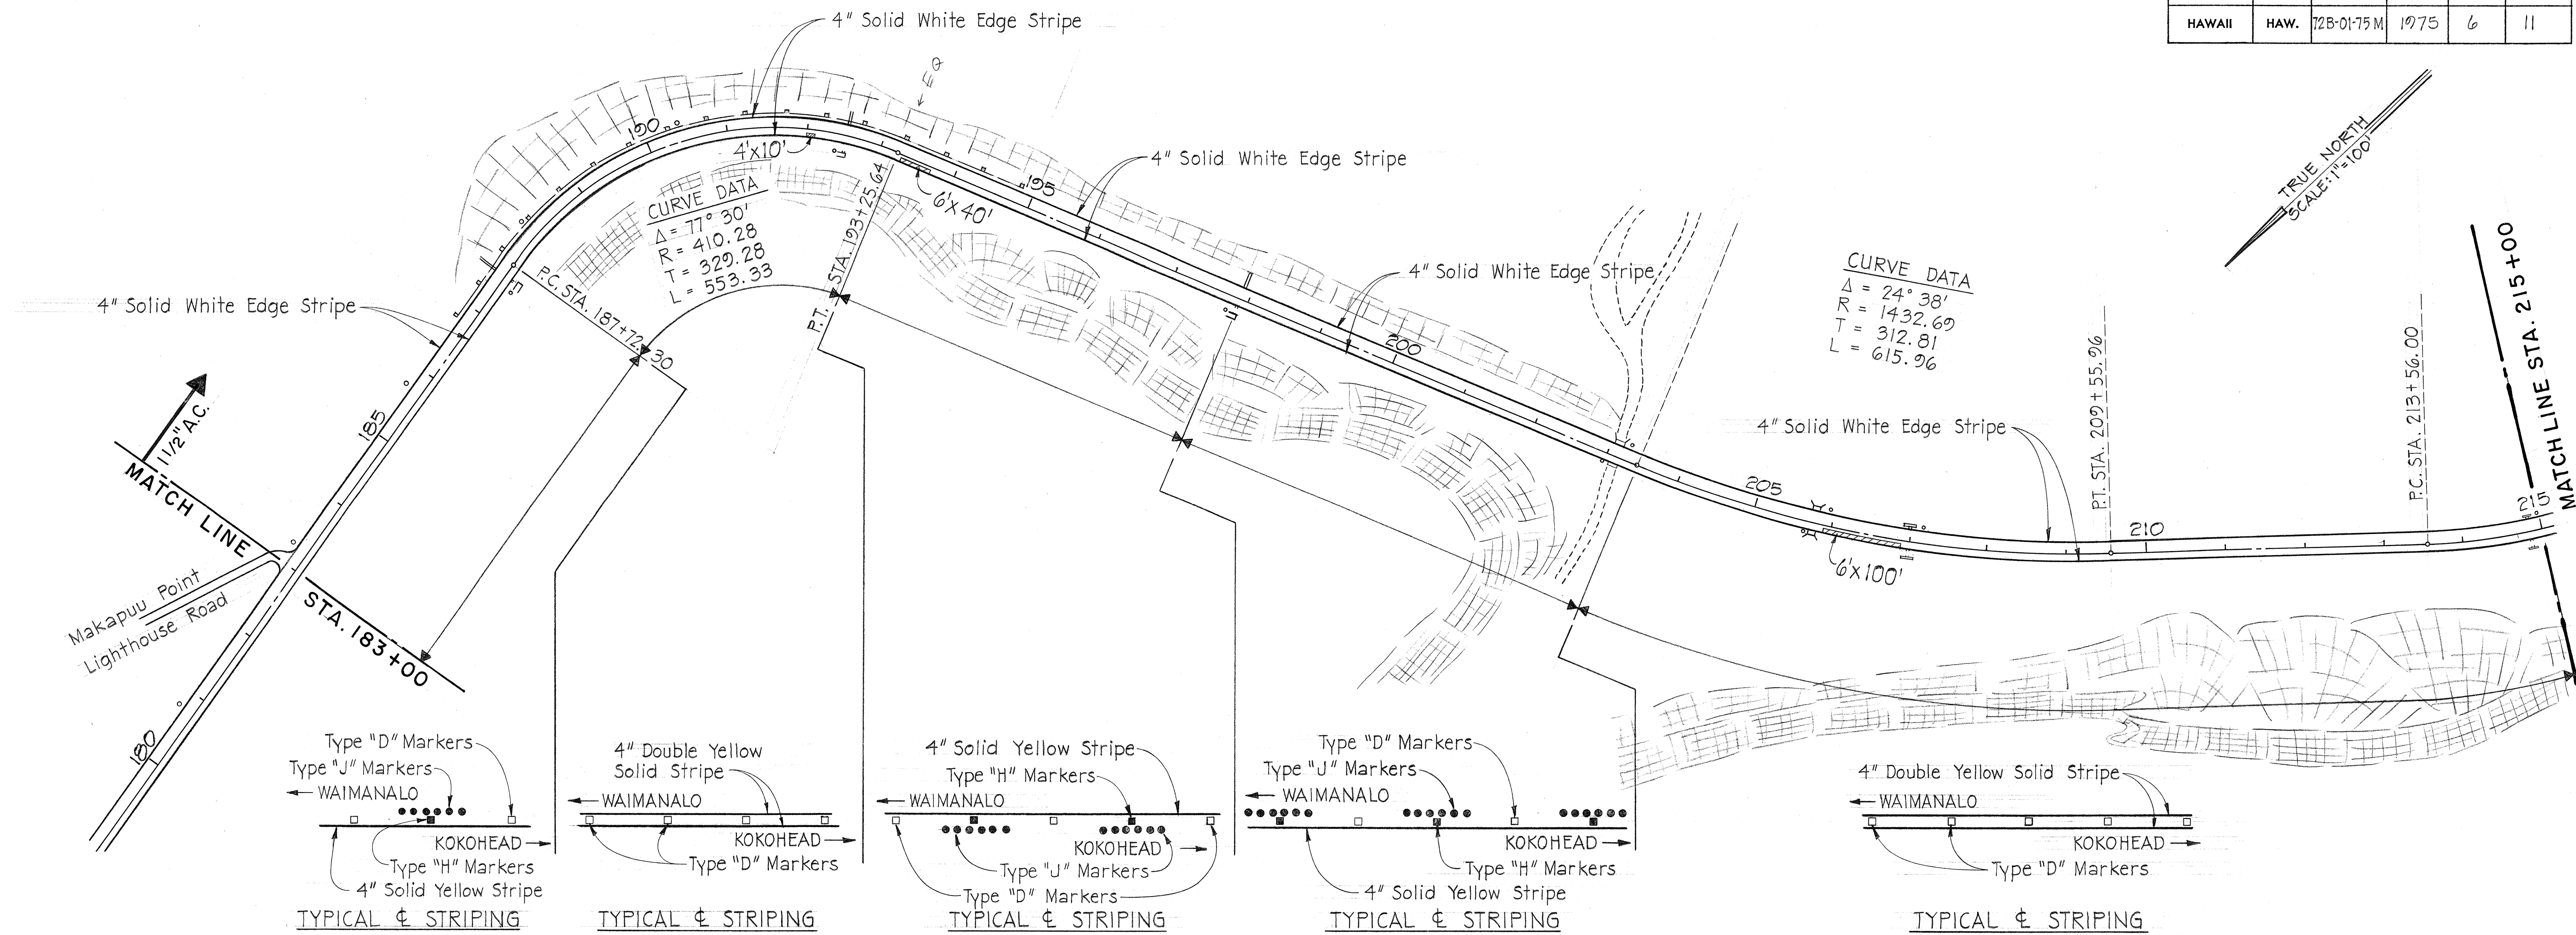

NOTE:
SEE SHEETS No. 7 & 10 FOR ADDITIONAL DETAILS.

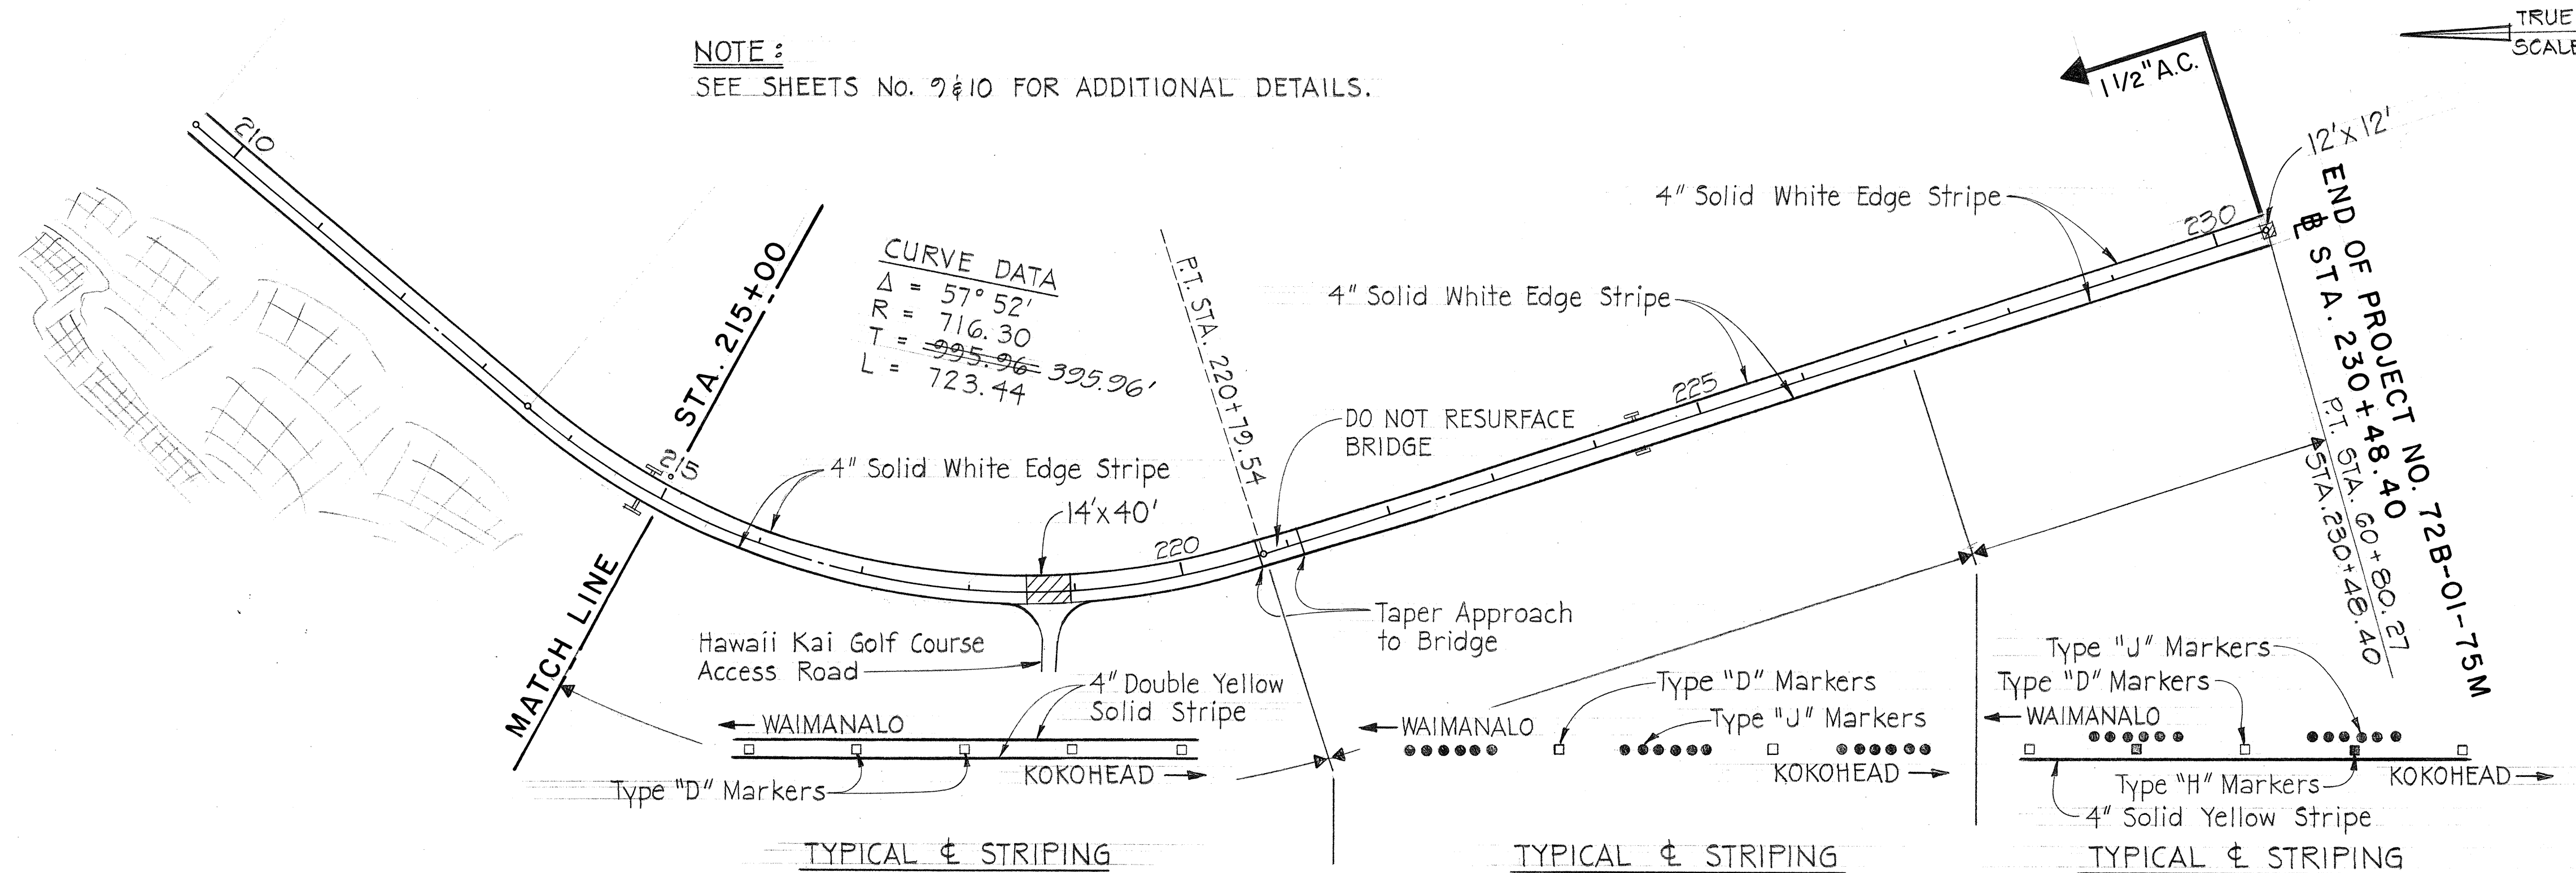

DATE	_____
DESIGNED BY	_____
CHECKED BY	_____
NO.	_____

STATE OF HAWAII
DEPARTMENT OF TRANSPORTATION
HIGHWAYS DIVISION

KALANIANA'OLE HIGHWAY
RESURFACING

WALEA ST. TO LUNALILO HOME RD.
PROJECT No. 72B-01-75M

SHEET No. 4 OF 6 SHEETS

FED. ROAD DIST. NO.	STATE	FED. AID PROJ. NO.	FISCAL YEAR	SHEET NO.	TOTAL SHEETS
HAWAII	HAW.	72B-01-75M	1975	8	11

± CURVE DATA

Δ = 30° 06'
D = 3° 00'
R = 1909.86
T = 513.52
L = 1003.33
ls = 280.00
Os = 4° 12'

± CURVE DATA

Δ = 9° 52'
D = 1° 30'
R = 3619.72
T = 329.73
L = 657.78
ls = 160.00
Os = 1° 12'

Type "D" Markers
Type "J" Markers
HAWAII KAI
WAIMANALO
TYPICAL ± STRIPING

TRUE NORTH
SCALE: 1"=40'

1 1/2" A.C.

END OF PROJ. NO. 72B-01-75M
± STA. 129+00
MATCH LINE
STA. 116+00

STATE OF HAWAII
DEPARTMENT OF TRANSPORTATION
HIGHWAYS DIVISION
KALANIANA'OLE HIGHWAY
RESURFACING
WAILEA ST. TO LUNALILO HOME RD.
PROJECT No. 72B-01-75M

SHEET NO. 6 OF 6 SHEETS

NOTE:

SEE SHEETS No. 9 & 10 FOR ADDITIONAL DETAILS

ORIGINAL PLAN	DATE
SURVEY PLOTTED BY	
DRAWN BY	
TRACED BY	
QUANTITIES BY	
CHECKED BY	
No.	

