


FED. ROAD DIST. NO.	STATE	PROJ. NO.	FISCAL YEAR	SHEET NO.	TOTAL SHEETS
HAWAII	HAW.	72A-01-71	1975	5	42

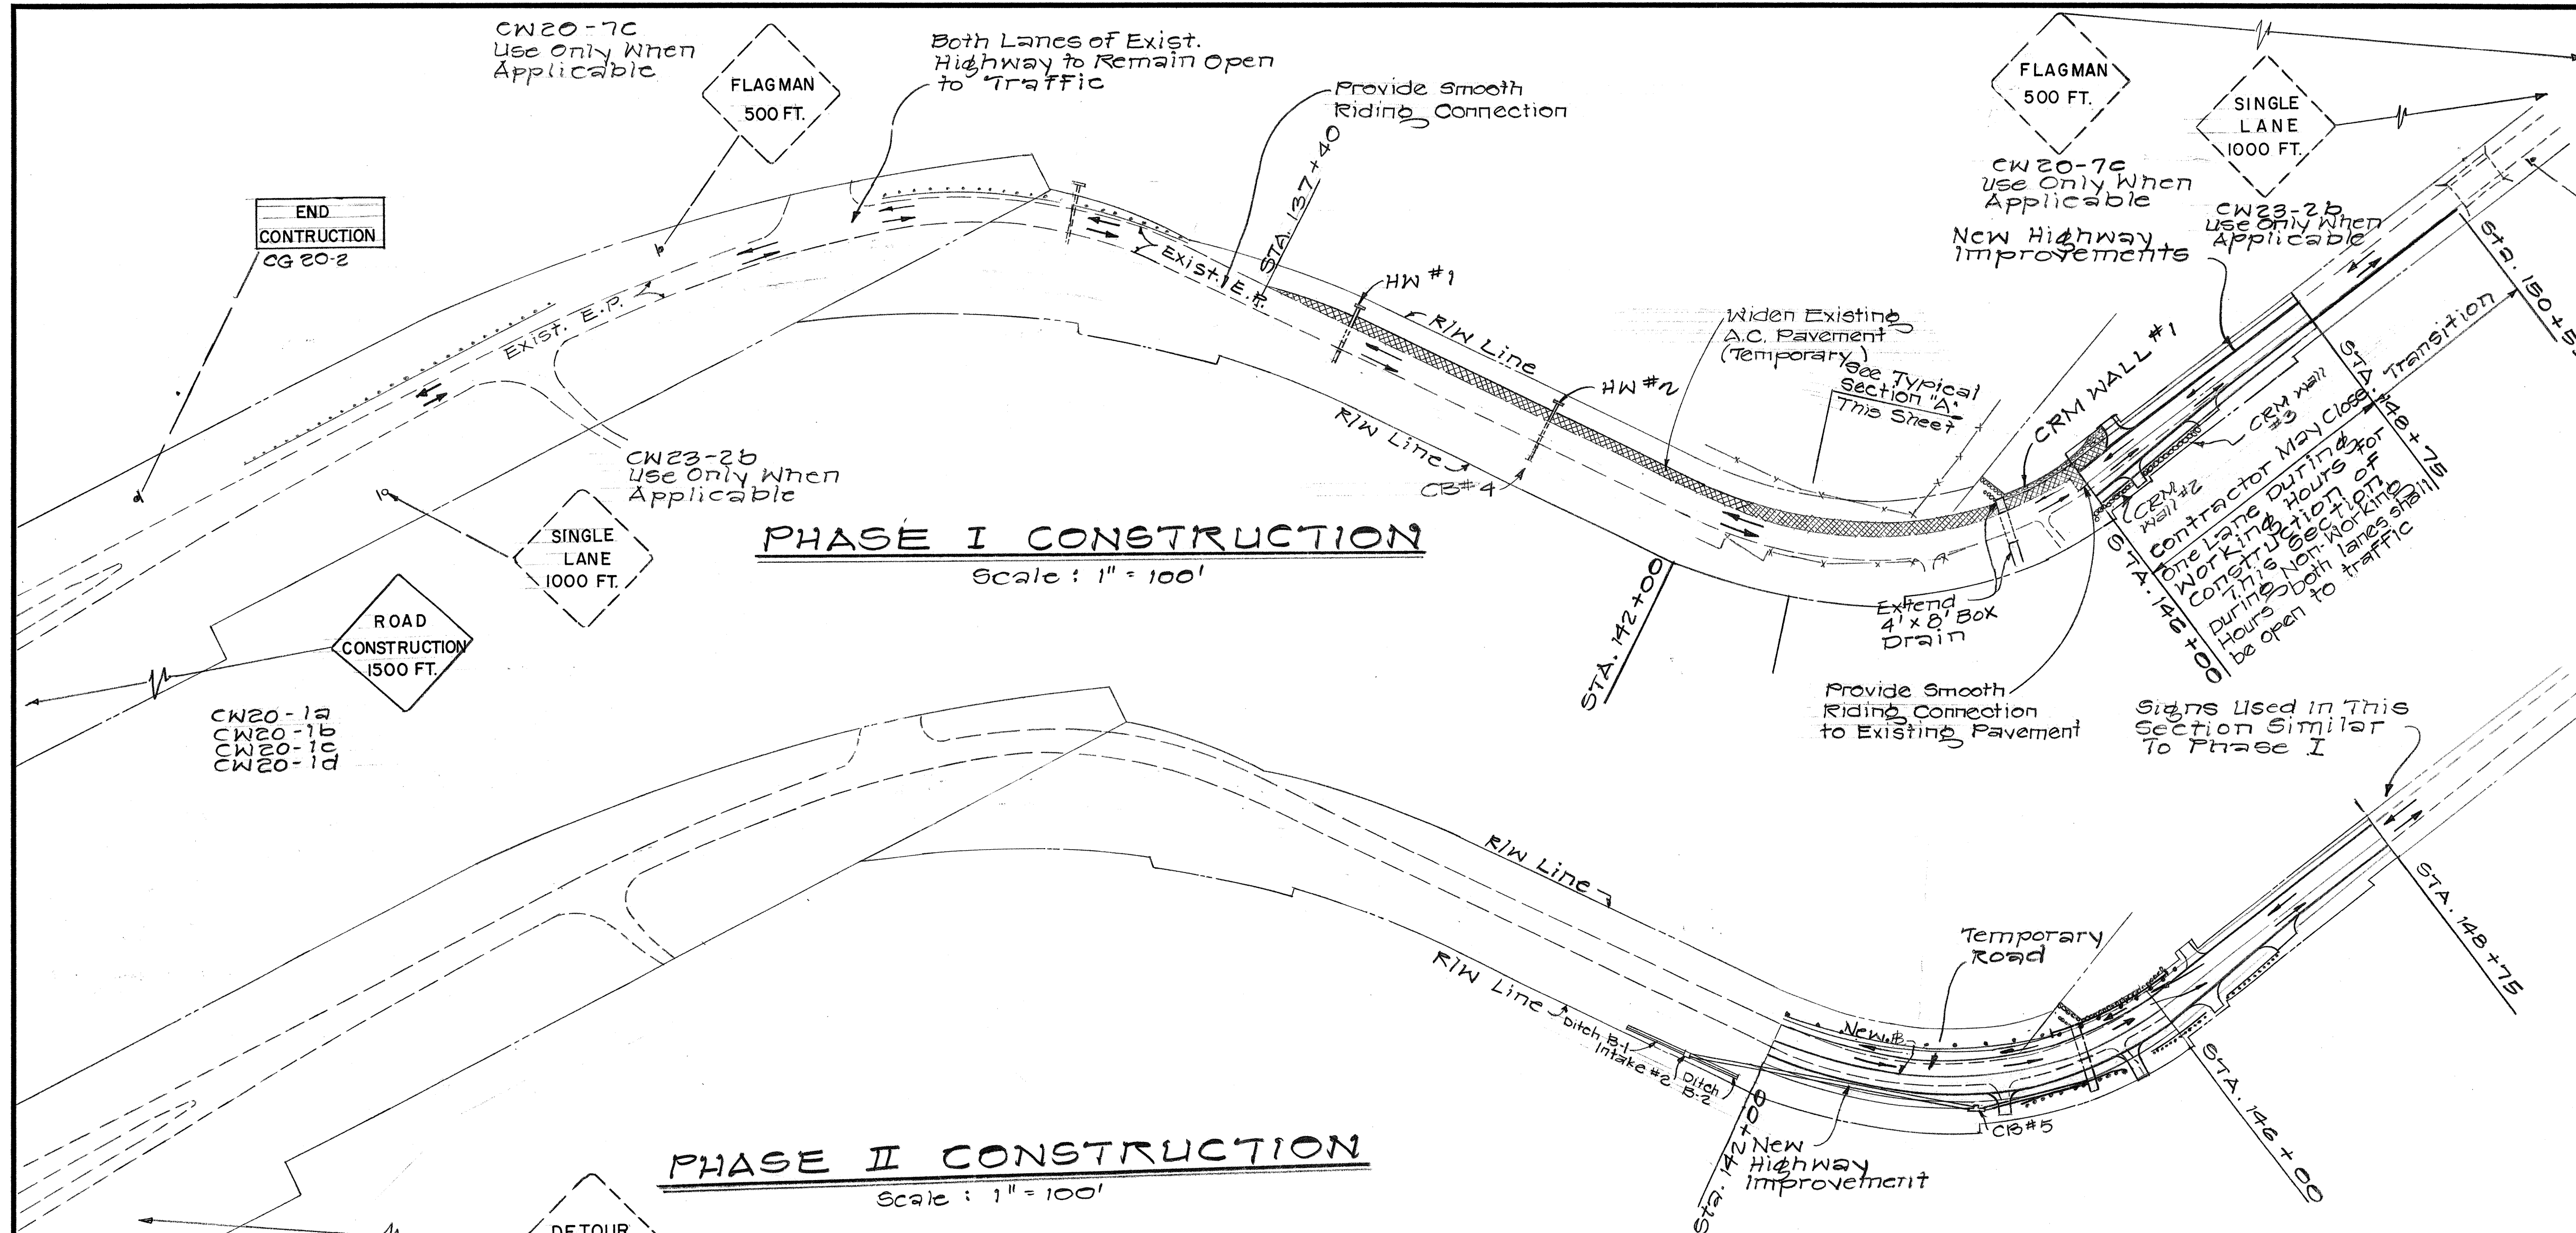

NOTES:

1. Final 1 1/2" Thick A.C. Paving Mix, I shall be withheld until all phases have been completed.
2. Contractor shall provide temporary traffic striping (Paint or white tape) as directed by the Engineer for the various phases of construction. The costs for striping shall be considered incidental to "Asphalt Concrete Paving Mix, No. III."
3. Contractor shall provide for two lanes of traffic during non-working hours.
4. The Contractor shall provide temporary warning signs as called for by these plans and/or ordered by the Engineer. Temporary signs used during construction shall be paid for under Item 621.70 "Construction Sign." The unit price bid for construction signs shall be considered to also include temporary poles or mounting of the signs, any subsequent relocation of the signs, and final removal of the signs.
5. Additional traffic control devices such as barrels, blinkers, and barricades which may be ordered by the Engineer shall be considered incidental.
6. Construction phasing is only a suggested scheme. The Contractor may vary the construction phasing as necessary to suit his operations with the consent of the Engineer. Plans showing the revised sequence of construction shall be submitted to the Highway Division for approval. Contractor shall properly coordinate this work with Utility Co's.

NOTE:
CW20-1 &
CW20-2
Sign to Remain
Throughout
Construction
Period

CW20-2d
Use Only When
Applicable

CW20-2c
Use Only When
Applicable

24'-0" Temporary Road
Sta. 142+00± to Sta. 146+00±
Temporary Widening Exist. Pavement

Final Road
Grade
2" Thick A.C.
Pav't. Mix III
6" Thick
Aggregate Base


TYPICAL SECTION "A"

Scale: 1/4" = 1'-0"

Pavement structure
As Required by Typical
Road Sections

Exist. Ground

SURVEY PLATTED BY	DATE
DRAWN BY	
DESIGNED BY	
NOTED BY	
CHECKED BY	
ORIGINAL PLAN	
NOTE BOOK	
No.	

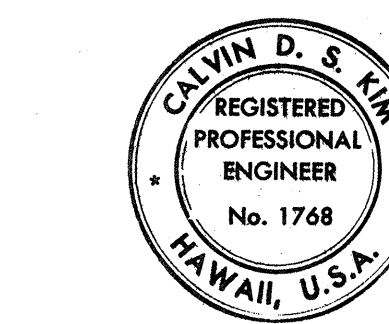

THIS WORK WAS PREPARED BY
ME OR UNDER MY SUPERVISION


STATE OF HAWAII DEPARTMENT OF TRANSPORTATION HIGHWAYS DIVISION CONSTRUCTION PHASING PLAN

KALANIANA'OLE HIGHWAY
PROJECT NO. 72A-01-71


SCALE AS SHOWN

SHEET No. 1 OF 2 SHEETS

FED. ROAD DIST. NO.	STATE	PROJ. NO.	FISCAL YEAR	SHEET NO.	TOTAL SHEETS
HAWAII	HAW.	72A-01-71	1975	6	42

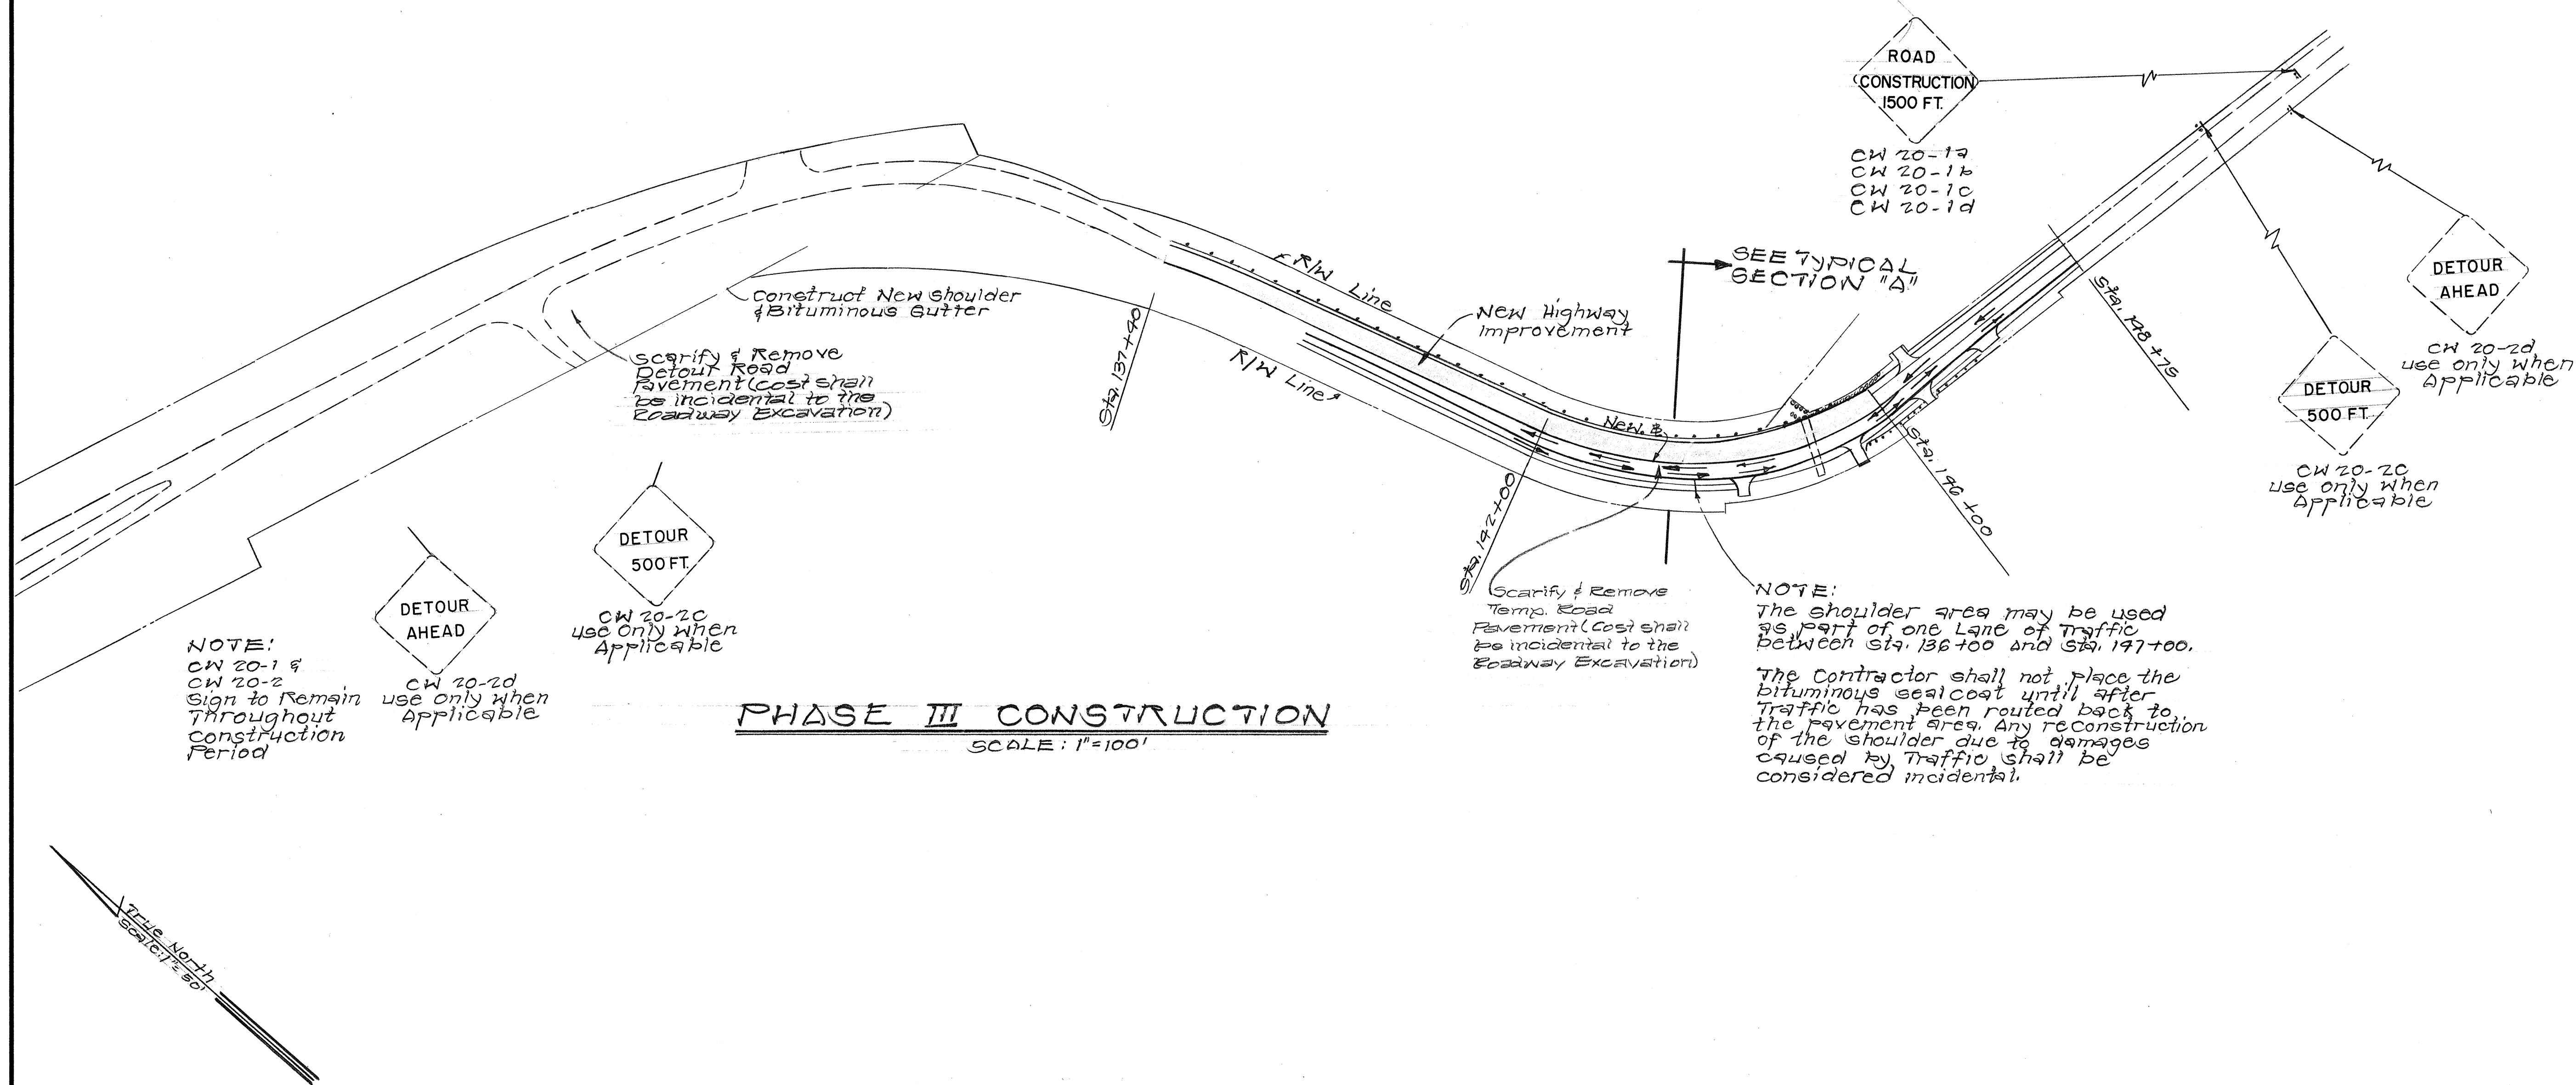

SURVEY PLOTTED BY	DATE
DRAWN BY	
TRACED BY	
NOTED BY	
CHECKED BY	
NO.	

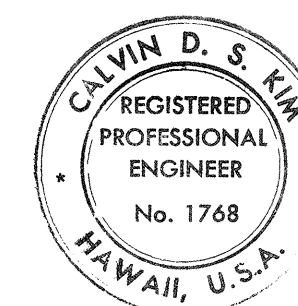

THIS WORK WAS PREPARED BY
ME OR UNDER MY SUPERVISION
Calvin D. S. Kim

STATE OF HAWAII
DEPARTMENT OF TRANSPORTATION
HIGHWAYS DIVISION
**CONSTRUCTION PHASING
PLAN**

KALANIANA'OLE HIGHWAY
PROJECT NO. 72A-01-71
SCALE AS SHOWN
SHEET No. 2 OF 2 SHEETS