

GENERAL NOTES:


1. Locations of all new Pavement Markings shall be staked out in the field by the Contractor for approval by the Engineer prior to installation.
2. Existing Pavement Markings not incorporated in the final Traffic Pattern shall be removed, as directed by the Engineer. Costs shall be incidental to the various contract items.
3. Raised Pavement Markings shall not be placed within Crosswalks.
4. For additional Pavement Marking Details, see Plan Shts. # 5

| PAVEMENT MARKING SUMMARY         |           |
|----------------------------------|-----------|
| DESCRIPTION                      | QUANTITY  |
| Type "A" Raised Pavement Markers | 172 Ea.   |
| Type "C" " " " "                 | 50 "      |
| Type "D" " " " "                 | 46 "      |
| Pavement Arrows                  | 14 "      |
| Pavement Striping                | 3180 L.F. |

LEGEND

- Type "C" Raised Pavement Marker  
□ 4 each Type "A" Raised Pavement Markers  
□—□—□ 8" White Stripe w/Type "C" Raised Pavement Markers 20'-0" o.c.  
▬▬▬ 4" Double Yellow Stripe w/Type "D" Raised Pavement Markers 20'-0" o.c.  
↖ Pavement Arrow

| FED. ROAD DIST. NO. | STATE | PROJ. NO.    | FISCAL YEAR | SHEET NO. | TOTAL SHEETS |
|---------------------|-------|--------------|-------------|-----------|--------------|
| HAWAII              | HAW.  | 7400A-01-81M | 1981        | 4         | 7            |

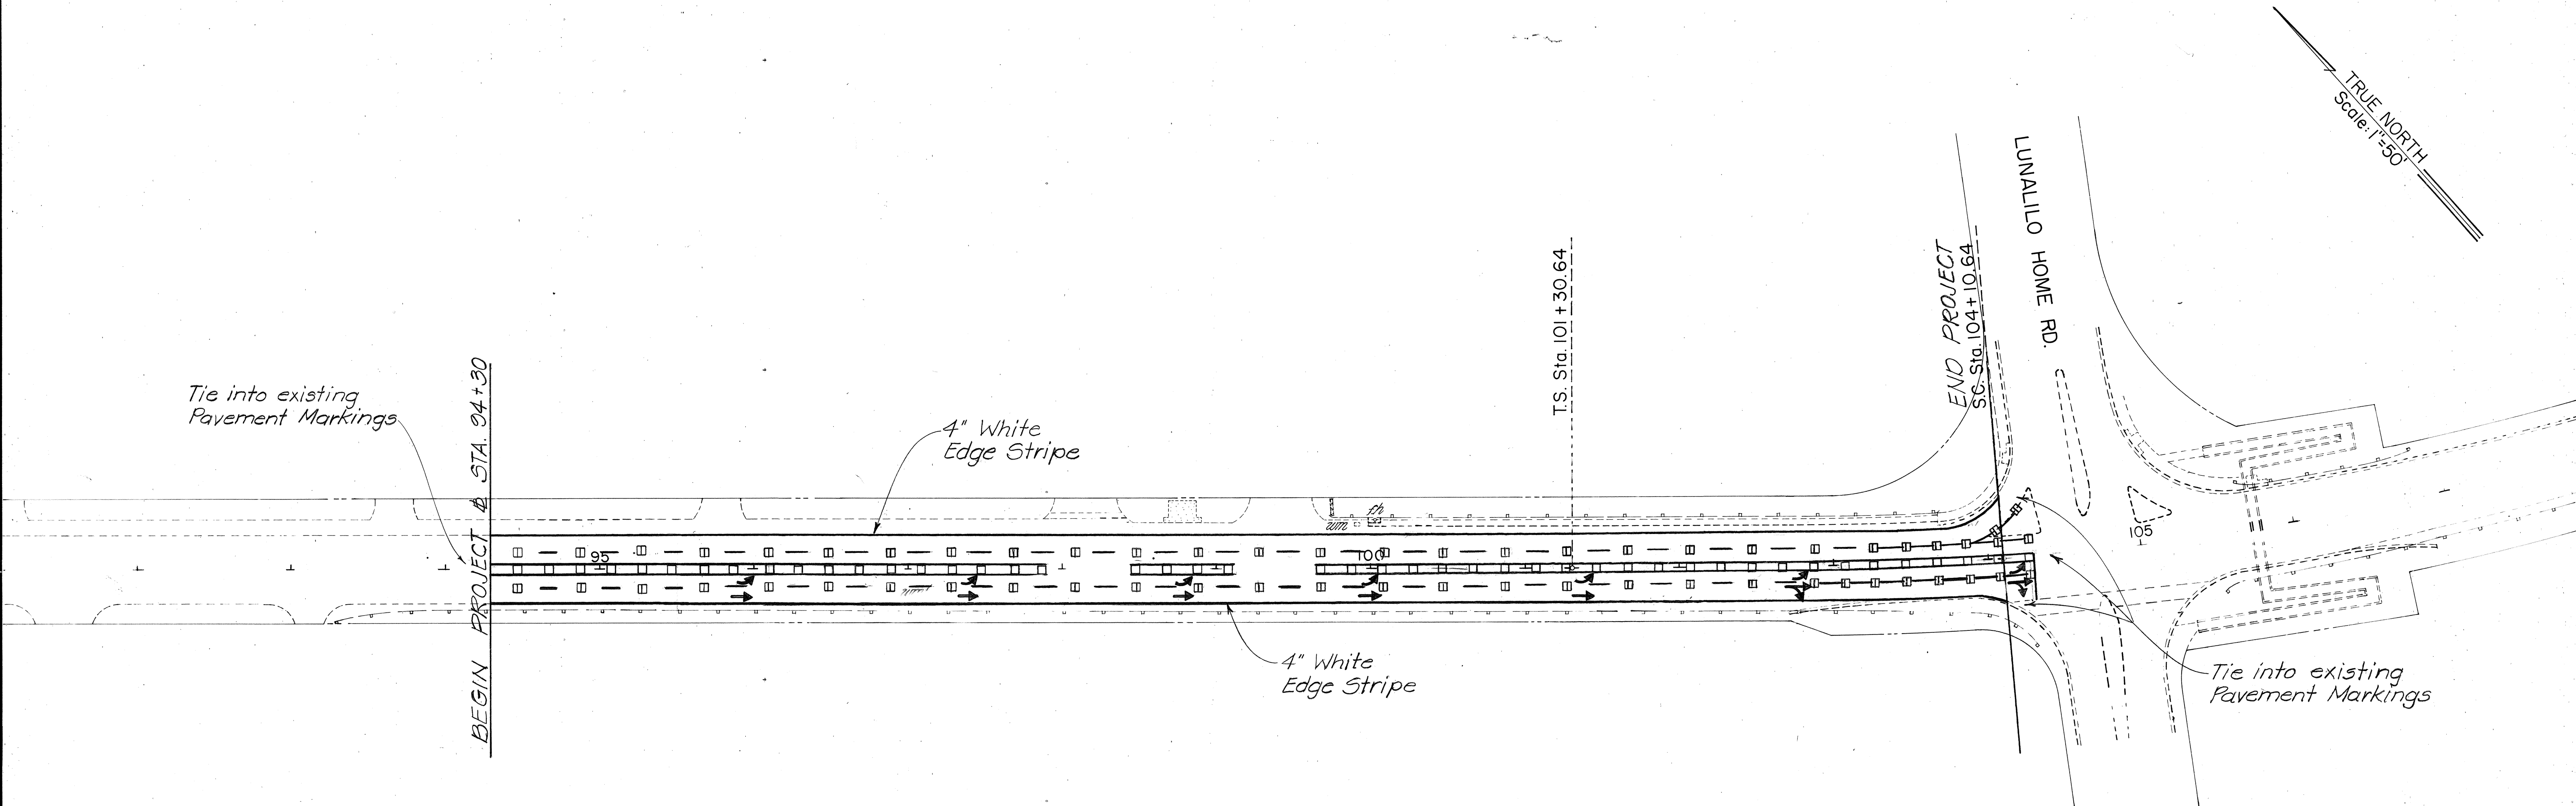

|               |                   |      |
|---------------|-------------------|------|
| ORIGINAL PLAN | SURVEY PLOTTED BY | DATE |
| NOTE BOOK     | DRAWN BY          |      |
| No.           | TRACED BY         |      |
|               | DESIGNED BY       |      |
|               | QUANTITIES BY     |      |
|               | CHECKED BY        |      |

STATE OF HAWAII  
DEPARTMENT OF TRANSPORTATION  
HIGHWAYS DIVISION

**PAVEMENT MARKINGS**

KALANIANA'OLE HWY. RESURFACING  
Vicinity of Portlock Rd. to Lunalilo Home Rd.

PROJECT NO. 7400A-01-81M

Scale as Noted Date:

**SHEET No. 1 OF 4 SHEETS**