


FED. ROAD DIST. NO.	STATE	PROJ. NO.	FISCAL YEAR	SHEET NO.	TOTAL SHEETS
HAWAII	HAW.	7400A-01-82M 7400A-02-82	1982	5	30

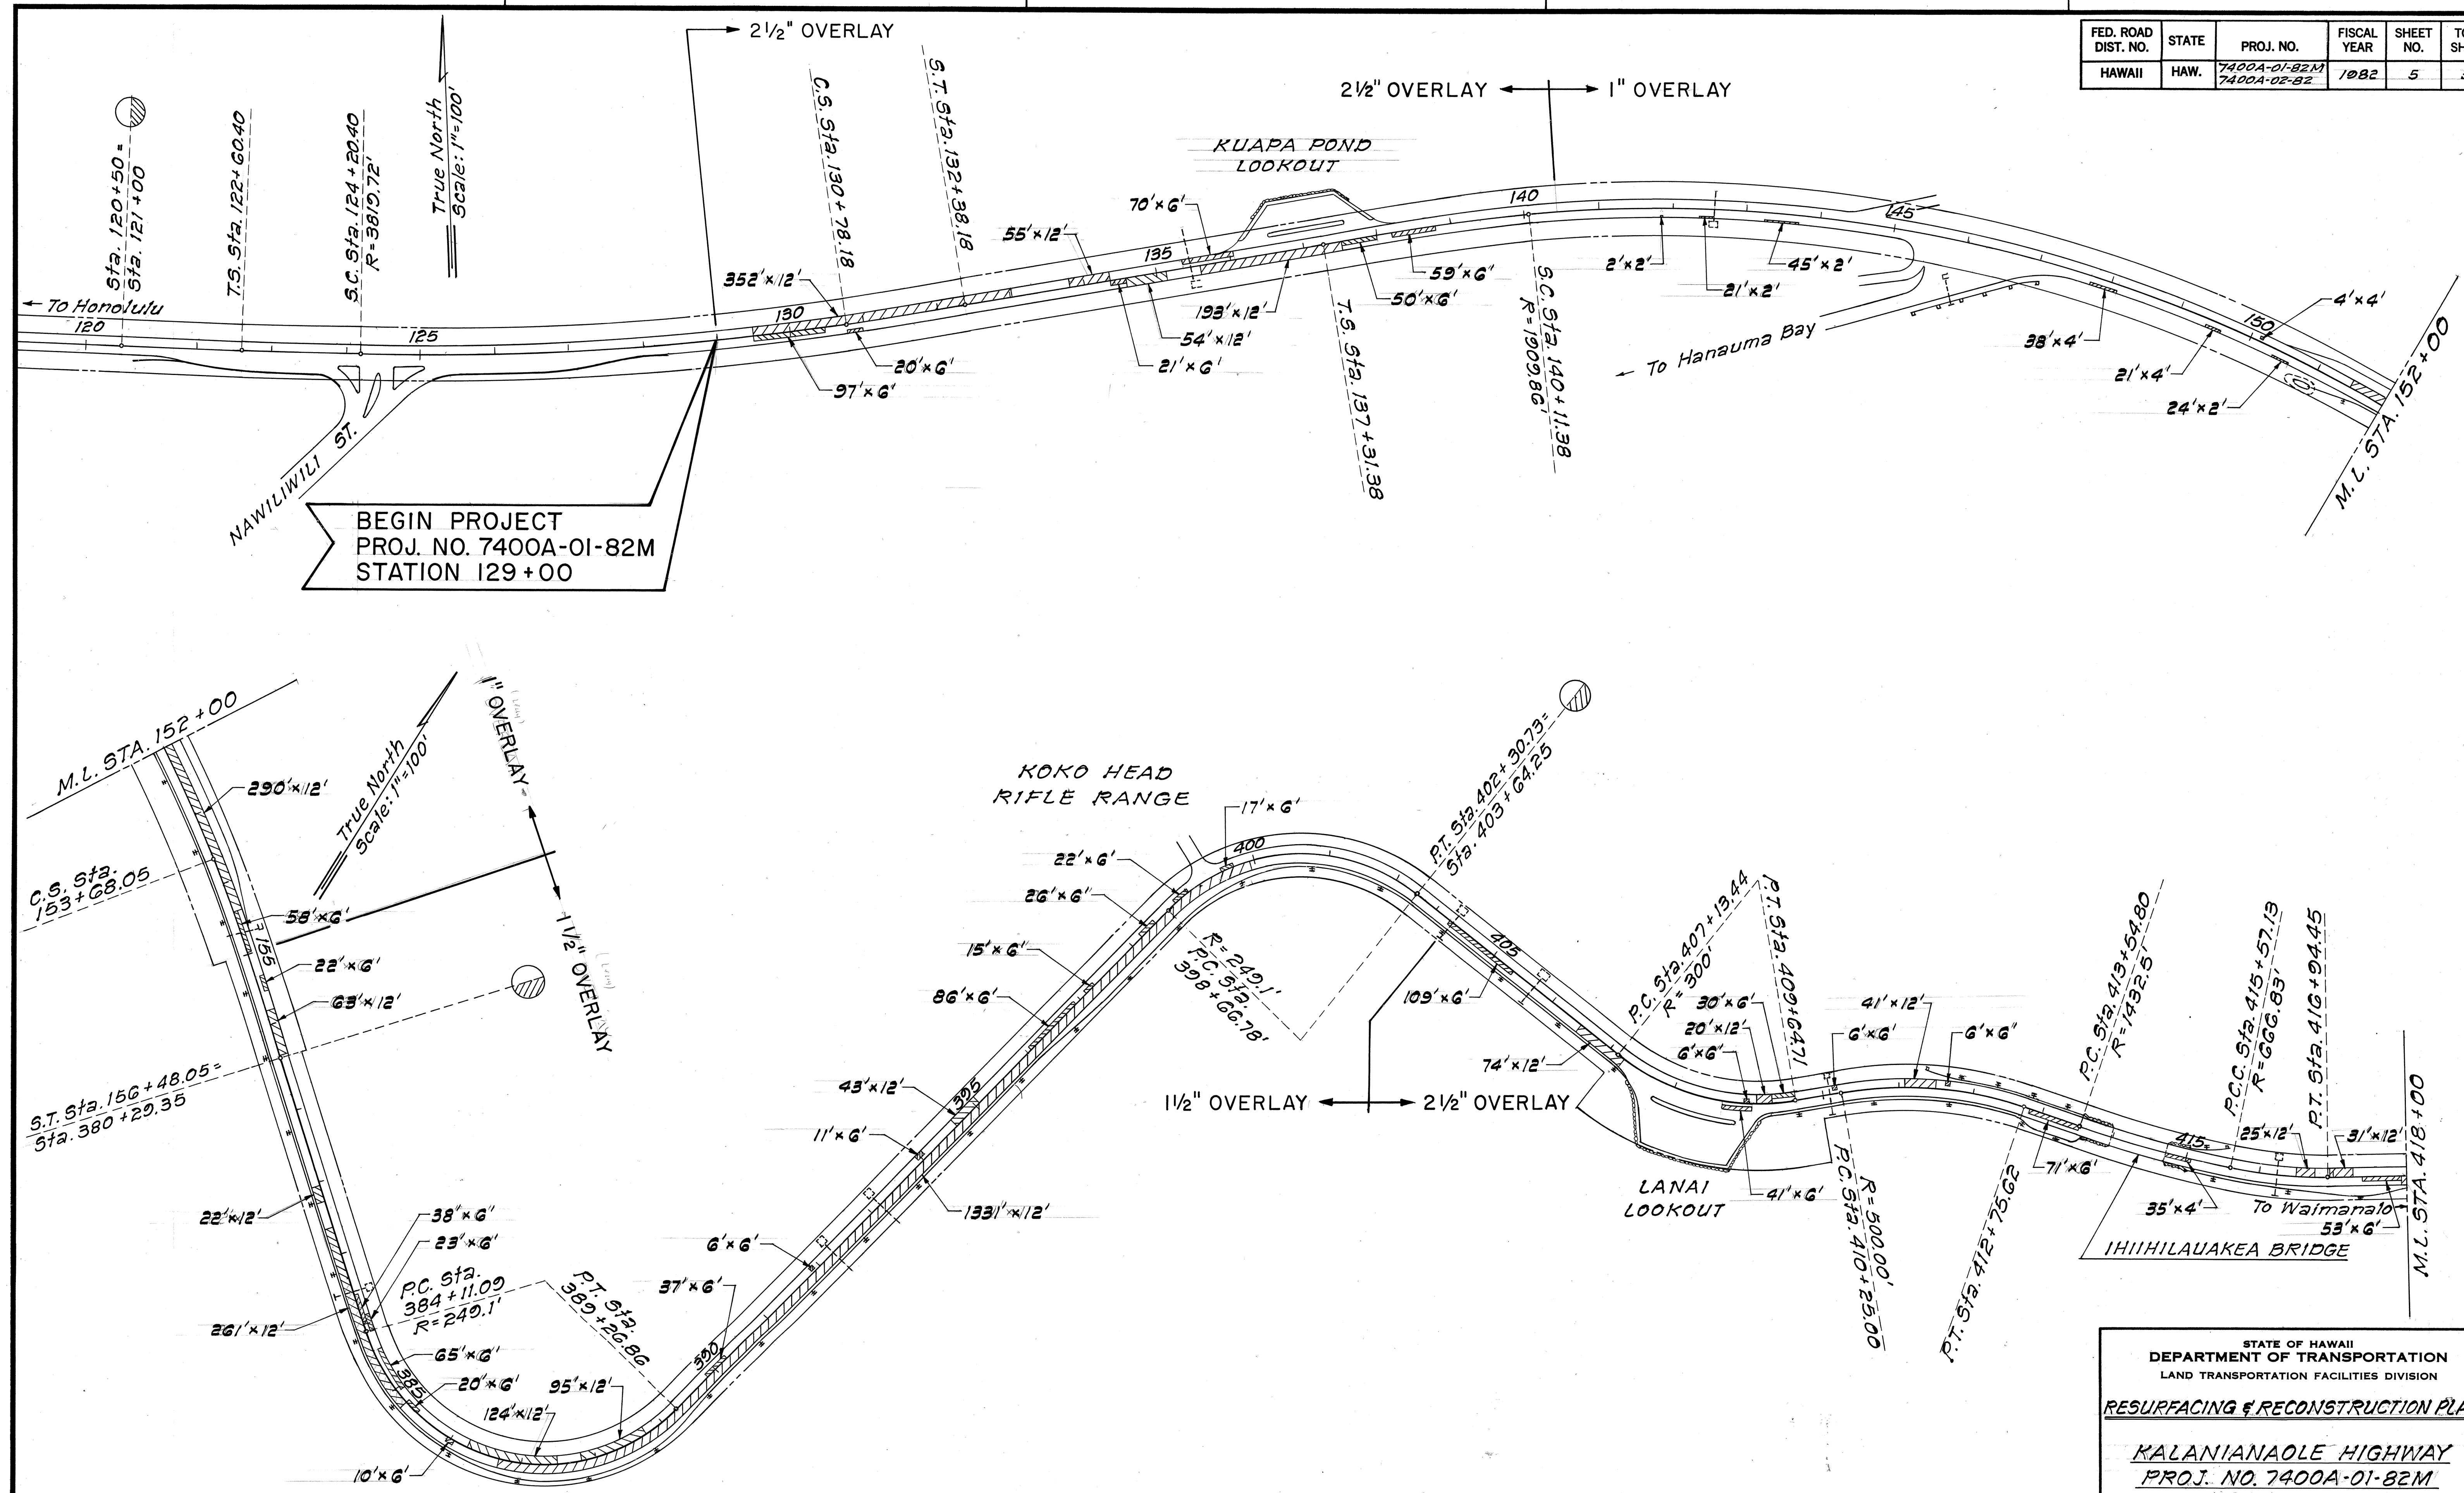

ORIGINAL PLAN	DATE
DESIGNED BY	
TRACED BY	
NOTED BY	
CHECKED BY	



STATE OF HAWAII
DEPARTMENT OF TRANSPORTATION
LAND TRANSPORTATION FACILITIES DIVISION

RESURFACING & RECONSTRUCTION PLANS

KALANIANAʻOLE HIGHWAY
PROJ. NO. 7400A-01-82M
PROJ. NO. 7400A-02-82

Scale: 1"=100' Date: Sept, 1981
SHEET NO. 1 OF 2 SHEETS

FED. ROAD DIST. NO.	STATE	PROJ. NO.	FISCAL YEAR	SHEET NO.	TOTAL SHEETS
HAWAII	HAW.	7400A-01-82M 7400A-02-82	1982	6	30

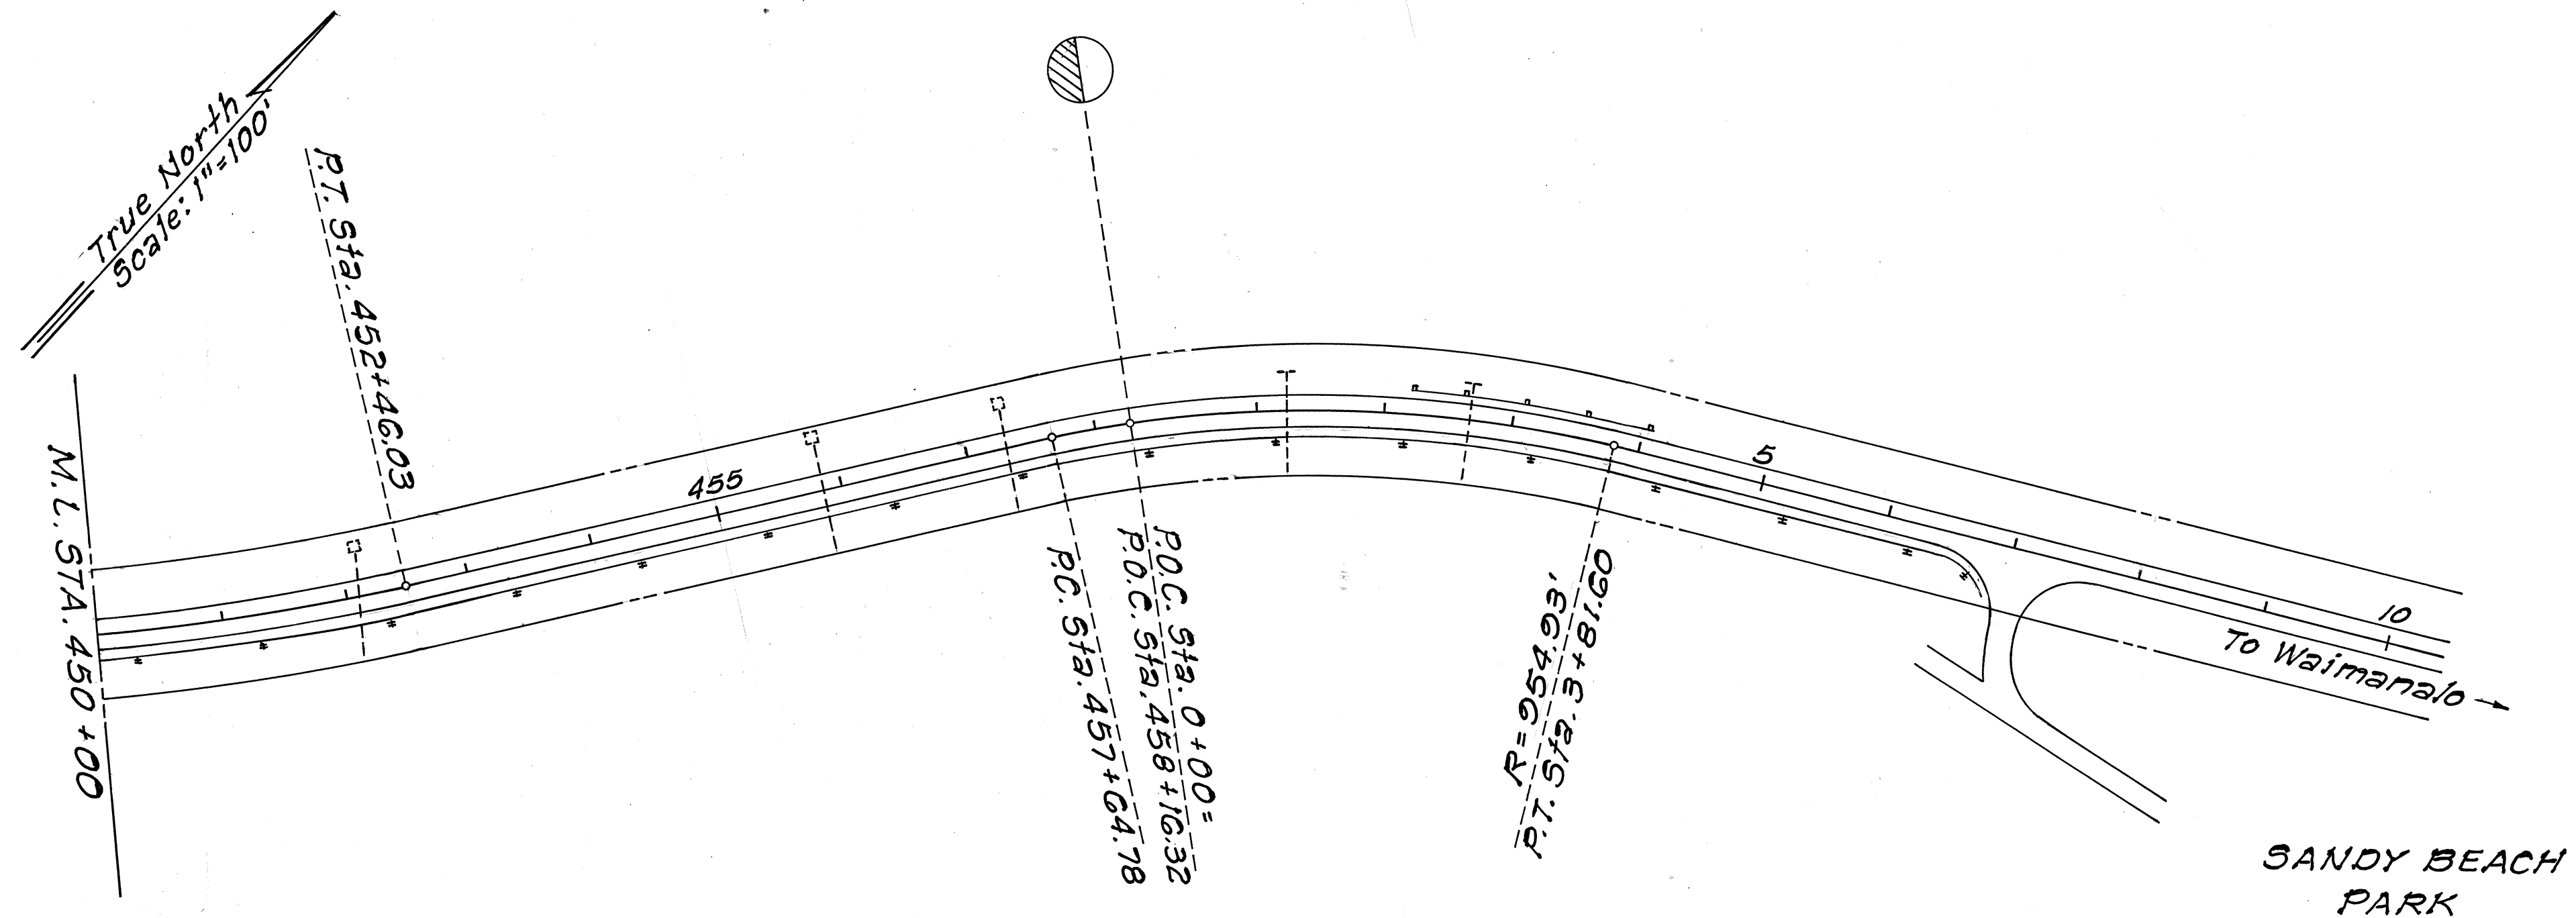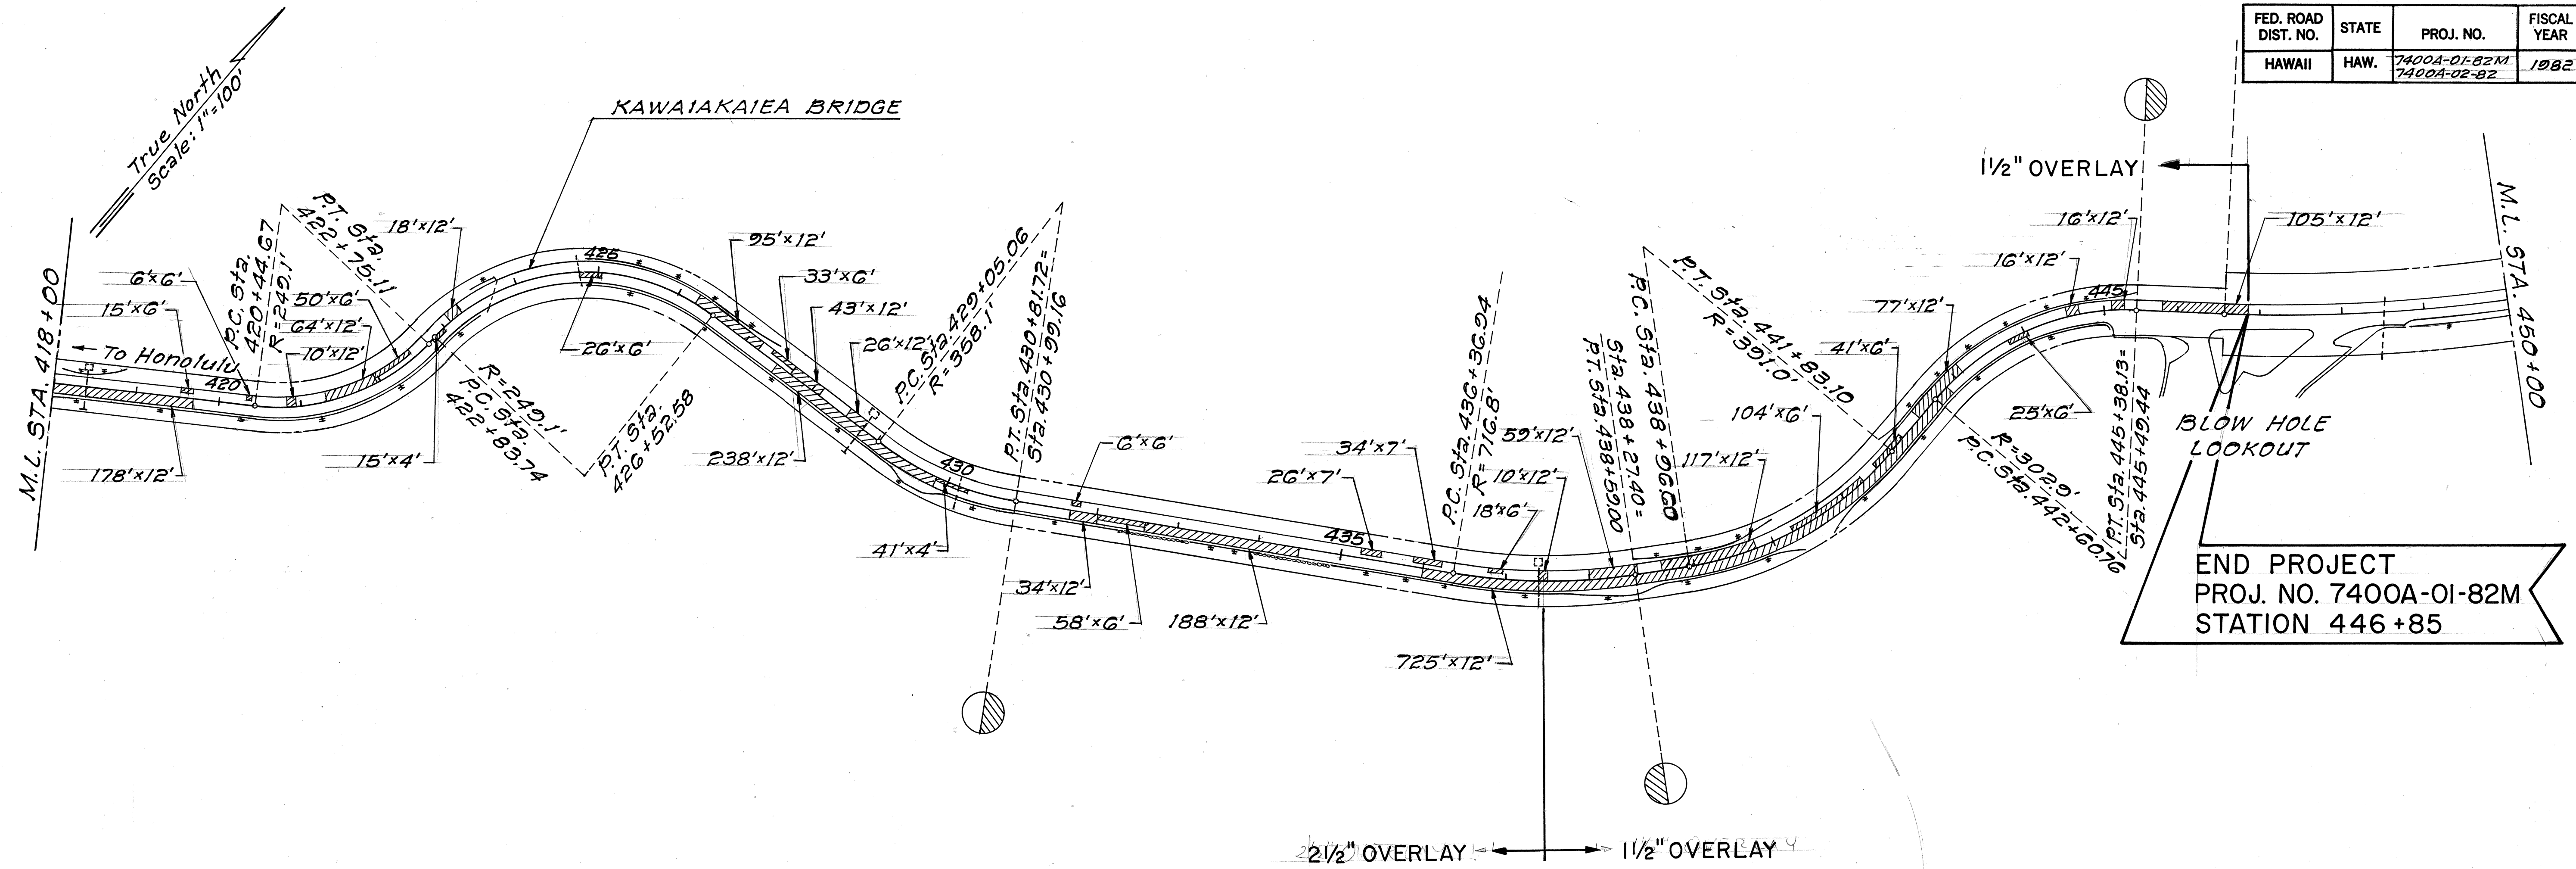

DATE	_____
SURVEY PLOTTED BY	_____
DRAWN BY	_____
TRACED BY	_____
NOTED BY	_____
CHECKED BY	_____
ORIGINAL PLAN	_____
NOTE BOOK	_____
NO.	_____

STATE OF HAWAII
DEPARTMENT OF TRANSPORTATION
LAND TRANSPORTATION FACILITIES DIVISION

RESURFACING & RECONSTRUCTION PLANS

KALANIANA'OLE HIGHWAY
PROJ. NO. 7400A-01-82M
PROJ. NO. 7400A-02-82

Scale: 1"=100' Date: Sept, 1981

SHEET NO. 2 OF 2 SHEETS