


FED. ROAD DIST. NO.	STATE	PROJ. NO.	FISCAL YEAR	SHEET NO.	TOTAL SHEETS
HAWAII	HAW.	HW4-0-01-83M	1983	16	33

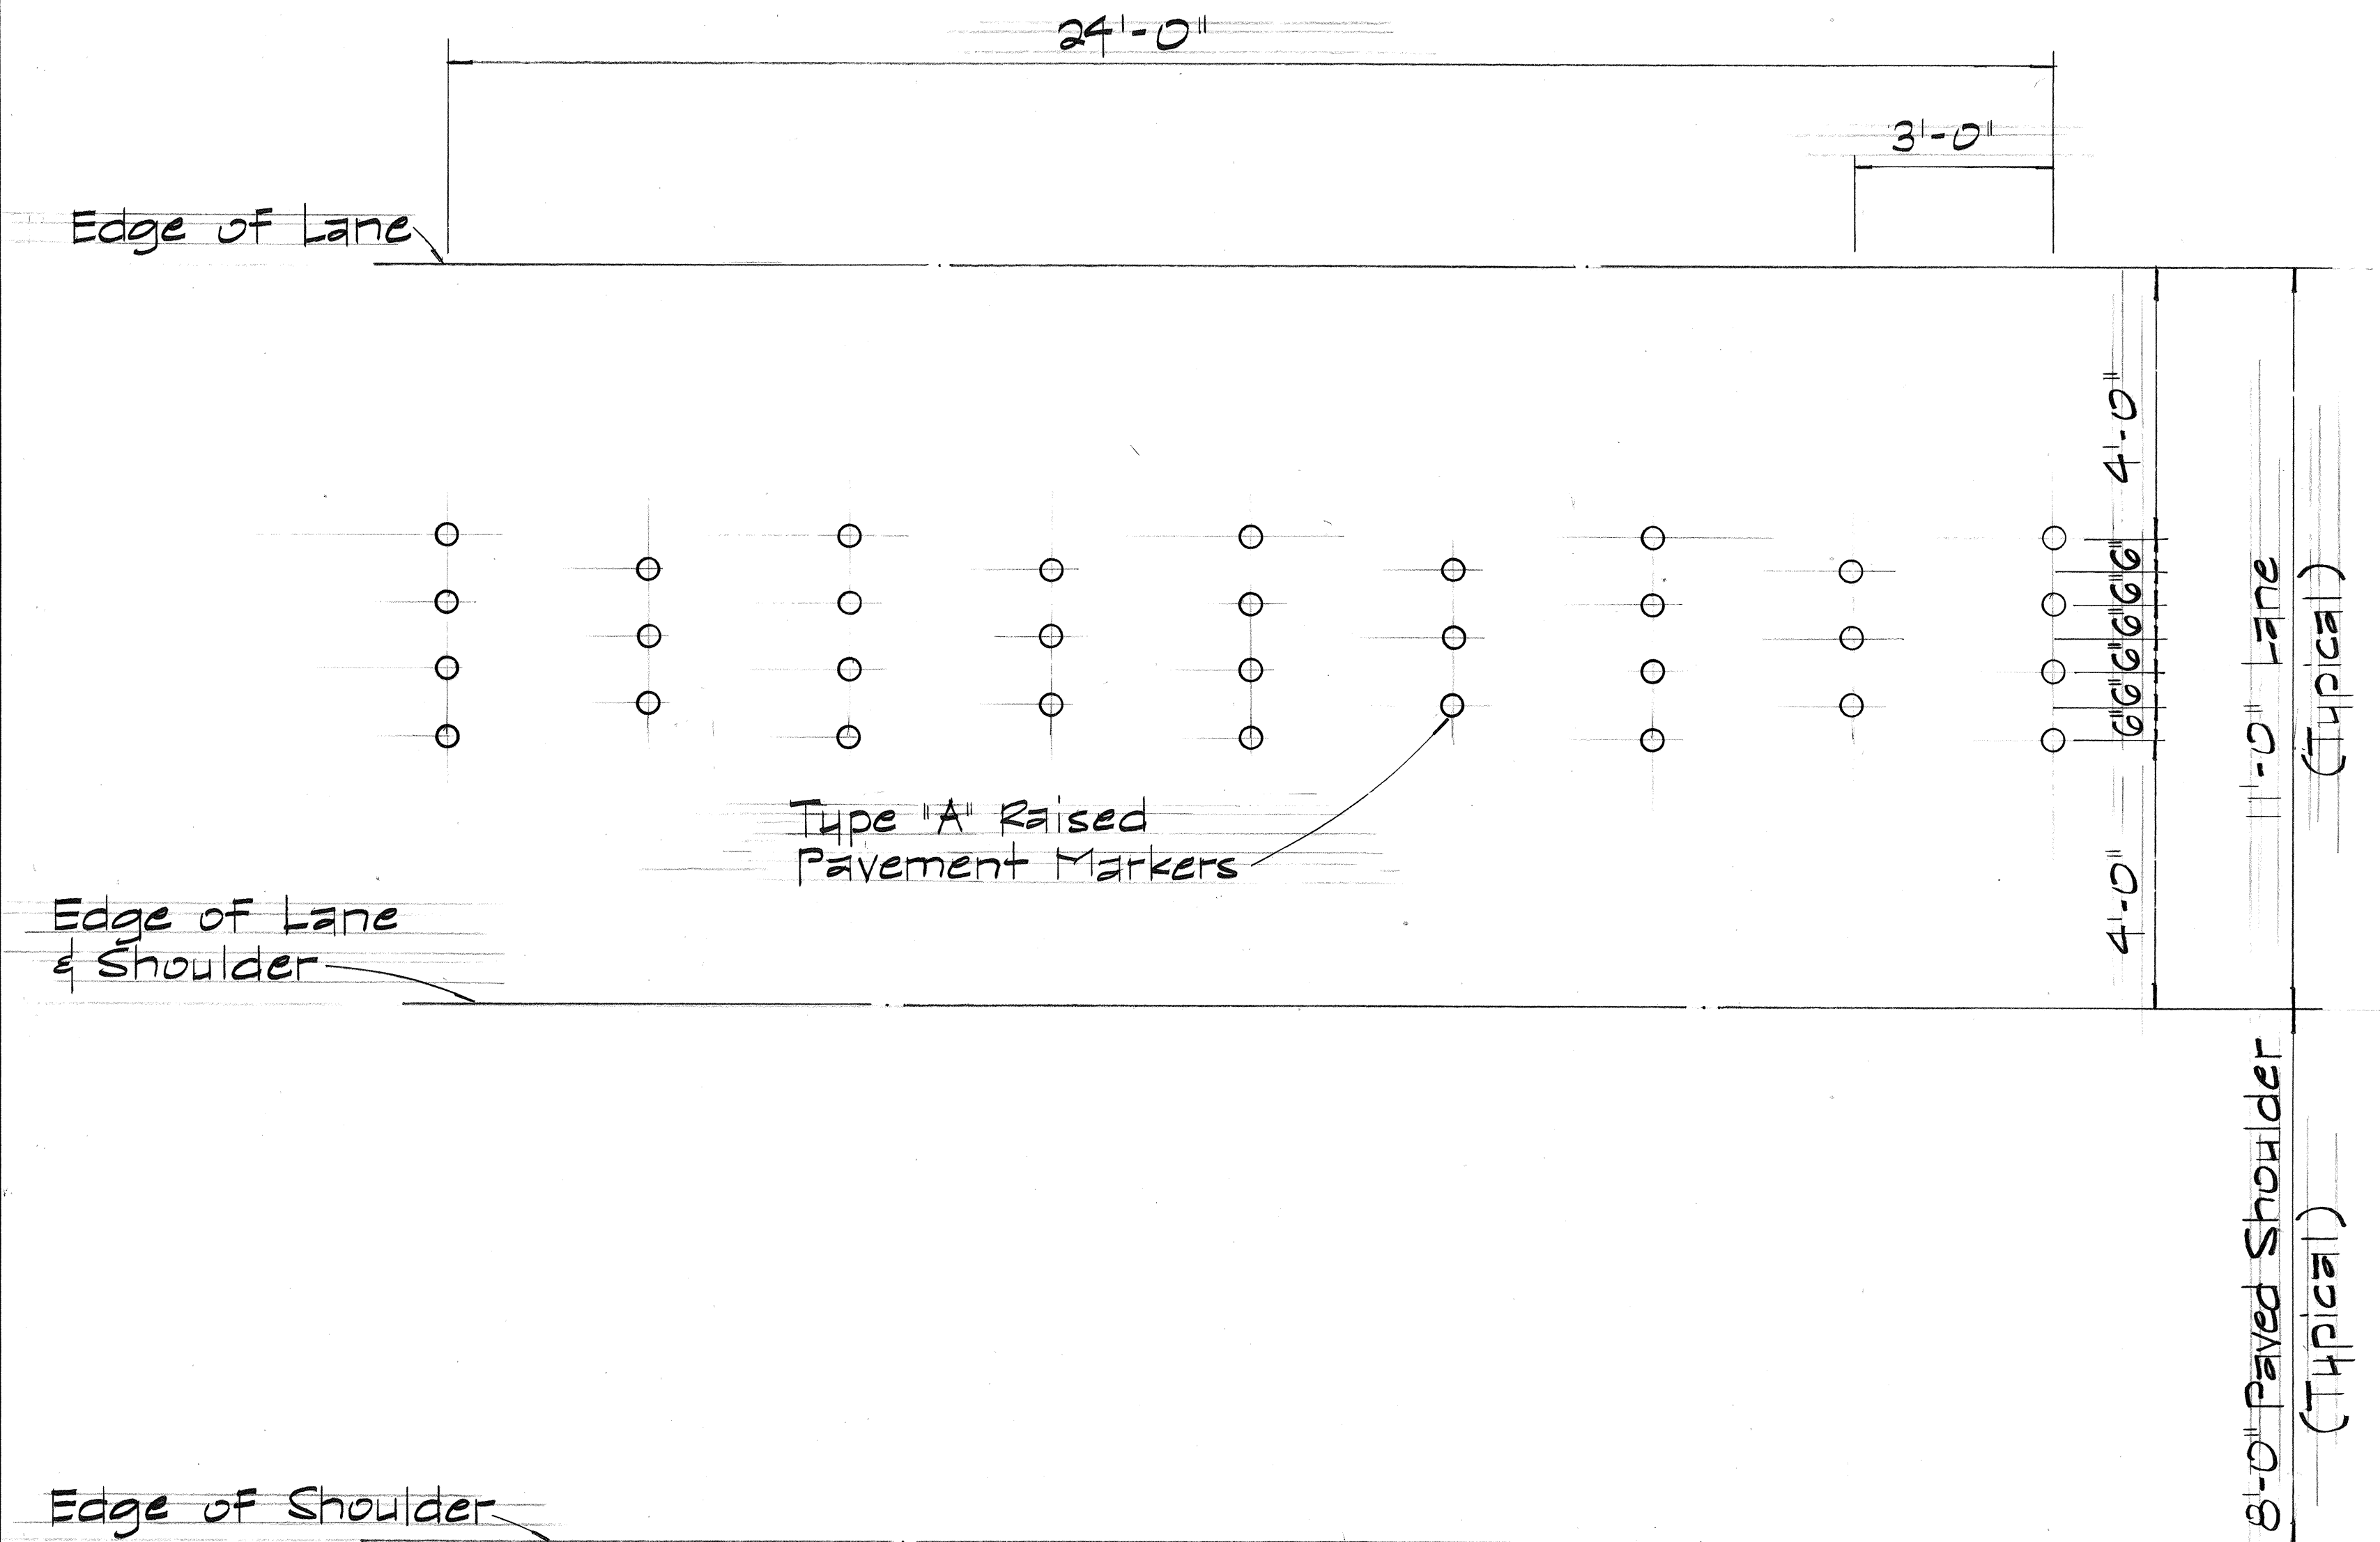


PAVEMENT MARKING SUMMARY	
DESCRIPTION	QUANTITY
Type "A" Raised Pavement Marker	2,990 ea.
Type "C" Raised Pavement Marker	810 ea.
Type "D" Raised Pavement Marker	680 ea.
Type "H" Raised Pavement Marker	100 ea.
4" Pavement Striping (Tape)	50 l.f.
8" Pavement Striping (Tape)	3,020 l.f.
12" Pavement Striping (Tape)	1,210 l.f.
Crosswalk Marking (Tape)	148 lanes
Pavement Arrow (Tape)	27 ea.
4" Pavement Edge Stripe (Tape) (Thermoplastic Spray Paint)	29,800 l.f.
Double 4" Pavement Striping (Tape)	7,800 l.f.

RUMBLE STRIP DETAIL

Scale: 1/2" = 1'-0"

NOTE:

- Sign details shall conform to the latest editions & amendments of the following FHWA publications:
 - "Standard Alphabets for Highway Signs"
 - "Standard Highway Signs"
 - "Manual on Uniform Traffic Control Devices for Streets & Highways" (MUTCD).
- Sign W17-2 shall be reflectorized with reflective sheeting & shall have 3/8" ϕ bolt holes drilled at appropriate locations.

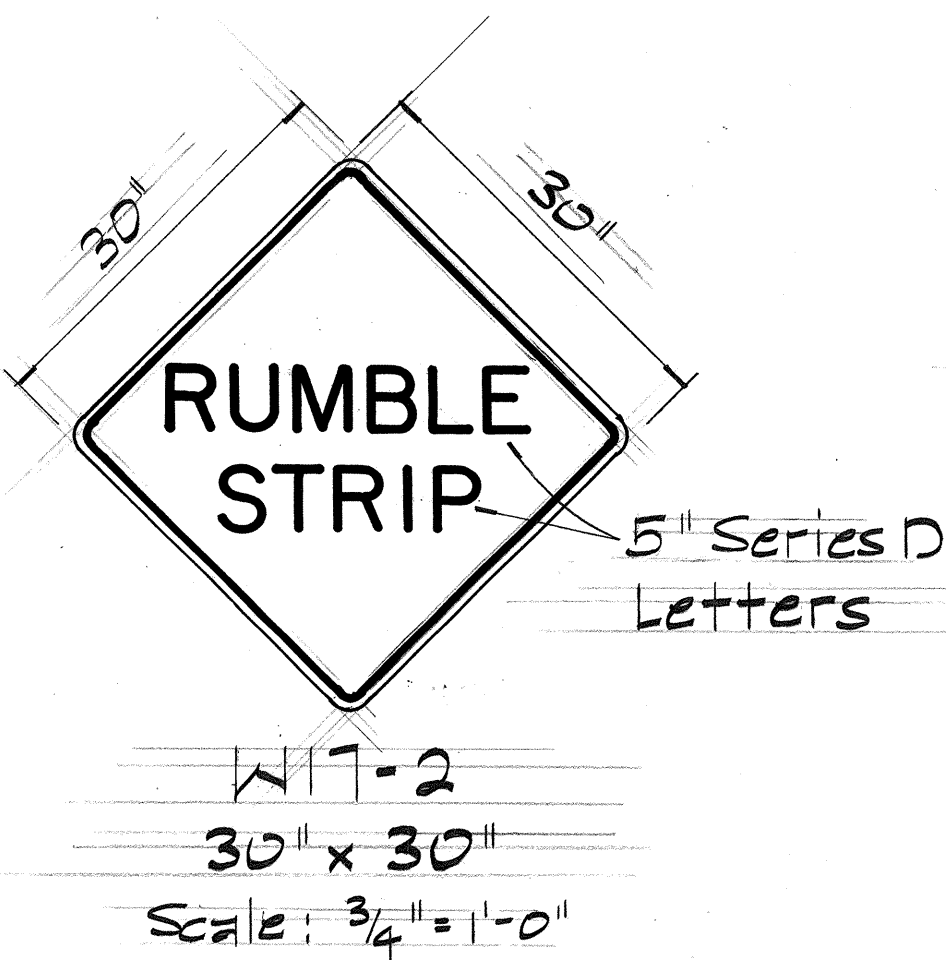

WARNING SIGN W17-2

STATE OF HAWAII DEPARTMENT OF TRANSPORTATION LAND TRANSPORTATION FACILITIES DIVISION	
MISCELLANEOUS DETAILS	
KALANIANA'OLE HIGHWAY RESURFACING Kirkwood St. towards Portlock Rd. Project No. HW4-0-01-83M	
Scale: As Shown	July 1982
SHEET NO. 1 OF 1 SHEETS	

DATE	____
SURVEY PLOTTED BY	____
DRAWN BY	____
DESIGNED BY	____
NOTE BOOK	____
QUANTITIES BY	____
CHECKED BY	____
No.	____