


| FED. ROAD DIST. NO. | STATE | PROJ. NO.    | FISCAL YEAR | SHEET NO. | TOTAL SHEETS |
|---------------------|-------|--------------|-------------|-----------|--------------|
| HAWAII              | HAW.  | HWY-0-01-83M | 1983        | 4         | 23           |

|               |                   |      |
|---------------|-------------------|------|
| ORIGINAL PLAN | SURVEY PLOTTED BY | DATE |
| DRAWN BY      |                   |      |
| DESIGNED BY   |                   |      |
| CHECKED BY    |                   |      |
| NO.           |                   |      |

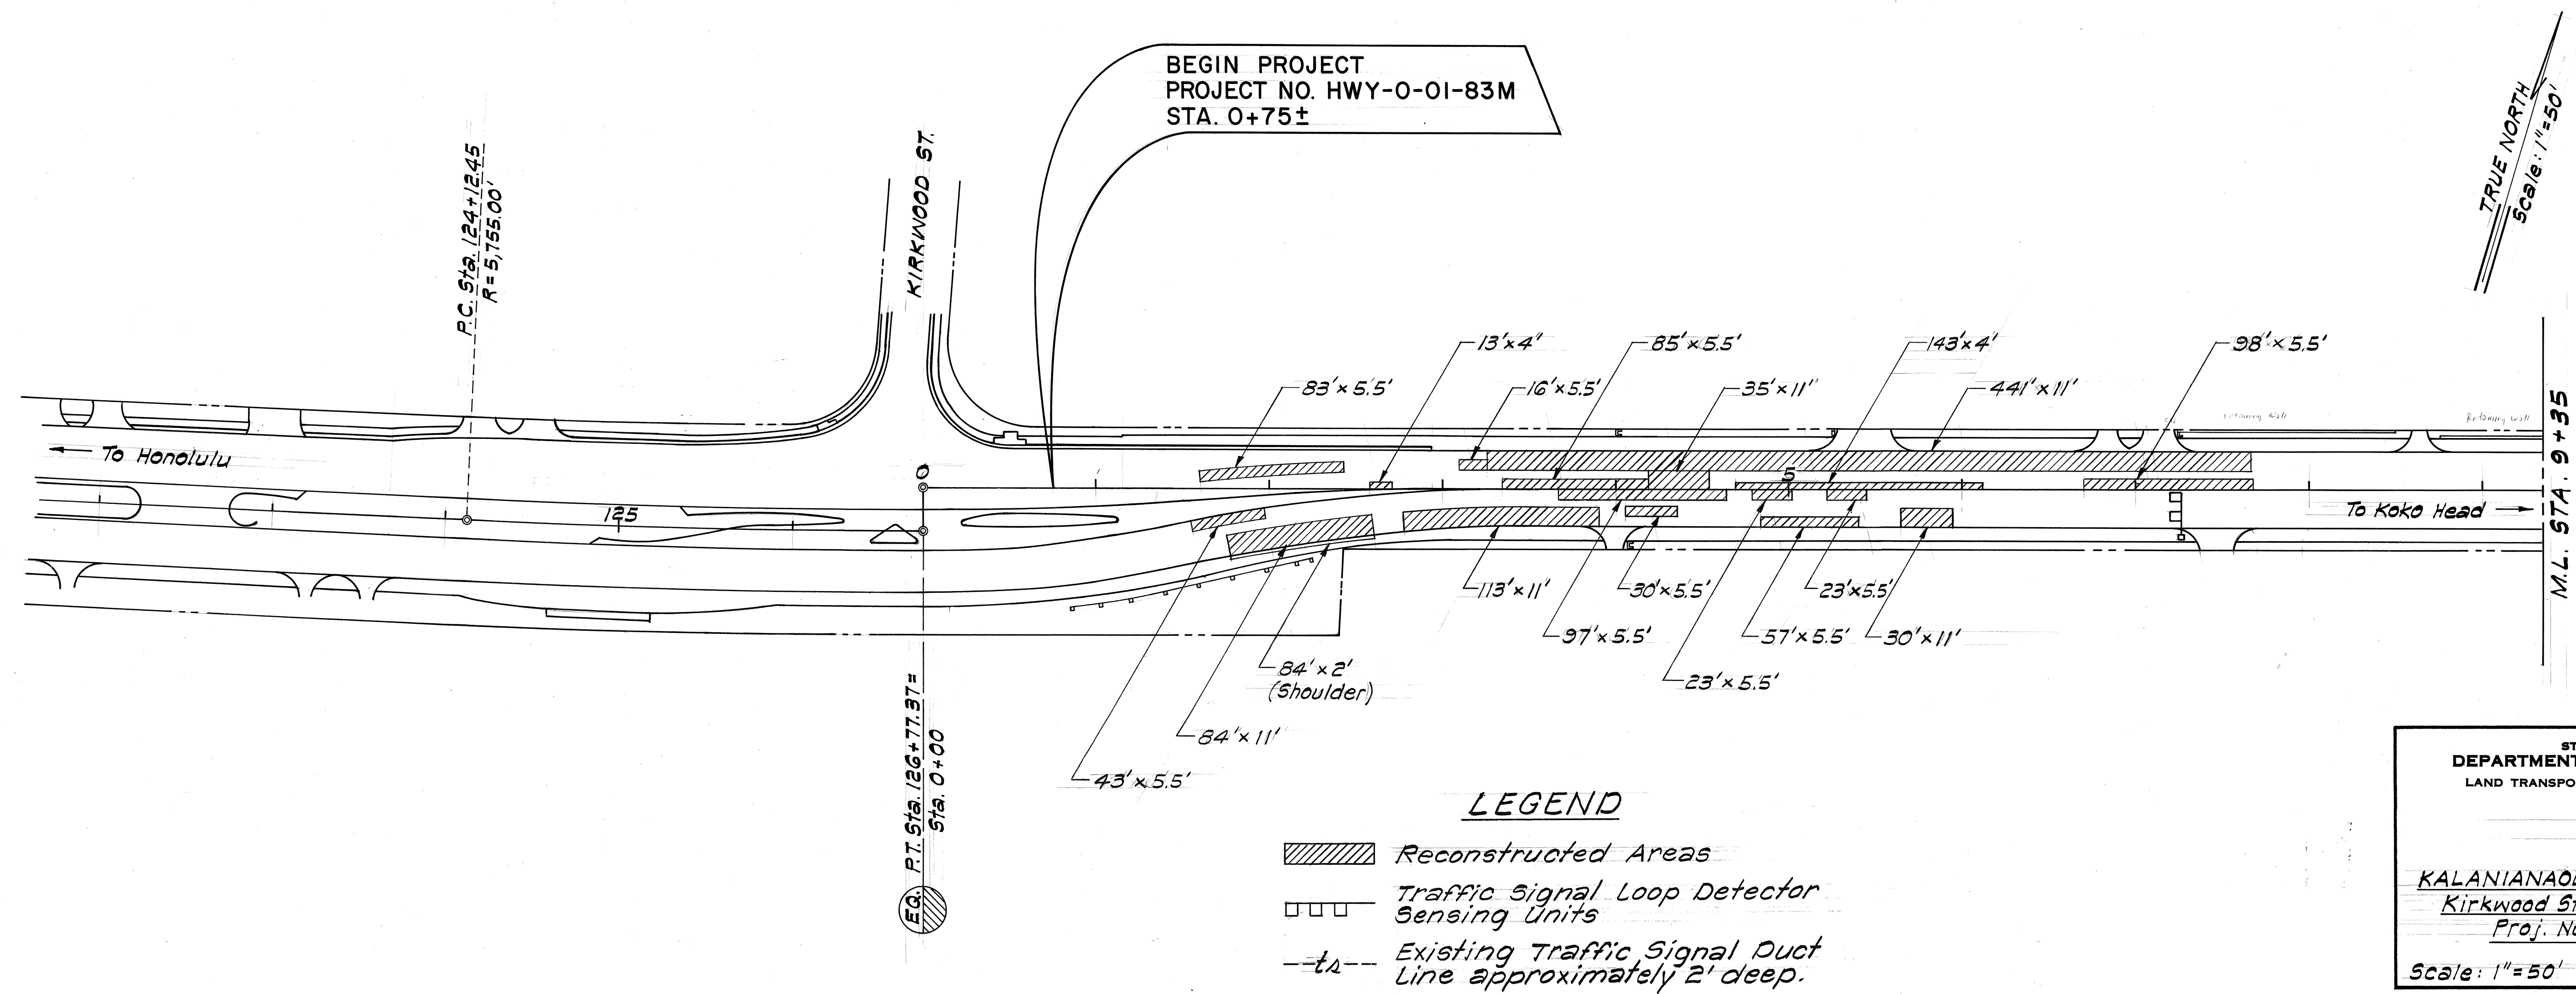

STATE OF HAWAII  
DEPARTMENT OF TRANSPORTATION  
LAND TRANSPORTATION FACILITIES DIVISION


**PLAN**

KALANIANA'OLE HWY. RESURFACING  
Kirkwood St. towards Portlock Rd.  
Proj. No. HWY-0-01-83M

Scale: 1"=50' Date: July, 1982

SHEET NO. 1 OF 6 SHEETS

| FED. ROAD<br>DIST. NO. | STATE | PROJ. NO.   | FISCAL<br>YEAR | SHEET<br>NO. | TOTAL<br>SHEETS |
|------------------------|-------|-------------|----------------|--------------|-----------------|
| HAWAII                 | HAW.  | HWY-0-0-83M | 1983           | 5            | 23              |

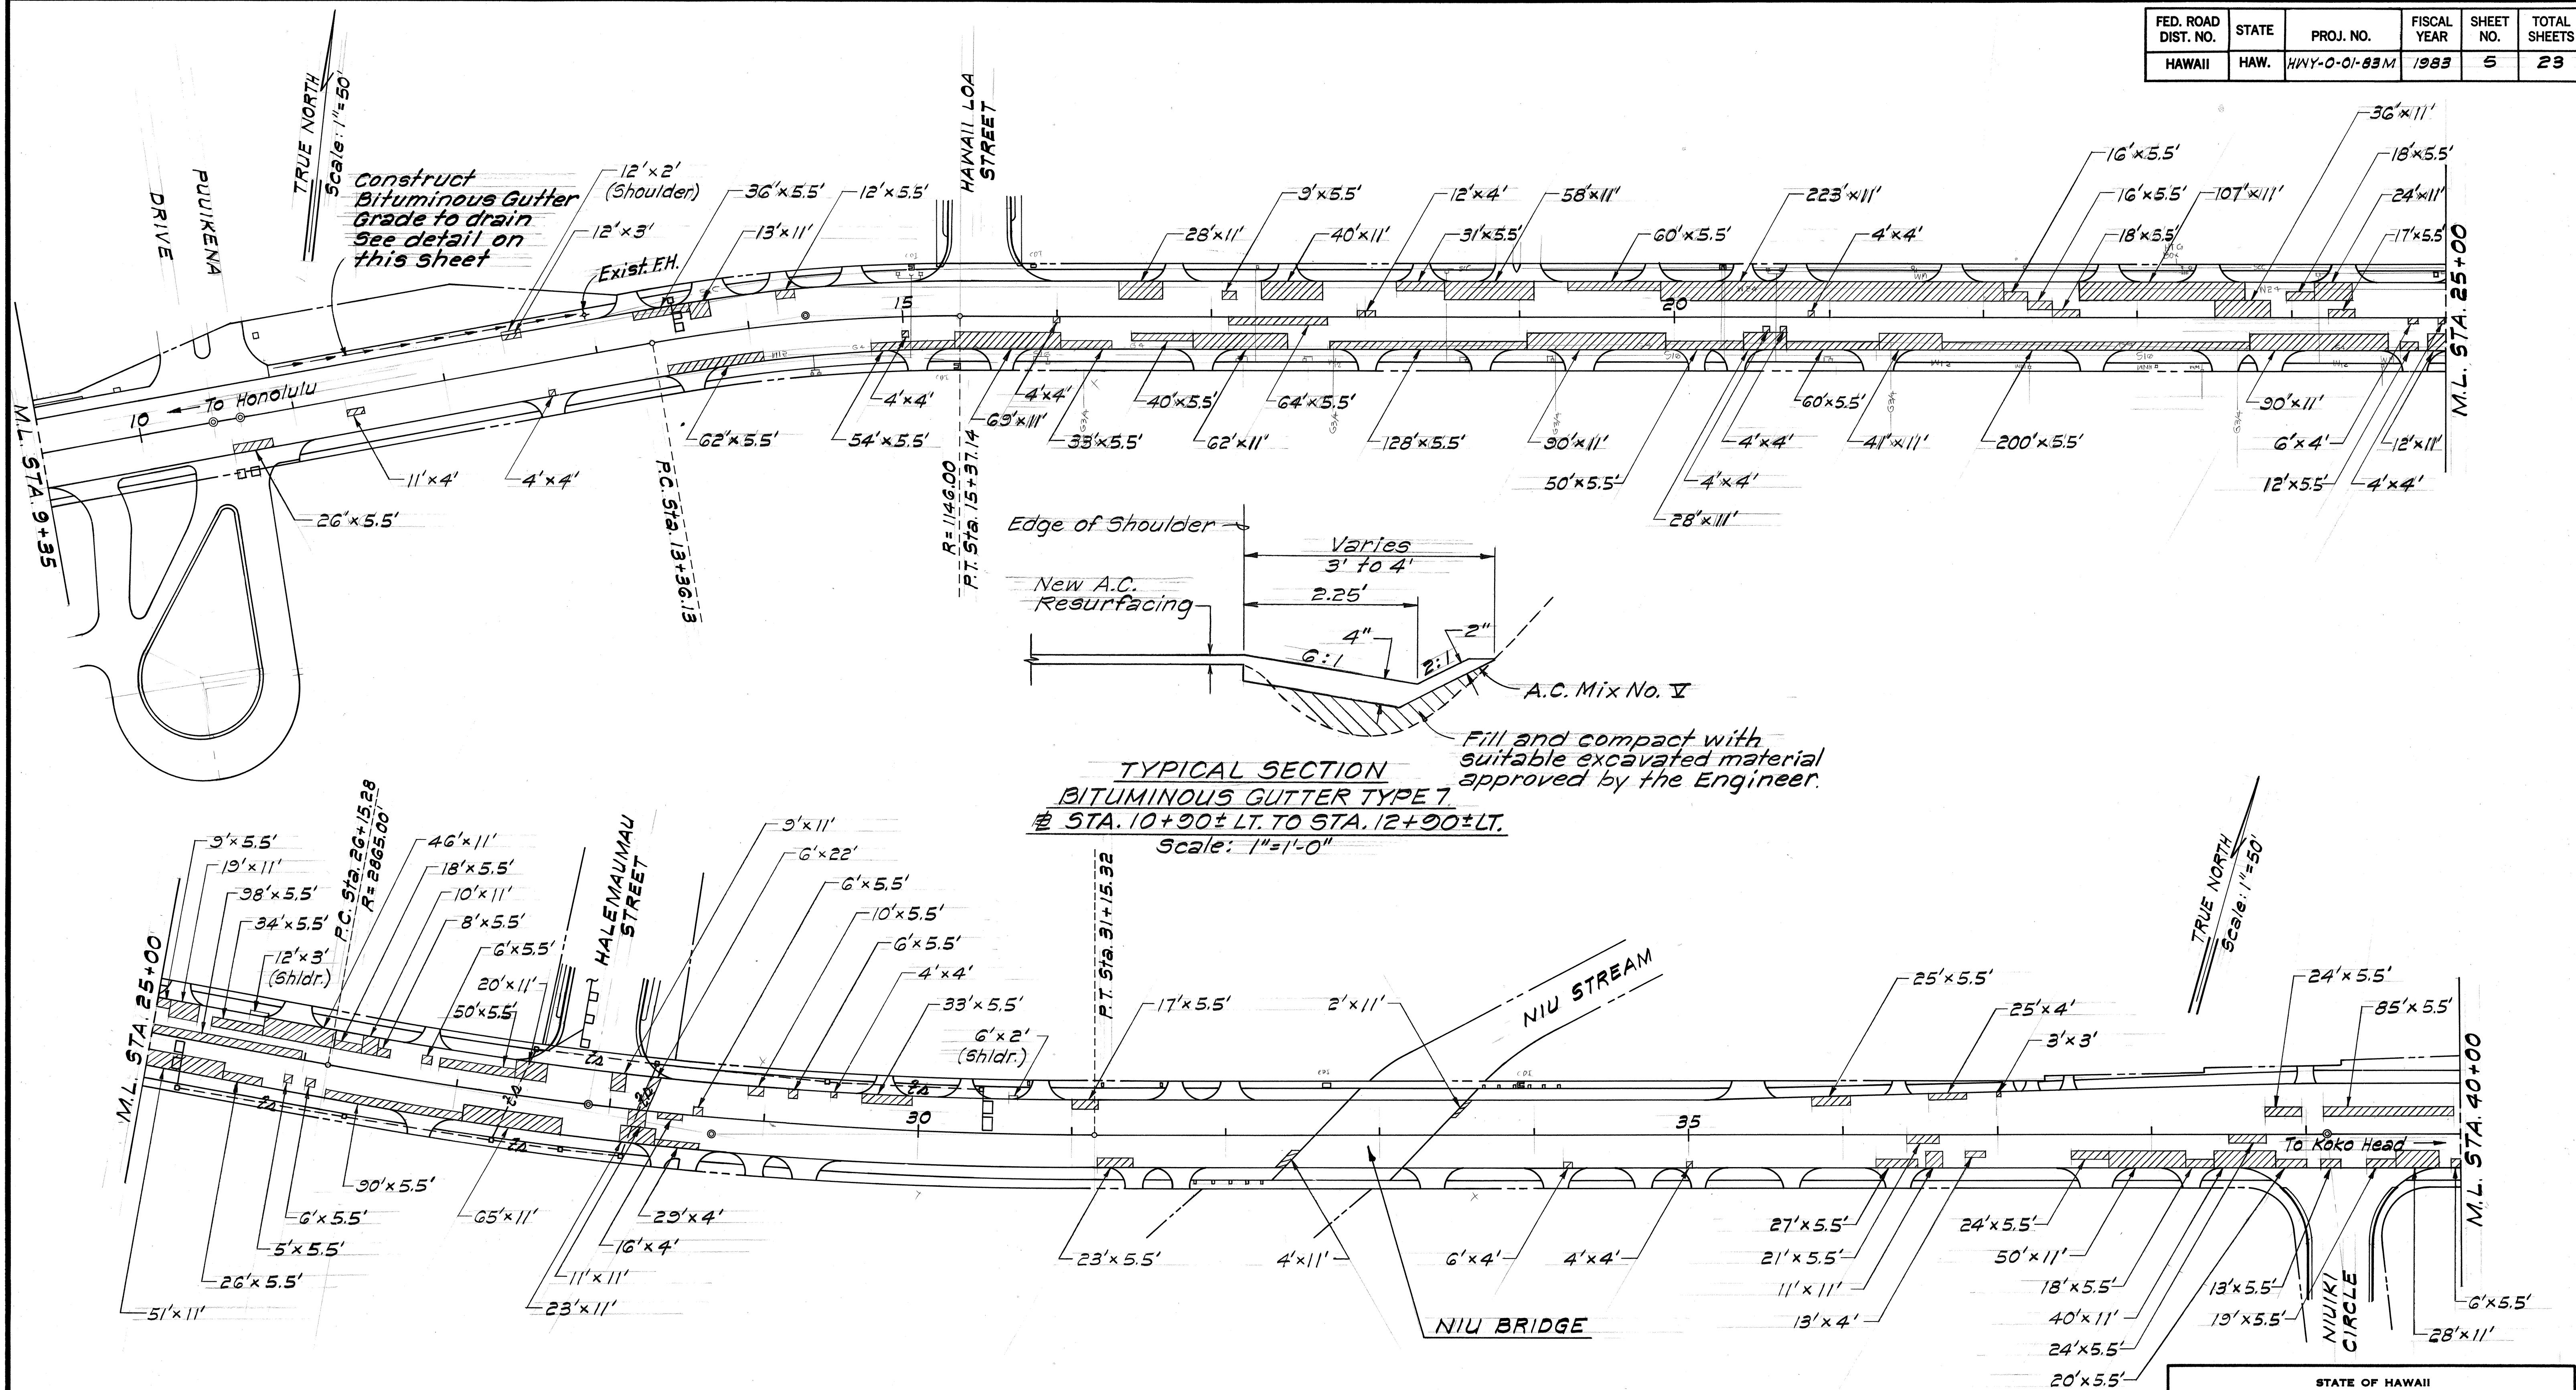

**STATE OF HAWAII**  
**DEPARTMENT OF TRANSPORTATION**  
**LAND TRANSPORTATION FACILITIES DIVISION**



## PLAN

KALANIANA'OLE HWY. RESURFACING  
Kirkwood St. towards Portlock Rd.  
Proj. No. HWY-0-01-83M

Scale: 1" = 50' Date: July, 1982

**SHEET No. 2 OF 6 SHEETS**

| FED. ROAD DIST. NO. | STATE | PROJ. NO.    | FISCAL YEAR | SHEET NO. | TOTAL SHEETS |
|---------------------|-------|--------------|-------------|-----------|--------------|
| HAWAII              | HAW.  | HWY-0-01-83M | 1983        | 6         | 23           |

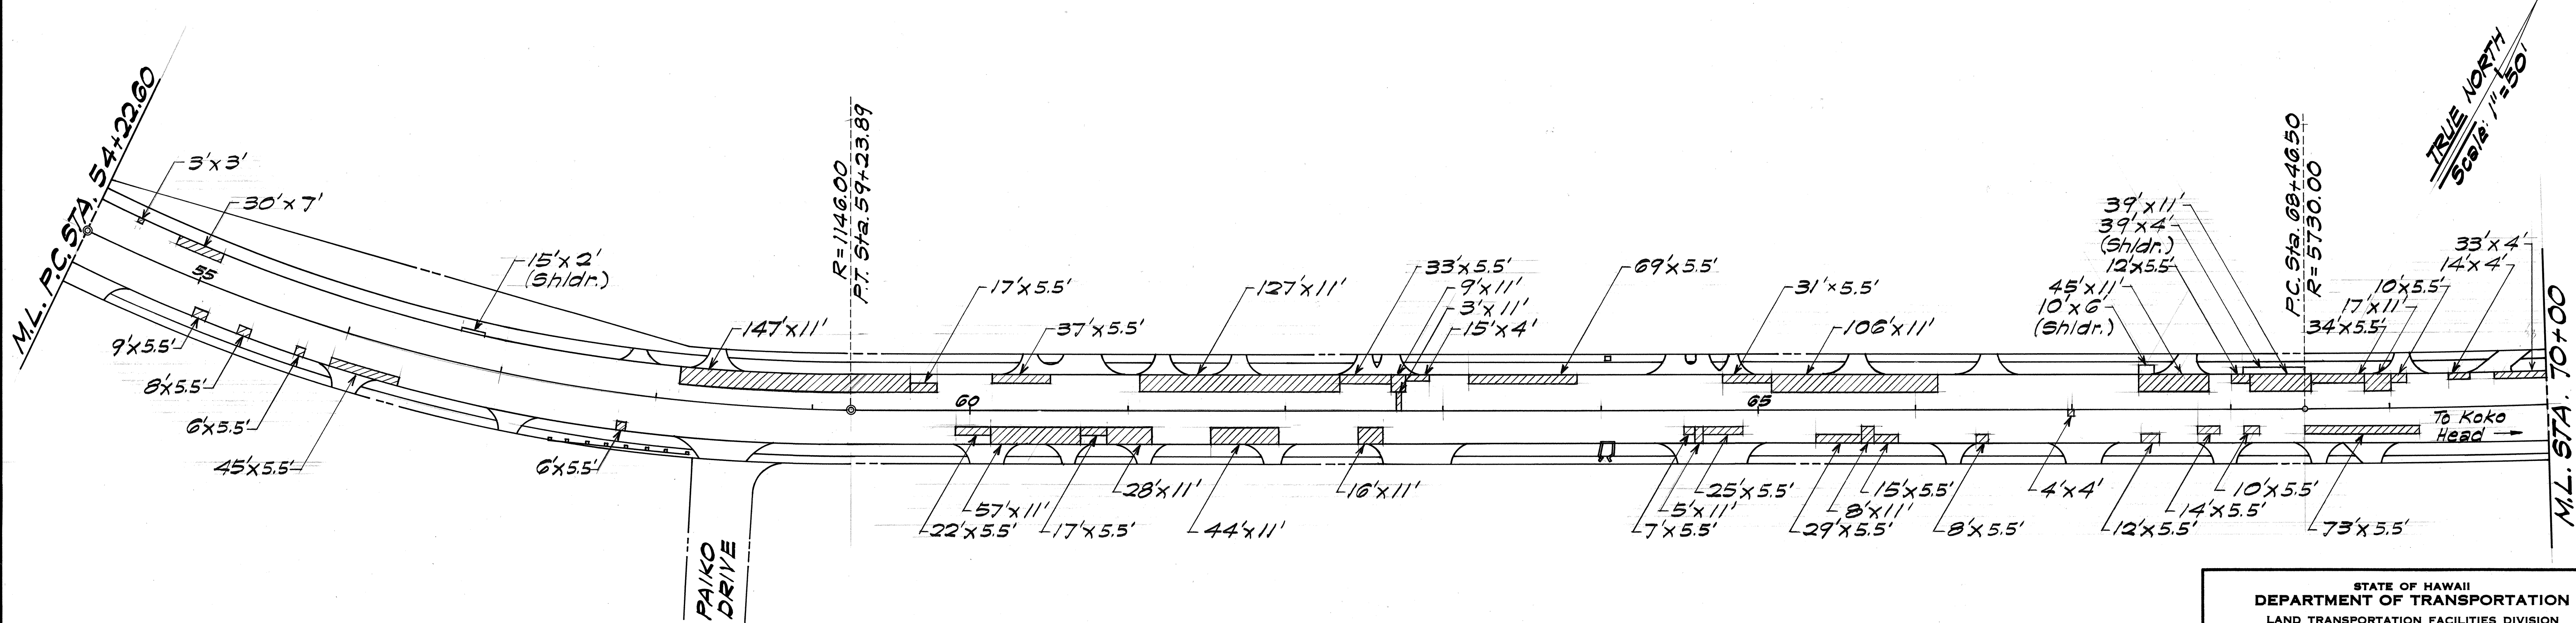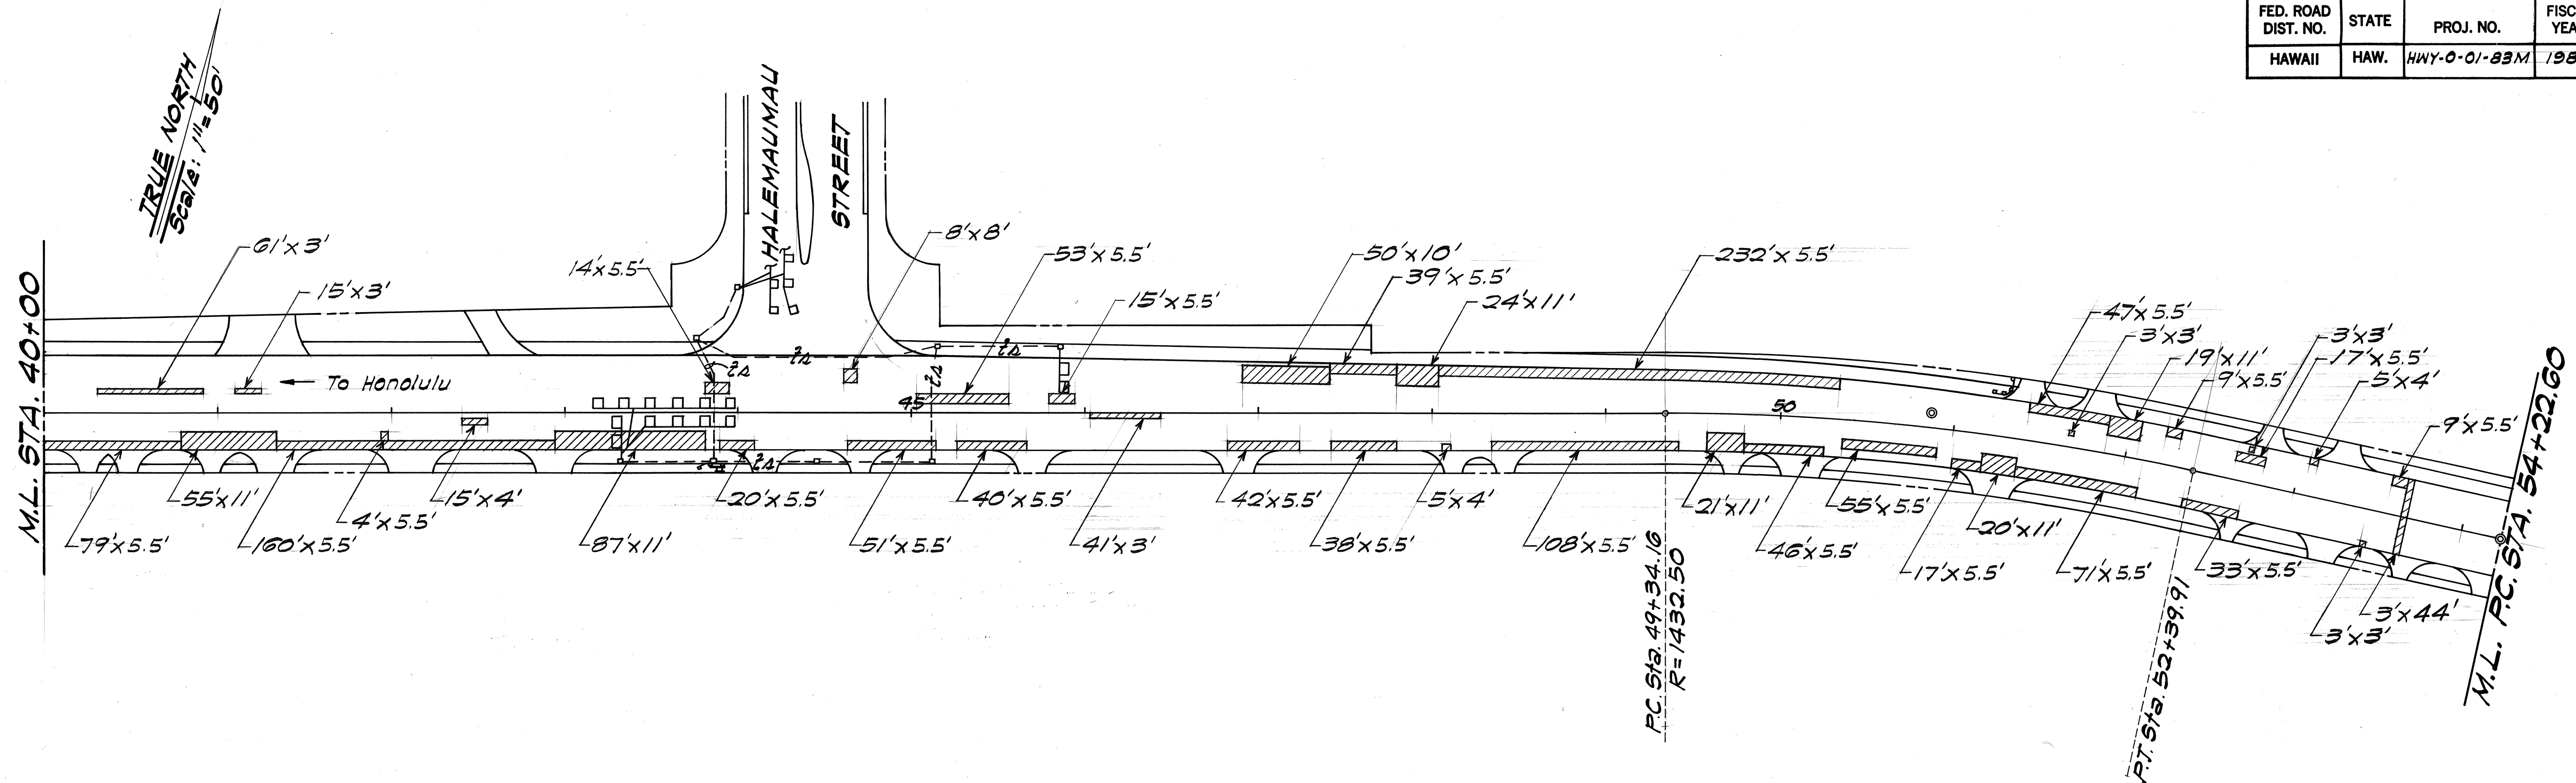

@ Sta. 65+50 ± Lt. & Rt. Shoulders  
Remove cold mix from shoulders prior to resurfacing. The exact limits shall be determined in the field by the Engineer. This work shall be considered incidental to A.C. Pavement Mix No. V.

STATE OF HAWAII  
DEPARTMENT OF TRANSPORTATION  
LAND TRANSPORTATION FACILITIES DIVISION



### PLAN

KALANIANA'OLE HWY. RESURFACING  
Kirkwood St. towards Portlock Rd.  
Proj. No. HWY-0-01-83M

Scale: 1" = 50' Date: July, 1982

SHEET NO. 3 OF 6 SHEETS

| FED. ROAD DIST. NO. | STATE | PROJ. NO.    | FISCAL YEAR | SHEET NO. | TOTAL SHEETS |
|---------------------|-------|--------------|-------------|-----------|--------------|
| HAWAII              | HAW.  | HWY-0-01-83M | 1983        | 7         | 23           |

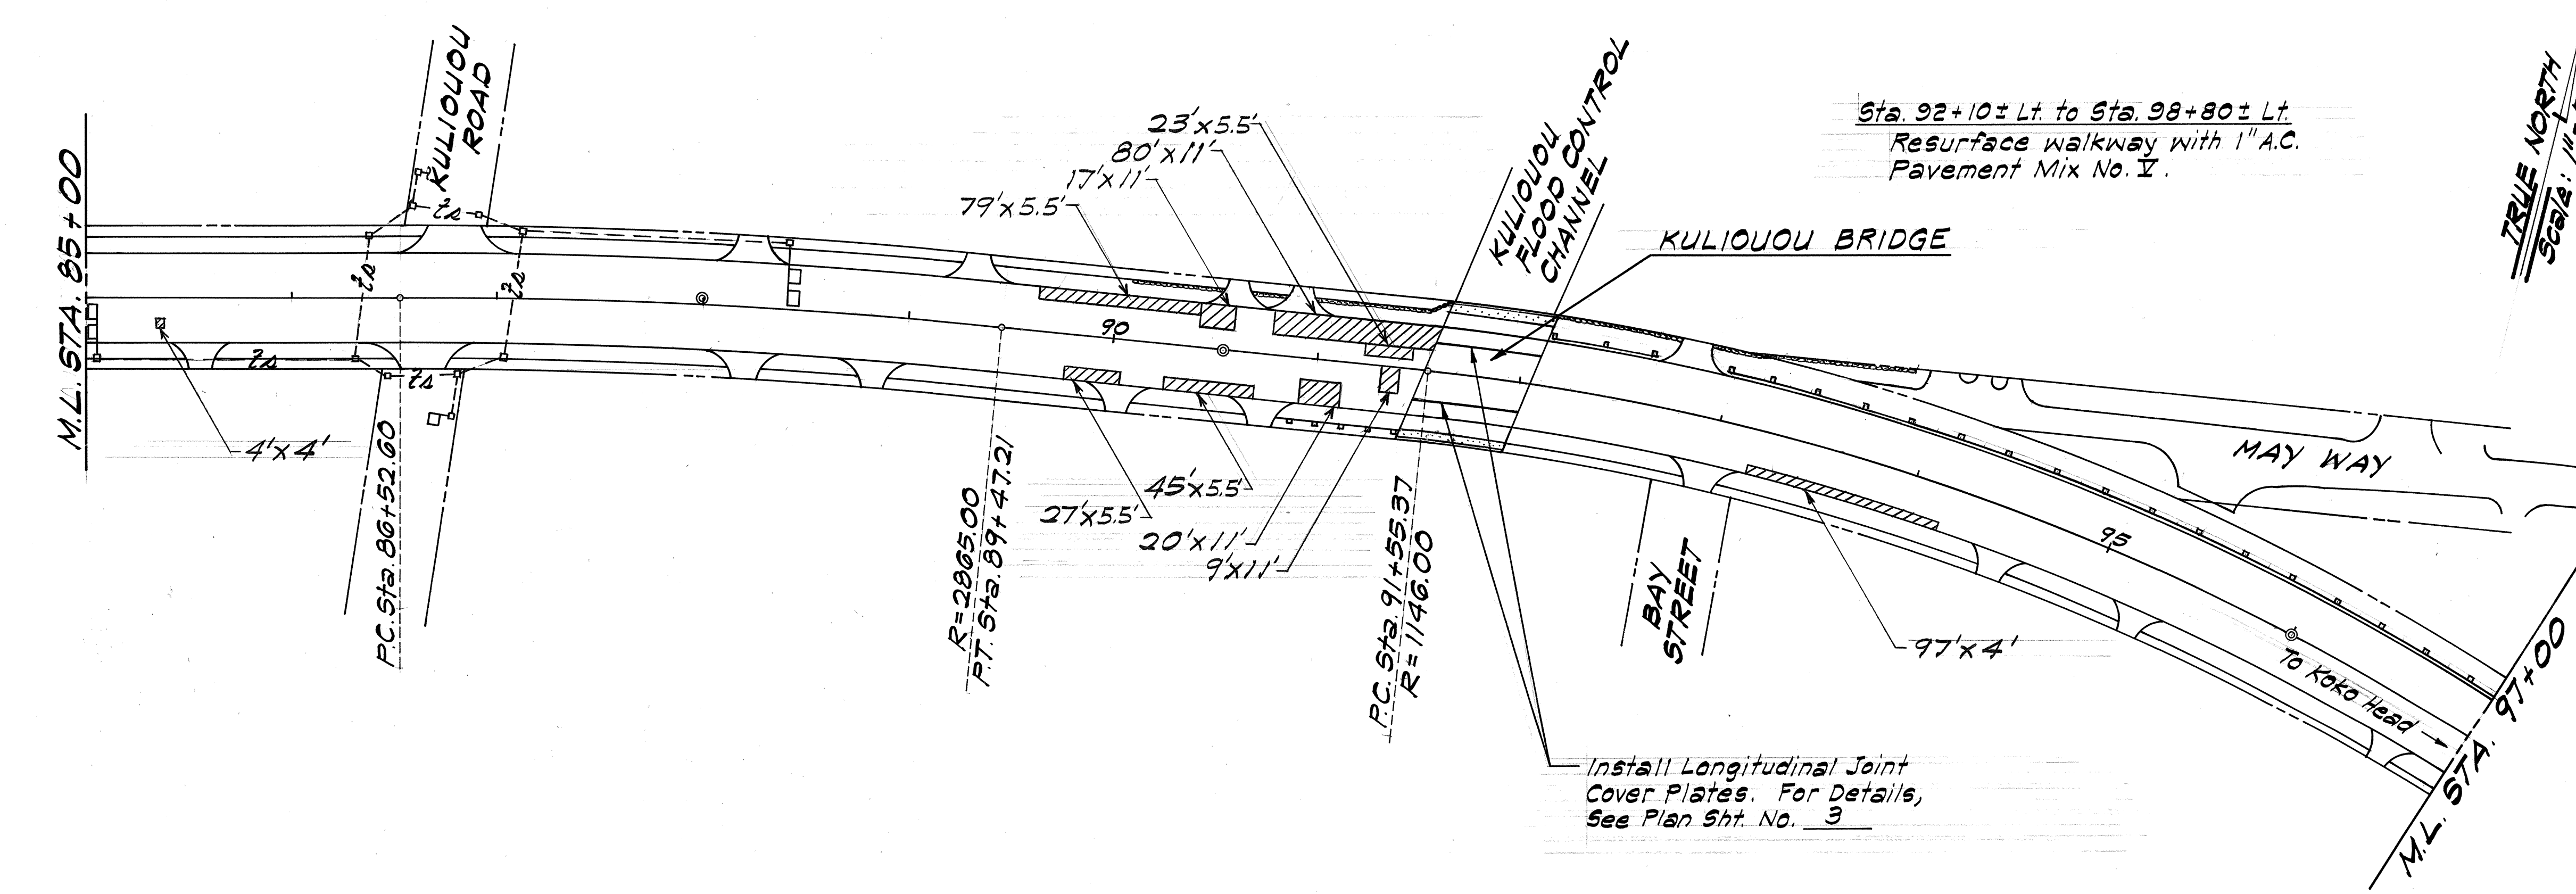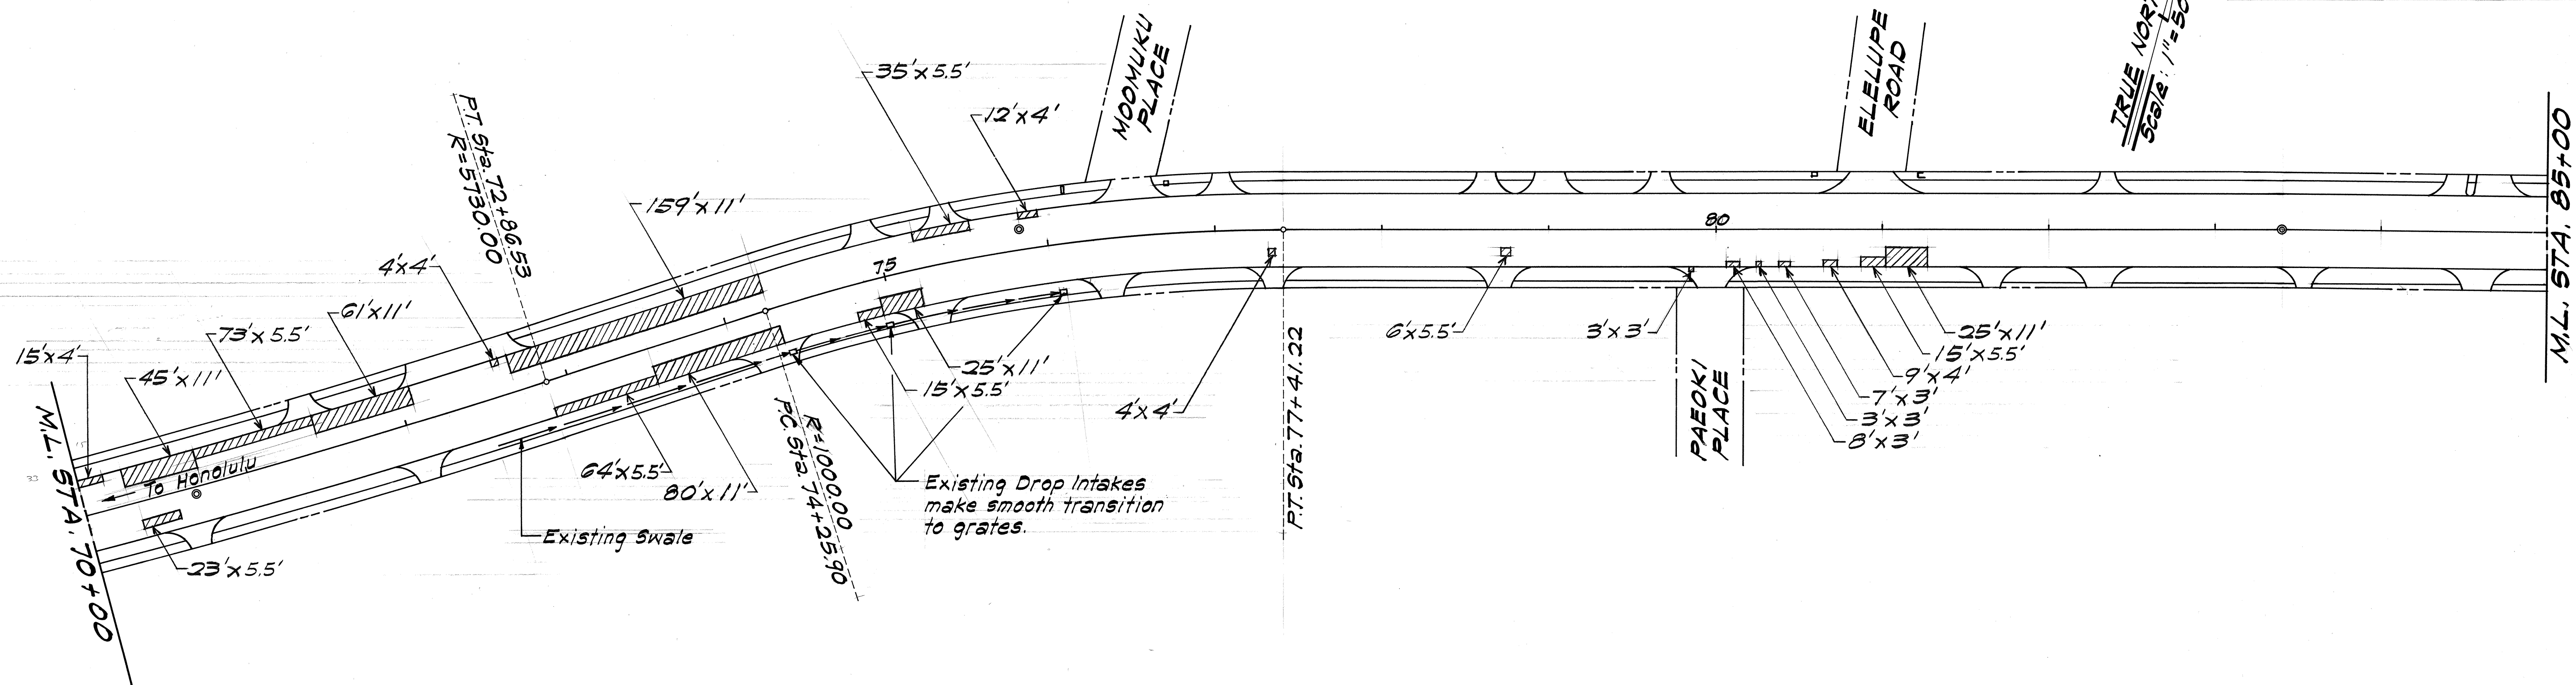

|               |                   |      |
|---------------|-------------------|------|
| ORIGINAL PLAN | SURVEY PLOTTED BY | DATE |
| NO.           | DRAWN BY          |      |
|               | DESIGNED BY       |      |
|               | QUANTITIES BY     |      |
|               | CHECKED BY        |      |

STATE OF HAWAII  
DEPARTMENT OF TRANSPORTATION  
LAND TRANSPORTATION FACILITIES DIVISION


**PLAN**

KALANIANA'OLE HWY. RESURFACING  
Kirkwood St. towards Portlock Rd.  
Proj. No. HWY-0-01-83M

Scale: 1" = 50' Date: July, 1982

SHEET NO. 4 OF 6 SHEETS

| FED. ROAD DIST. NO. | STATE | PROJ. NO.    | FISCAL YEAR | SHEET NO. | TOTAL SHEETS |
|---------------------|-------|--------------|-------------|-----------|--------------|
| HAWAII              | HAW.  | HWY-0-01-83M | 1983        | 8         | 23           |

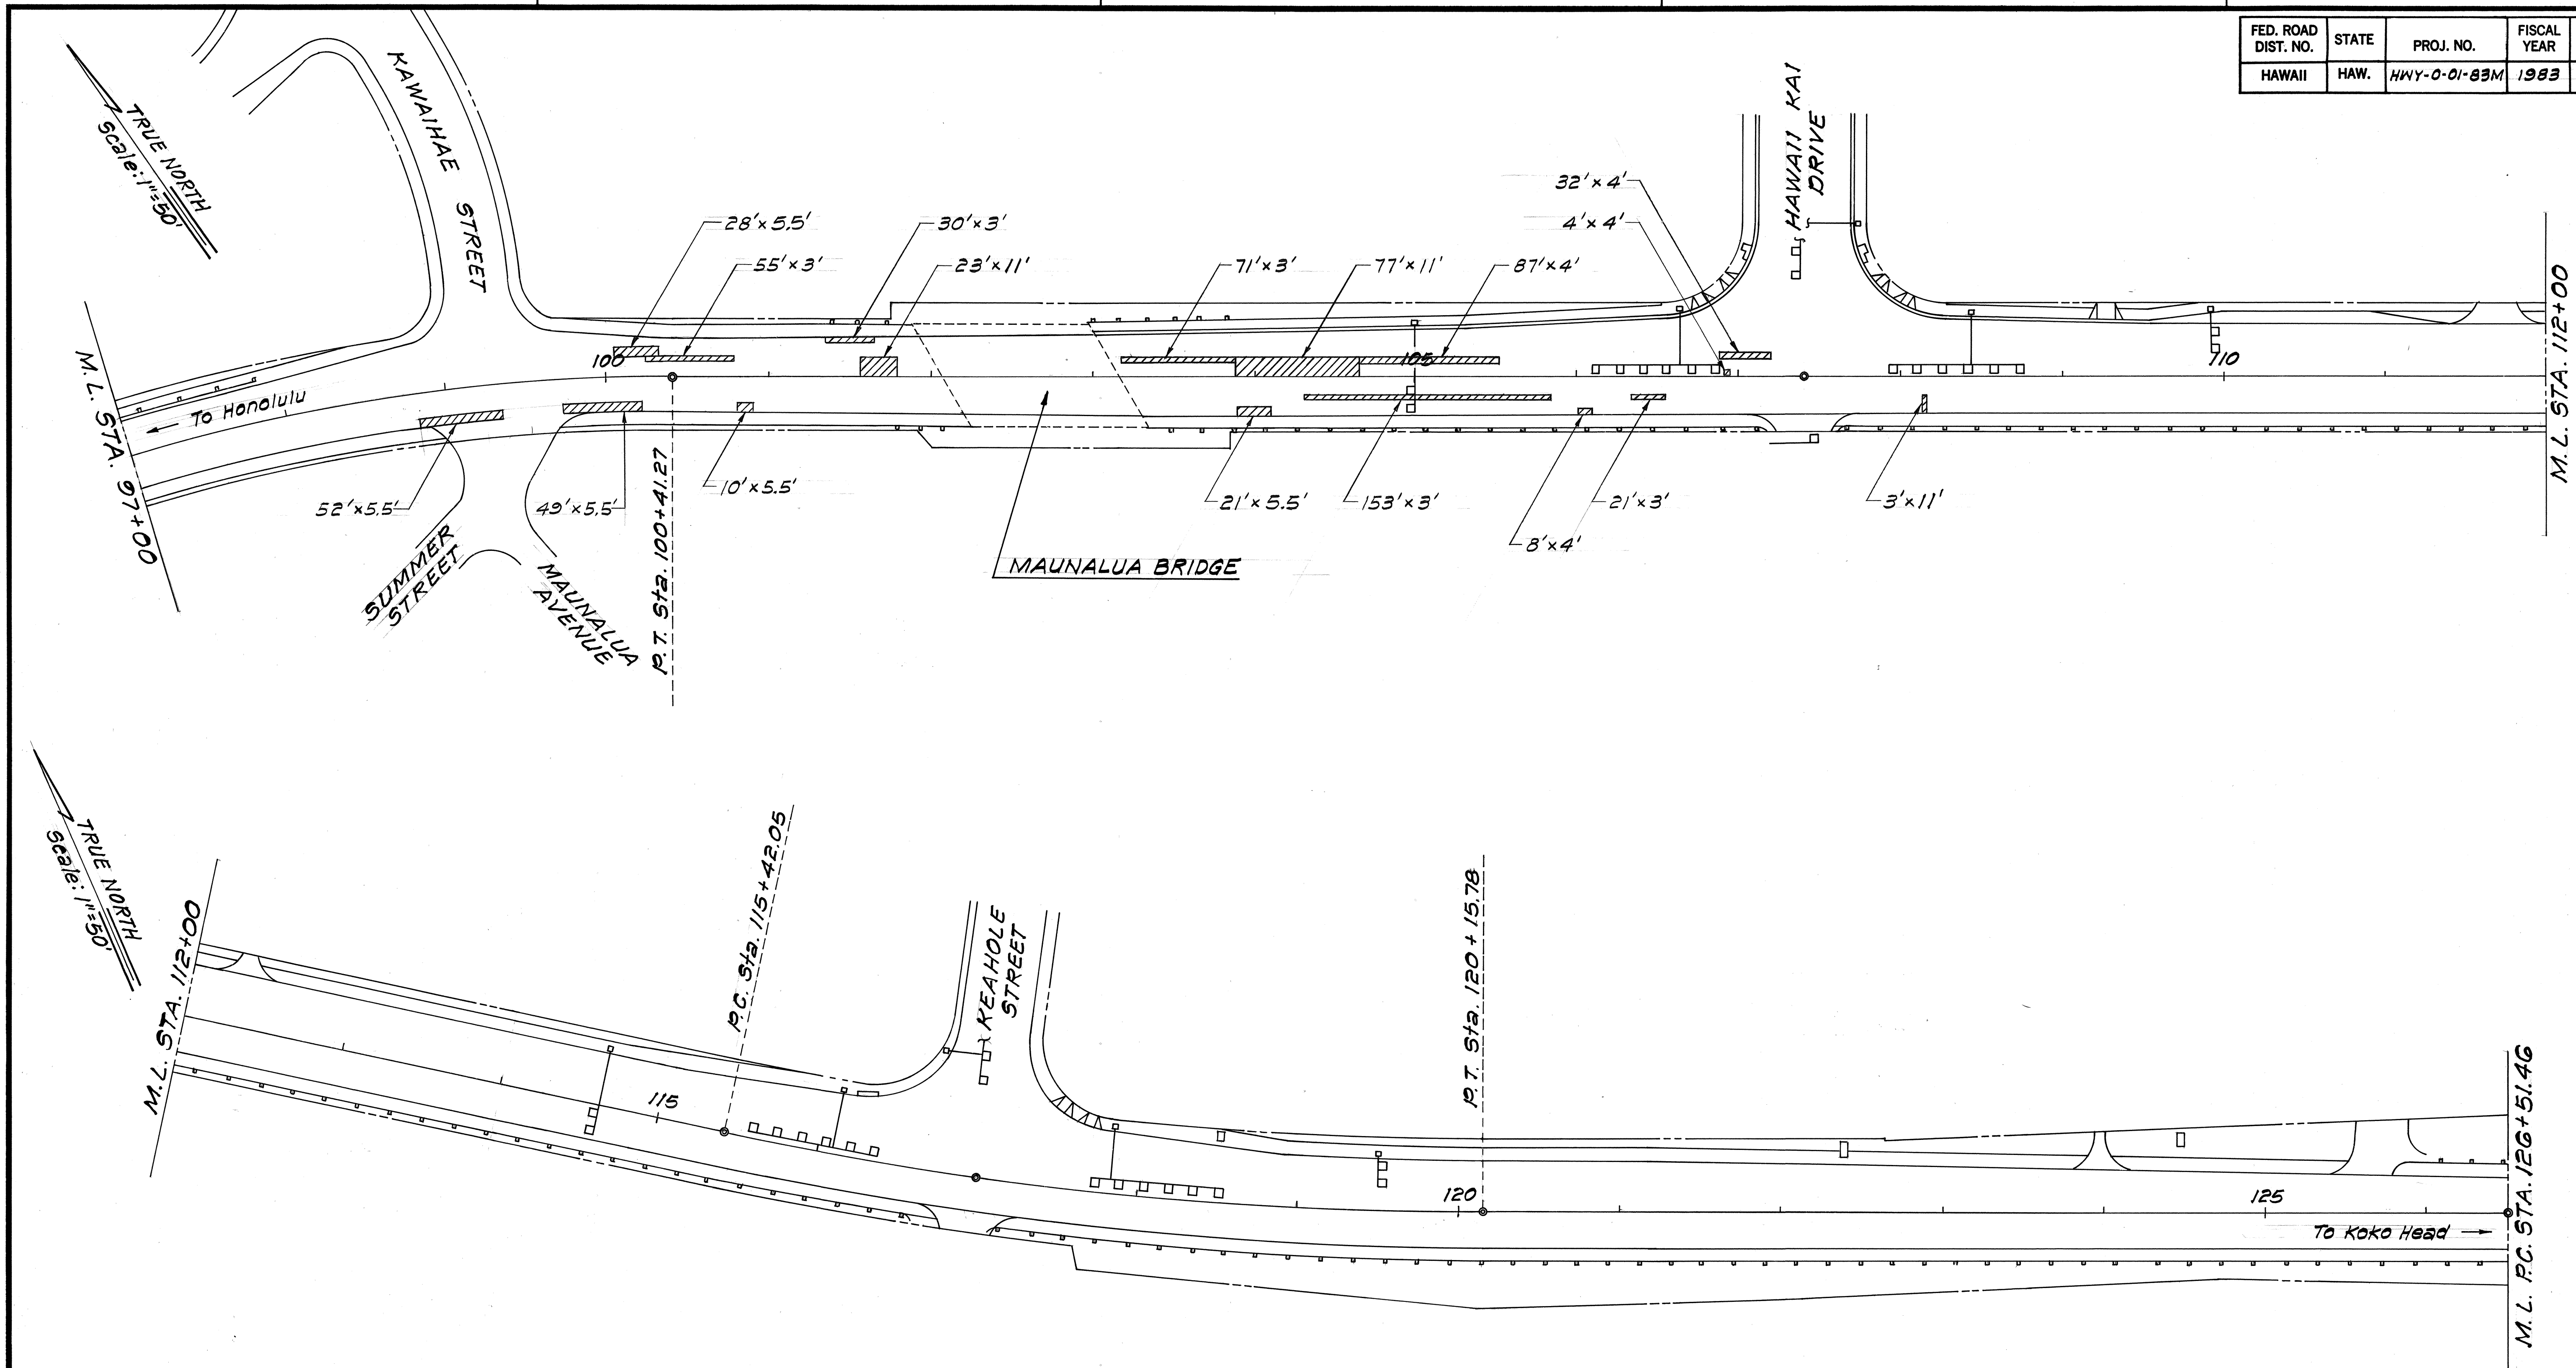

|               |                   |      |
|---------------|-------------------|------|
| ORIGINAL PLAN | SURVEY PLOTTED BY | DATE |
| NO.           | DRAWN BY          | "    |
|               | DESIGNED BY       | "    |
|               | CHECKED BY        | "    |

STATE OF HAWAII  
DEPARTMENT OF TRANSPORTATION  
LAND TRANSPORTATION FACILITIES DIVISION

**PLAN**



KALANIANA'OLE HWY. RESURFACING  
Kirkwood St. towards Portlock Rd.  
Proj. No. HWY-0-01-83 M

Scale: 1" = 50' Date: July, 1982

SHEET NO. 5 OF 6 SHEETS

| FED. ROAD DIST. NO. | STATE | PROJ. NO.    | FISCAL YEAR | SHEET NO. | TOTAL SHEETS |
|---------------------|-------|--------------|-------------|-----------|--------------|
| HAWAII              | HAW.  | HWY-0-01-83M | 1983        | 9         | 23           |

TRUE NORTH  
Scale: 1"=50'

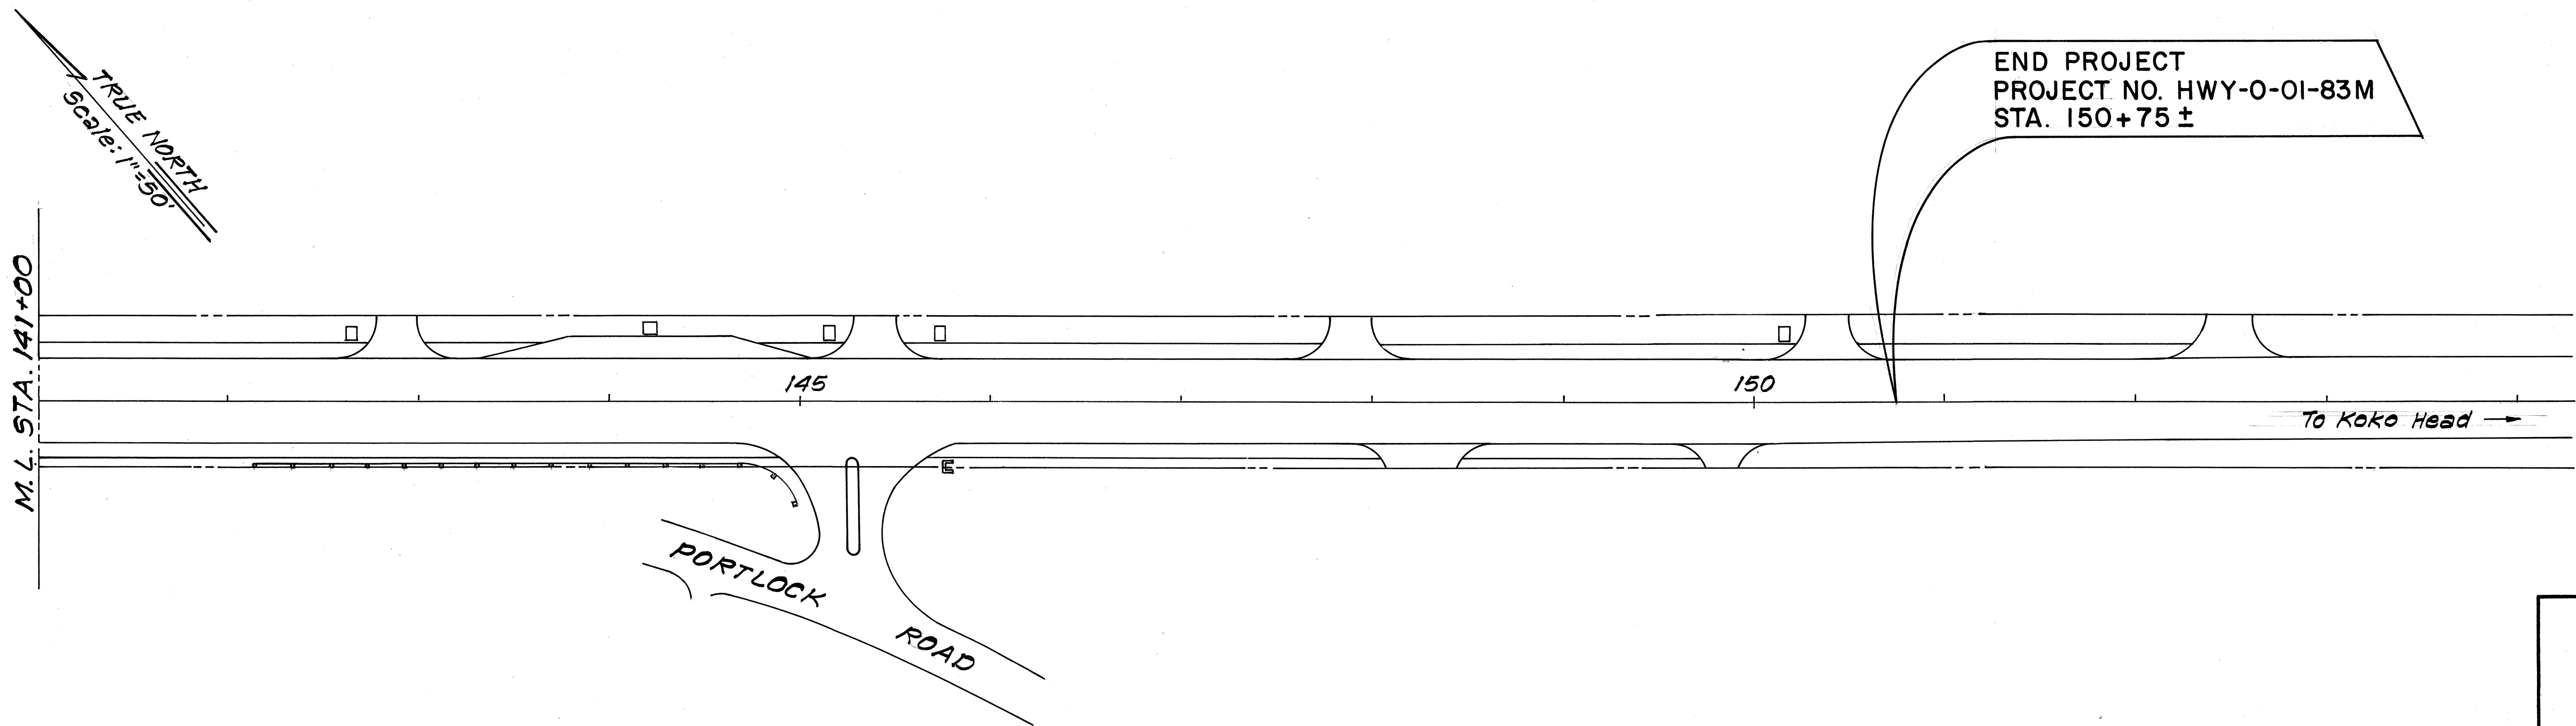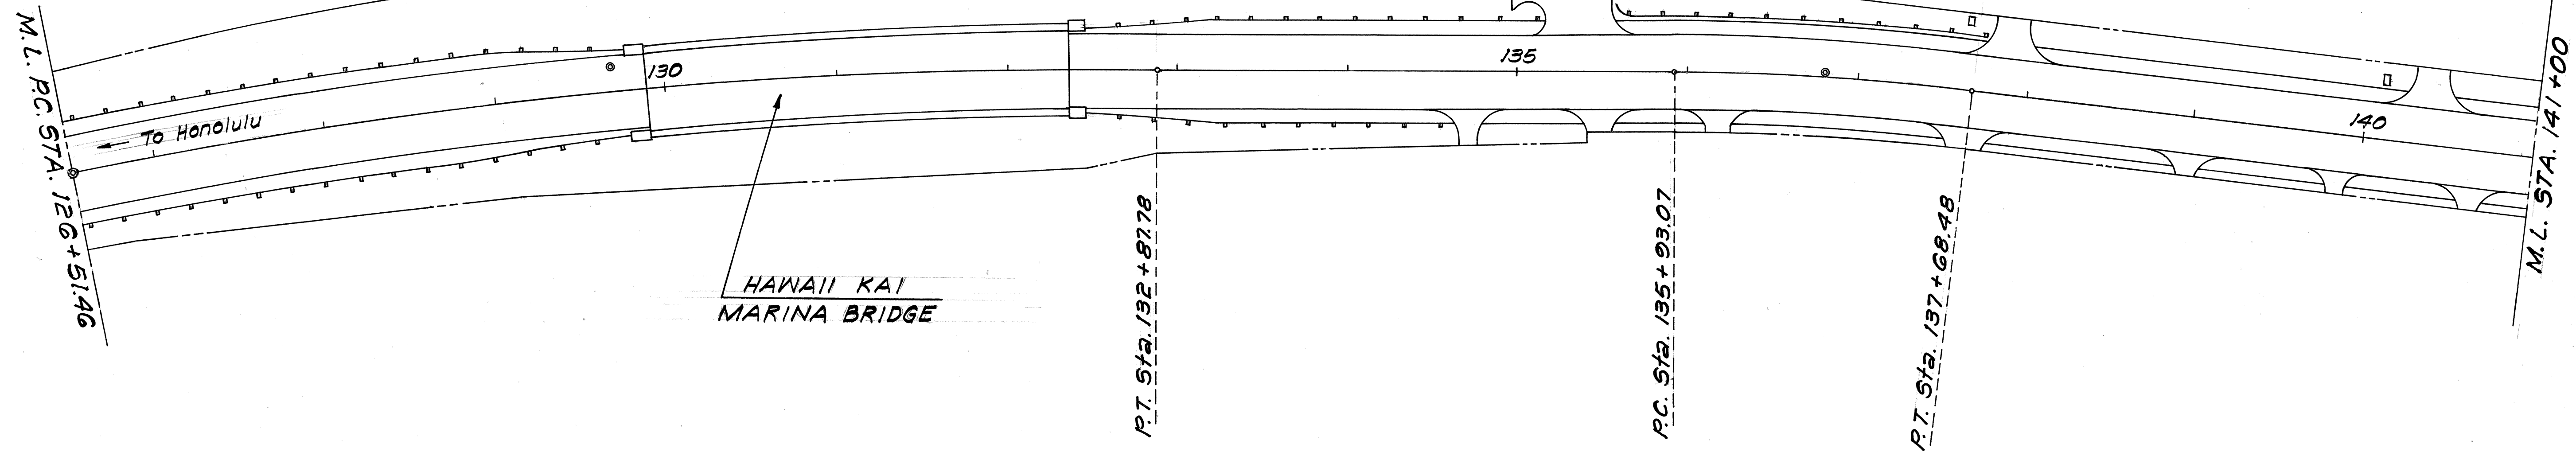

|               |                   |      |
|---------------|-------------------|------|
| ORIGINAL PLAN | SURVEY PLOTTED BY | DATE |
| NOTE BOOK     | DRAWN BY          |      |
| No.           | DESIGNED BY       |      |
|               | QUANTITIES BY     |      |
|               | CHECKED BY        |      |

STATE OF HAWAII  
DEPARTMENT OF TRANSPORTATION  
LAND TRANSPORTATION FACILITIES DIVISION

**PLAN**

KALANIANA'OLE HWY. RESURFACING  
Kirkwood St. to Portlock Rd.  
Proj. No. HWY-0-01-83M

Scale: 1"=50' Date: July, 1982

SHEET NO. 6 OF 6 SHEETS