


FED. ROAD DIST. NO.	STATE	PROJ. NO.	FISCAL YEAR	SHEET NO.	TOTAL SHEETS
HAWAII	HAW.	72C-01-84	1984	5	18

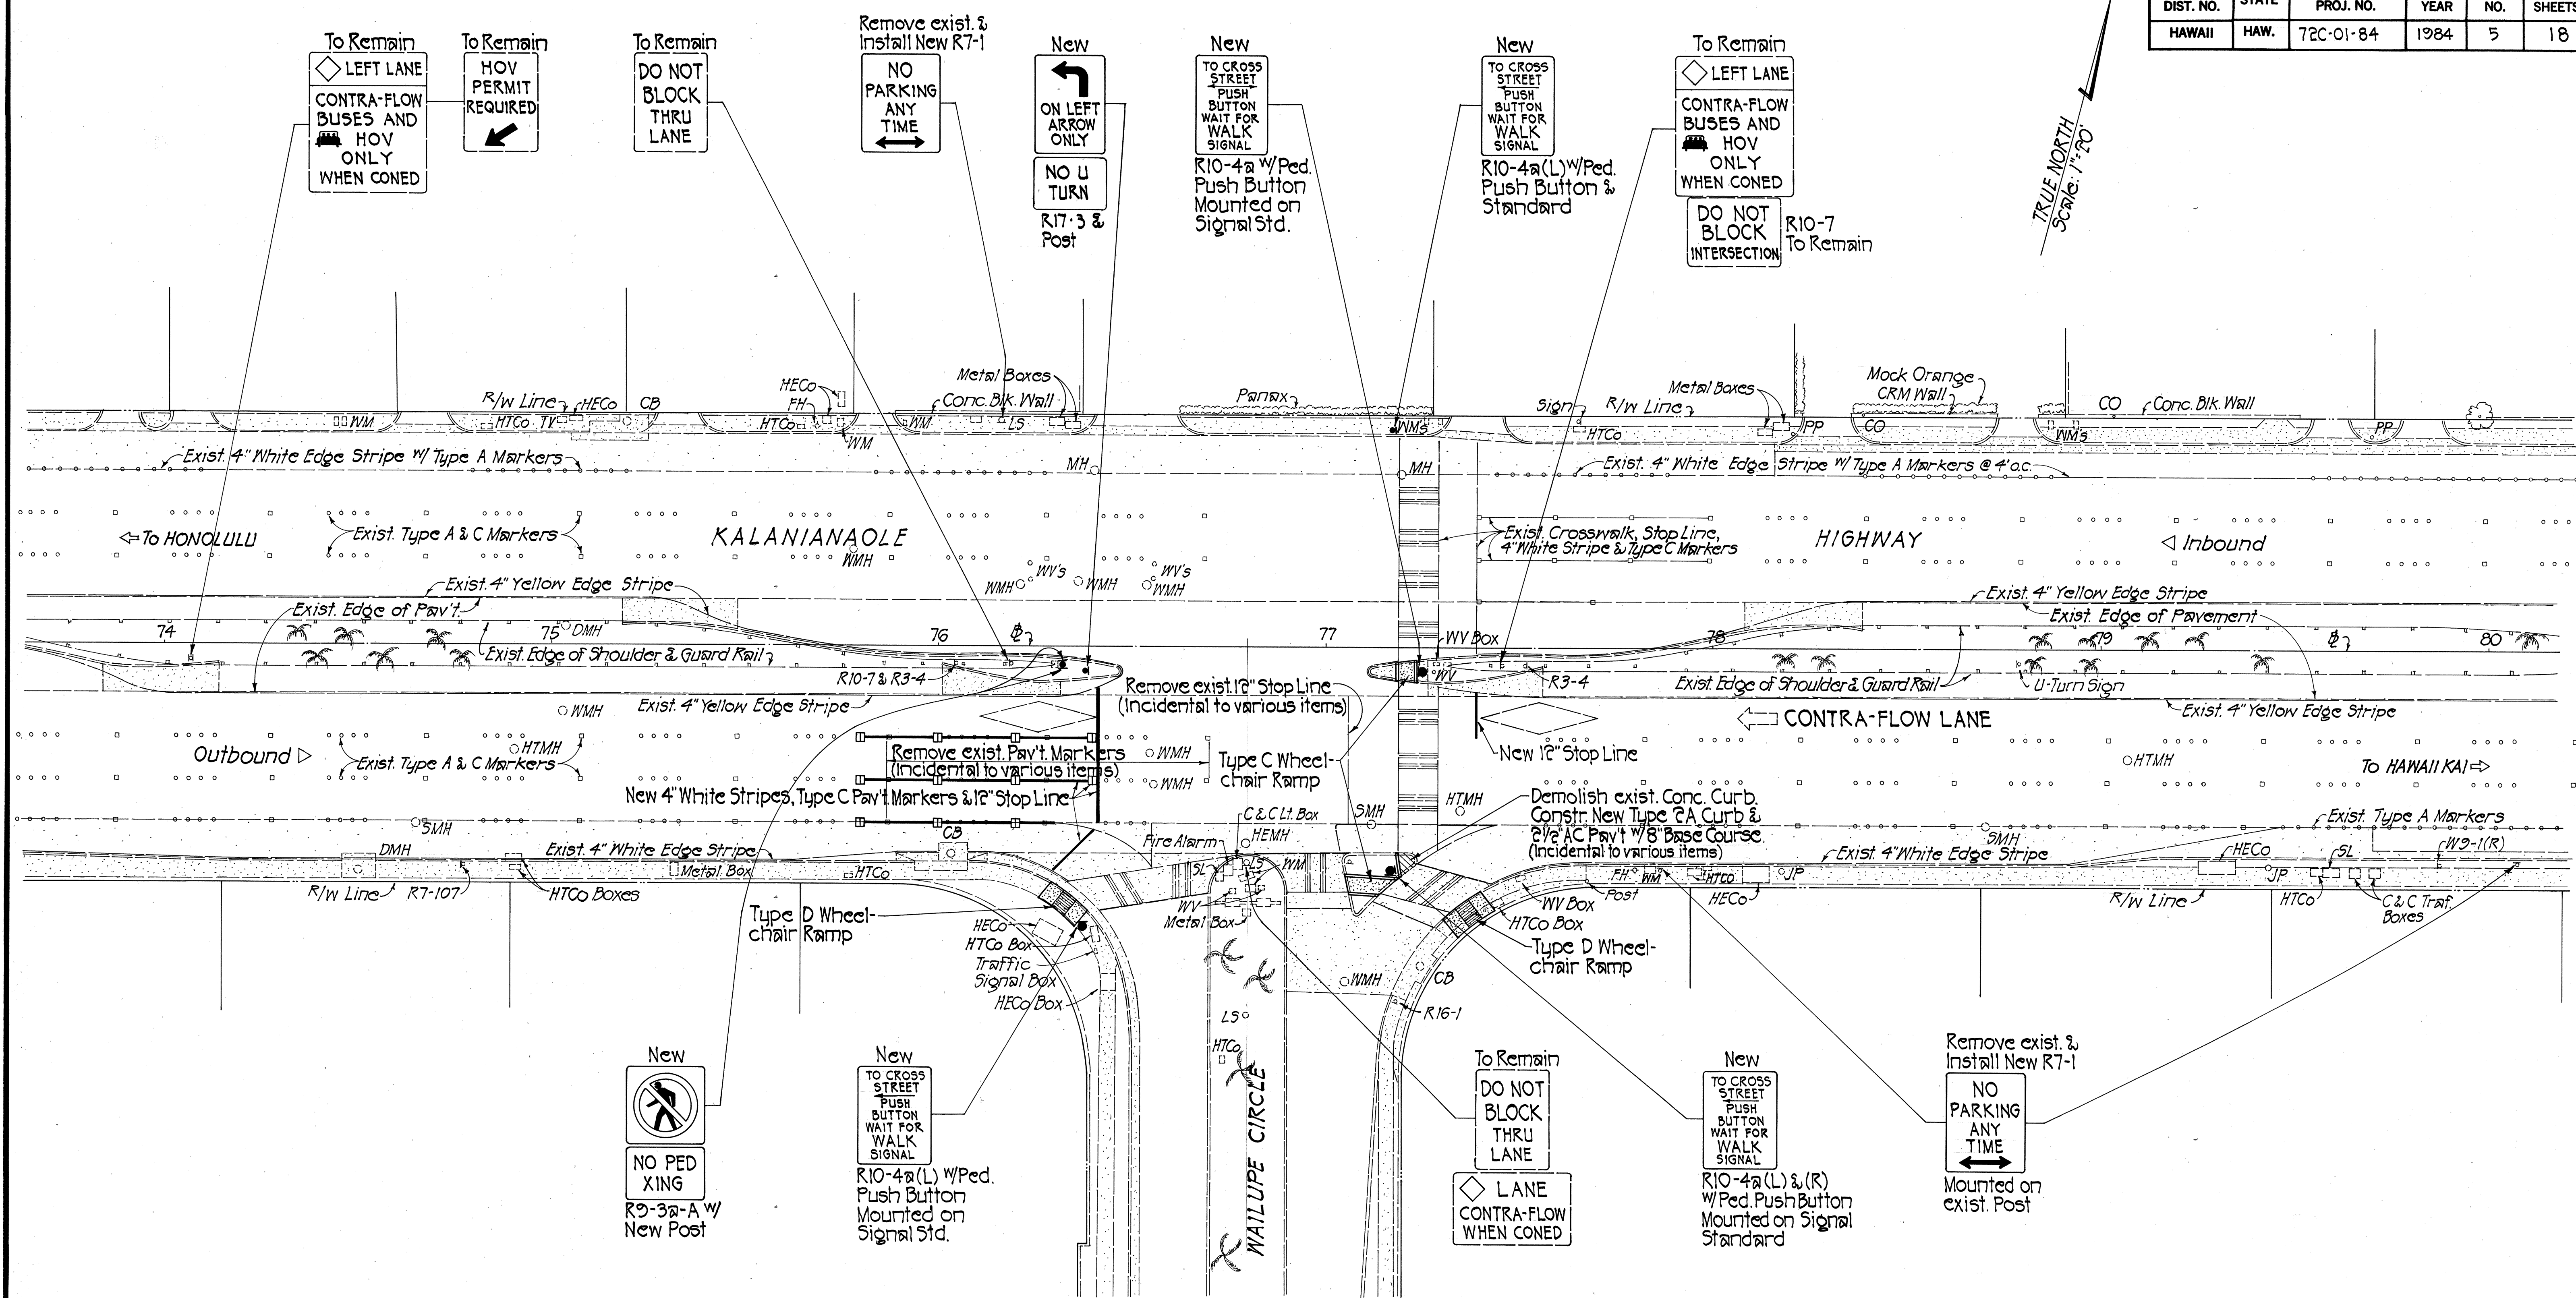


TRUE NORTH
Scale: 1"=20'

NOTE: New 12" White Stop Lines and 4" Lane Lines shall be tape.

PLAN
Scale: 1"=20'

DATE	_____
SURVEY PLOTTED BY	_____
DRAWN BY	_____
TRACED BY	_____
NOTED BY	_____
CHECKED BY	_____
ORIGINAL PLAN	_____
NOTE BOOK	_____
No.	_____

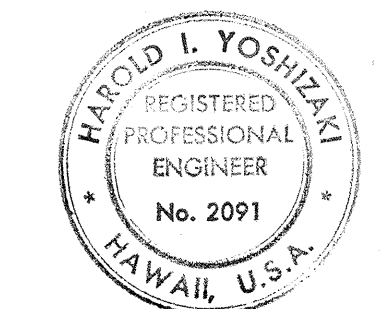

THIS WORK WAS PREPARED BY ME OR UNDER MY SUPERVISION.
Harold I. Yoshizaki

STATE OF HAWAII
DEPARTMENT OF TRANSPORTATION
HIGHWAYS DIVISION

SIGNS, PAVEMENT MARKINGS & WHEELCHAIR RAMPS

KALANIANA'OLE HIGHWAY TRAFFIC SIGNALS AT WAILUPE CIRCLE

PROJECT NO. 72C-01-84
SCALE: 1"=20' DATE: DEC. 28, 1983

SHEET NO. 1 OF 1 SHEETS