

FED. ROAD DIST. NO.	STATE	FED. AID PROJ. NO.	FISCAL YEAR	SHEET NO.	TOTAL SHEETS
HAWAII	HAW.	HES-0300(23)	1984	6	42


HES-0300(23) 1984

CONSTRUCTION PHASE I

1. Install temporary portable concrete guard rails.
2. Construct flat slab culvert extensions.
3. Pave shoulders.
4. Install metal guard rails.

CONSTRUCTION PHASE I-A

1. Remove existing pavement markers, centerline and edge striping, and install temporary pavement marking tape and markers as shown in Phase II.
2. Remove temporary portable concrete guard rails from Phase I and re-install as shown in Phase II.

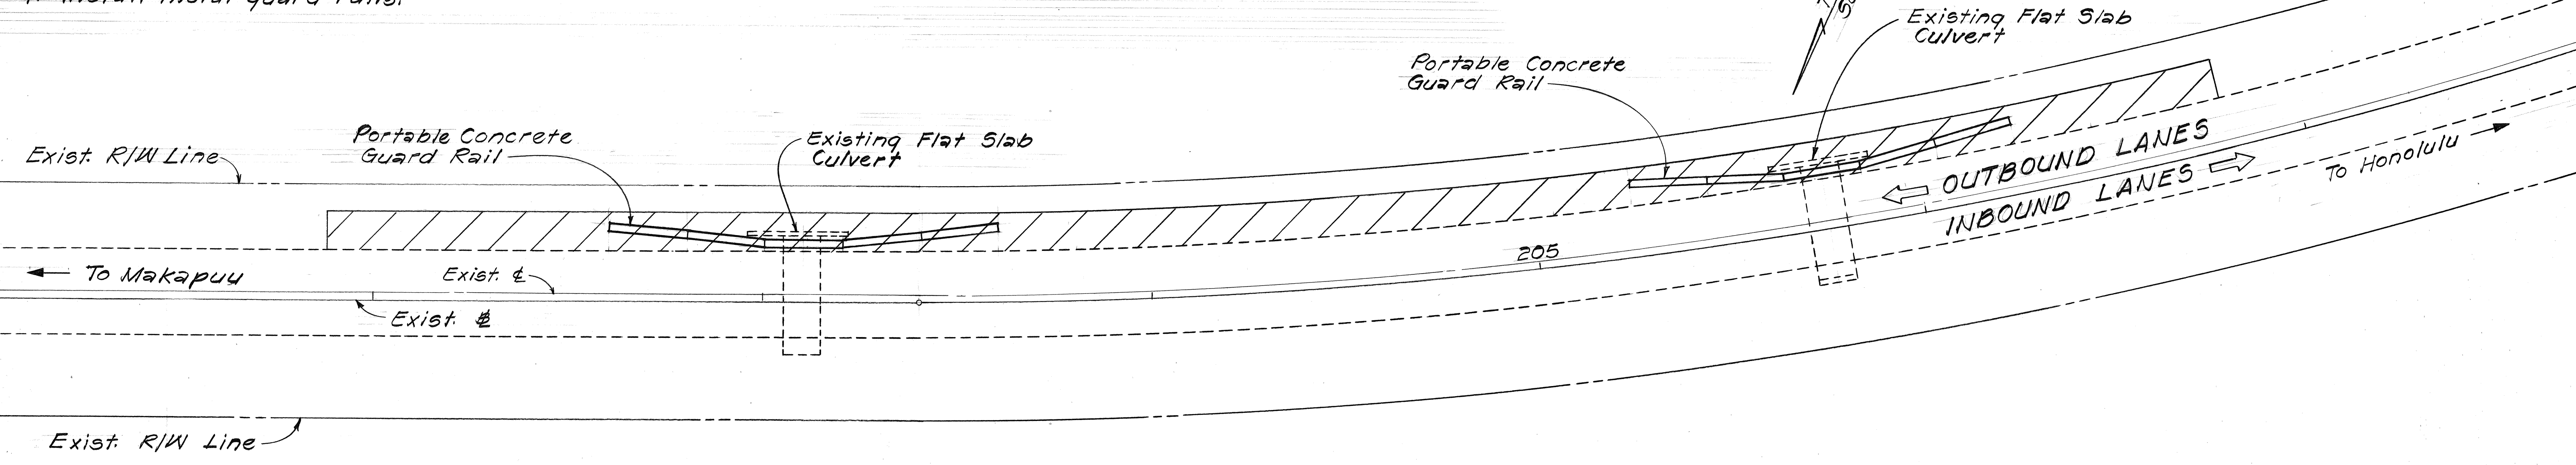


PHASE I

CONSTRUCTION PHASE II


1. Construct flat slab culvert extensions.
2. Pave shoulders.
3. Install metal guard rails.
4. Remove temporary portable concrete guard rails.

5. Remove temporary pavement marking tape and markers, and re-stripe roadway to original alignment.
6. Re-install pavement markers.

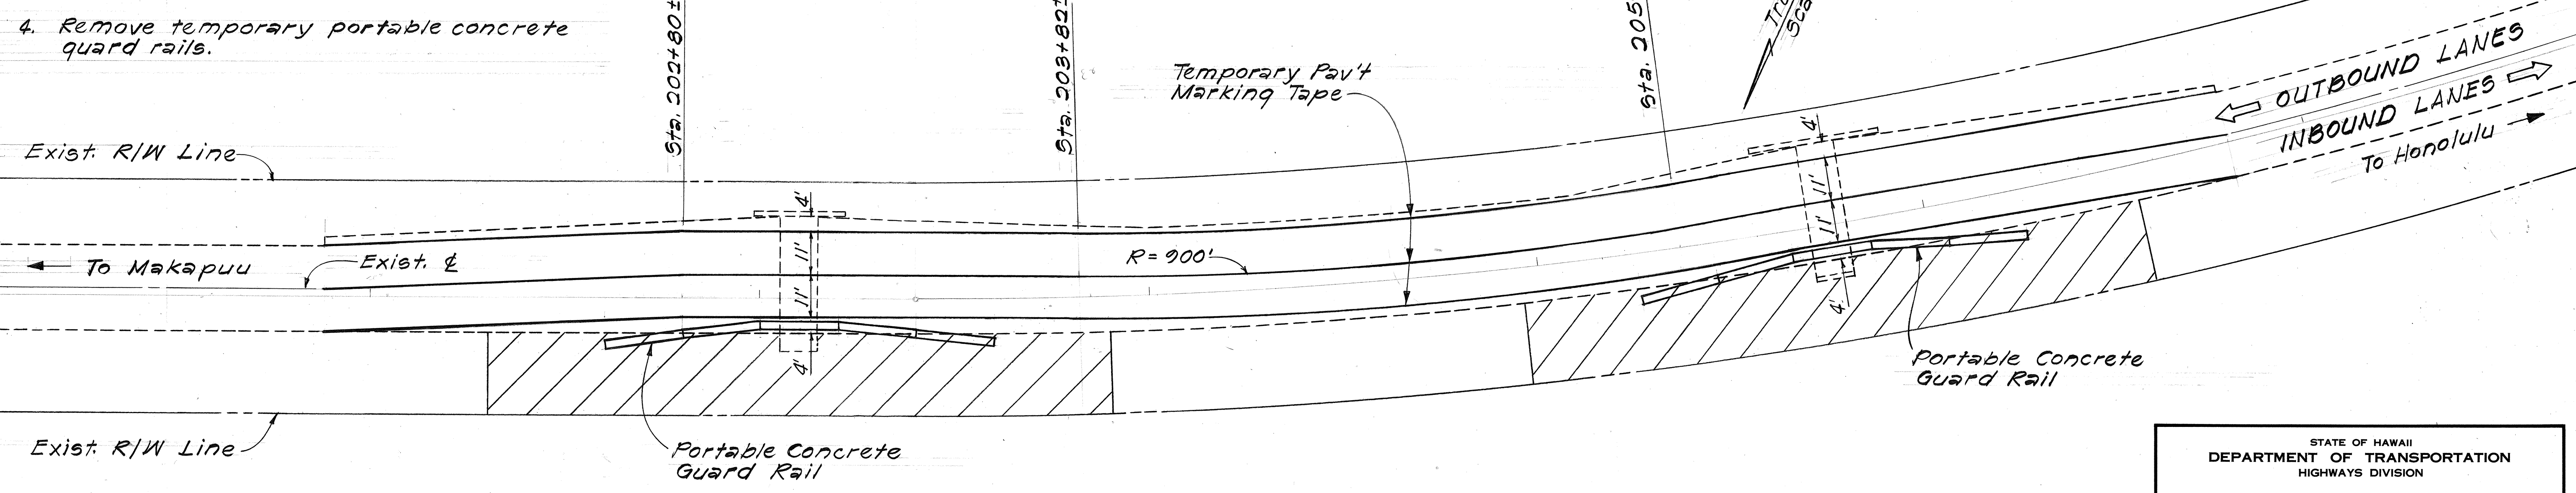

NOTE:

Items of work listed under each phase are general descriptions of work. Actual work done under each phase shall include all other appurtenant work as required.

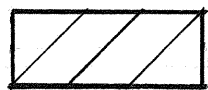 Construction Areas

PHASE II

STATE OF HAWAII
DEPARTMENT OF TRANSPORTATION
HIGHWAYS DIVISION

CONSTRUCTION PHASING PLAN

KALANIANA'OLE HIGHWAY

SAFETY IMPROVEMENTS NEAR MAKAPUU

F.A. PROJECT NO. HES-0300(23)

Scale: 1"=20' Date: Apr, 1984

SHEET NO. 1 OF 1 SHEETS