



| FED. ROAD DIST. NO. | STATE | FED. AID PROJ. NO. | FISCAL YEAR | SHEET NO. | TOTAL SHEETS |
|---------------------|-------|--------------------|-------------|-----------|--------------|
| HAWAII              | HAW.  | HES-0300(23)       | 1984        | 3         | 42           |

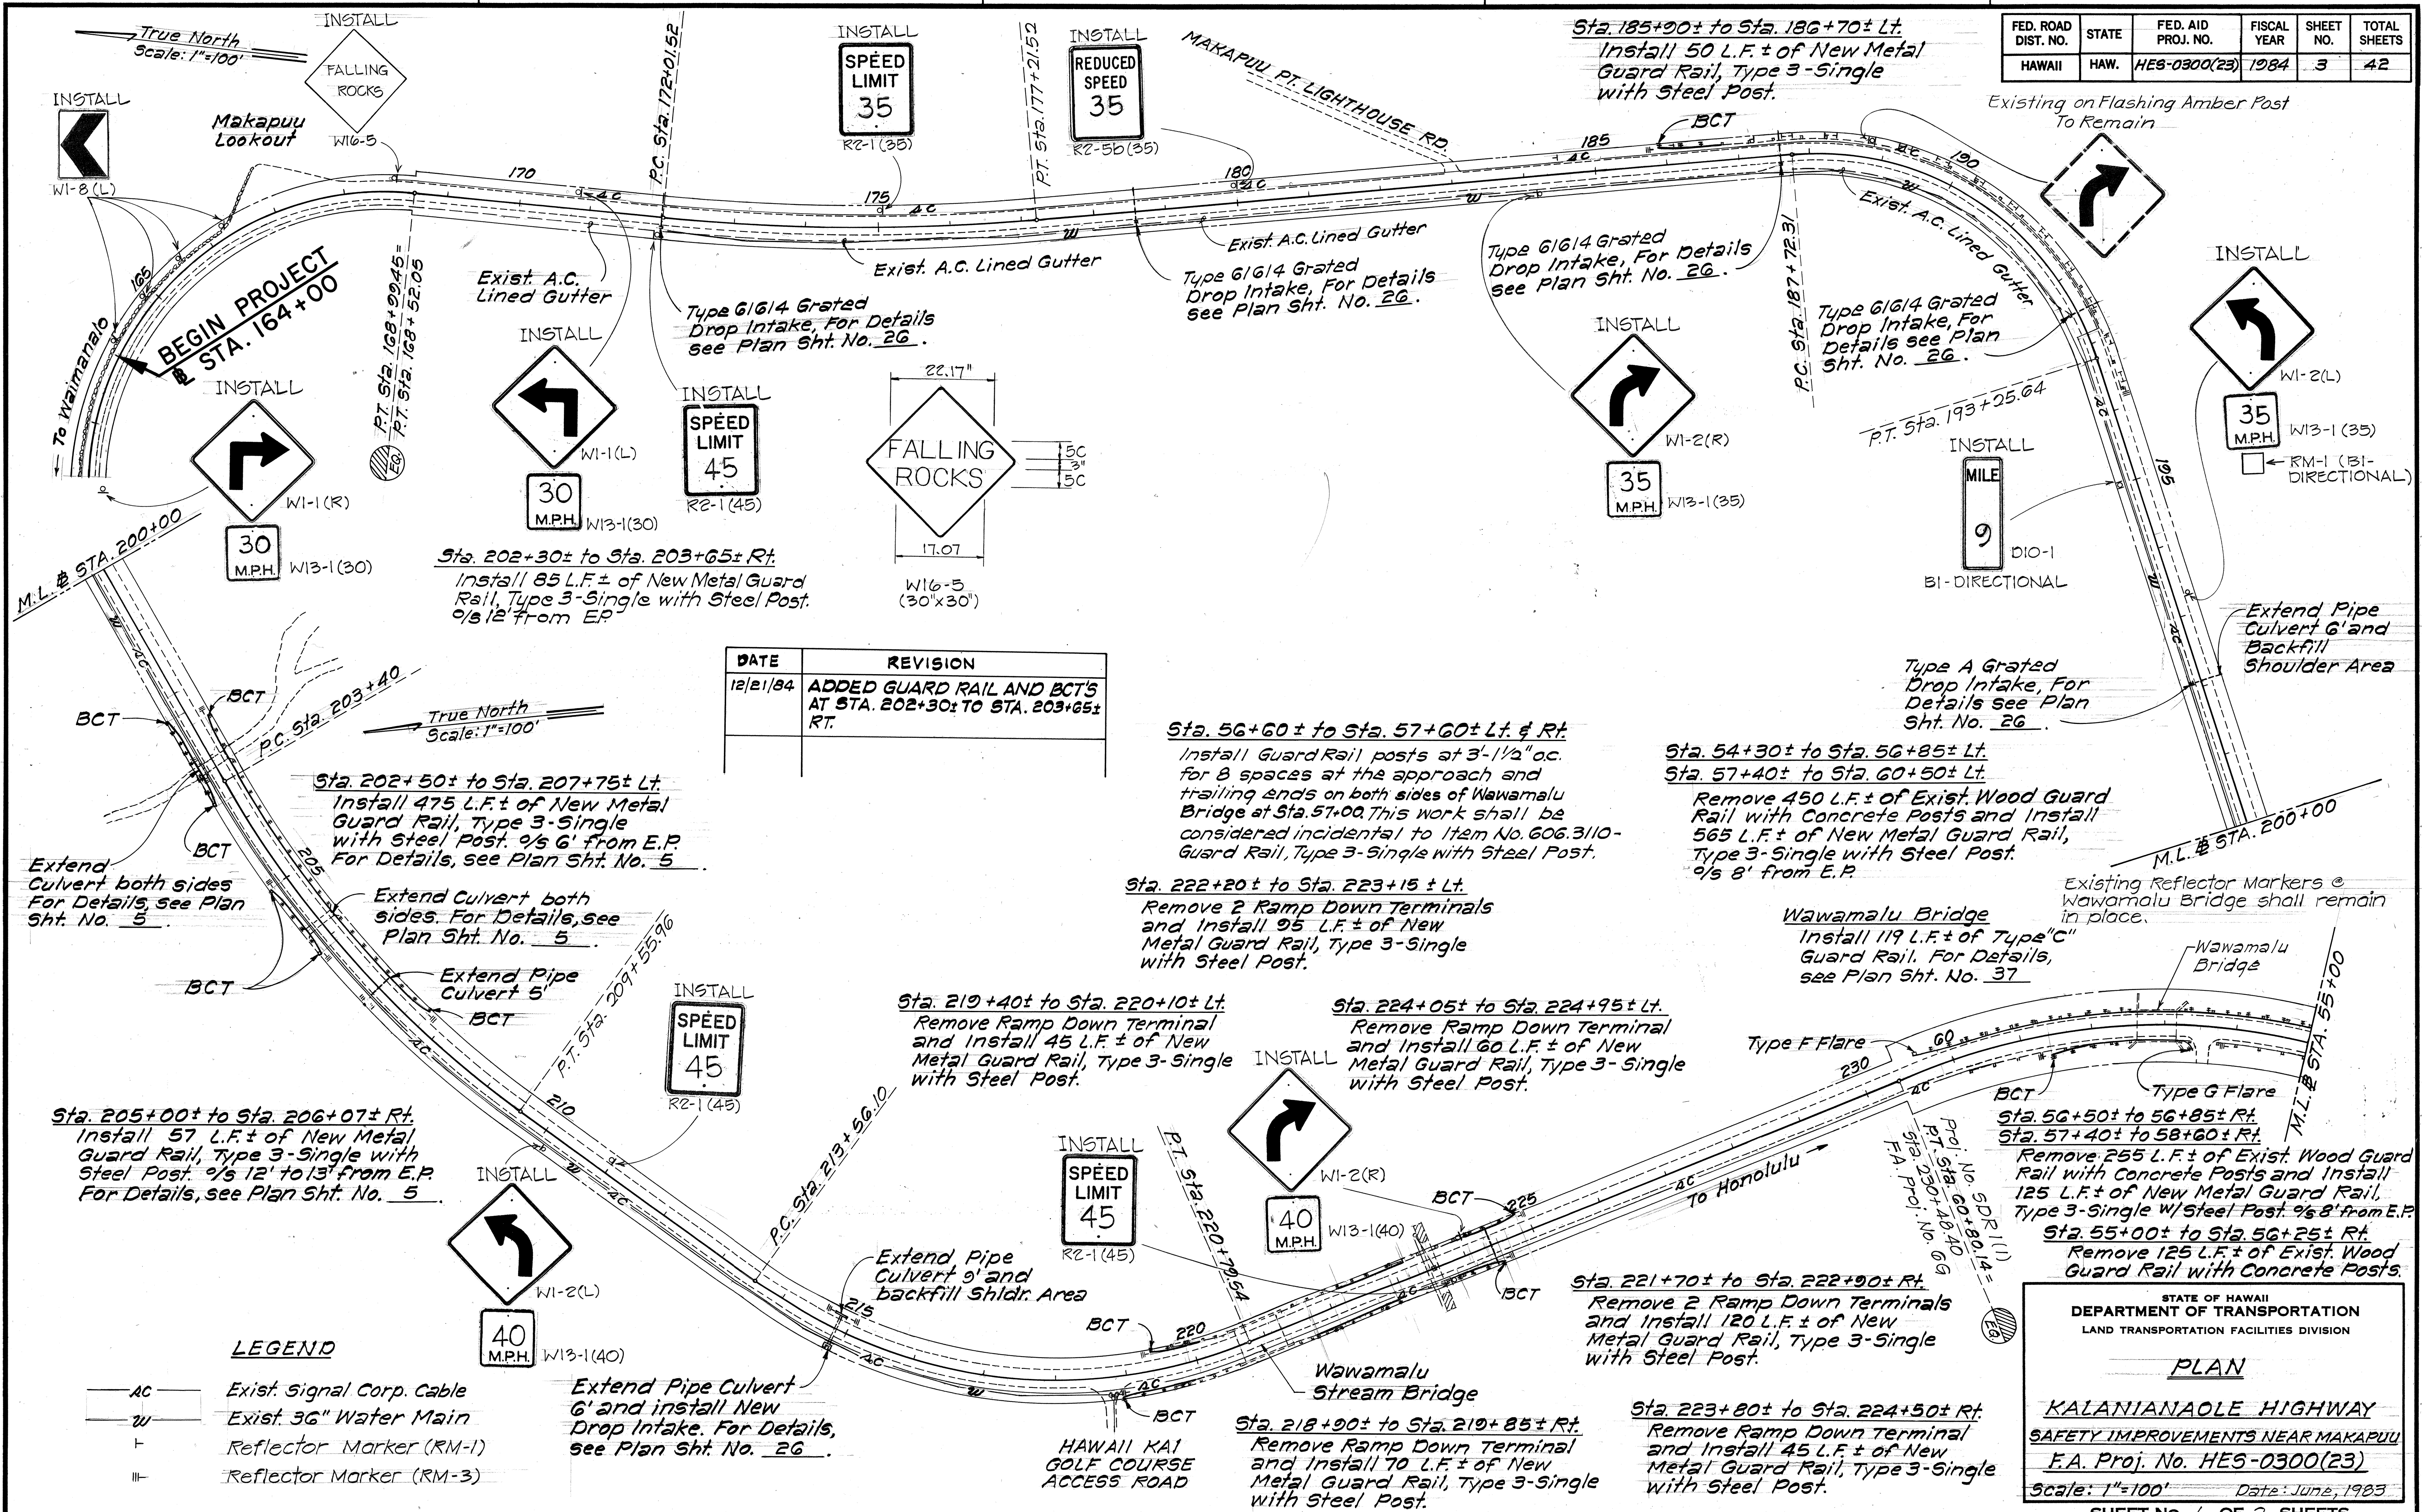

| FED. ROAD DIST. NO. | STATE | FED. AID PROJ. NO. | FISCAL YEAR | SHEET NO. | TOTAL SHEETS |
|---------------------|-------|--------------------|-------------|-----------|--------------|
| HAWAII              | HAW.  | HES-0300(23)       | 1984        | 4         | 42           |

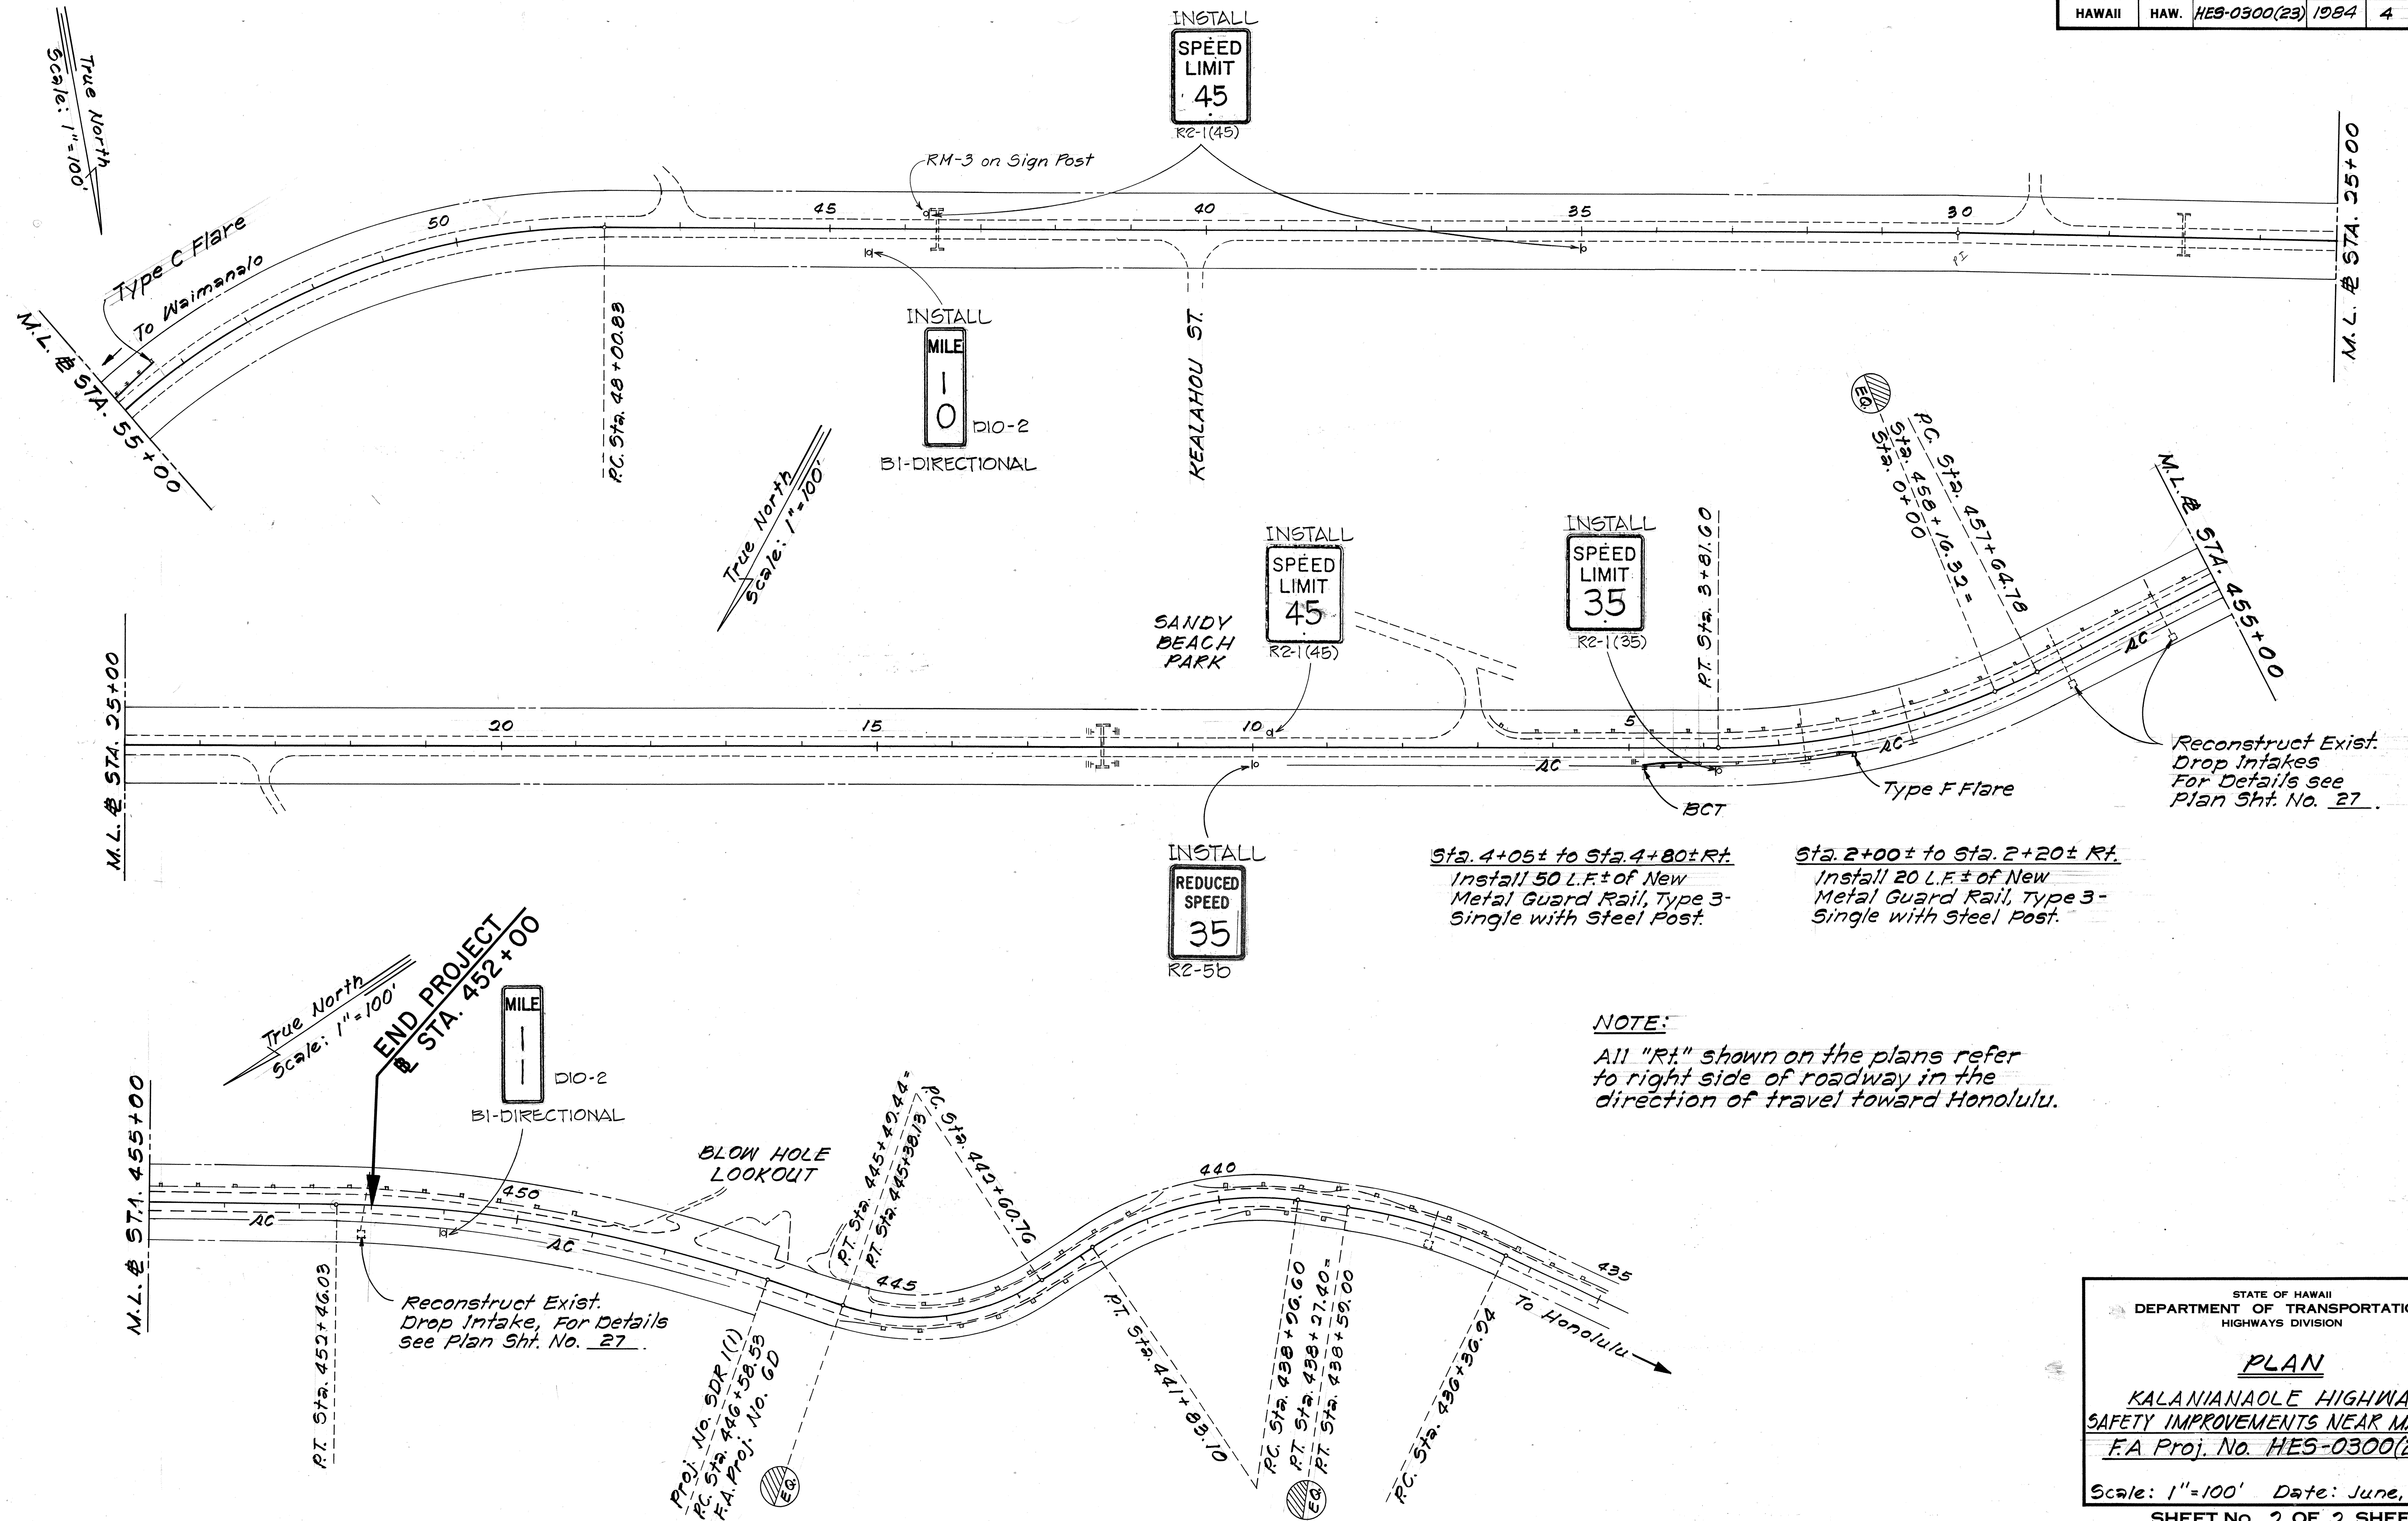

Sta. 4+05± to Sta. 4+80± Rt.  
Install 50 L.F.± of New  
Metal Guard Rail, Type 3-  
Single with Steel Post.

Sta. 2+00± to Sta. 2+20± Rt.  
Install 20 L.F.± of New  
Metal Guard Rail, Type 3-  
Single with Steel Post.

**NOTE:**  
All "Rt." shown on the plans refer  
to right side of roadway in the  
direction of travel toward Honolulu.

|                   |      |
|-------------------|------|
| ORIGINAL PLAN     | DATE |
| SURVEY PLOTTED BY |      |
| DRAWN BY          |      |
| DESIGNED BY       |      |
| QUANTITIES BY     |      |
| CHECKED BY        |      |

STATE OF HAWAII  
DEPARTMENT OF TRANSPORTATION  
HIGHWAYS DIVISION

**PLAN**  
KALANIANA'OLE HIGHWAY  
SAFETY IMPROVEMENTS NEAR MAKAPUU  
F.A. Proj. No. HES-0300(23)  
Scale: 1"=100' Date: June, 1983  
SHEET NO. 2 OF 2 SHEETS