



FED. ROAD DIST. NO.	STATE	PROJ. NO.	FISCAL YEAR	SHEET NO.	TOTAL SHEETS
HAWAII	HAW.	72C-01-83	1986	5	14

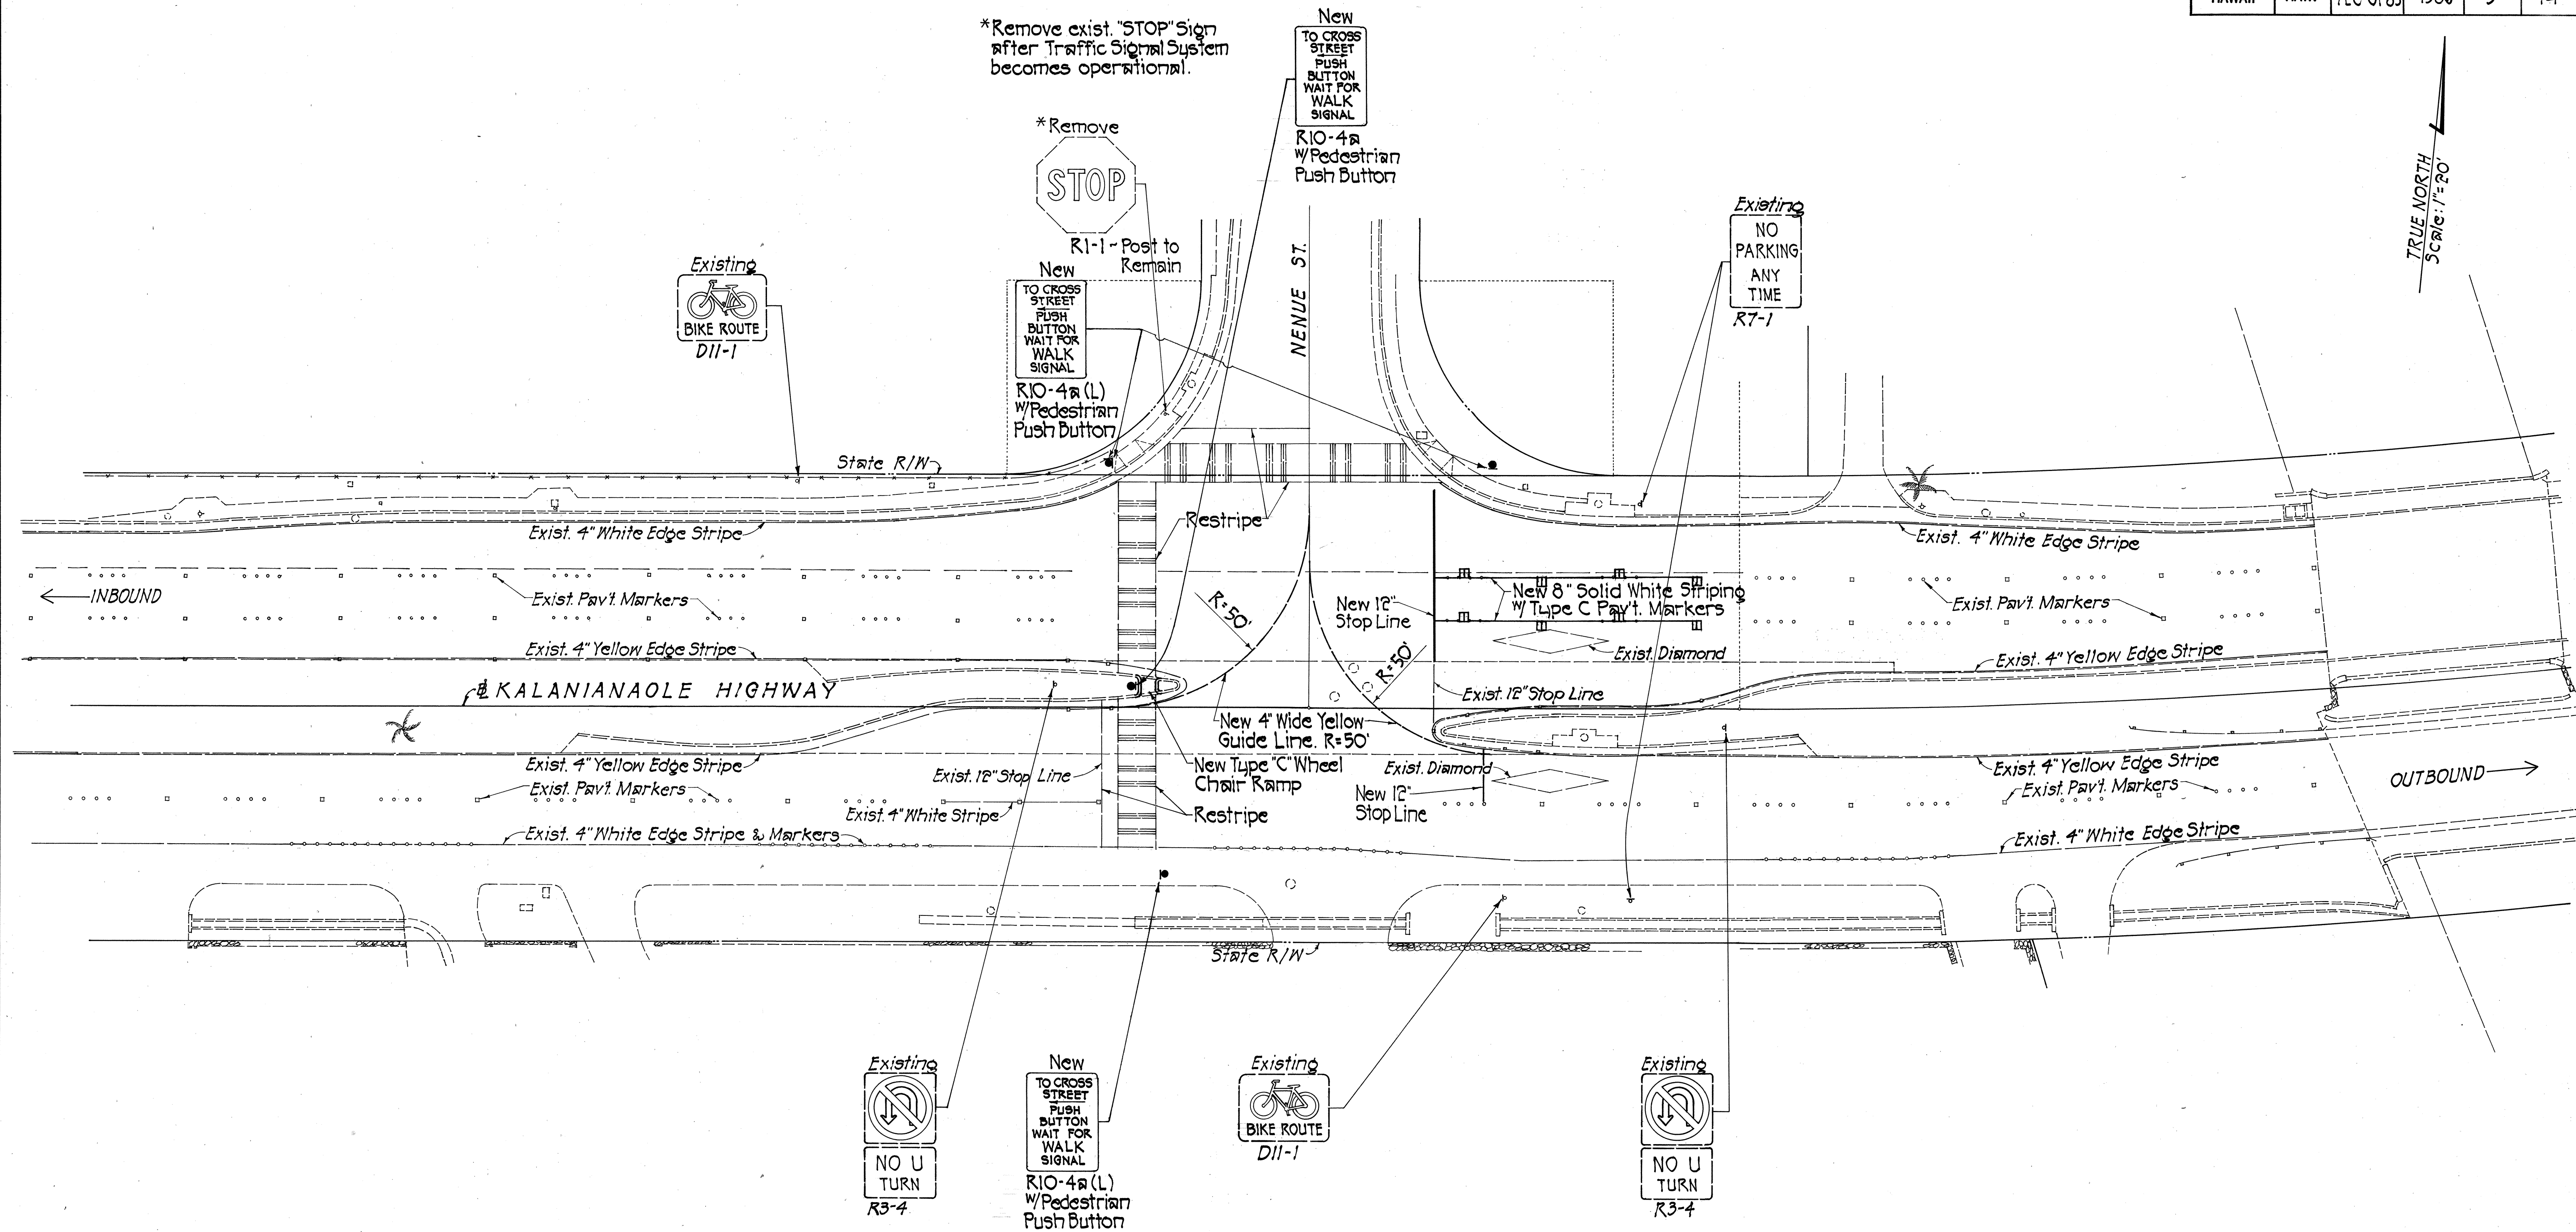

PLAN
Scale: 1" = 20'

APPROVED:

CHIEF, DIVISION OF ENGINEERING, DPW
(APPROVED FOR CONSTRUCTION W/IN CITY R/W ONLY)

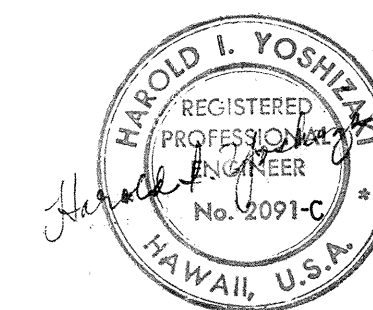

STATE OF HAWAII
DEPARTMENT OF TRANSPORTATION
HIGHWAYS DIVISION

**KALANIANA'OLE HIGHWAY TRAFFIC SIGNALS
AT NENUKE STREET**

SIGNS & PAVEMENT MARKINGS

PROJECT NO. 72C-01-83
SCALE: 1" = 20' DATE: Nov. 21, 1985

SHEET NO. 1 OF 1 SHEETS