


FED. ROAD DIST. NO.	STATE	FED. AID PROJ. NO.	FISCAL YEAR	SHEET NO.	TOTAL SHEETS
HAWAII	HAW.	NH-072-1(51)	2007	8	106

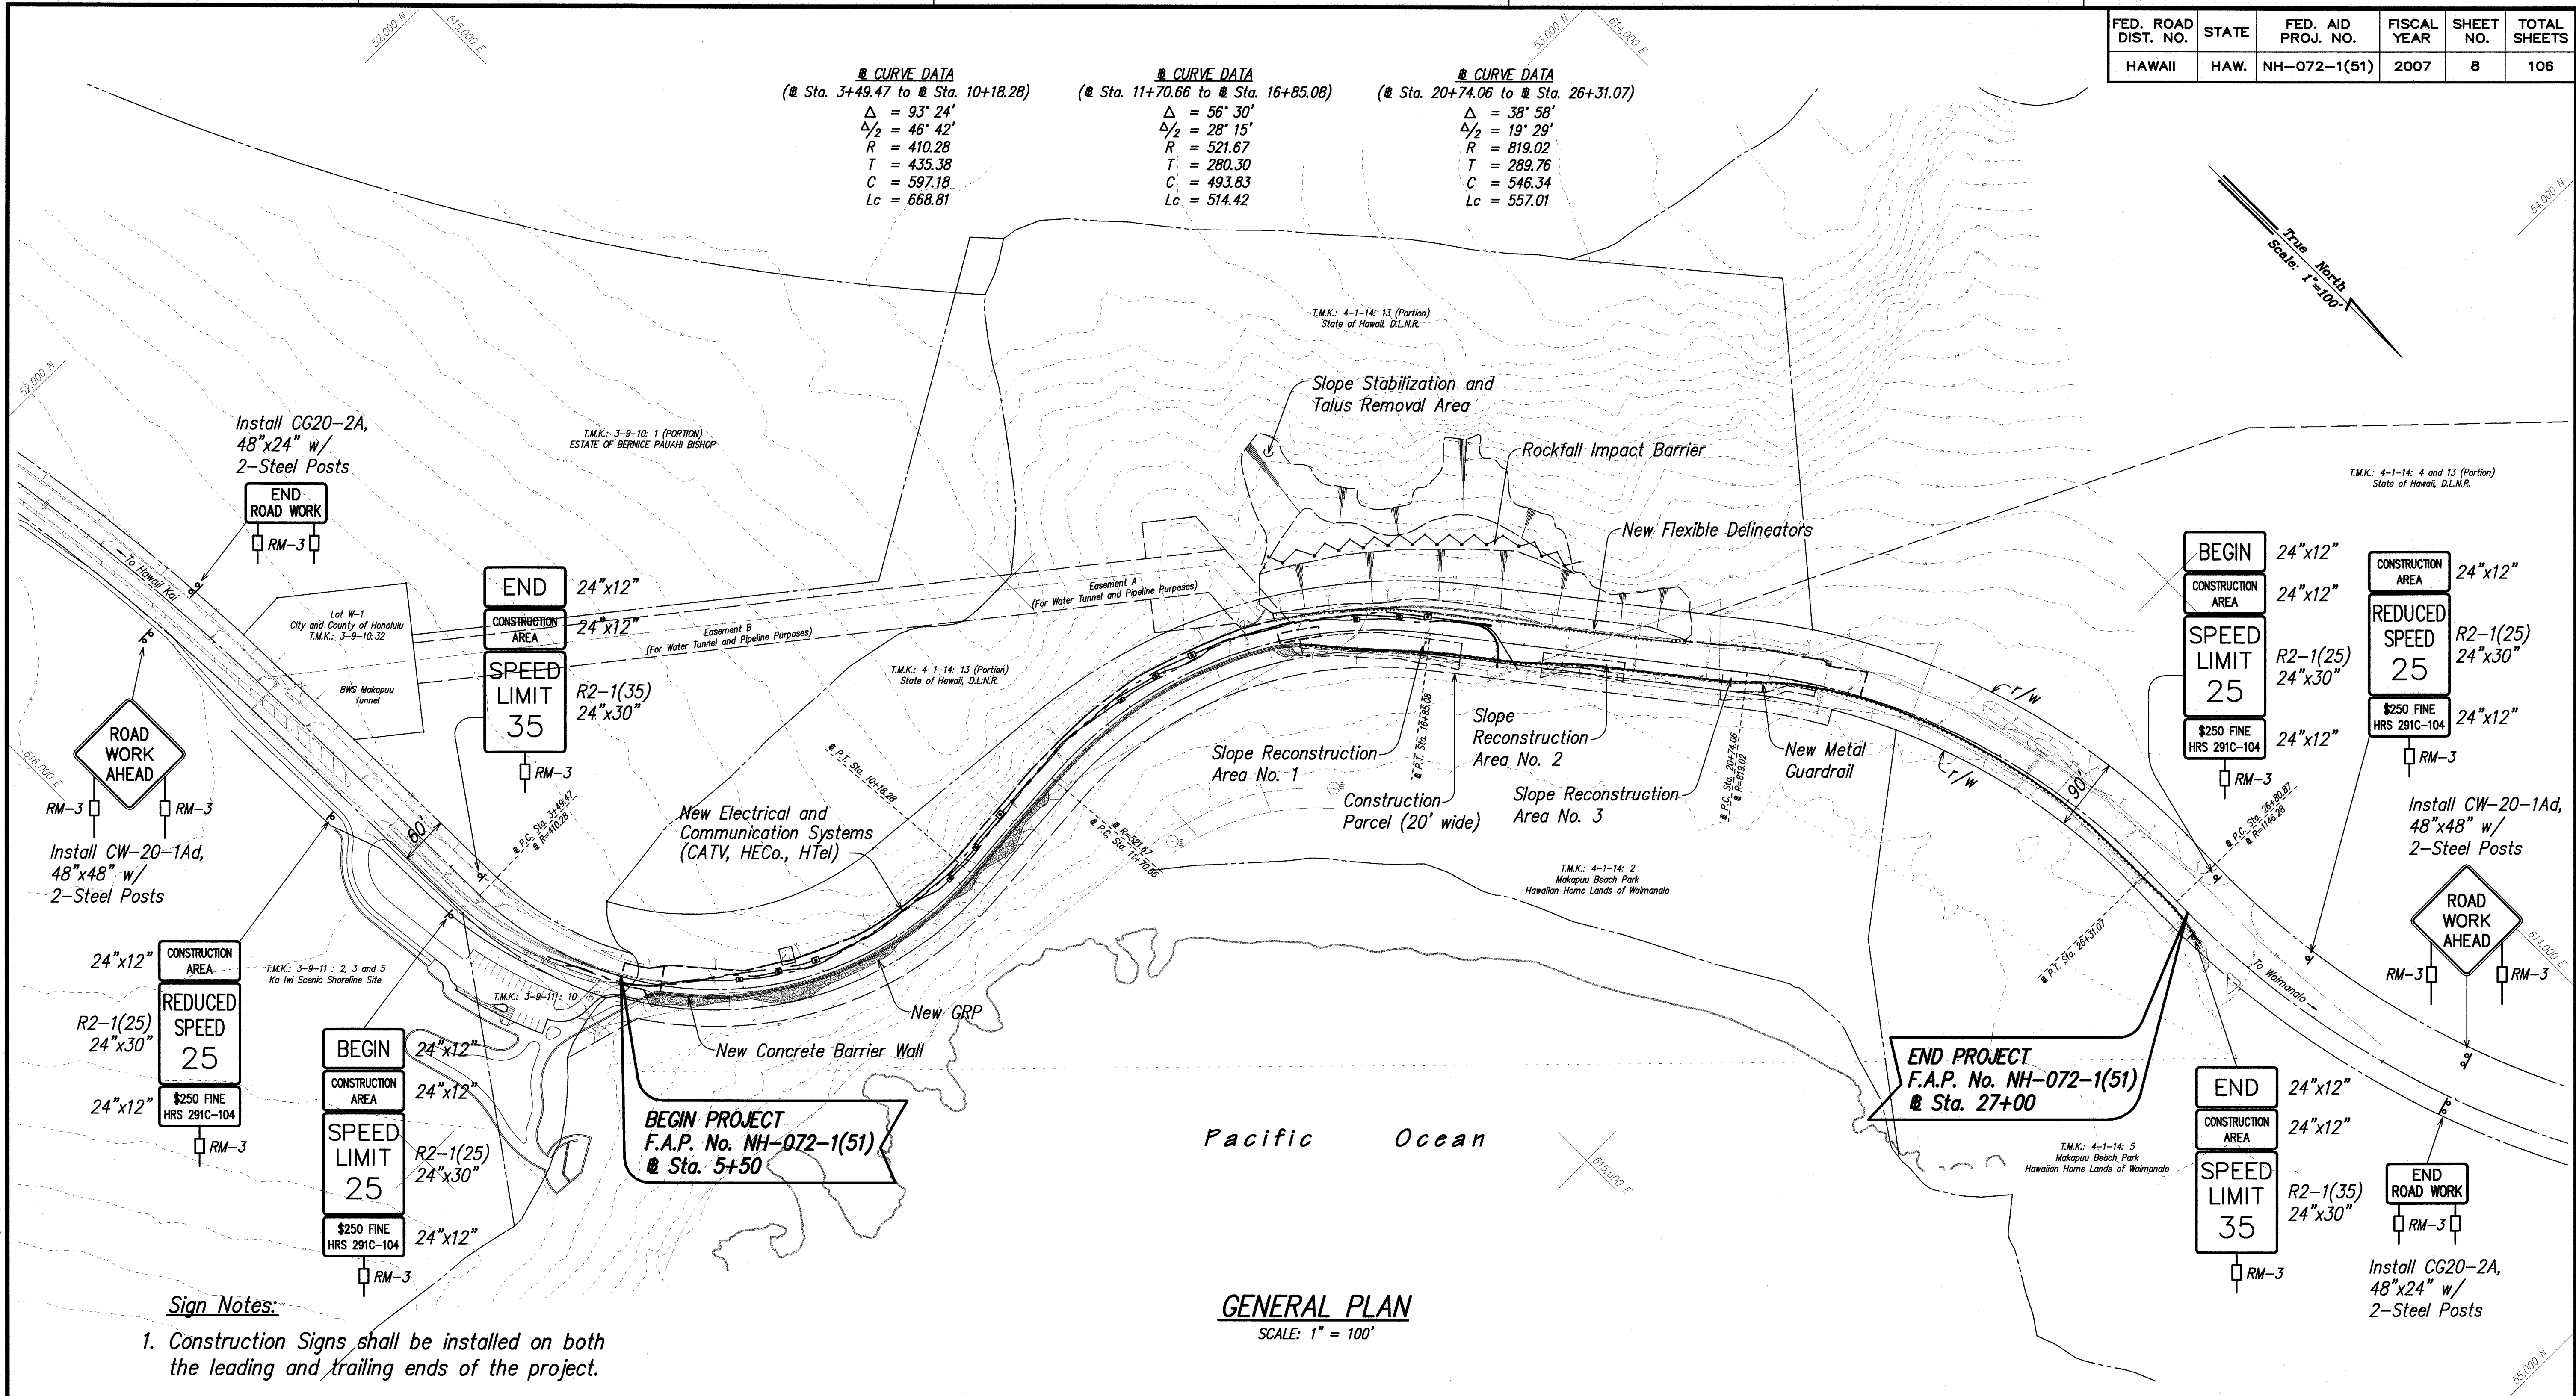

Sign Notes:

1. Construction Signs shall be installed on both the leading and trailing ends of the project.
2. Each construction warning sign shall have a minimum of four (4) RM-3 markers, 2 facing each direction of traffic. Each work zone speed limit assembly shall have a minimum of two (2) RM-3 markers, 1 facing each direction of traffic. Installation of each RM-3 shall be considered incidental to Item No. 645.7100, Construction Signs with Posts.
3. See additional details and notes on Sht. 69.


GENERAL PLAN
SCALE: 1" = 100'

SURVEY PLOTTED BY	DATE
DESIGNED BY	
TRACED BY	
NOTED BY	
CHECKED BY	
ORIGINAL PLAN	
NOTE BOOK	
NO.	

LIB2: STATE DOT KALANAOLE RETAINING WALL CAD01, KALBW-08-CorPlan.dwg, 8/03/06

APPROVED:

DATE:

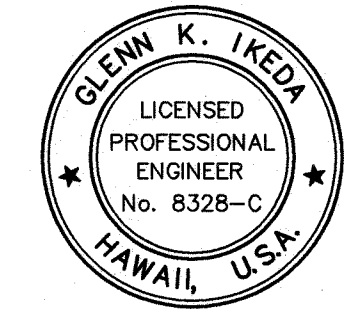

THIS WORK WAS PREPARED BY ME OR UNDER MY SUPERVISION
Glenn K. Ikeda
PAREX, Inc.
480 PARK ENGINEERING
LICENSE EXPIRES 4-30-08

Chief, Capital Projects Division, BWS

STATE OF HAWAII
DEPARTMENT OF TRANSPORTATION
HIGHWAYS DIVISION

GENERAL PLAN

*Kalaniana'ole Highway Improvements
Retaining Wall at Makapuu, Oahu
Federal-Aid Project No. NH-072-1(51)*

Scale: As Noted Date: APR. 2007

SHEET No. C1 OF C10 SHEETS