


FED. ROAD DIST. NO.	STATE	FED. AID PROJ. NO.	FISCAL YEAR	SHEET NO.	TOTAL SHEETS
HAWAII	HAW.	NH-072-1(53)	2015	54	117

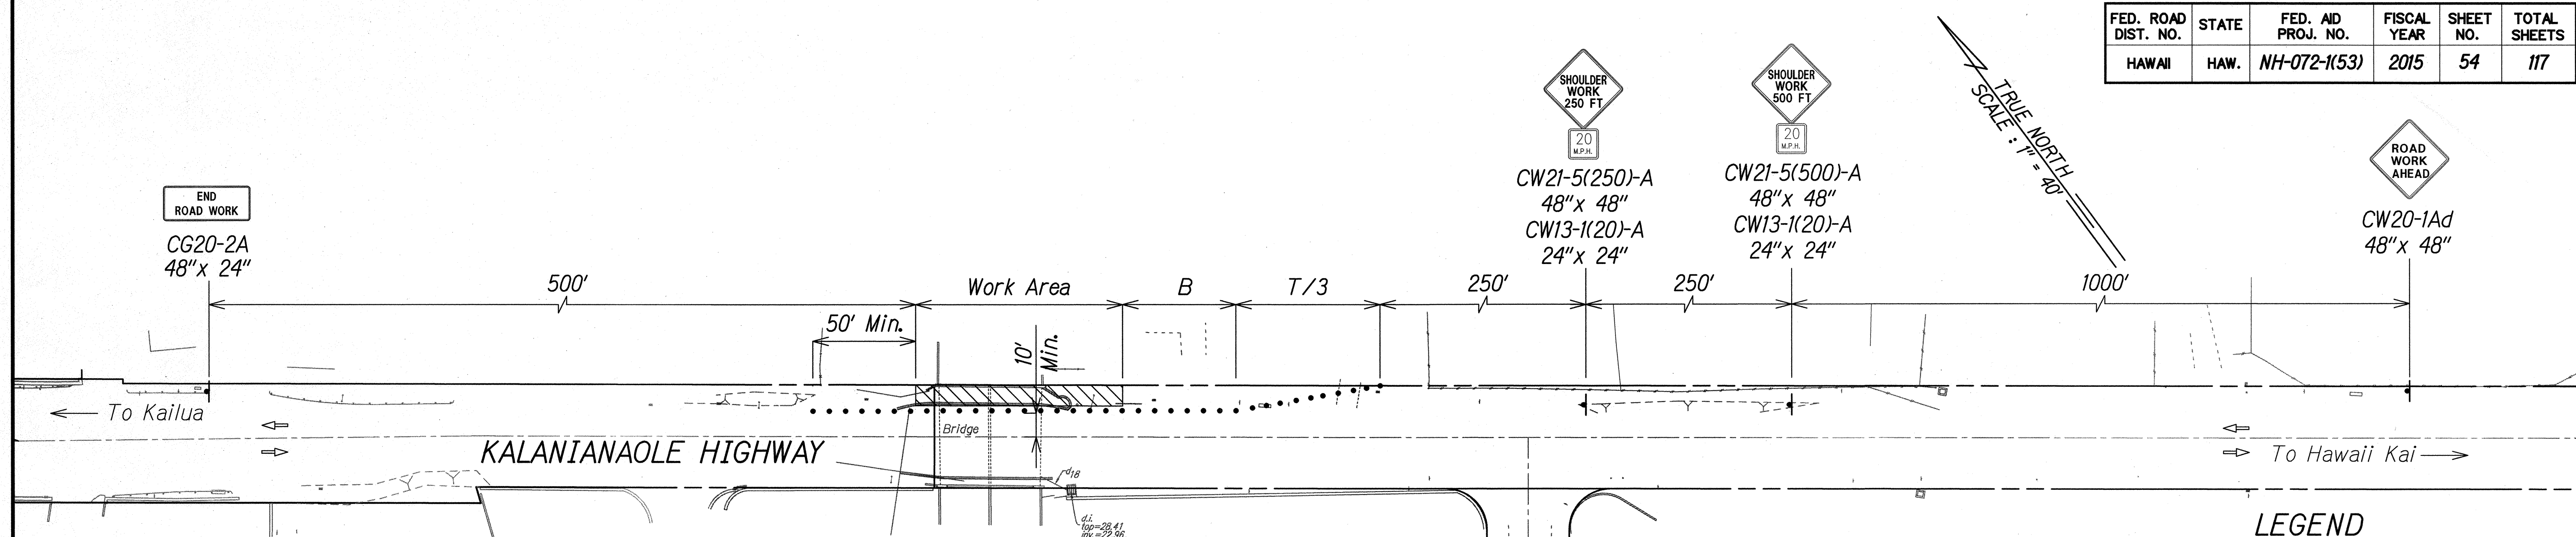


NOTES:

1. Typical One Lane Closed and Shoulder Work Plan may be used on opposite lane by mirroring Traffic Control Devices.
2. The contractor shall coordinate all work with businesses and homeowners when doing work that may affect vehicular access.
3. See C04 for Traffic Control Notes and Standard Traffic Control Table.
4. The State DOT reserves the right to restrict the One Lane Closed Plan should increase in delay of travel time equal to or above 15 minutes be observed during construction.

TYPICAL TRAFFIC CONTROL PLAN - SHOULDER WORK
SCALE: 1" = 40'


LEGEND

- Sign
- Cone Or Delineator
- Direction Of Traffic
- Police Officer / Flagger
- Work Area

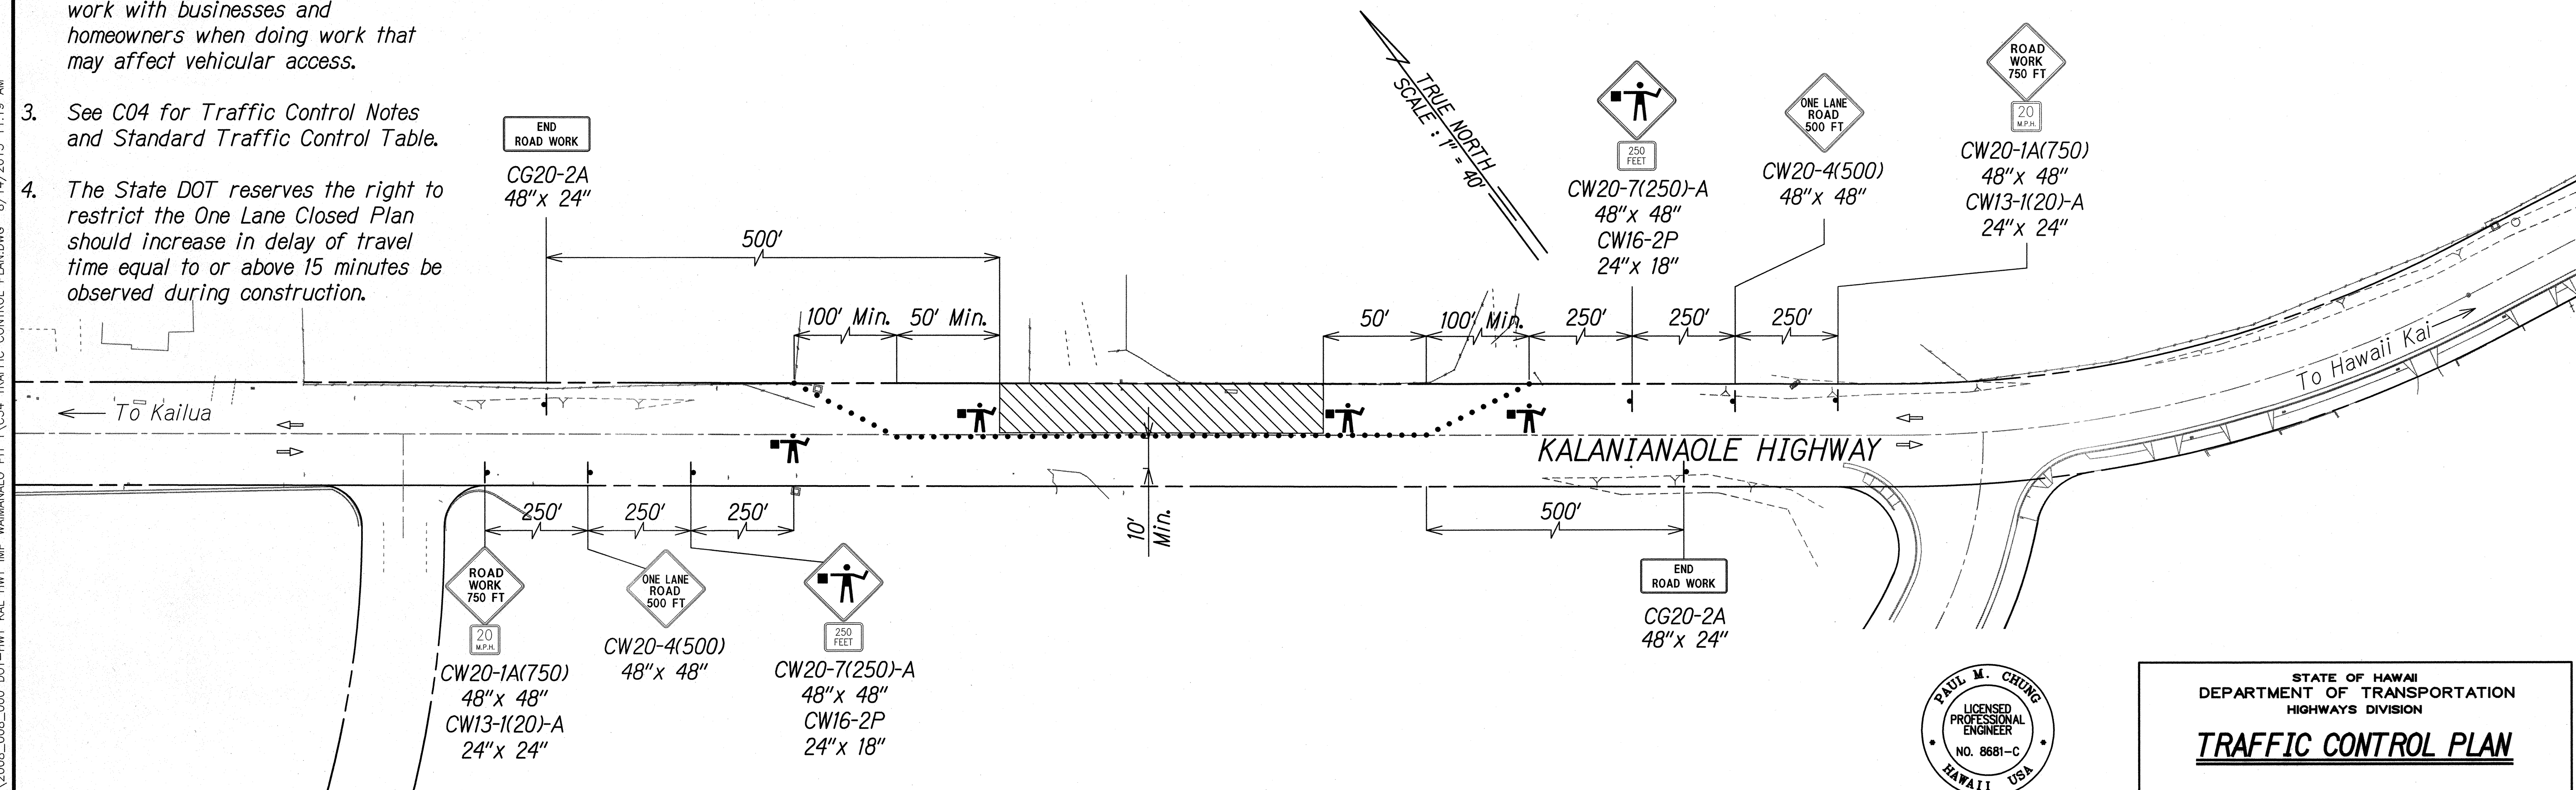

GRAPHICAL SCALE:
40' 20' 0 40' 80'
SCALE: 1" = 40'

TYPICAL TRAFFIC CONTROL PLAN - ONE LANE CLOSED
SCALE: 1" = 40'

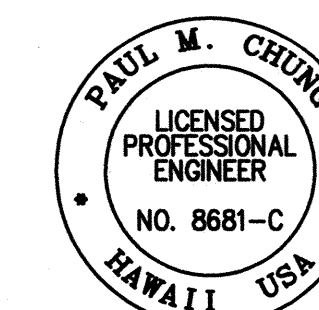

THIS WORK WAS PREPARED BY ME OR UNDER MY SUPERVISION

SIGNATURE

04/30/16
EXPIRATION DATE OF THE LICENSE

STATE OF HAWAII
DEPARTMENT OF TRANSPORTATION
HIGHWAYS DIVISION


TRAFFIC CONTROL PLAN

KALANIANA'OLE HIGHWAY IMPROVEMENTS, PHASE 1
Olomana Golf Course To Vicinity of Poalima St.
Federal Aid Project No. NH-072-1(53)

Scale: AS NOTED Date: July, 2015


SHEET No. C54 OF 71 SHEETS

FED. ROAD DIST. NO.	STATE	FED. AID PROJ. NO.	FISCAL YEAR	SHEET NO.	TOTAL SHEETS
HAWAII	HAW.	NH-072-1(53)	2015	55	117

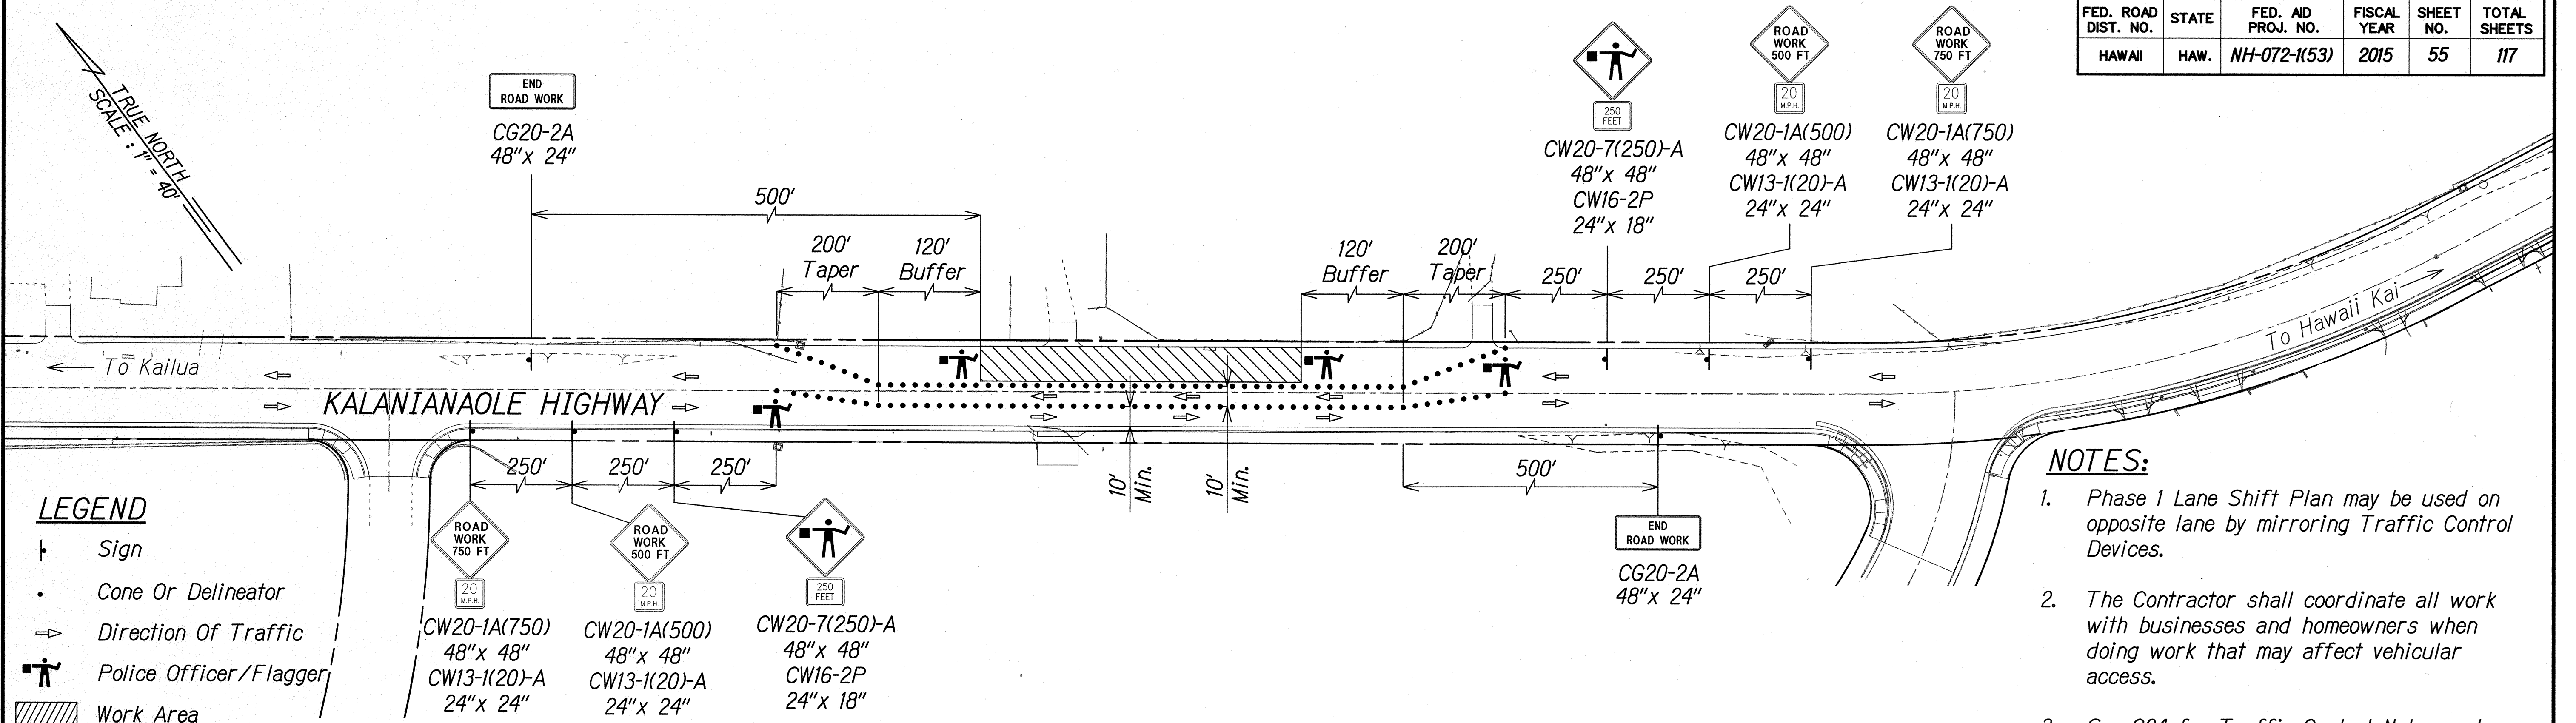


TYPICAL TRAFFIC CONTROL PLAN - PHASE 1 LANE SHIFT
SCALE: 1" = 40'

- NOTES:**
1. Phase 1 Lane Shift Plan may be used on opposite lane by mirroring Traffic Control Devices.
 2. The Contractor shall coordinate all work with businesses and homeowners when doing work that may affect vehicular access.
 3. See C04 for Traffic Control Notes and Standard Traffic Control Table.
 4. The Contractor shall install non-skid steel plates and/or temporary barriers with appropriate end terminals at dropoffs of greater than 3" at the end of the work day.
 5. The Contractor shall install temporary striping and markings as required for long term traffic control measures.

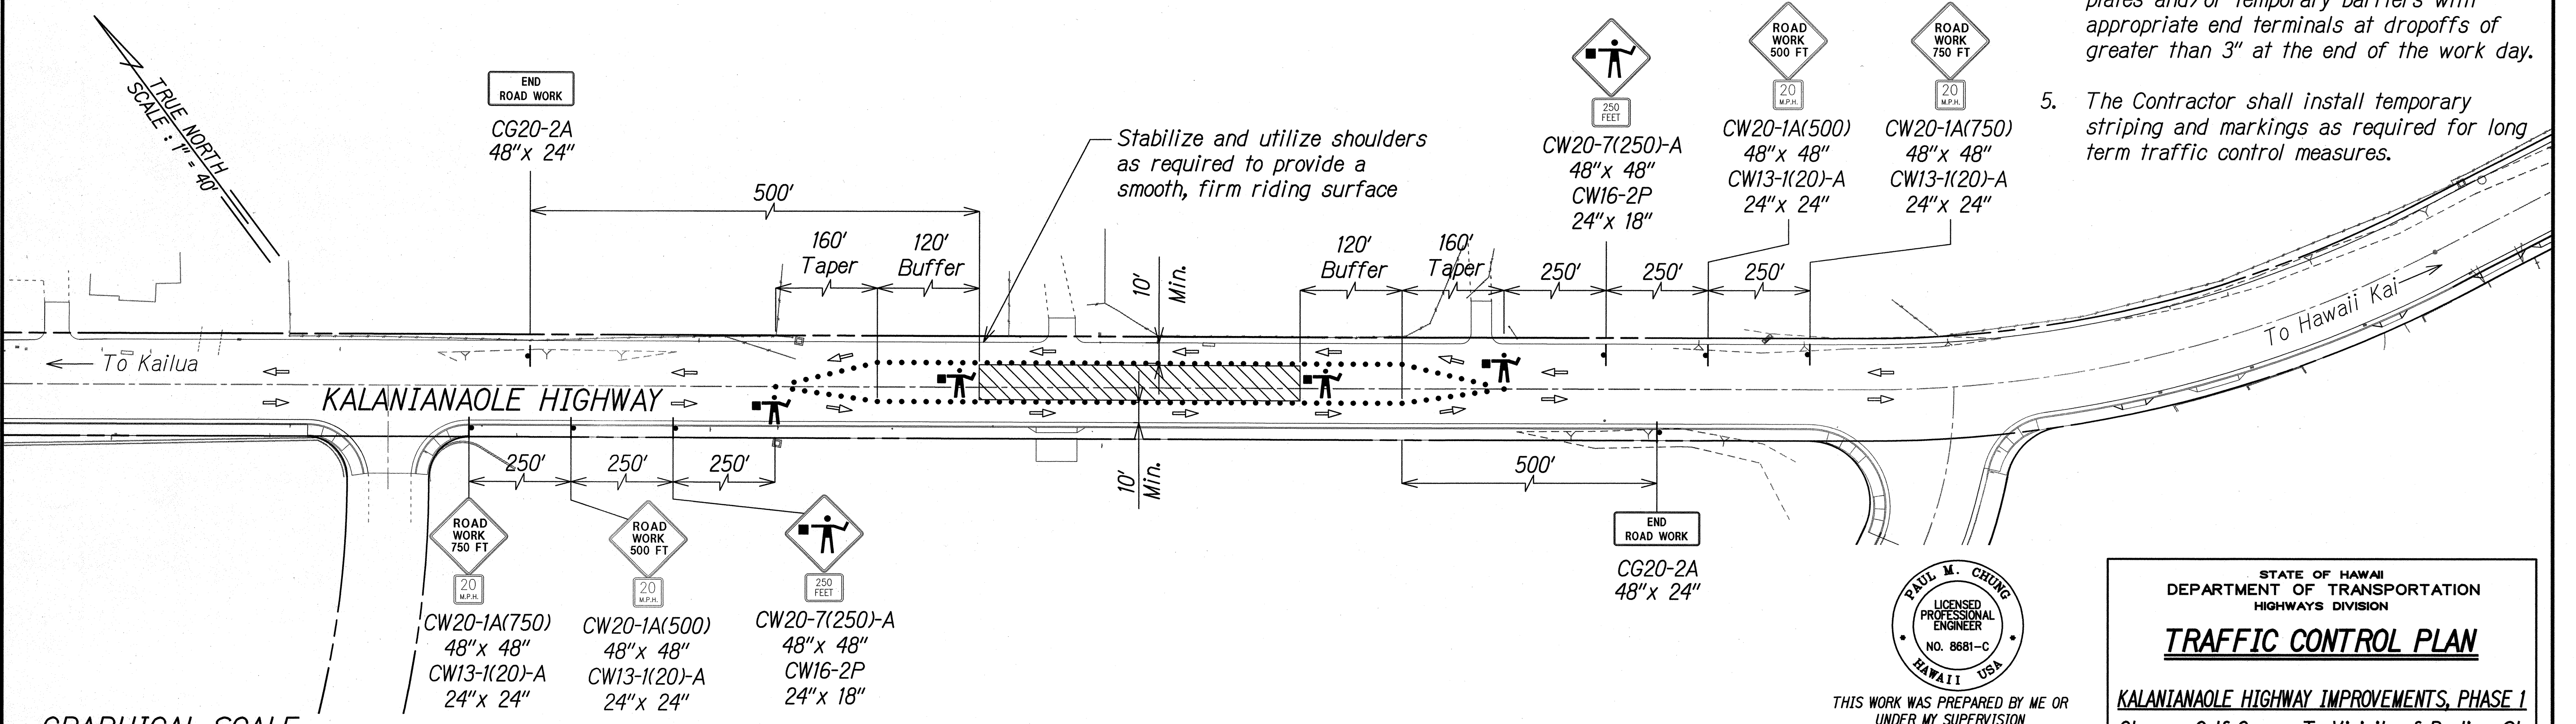

TYPICAL TRAFFIC CONTROL PLAN - PHASE 2 LANE SHIFT
SCALE: 1" = 40'

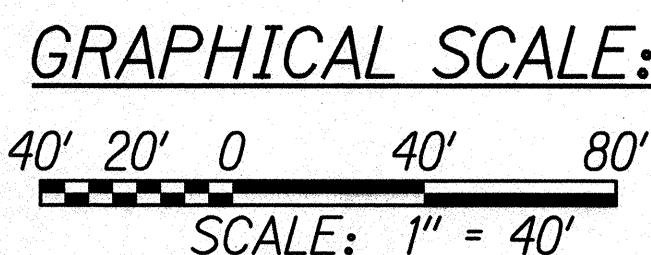

PAUL M. CHUNG
LICENSED PROFESSIONAL ENGINEER
NO. 8681-C
HAWAII, USA

THIS WORK WAS PREPARED BY ME OR UNDER MY SUPERVISION

SIGNATURE: *[Signature]* DATE: 04/30/16
EXPIRATION DATE OF THE LICENSE

STATE OF HAWAII
DEPARTMENT OF TRANSPORTATION
HIGHWAYS DIVISION

TRAFFIC CONTROL PLAN


KALANIANA'OLE HIGHWAY IMPROVEMENTS, PHASE 1
Olomana Golf Course To Vicinity of Poalima St.
Federal Aid Project No. NH-072-1(53)

Scale: AS NOTED Date: Feb., 2015

SHEET No. C55 OF 71 SHEETS

DATE: 6/24/2015 10:06 AM
SURVEY PLANNED BY: TPC-LANE SHIFT.DWG
DRAWN BY: TPC-LANE SHIFT.DWG
DESIGNED BY: TPC-LANE SHIFT.DWG
CHECKED BY: TPC-LANE SHIFT.DWG
ORIGINAL PLAN: TPC-LANE SHIFT.DWG
NOTE BOOK: TPC-LANE SHIFT.DWG
No. 1

FED. ROAD DIST. NO.	STATE	FED. AID PROJ. NO.	FISCAL YEAR	SHEET NO.	TOTAL SHEETS
HAWAII	HAW.	NH-072-1(53)	2015	56	117

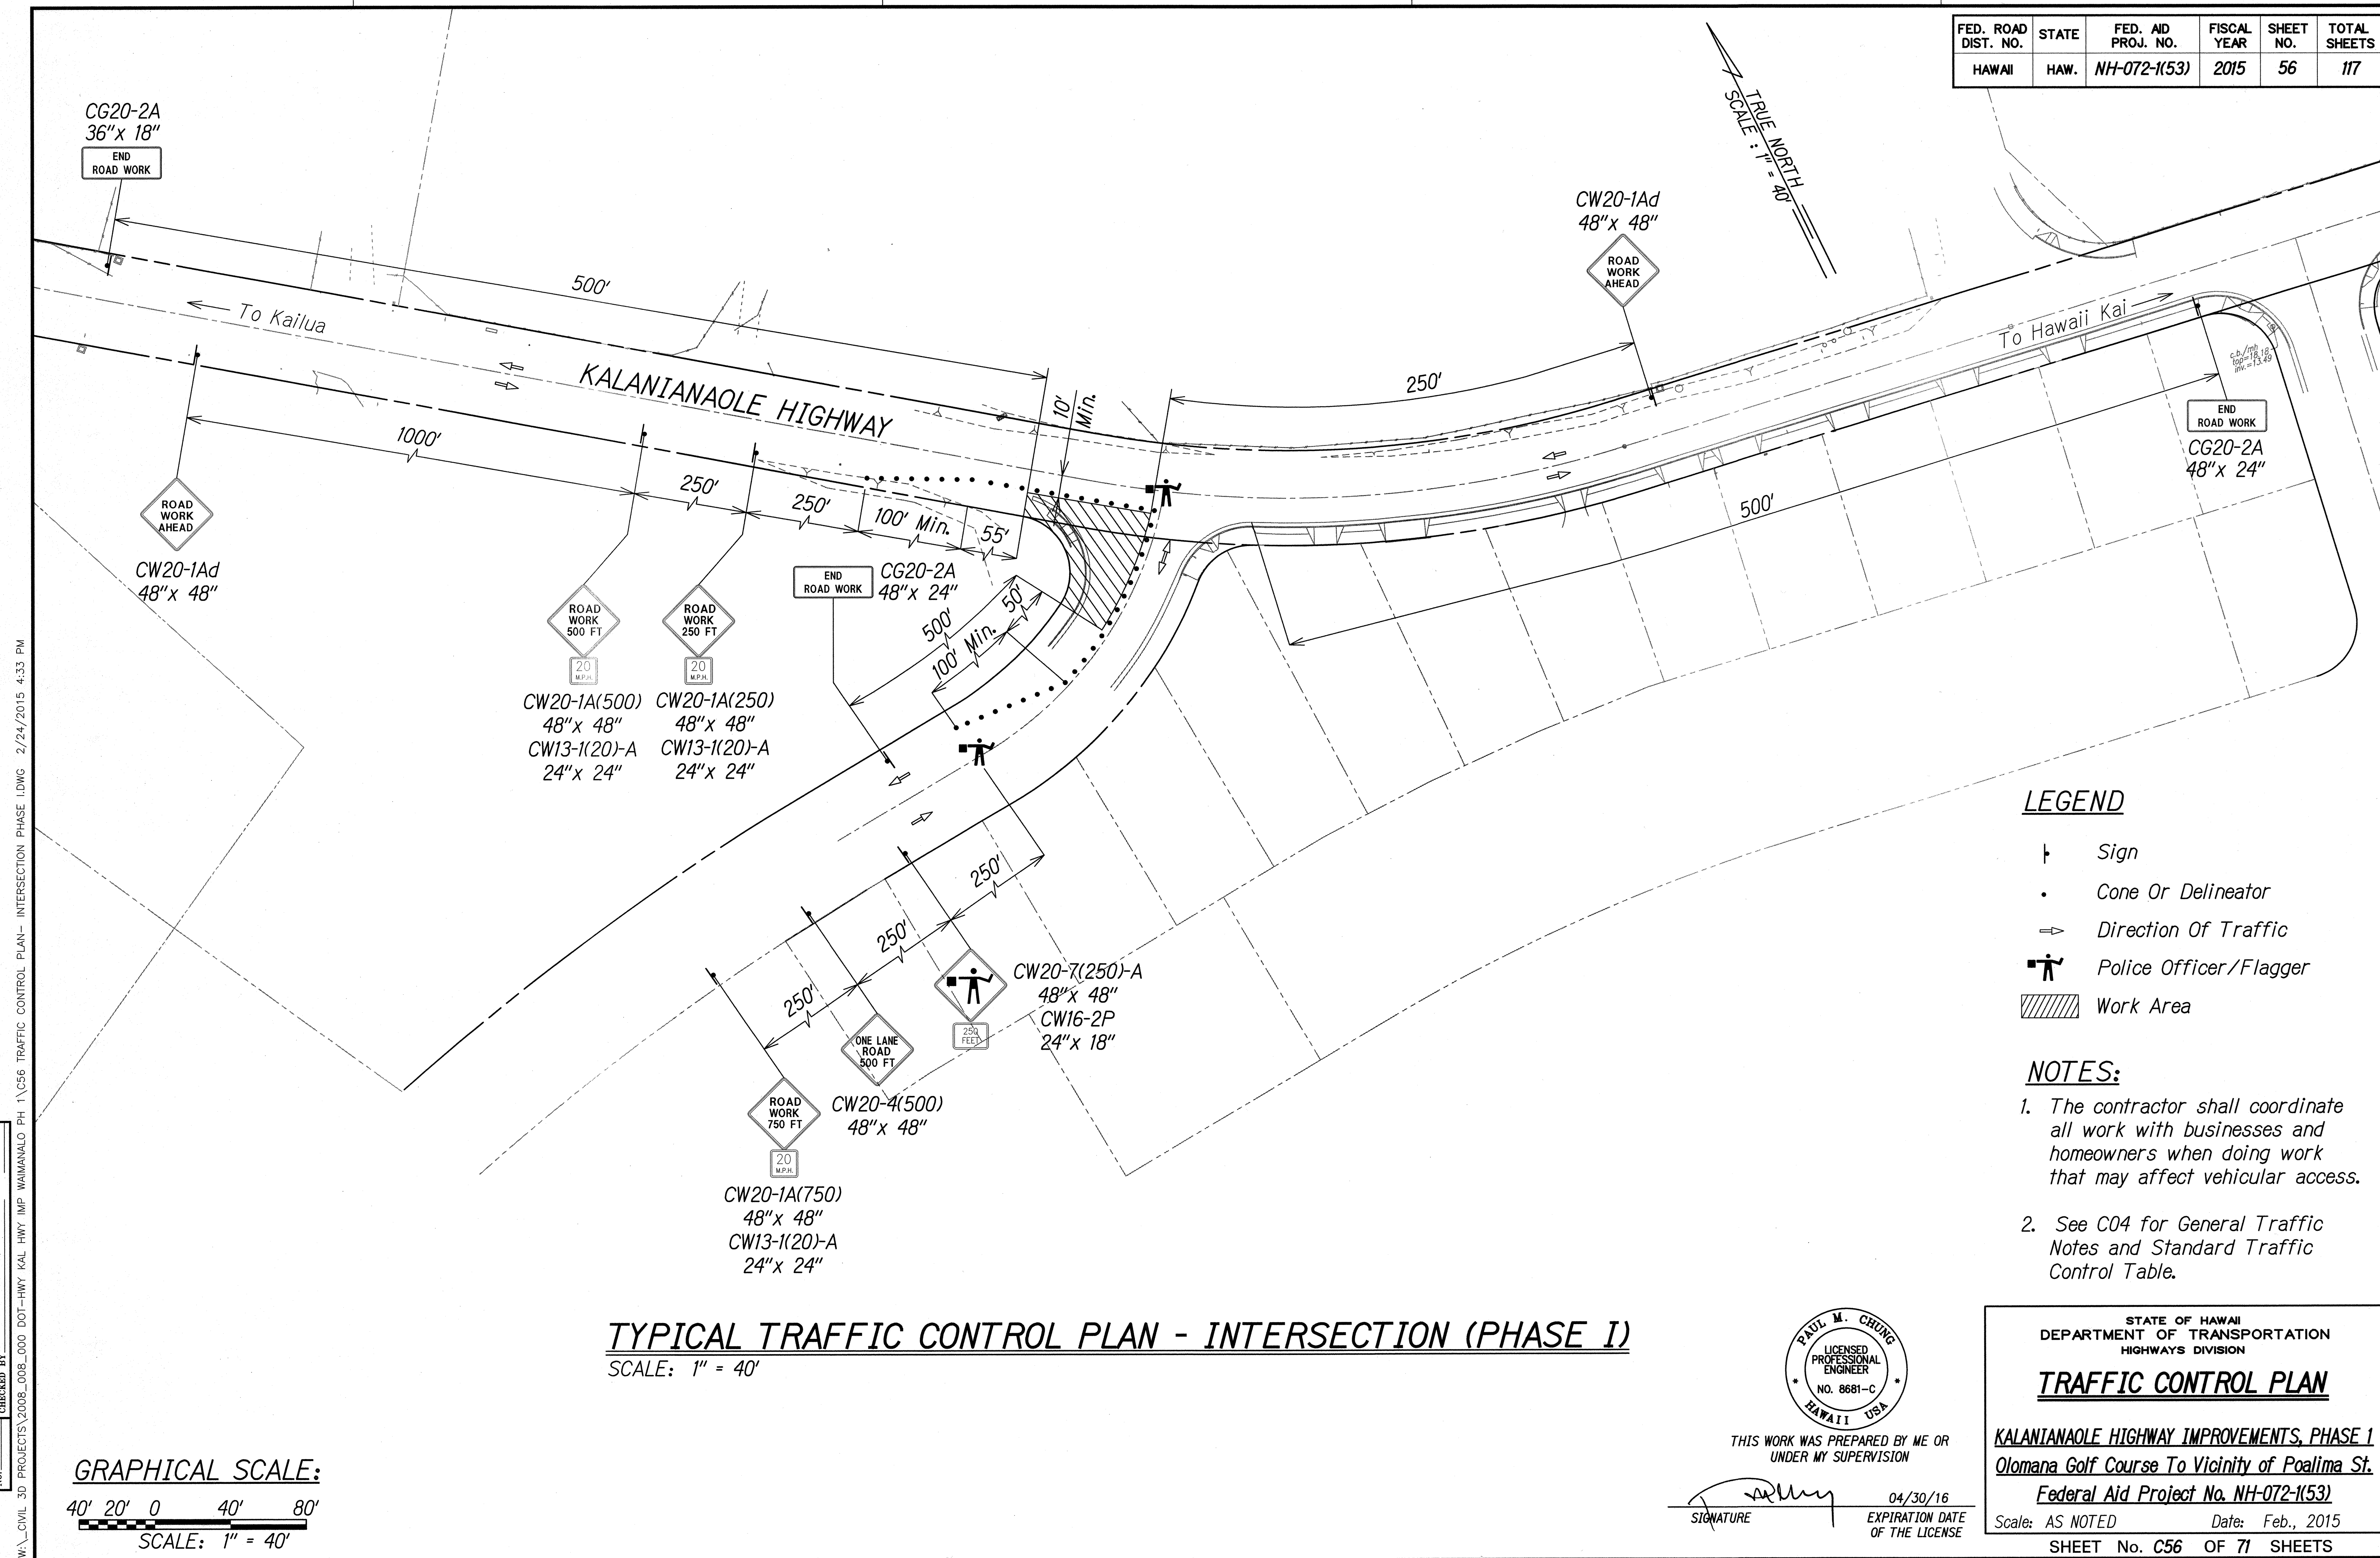

LEGEND


- ┆ Sign
- Cone Or Delineator
- ➡ Direction Of Traffic
- ⚠ Police Officer/Flagger
- ▨ Work Area

NOTES:

1. The contractor shall coordinate all work with businesses and homeowners when doing work that may affect vehicular access.
2. See C04 for General Traffic Notes and Standard Traffic Control Table.

TYPICAL TRAFFIC CONTROL PLAN - INTERSECTION (PHASE I)
SCALE: 1" = 40'

GRAPHICAL SCALE:
40' 20' 0 40' 80'
SCALE: 1" = 40'

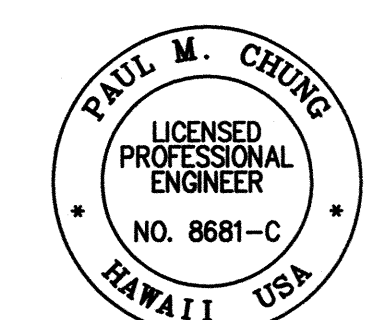

THIS WORK WAS PREPARED BY ME OR UNDER MY SUPERVISION

SIGNATURE: *[Signature]* EXPIRATION DATE OF THE LICENSE: 04/30/16

STATE OF HAWAII
DEPARTMENT OF TRANSPORTATION
HIGHWAYS DIVISION

TRAFFIC CONTROL PLAN

KALANIANA'OLE HIGHWAY IMPROVEMENTS, PHASE 1
Olomana Golf Course To Vicinity of Poalima St.
Federal Aid Project No. NH-072-1(53)


Scale: AS NOTED Date: Feb., 2015

SHEET No. C56 OF 71 SHEETS

W:\CIVIL 3D PROJECTS\2008_008_000 DOT-HWY KAL HWY IMP WAIMANALO PH 1\056 TRAFFIC CONTROL PLAN- INTERSECTION PHASE I.DWG 2/24/2015 4:33 PM

SURVEY PLOTTED BY	DATE
DRAWN BY	
DESIGNED BY	
CHECKED BY	
ORIGINAL PLAN	
NOTE BOOK	
QUANTITIES BY	
No.	

FED. ROAD DIST. NO.	STATE	FED. AID PROJ. NO.	FISCAL YEAR	SHEET NO.	TOTAL SHEETS
HAWAII	HAW.	NH-072-1(53)	2015	57	117

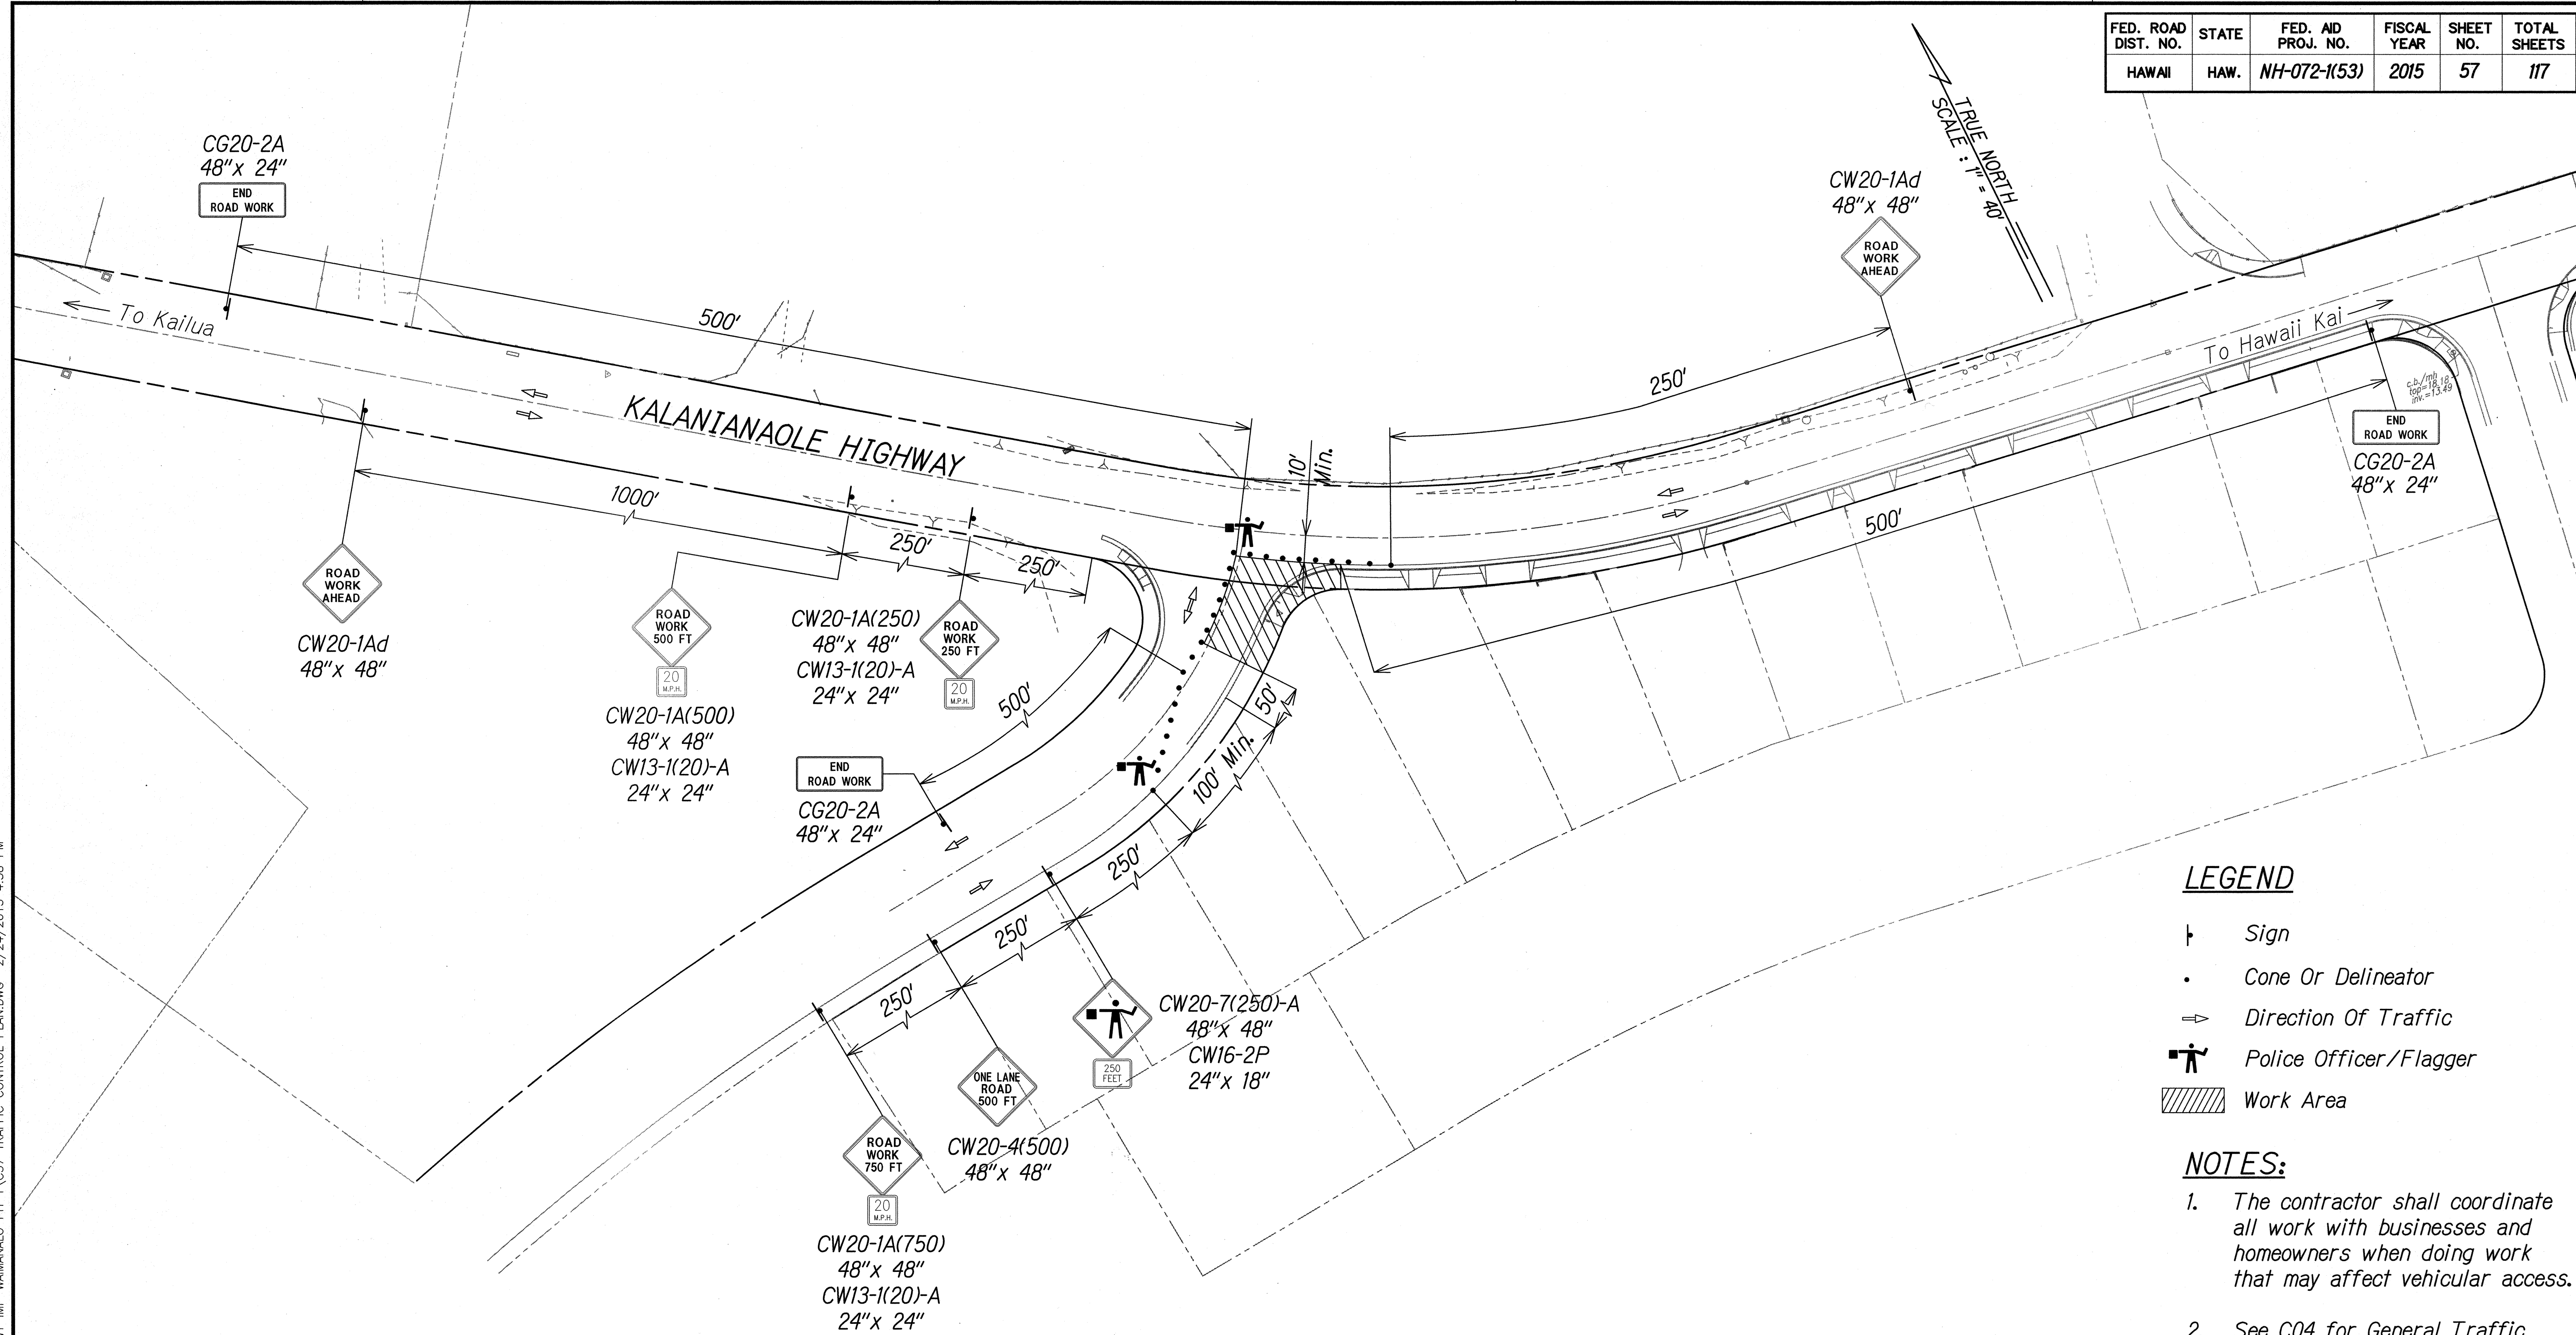

LEGEND

- Sign
- Cone Or Delineator
- Direction Of Traffic
- Police Officer/Flagger
- Work Area


NOTES:

- The contractor shall coordinate all work with businesses and homeowners when doing work that may affect vehicular access.
- See C04 for General Traffic Control Notes and Standard Traffic Control Table.

TYPICAL TRAFFIC CONTROL PLAN - INTERSECTION (PHASE II)

SCALE: 1" = 40'

GRAPHICAL SCALE:
40' 20' 0 40' 80'
SCALE: 1" = 40'

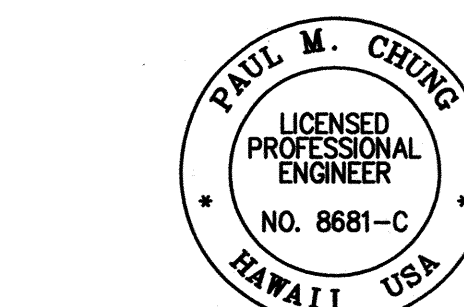

THIS WORK WAS PREPARED BY ME OR UNDER MY SUPERVISION

SIGNATURE: *[Signature]* EXPIRATION DATE OF THE LICENSE: 04/30/16

STATE OF HAWAII
DEPARTMENT OF TRANSPORTATION
HIGHWAYS DIVISION

TRAFFIC CONTROL PLAN

KALANIANA'OLE HIGHWAY IMPROVEMENTS, PHASE 1
Olomana Golf Course To Vicinity of Poalima St.
Federal Aid Project No. NH-072-1(53)

Scale: AS NOTED Date: Feb., 2015

SHEET No. C57 OF 71 SHEETS

SURVEY PLOTTED BY	DATE
DRAWN BY	
DESIGNED BY	
CHECKED BY	
No.	

W:\CIVIL 3D PROJECTS\2008_008_000 DOT-HWY KAL HWY IMP WAIMANALO PH 1\057 TRAFFIC CONTROL PLANDWG 2/24/2015 4:38 PM