
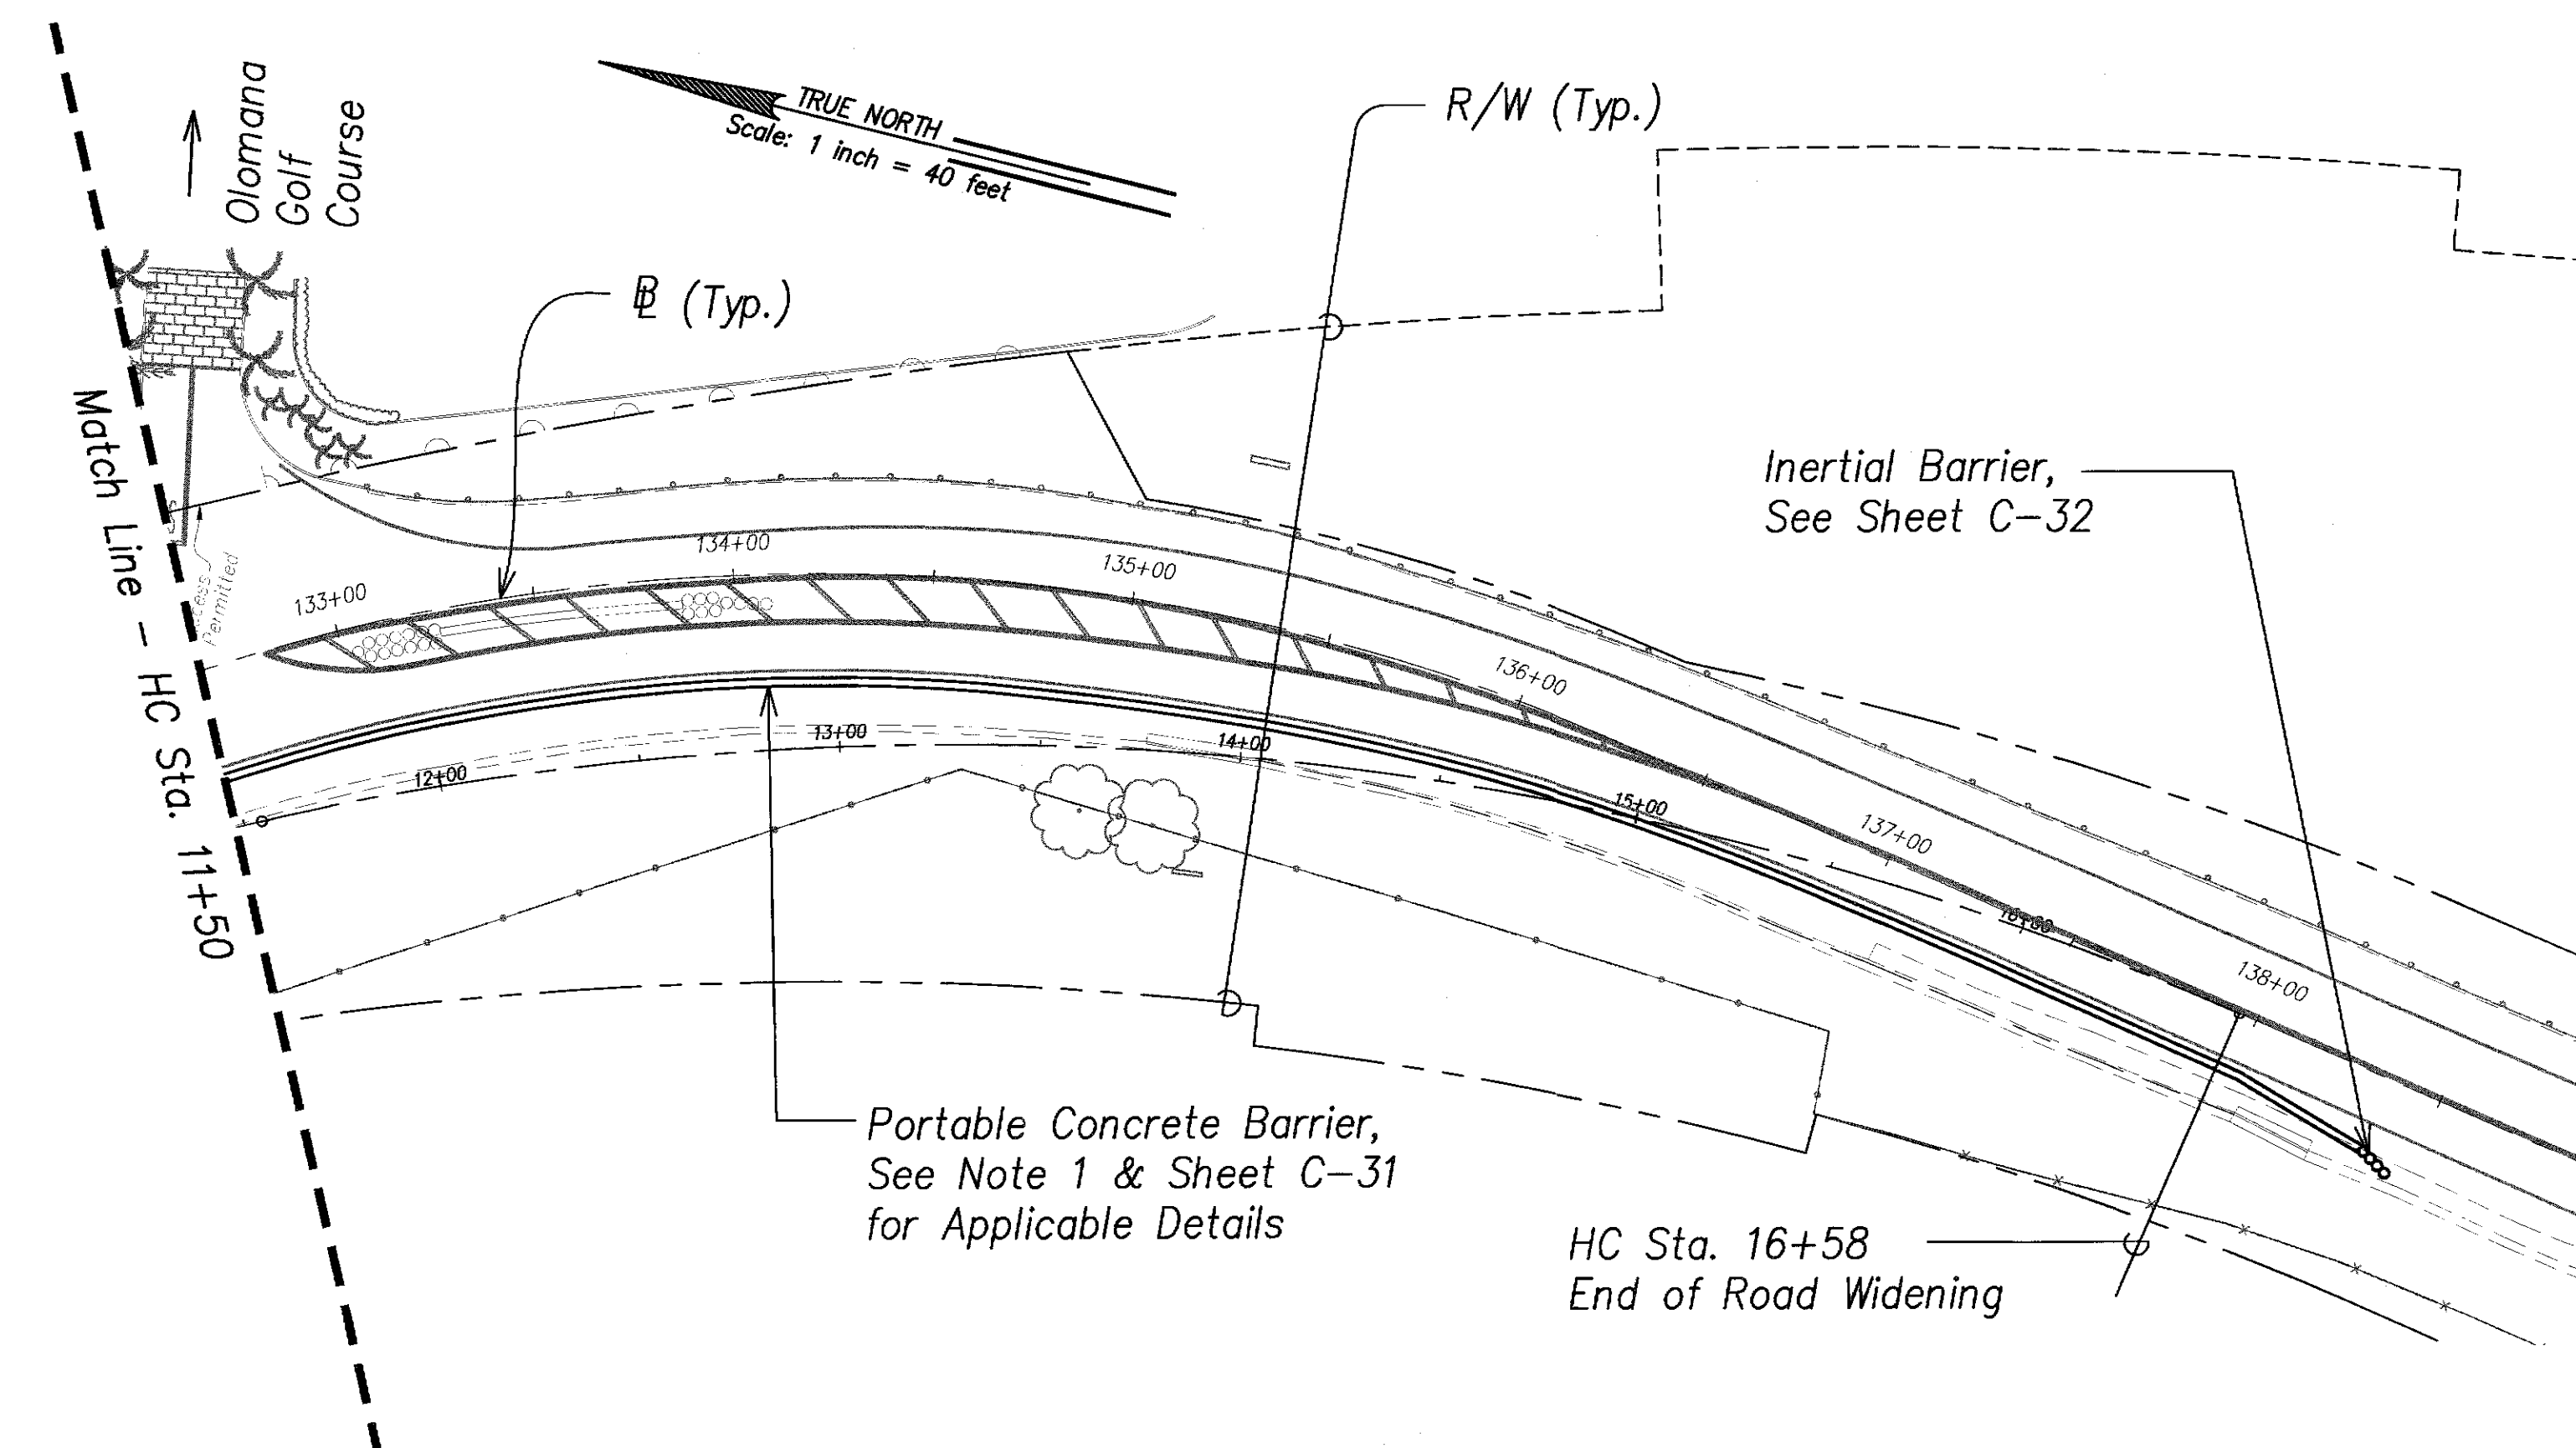



FED. ROAD DIST. NO.	STATE	PROJECT NO.	FISCAL YEAR	SHEET NO.	TOTAL SHEETS
HAWAII	HAW.	72A-02-06	2008	32	66

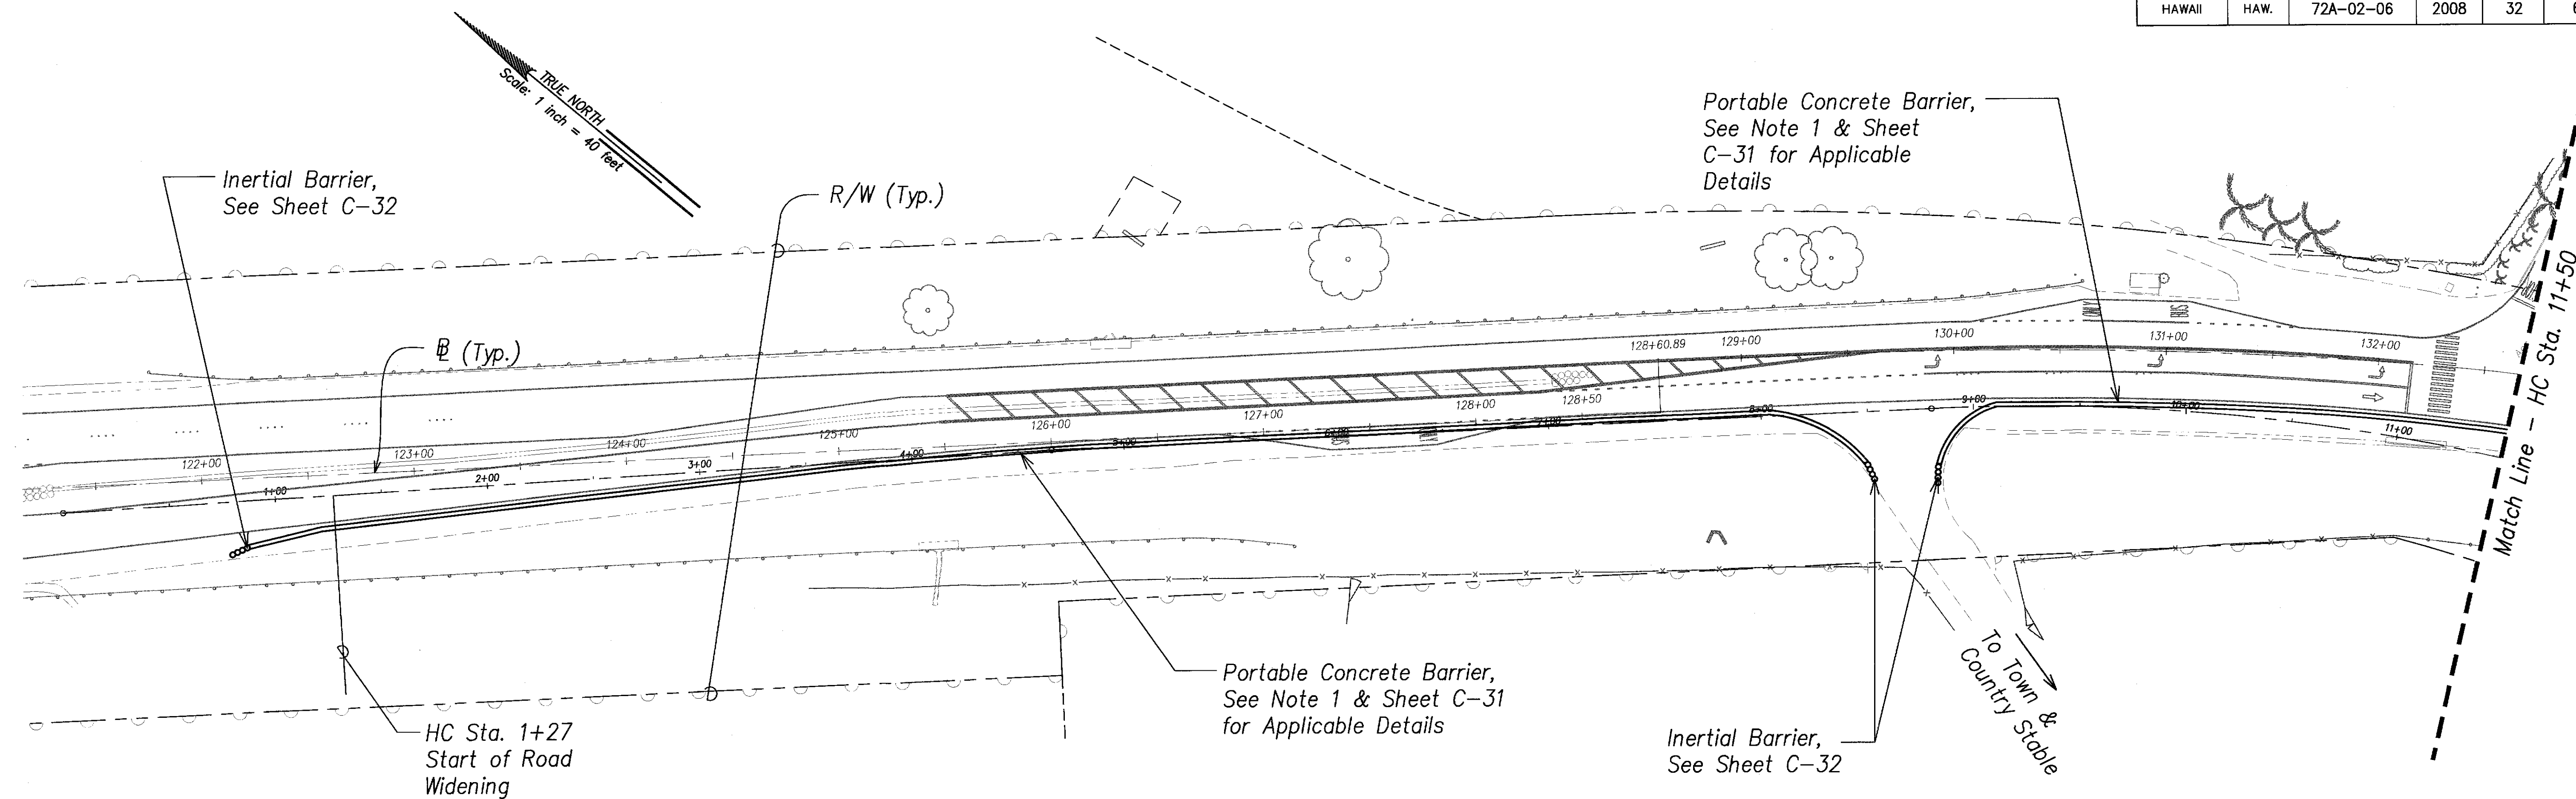

**NOTES:**



1. Make necessary repair of State furnished portable concrete barriers and deliver barriers from the State Ka Uka storage yard to the Project site; install, maintain, relocate, and subsequently remove and deliver the portable concrete barriers back to the Ka Uka storage yard.
2. Contractor shall stage his work in such a manner as allow access and egress to the Town and Country Stables at all time.

ORIGINAL PLAN	SURVEY PLOTTED BY	DATE
NOTE BOOK	DRAWN BY	
	DESIGNED BY	
	QUANTITIES BY	
	CHECKED BY	
	No.	

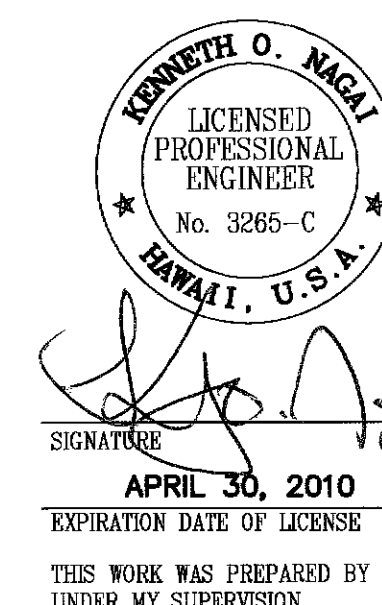


STATE OF HAWAII  
DEPARTMENT OF TRANSPORTATION  
HIGHWAYS DIVISION  
**PORTABLE CONCRETE BARRIER  
INSTALLATION PLAN**  
**KALANIANA'OLE HIGHWAY MEDIAN  
IMPROVEMENTS VICINITY OF OLOMANA  
GOLF COURSE PROJECT NO. 72A-02-06**  
SCALE: 1"=40'      DATE: June 2008  
SHEET No. C-30 OF 43 SHEETS

FED. ROAD DIST. NO.	STATE	PROJECT NO.	FISCAL YEAR	SHEET NO.	TOTAL SHEETS
HAWAII	HAW.	72A-02-06	2008	ADD. 32S-1	66

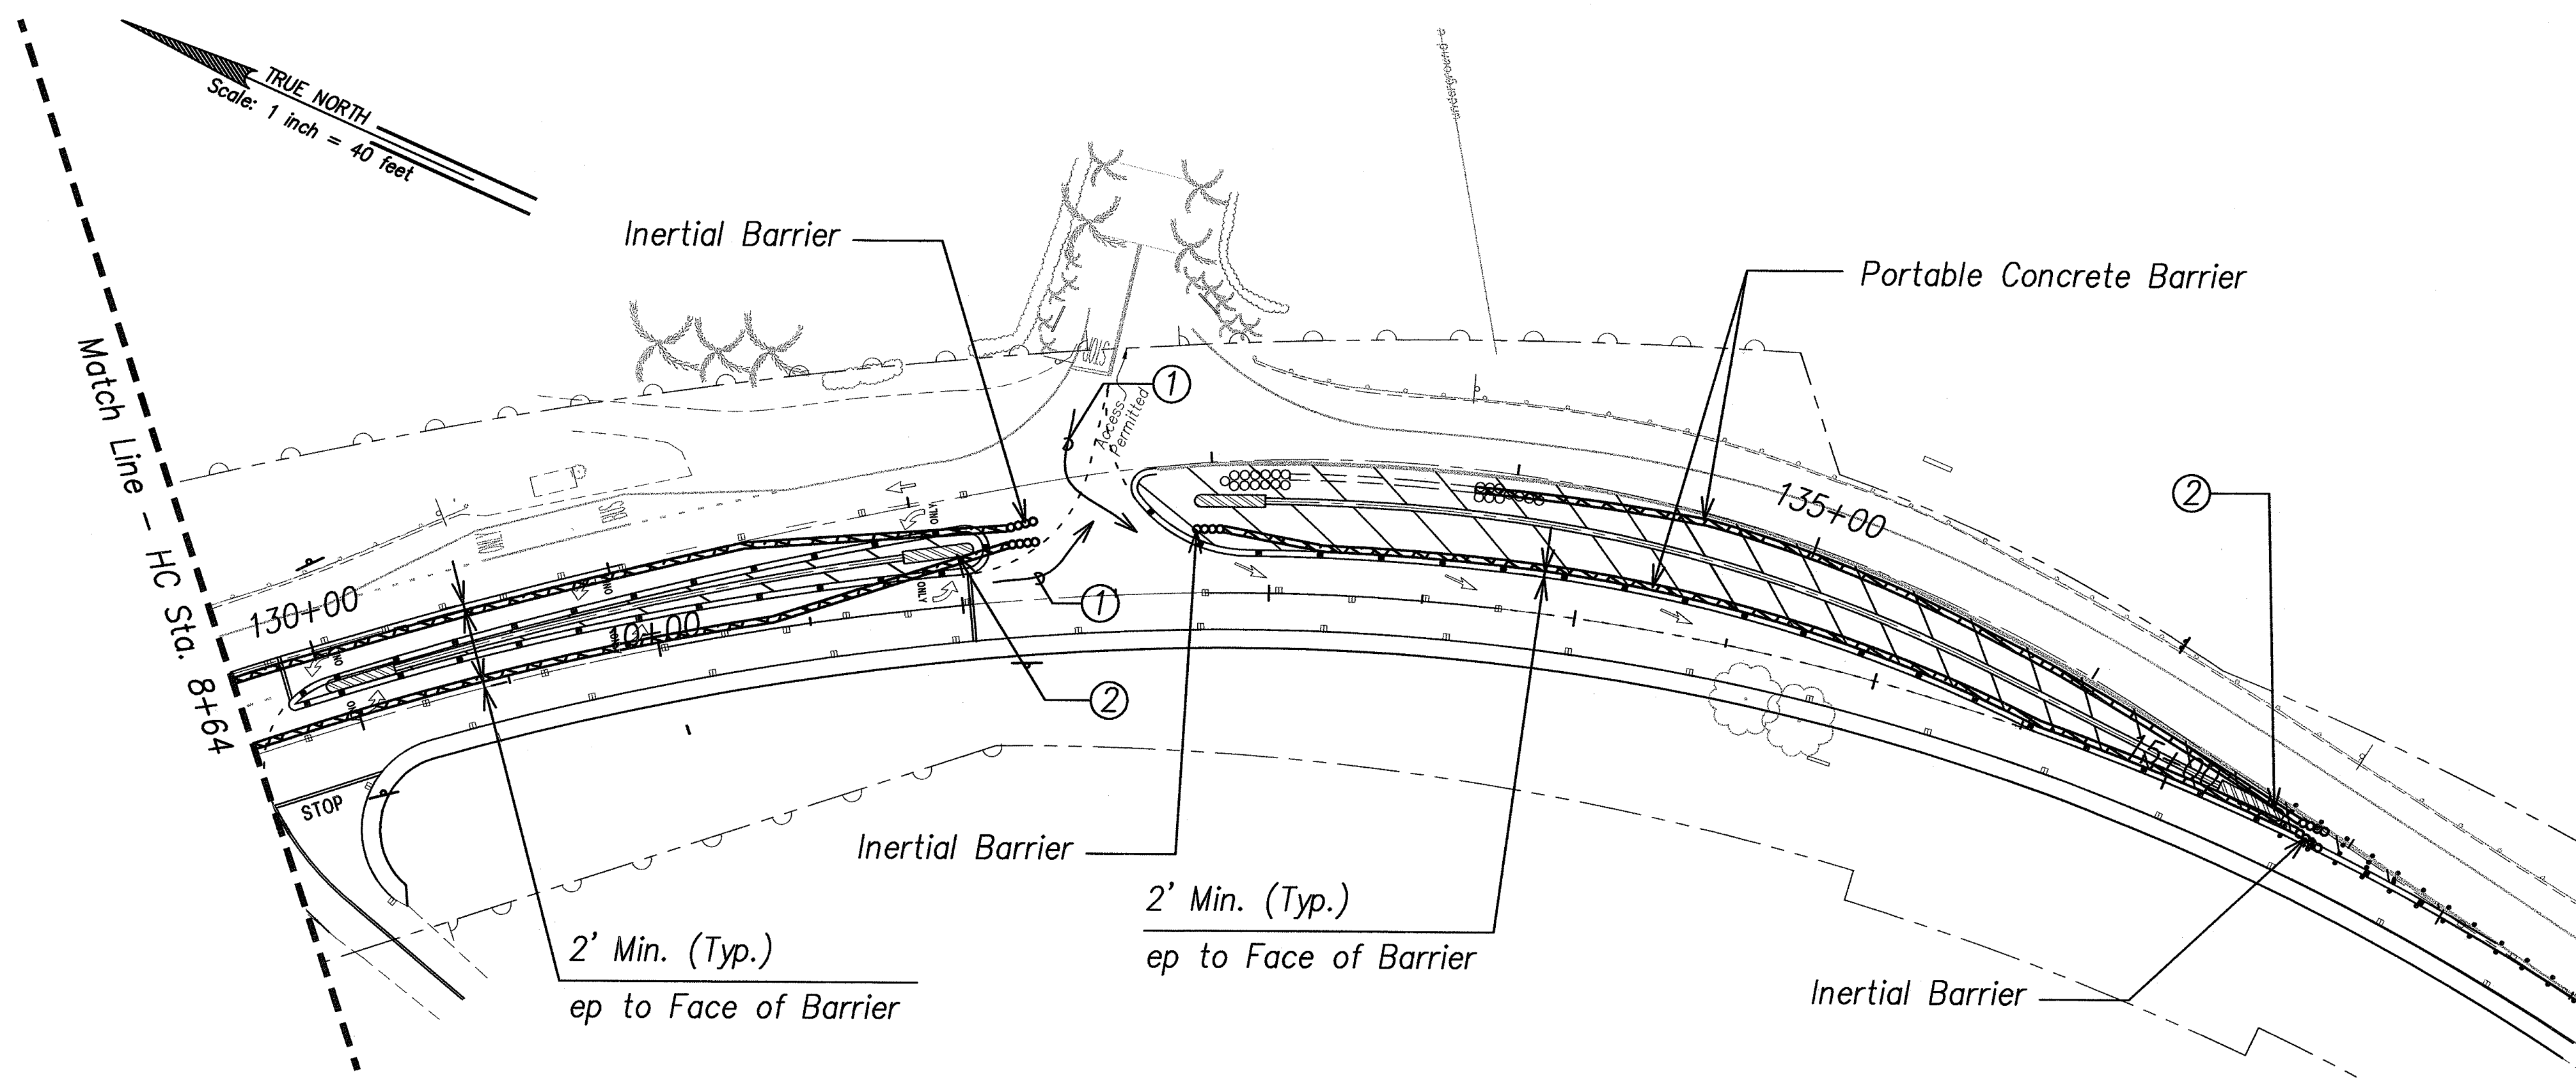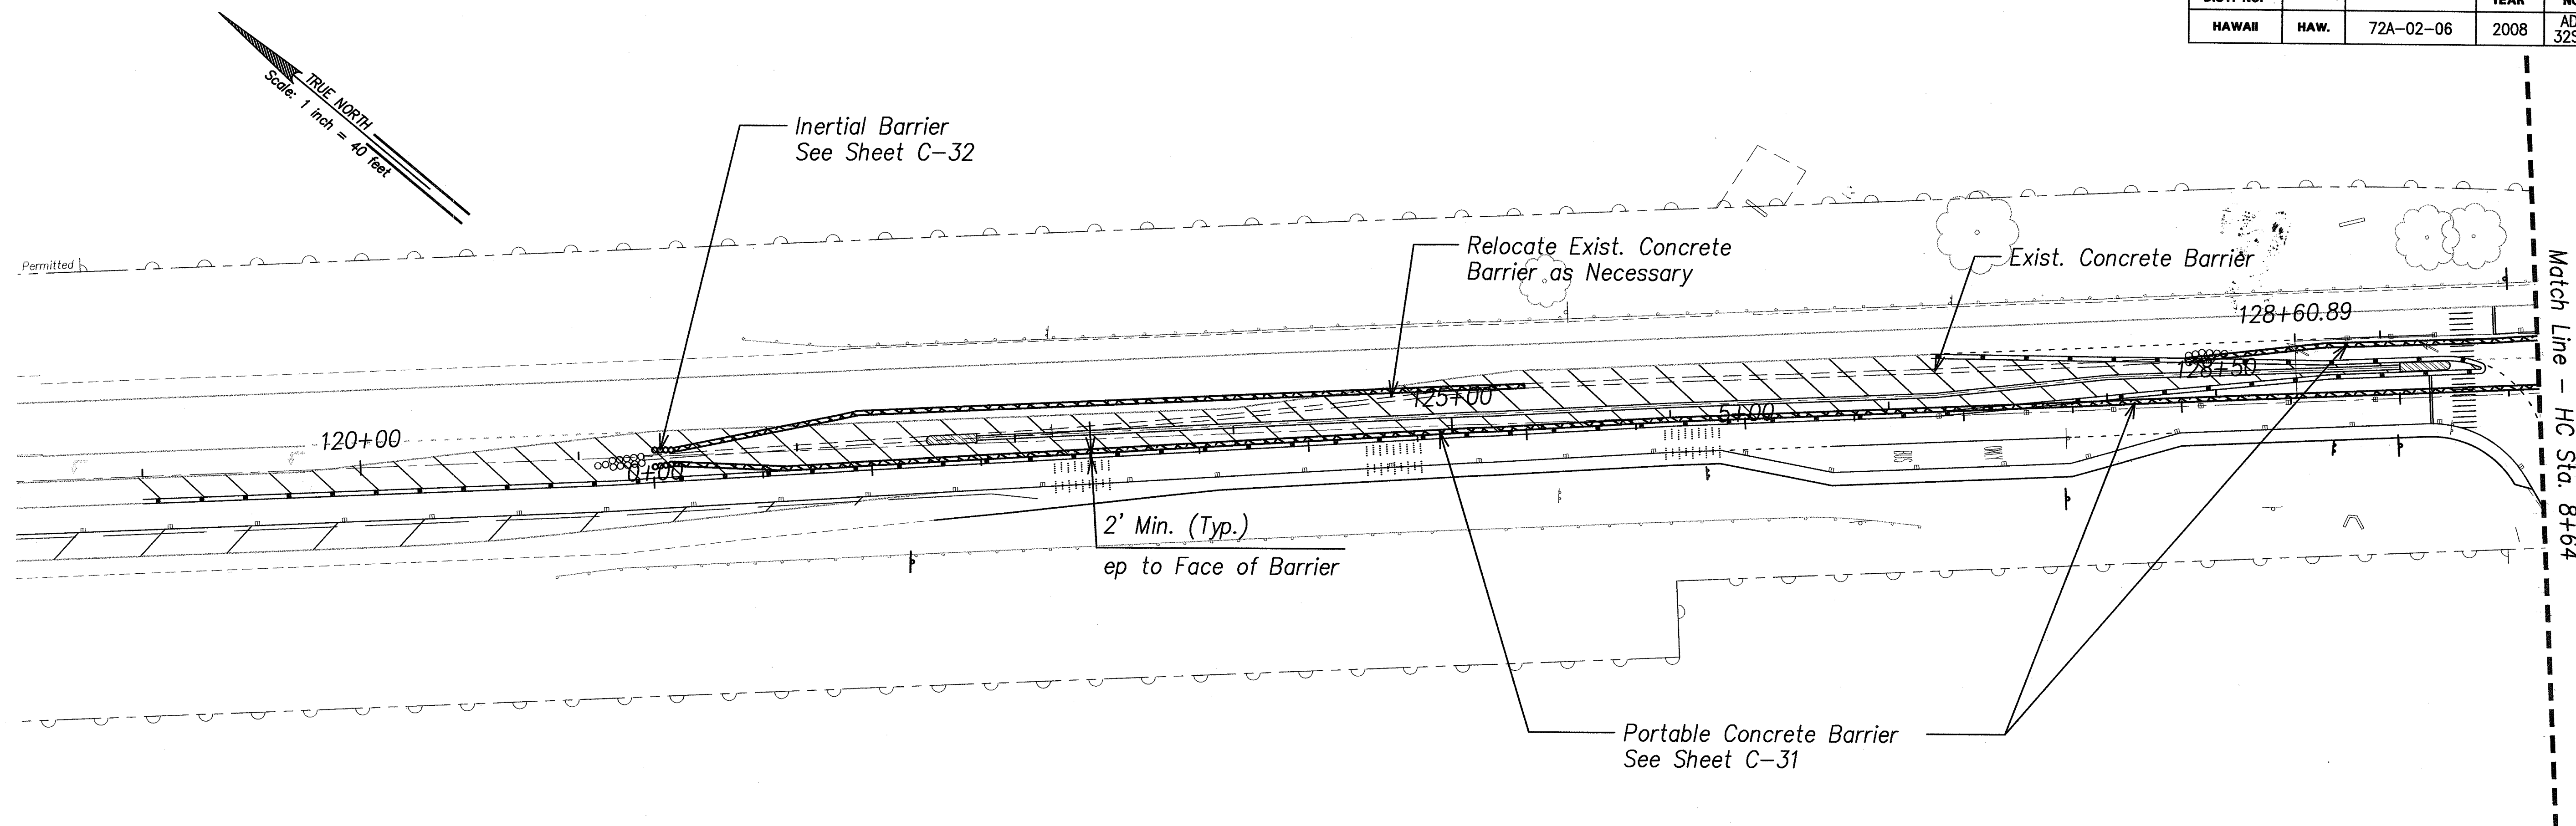

**NOTES:**

- ① Maintain left turn to and from Olomana Golf Course at all times.
- ② In area where the placement of the portable barrier does not provide sufficient work area, remove barriers as necessary and install work zone traffic control devices and personnel in accordance with Section 645 of the Standard Specifications.

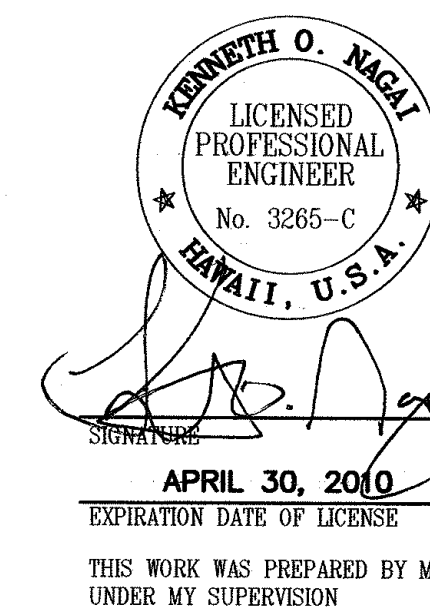

STATE OF HAWAII  
DEPARTMENT OF TRANSPORTATION  
HIGHWAYS DIVISION

**PORTABLE CONCRETE BARRIER  
INSTALLATION PLAN**

KALANIANA'OLE HIGHWAY MEDIAN  
IMPROVEMENTS VICINITY OF OLOMANA  
GOLF COURSE PROJECT NO. 72A-02-06

SCALE: 1"=40' DATE: July 2008

SHEET No. C-30A OF 43 SHEETS

ORIGINAL PLAN	SURVEY PLOTTED BY	DATE
NOTE BOOK	DRAWN BY	" "
	TRACED BY	" "
	QUANTITIES BY	" "
	CHECKED BY	" "
No.		

**ADD. 32S-1**