


FED. ROAD DIST. NO.	STATE	FED. AID PROJ. NO.	FISCAL YEAR	SHEET NO.	TOTAL SHEETS
HAWAII	HAW.	NH-072-1(056)	2013	57	85

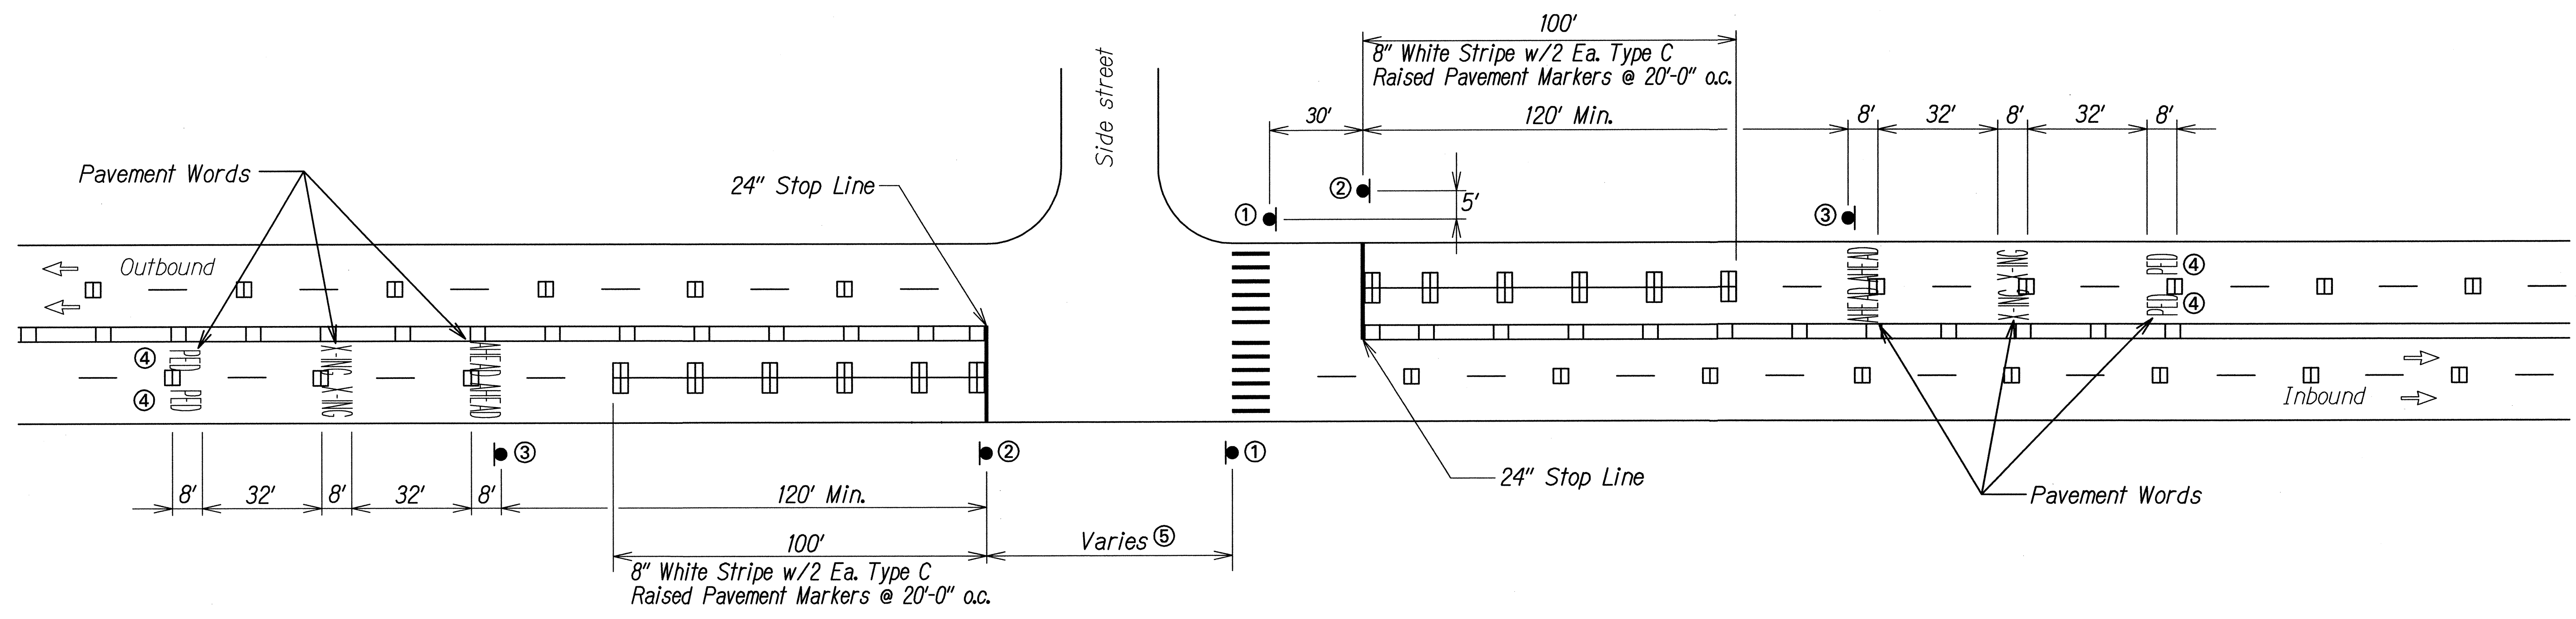

TYPICAL UNSIGNALIZED INTERSECTION MARKINGS
(NO LEFT TURN STORAGE LANES)
Not to Scale

<p align="center">①</p> <p align="center"><i>Black legend on fluorescent yellow green background</i></p>	<p align="center">②</p> <p align="center"><i>Black legend on white background See attached sheet for detail</i></p> <p>NOTE: Offset 5' horizontally with crossing sign. Do not install if insufficient space to offset signs.</p>	<p align="center">③</p>	<p align="center">④</p> <p>NOTE: If distance is <50', offset Stop Here For Pedestrians sign 5' horizontally with crossing sign.</p>
--	--	-------------------------	---

STATE OF HAWAII
DEPARTMENT OF TRANSPORTATION
HIGHWAYS DIVISION

UNSIGNALIZED INTERSECTION
MARKINGS AND SIGNS
KALANIANA'OLE HIGHWAY RESURFACING
West Hind Drive to
Vicinity of Hanauma Bay Road
Federal Aid Project No. NH-072-1(056)
Scale: As Noted Date: April 2013

SHEET No. 715 OF 35 SHEETS

SURVEY PLOTTED BY	DATE
DRAWN BY	
TRACED BY	
NOTE BOOK	
102m	
QUANTITIES BY	
CHECKED BY	
N. Kellmsdl	