



FED. ROAD DIST. NO.	STATE	PROJ. NO.	FISCAL YEAR	SHEET NO.	TOTAL SHEETS
HAWAII	HAW.	HWY-0-03-87	1987	2	13

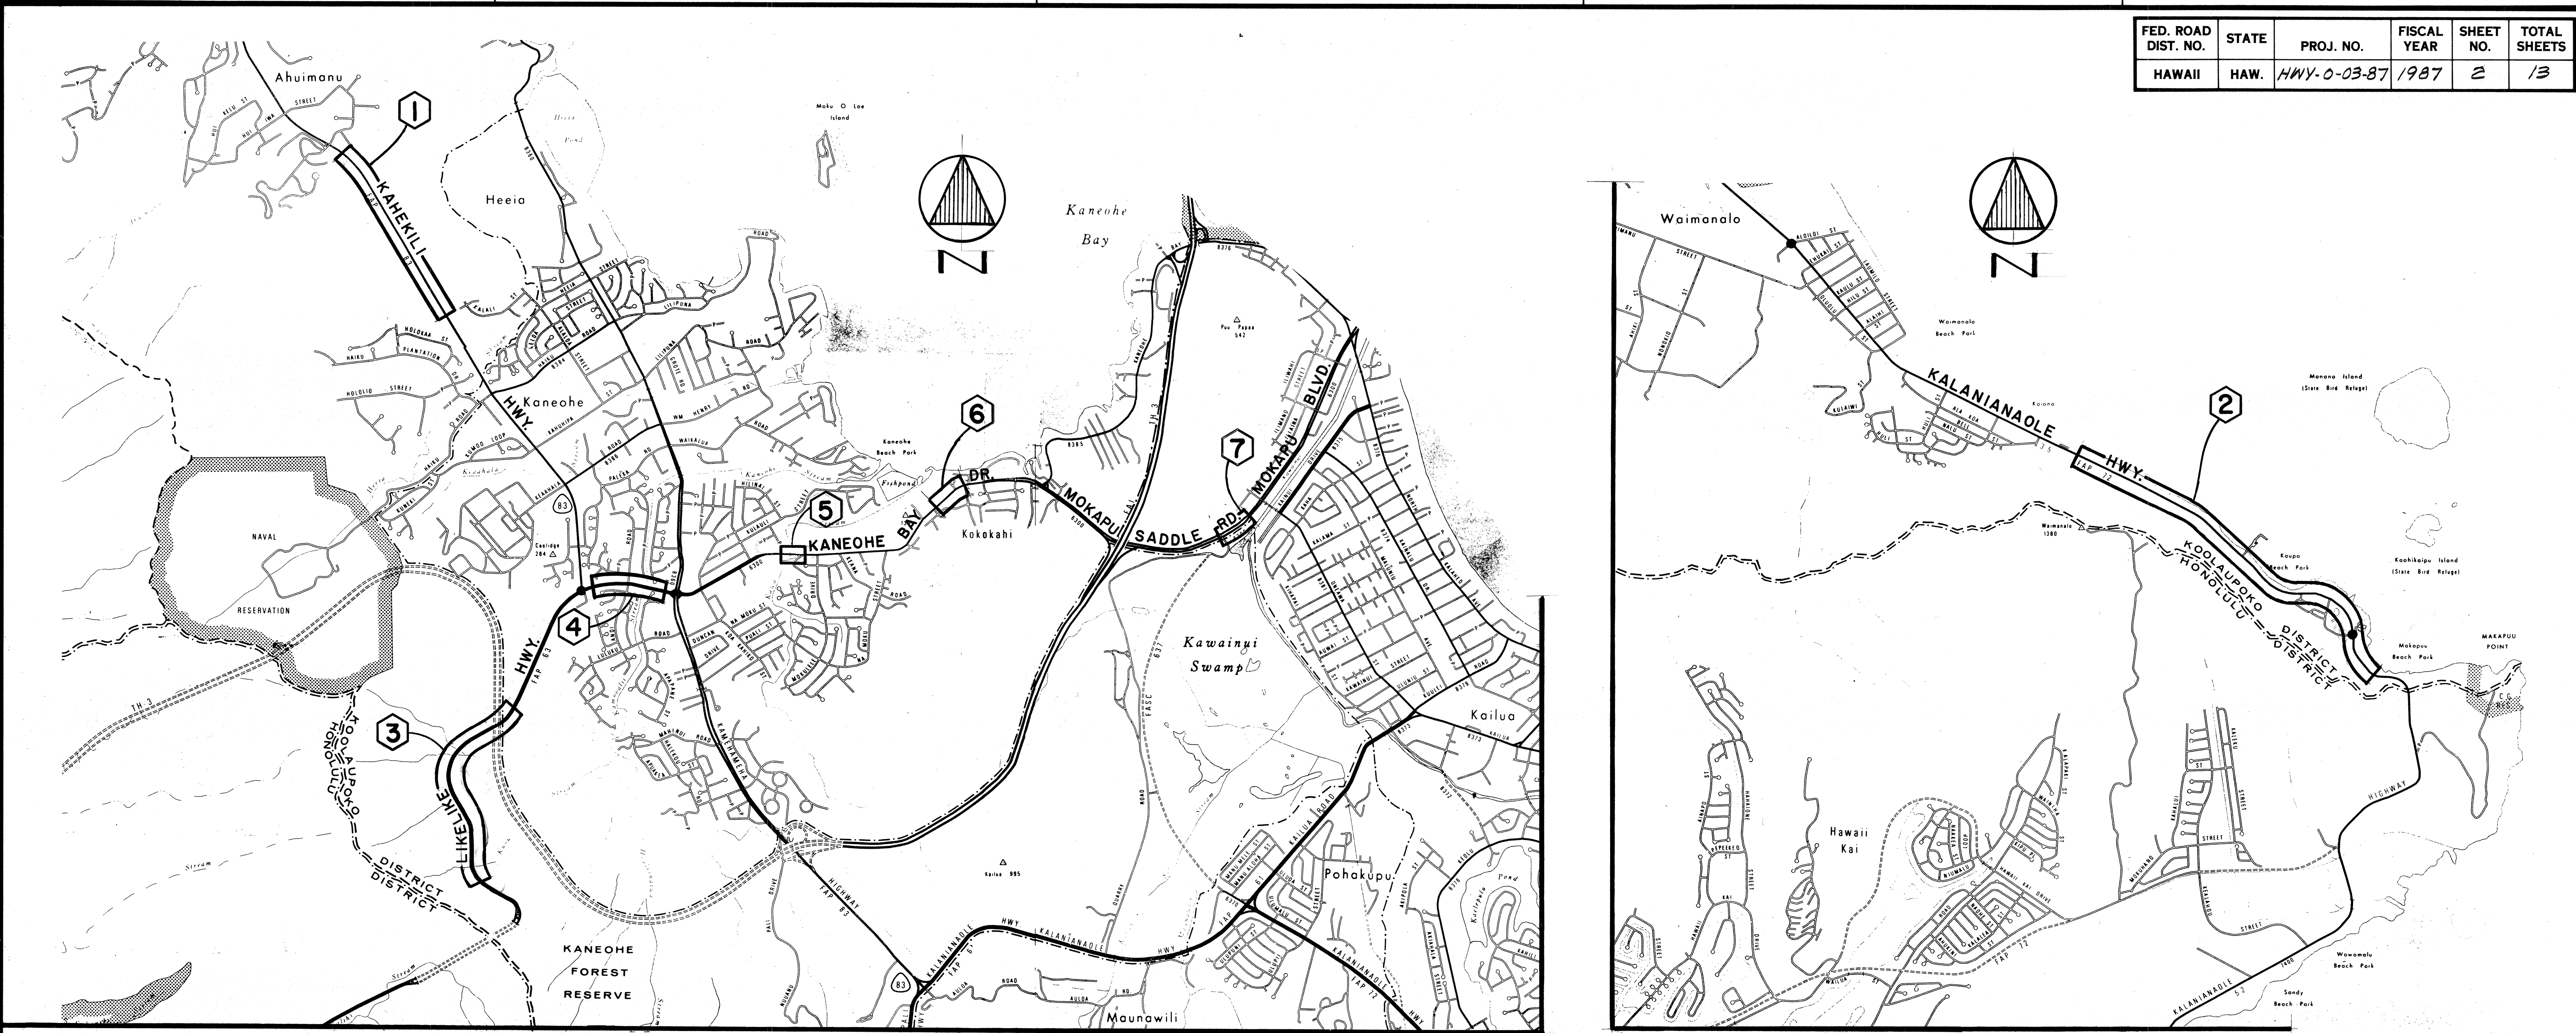

LAYOUT PLAN

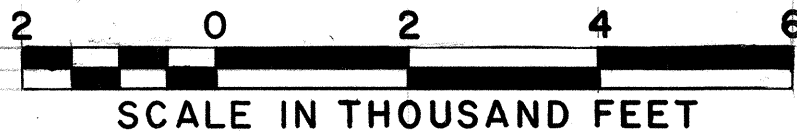

GENERAL NOTES

- The scope of work for this project consists of upgrading existing guardrails, installing new metal guardrails and dressing of shoulders.
- The various locations of the project are as follows:
 - Kahikuli Highway, Route No. 83
 - Kalaniana'ole Highway, Route No. 72
 - Likelike Highway, Route No. 63
 - Kaneohe Bay Drive and Mokapu Saddle Road, Route No. 65
- The Contractor's attention is directed to Subsection 107.13 - "Public Convenience and Safety" and Subsection 107.14 - "Barricades and Warning Signs" of the Special Provisions pertaining to peak hours of traffic; submitting a traffic control plan and other requirements necessary for providing safe movement of public traffic through the project areas.
- All guardrail layouts shall be done by the Contractor, but shall be approved by the Engineer before construction.
- Furnishing, installing and removing construction signs shall be paid for under Item No. 645.2000 - Police Officers and/or Additional Traffic Control Devices.

Denotes Construction Area

PLAN REFERENCE	
CONSTRUCTION AREA NOS.	PLAN SHEET NOS.
1	4-5
2	6-7
3	8-9
4	10
5	11
6	12
7	13

STATE OF HAWAII
DEPARTMENT OF TRANSPORTATION
HIGHWAYS DIVISION

**LAYOUT PLAN
AND GENERAL NOTES**

GUARDRAIL AND SHOULDER IMPROVEMENTS
AT VARIOUS LOCATIONS ON OAHU
Project No. HWY-0-03-87

Scale: As Shown Date: Oct., 1986

SHEET NO. 1 OF 1 SHEETS

SURVEY PLOTTED BY	DATE
DRAWN BY	
NOTED BY	
CHECKED BY	
ORIGINAL PLAN	
NOTE BOOK	
No.	