


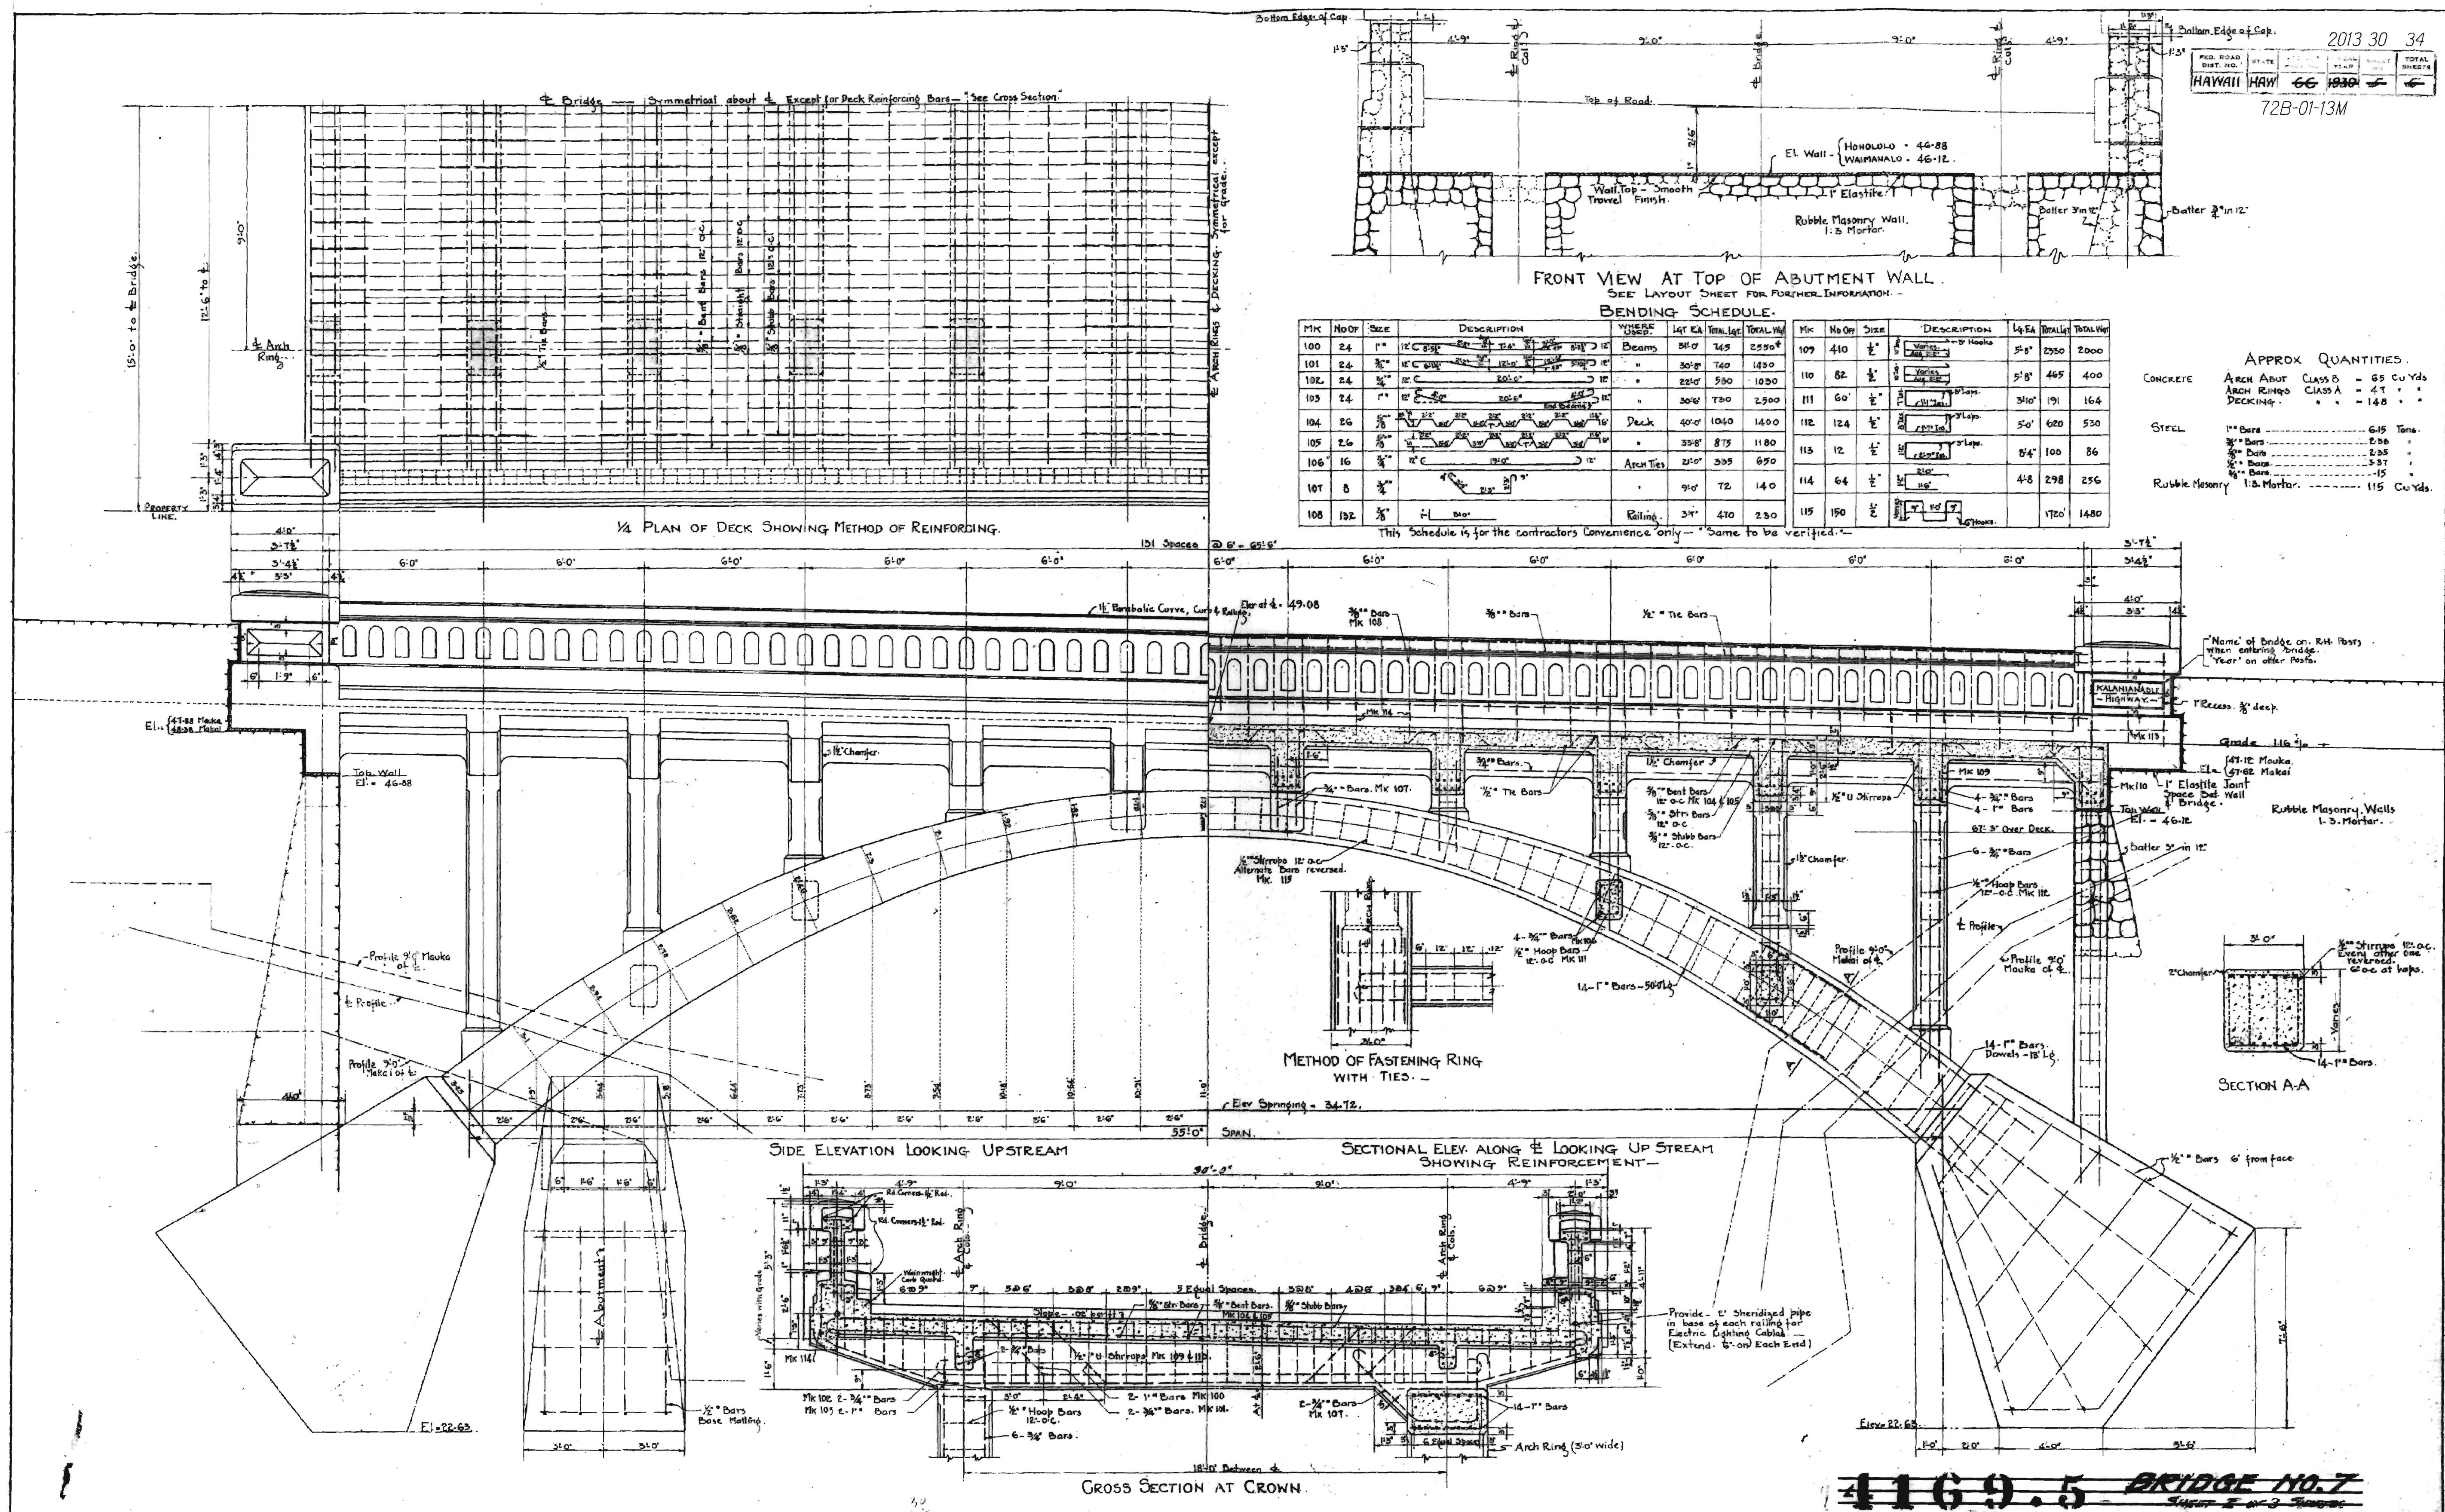

4169.5 BRIDGE NO. 7