


FED. ROAD DIST. NO.	STATE	PROJ. NO.	FISCAL YEAR	SHEET NO.	TOTAL SHEETS
HAWAII	HAW.	72A-01-BBM	1988	5	9

LEGEND

-  Resurfacing Limits
-  Reconstructed Areas
-  Cold Planed Areas

Sta. 1+00 ± Lt.
Install 2 ea. Loop Detector
Sensing Units, (8'x6'), 6 Loops

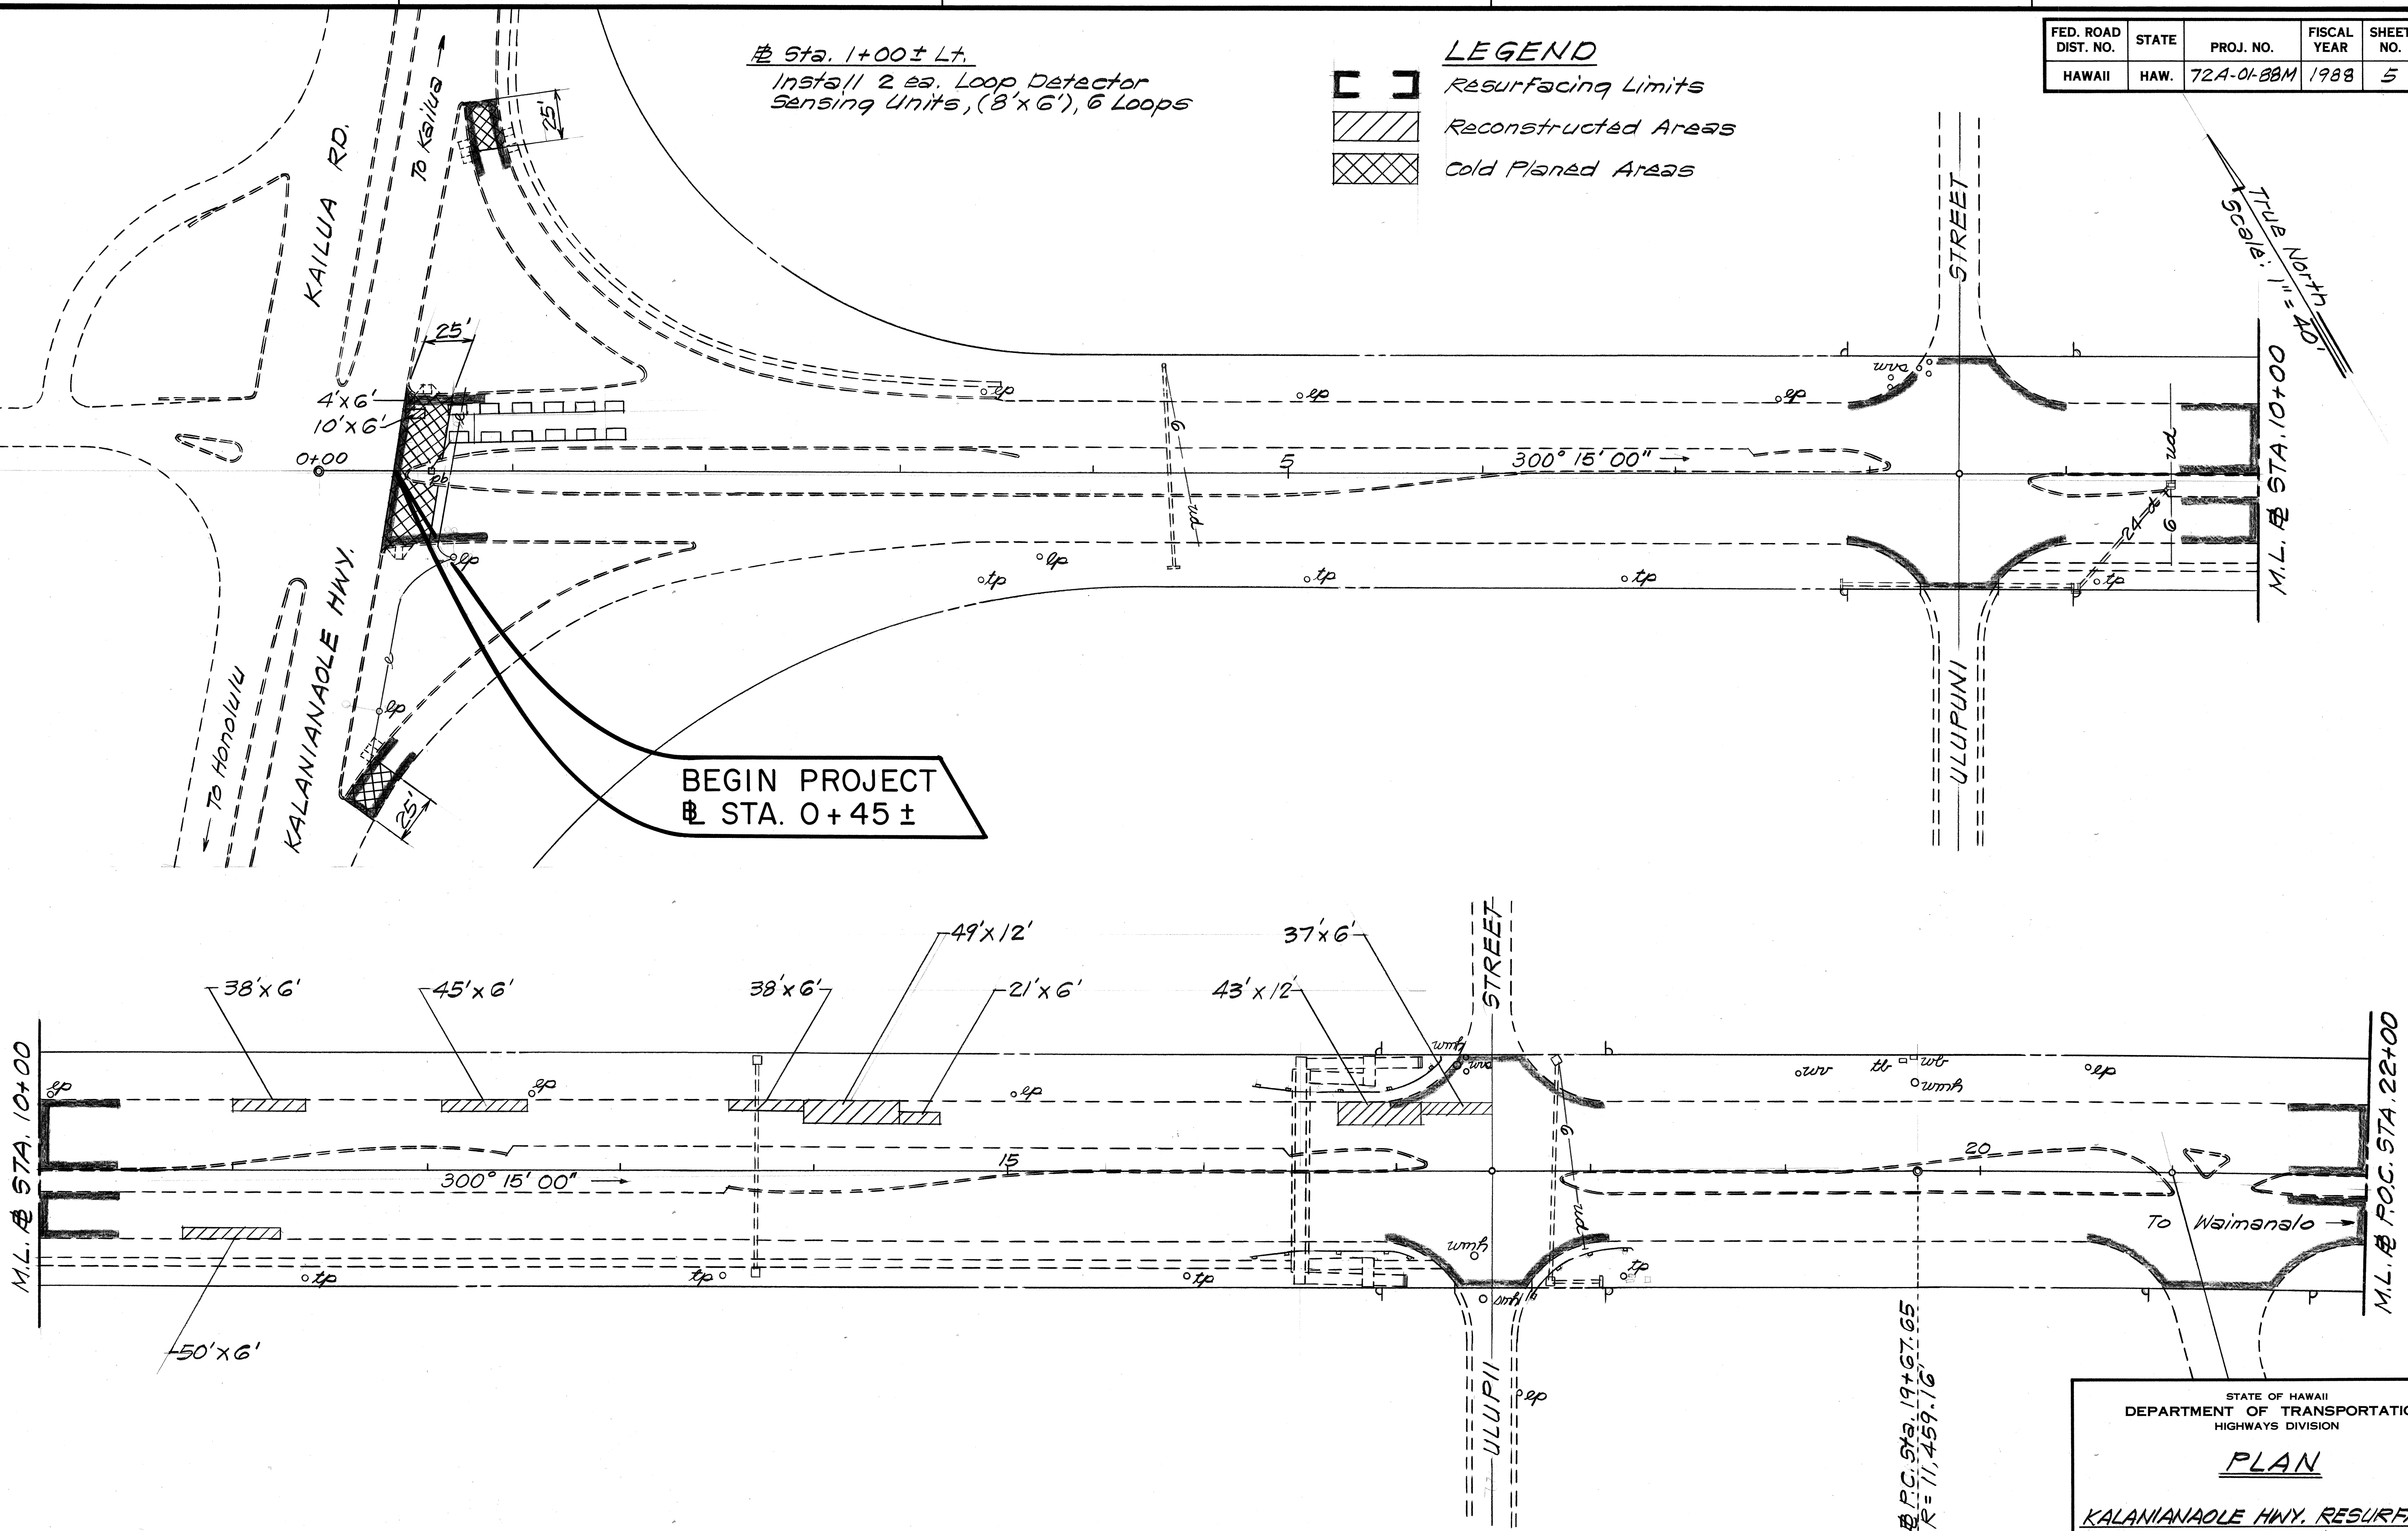

STATE OF HAWAII
DEPARTMENT OF TRANSPORTATION
HIGHWAYS DIVISION

PLAN


KALANIANA'OLE HWY. RESURFACING
Waimanalo Junction to C & C Yard
Proj. No. 72A-01-BBM

Scale: 1" = 40' Date: Jan., 1988

SHEET NO. 1 OF 2 SHEETS

ORIGINAL PLAN	DATE
DRAWN BY	
DESIGNED BY	
CHECKED BY	
NO.	

FED. ROAD DIST. NO.	STATE	PROJ. NO.	FISCAL YEAR	SHEET NO.	TOTAL SHEETS
HAWAII	HAW.	72A-01-88M	1988	6	9

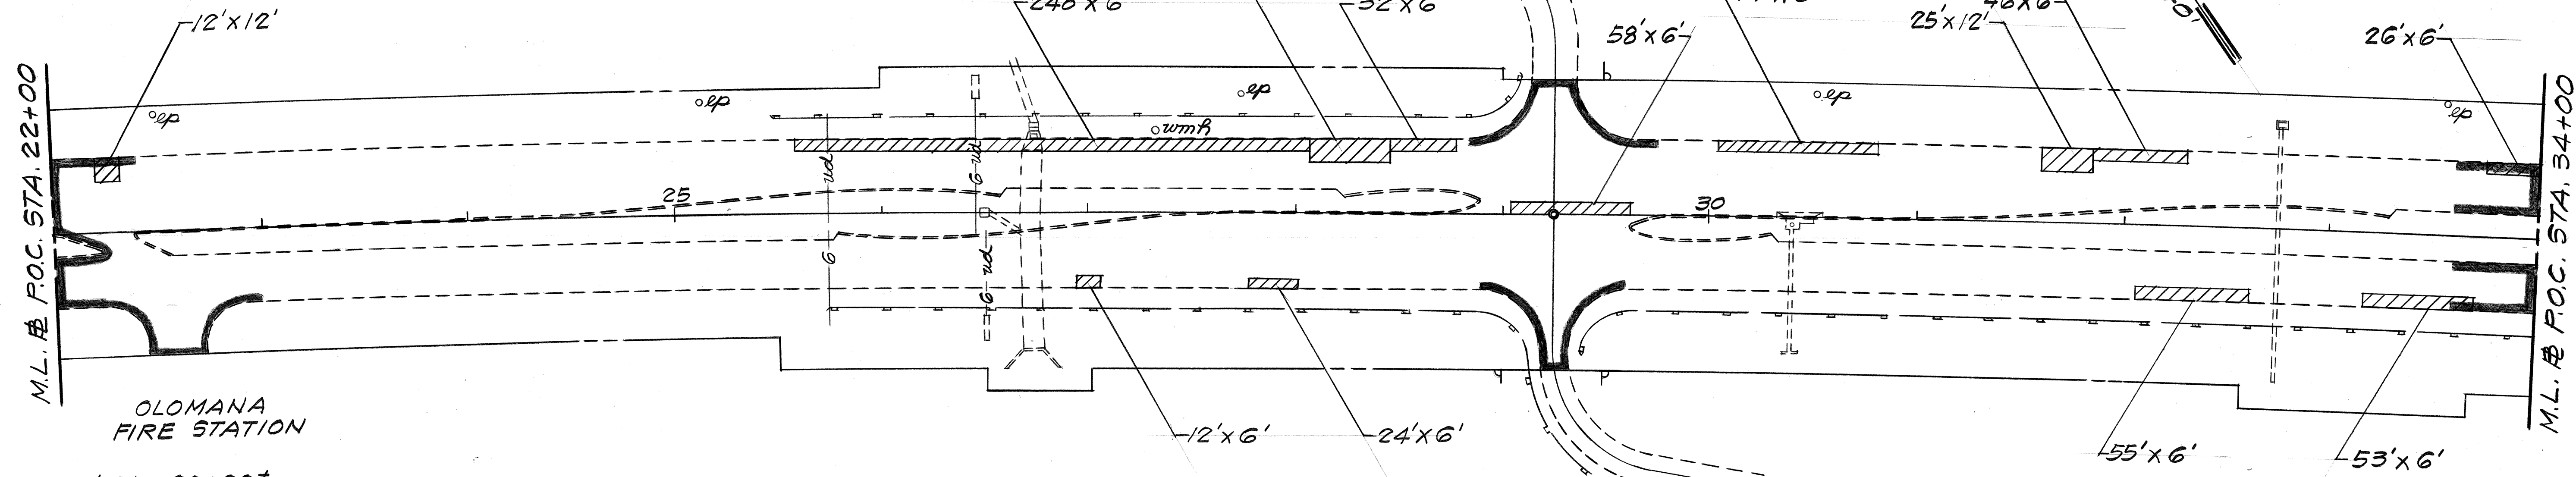


OLOMANA
FIRE STATION

Sta. 22+00±
Reconstruct Emergency Opening
in Median.
For details, see Plan Sht. No. 3.

CURVE DATA
 $\Delta = 14^\circ 10' 00''$
 $R = 11,459.16'$
 $T = 1,423.93'$
 $C = 2,826.12'$
 $Lc = 2,833.33'$
 $Se = 0.015'/ft.$

END PROJECT
STA. 41+50±

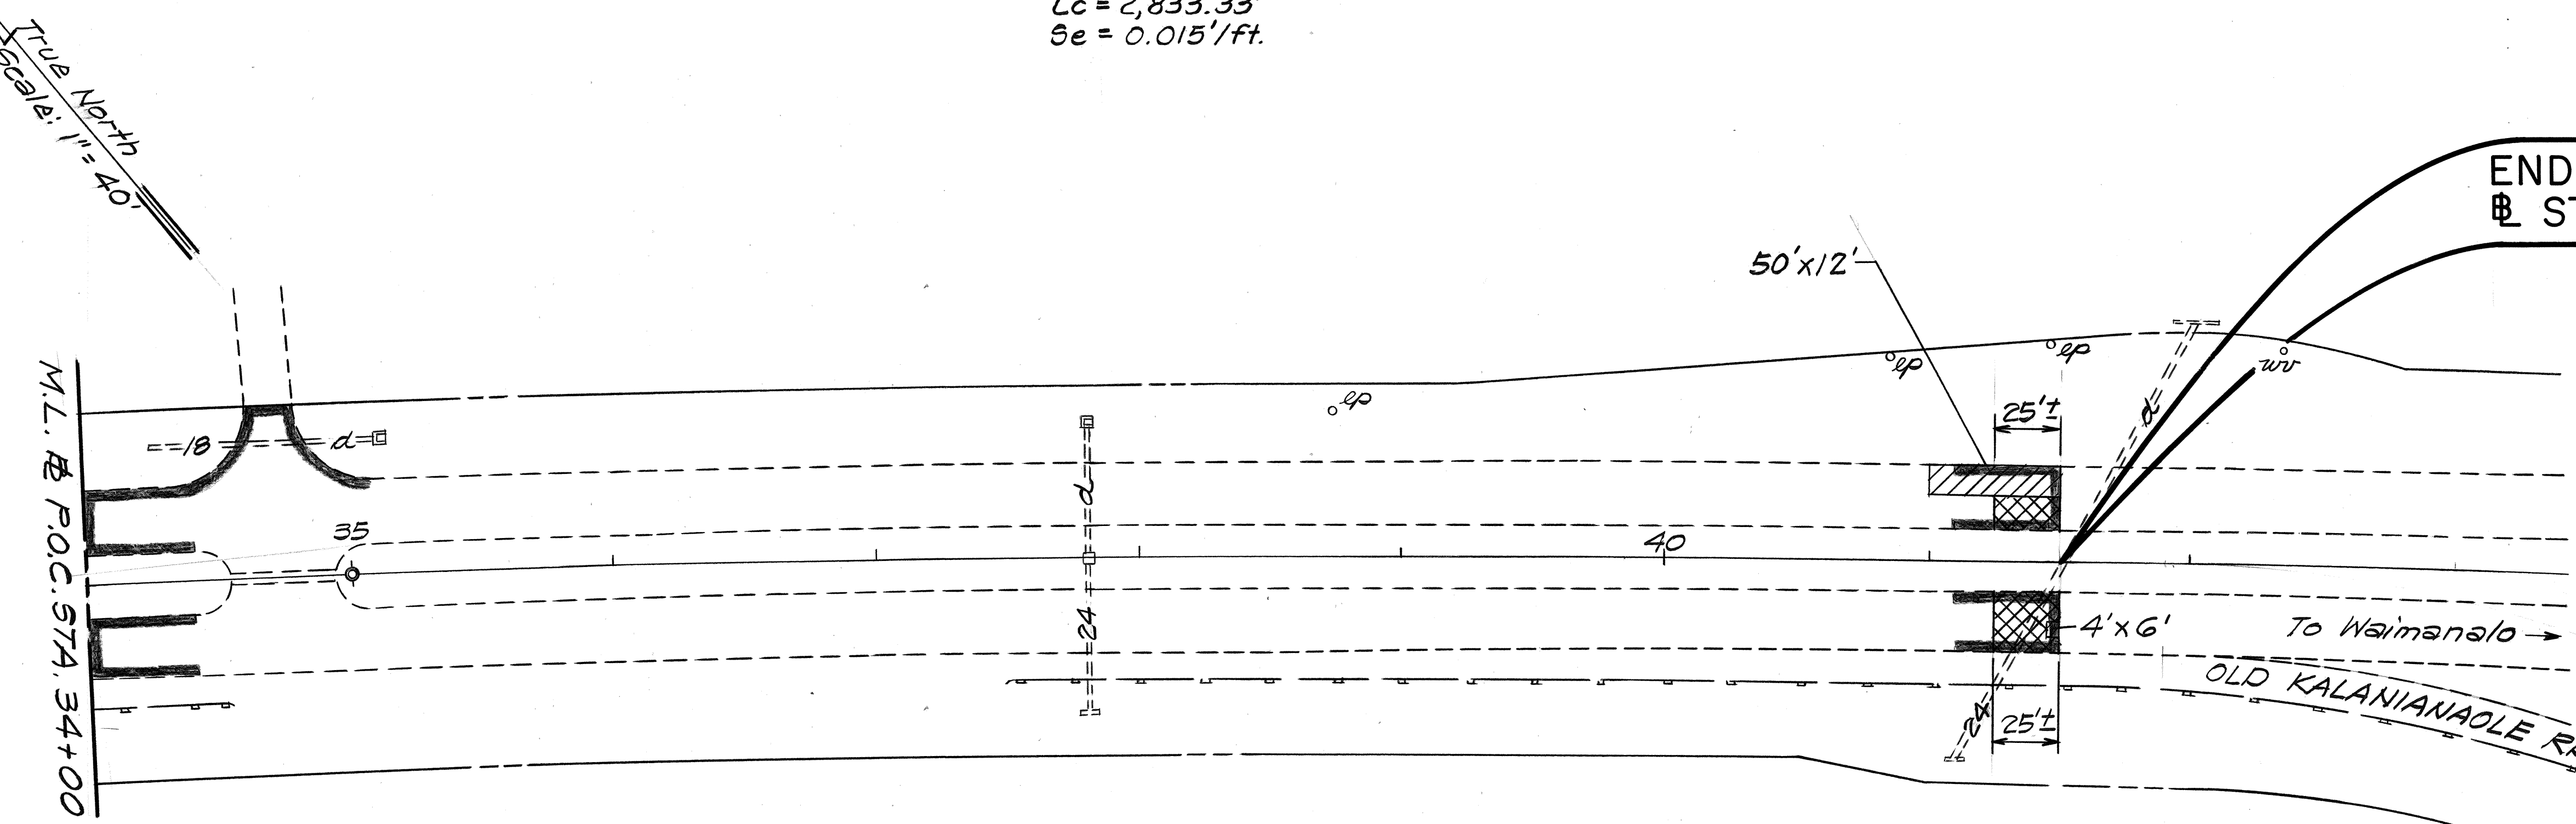

ORIGINAL PLAN	DATE
DRAWN BY	
DESIGNED BY	
CHECKED BY	
NO.	

STATE OF HAWAII
DEPARTMENT OF TRANSPORTATION
HIGHWAYS DIVISION

PLAN

KALANIANA'OLE HWY. RESURFACING
Waimanalo Junction to C & C Yard
Proj. No. 72A-01-88M

Scale: 1" = 40' Date: Jan., 1988

SHEET NO. 2 OF 2 SHEETS