


FED. ROAD DIST. NO.	STATE	FED. AID PROJ. NO.	FISCAL YEAR	SHEET NO.	TOTAL SHEETS
HAWAII	HAW.	F-072-1(34)-A	1990	175	186

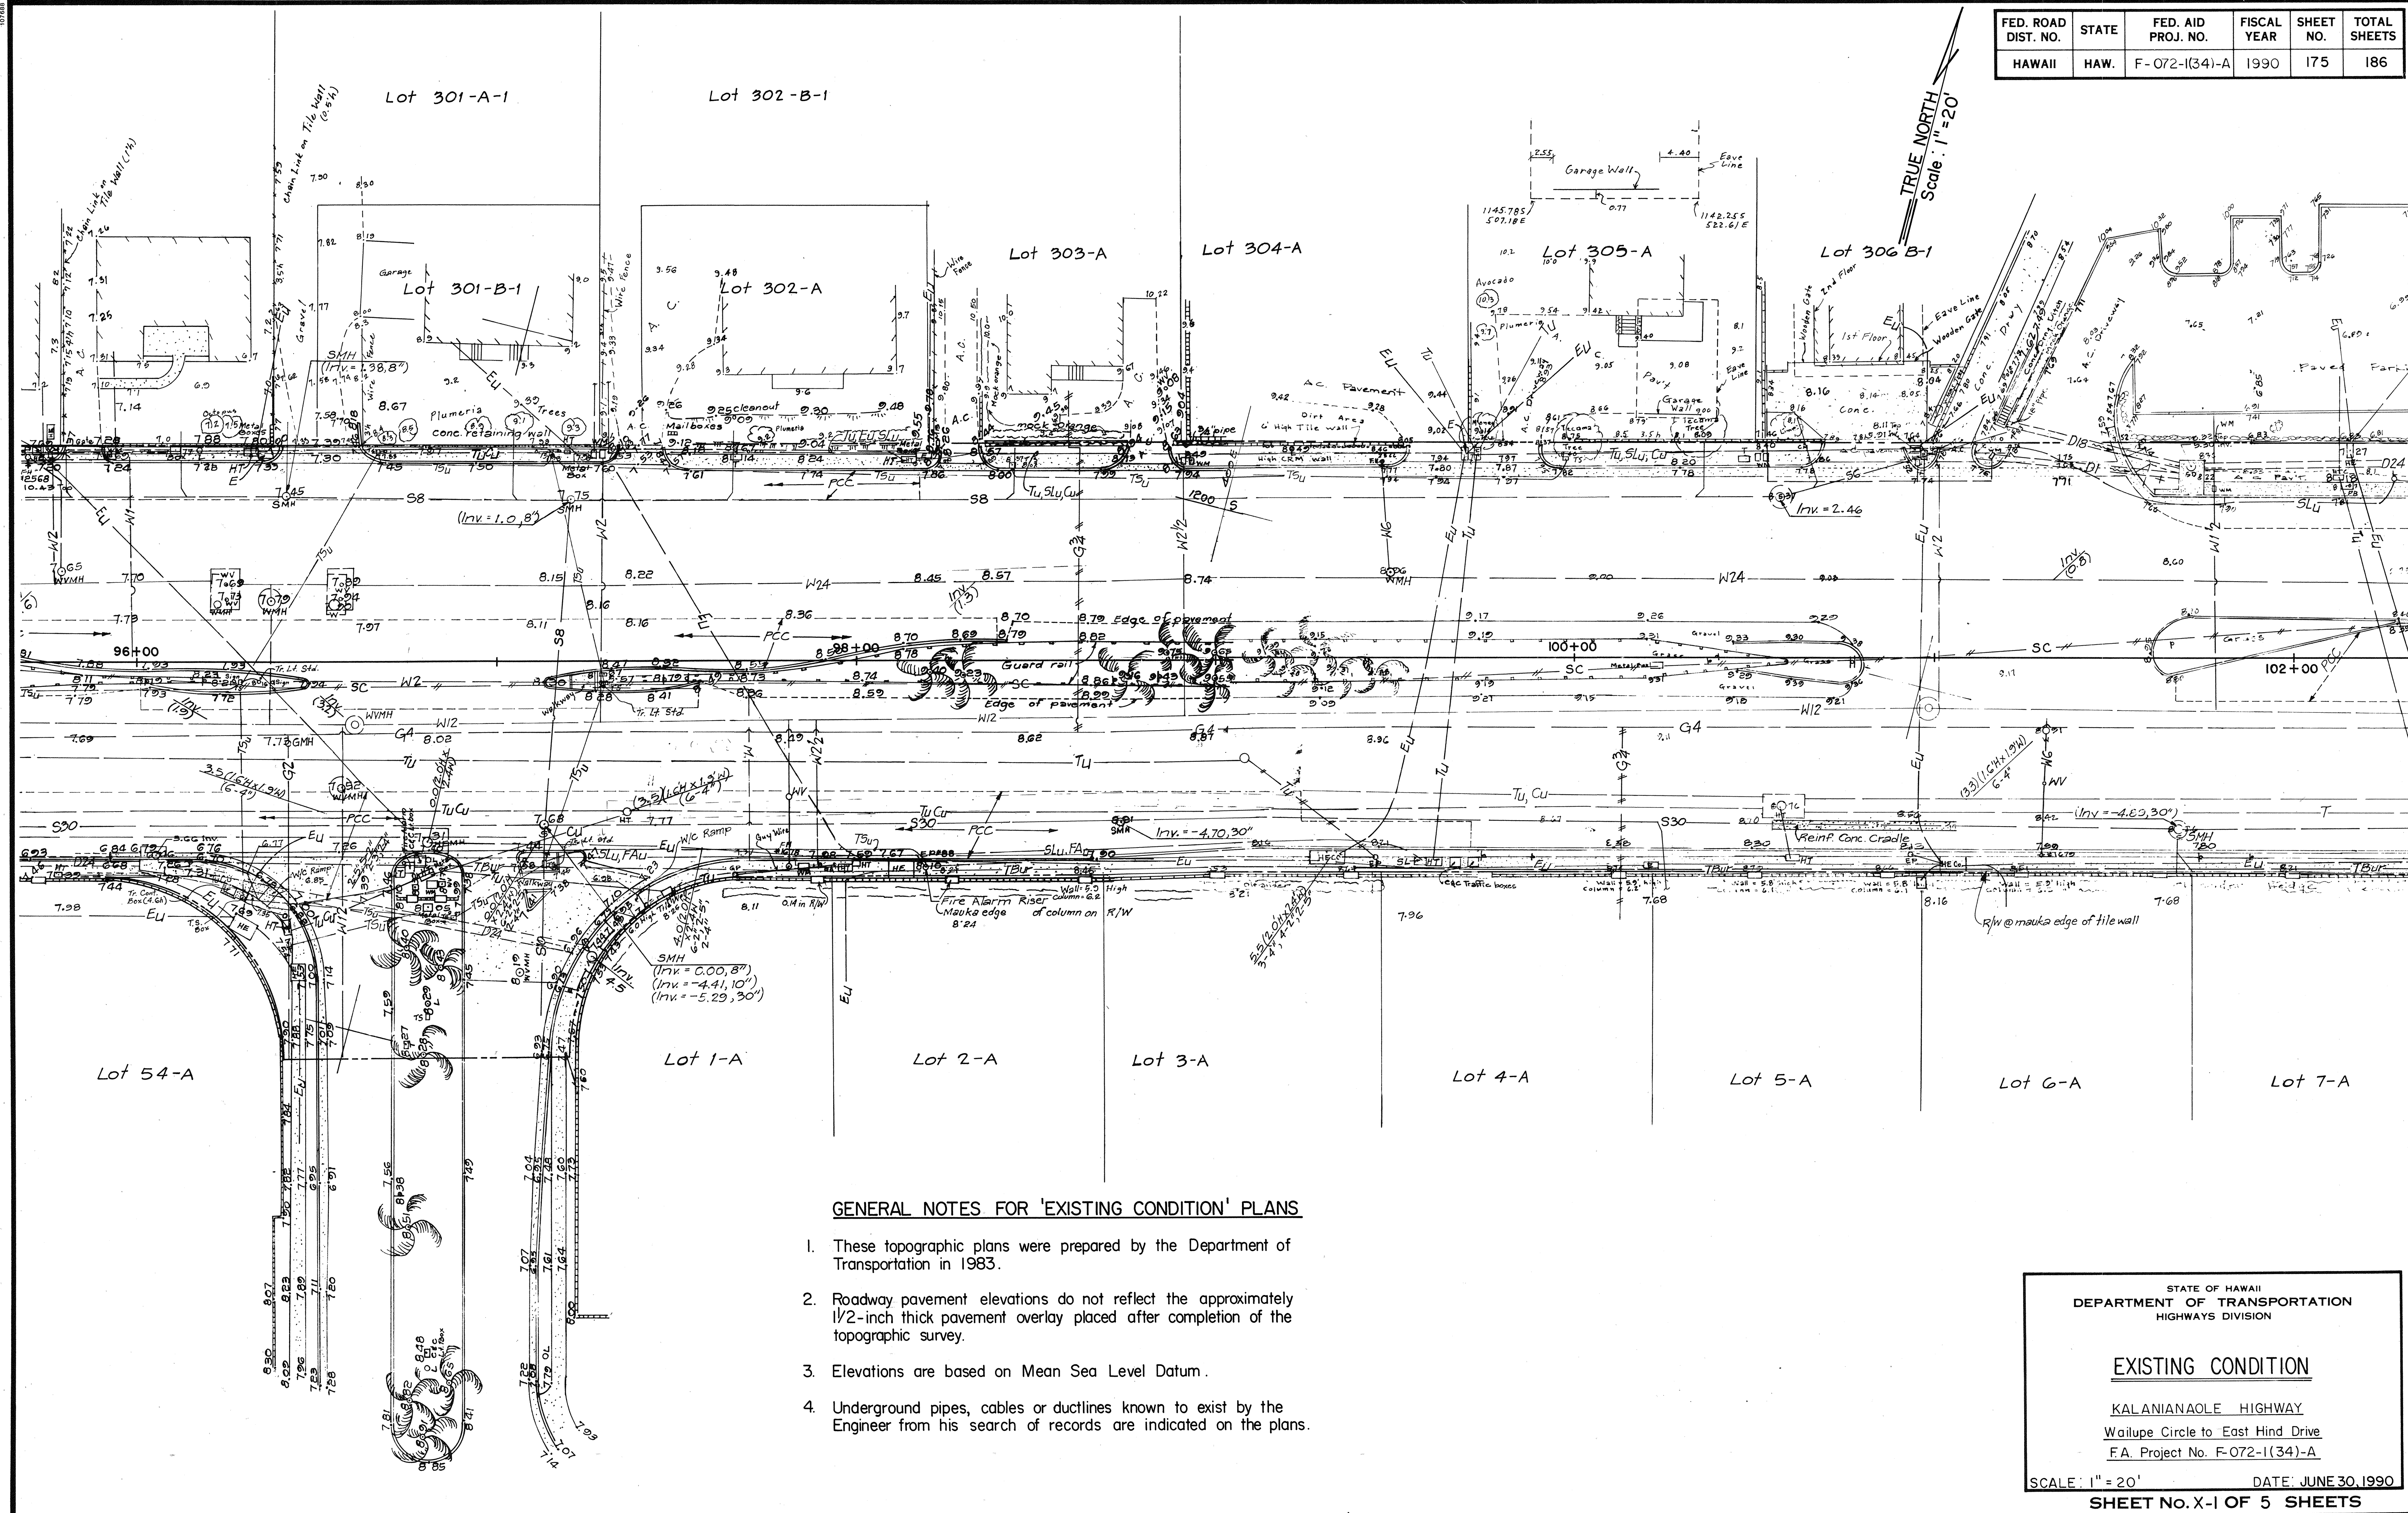

GENERAL NOTES FOR 'EXISTING CONDITION' PLANS

- These topographic plans were prepared by the Department of Transportation in 1983.
- Roadway pavement elevations do not reflect the approximately 1/2-inch thick pavement overlay placed after completion of the topographic survey.
- Elevations are based on Mean Sea Level Datum.
- Underground pipes, cables or ductlines known to exist by the Engineer from his search of records are indicated on the plans.

STATE OF HAWAII
DEPARTMENT OF TRANSPORTATION
HIGHWAYS DIVISION


EXISTING CONDITION

KALANIANA'OLE HIGHWAY
Waiule Circle to East Hind Drive
F.A. Project No. F-072-1(34)-A

SCALE: 1" = 20' DATE: JUNE 30, 1990

SHEET No. X-1 OF 5 SHEETS

FED. ROAD DIST. NO.	STATE	FED. AID PROJ. NO.	FISCAL YEAR	SHEET NO.	TOTAL SHEETS
HAWAII	HAW.	F-072-1(34)-A	1990	176	186

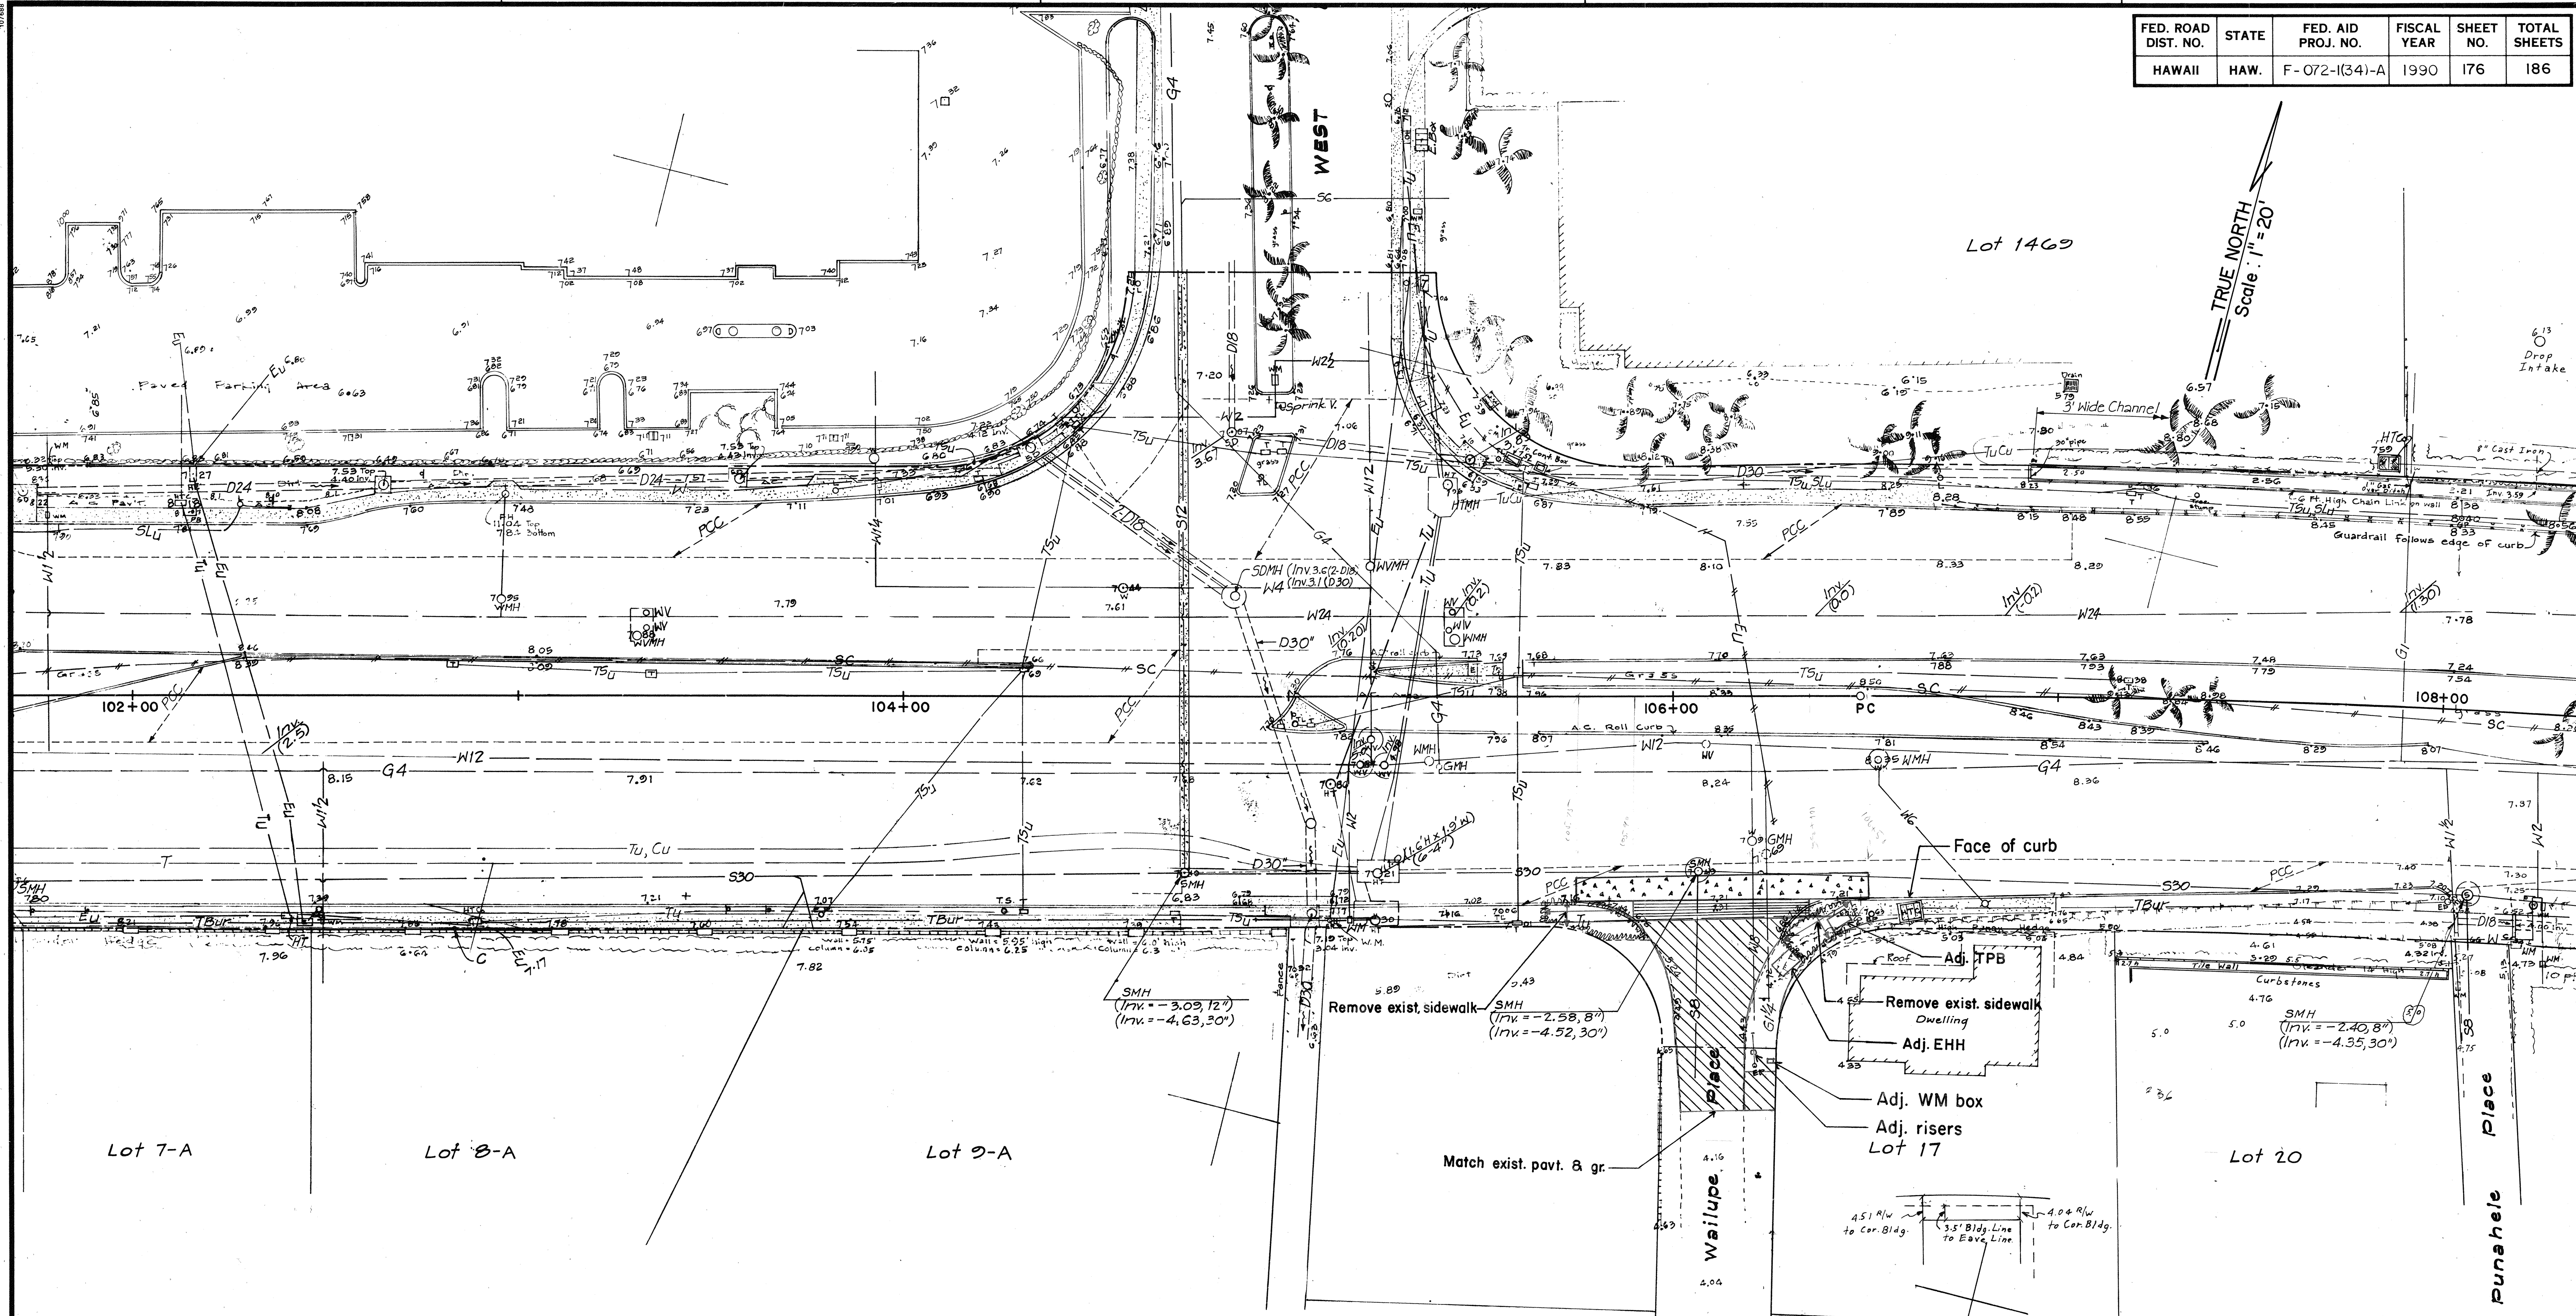

NOTES:

1. Sta. 105+75 rt. to Sta. 106+50 rt. remove A.C. & constr. 10" PCC pavt.
2. Sta. 105+90 rt. to Sta. 106+35 rt. A.C. pavt. for driveway

STATE OF HAWAII
DEPARTMENT OF TRANSPORTATION
HIGHWAYS DIVISION


EXISTING CONDITION

KALANIANA'OLE HIGHWAY
Wailupe Circle to East Hind Drive
F.A. Project No. F-072-1(34)-A


SCALE: 1" = 20' DATE: JUNE 30, 1990
SHEET No. X-2 OF 5 SHEETS

FED. ROAD DIST. NO.	STATE	FED. AID PROJ. NO.	FISCAL YEAR	SHEET NO.	TOTAL SHEETS
HAWAII	HAW.	F-072-1(34)-A	1990	177	186

DATE	_____
SURVEY PLOTTED BY	_____
PLAN	_____
DRAWN BY	_____
NOTE BOOK	_____
DESIGNED BY	_____
QUANTITIES BY	_____
CHECKED BY	_____
No.	_____

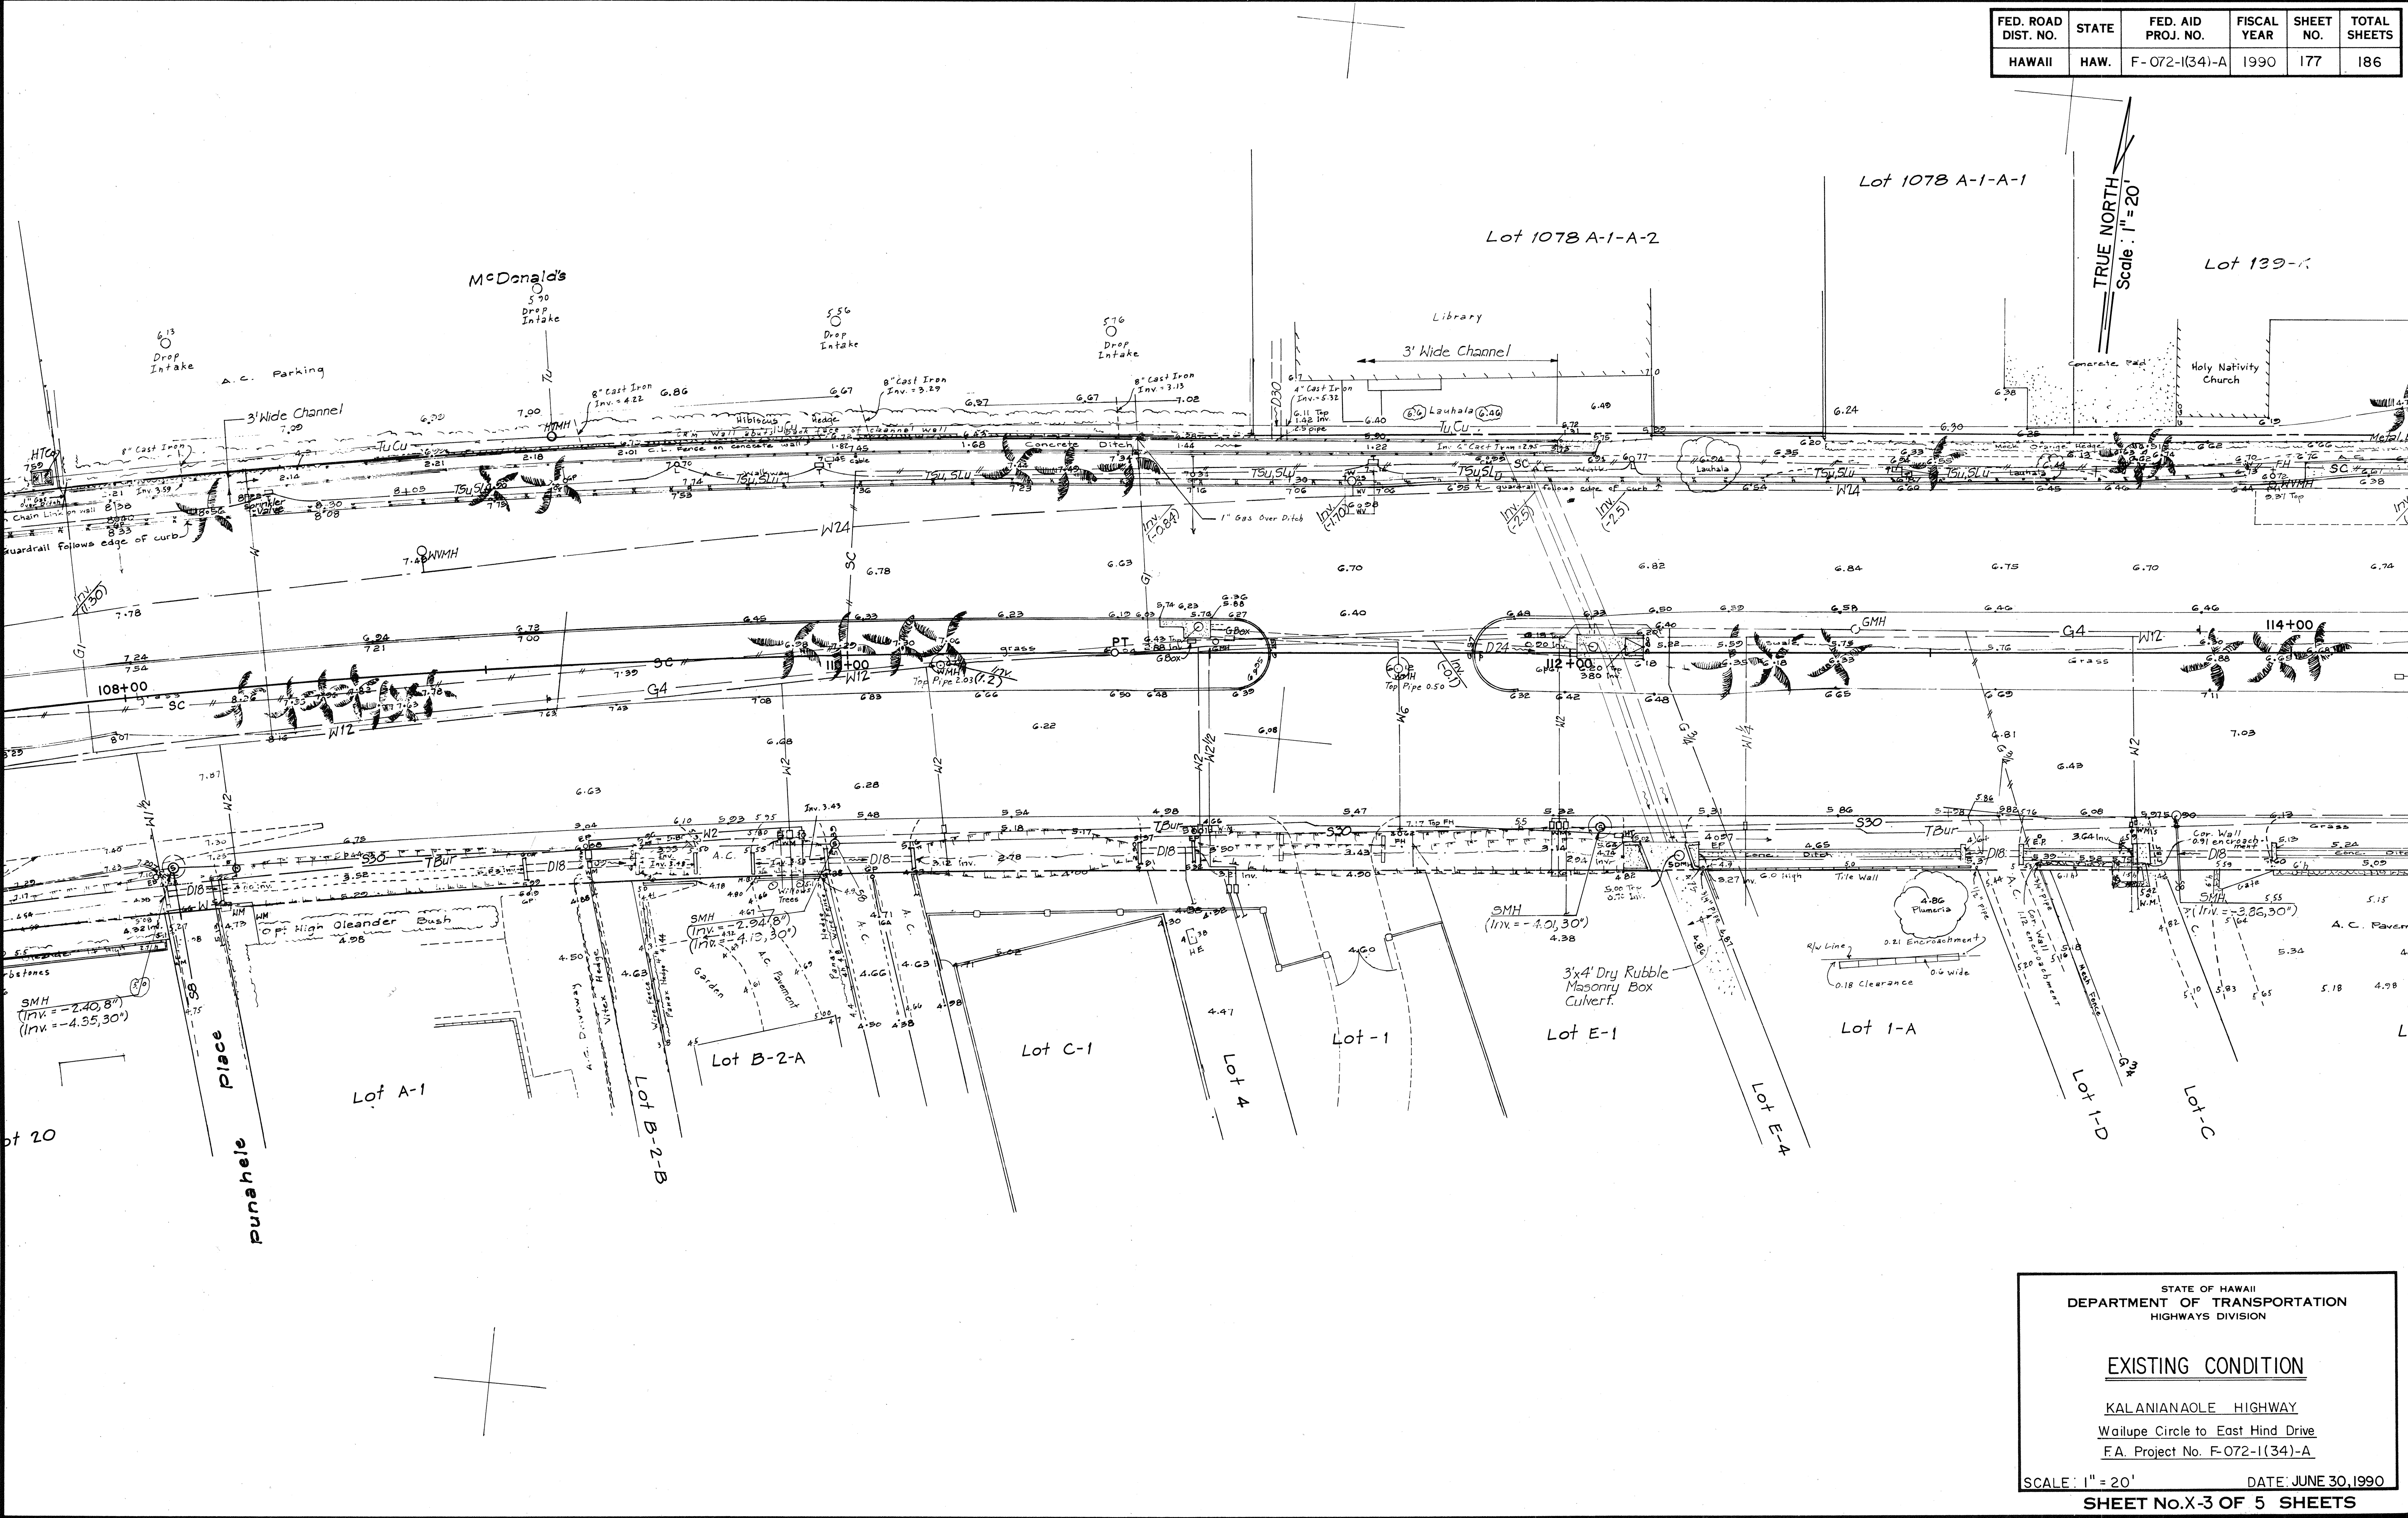

FED. ROAD DIST. NO.	STATE	FED. AID PROJ. NO.	FISCAL YEAR	SHEET NO.	TOTAL SHEETS
HAWAII	HAW.	F-072-1(34)-A	1990	178	186

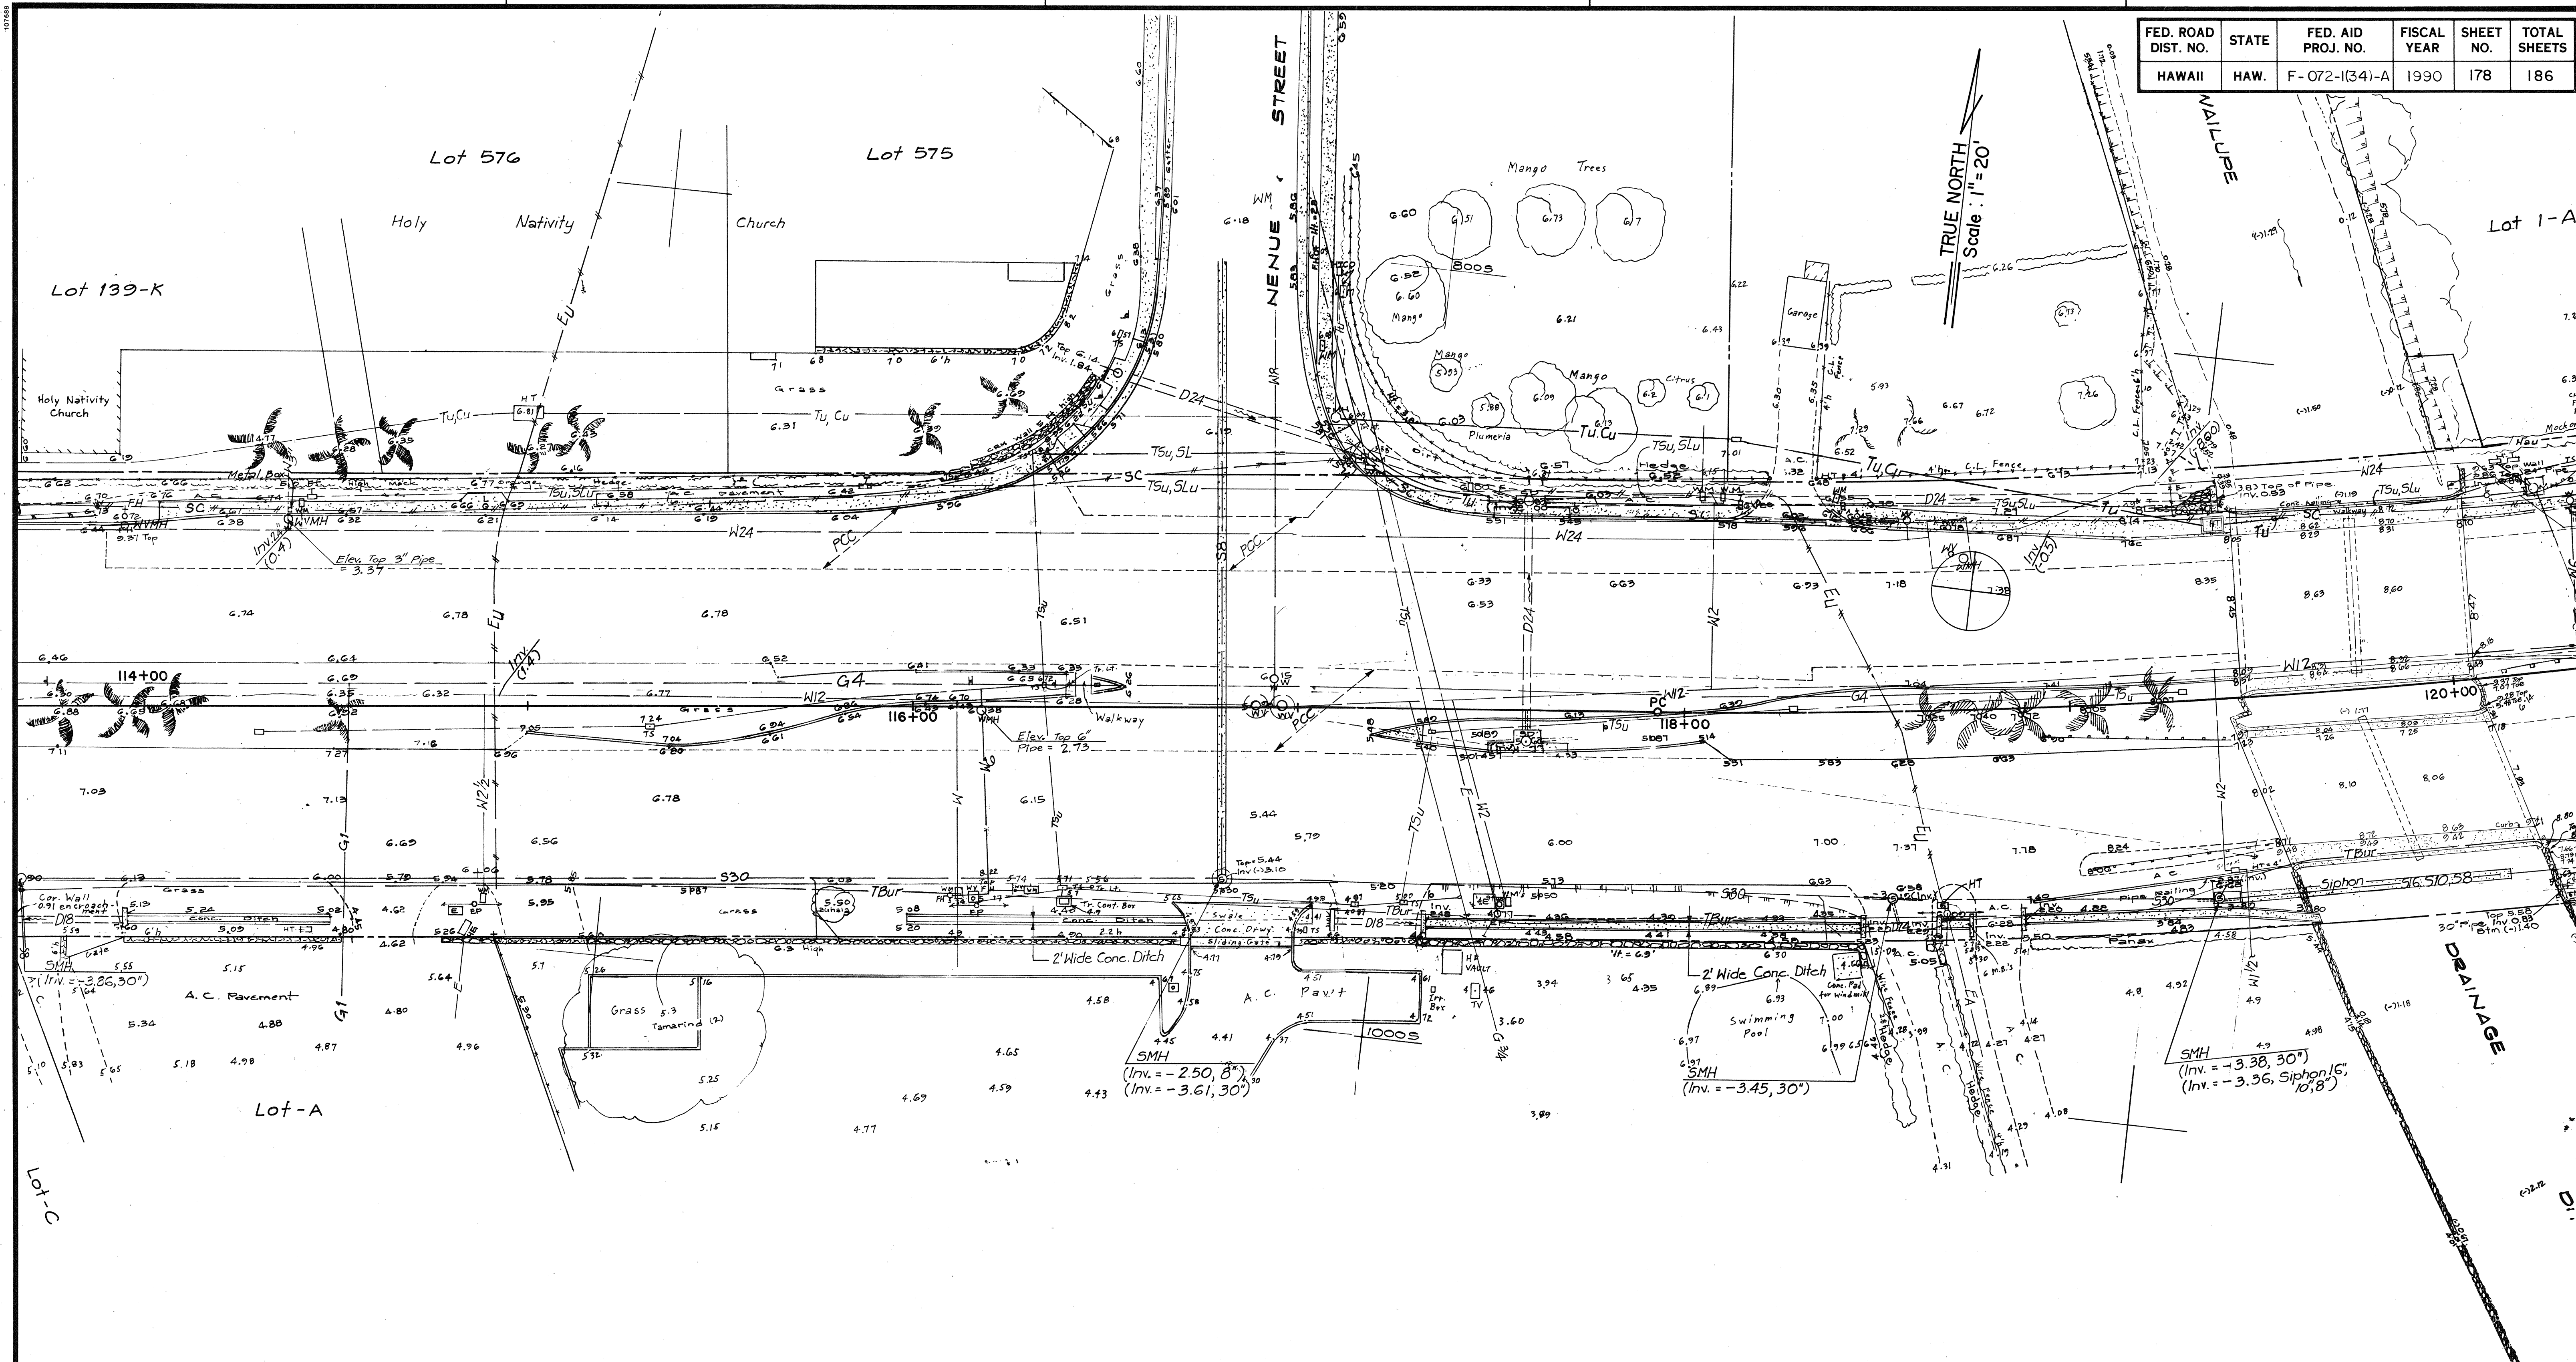

ORIGINAL PLAN	DATE
DRAWN BY	
DESIGNED BY	
NOTED BY	
CHECKED BY	

STATE OF HAWAII
DEPARTMENT OF TRANSPORTATION
HIGHWAYS DIVISION


EXISTING CONDITION

KALANIANAʻOLE HIGHWAY
Wailupe Circle to East Hind Drive
F.A. Project No. F-072-1(34)-A

SCALE: 1" = 20' DATE: JUNE 30, 1990

SHEET No. 4 OF 5 SHEETS

FED. ROAD DIST. NO.	STATE	FED. AID PROJ. NO.	FISCAL YEAR	SHEET NO.	TOTAL SHEETS
HAWAII	HAW.	F-072-1(34)-A	1990	179	186

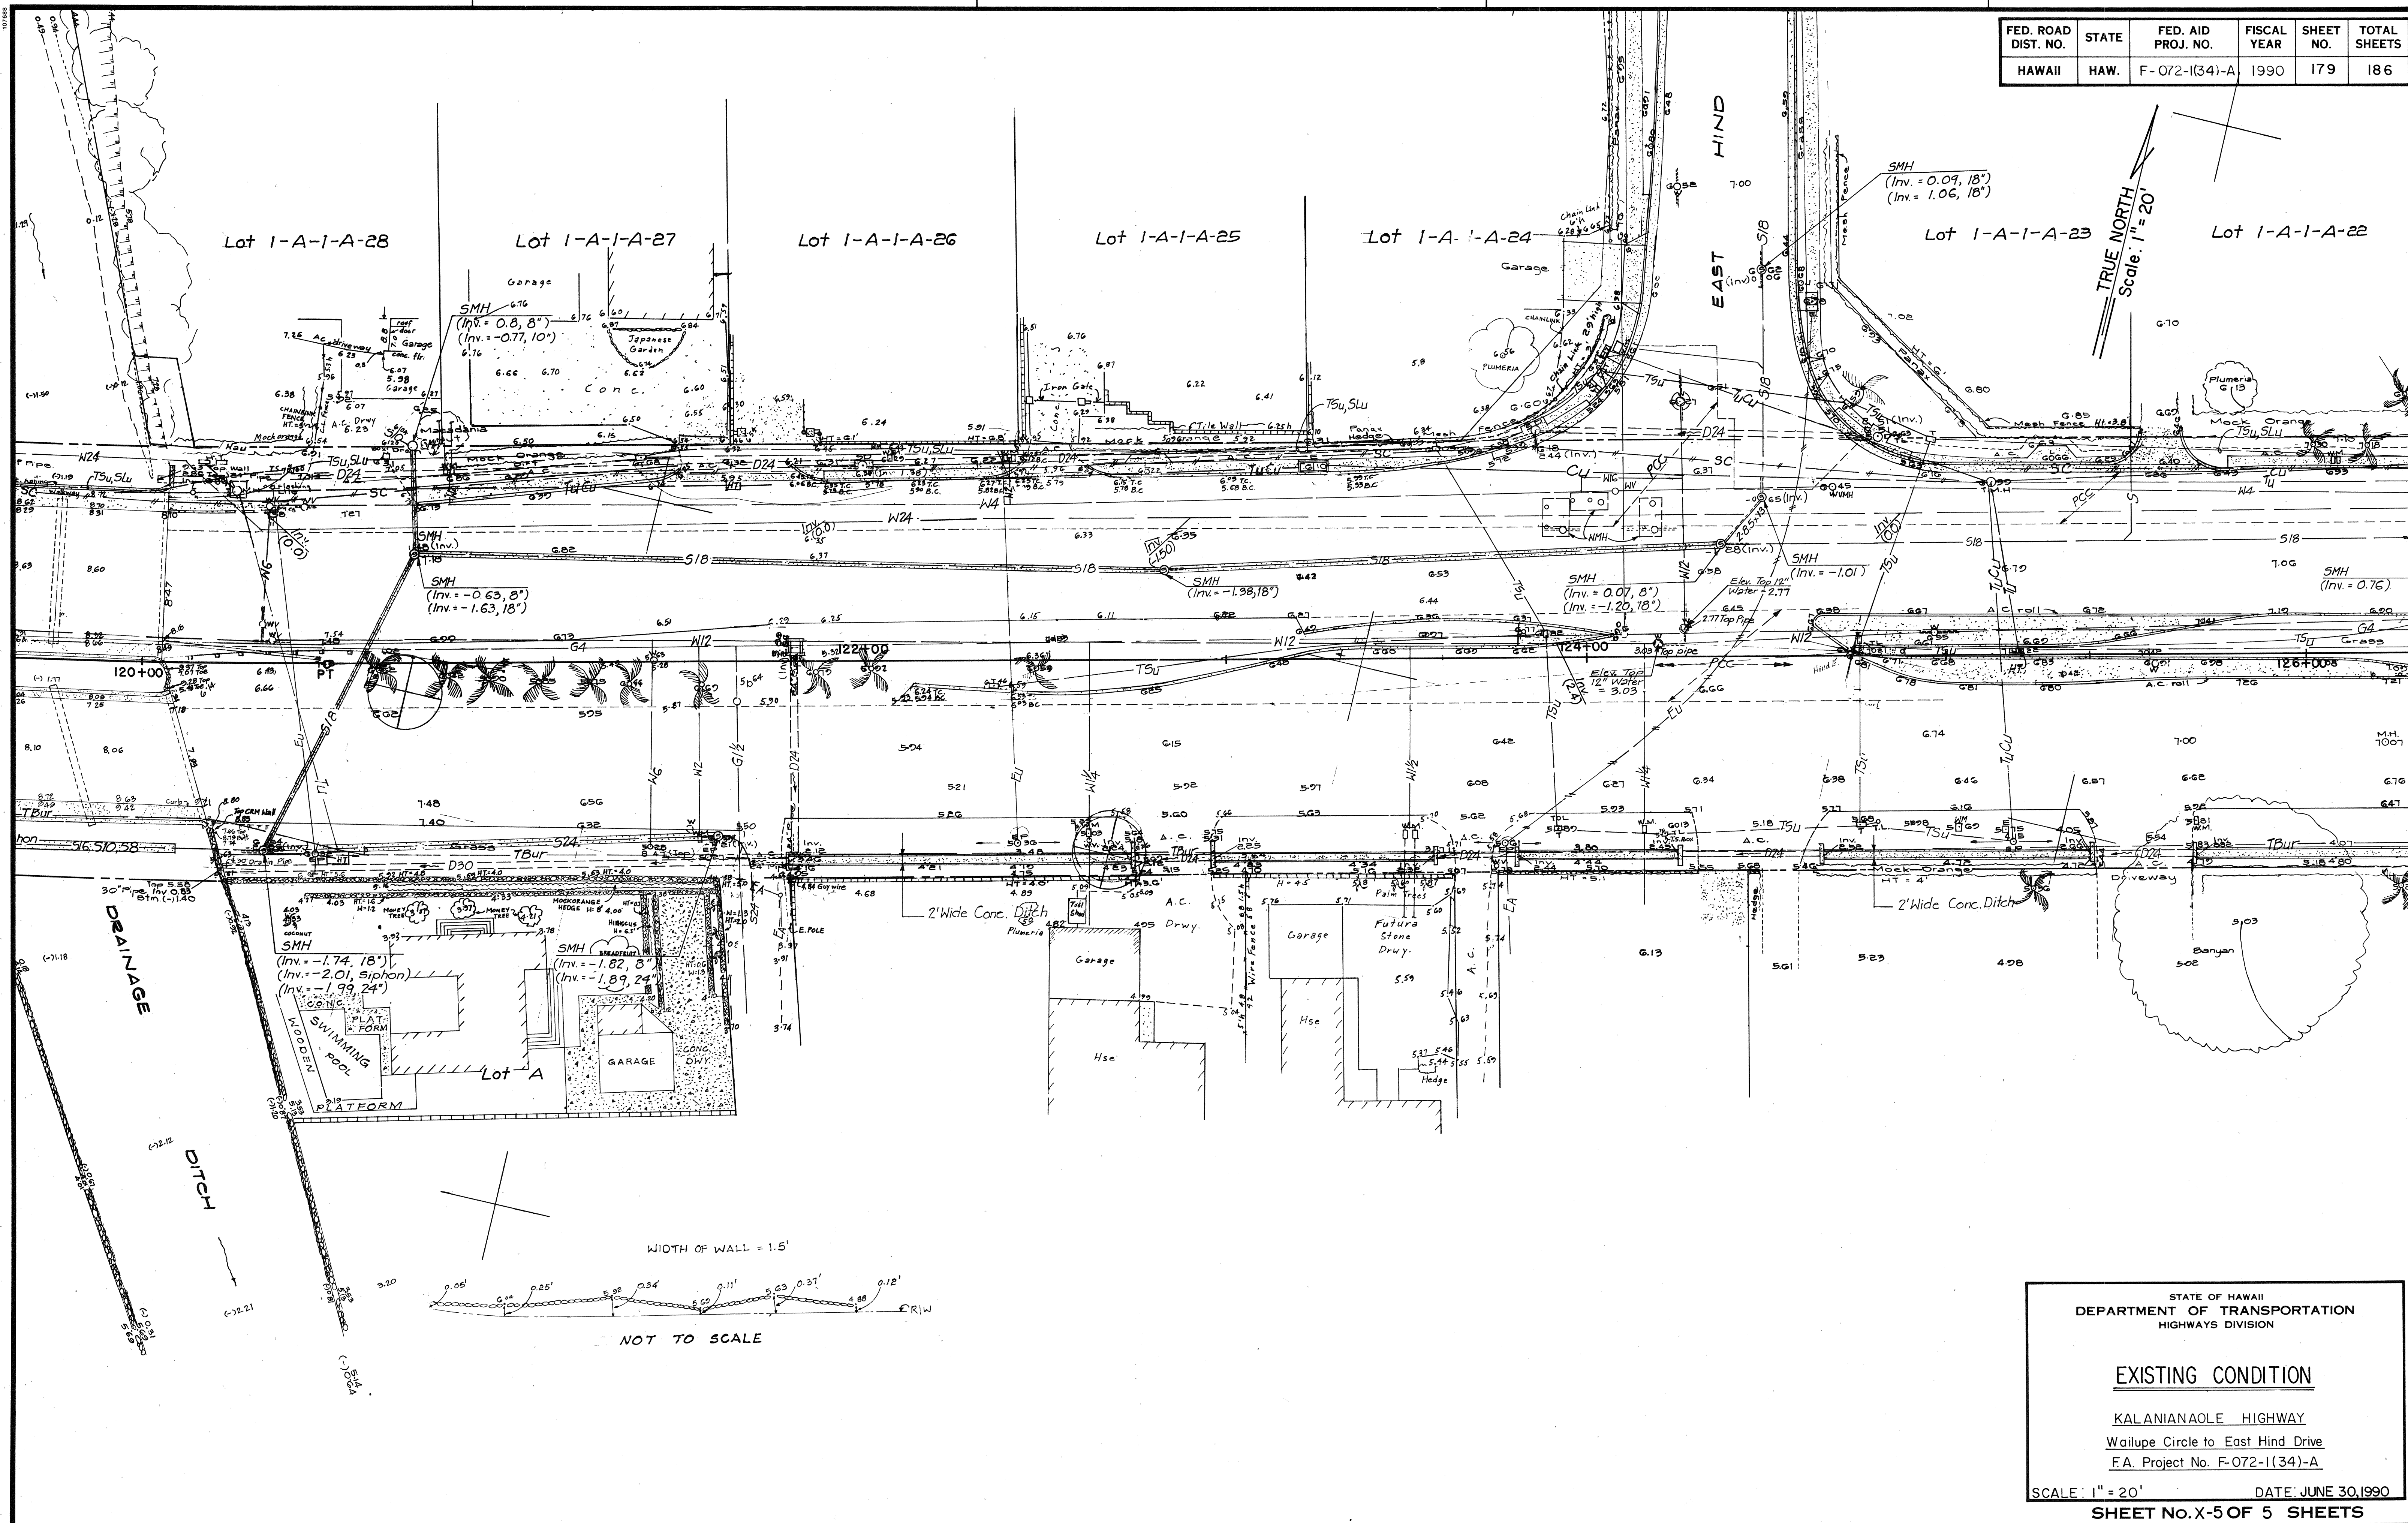

ORIGINAL PLAN	DATE
SURVEY PLOTTED BY	
DESIGNED BY	
NOTED BY	
CHECKED BY	

STATE OF HAWAII
DEPARTMENT OF TRANSPORTATION
HIGHWAYS DIVISION

EXISTING CONDITION

KALANIANA'OLE HIGHWAY
Waialeale Circle to East Hind Drive
F.A. Project No. F-072-1(34)-A

SCALE: 1" = 20' DATE: JUNE 30, 1990
SHEET No. X-5 OF 5 SHEETS