



FED. ROAD DIST. NO.	STATE	FED. AID PROJ. NO.	FISCAL YEAR	SHEET NO.	TOTAL SHEETS
HAWAII	HAW.	F-072-1(34)B	1991	96	103

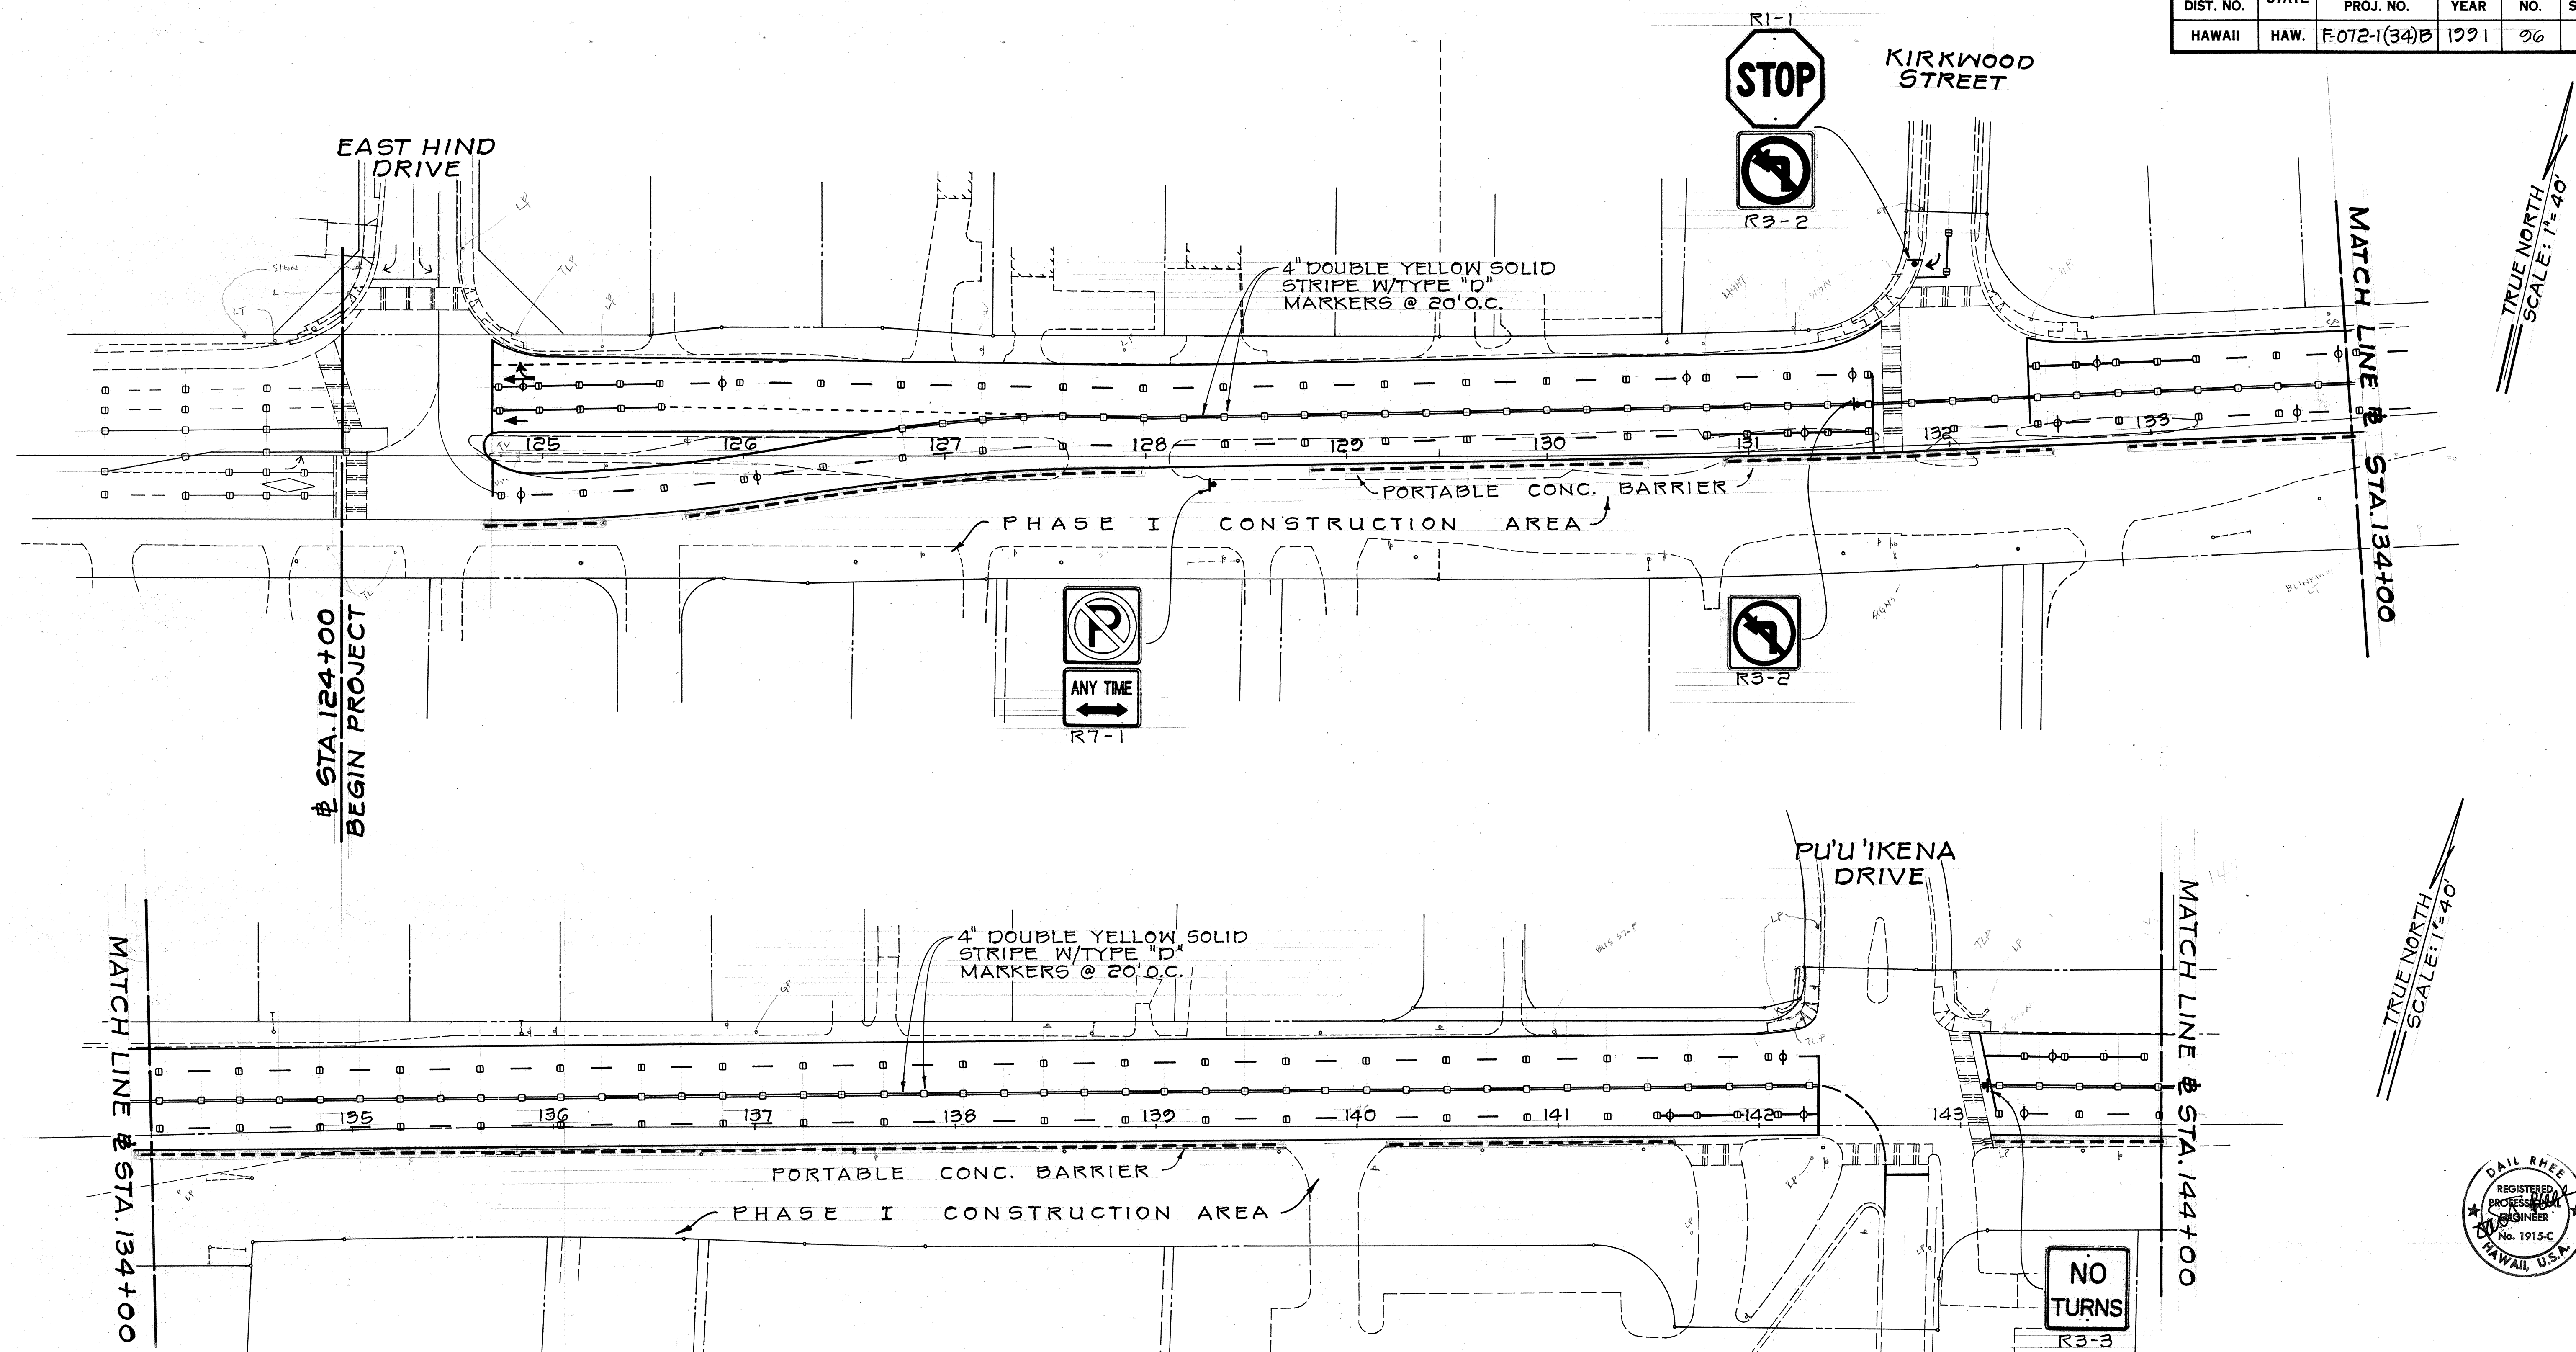

TRUE NORTH
SCALE: 1"=40'

TRUE NORTH
SCALE: 1"=40'

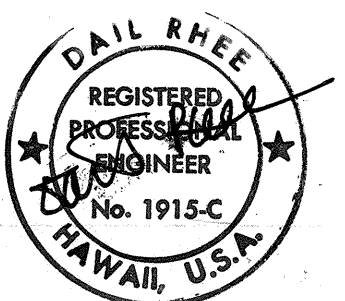

**CONSTRUCTION PHASE I
SIGNING & PAV'T. MARKINGS NOTES**

- UNLESS NOTED OTHERWISE, ALL EXISTING SIGNS, PAV'T. MARKINGS AND TRAFFIC SIGNALS SHALL REMAIN IN OPERATION DURING PHASE I CONSTRUCTION. IF THE EXISTING POSTS ARE A HINDERANCE TO THE CONSTRUCTION, THE CONTRACTOR SHALL RELOCATE EXISTING SIGNS ON TEMPORARY POSTS.
- DURING THE CONSTRUCTION, THE STATE WILL OPERATE THE CONTRA-FLOW TRAFFIC OPERATION IN A.M. AND P.M.; THEREFORE, THE CONTRACTOR SHALL MAINTAIN/INSTALL PORTABLE SOCKETS FOR PORTABLE SIGNS BY THE STATE.
- FOR ADDITIONAL NOTES, SEE SHEET G-1.
- CONTRACTOR SHALL PROVIDE TEMPORARY BUS STOPS WITH PULLOUTS IN THE VICINITY OF EXISTING BUS STOPS (SEE SHT. 100, OUTBOUND STA. 101+50 FOR SAMPLE).
- CONTRACTOR SHALL INSTALL TEMPORARY SPECIAL SIGNS - "NO LEFT TURN INTO DRIVEWAYS" WITHIN CONSTRUCTION ZONE DURING THE CONSTRUCTION PHASES I AND II AS DIRECTED BY THE ENGINEER. THE PAYMENT WILL BE MADE UNDER THE ITEM NO. 645.300

11/19/90	REMOVED DIAMOND SYMBOLS. ADDED NOTE #4 & #5.
DATE	REVISION

STATE OF HAWAII
DEPARTMENT OF TRANSPORTATION
HIGHWAYS DIVISION


**CONSTRUCTION PHASE I
SIGNING & PAV'T MARKINGS**

KALANIANA'OLE HIGHWAY
E. HIND DR. TO E. HALEMAUMAU ST.
F. A. PROJECT NO. F-072-1(34)B

SCALE: AS NOTED DATE: SHEET NO. G-10 OF 18 SHEETS


ORIGINAL PLAN	SURVEY PLOTTED BY	DATE
DESIGNED BY	DRAWN BY	
CHECKED BY	NOTED BY	
NO.		

FED. ROAD DIST. NO.	STATE	FED. AID PROJ. NO.	FISCAL YEAR	SHEET NO.	TOTAL SHEETS
HAWAII	HAW.	F-072-1(34)B	1991	97	103

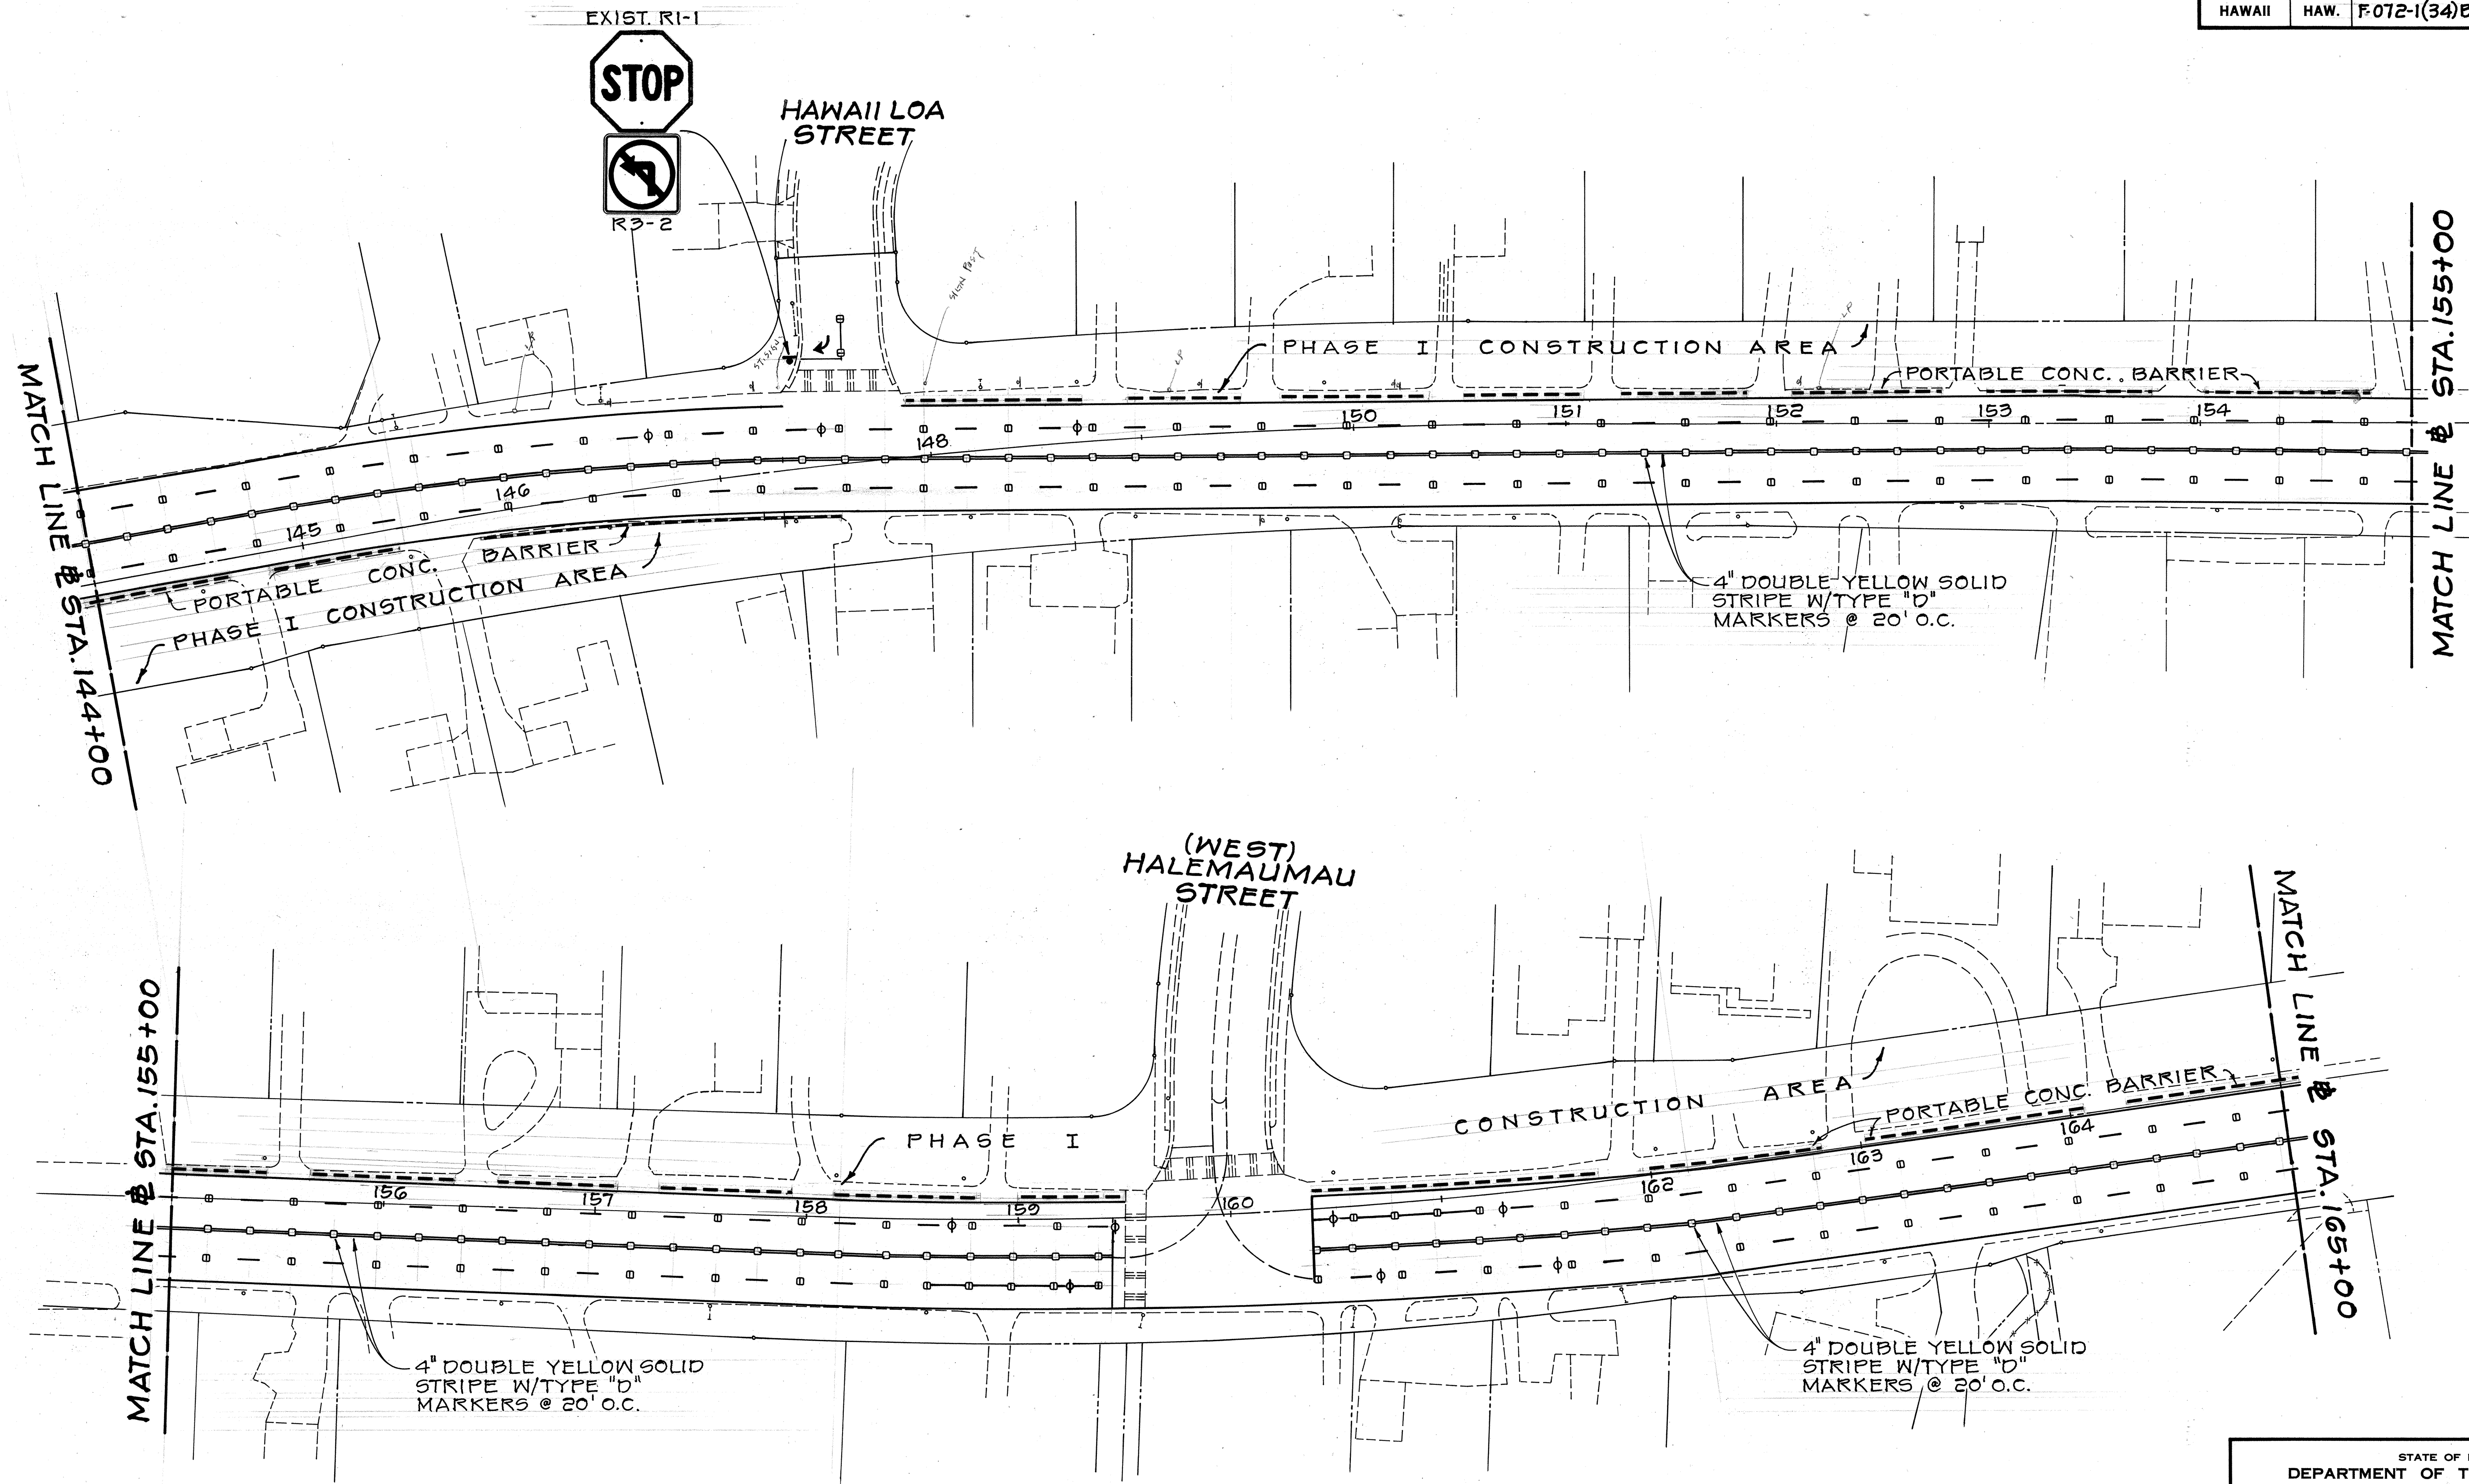

TRUE NORTH
SCALE: 1"=40'

TRUE NORTH
SCALE: 1"=40'

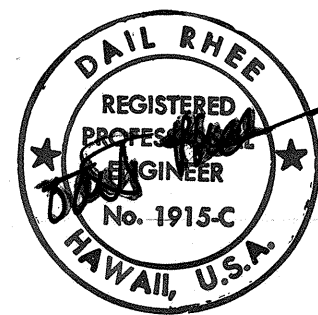

STATE OF HAWAII
DEPARTMENT OF TRANSPORTATION
HIGHWAYS DIVISION
CONSTRUCTION PHASE I
SIGNING & PAV'T MARKINGS
KALANIANA'OLE HIGHWAY
E. HIND DR. TO E. HALEMAUMAU ST.
F.A. PROJECT NO. F-072-1(34)B
SCALE: AS NOTED DATE:
SHEET NO. 97 OF 10 SHEETS

11/15/90	REMOVED DIAMOND SYMBOL
DATE	REVISION


ORIGINAL PLAN	SURVEY PLOTTED BY	DATE
NOTE BOOK	DRAWN BY	
	DESIGNED BY	
	CHECKED BY	

ADD. 97

FED. ROAD DIST. NO.	STATE	FED. AID PROJ. NO.	FISCAL YEAR	SHEET NO.	TOTAL SHEETS
HAWAII	HAW.	F-072-1(34)B	1991	98	199

TRUE NORTH
SCALE: 1"=40'

TRUE NORTH
SCALE: 1"=40'

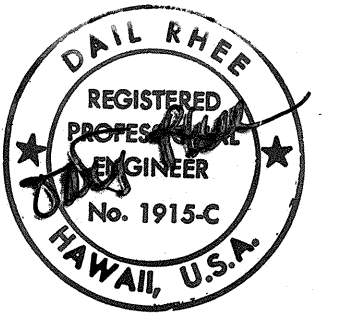

STATE OF HAWAII
DEPARTMENT OF TRANSPORTATION
HIGHWAYS DIVISION

**CONSTRUCTION PHASE I
SIGNING & PAV'T MARKINGS**


KALANIANA'OLE HIGHWAY
E. HIND DR. TO E. HALEMAUMAU ST.
F. A. PROJECT NO. F-072-1(34) B

SCALE: AS NOTED DATE: _____

SHEET NO. 98 OF 18 SHEETS

11/15/90	REMOVED DIAMOND SYMBOL
DATE	REVISION

ADD. 98

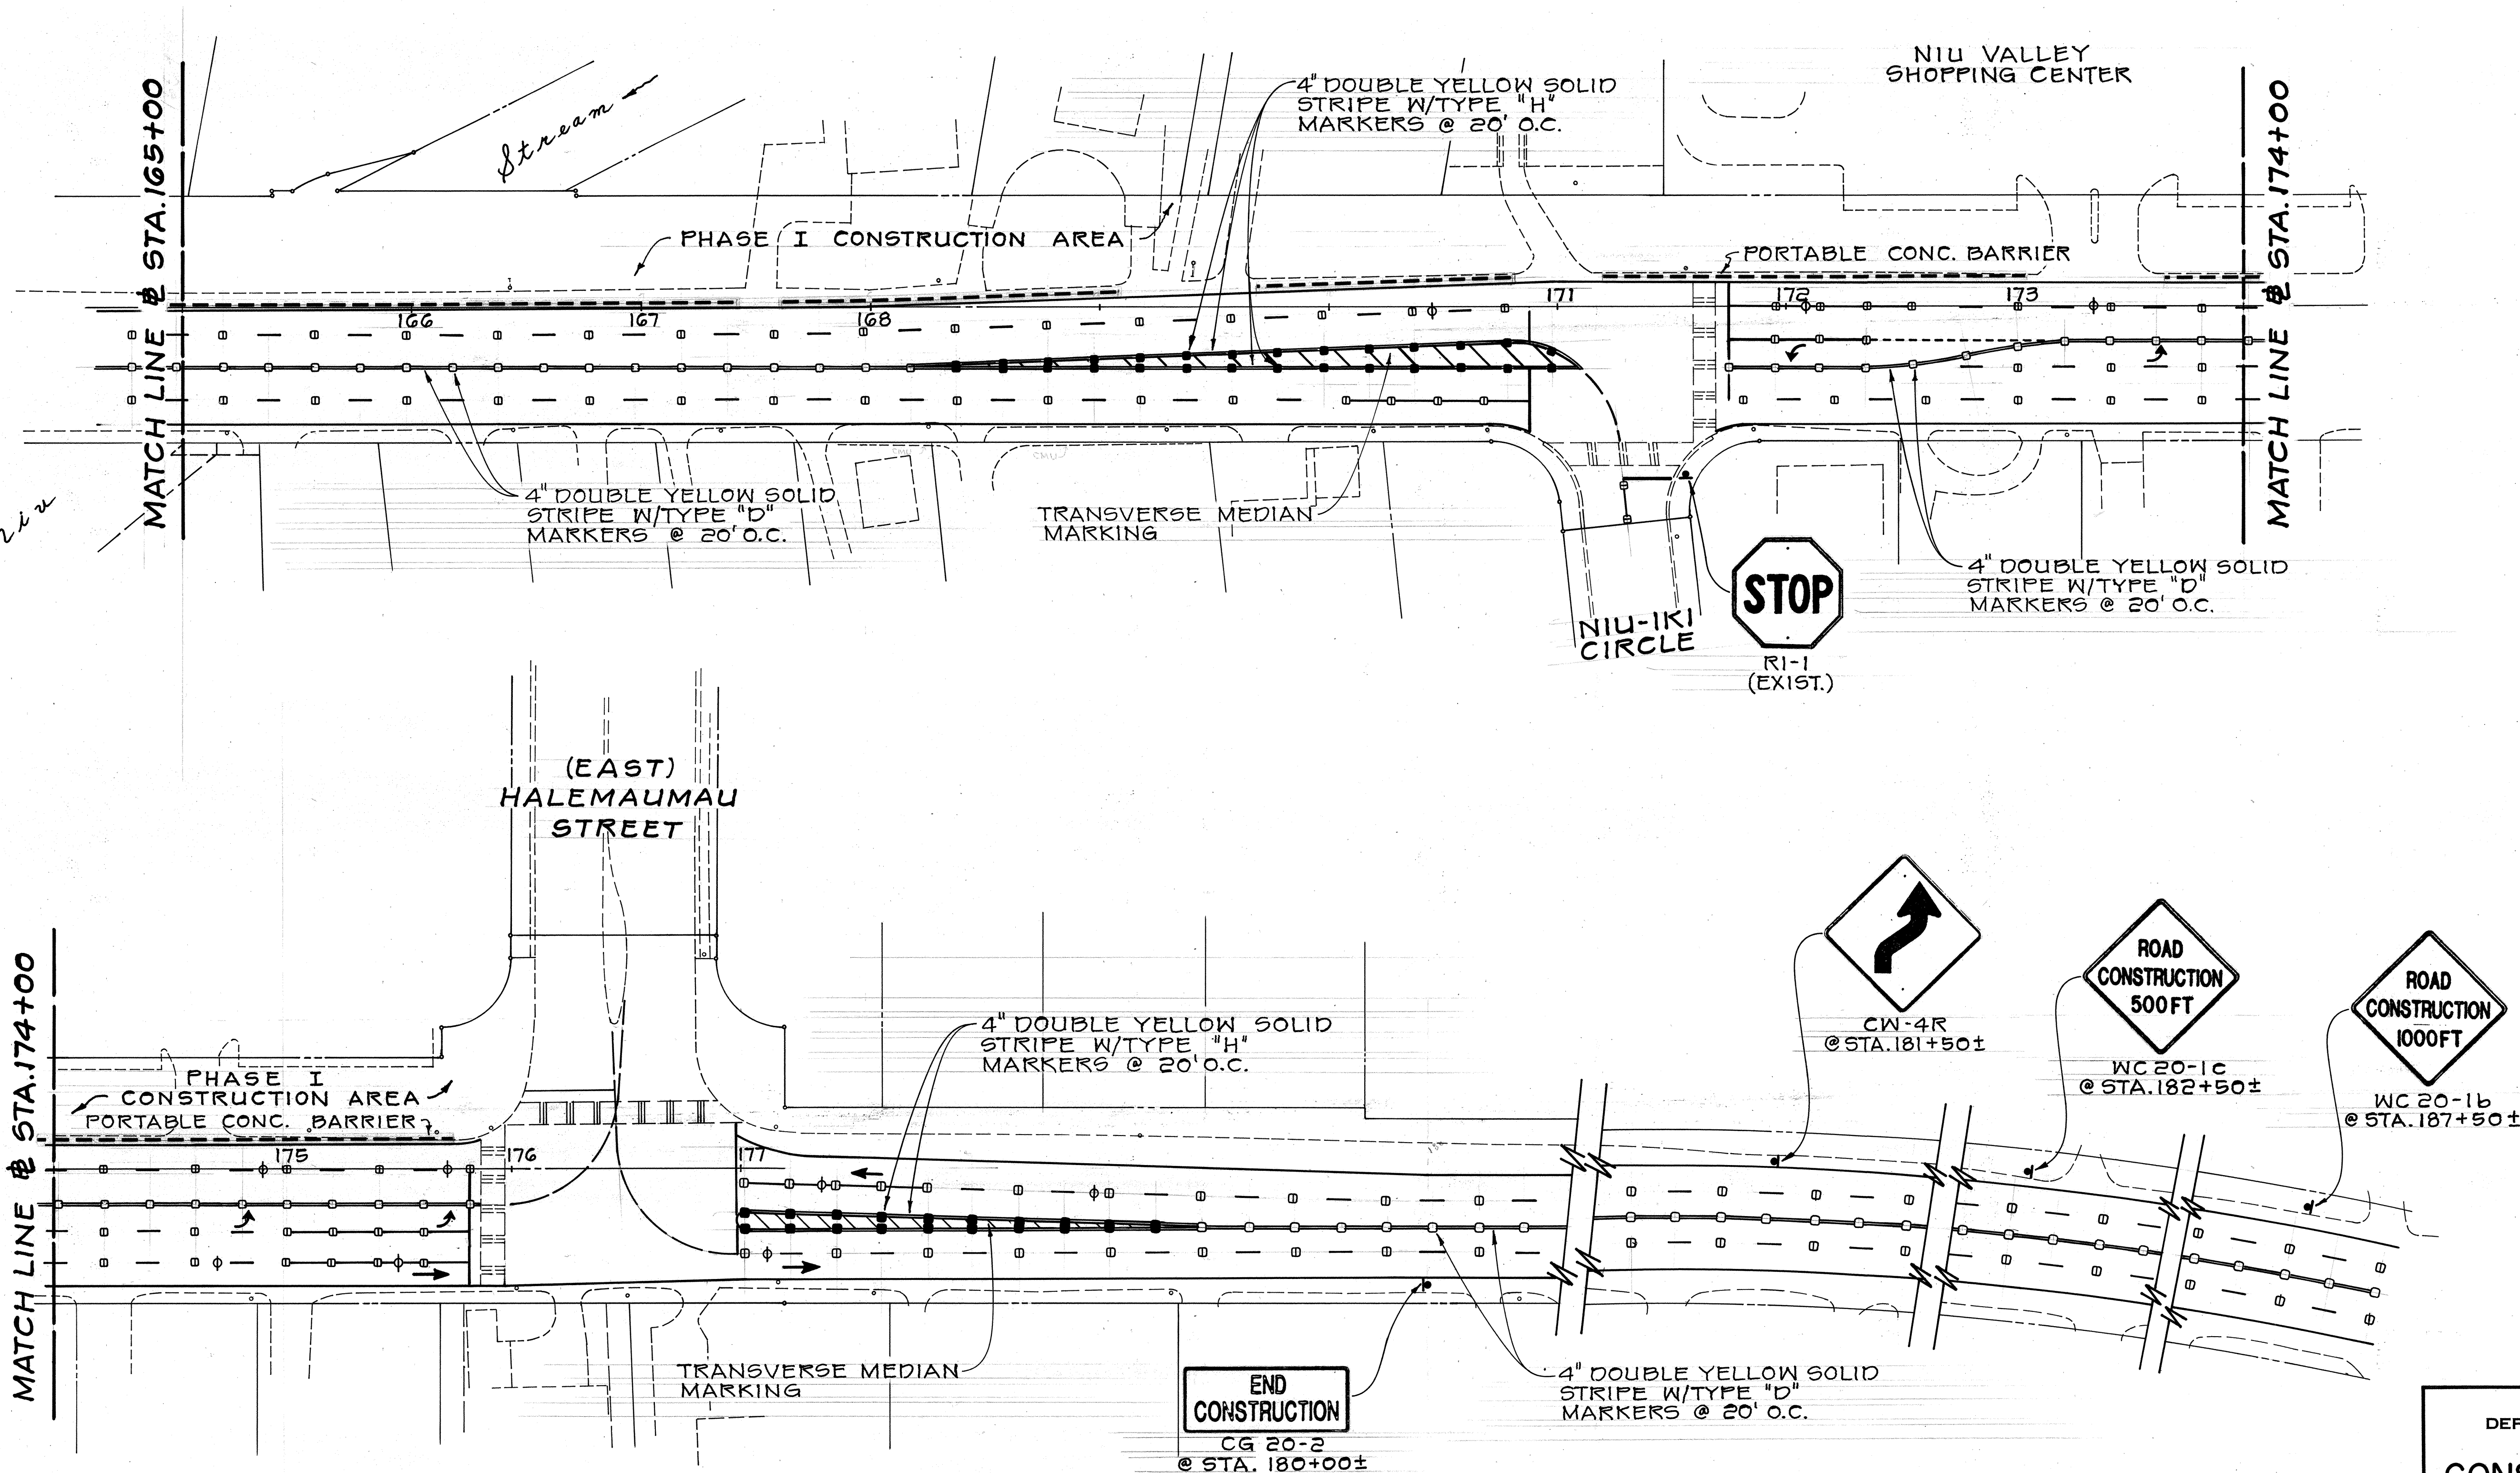

ORIGINAL PLAN	SURVEY PLOTTED BY	DATE
NOTE BOOK	DRAWN BY	
	DESIGNED BY	
	CHECKED BY	
	NO.	


FED. ROAD DIST. NO.	STATE	FED. AID PROJ. NO.	FISCAL YEAR	SHEET NO.	TOTAL SHEETS
HAWAII	HAW.	F-072-1(34)B	1991	99	103

TRUE NORTH
SCALE: 1"=40'

TRUE NORTH
SCALE: 1"=40'



11/15/90	REMOVED DIAMOND SYMBOLS
DATE	REVISION
STATE OF HAWAII DEPARTMENT OF TRANSPORTATION HIGHWAYS DIVISION	
CONSTRUCTION PHASE II SIGNING & PAV'T MARKINGS	
KALANIANA'OLE HIGHWAY E. HIND DR. TO E. HALEMAUMAU ST. F.A. PROJECT NO. F-072-1(34)B	
SCALE: AS NOTED	DATE:
SHEET NO. 99 OF 103 SHEETS	

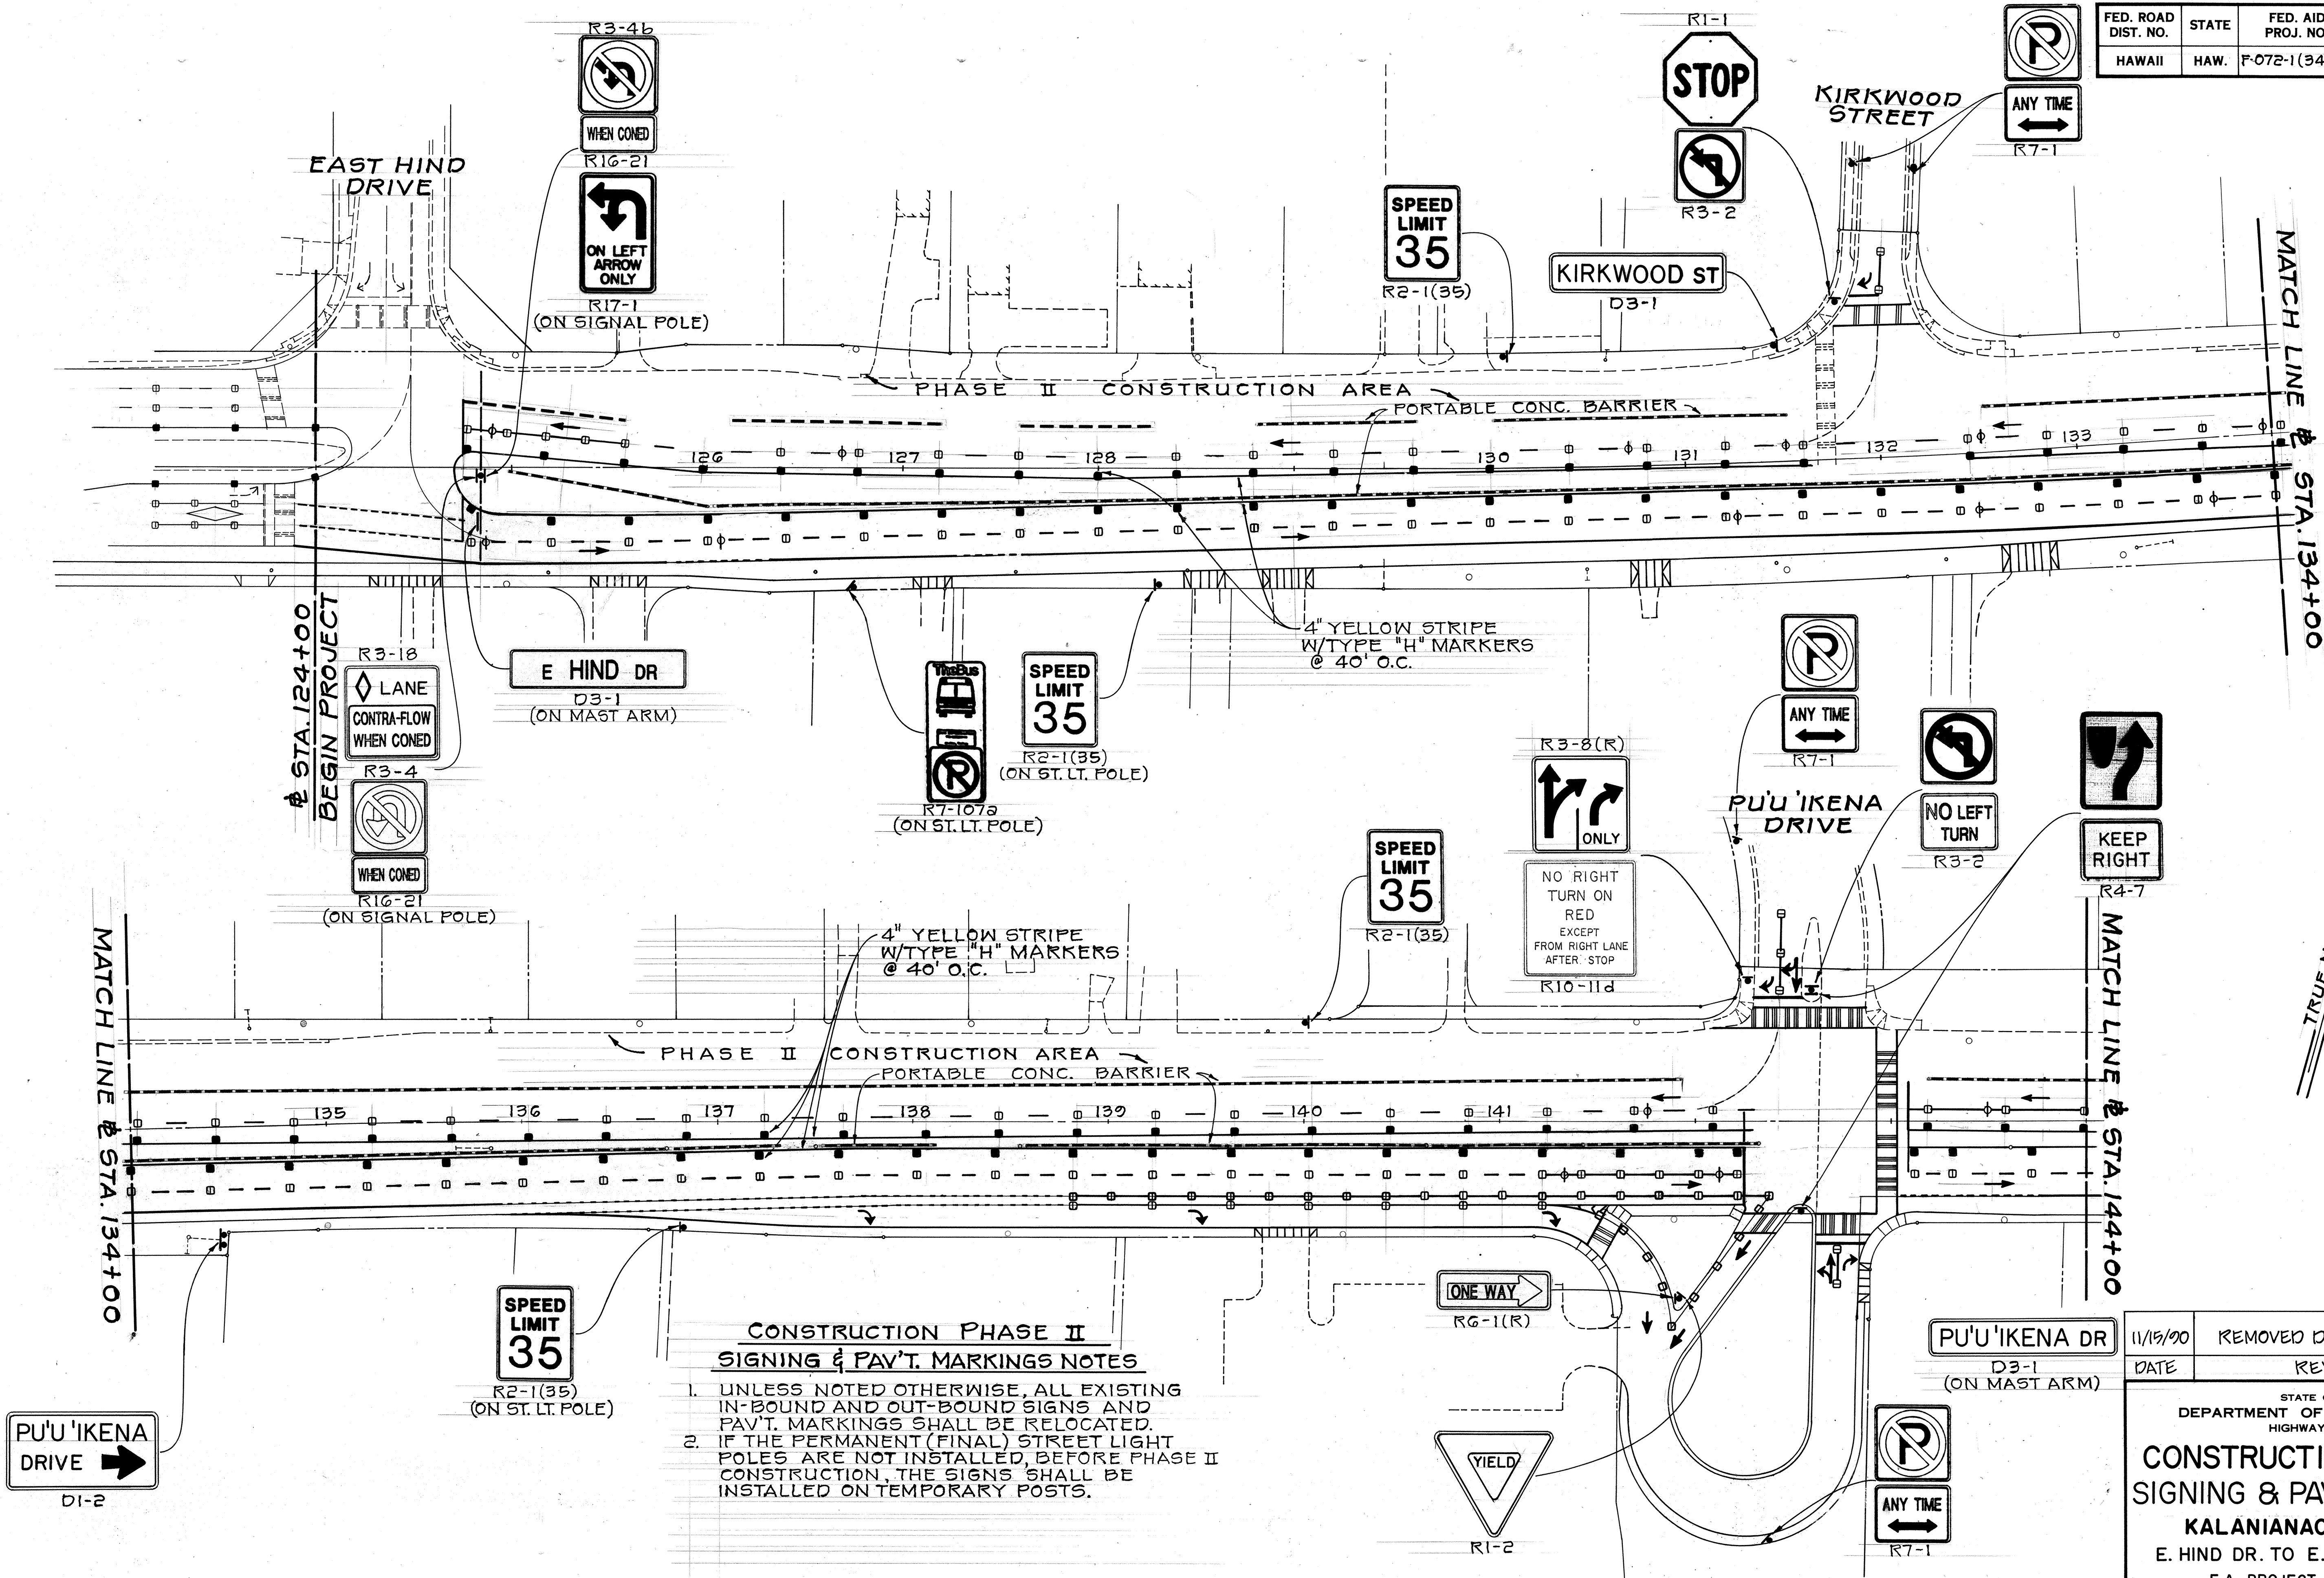

**CONSTRUCTION PHASE II
SIGNING & PAV'T. MARKINGS NOTES**

1. UNLESS NOTED OTHERWISE, ALL EXISTING IN-BOUND AND OUT-BOUND SIGNS AND PAV'T. MARKINGS SHALL BE RELOCATED.
2. IF THE PERMANENT (FINAL) STREET LIGHT POLES ARE NOT INSTALLED, BEFORE PHASE II CONSTRUCTION, THE SIGNS SHALL BE INSTALLED ON TEMPORARY POSTS.

SURVEY PLOTTED BY	DATE
DRAWN BY	
TRACED BY	
QUANTITIES BY	
CHECKED BY	
ORIGINAL PLAN	
NOTE BOOK	
NO.	

FED. ROAD DIST. NO.	STATE	FED. AID PROJ. NO.	FISCAL YEAR	SHEET NO.	TOTAL SHEETS
HAWAII	HAW.	F-072-1(34)B	1991	100	193

TRUE NORTH
SCALE: 1" = 40'

TRUE NORTH
SCALE: 1" = 40'



STATE OF HAWAII
DEPARTMENT OF TRANSPORTATION
HIGHWAYS DIVISION


**CONSTRUCTION PHASE II
SIGNING & PAV'T MARKINGS**

KALANIANA'OLE HIGHWAY
E. HIND DR. TO E. HALEMAUMAU ST.
F. A. PROJECT NO. F-072-1(34)B

SCALE: AS NOTED DATE: SHEET No. G-14 OF 18 SHEETS


11/15/90	REMOVED DIAMOND SYMBOLS
DATE	REVISION

ADD. 100

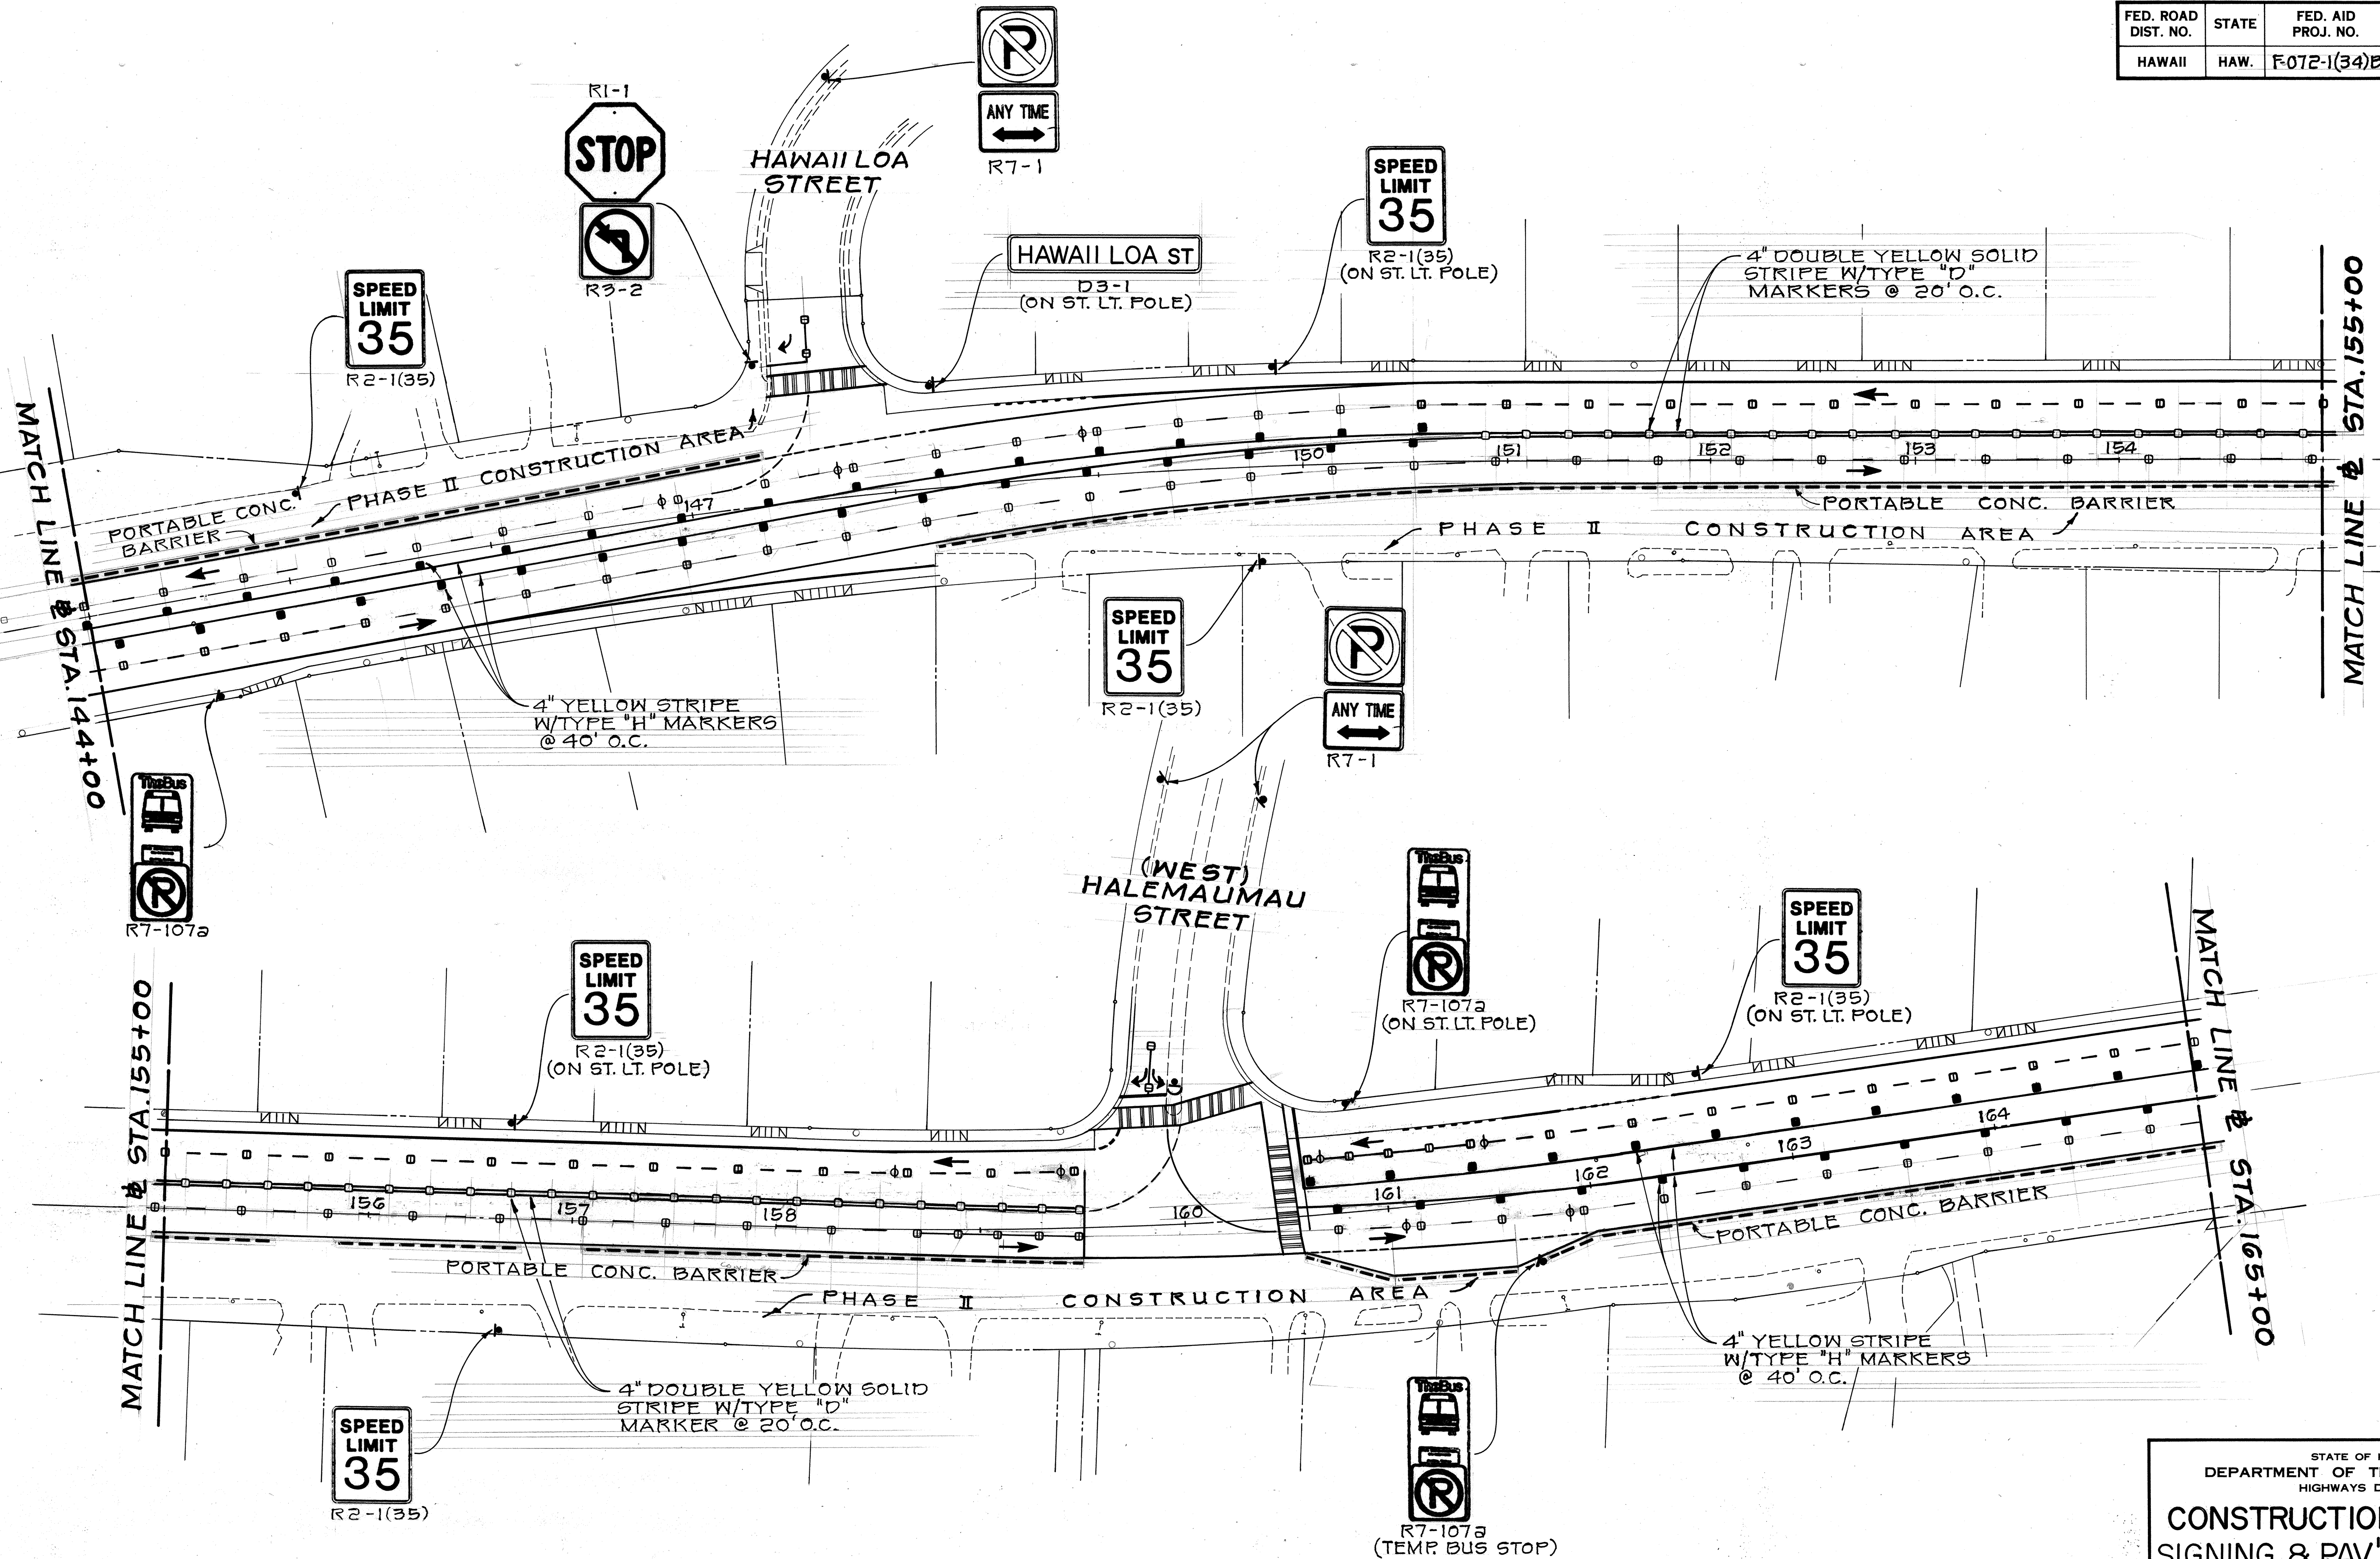


ORIGINAL PLAN	SURVEY PLOTTED BY	DATE
NOTE BOOK	DRAWN BY	
	TRACED BY	
	QUANTITIES BY	
	CHECKED BY	

FED. ROAD DIST. NO.	STATE	FED. AID PROJ. NO.	FISCAL YEAR	SHEET NO.	TOTAL SHEETS
HAWAII	HAW.	F-072-1(34)B	1991	101	103

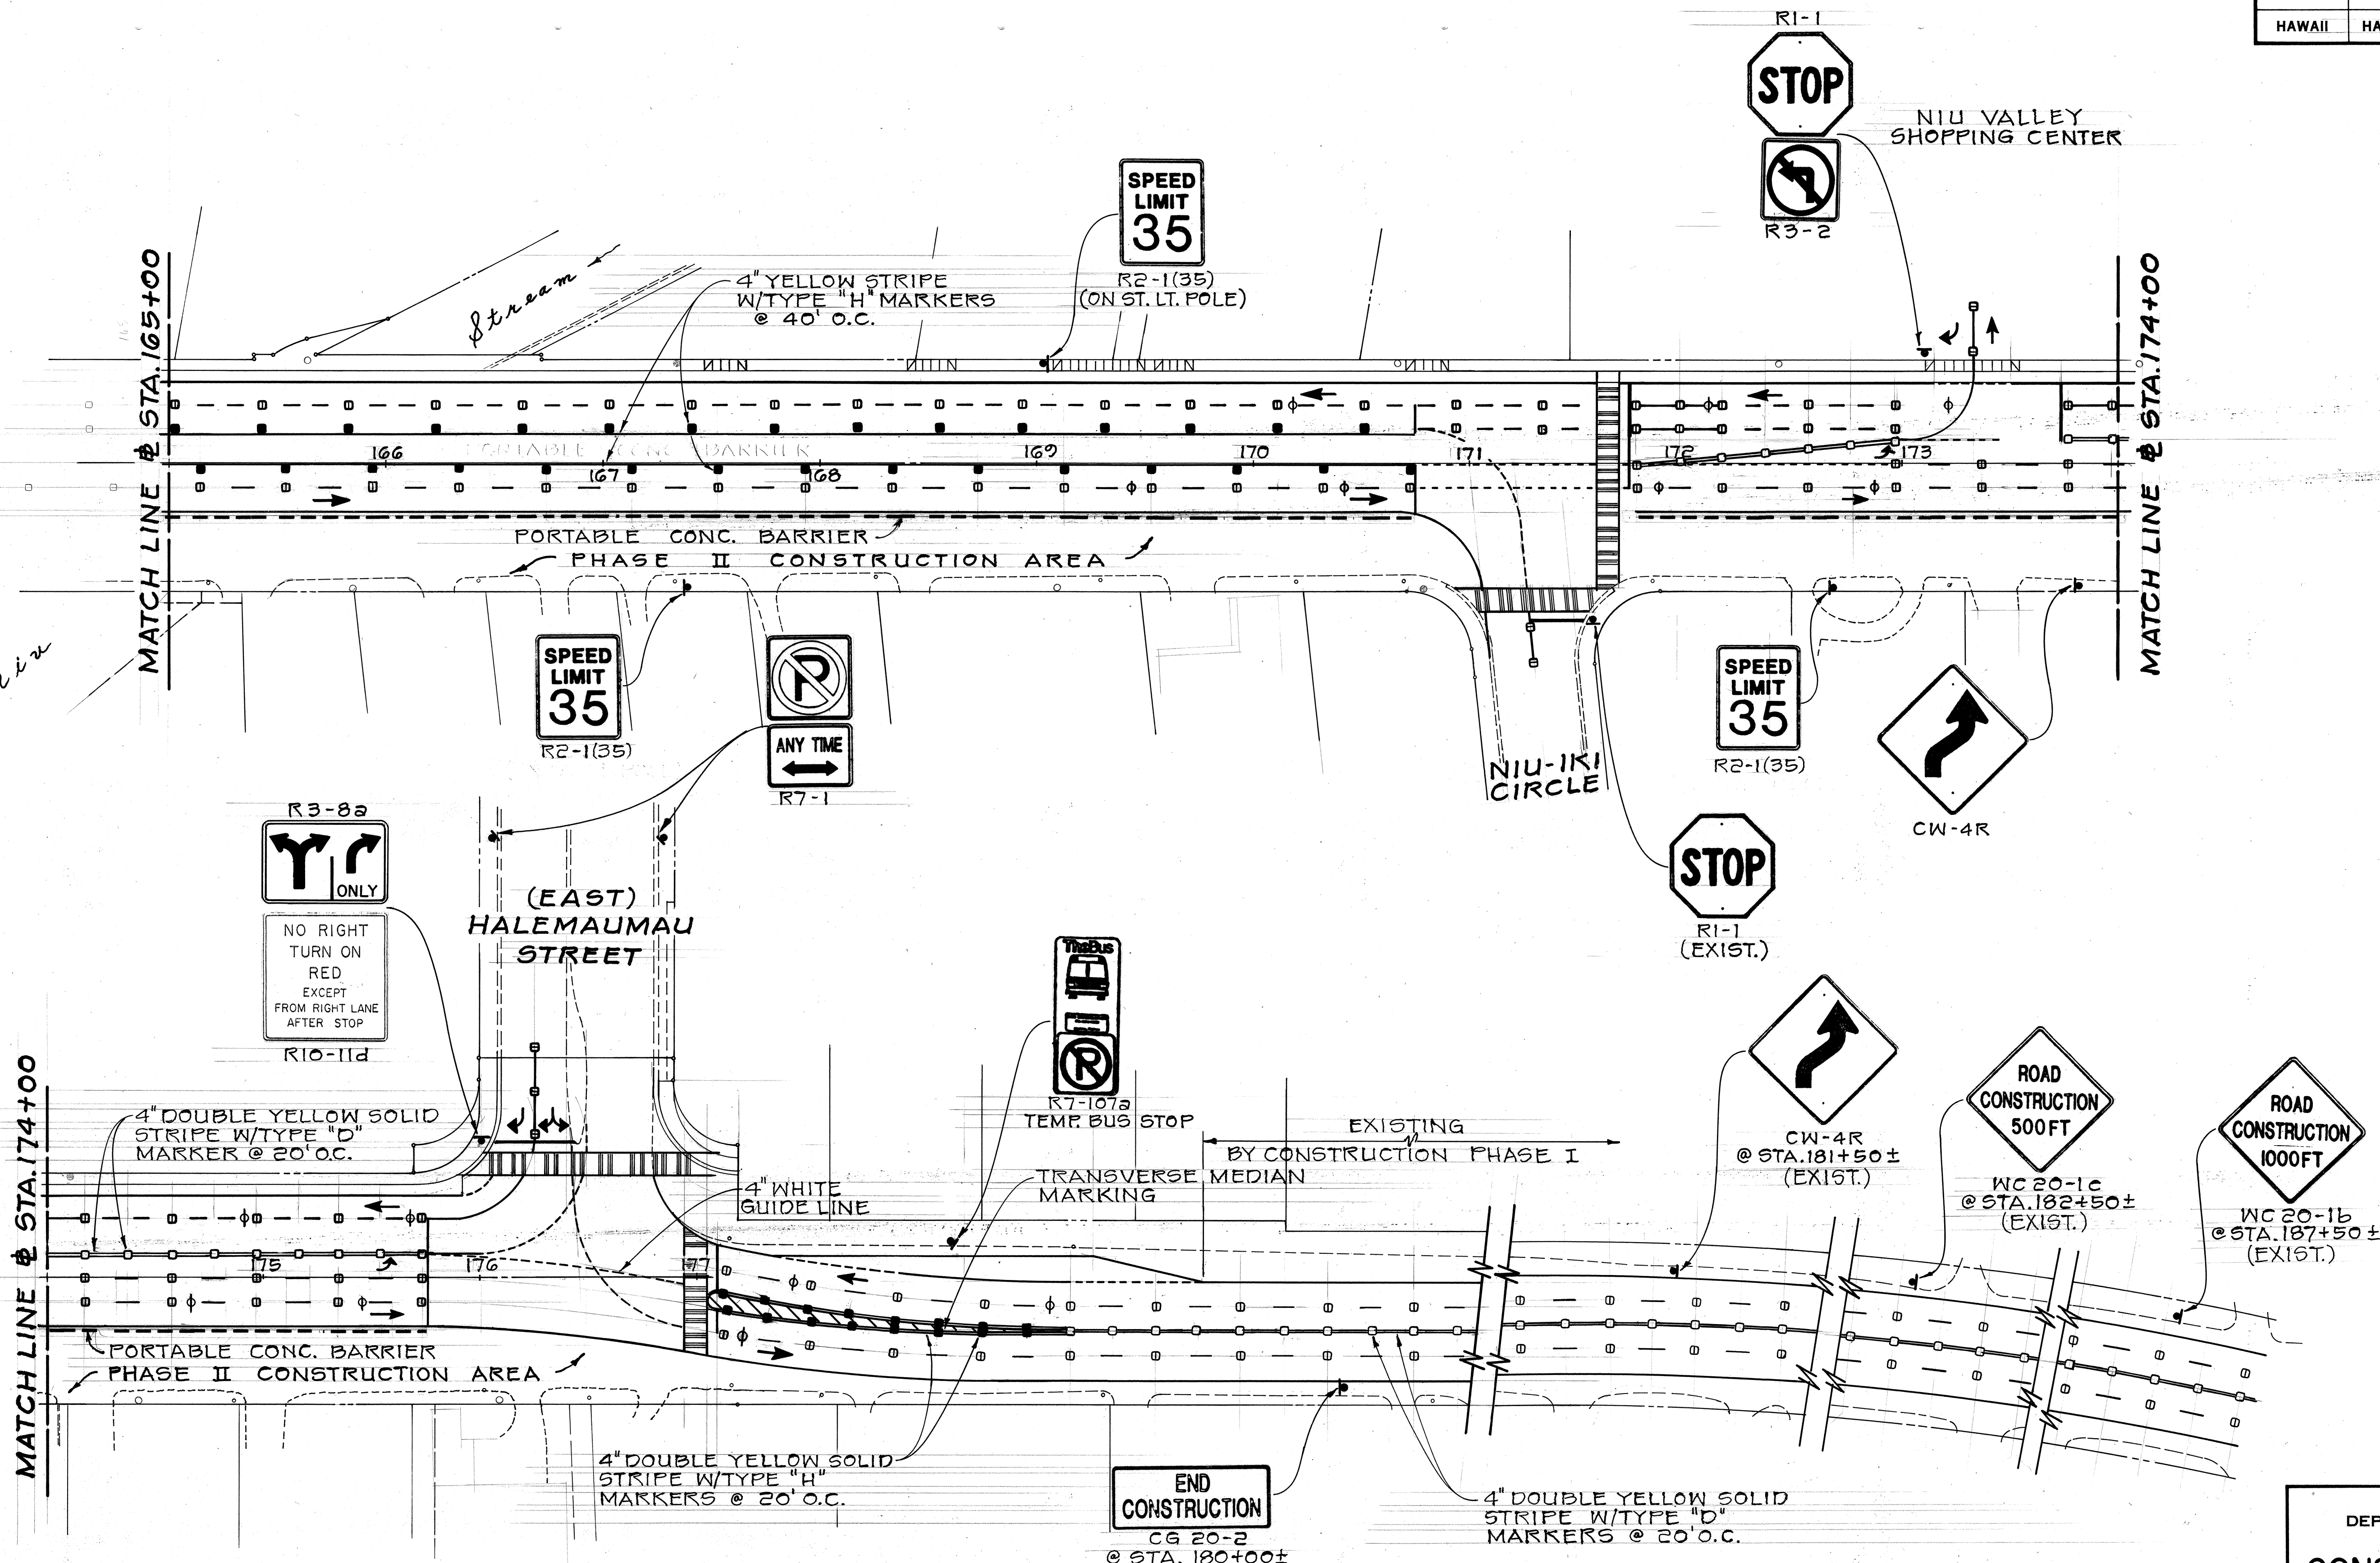

TRUE NORTH
SCALE: 1"=40'

TRUE NORTH
SCALE: 1"=40'

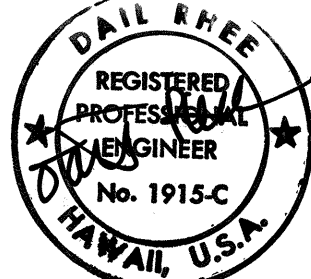

STATE OF HAWAII
DEPARTMENT OF TRANSPORTATION
HIGHWAYS DIVISION

**CONSTRUCTION PHASE II
SIGNING & PAV'T MARKINGS**


KALANIANA'OLE HIGHWAY
E. HIND DR. TO E. HALEMAUMAU ST.
F. A. PROJECT NO. F-072-1(34)B
SCALE: AS NOTED DATE: _____

SHEET No. 63 OF 13 SHEETS

11/15/90	REMOVED DIAMOND SYMBOLS
DATE	REVISION

ORIGINAL PLAN	SURVEY PLOTTED BY	DATE
NOTE BOOK	DRAWN BY	
	DESIGNED BY	
	QUANTITIES BY	
	CHECKED BY	

FED. ROAD DIST. NO.	STATE	FED. AID PROJ. NO.	FISCAL YEAR	SHEET NO.	TOTAL SHEETS
HAWAII	HAW.	F-072-1(34)B	1991	102	199

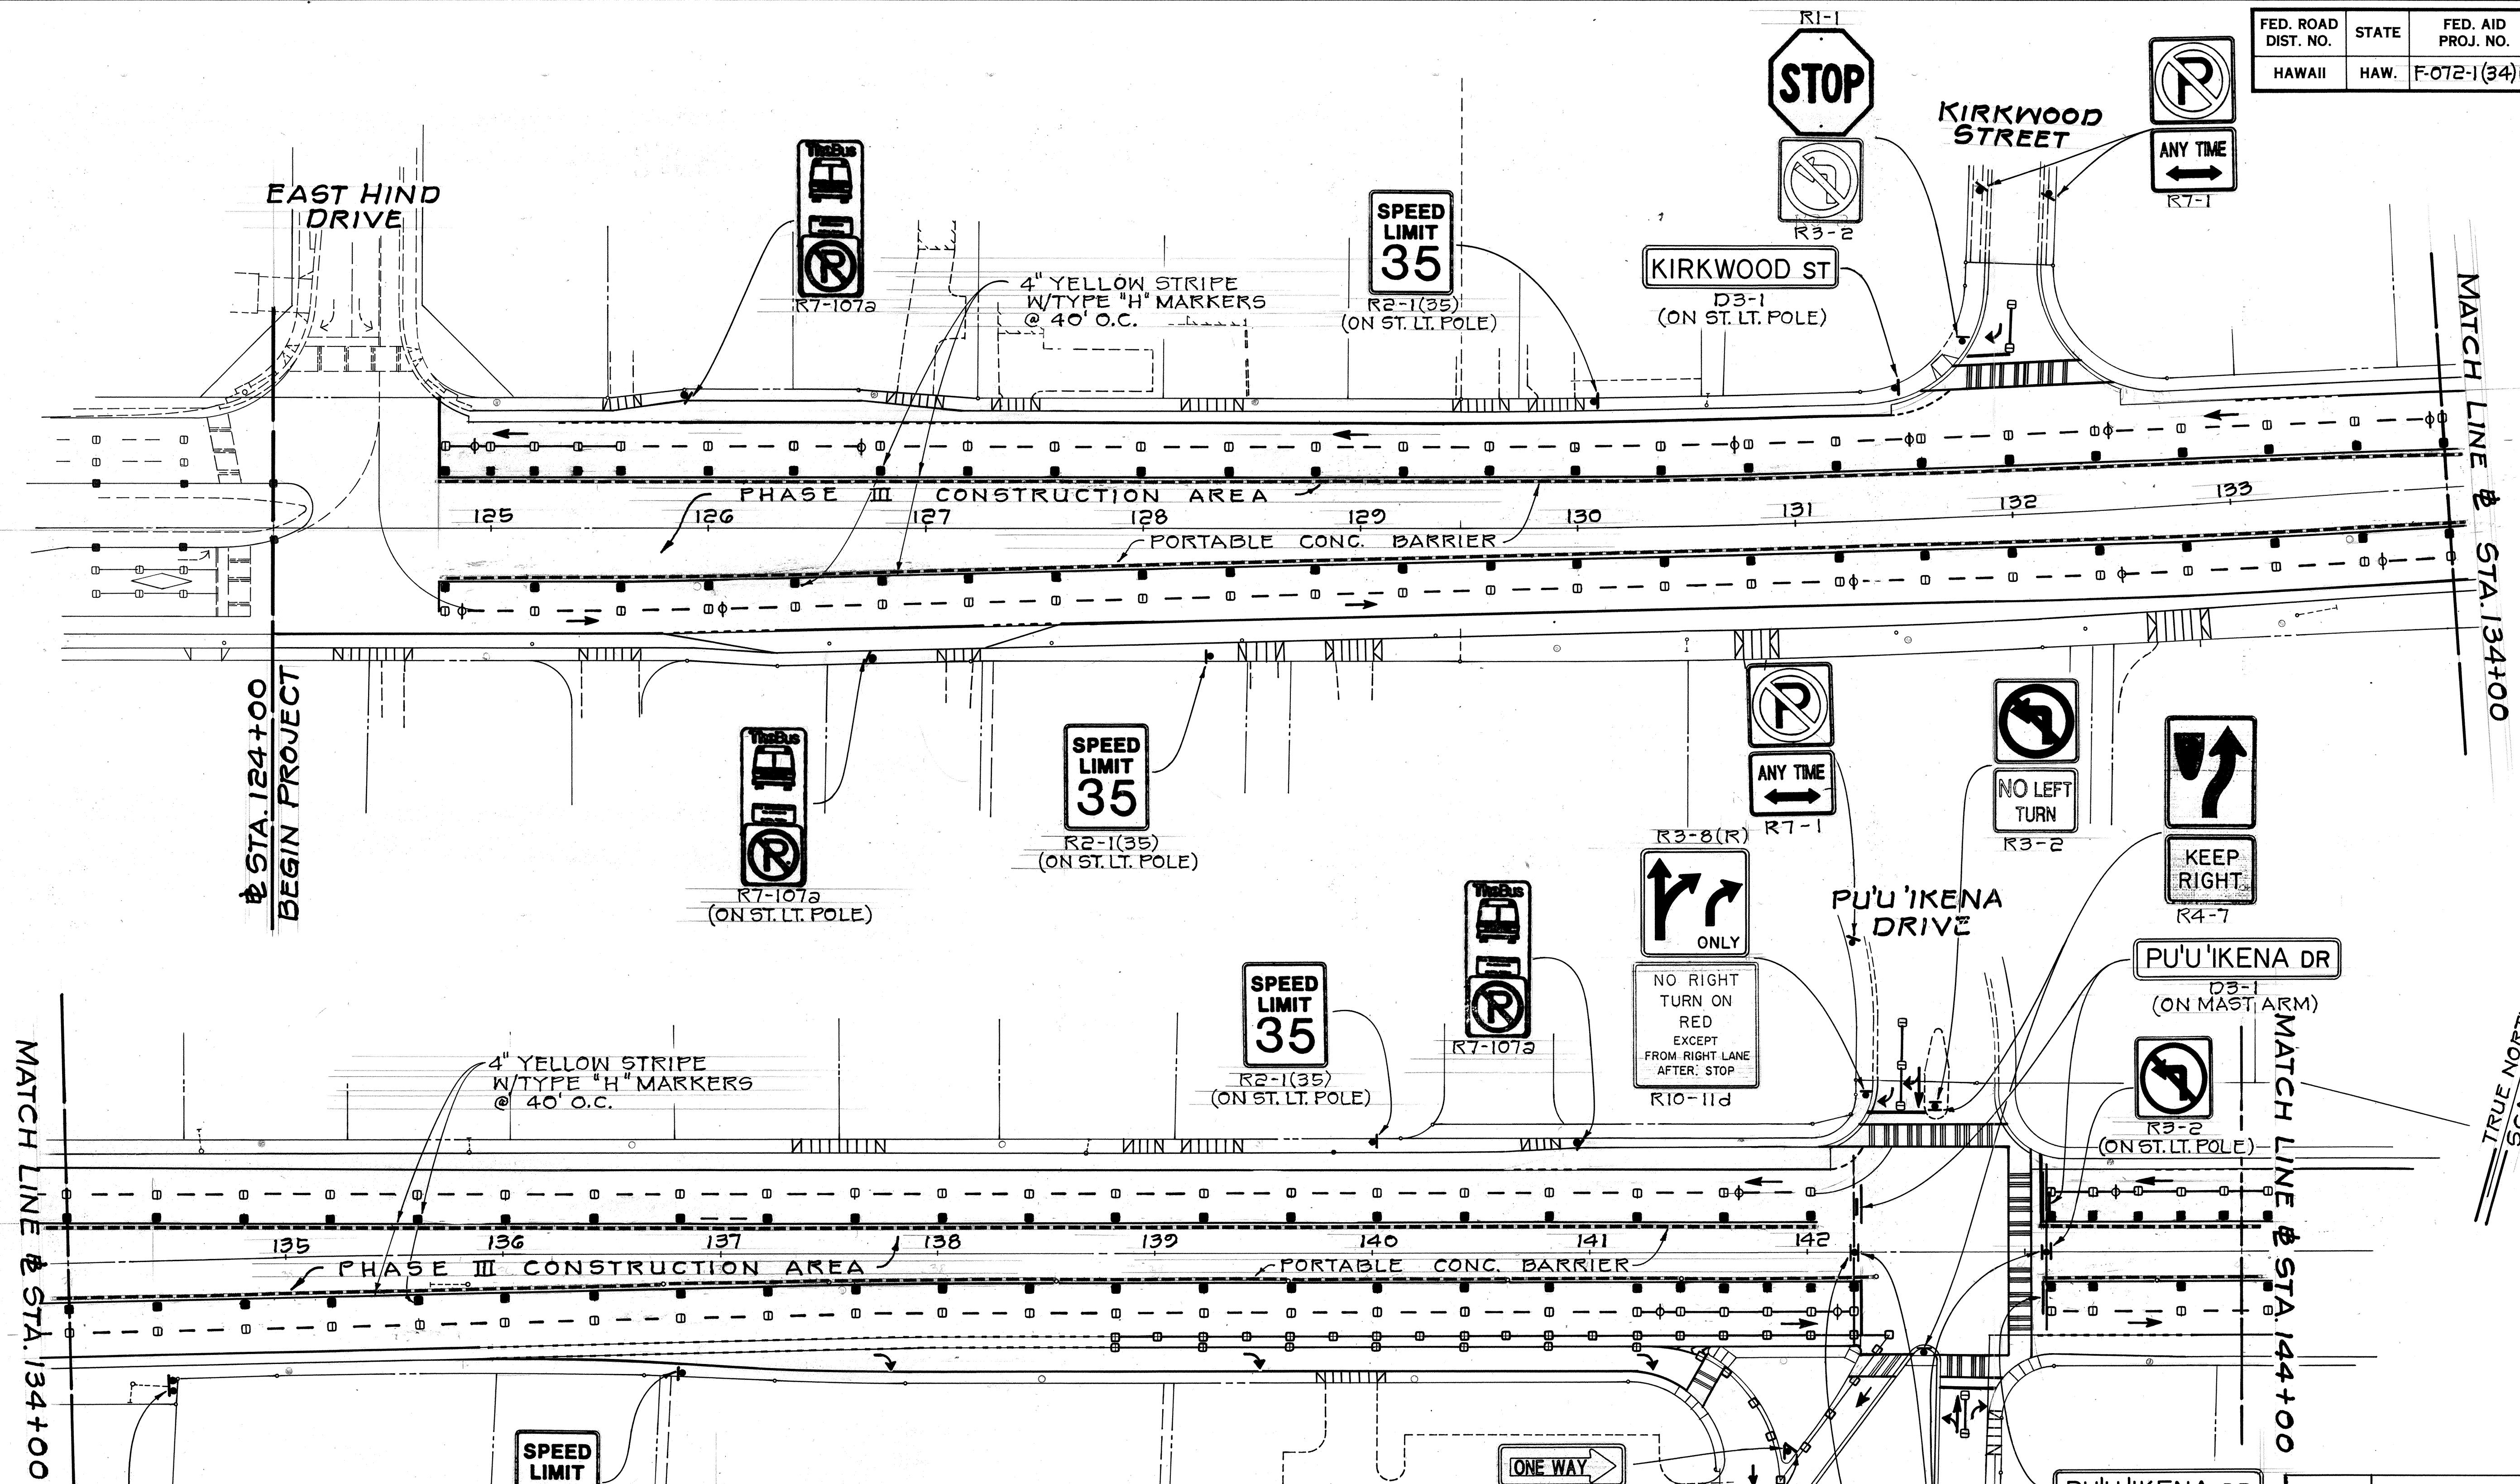

**CONSTRUCTION PHASE III
SIGNING & PAV'T. MARKINGS NOTES**


1. UNLESS NOTED OTHERWISE, ALL PERMANENT (FINAL) SIGNS AND PAV'T. MARKINGS, EXCEPT BIKE LANE INFORMATION, SHALL BE INSTALLED.
2. IF THE PERMANENT (FINAL) STREET LIGHT POLES ARE NOT INSTALLED, BEFORE PHASE III CONSTRUCTION, THE SIGNS SHALL BE INSTALLED ON TEMPORARY POSTS.

11/15/90	REMOVED DIAMOND SYMBOLS
DATE	REVISION
STATE OF HAWAII DEPARTMENT OF TRANSPORTATION HIGHWAYS DIVISION	
CONSTRUCTION PHASE III SIGNING & PAV'T MARKINGS	
KALANIANAʻOLE HIGHWAY	
E. HIND DR. TO E. HALEMAUMAU ST.	
F. A. PROJECT NO. F-072-1(34)B	
SCALE: AS NOTED	DATE:
SHEET NO. 6 OF 18 SHEETS	

ADD. 102


ORIGINAL	DATE
PLAN	
NOTED BY	
CHECKED BY	
NO.	

FED. ROAD DIST. NO.	STATE	FED. AID PROJ. NO.	FISCAL YEAR	SHEET NO.	TOTAL SHEETS
HAWAII	HAW.	F-072-1(34)B	1991	103	109

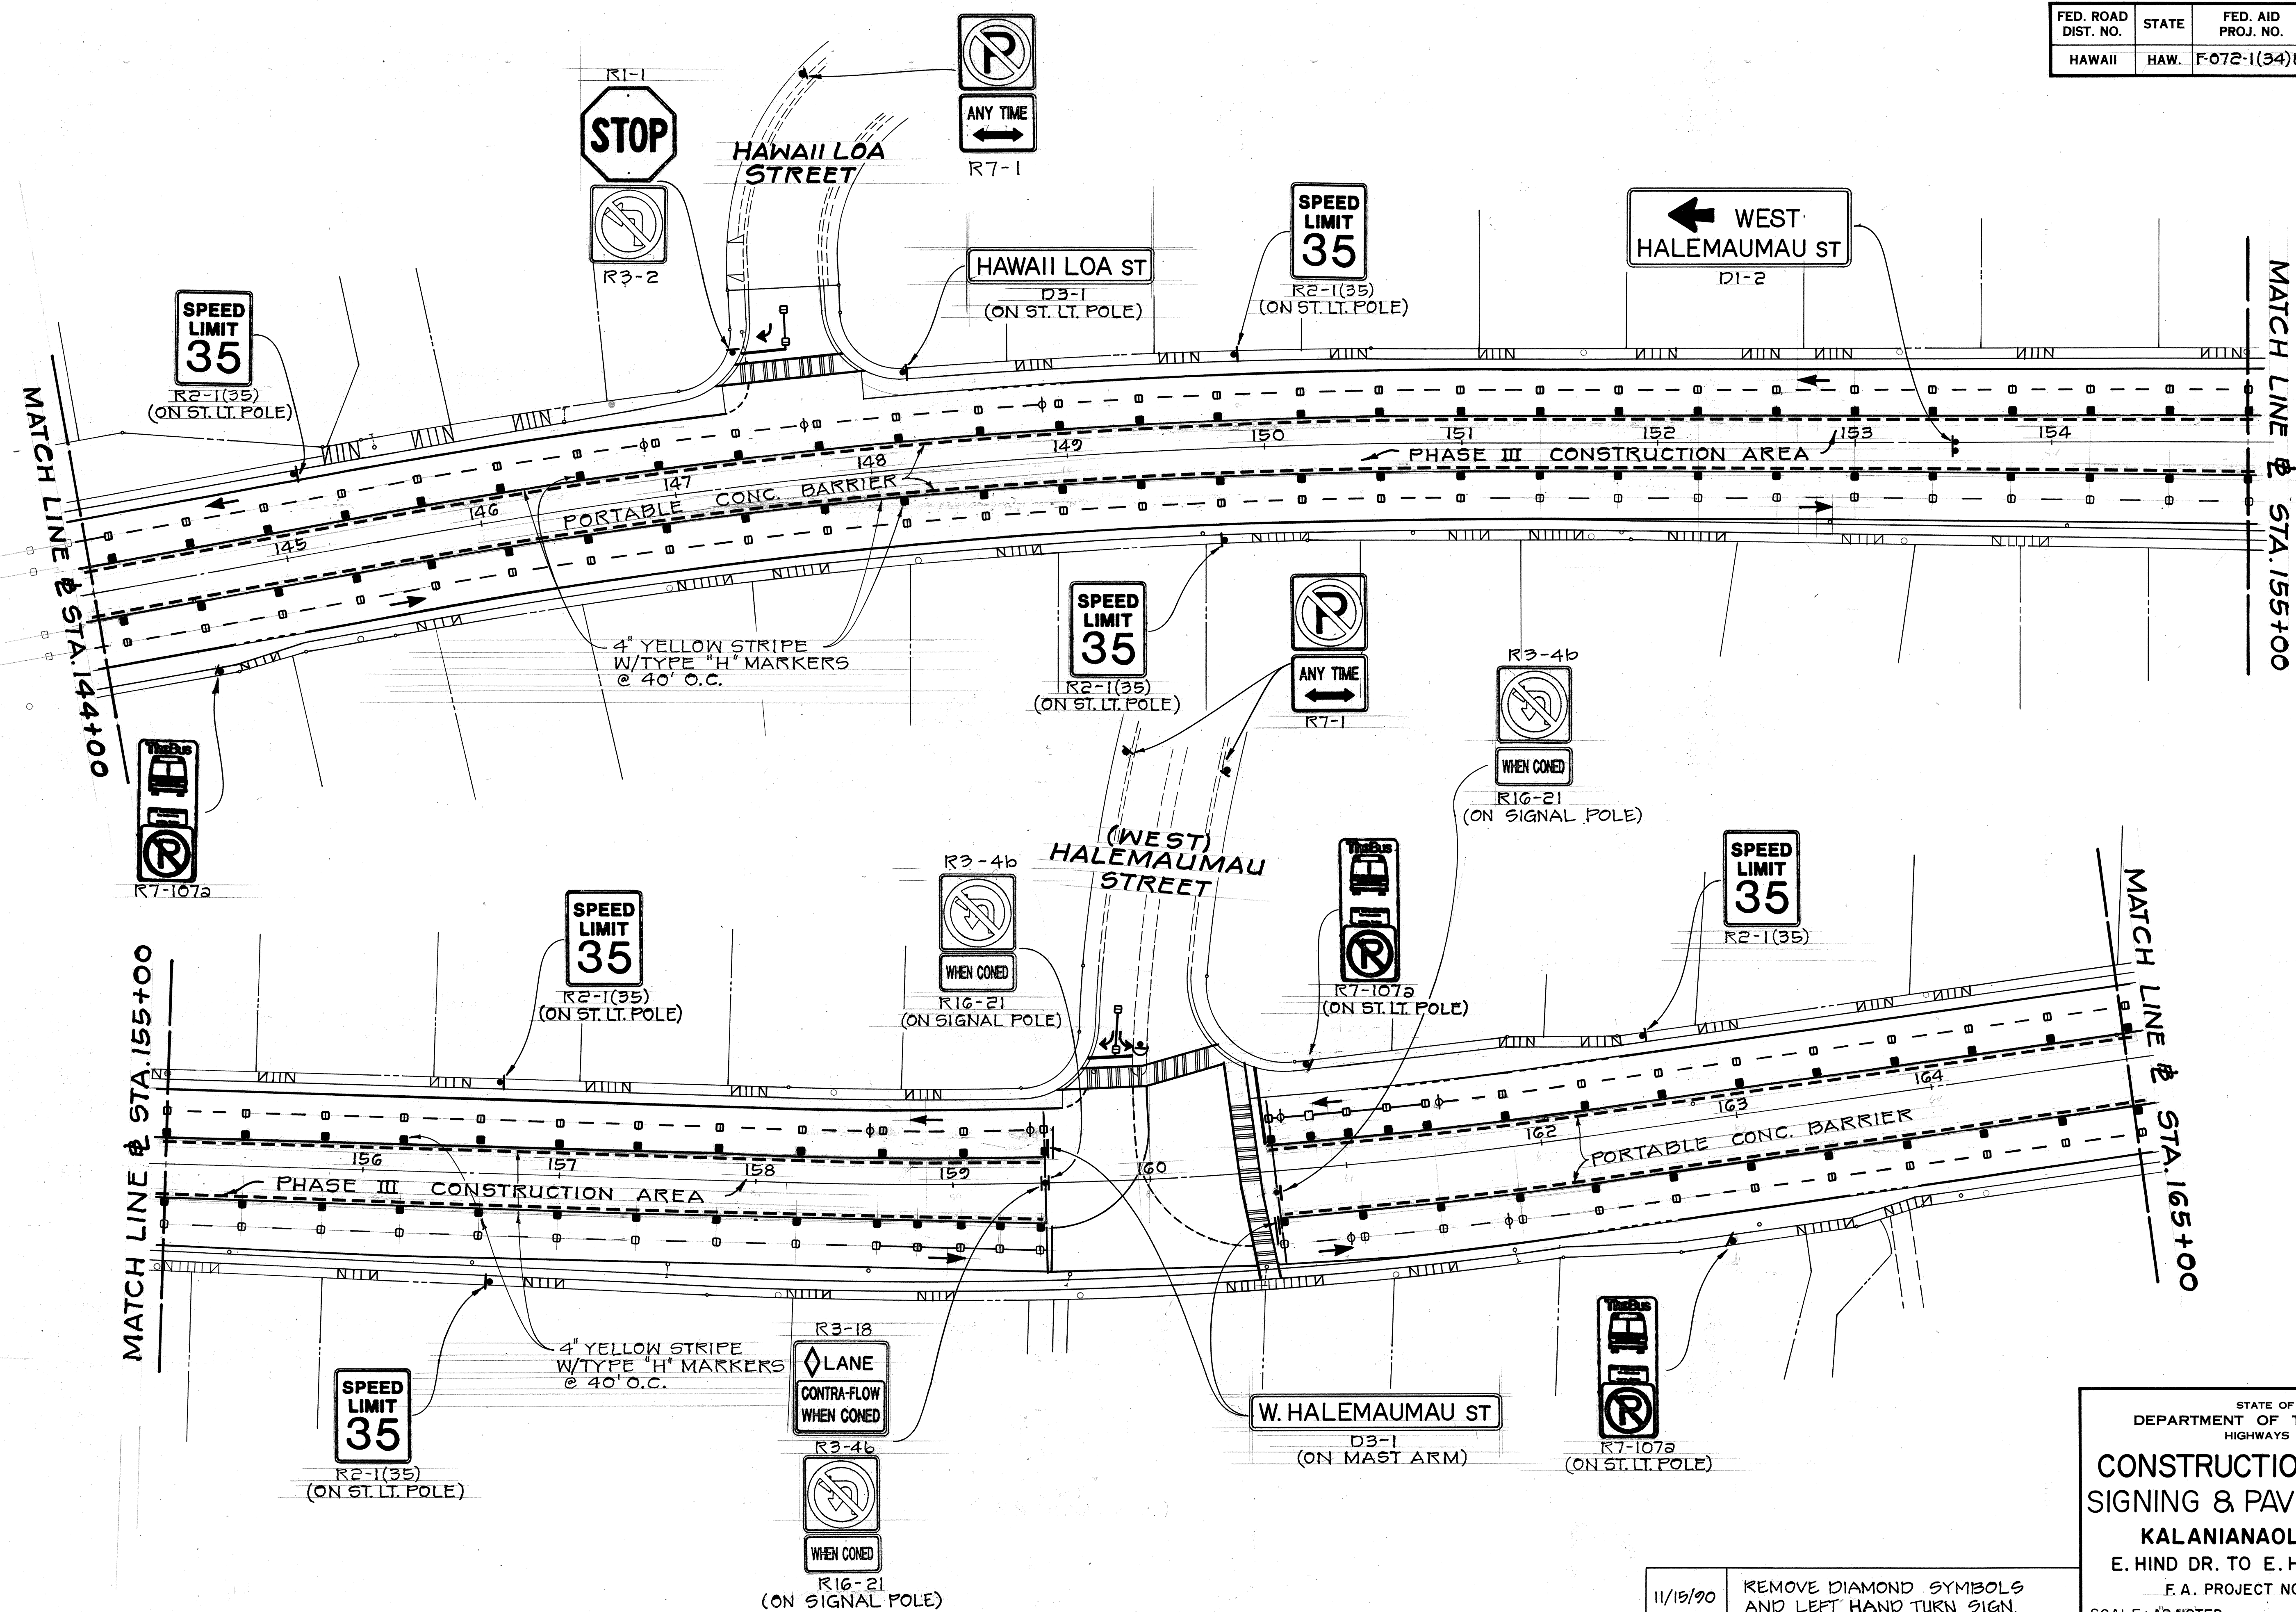

TRUE NORTH
SCALE: 1"=40'

TRUE NORTH
SCALE: 1"=40'

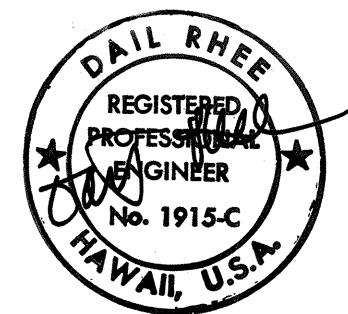

SURVEY PLOTTED BY	DATE
DRAWN BY	
DESIGNED BY	
QUANTITIES BY	
CHECKED BY	
ORIGINAL PLAN	
NOTE BOOK	
NO.	

STATE OF HAWAII
DEPARTMENT OF TRANSPORTATION
HIGHWAYS DIVISION

**CONSTRUCTION PHASE III
SIGNING & PAV'T MARKINGS**


KALANIANA'OLE HIGHWAY
E. HIND DR. TO E. HALEMAUMAU ST.
F. A. PROJECT NO. F-072-1(34) B

SCALE: AS NOTED DATE: SHEET NO. 103 OF 108 SHEETS

11/18/90	REMOVE DIAMOND SYMBOLS AND LEFT HAND TURN SIGN.
DATE	REVISION


ADD. 103

FED. ROAD DIST. NO.	STATE	FED. AID PROJ. NO.	FISCAL YEAR	SHEET NO.	TOTAL SHEETS
HAWAII	HAW.	F-072-1(34) B	1991	104	122

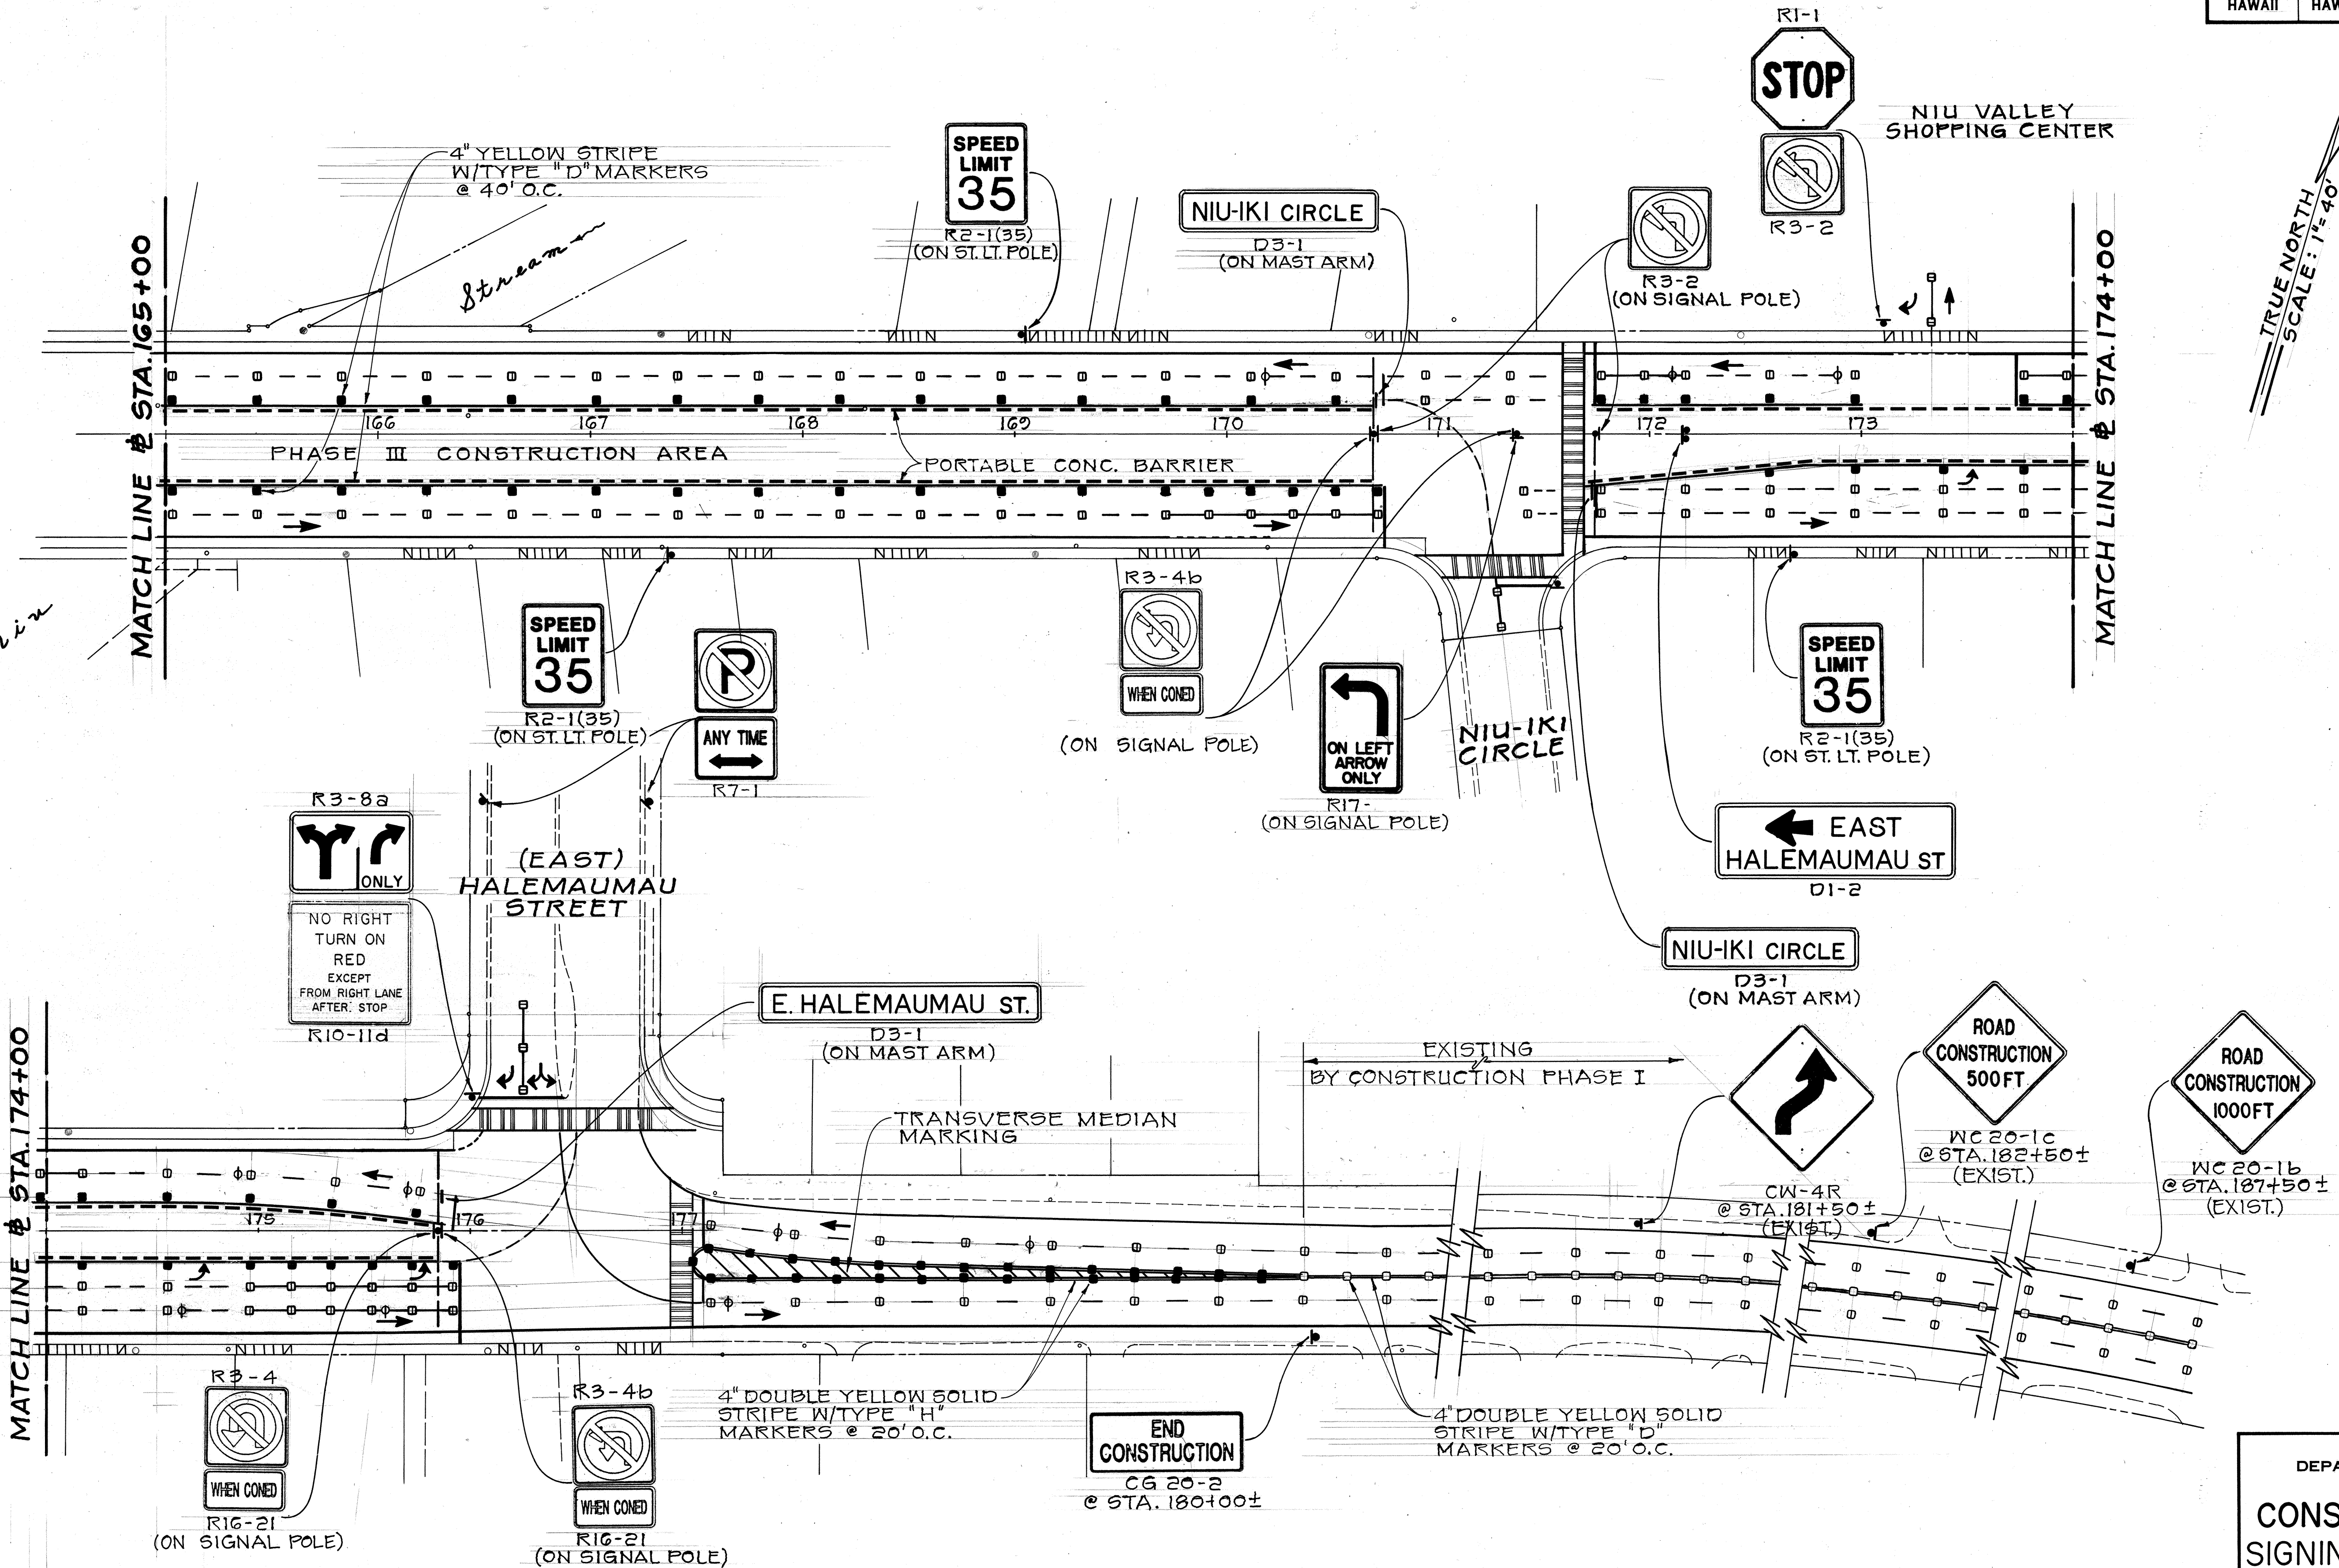

TRUE NORTH
SCALE: 1"=40'

TRUE NORTH
SCALE: 1"=40'

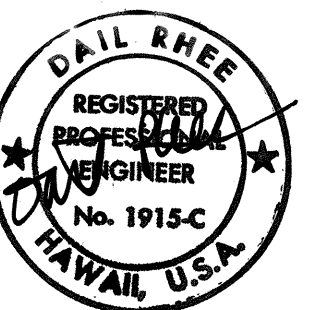

STATE OF HAWAII
DEPARTMENT OF TRANSPORTATION
HIGHWAYS DIVISION

**CONSTRUCTION PHASE III
SIGNING & PAV'T MARKINGS**

KALANIANA'OLE HIGHWAY
E. HIND DR. TO E. HALEMAUMAU ST.
F. A. PROJECT NO. F-072-1(34) B
SCALE: AS NOTED DATE: _____

SHEET NO. 6 OF 18 SHEETS

11/15/90	REMOVED DIAMOND SYMBOLS AND LEFT HAND TURN SIGN.
DATE	REVISION

ADD. 104

SURVEY PLOTTED BY _____	DATE _____
DRAWN BY _____	DATE _____
CHECKED BY _____	DATE _____
ORIGINAL PLAN _____	DATE _____
NOTE BOOK _____	DATE _____
QUANTITIES BY _____	DATE _____
CHECKED BY _____	DATE _____
No. _____	