



FED. ROAD DIST. NO.	STATE	FED. AID PROJ. NO.	FISCAL YEAR	SHEET NO.	TOTAL SHEETS
HAWAII	HAW.	STP-072-1(35)	1993	160	340

ORIGINAL PLAN	DATE
DESIGNED BY	
TRACED BY	
NOTE BOOK	
QUANTITIES BY	
CHECKED BY	
NO.	

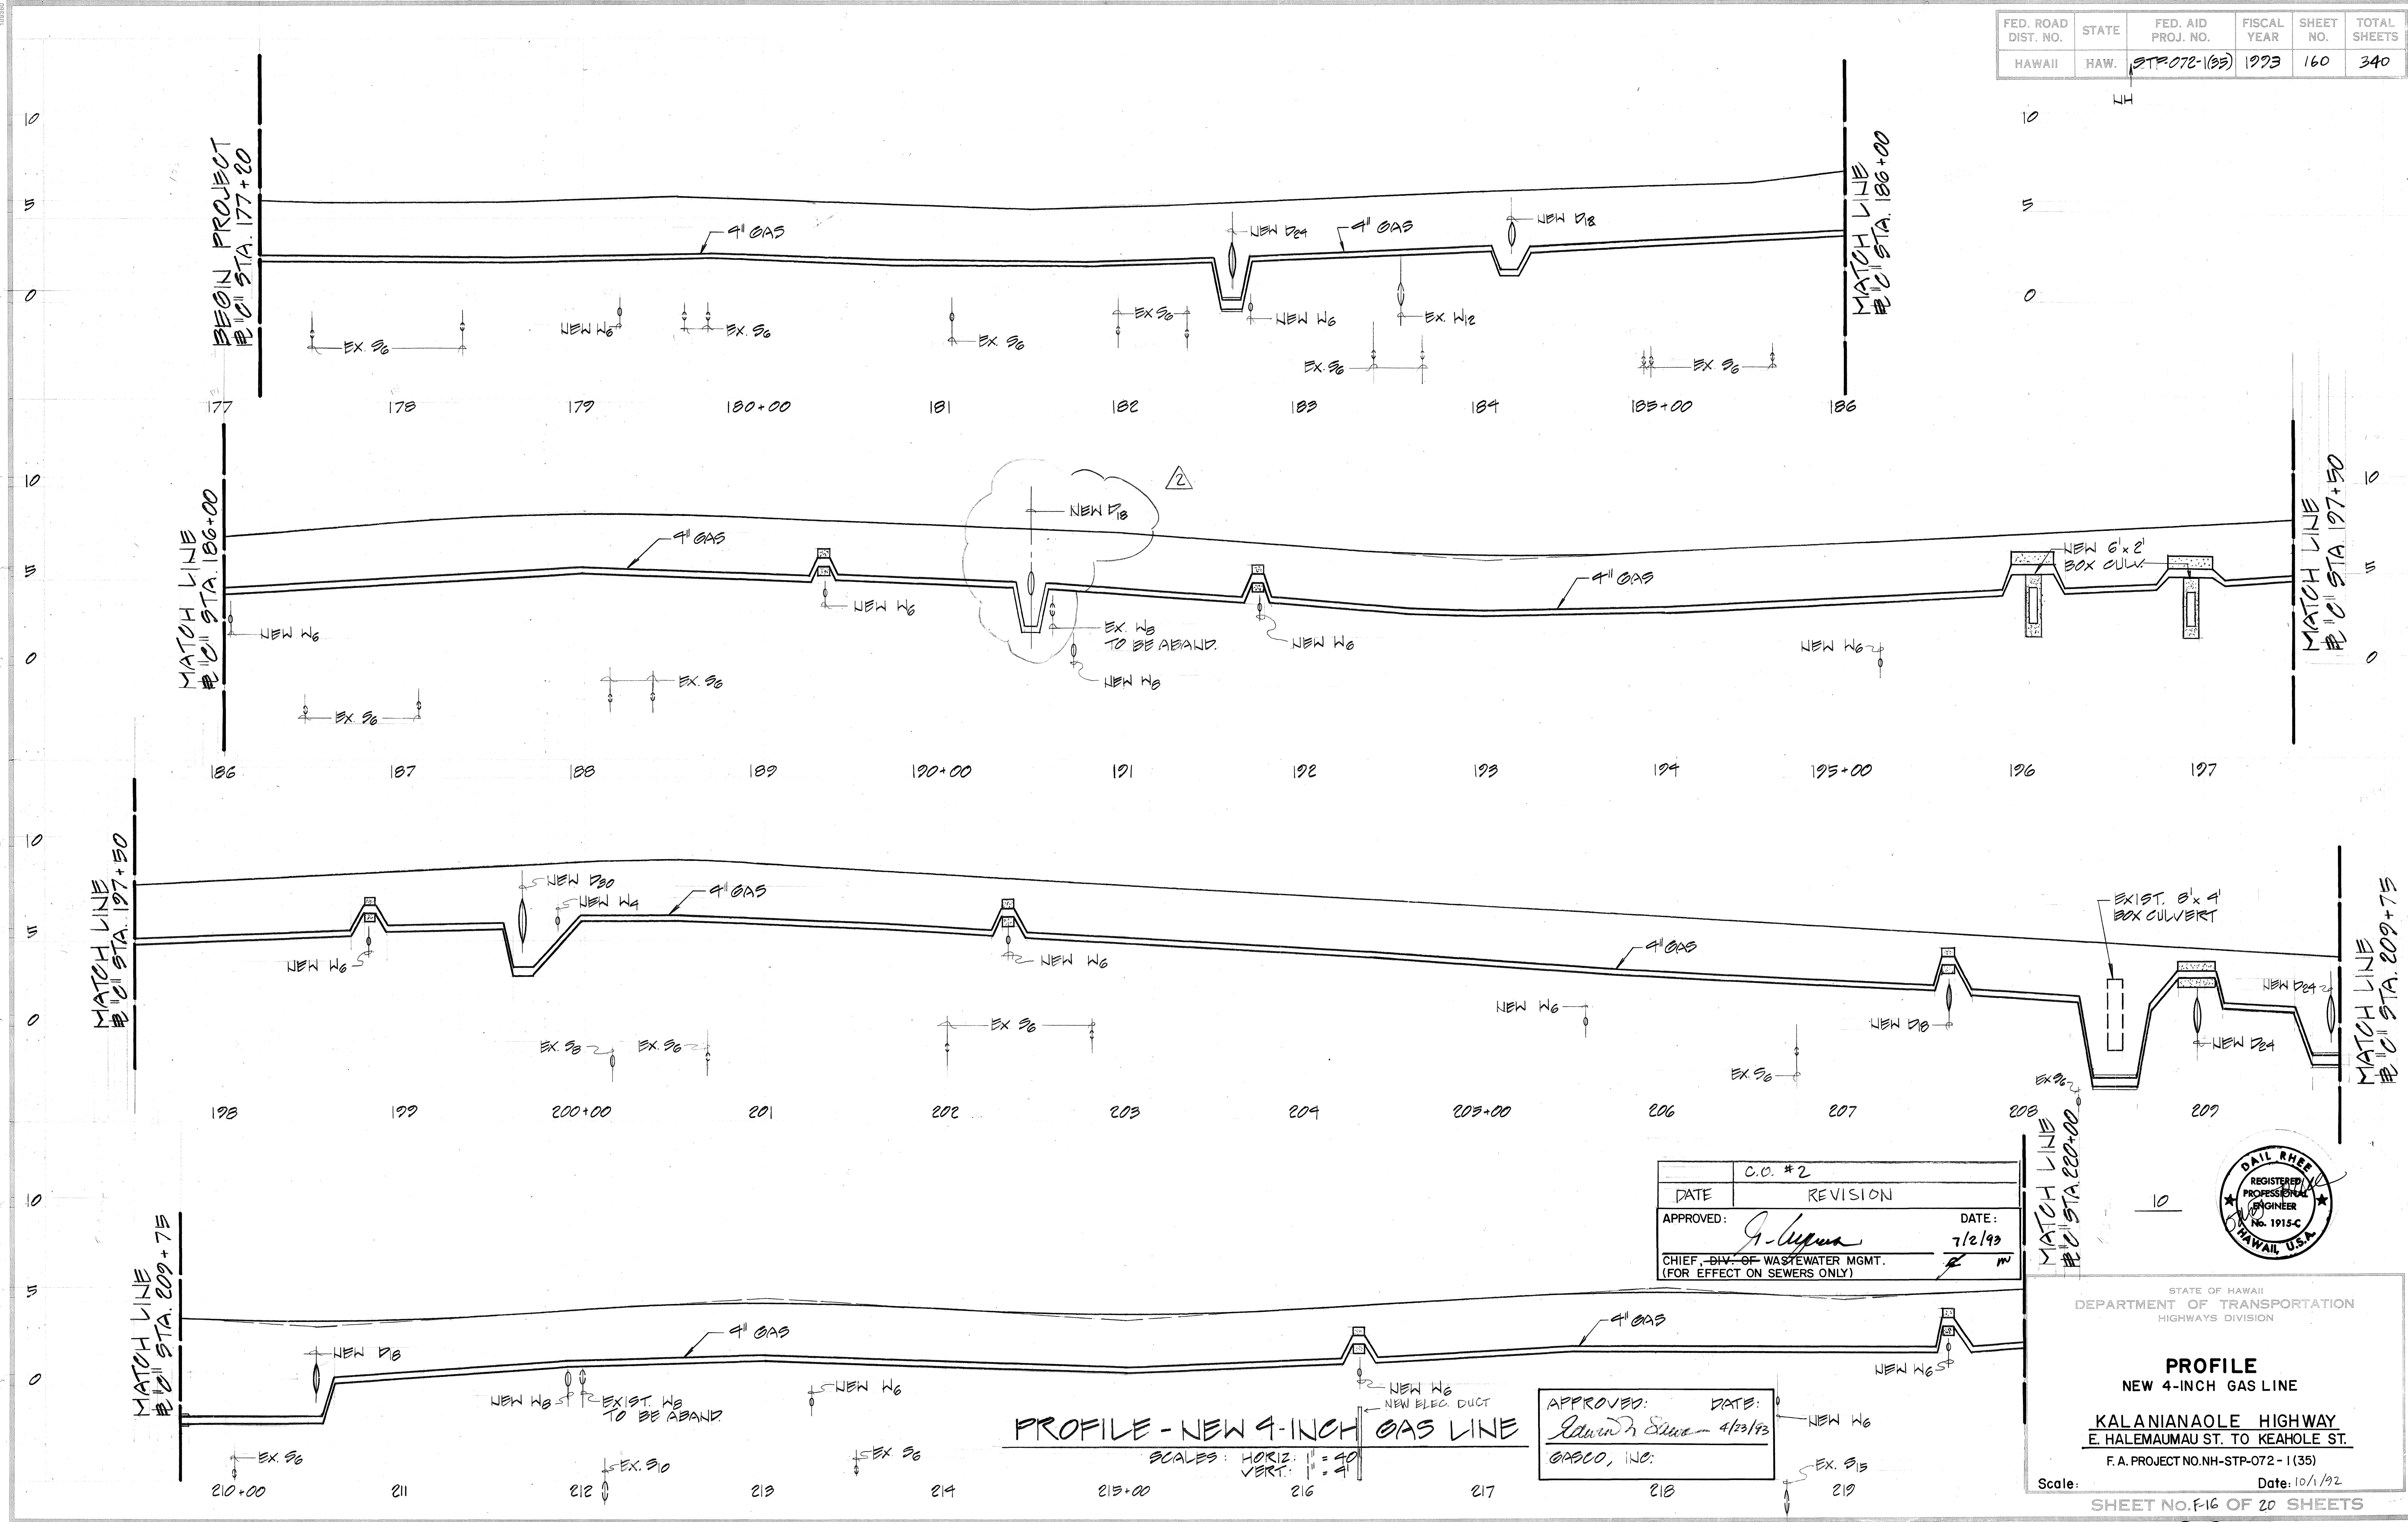

C.O. #2	
DATE	REVISION
APPROVED: <i>[Signature]</i>	DATE: 7/2/93
CHIEF, DIV. OF WASTEWATER MGMT. (FOR EFFECT ON SEWERS ONLY)	

APPROVED: <i>[Signature]</i>	DATE: 4/23/93
GASCO, INC.	

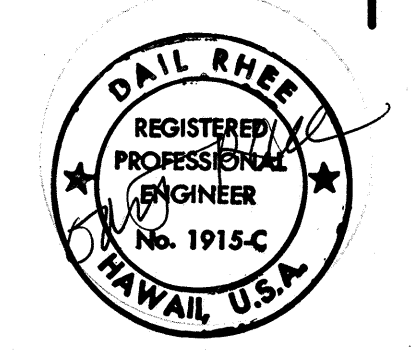

STATE OF HAWAII
DEPARTMENT OF TRANSPORTATION
HIGHWAYS DIVISION


PROFILE
NEW 4-INCH GAS LINE
KALANIANA'OLE HIGHWAY
E. HALEMAUMAU ST. TO KEAHOE ST.
F.A. PROJECT NO. NH-STP-072-1 (35)

Scale: _____ Date: 10/1/92
SHEET No. F-16 OF 20 SHEETS


C.O. 160

FED. ROAD DIST. NO.	STATE	FED. AID PROJ. NO.	FISCAL YEAR	SHEET NO.	TOTAL SHEETS
HAWAII	HAW.	STP 072-1(35)	1993	161	340

NH-

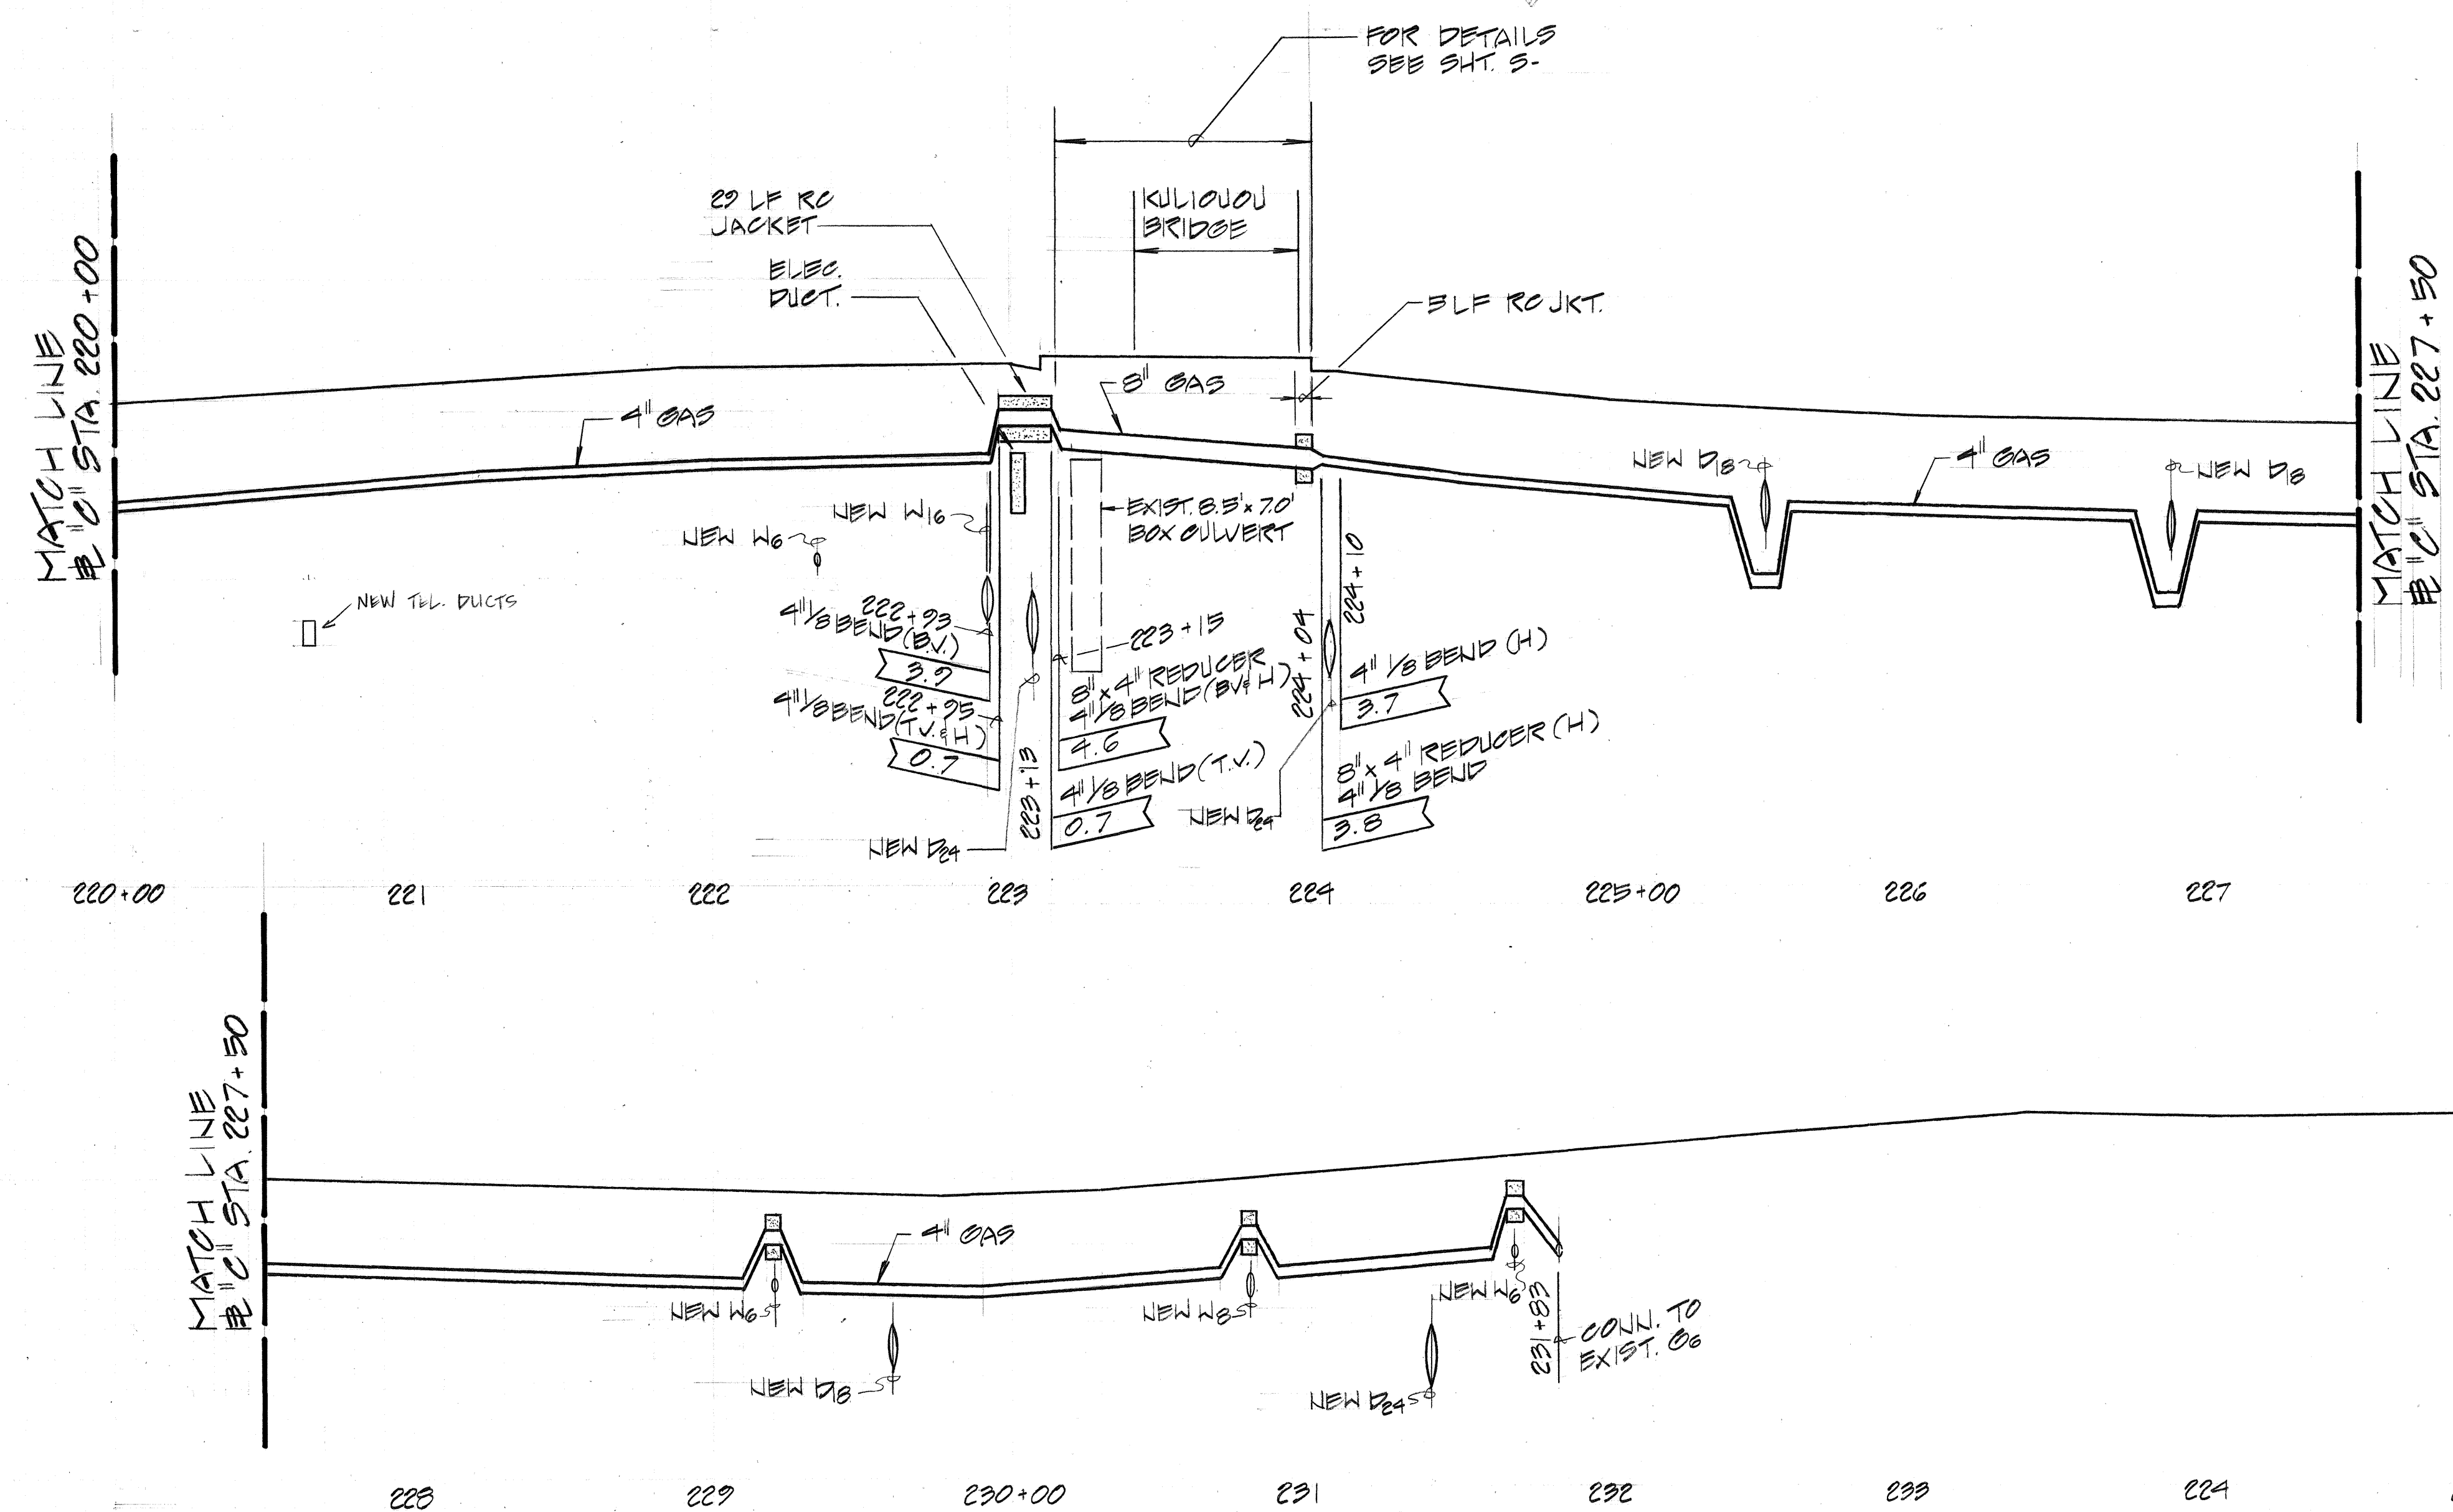

PROFILE - NEW 4-INCH GAS LINE
 SCALES: HORIZ: 1" = 40'
 VERT: 1" = 4'

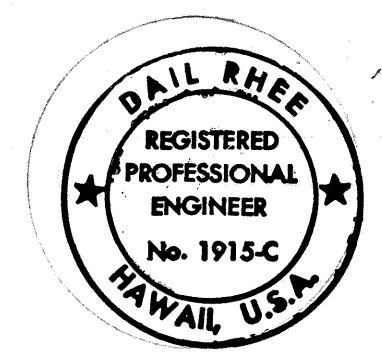

SURVEY PLOTTED BY	DATE
DESIGNED BY	
TRACED BY	
NOTE BOOK	
QUANTITIES BY	
CHECKED BY	
NO.	

APPROVED: *[Signature]* DATE: 7/2/93
 CHIEF, DIV. OF WASTEWATER MGMT.
 (FOR EFFECT ON SEWERS ONLY)

APPROVED: *[Signature]* DATE: 7/23/93
 EXXCO, INC.

STATE OF HAWAII
 DEPARTMENT OF TRANSPORTATION
 HIGHWAYS DIVISION

PROFILE
 NEW 4-INCH GAS LINE

KALANIANA'OLE HIGHWAY
 E. HALEMAUMAU ST. TO KEAHOLE ST.

F.A. PROJECT NO. STP 072-1(35)
 Date: 10/1/92

Scale: NH- SHEET NO. F-17 OF 20 SHEETS